

FURTHER INFORMATION BOOKLET

AN BORD PLEANÁLA

25 OCT 2024

LTR DATED _____ FROM APP.

LDG- _____

ABP- 300049-24



ARCHITECTS




2237

BENNETSTOWN, DUNBOYNE
NORTH, CO. MEATH


House Type X

Circle 2024

01 PROPOSED DESIGN
PLANS - HOUSE TYPE X

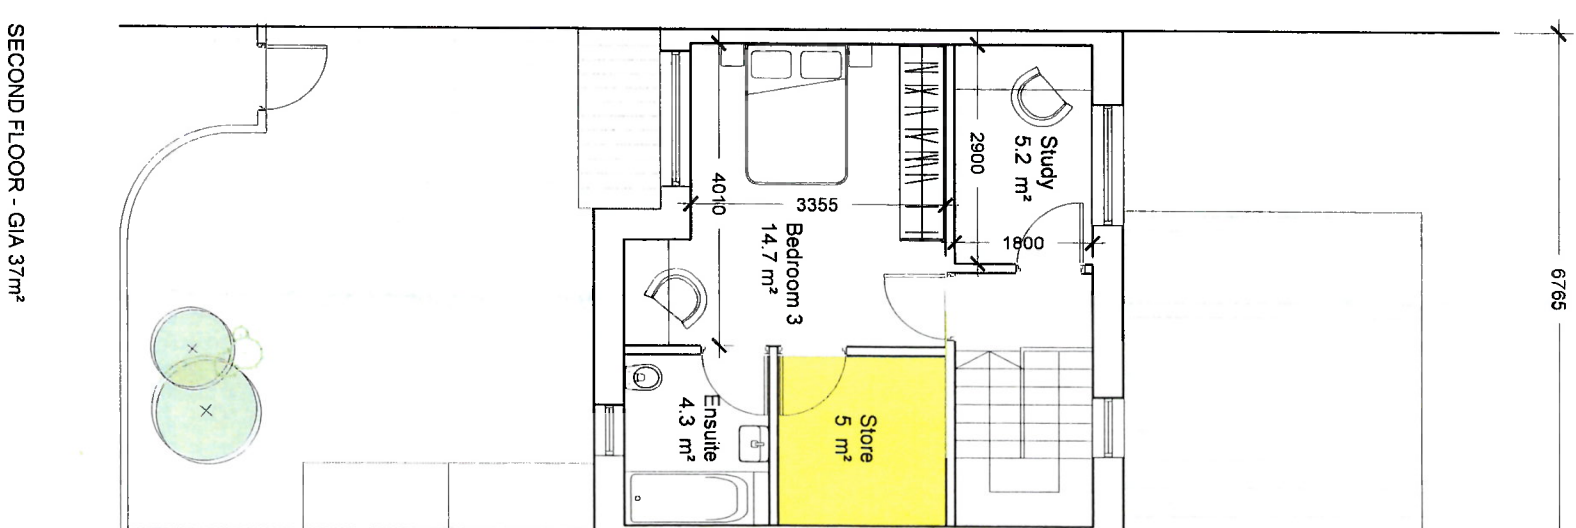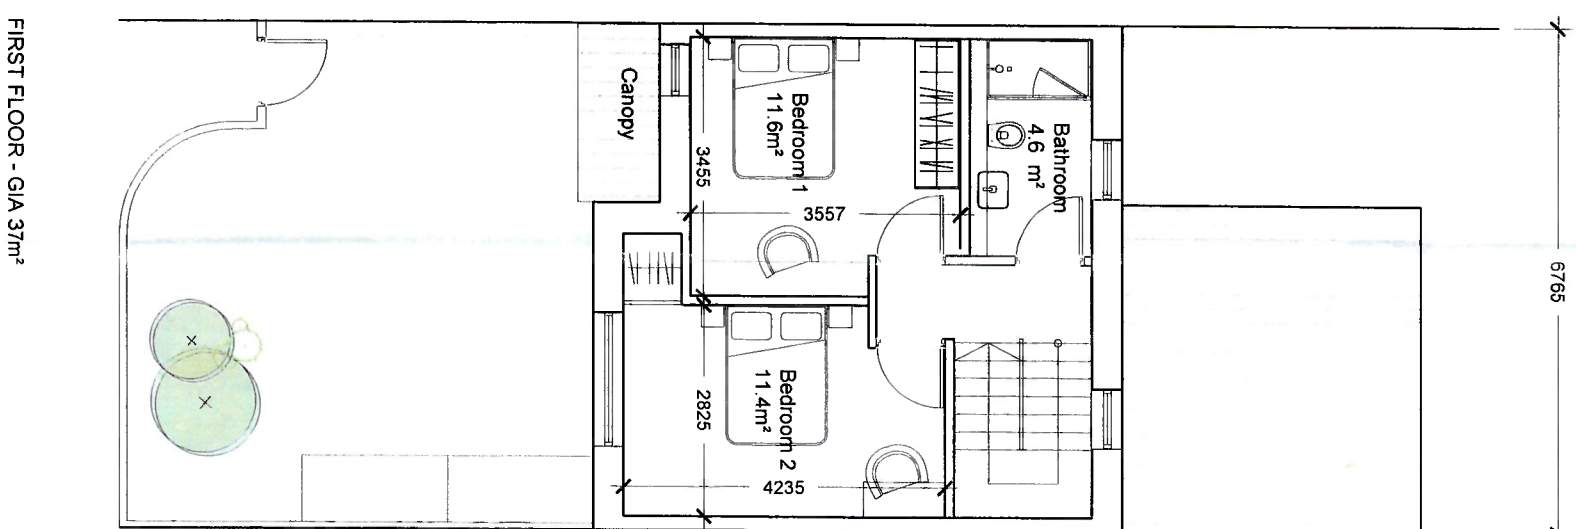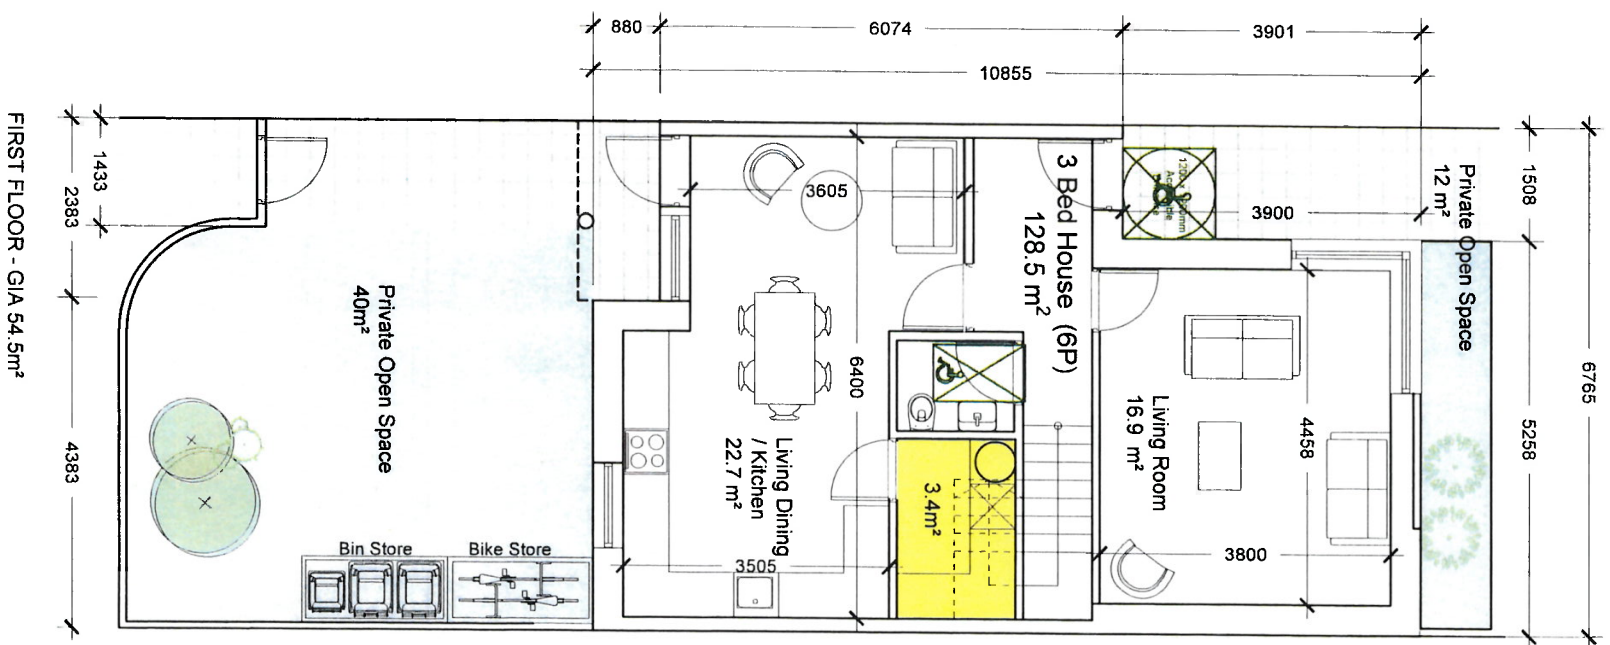

Plot size - 6,765m x 18,15 m
Total GIA - 128.5 m²
Storage - 8.4 m²
Agg living - 39.6 m² (excl study)
Agg bedroom - 44.8 m² (incl study)
Total Private Open Space - 52m²

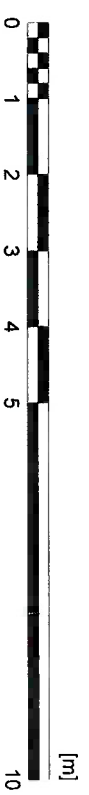

PROPOSED DESIGN



KEY PLAN

02 PROPOSED DESIGN

3DS - HOUSE TYPE X

NOTE: The images are an artistic impression only, the contextual landscape is indicative.



02

PROPOSED DESIGN

3DS - HOUSE TYPE X

NOTE: The images are an artistic impression only, the contextual landscape is indicative.



02 PROPOSED DESIGN

3DS - HOUSE TYPE X

NOTE: The images are an artistic impression only, the contextual landscape is indicative.



02 PROPOSED DESIGN

3DS - HOUSE TYPE X

NOTE: The images are an artistic impression only, the contextual landscape is indicative.



02 PROPOSED DESIGN

3DS - HOUSE TYPE X

NOTE: The images are an artistic impression only, the contextual landscape is indicative.



