


NOTES

1. DO NOT SCALE FROM THIS DRAWING.
2. THIS DRAWING SHALL BE READ IN CONJUNCTION WITH THE OTHER DRAWINGS INCLUDED IN THIS SERIES.
3. LOCATION OF ALL BURIED SERVICES TO BE CONFIRMED PRIOR TO CONSTRUCTION.
3. ALL DIMENSIONS ARE IN METERS, UNLESS OTHERWISE STATED.
4. ALL CHAINAGES ARE IN KILOMETERS.
5. DRAWING TO BE PRINTED IN COLOUR.
6. ALL LEVELS ARE IN METERS ABOVE ORDNANCE DATUM (MOD) UNLESS OTHERWISE STATED.
7. THE DART+ COASTAL NORTH PROJECT IS POSITIONED ACCORDING TO THE IRISH TRANSVERSE MERCATOR (ITM) COORDINATE SYSTEM.
8. EXISTING TROUGHING TO BE REMOVED POST CONSTRUCTION OF PROPOSED TROUGHING.
9. SELECTED INFRASTRUCTURE INTERVENTIONS DRIVING THE LINESIDE CIVILS DESIGN SUCH AS SUBSTATIONS HAVE BEEN SHOWN FOR INFORMATION ON THESE LINEAR WORKS PLANS. FOR A FULL PICTURE OF ALL INTERVENTIONS ACROSS THE PROJECT, PLEASE REFER TO THE BOOK 1 RAILWAY WORKS PLANS.
10. OHLE STRUCTURES ARE SHOWN AT INDICATIVE LOCATIONS AT A SPACING OF TYPICALLY 40m TO 50m. OHLE WIRES WILL SPAN BETWEEN THE STRUCTURES.



LEGEND

- DEVELOPMENT BOUNDARY
- EXISTING ELEMENTS
- ELEMENTS TO BE REMOVED
- PROPOSED UNDER TRACK CROSSING (UTX)
- - - PROPOSED TROUGHING
- - - PROPOSED ELEVATED TROUGHING
- - - PROPOSED FENCING
- CABLE DUCTS IN PLATFORM
- PROPOSED OVERHEAD LINE EQUIPMENT
- TRACKWORK (EXISTING AND PROPOSED)
- ▨ PLATFORM MODIFICATIONS
- PROPOSED SIGNAL
- PROPOSED LOCATION CASE

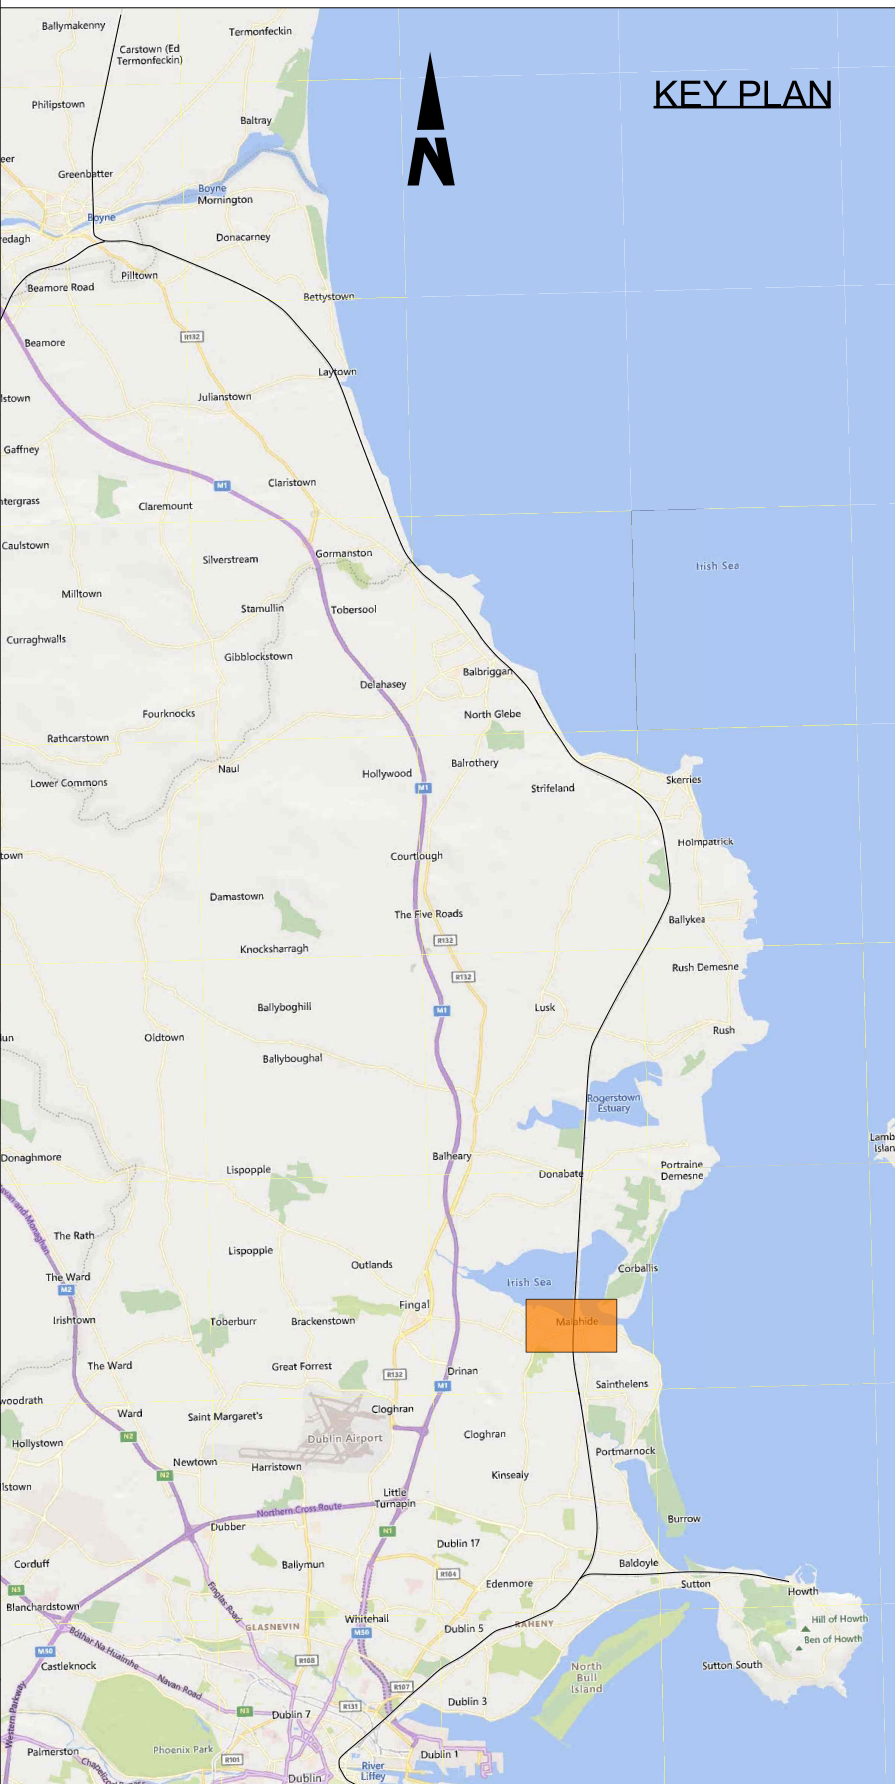

<div>Disclaimer</div> <div><div><div>© Irish Rail (2023). This drawing is confidential and the copyright in it is owned by Irish Rail. This drawing must not be either loaned, copied or otherwise reproduced in whole or in part or used for any purpose without the prior permission of Irish Rail.</div><div>© OpenStreetMap contributors</div><div>© Ordnance Survey Ireland and Government of Ireland. All O.S. data used for plans are printed under Copyright Ordnance Survey Ireland 0039723 (OSi Aerial Data or OSi Lidar Data) &amp; 2023 OSi, NMA, 180 (OSi Vector Data). All elevations are in metres and relate to OSi Geoid Model (OSGM02). Main Heat is defined by existing Project Control. All Co-ordinates are in Irish Transverse Mercator Grid (ITM) as defined by OSi active GPS station Tallaght College (TLTG).</div></div></div> <div><div><div><div><div></div><div>DART+ Coastal North</div></div><div><div>NTA</div><div>National Transport Authority</div></div><div><div>Tionscadail Éireann</div><div>Project Ireland</div><div>2040</div></div></div></div></div> <div><table><tr><th>Rev</th><th>Date</th><th>Dm</th><th>Chk'd</th><th>App'd</th><th>Description</th></tr><tr><td>P01</td><td>12/04/2024</td><td>AC</td><td>EJ</td><td>DB</td><td>PLANNING ISSUE</td></tr><tr><td> </td><td> </td><td> </td><td> </td><td> </td><td> </td></tr><tr><td> </td><td> </td><td> </td><td> </td><td> </td><td> </td></tr><tr><td> </td><td> </td><td> </td><td> </td><td> </td><td> </td></tr></table></div> <div><div><div><div><div></div><div>Iarnród Éireann</div><div>Irish Rail</div></div><div><div>ARUP</div></div></div><div><div>Date</div><div>01/06/2023</div></div><div><div>Scale</div><div>As shown</div></div><div><div>Project Code</div><div>D+WP56</div></div><div><div>Originator Code</div><div>ARP</div></div><div><div>OMS Code</div><div>280275-00</div></div></div><div><div><div>Engineering Designer</div></div><div><div><div>Drawn</div><div>AC</div></div><div><div>Checked</div><div>EJ</div></div><div><div>Approved</div><div>DB</div></div></div></div><div><div><div>Project Title</div><div>DART+ COASTAL NORTH</div></div><div><div>Drawing Title</div><div>LINEAR WORKS</div></div><div><div>Drawing File Name</div><div>D+WP56-ARP-P4-NL-DR-RO-100014</div></div><div><div>Sheet Number</div><div>14 of 58</div></div><div><div>Status</div><div>S3</div></div><div><div>Rev</div><div>P01</div></div></div></div>										Rev	Date	Dm	Chk'd	App'd	Description	P01	12/04/2024	AC	EJ	DB	PLANNING ISSUE																		
Rev	Date	Dm	Chk'd	App'd	Description																																		
P01	12/04/2024	AC	EJ	DB	PLANNING ISSUE																																		



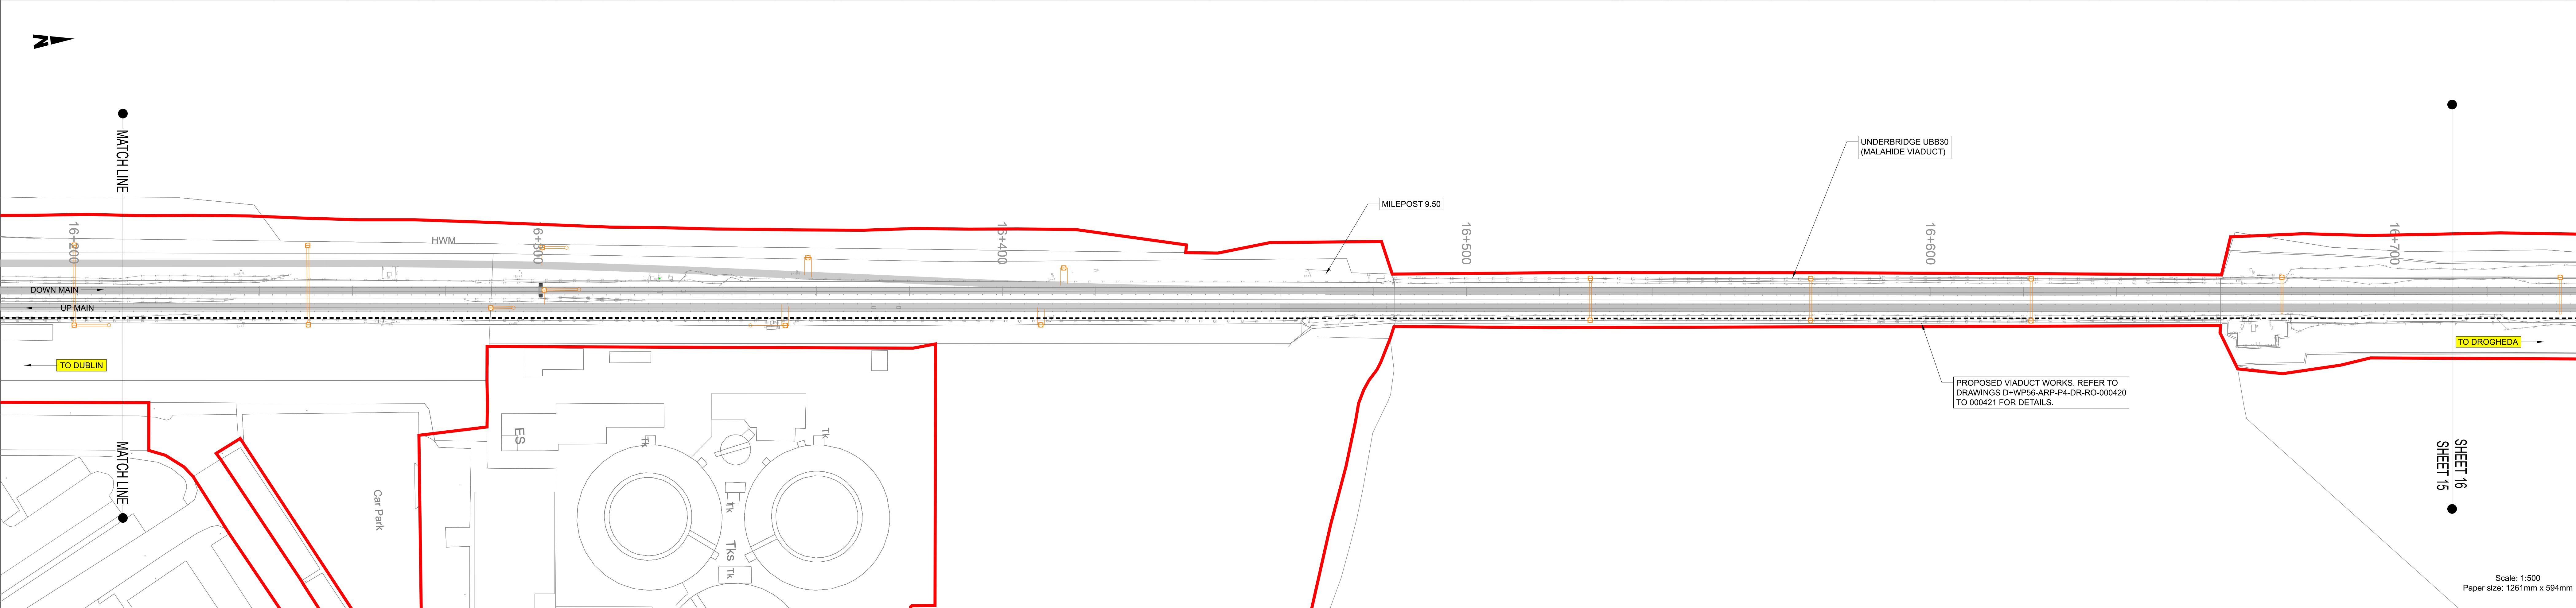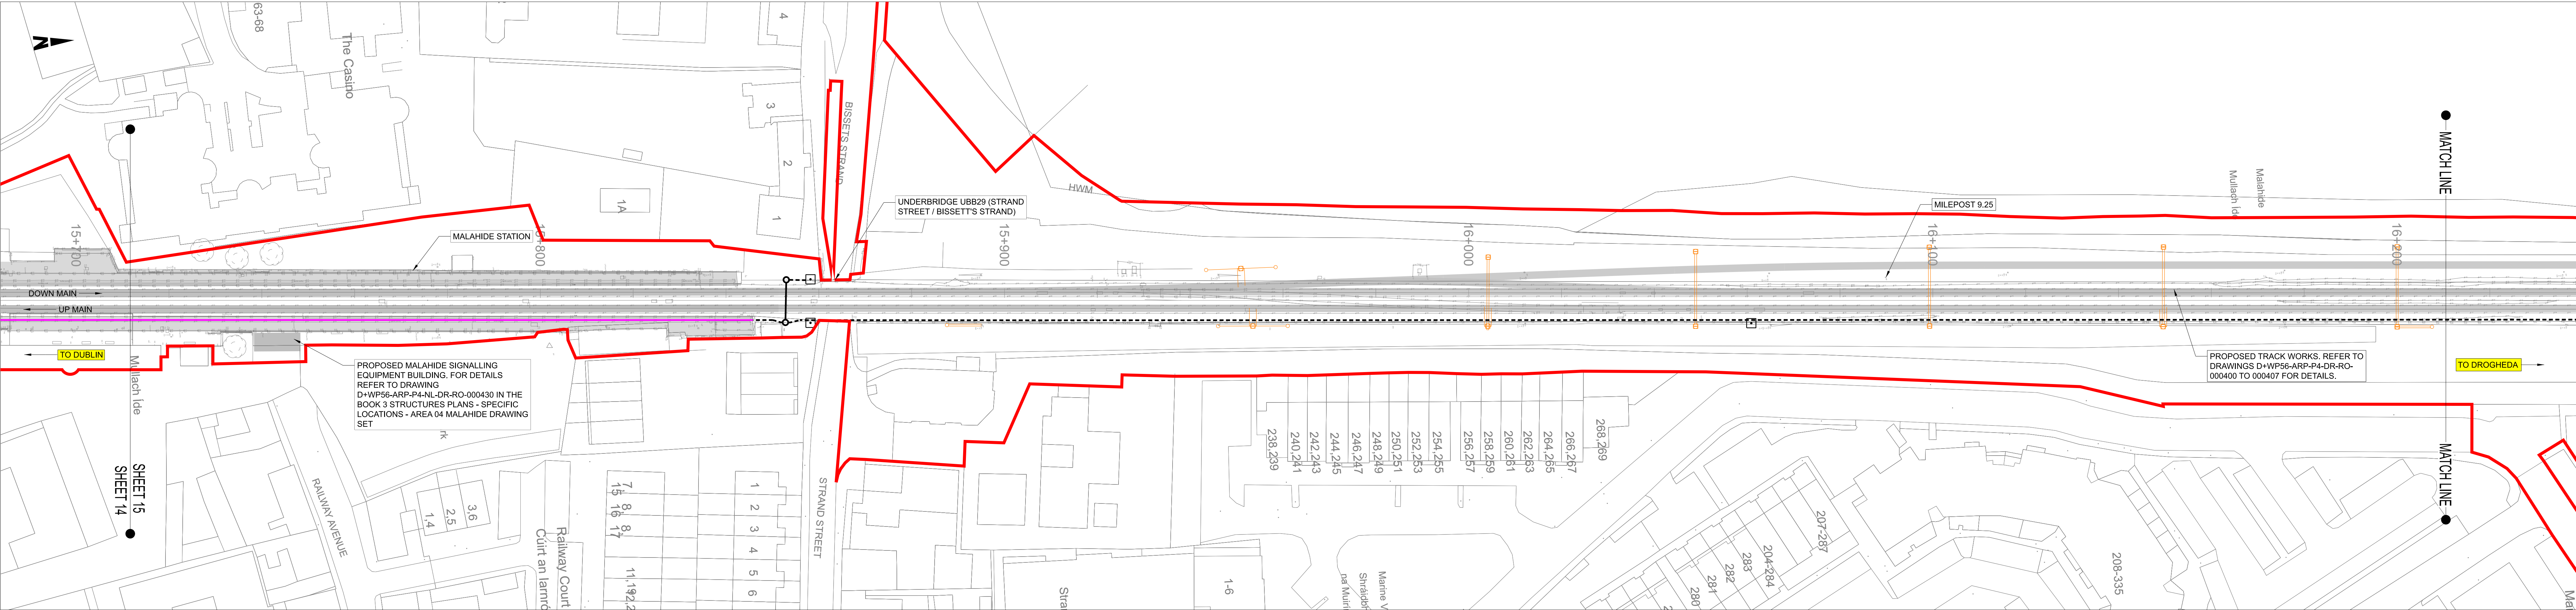


NOTES

1. DO NOT SCALE FROM THIS DRAWING.
2. THIS DRAWING SHALL BE READ IN CONJUNCTION WITH THE OTHER DRAWINGS INCLUDED IN THIS SERIES.
3. LOCATION OF ALL BURIED SERVICES TO BE CONFIRMED PRIOR TO CONSTRUCTION.
3. ALL DIMENSIONS ARE IN METERS, UNLESS OTHERWISE STATED.
4. ALL CHAINAGES ARE IN KILOMETERS.
5. DRAWING TO BE PRINTED IN COLOUR.
6. ALL LEVELS ARE IN METERS ABOVE ORDNANCE DATUM (MOD) UNLESS OTHERWISE STATED.
7. THE DART+ COASTAL NORTH PROJECT IS POSITIONED ACCORDING TO THE IRISH TRANSVERSE MERCATOR (ITM) COORDINATE SYSTEM.
8. EXISTING TROUGHING TO BE REMOVED POST CONSTRUCTION OF PROPOSED TROUGHING.
9. SELECTED INFRASTRUCTURE INTERVENTIONS DRIVING THE LINESIDE CIVILS DESIGN SUCH AS SUBSTATIONS HAVE BEEN SHOWN FOR INFORMATION ON THESE LINEAR WORKS PLANS. FOR A FULL PICTURE OF ALL INTERVENTIONS ACROSS THE PROJECT, PLEASE REFER TO THE BOOK 1 RAILWAY WORKS PLANS.
10. OHLE STRUCTURES ARE SHOWN AT INDICATIVE LOCATIONS AT A SPACING OF TYPICALLY 40m TO 50m. OHLE WIRES WILL SPAN BETWEEN THE STRUCTURES.

LEGEND

- DEVELOPMENT BOUNDARY
- EXISTING ELEMENTS
- ELEMENTS TO BE REMOVED
- PROPOSED UNDER TRACK CROSSING (UTC)
- PROPOSED TROUGHING
- PROPOSED ELEVATED TROUGHING
- PROPOSED FENCING
- CABLE DUCTS IN PLATFORM
- PROPOSED OVERHEAD LINE EQUIPMENT
- TRACKWORK (EXISTING AND PROPOSED)
- PLATFORM MODIFICATIONS
- PROPOSED SIGNAL
- PROPOSED LOCATION CASE

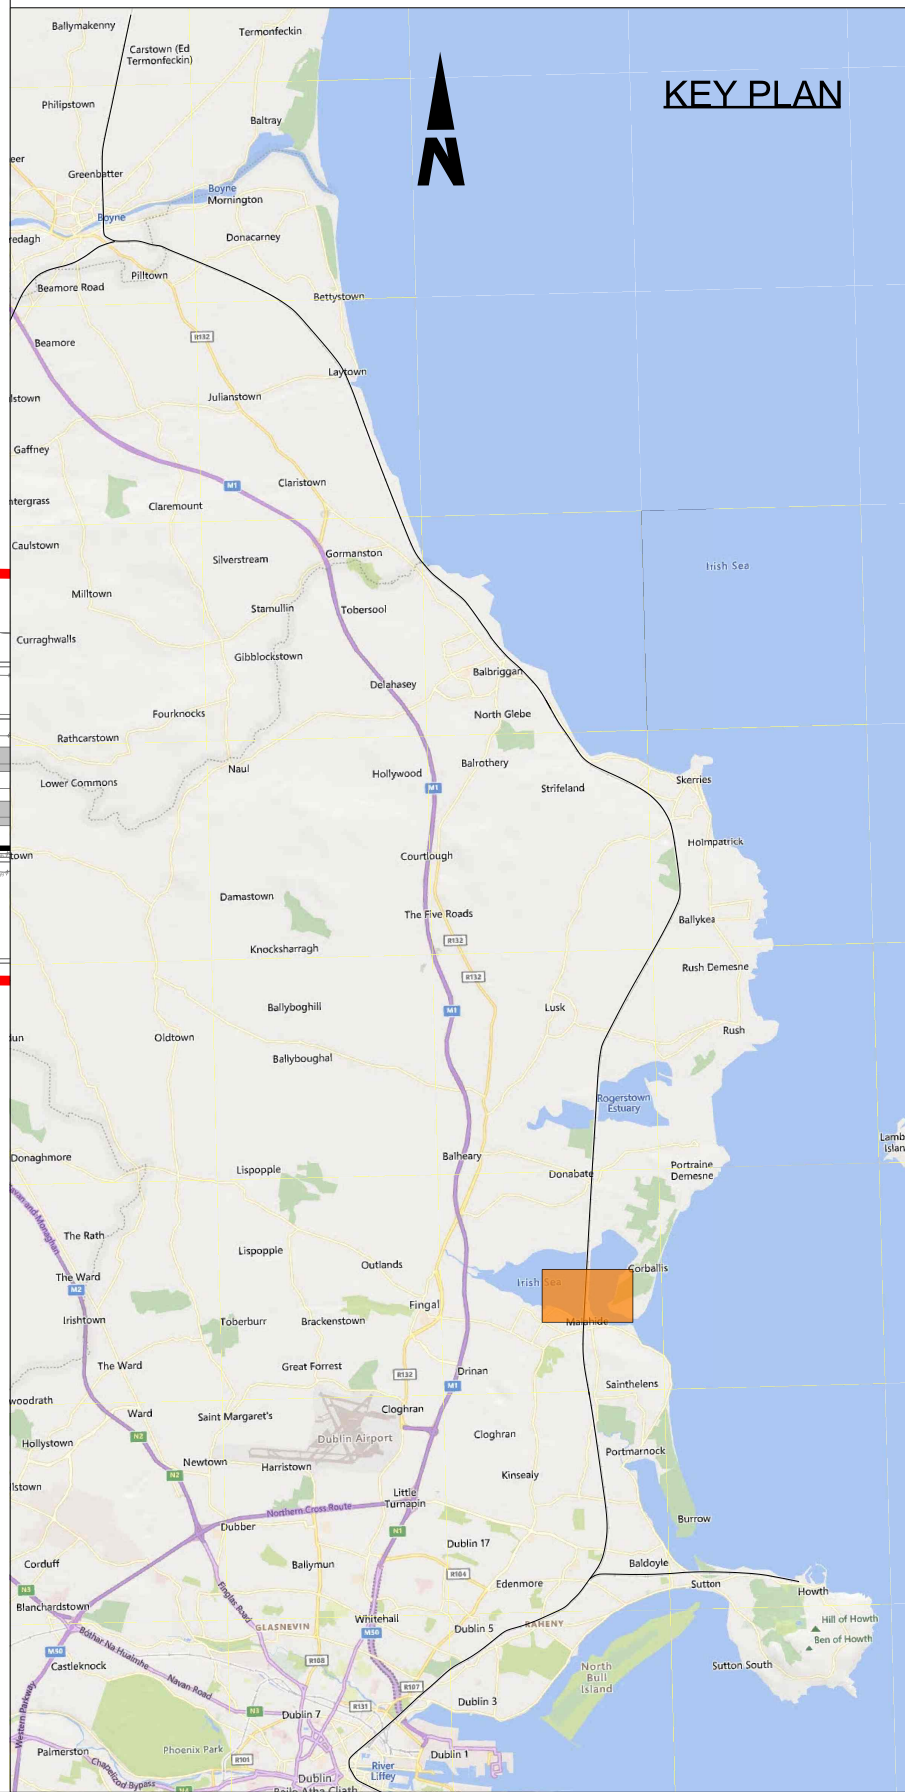

Disclaimer

© Irish Rail (2023). This drawing is confidential and the copyright in it is owned by Irish Rail. This drawing must not be either loaned, copied or otherwise reproduced in whole or in part or used for any purpose without the prior permission of Irish Rail.

© OpenStreetMap contributors

© Ordnance Survey Ireland and Government of Ireland. All O.S. data used for plans are printed under Copyright Ordnance Survey Ireland 0039723 (OSi Aerial Data or OSi Lidar Data) & 2023/OSi\_NMA\_100 (OSi Vector Data). All elevations are in metres and relate to OSi Geoid Model (OSGM02) Mean Height as defined by existing Project Control. All Co-ordinates are in Irish Transverse Mercator Grid (ITM) as defined by OSi active GPS station Tallaght College (TLTG).



Rev	Date	Dm	Chk'd	App'd	Description
P01	12/04/2024	AC	EJ	DB	PLANNING ISSUE





Date	Scale	Drawn	Checked	Approved
01/06/2023	As shown	AC	EJ	DB
Project Code	Originator Code	OMS Code		
D+WP56	ARP	280275-00		

Client	Engineering Designer	Project Title
Iarnród Éireann Irish Rail	ARUP	DART+ COASTAL NORTH
		Drawing Title
		Drawing File Name
		Sheet Number
		Status
		Rev


DO NOT SCALE USE FIGURED DIMENSIONS ONLY

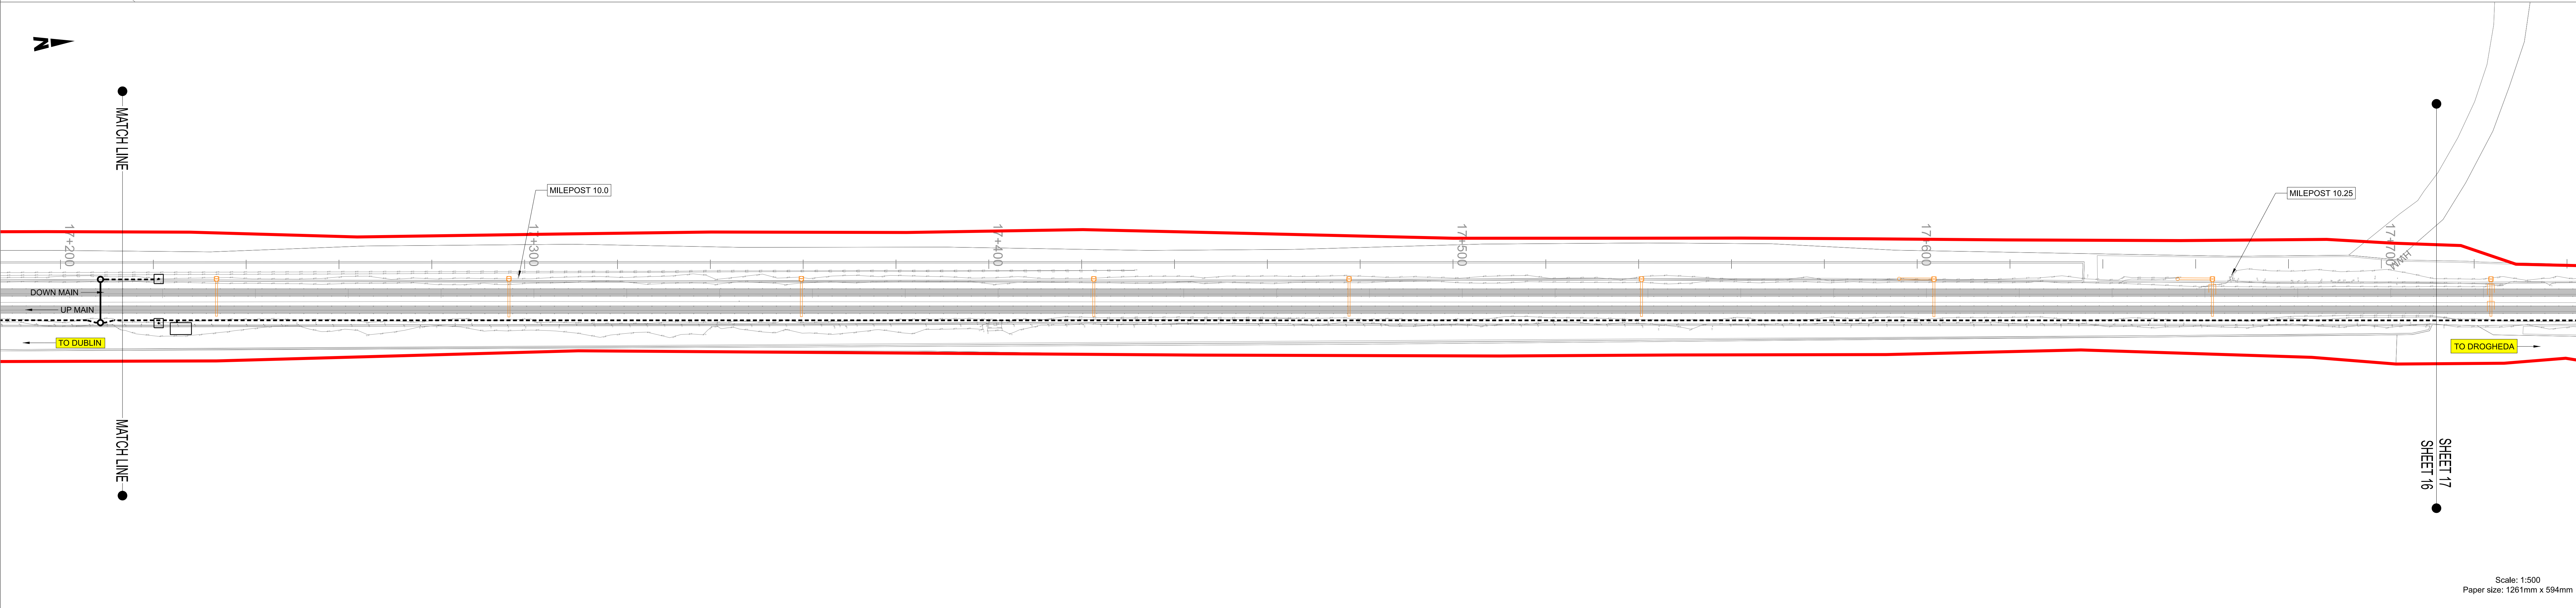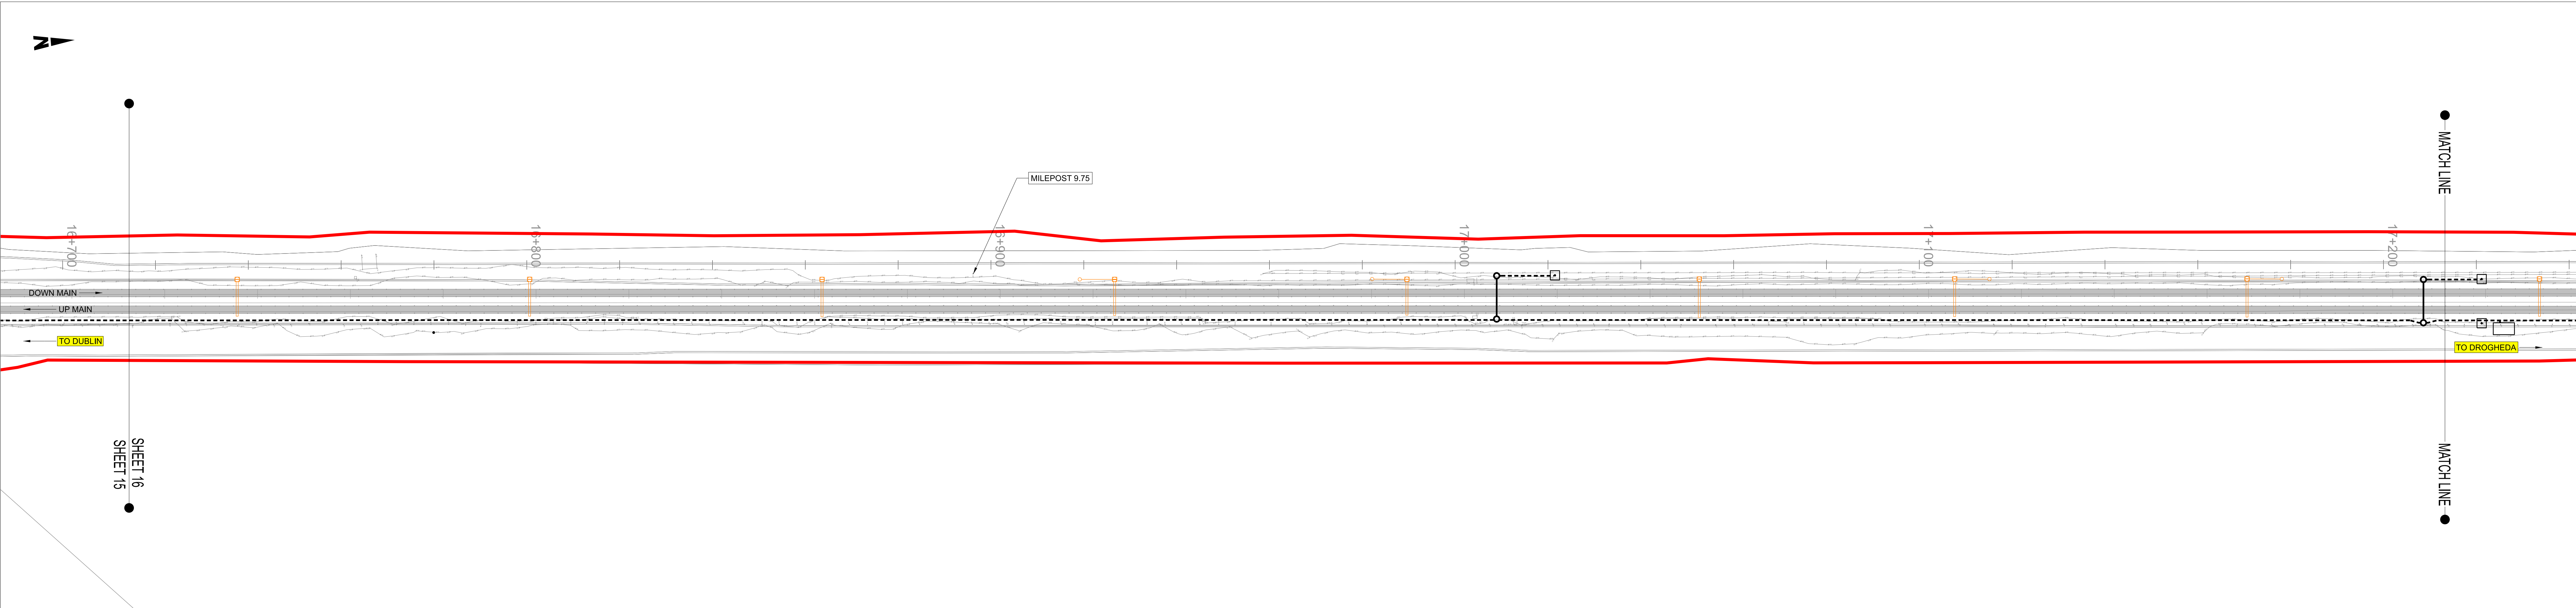


 






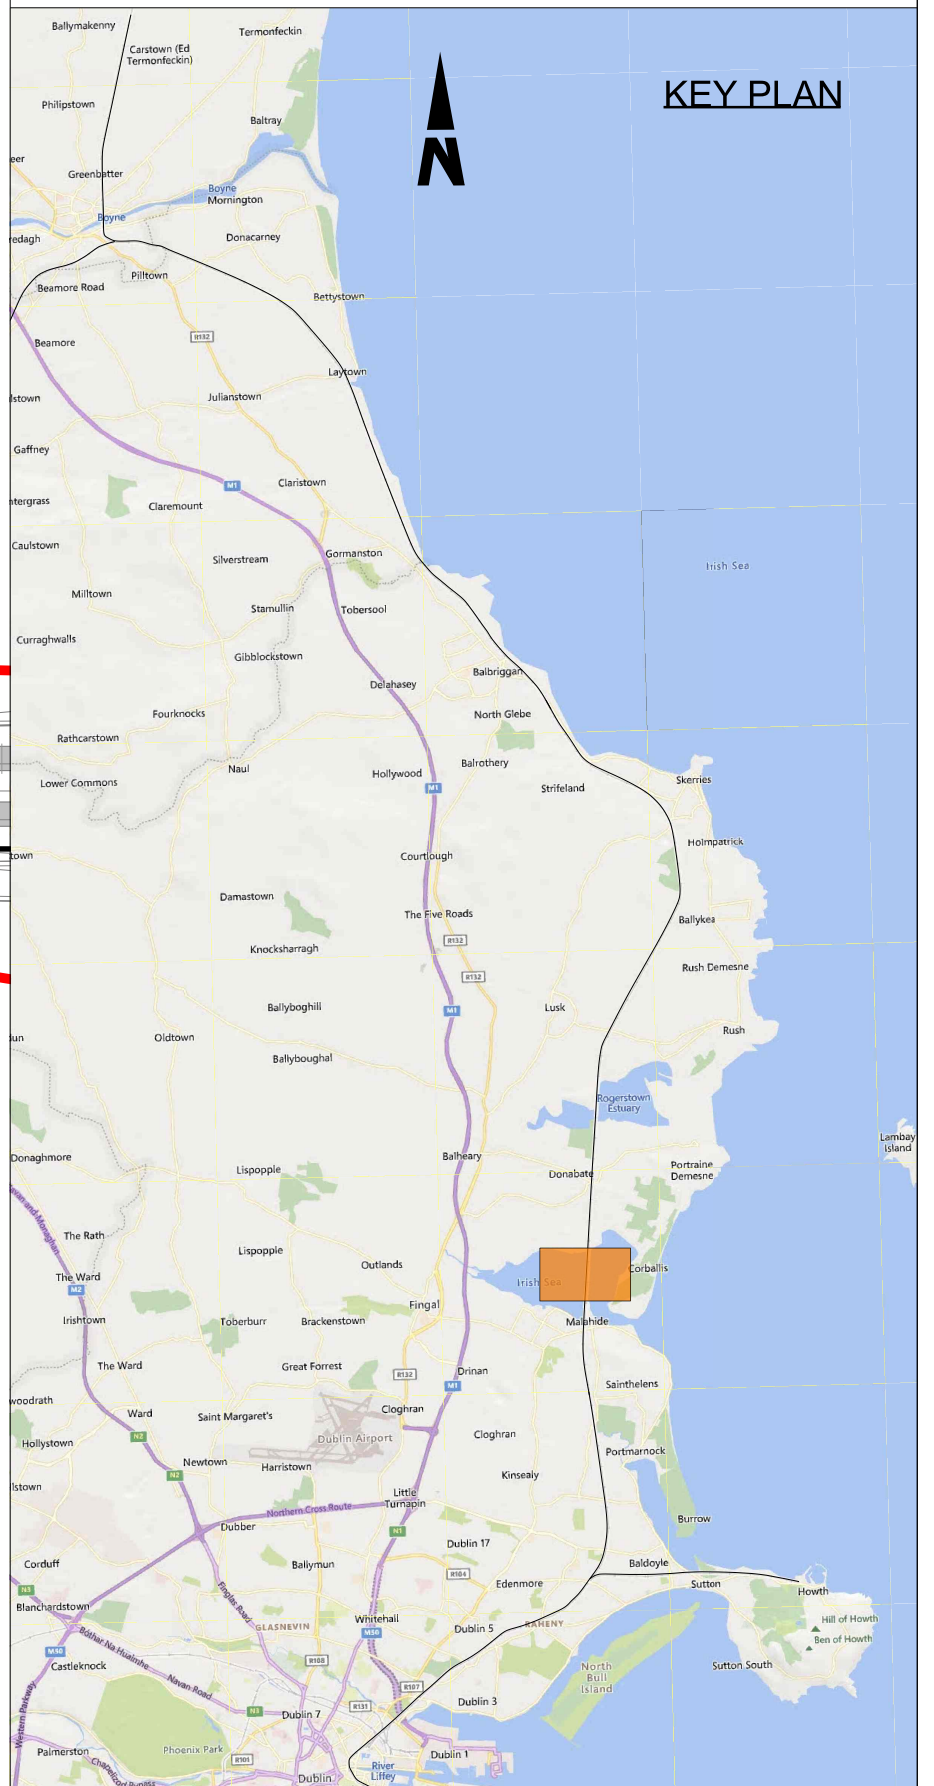





- NOTES
1. DO NOT SCALE FROM THIS DRAWING.
  2. THIS DRAWING SHALL BE READ IN CONJUNCTION WITH THE OTHER DRAWINGS INCLUDED IN THIS SERIES.
  3. LOCATION OF ALL BURIED SERVICES TO BE CONFIRMED PRIOR TO CONSTRUCTION.
  3. ALL DIMENSIONS ARE IN METERS, UNLESS OTHERWISE STATED.
  4. ALL CHAINAGES ARE IN KILOMETERS.
  5. DRAWING TO BE PRINTED IN COLOUR.
  6. ALL LEVELS ARE IN METERS ABOVE ORDNANCE DATUM (MOD) UNLESS OTHERWISE STATED.
  7. THE DART+ COASTAL NORTH PROJECT IS POSITIONED ACCORDING TO THE IRISH TRANSVERSE MERCATOR (ITM) COORDINATE SYSTEM.
  8. EXISTING TROUGHING TO BE REMOVED POST CONSTRUCTION OF PROPOSED TROUGHING.
  9. SELECTED INFRASTRUCTURE INTERVENTIONS DRIVING THE LINESIDE CIVILS DESIGN SUCH AS SUBSTATIONS HAVE BEEN SHOWN FOR INFORMATION ON THESE LINEAR WORKS PLANS. FOR A FULL PICTURE OF ALL INTERVENTIONS ACROSS THE PROJECT, PLEASE REFER TO THE BOOK 1 RAILWAY WORKS PLANS.
  10. OHLE STRUCTURES ARE SHOWN AT INDICATIVE LOCATIONS AT A SPACING OF TYPICALLY 40m TO 50m. OHLE WIRES WILL SPAN BETWEEN THE STRUCTURES.

- LEGEND
- DEVELOPMENT BOUNDARY
  - EXISTING ELEMENTS
  - ELEMENTS TO BE REMOVED
  - PROPOSED UNDER TRACK CROSSING (UTX)
  - - - - - PROPOSED TROUGHING
  - - - - - PROPOSED ELEVATED TROUGHING
  - - - - - PROPOSED FENCING
  - CABLE DUCTS IN PLATFORM
  - PROPOSED OVERHEAD LINE EQUIPMENT
  - TRACKWORK (EXISTING AND PROPOSED)
  - ▨ PLATFORM MODIFICATIONS
  - PROPOSED SIGNAL
  - PROPOSED LOCATION CASE





Scale: 1:500  
Paper size: 1261mm x 594mm

<p>Disclaimer</p> <p>© Irish Rail (2023). This drawing is confidential and the copyright in it is owned by Irish Rail. This drawing must not be either loaned, copied or otherwise reproduced in whole or in part or used for any purpose without the prior permission of Irish Rail.</p> <p>© OpenStreetMap contributors</p> <p>© Ordnance Survey Ireland and Government of Ireland. All O.S. data used for plans are printed under Copyright Ordnance Survey Ireland 0039723 (OSi Aerial Data or OSi Lidar Data) &amp; 2023 OSi, NMA, 180 (OSi Vector Data). All elevations are in metres and relate to OSi Geoid Model (OSGM02). Main Head as defined by existing Project Control. All Co-ordinates are in Irish Transverse Mercator Grid (ITM) as defined by OSi active GPS station Tallaght College (TLTG).</p>					  		<table><tr><th>Rev</th><th>Date</th><th>Dm</th><th>Chk'd</th><th>App'd</th><th>Description</th></tr><tr><td>P01</td><td>12/04/2024</td><td>AC</td><td>EJ</td><td>DB</td><td>PLANNING ISSUE</td></tr><tr><td> </td><td> </td><td> </td><td> </td><td> </td><td> </td></tr><tr><td> </td><td> </td><td> </td><td> </td><td> </td><td> </td></tr><tr><td> </td><td> </td><td> </td><td> </td><td> </td><td> </td></tr><tr><td> </td><td> </td><td> </td><td> </td><td> </td><td> </td></tr></table>	Rev	Date	Dm	Chk'd	App'd	Description	P01	12/04/2024	AC	EJ	DB	PLANNING ISSUE																									<div><div></div><div></div></div> <div><table><tr><th>Date</th><th>01/06/2023</th><th>Scale</th><th>As shown</th></tr><tr><th>Project Code</th><td>D+WP56</td><th>Originator Code</th><td>ARP</td></tr></table></div>	Date	01/06/2023	Scale	As shown	Project Code	D+WP56	Originator Code	ARP	<div><table><tr><th colspan="2">Engineering Designer</th></tr><tr><td></td><td></td></tr></table></div> <div><table><tr><th>Date</th><td>01/06/2023</td><th>Scale</th><td>As shown</td></tr><tr><th>Project Code</th><td>D+WP56</td><th>Originator Code</th><td>ARP</td></tr></table></div>	Engineering Designer				Date	01/06/2023	Scale	As shown	Project Code	D+WP56	Originator Code	ARP	<table><tr><th colspan="4">Project Title</th></tr><tr><td colspan="4">DART+ COASTAL NORTH</td></tr><tr><th colspan="4">Drawing Title</th></tr><tr><td colspan="4">LINEAR WORKS</td></tr><tr><th colspan="2">Drawing File Name</th><th>Sheet Number</th><th>Status</th></tr><tr><td colspan="2">D+WP56-ARP-P4-NL-DR-RO-100016</td><td>16 of 58</td><td>S3</td></tr><tr><th colspan="2"> </th><th> </th><th>Rev</th></tr><tr><td colspan="2"> </td><td> </td><td>P01</td></tr></table>	Project Title				DART+ COASTAL NORTH				Drawing Title				LINEAR WORKS				Drawing File Name		Sheet Number	Status	D+WP56-ARP-P4-NL-DR-RO-100016		16 of 58	S3				Rev				P01
Rev	Date	Dm	Chk'd	App'd	Description	
P01	12/04/2024	AC	EJ	DB	PLANNING ISSUE	
Date	01/06/2023	Scale	As shown	
Project Code	D+WP56	Originator Code	ARP	
Engineering Designer	
	
Date	01/06/2023	Scale	As shown	
Project Code	D+WP56	Originator Code	ARP	
Project Title	
DART+ COASTAL NORTH	
Drawing Title	
LINEAR WORKS	
Drawing File Name		Sheet Number	Status	
D+WP56-ARP-P4-NL-DR-RO-100016		16 of 58	S3	
			Rev	
			P01	


DO NOT SCALE USE FIGURED DIMENSIONS ONLY



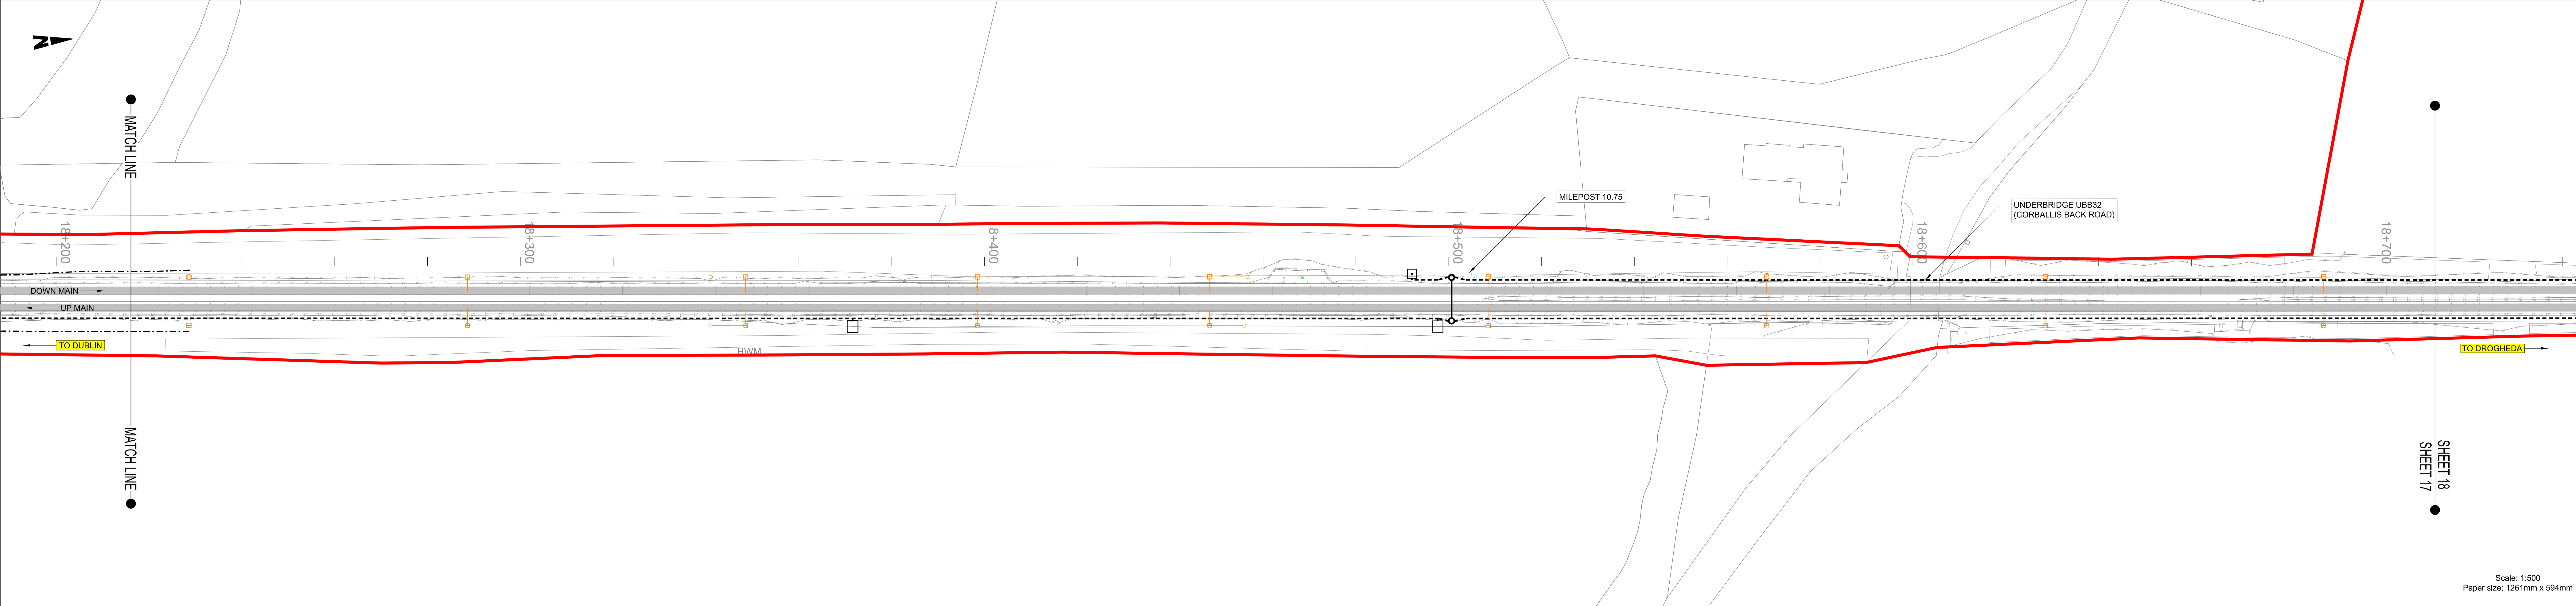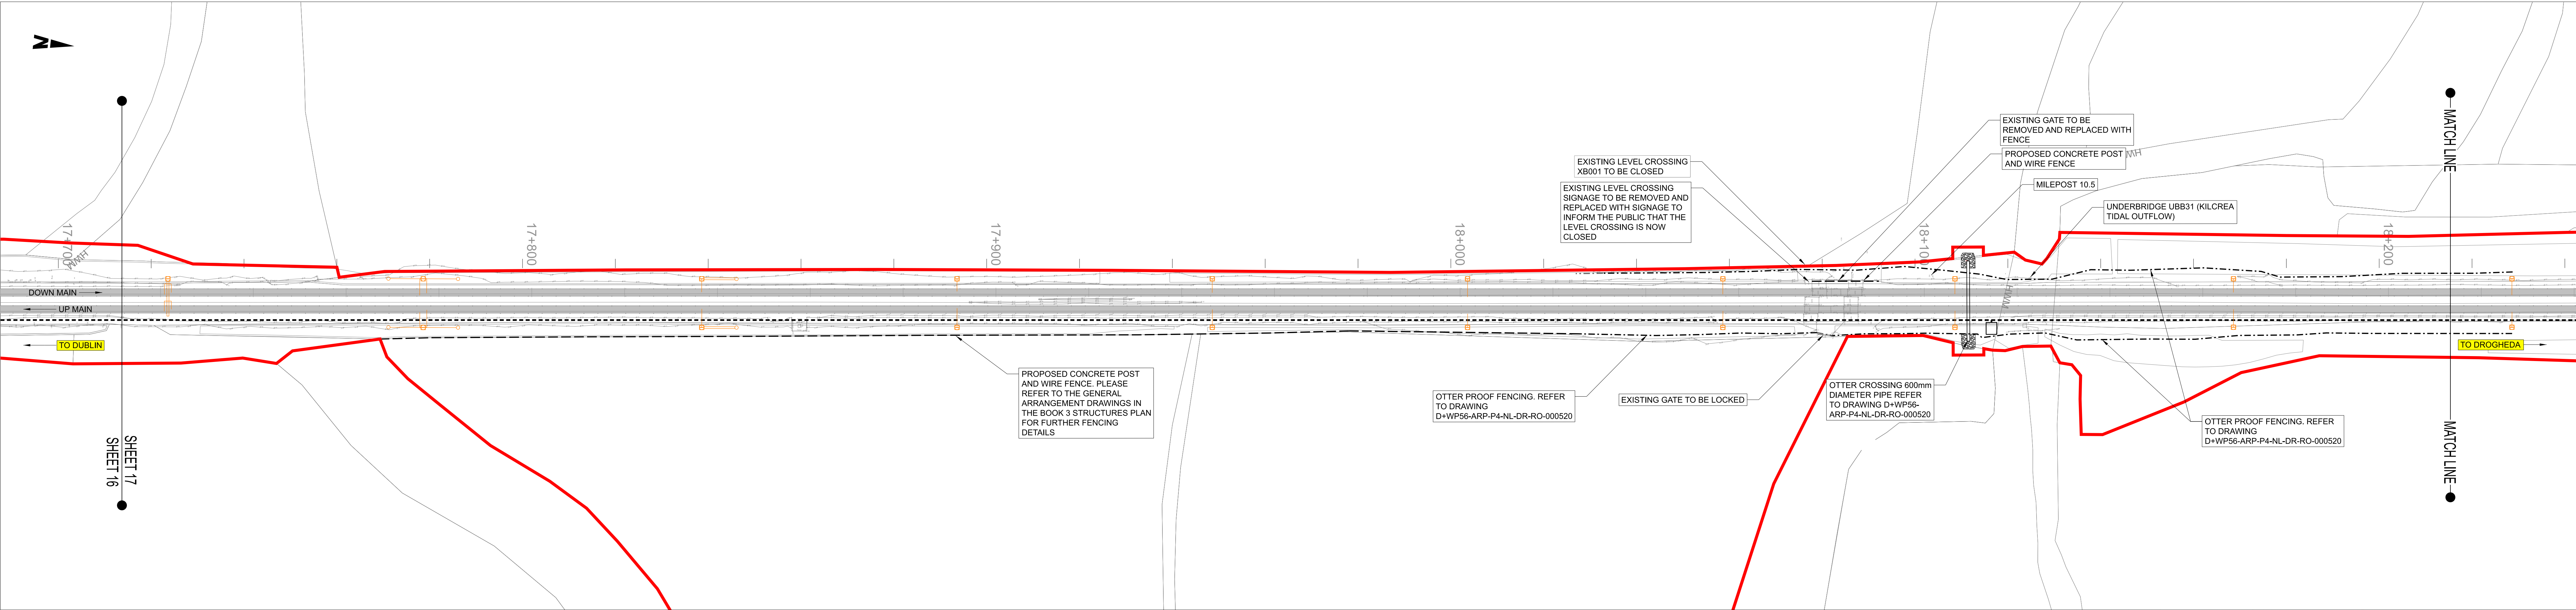



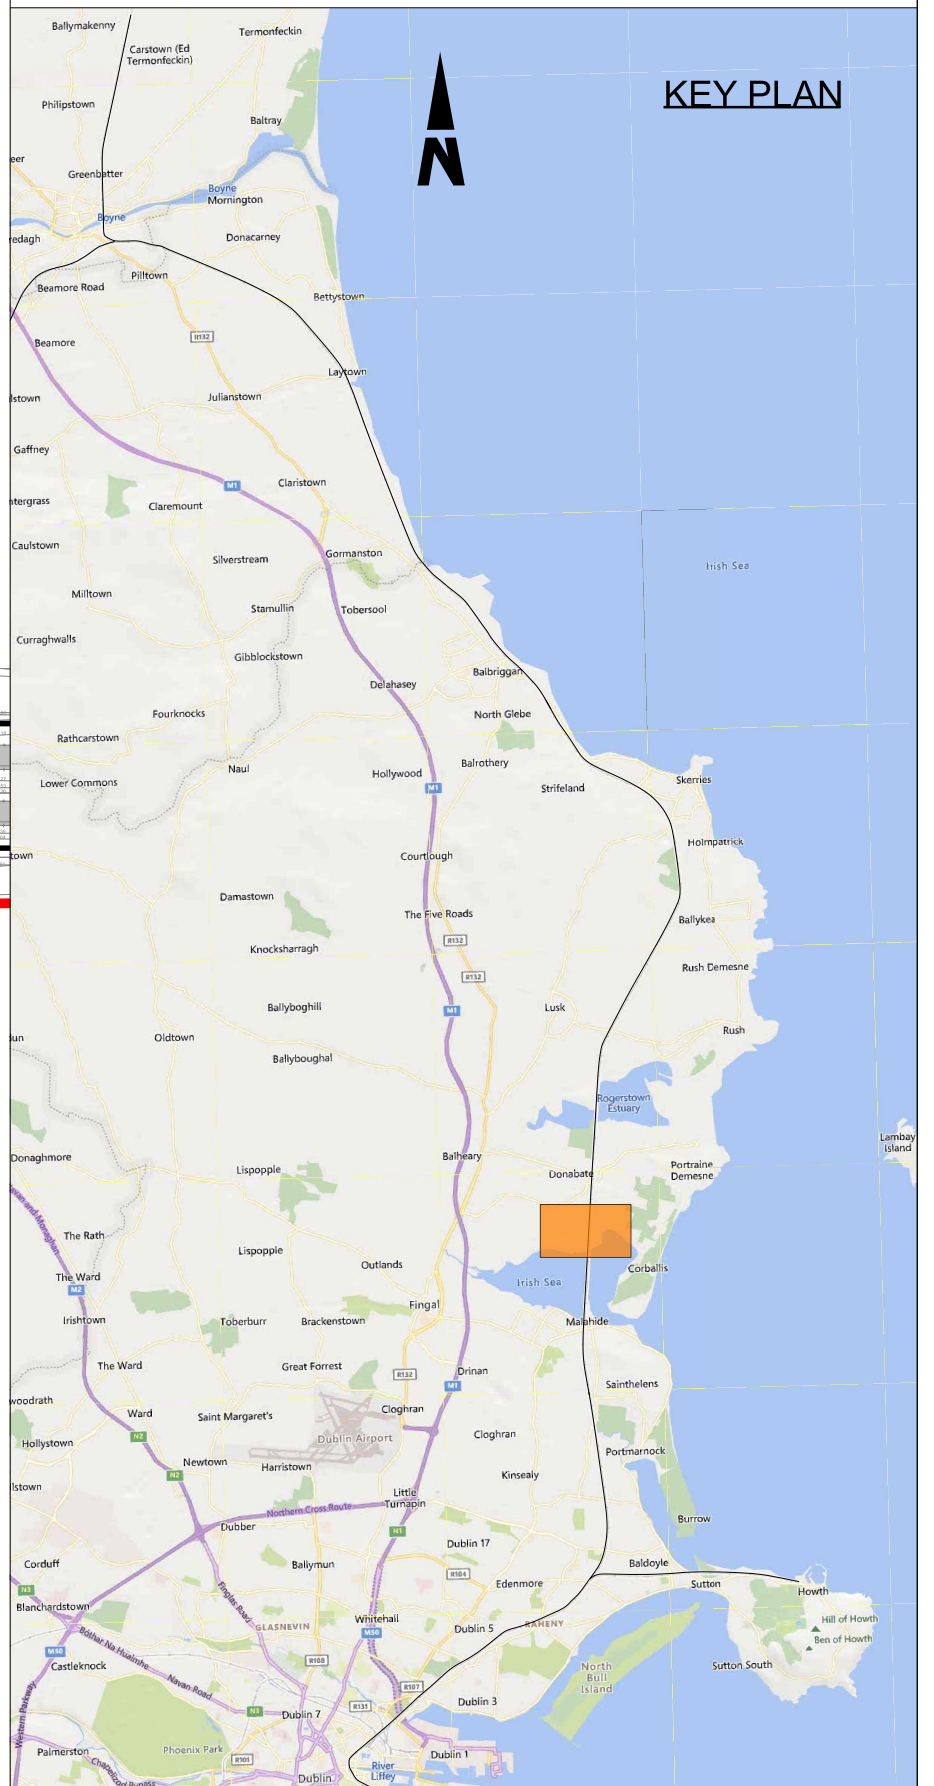


- NOTES**
1. DO NOT SCALE FROM THIS DRAWING.
  2. THIS DRAWING SHALL BE READ IN CONJUNCTION WITH THE OTHER DRAWINGS INCLUDED IN THIS SERIES.
  3. LOCATION OF ALL BURIED SERVICES TO BE CONFIRMED PRIOR TO CONSTRUCTION.
  3. ALL DIMENSIONS ARE IN METERS, UNLESS OTHERWISE STATED.
  4. ALL CHAINAGES ARE IN KILOMETERS.
  5. DRAWING TO BE PRINTED IN COLOUR.
  6. ALL LEVELS ARE IN METERS ABOVE ORDNANCE DATUM (MOD) UNLESS OTHERWISE STATED.
  7. THE DART+ COASTAL NORTH PROJECT IS POSITIONED ACCORDING TO THE IRISH TRANSVERSE MERCATOR (ITM) COORDINATE SYSTEM.
  8. EXISTING TROUGHING TO BE REMOVED POST CONSTRUCTION OF PROPOSED TROUGHING.
  9. SELECTED INFRASTRUCTURE INTERVENTIONS DRIVING THE LINESIDE CIVILS DESIGN SUCH AS SUBSTATIONS HAVE BEEN SHOWN FOR INFORMATION ON THESE LINEAR WORKS PLANS. FOR A FULL PICTURE OF ALL INTERVENTIONS ACROSS THE PROJECT, PLEASE REFER TO THE BOOK 1 RAILWAY WORKS PLANS.
  10. OHLE STRUCTURES ARE SHOWN AT INDICATIVE LOCATIONS AT A SPACING OF TYPICALLY 40m TO 50m. OHLE WIRES WILL SPAN BETWEEN THE STRUCTURES.

- LEGEND**
- DEVELOPMENT BOUNDARY
  - EXISTING ELEMENTS
  - ELEMENTS TO BE REMOVED
  - PROPOSED UNDER TRACK CROSSING (UTX)
  - - - PROPOSED TROUGHING
  - - - PROPOSED ELEVATED TROUGHING
  - - - PROPOSED FENCING
  - CABLE DUCTS IN PLATFORM
  - PROPOSED OVERHEAD LINE EQUIPMENT
  - ▒ TRACKWORK (EXISTING AND PROPOSED)
  - ▒ PLATFORM MODIFICATIONS
  - ⊕ PROPOSED SIGNAL
  - PROPOSED LOCATION CASE



Scale: 1:500  
Paper size: 1261mm x 594mm

<p><b>Disclaimer</b></p> <p>© Irish Rail (2023). This drawing is confidential and the copyright in it is owned by Irish Rail. This drawing must not be either loaned, copied or otherwise reproduced in whole or in part or used for any purpose without the prior permission of Irish Rail.</p> <p>© OpenStreetMap contributors</p> <p>© Ordnance Survey Ireland and Government of Ireland. All O.S. data used for plans are printed under Copyright Ordnance Survey Ireland 0039723 (OSi Aerial Data or OSi Lidar Data) &amp; 2023 OSi, NMA, 100 (OSi Vector Data). All elevations are in metres and relate to OSi Geoid Model (OSGM02). Mean Height is defined by existing Project Control. All Co-ordinates are in Irish Transverse Mercator Grid (ITM) as defined by OSi active GPS station Tallaght College (TLTG).</p>					  		<table><tr><th>Rev</th><th>Date</th><th>Dm</th><th>Chk'd</th><th>App'd</th><th>Description</th></tr><tr><td>P01</td><td>12/04/2024</td><td>AC</td><td>EJ</td><td>DB</td><td>PLANNING ISSUE</td></tr><tr><td> </td><td> </td><td> </td><td> </td><td> </td><td> </td></tr><tr><td> </td><td> </td><td> </td><td> </td><td> </td><td> </td></tr><tr><td> </td><td> </td><td> </td><td> </td><td> </td><td> </td></tr><tr><td> </td><td> </td><td> </td><td> </td><td> </td><td> </td></tr></table>	Rev	Date	Dm	Chk'd	App'd	Description	P01	12/04/2024	AC	EJ	DB	PLANNING ISSUE																									<div><div></div><div></div></div> <table><tr><td>Date</td><td>01/06/2023</td><td>Scale</td><td>As shown</td><td>Drawn</td><td>AC</td><td>Checked</td><td>EJ</td><td>Approved</td><td>DB</td></tr><tr><td>Project Code</td><td>D+WP56</td><td>Originator Code</td><td>ARP</td><td>OMS Code</td><td colspan="4">280275-00</td><td></td></tr></table>	Date	01/06/2023	Scale	As shown	Drawn	AC	Checked	EJ	Approved	DB	Project Code	D+WP56	Originator Code	ARP	OMS Code	280275-00					<table><tr><td colspan="4">Project Title</td><td colspan="4">DART+ COASTAL NORTH</td></tr><tr><td colspan="4">Drawing Title</td><td colspan="4">LINEAR WORKS</td></tr><tr><td colspan="4">Drawing File Name</td><td colspan="4">D+WP56-ARP-P4-NL-DR-RO-100017</td></tr><tr><td colspan="2">Sheet Number</td><td colspan="2">17 of 58</td><td colspan="2">Status</td><td colspan="2">S3</td></tr><tr><td colspan="2">Rev</td><td colspan="2">P01</td><td colspan="2"></td><td colspan="2"></td></tr></table>	Project Title				DART+ COASTAL NORTH				Drawing Title				LINEAR WORKS				Drawing File Name				D+WP56-ARP-P4-NL-DR-RO-100017				Sheet Number		17 of 58		Status		S3		Rev		P01					
Rev	Date	Dm	Chk'd	App'd	Description	
P01	12/04/2024	AC	EJ	DB	PLANNING ISSUE	
Date	01/06/2023	Scale	As shown	Drawn	AC	Checked	EJ	Approved	DB	
Project Code	D+WP56	Originator Code	ARP	OMS Code	280275-00	
Project Title				DART+ COASTAL NORTH	
Drawing Title				LINEAR WORKS	
Drawing File Name				D+WP56-ARP-P4-NL-DR-RO-100017	
Sheet Number		17 of 58		Status		S3	
Rev		P01	

DO NOT SCALE USE FIGURED DIMENSIONS ONLY