


NOTES

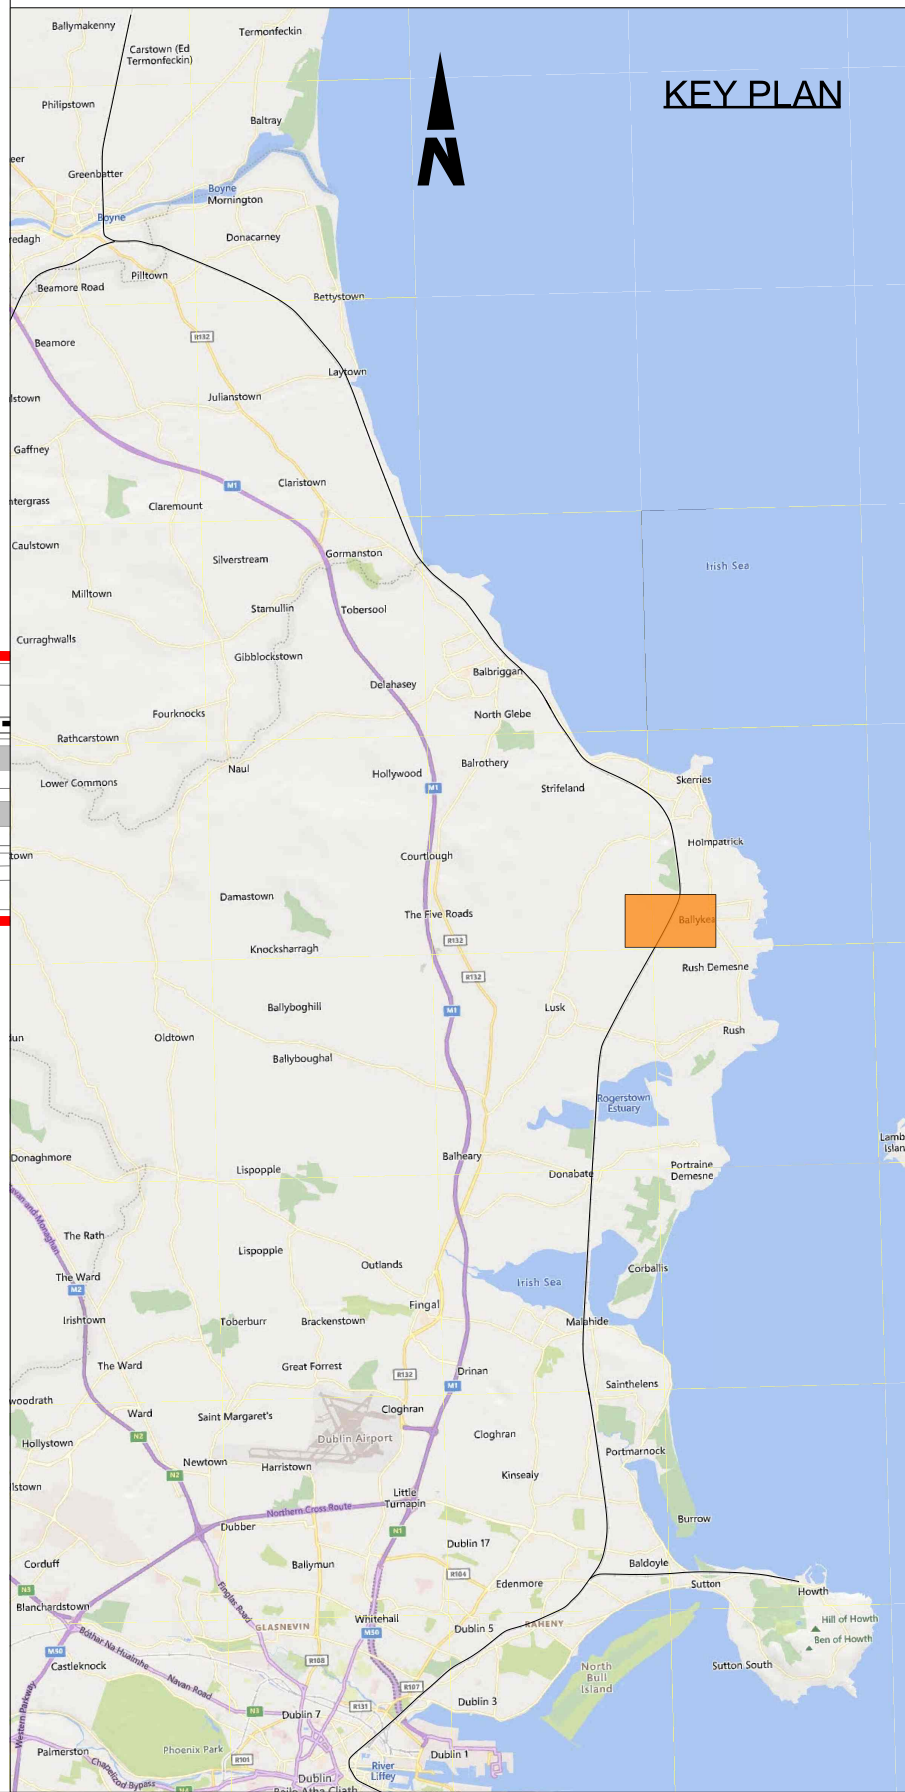




1. DO NOT SCALE FROM THIS DRAWING.
2. THIS DRAWING SHALL BE READ IN CONJUNCTION WITH THE OTHER DRAWINGS INCLUDED IN THIS SERIES.
3. LOCATION OF ALL BURIED SERVICES TO BE CONFIRMED PRIOR TO CONSTRUCTION.
3. ALL DIMENSIONS ARE IN METERS, UNLESS OTHERWISE STATED.
4. ALL CHAINAGES ARE IN KILOMETERS.
5. DRAWING TO BE PRINTED IN COLOUR.
6. ALL LEVELS ARE IN METERS ABOVE ORDNANCE DATUM (MOD) UNLESS OTHERWISE STATED.
7. THE DART+ COASTAL NORTH PROJECT IS POSITIONED ACCORDING TO THE IRISH TRANSVERSE MERCATOR (ITM) COORDINATE SYSTEM.
8. EXISTING TROUGHING TO BE REMOVED POST CONSTRUCTION OF PROPOSED TROUGHING.
9. SELECTED INFRASTRUCTURE INTERVENTIONS DRIVING THE LINESIDE CIVILS DESIGN SUCH AS SUBSTATIONS HAVE BEEN SHOWN FOR INFORMATION ON THESE LINEAR WORKS PLANS. FOR A FULL PICTURE OF ALL INTERVENTIONS ACROSS THE PROJECT, PLEASE REFER TO THE BOOK 1 RAILWAY WORKS PLANS.
10. OHLE STRUCTURES ARE SHOWN AT INDICATIVE LOCATIONS AT A SPACING OF TYPICALLY 40m TO 50m. OHLE WIRES WILL SPAN BETWEEN THE STRUCTURES.

LEGEND



- DEVELOPMENT BOUNDARY
- EXISTING ELEMENTS
- ELEMENTS TO BE REMOVED
- PROPOSED UNDER TRACK CROSSING (UTX)
- - - PROPOSED TROUGHING
- - - PROPOSED ELEVATED TROUGHING
- - - PROPOSED FENCING
- CABLE DUCTS IN PLATFORM
- PROPOSED OVERHEAD LINE EQUIPMENT
- TRACKWORK (EXISTING AND PROPOSED)
- ▨ PLATFORM MODIFICATIONS
- ⊕ PROPOSED SIGNAL
- PROPOSED LOCATION CASE



Scale: 1:500
Paper size: 1261mm x 594mm

<p>Disclaimer</p> <p>© Irish Rail (2023). This drawing is confidential and the copyright in it is owned by Irish Rail. This drawing must not be either loaned, copied or otherwise reproduced in whole or in part or used for any purpose without the prior permission of Irish Rail.</p> <p>© OpenStreetMap contributors</p> <p>© Ordnance Survey Ireland and Government of Ireland. All O.S. data used for plans are printed under Copyright Ordnance Survey Ireland 0039723 (OSi Aerial Data or OSi Lidar Data) & 2023 OSi NMA, 180 (OSi Vector Data). All elevations are in metres and relate to OSi Geoid Model (OSGM02). Main Head is defined by existing Project Control. All Co-ordinates are in Irish Transverse Mercator Grid (ITM) as defined by OSi active GPS station Tallaght College (TLTG).</p>			<div></div>			<table><tr><th>Rev</th><th>Date</th><th>Dm</th><th>Chk'd</th><th>App'd</th><th>Description</th></tr><tr><td>P01</td><td>12/04/2024</td><td>AC</td><td>EJ</td><td>DB</td><td>PLANNING ISSUE</td></tr><tr><td> </td><td> </td><td> </td><td> </td><td> </td><td> </td></tr><tr><td> </td><td> </td><td> </td><td> </td><td> </td><td> </td></tr><tr><td> </td><td> </td><td> </td><td> </td><td> </td><td> </td></tr><tr><td> </td><td> </td><td> </td><td> </td><td> </td><td> </td></tr></table>	Rev	Date	Dm	Chk'd	App'd	Description	P01	12/04/2024	AC	EJ	DB	PLANNING ISSUE																									<div><div></div><div></div></div> <table><tr><th>Date</th><th>Scale</th><th>As shown</th><th>Drawn</th><th>Checked</th><th>Approved</th></tr><tr><td>01/06/2023</td><td>AC</td><td>EJ</td><td>DB</td><td> </td><td> </td></tr></table> <table><tr><th>Project Code</th><th>Originator Code</th><th>OMS Code</th></tr><tr><td>D+WP56</td><td>ARP</td><td>280275-00</td></tr></table>	Date	Scale	As shown	Drawn	Checked	Approved	01/06/2023	AC	EJ	DB			Project Code	Originator Code	OMS Code	D+WP56	ARP	280275-00	<p>Engineering Designer</p> <table><tr><th>Drawing File Name</th><th>Sheet Number</th><th>Status</th><th>Rev</th></tr><tr><td>D+WP56-ARP-P4-NL-DR-RO-100025</td><td>25 of 58</td><td>S3</td><td>P01</td></tr></table>	Drawing File Name	Sheet Number	Status	Rev	D+WP56-ARP-P4-NL-DR-RO-100025	25 of 58	S3	P01
Rev	Date	Dm	Chk'd	App'd	Description	
P01	12/04/2024	AC	EJ	DB	PLANNING ISSUE	
Date	Scale	As shown	Drawn	Checked	Approved	
01/06/2023	AC	EJ	DB	
Project Code	Originator Code	OMS Code	
D+WP56	ARP	280275-00	
Drawing File Name	Sheet Number	Status	Rev	
D+WP56-ARP-P4-NL-DR-RO-100025	25 of 58	S3	P01	

DO NOT SCALE USE FIGURED DIMENSIONS ONLY

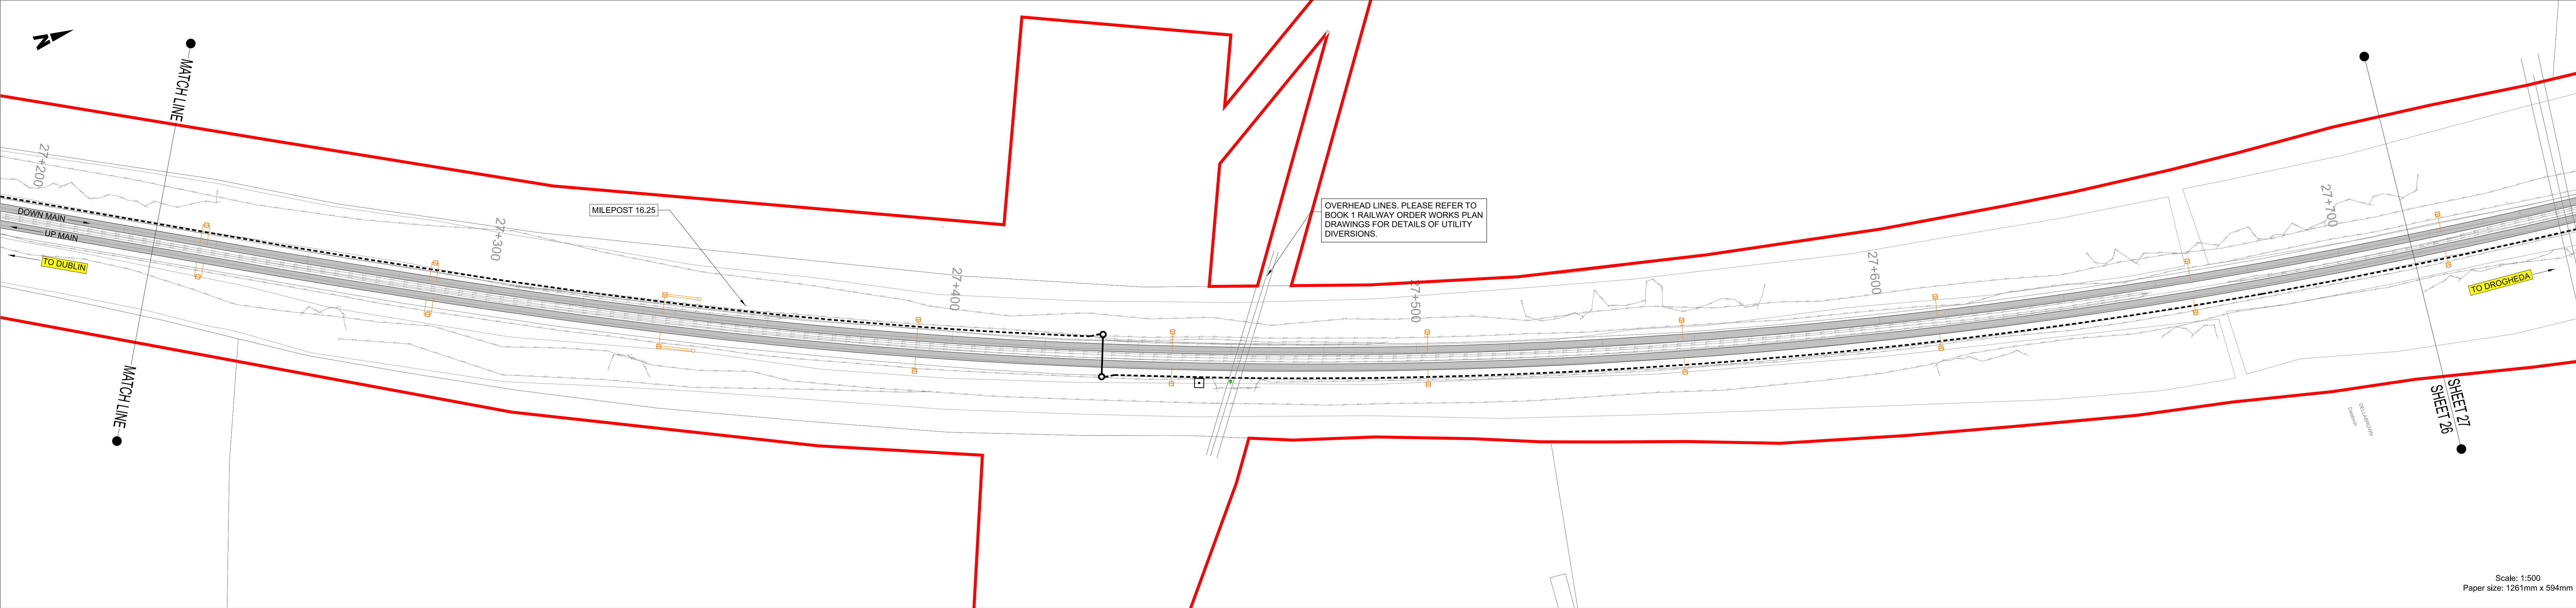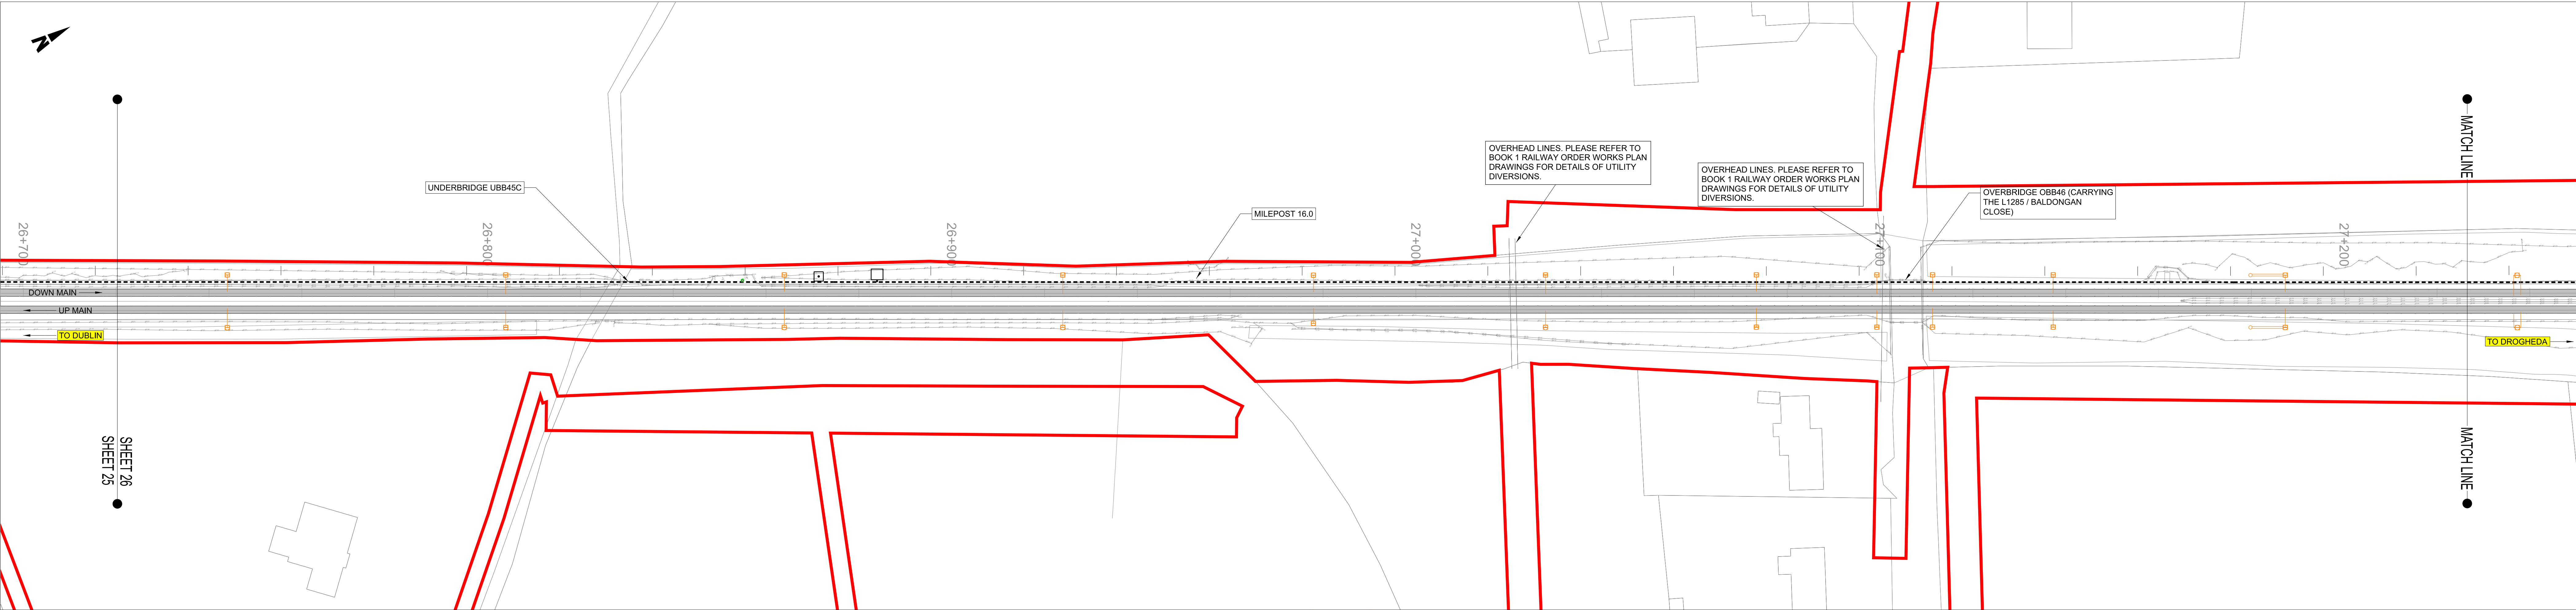

NOTES

1. DO NOT SCALE FROM THIS DRAWING.

2. THIS DRAWING SHALL BE READ IN CONJUNCTION WITH THE OTHER DRAWINGS INCLUDED IN THIS SERIES.

3. LOCATION OF ALL BURIED SERVICES TO BE CONFIRMED PRIOR TO CONSTRUCTION.

3. ALL DIMENSIONS ARE IN METERS, UNLESS OTHERWISE STATED.

4. ALL CHAINAGES ARE IN KILOMETERS.

5. DRAWING TO BE PRINTED IN COLOUR.

6. ALL LEVELS ARE IN METERS ABOVE ORDNANCE DATUM (MOD) UNLESS OTHERWISE STATED.

7. THE DART+ COASTAL NORTH PROJECT IS POSITIONED ACCORDING TO THE IRISH TRANSVERSE MERCATOR (ITM) COORDINATE SYSTEM.

8. EXISTING TROUGHING TO BE REMOVED POST CONSTRUCTION OF PROPOSED TROUGHING.

9. SELECTED INFRASTRUCTURE INTERVENTIONS DRIVING THE LINESIDE CIVILS DESIGN SUCH AS SUBSTATIONS HAVE BEEN SHOWN FOR INFORMATION ON THESE LINEAR WORKS PLANS. FOR A FULL PICTURE OF ALL INTERVENTIONS ACROSS THE PROJECT, PLEASE REFER TO THE BOOK 1 RAILWAY WORKS PLANS.

10. OHLE STRUCTURES ARE SHOWN AT INDICATIVE LOCATIONS AT A SPACING OF TYPICALLY 40m TO 50m. OHLE WIRES WILL SPAN BETWEEN THE STRUCTURES.

LEGEND

—

DEVELOPMENT BOUNDARY

—

EXISTING ELEMENTS

—

ELEMENTS TO BE REMOVED

—○—

PROPOSED UNDER TRACK CROSSING (UTX)

- - - - -

PROPOSED TROUGHING

- - - - -

PROPOSED ELEVATED TROUGHING

- - - - -

PROPOSED FENCING

—

CABLE DUCTS IN PLATFORM

—○—

PROPOSED OVERHEAD LINE EQUIPMENT

—

TRACKWORK (EXISTING AND PROPOSED)

▨


PLATFORM MODIFICATIONS

+

PROPOSED SIGNAL

□



PROPOSED LOCATION CASE

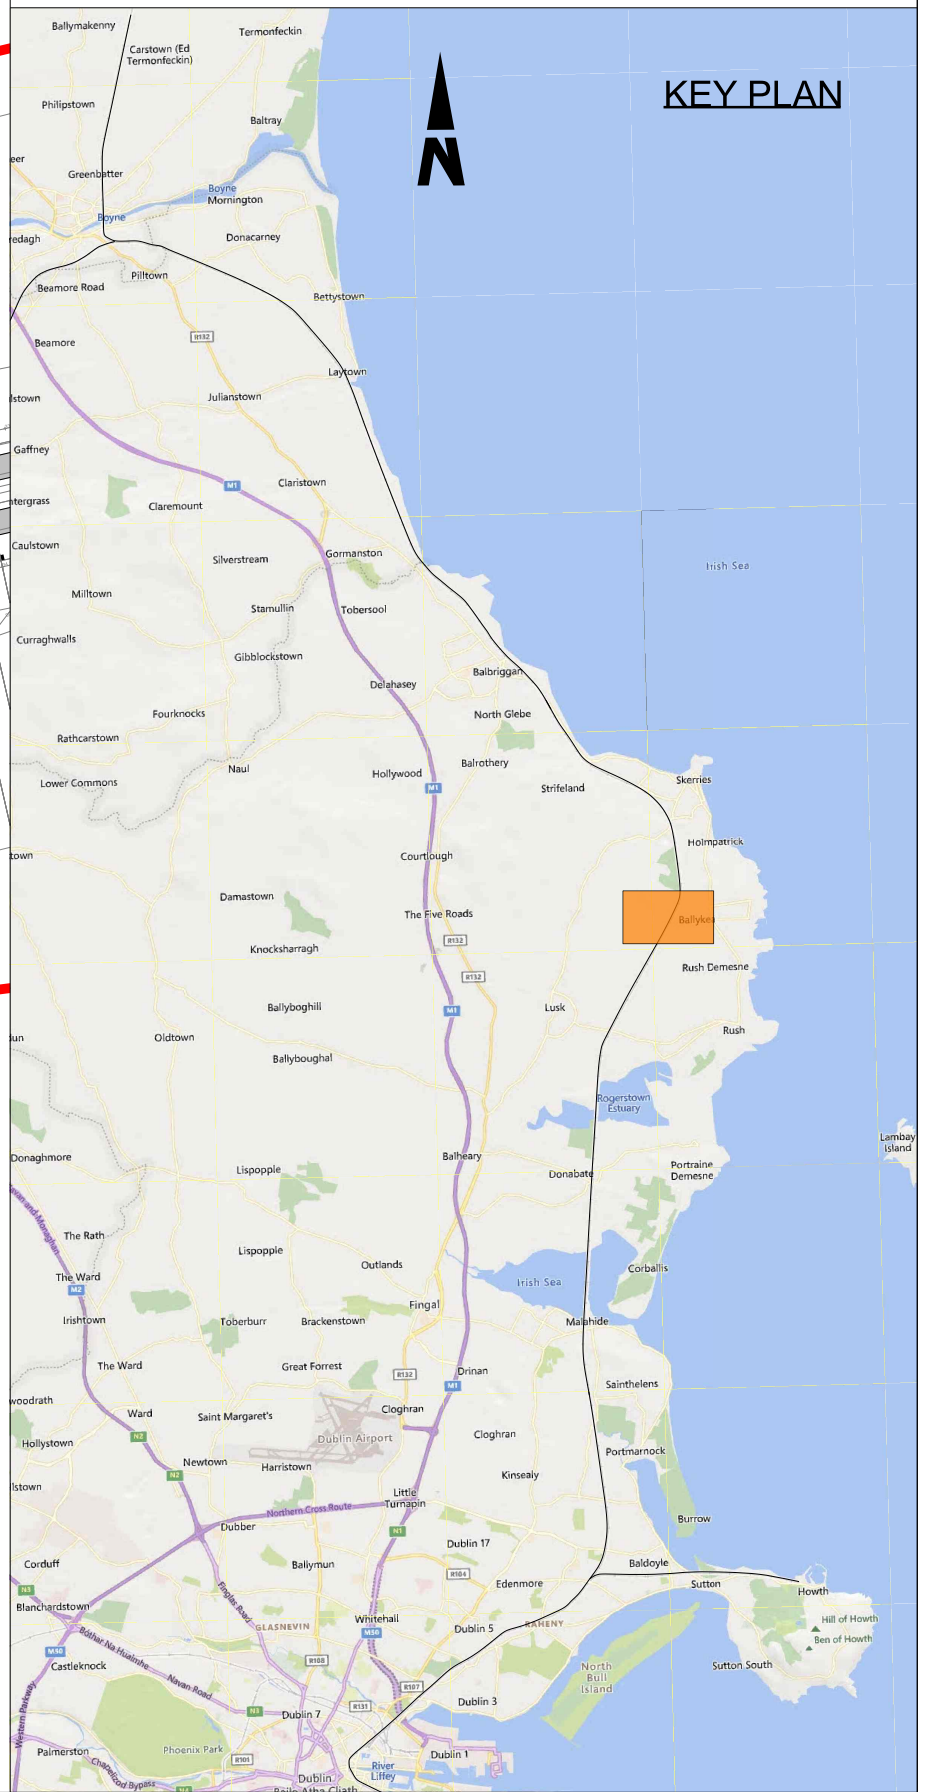

Scale: 1:500
Paper size: 1261mm x 594mm

<div>Disclaimer</div> <div>© Irish Rail (2023). This drawing is confidential and the copyright in it is owned by Irish Rail. This drawing must not be either loaned, copied or otherwise reproduced in whole or in part or used for any purpose without the prior permission of Irish Rail.</div> <div>© OpenStreetMap contributors</div> <div>© Ordnance Survey Ireland and Government of Ireland. All O.S. data used for plans are printed under Copyright Ordnance Survey Ireland 0039723 (OSi Aerial Data or OSi Lidar Data) & 2023 OSi NMA 100 (OSi Vector Data). All elevations are in metres and relate to OSi Geoid Height (OSGM02). Main Head is defined by existing Project Control. All Co-ordinates are in Irish Transverse Mercator Grid (ITM) as defined by OSi active GPS station Tallaght College (TLTG).</div>	<div><div><div></div><div>DART+ Coastal North</div></div><div><div>NTA</div><div>Óireann</div><div>2040</div></div></div>	<table><tr><th>Rev</th><th>Date</th><th>Dm</th><th>Chk'd</th><th>App'd</th><th>Description</th></tr><tr><td>P01</td><td>12/04/2024</td><td>AC</td><td>EJ</td><td>DB</td><td>PLANNING ISSUE</td></tr><tr><td> </td><td> </td><td> </td><td> </td><td> </td><td> </td></tr><tr><td> </td><td> </td><td> </td><td> </td><td> </td><td> </td></tr><tr><td> </td><td> </td><td> </td><td> </td><td> </td><td> </td></tr></table>	Rev	Date	Dm	Chk'd	App'd	Description	P01	12/04/2024	AC	EJ	DB	PLANNING ISSUE																			<div><div><div></div><div>larnród Éireann</div><div>Irish Rail</div></div><div>Date01/06/2023ScaleAs shownDrawnACCheckedEJApprovedDB</div><div>Project CodeD+WP56Originator CodeARPOMS Code280275-00</div></div>	<div>Engineering Designer</div> <div>ARUP</div> <div>Project Title</div> <div>DART+ COASTAL NORTH</div> <div>Drawing Title</div> <div>LINEAR WORKS</div>	<div>Drawing File Name</div> <div>D+WP56-ARP-P4-NL-DR-RO-100026</div> <div>Sheet Number</div> <div>26 of 58</div> <div>Status</div> <div>S3</div> <div>Rev</div> <div>P01</div>
Rev	Date	Dm	Chk'd	App'd	Description																														
P01	12/04/2024	AC	EJ	DB	PLANNING ISSUE																														

DO NOT SCALE USE FIGURED DIMENSIONS ONLY

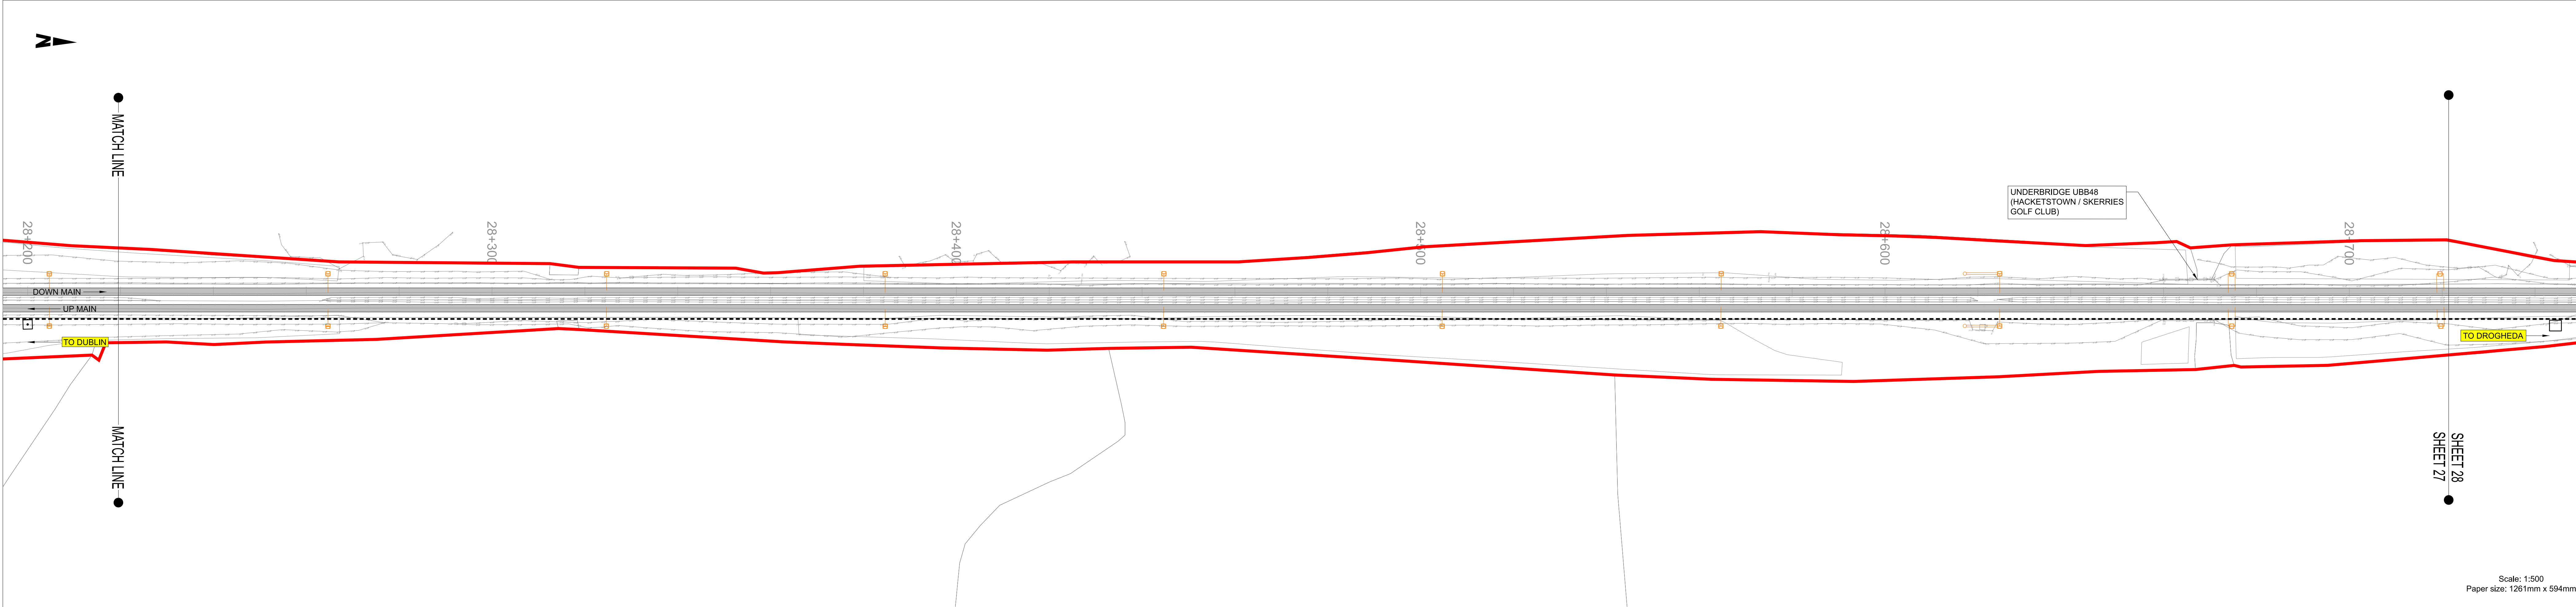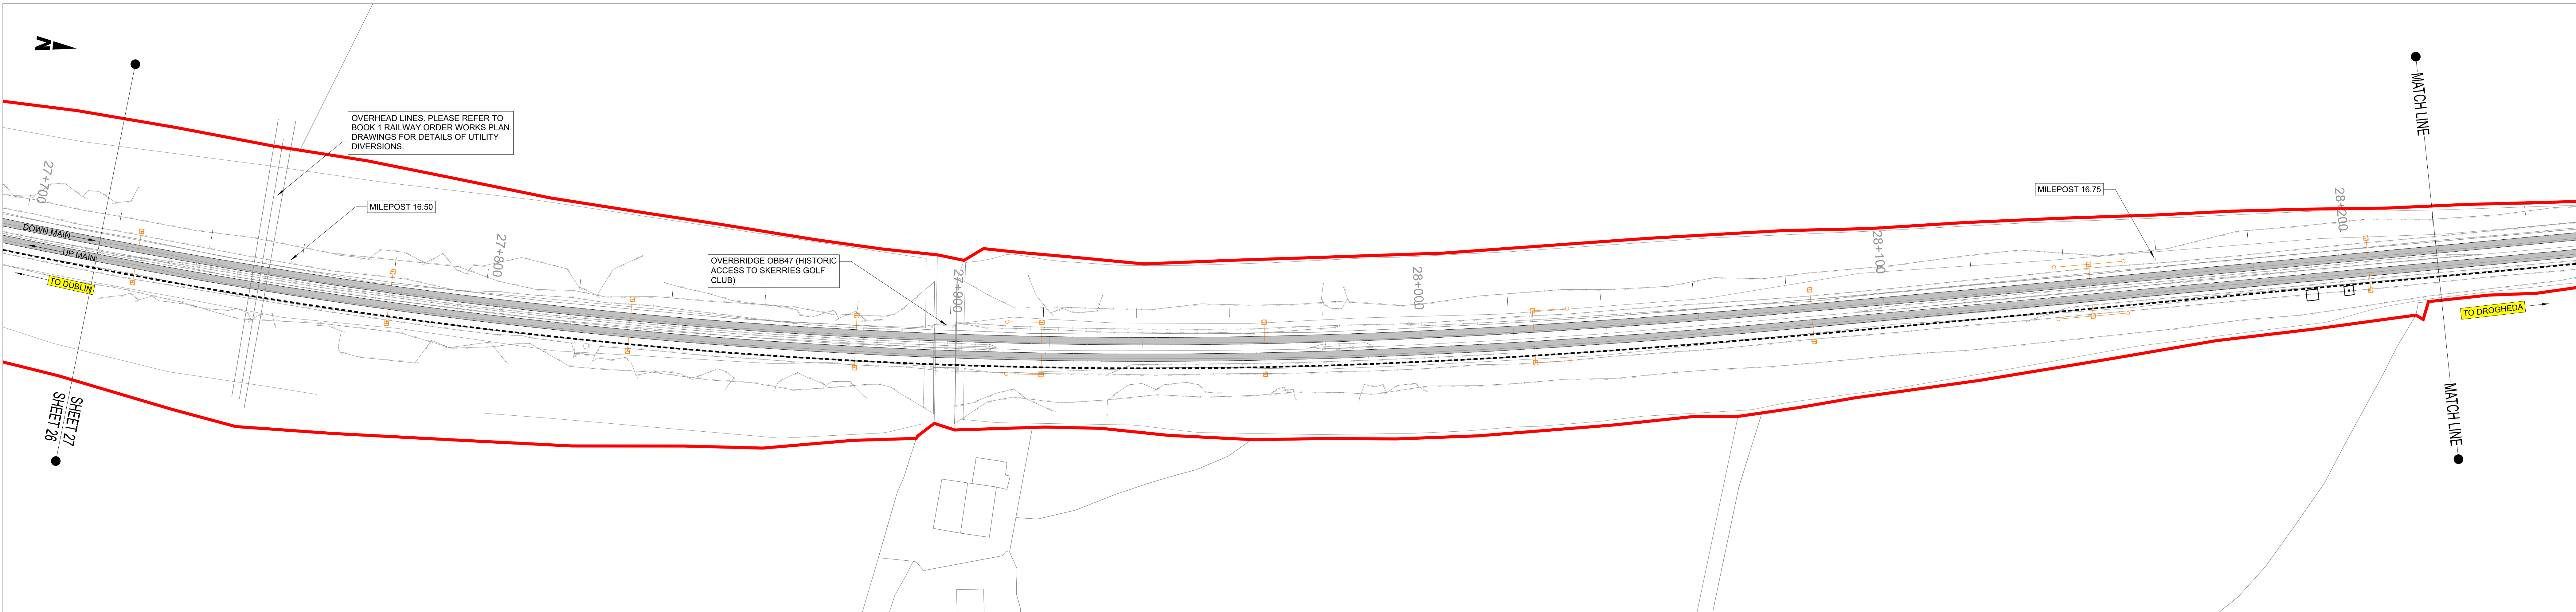

NOTES

1. DO NOT SCALE FROM THIS DRAWING.

2. THIS DRAWING SHALL BE READ IN CONJUNCTION WITH THE OTHER DRAWINGS INCLUDED IN THIS SERIES.

3. LOCATION OF ALL BURIED SERVICES TO BE CONFIRMED PRIOR TO CONSTRUCTION.

3. ALL DIMENSIONS ARE IN METERS, UNLESS OTHERWISE STATED.

4. ALL CHAINAGES ARE IN KILOMETERS.

5. DRAWING TO BE PRINTED IN COLOUR.

6. ALL LEVELS ARE IN METERS ABOVE ORDNANCE DATUM (MOD) UNLESS OTHERWISE STATED.

7. THE DART+ COASTAL NORTH PROJECT IS POSITIONED ACCORDING TO THE IRISH TRANSVERSE MERCATOR (ITM) COORDINATE SYSTEM.

8. EXISTING TROUGHING TO BE REMOVED POST CONSTRUCTION OF PROPOSED TROUGHING.

9. SELECTED INFRASTRUCTURE INTERVENTIONS DRIVING THE LINESIDE CIVILS DESIGN SUCH AS SUBSTATIONS HAVE BEEN SHOWN FOR INFORMATION ON THESE LINEAR WORKS PLANS. FOR A FULL PICTURE OF ALL INTERVENTIONS ACROSS THE PROJECT, PLEASE REFER TO THE BOOK 1 RAILWAY WORKS PLANS.

10. OHLE STRUCTURES ARE SHOWN AT INDICATIVE LOCATIONS AT A SPACING OF TYPICALLY 40m TO 50m. OHLE WIRES WILL SPAN BETWEEN THE STRUCTURES.

LEGEND

—

DEVELOPMENT BOUNDARY

—

EXISTING ELEMENTS

—

ELEMENTS TO BE REMOVED

—○—

PROPOSED UNDER TRACK CROSSING (UTX)

PROPOSED TROUGHING

PROPOSED ELEVATED TROUGHING

PROPOSED FENCING

—

CABLE DUCTS IN PLATFORM

—○—

PROPOSED OVERHEAD LINE EQUIPMENT

▨

TRACKWORK (EXISTING AND PROPOSED)

▨


PLATFORM MODIFICATIONS

+

PROPOSED SIGNAL


□

PROPOSED LOCATION CASE

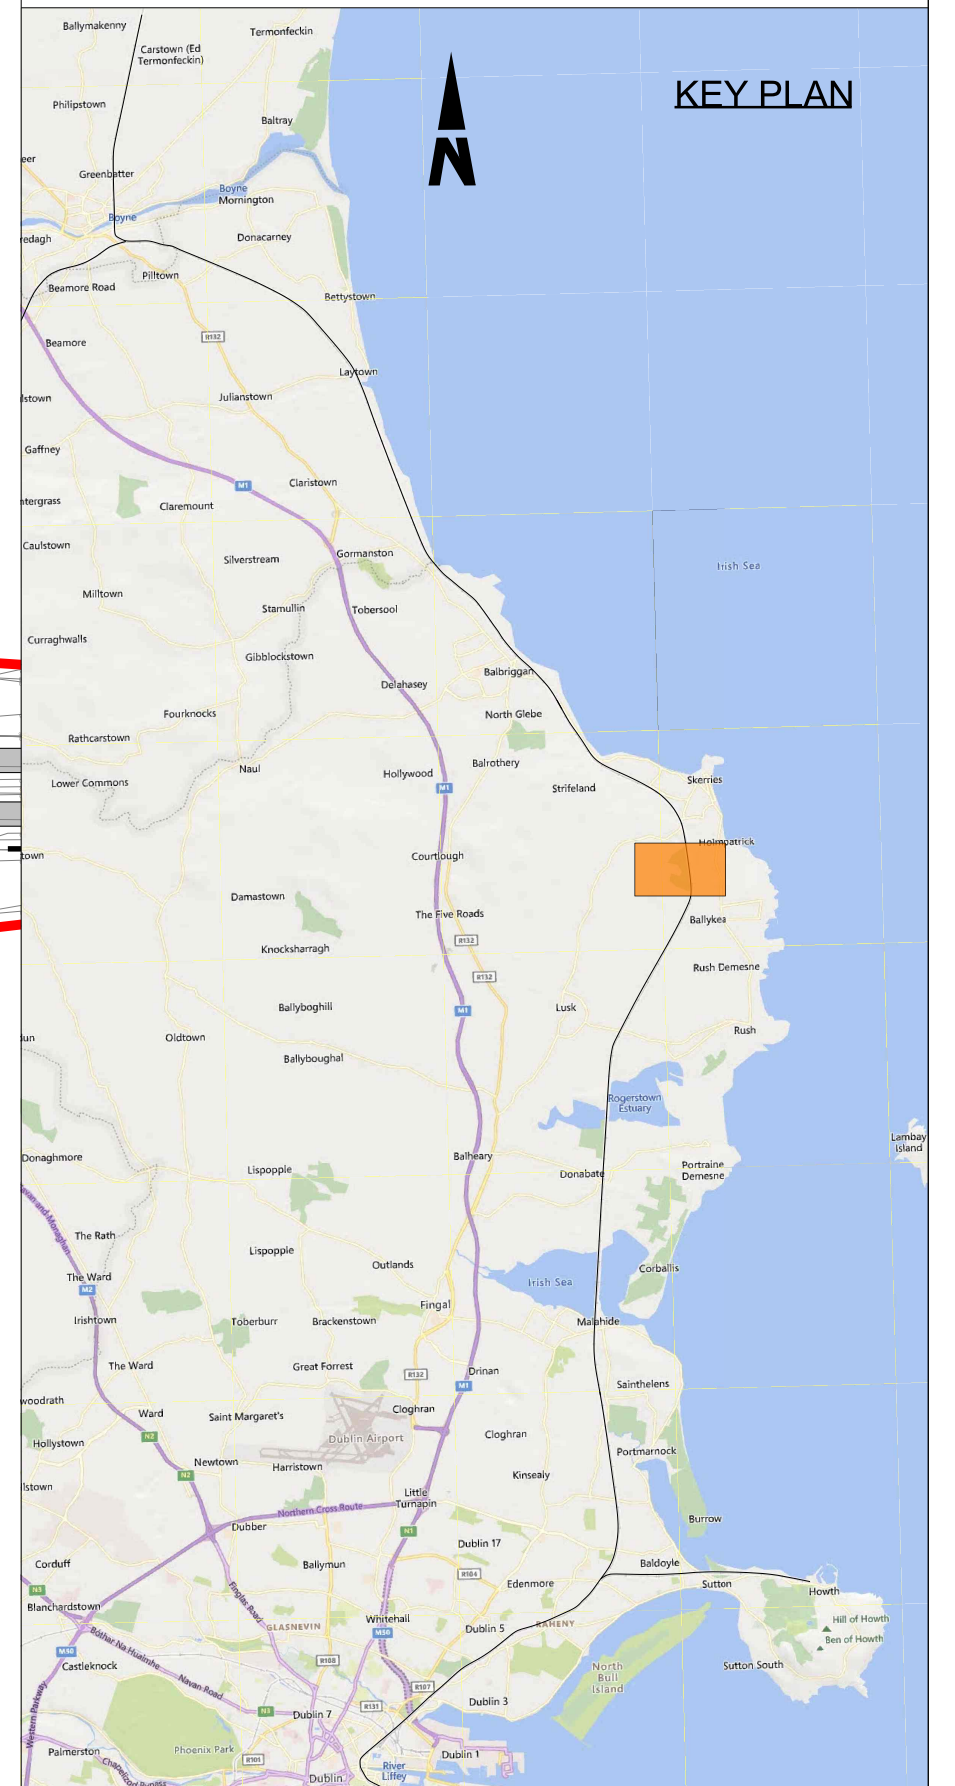

Scale: 1:500
Paper size: 1261mm x 594mm

<div>Disclaimer</div> <div>© Irish Rail (2023). This drawing is confidential and the copyright in it is owned by Irish Rail. This drawing must not be either loaned, copied or otherwise reproduced in whole or in part or used for any purpose without the prior permission of Irish Rail.</div> <div>© OpenStreetMap contributors</div> <div>© Ordnance Survey Ireland and Government of Ireland. All O.S. data used for plans are printed under Copyright Ordnance Survey Ireland 0039723 (OSi Aerial Data or OSi Lido Data) & 2023 OSi, NMA, 100 (OSi Vector Data). All elevations are in metres and relate to OSi Geoid Model (OSGM02). Main Head is defined by existing Project Control. All Co-ordinates are in Irish Transverse Mercator Grid (ITM) as defined by OSi active GPS station Tallaght College (TLTG).</div>	<div><div><div><div></div></div><div>DART+ Coastal North</div></div><div><div><div></div></div><div>NTA National Transport Authority</div></div><div><div><div></div></div><div>Tionacadal Éireann Project Ireland 2040</div></div></div>	<table><tr><th>Rev</th><th>Date</th><th>Dm</th><th>Chk'd</th><th>App'd</th><th>Description</th></tr><tr><td>P01</td><td>12/06/2024</td><td>AC</td><td>EJ</td><td>DB</td><td>PLANNING ISSUE</td></tr><tr><td> </td><td> </td><td> </td><td> </td><td> </td><td> </td></tr><tr><td> </td><td> </td><td> </td><td> </td><td> </td><td> </td></tr><tr><td> </td><td> </td><td> </td><td> </td><td> </td><td> </td></tr><tr><td> </td><td> </td><td> </td><td> </td><td> </td><td> </td></tr></table>	Rev	Date	Dm	Chk'd	App'd	Description	P01	12/06/2024	AC	EJ	DB	PLANNING ISSUE																									<div>Client</div> <div><div><div></div></div><div>Iarnród Éireann Irish Rail</div></div> <div>Date 01/06/2023</div> <div>Scale As shown</div> <div>Project Code D+WP56</div>	<div>Engineering Designer</div> <div><div><div></div></div><div>ARUP</div></div> <div>Drawn AC</div> <div>Checked EJ</div> <div>Approved DB</div> <div>OMS Code 280275-00</div>	<div>Project Title</div> <div>DART+ COASTAL NORTH</div> <div>Drawing Title</div> <div>LINEAR WORKS</div> <div>Drawing File Name</div> <div>D+WP56-ARP-P4-NL-DR-RO-100027</div> <div>Sheet Number</div> <div>27 of 58</div> <div>Status</div> <div>S3</div> <div>Rev</div> <div>P01</div>
Rev	Date	Dm	Chk'd	App'd	Description																																				
P01	12/06/2024	AC	EJ	DB	PLANNING ISSUE																																				

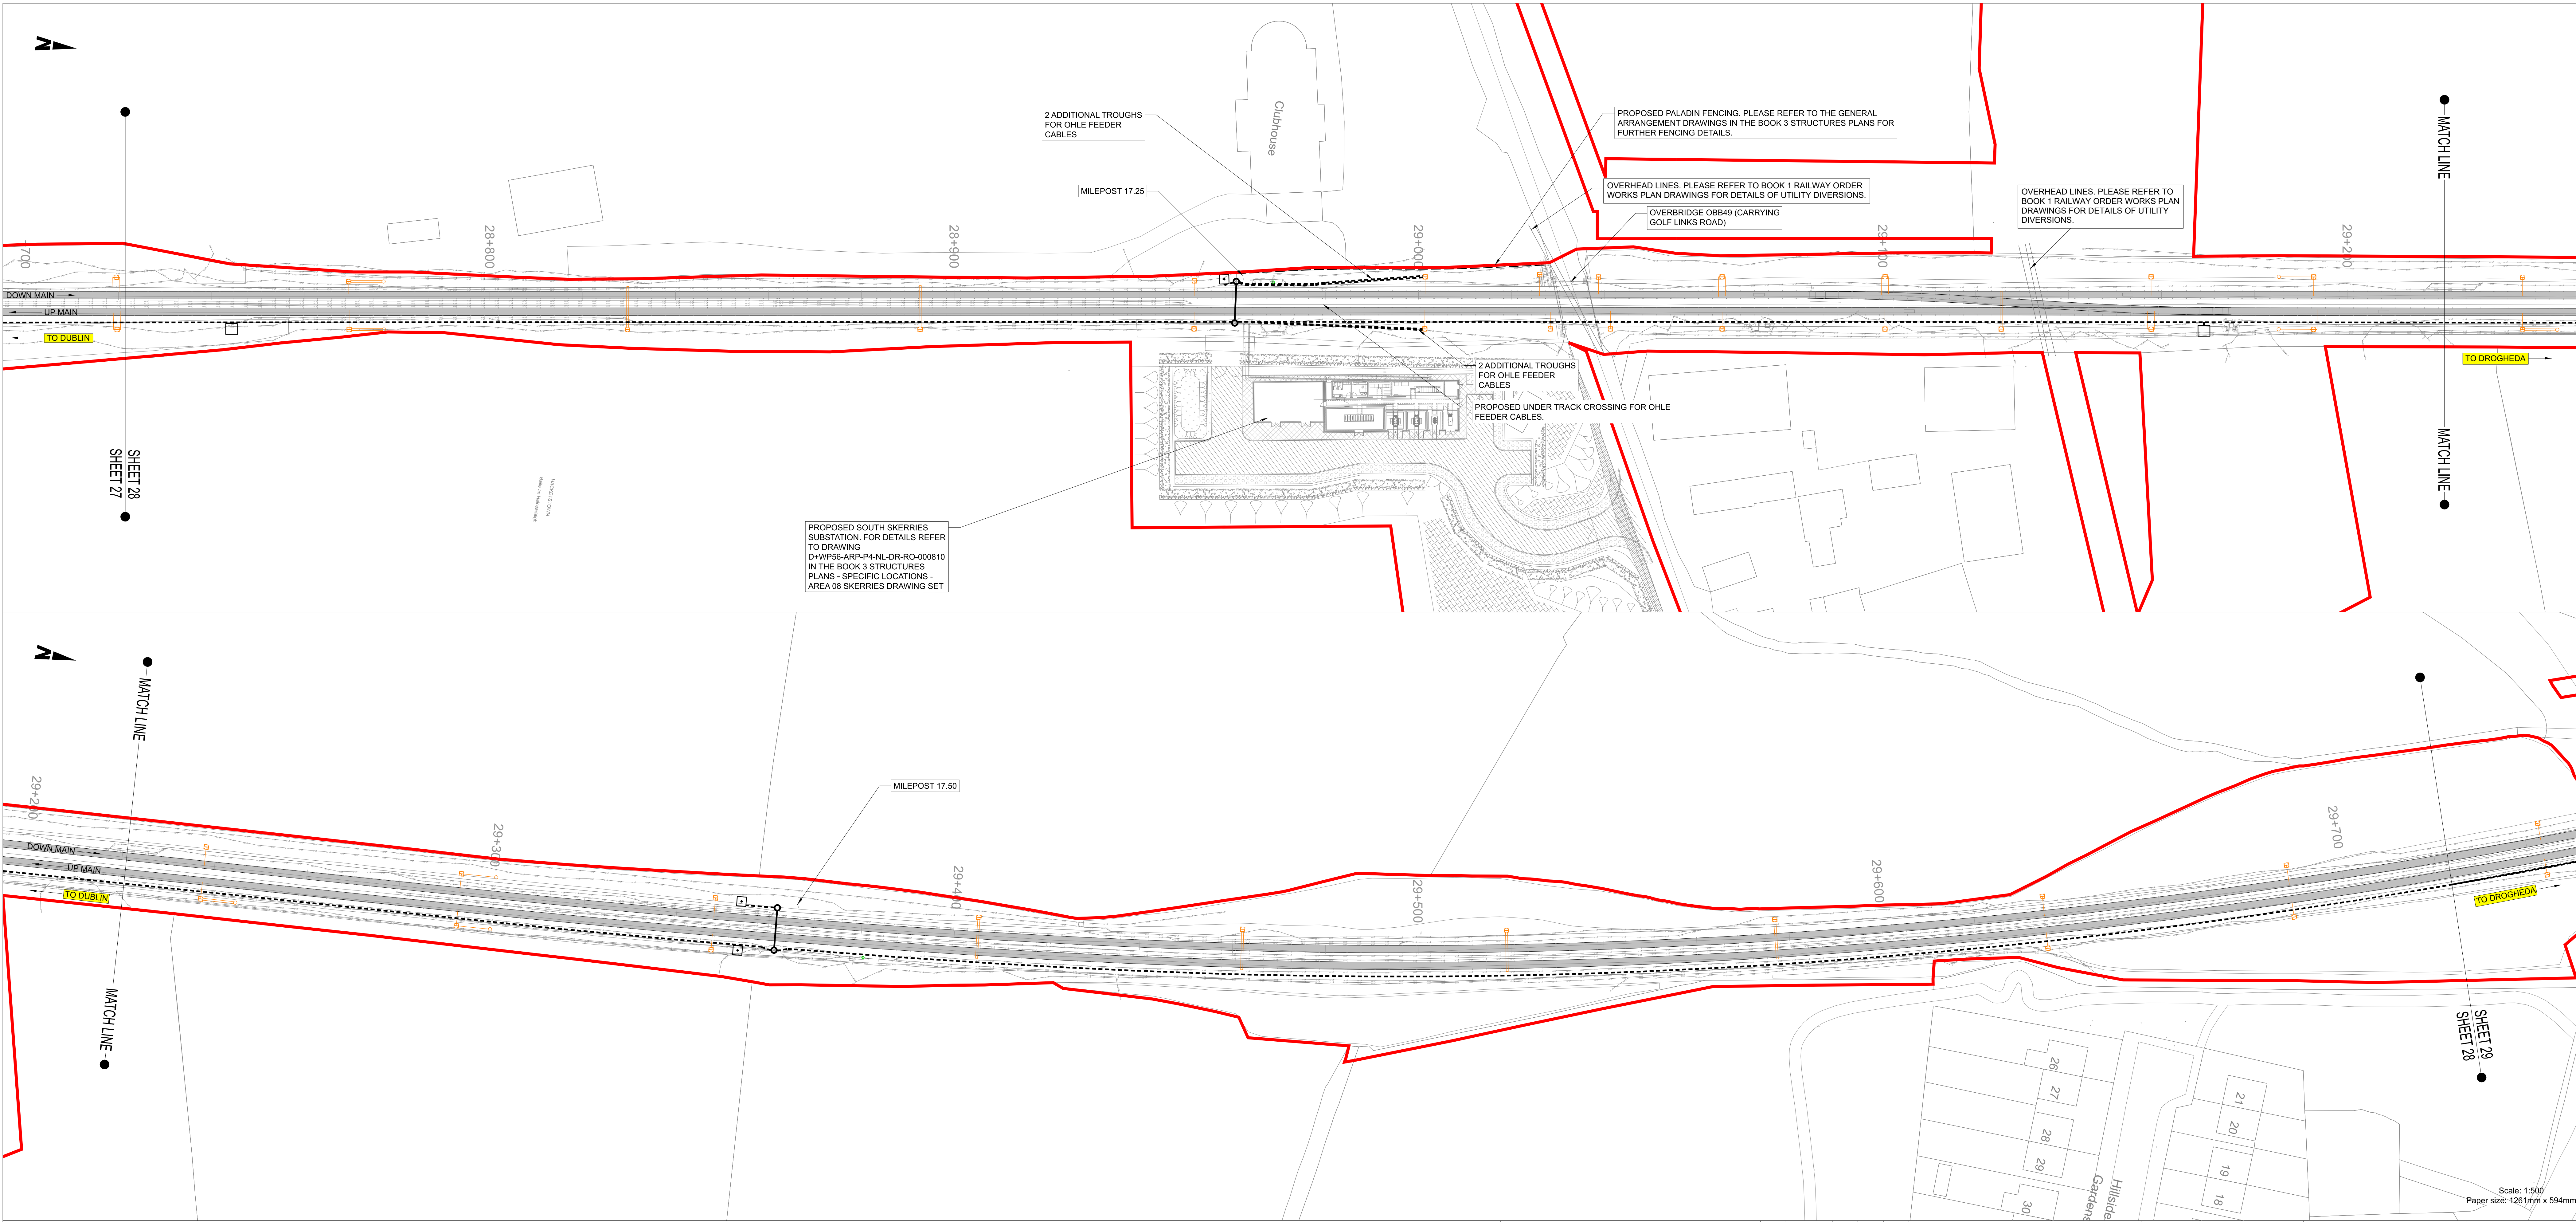

NOTES

1. DO NOT SCALE FROM THIS DRAWING.

2. THIS DRAWING SHALL BE READ IN CONJUNCTION WITH THE OTHER DRAWINGS INCLUDED IN THIS SERIES.

3. LOCATION OF ALL BURIED SERVICES TO BE CONFIRMED PRIOR TO CONSTRUCTION.

3. ALL DIMENSIONS ARE IN METERS, UNLESS OTHERWISE STATED.

4. ALL CHAINAGES ARE IN KILOMETERS.

5. DRAWING TO BE PRINTED IN COLOUR.

6. ALL LEVELS ARE IN METERS ABOVE ORDNANCE DATUM (MOD) UNLESS OTHERWISE STATED.

7. THE DART+ COASTAL NORTH PROJECT IS POSITIONED ACCORDING TO THE IRISH TRANSVERSE MERCATOR (ITM) COORDINATE SYSTEM.

8. EXISTING TROUGHING TO BE REMOVED POST CONSTRUCTION OF PROPOSED TROUGHING.

9. SELECTED INFRASTRUCTURE INTERVENTIONS DRIVING THE LINESIDE CIVILS DESIGN SUCH AS SUBSTATIONS HAVE BEEN SHOWN FOR INFORMATION ON THESE LINEAR WORKS PLANS. FOR A FULL PICTURE OF ALL INTERVENTIONS ACROSS THE PROJECT, PLEASE REFER TO THE BOOK 1 RAILWAY WORKS PLANS.

10. OHLE STRUCTURES ARE SHOWN AT INDICATIVE LOCATIONS AT A SPACING OF TYPICALLY 40m TO 50m. OHLE WIRES WILL SPAN BETWEEN THE STRUCTURES.

LEGEND

—

DEVELOPMENT BOUNDARY

—

EXISTING ELEMENTS

—

ELEMENTS TO BE REMOVED

—

PROPOSED UNDER TRACK CROSSING (UTX)

—

PROPOSED TROUGHING

—

PROPOSED ELEVATED TROUGHING

—

PROPOSED FENCING

—

CABLE DUCTS IN PLATFORM

—

PROPOSED OVERHEAD LINE EQUIPMENT

—

TRACKWORK (EXISTING AND PROPOSED)

—


PLATFORM MODIFICATIONS

+

PROPOSED SIGNAL

□

PROPOSED LOCATION CASE

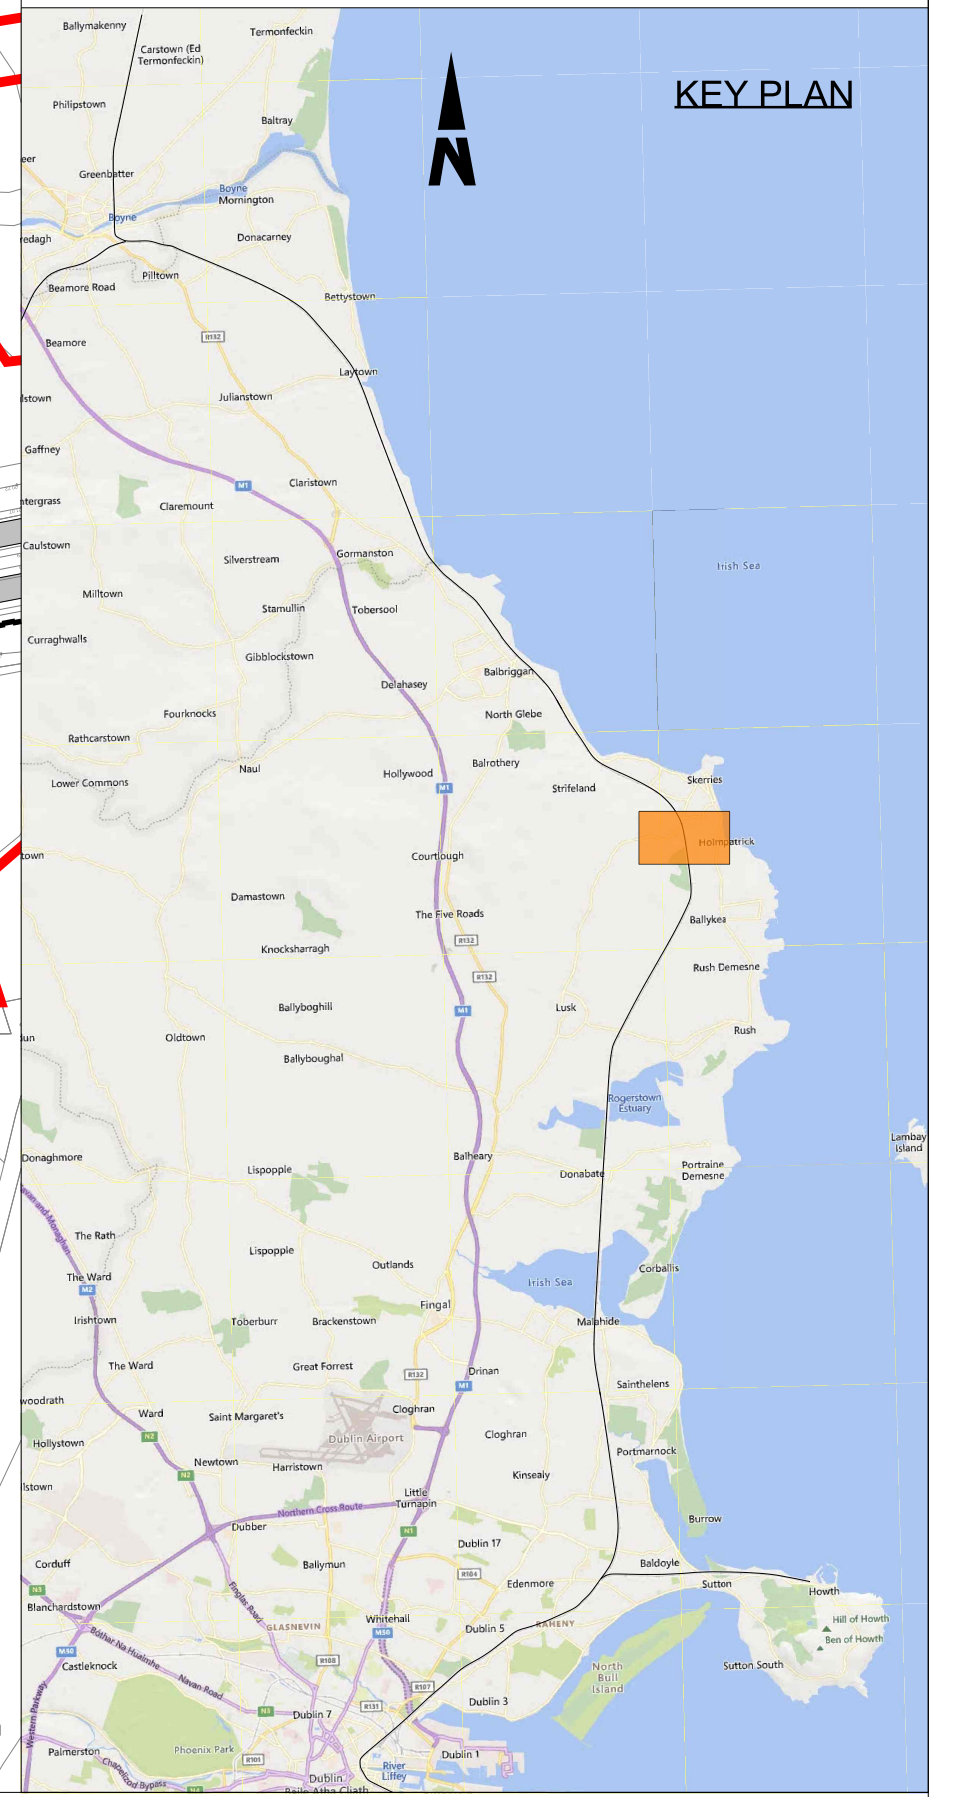

Disclaimer

© Irish Rail (2023). This drawing is confidential and the copyright in it is owned by Irish Rail. This drawing must not be either loaned, copied or otherwise reproduced in whole or in part or used for any purpose without the prior permission of Irish Rail.

© OpenStreetMap contributors

© Ordnance Survey Ireland and Government of Ireland. All O.S. data used for plans are printed under Copyright Ordnance Survey Ireland 0039723 (OSi Aerial Data or OSi Lidar Data) & 2023/OSi, NMA, 100 (OSi Vector Data). All elevations are in metres and relate to OSi Geoid Model (OSGM02). Mean Height is defined by existing Project Control. All Co-ordinates are in Irish Transverse Mercator Grid (ITM) as defined by OSi active GPS station Tallaght College (TLTG).

DART+ Coastal North

NTA

National Transport Authority

Tionacdal Éireann

Project Ireland 2040

Rev	Date	Dm	Chk'd	App'd	Description
P01	12/04/2024	AC	EJ	DB	PLANNING ISSUE

Iarnród Éireann

Irish Rail

Date

01/06/2023

Scale

As shown

Project Code

D+WP56

Drawn

AC

Checked

EJ

Approved

DB

Originator Code

ARP

OMS Code

280275-00

Client

Iarnród Éireann

Irish Rail

Engineering Designer

ARUP

Project Title

DART+ COASTAL NORTH

Drawing Title

LINEAR WORKS

Drawing File Name

D+WP56-ARP-P4-NL-DR-RO-100028

Sheet Number

28 of 58

Status


S3

Rev

P01

Scale: 1:500
Paper size: 1261mm x 594mm

DO NOT SCALE USE FIGURED DIMENSIONS ONLY

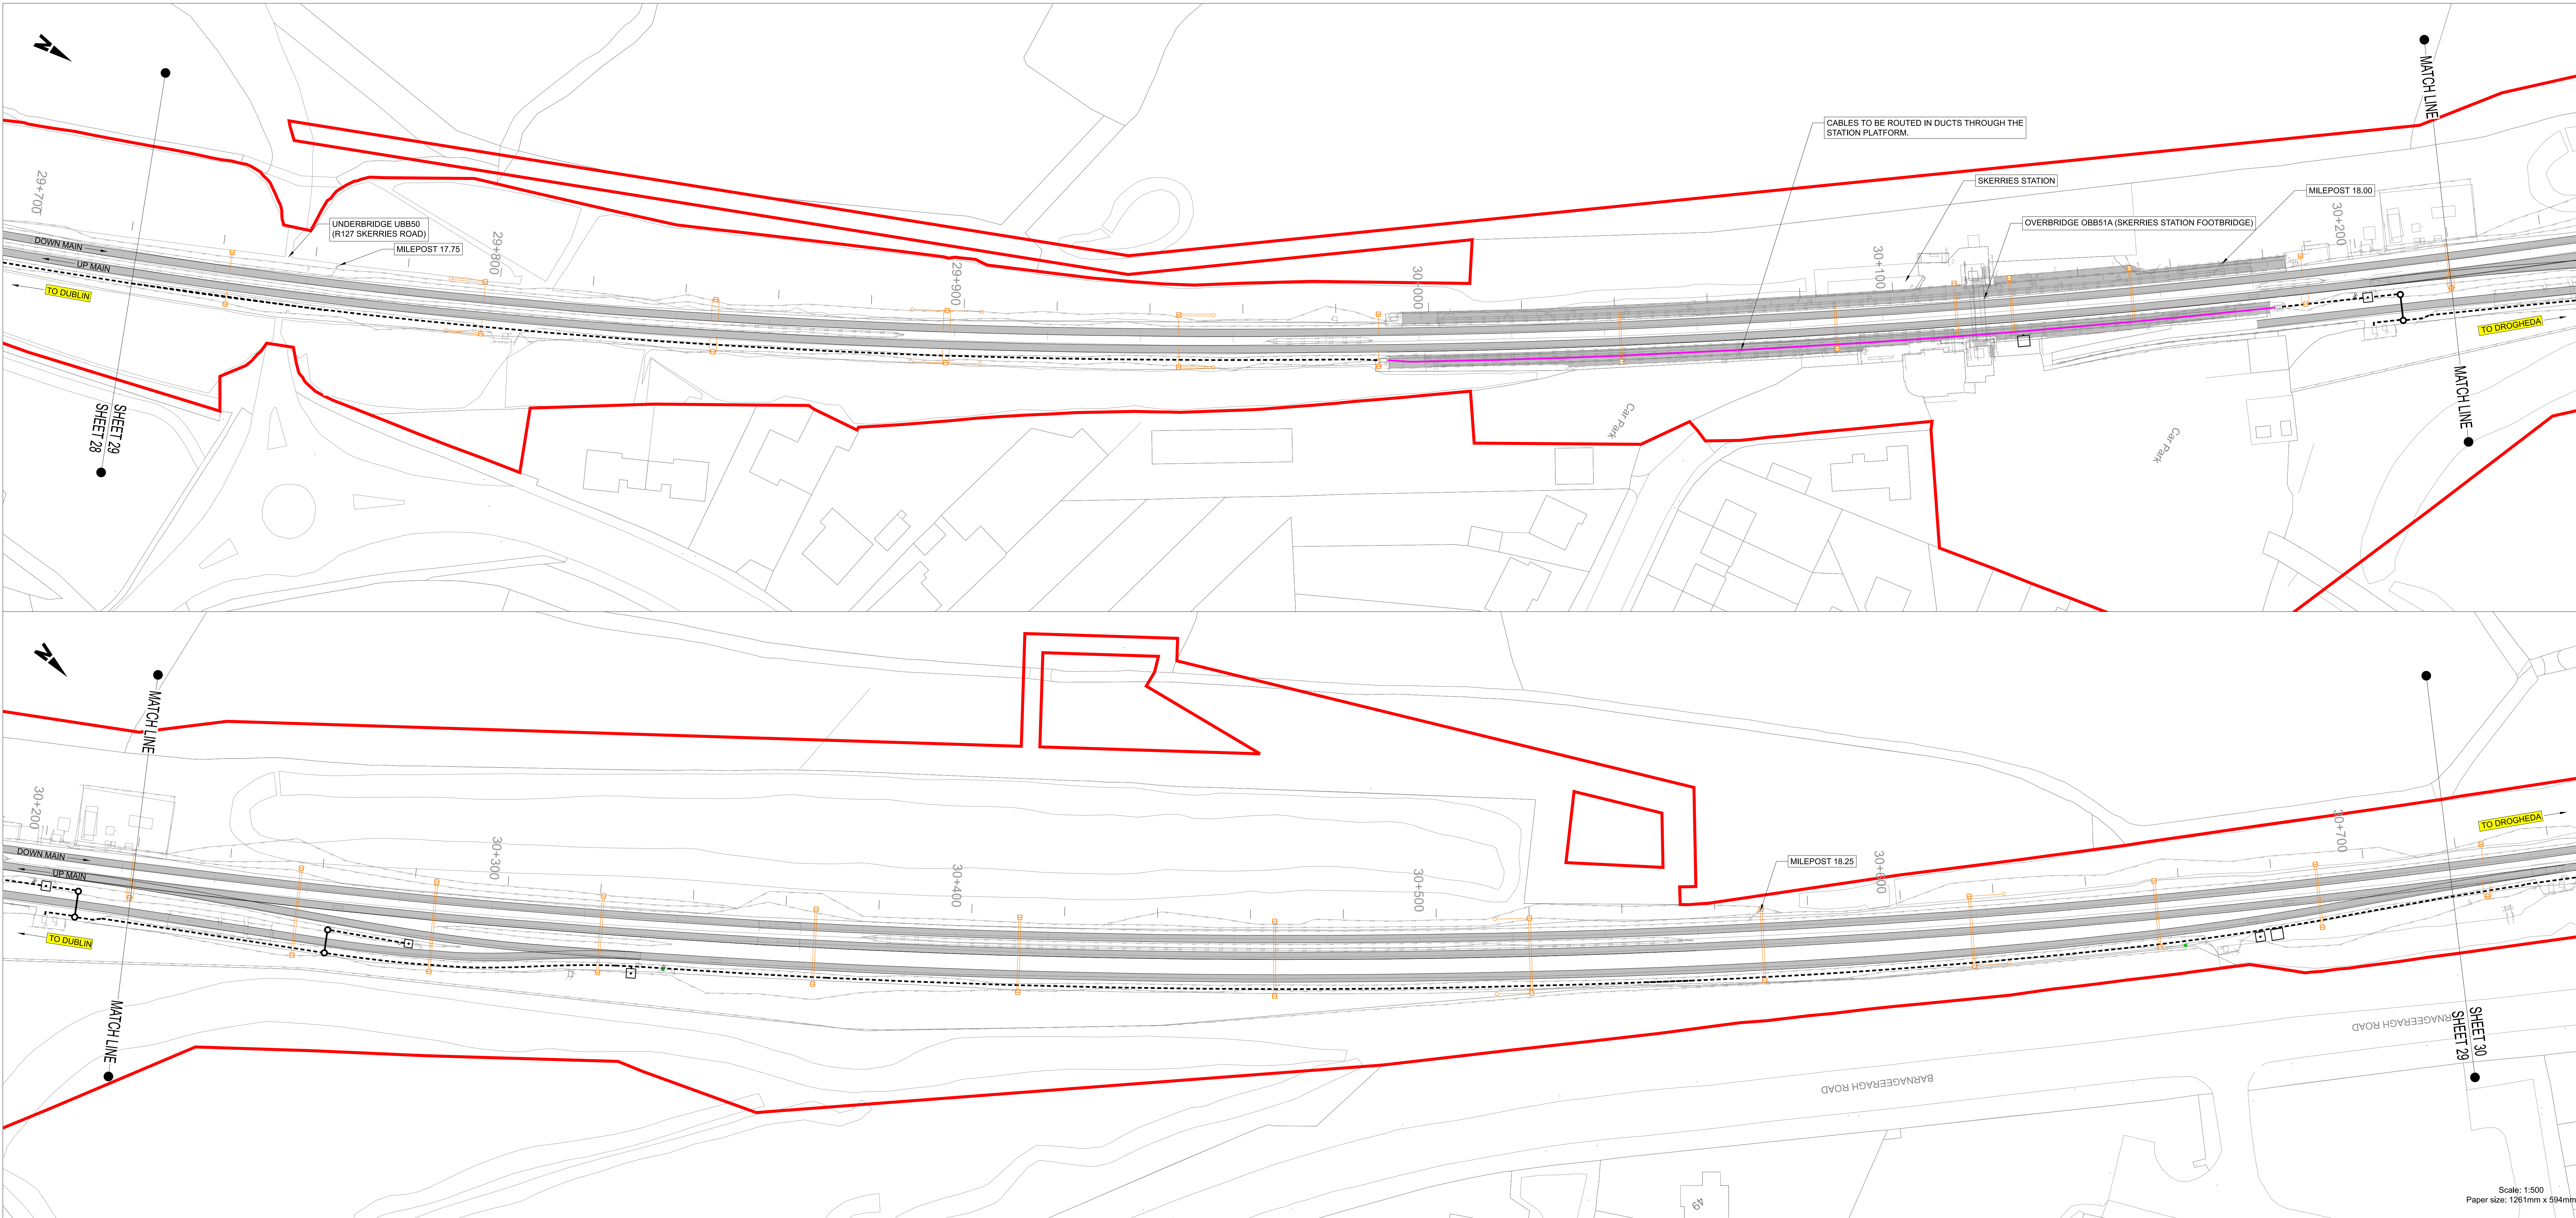







NOTES

1. DO NOT SCALE FROM THIS DRAWING.
2. THIS DRAWING SHALL BE READ IN CONJUNCTION WITH THE OTHER DRAWINGS INCLUDED IN THIS SERIES.
3. LOCATION OF ALL BURIED SERVICES TO BE CONFIRMED PRIOR TO CONSTRUCTION.
3. ALL DIMENSIONS ARE IN METERS, UNLESS OTHERWISE STATED.
4. ALL CHAINAGES ARE IN KILOMETERS.
5. DRAWING TO BE PRINTED IN COLOUR.
6. ALL LEVELS ARE IN METERS ABOVE ORDNANCE DATUM (MOD) UNLESS OTHERWISE STATED.
7. THE DART+ COASTAL NORTH PROJECT IS POSITIONED ACCORDING TO THE IRISH TRANSVERSE MERCATOR (ITM) COORDINATE SYSTEM.
8. EXISTING TROUGHING TO BE REMOVED POST CONSTRUCTION OF PROPOSED TROUGHING.
9. SELECTED INFRASTRUCTURE INTERVENTIONS DRIVING THE LINESIDE CIVILS DESIGN SUCH AS SUBSTATIONS HAVE BEEN SHOWN FOR INFORMATION ON THESE LINEAR WORKS PLANS. FOR A FULL PICTURE OF ALL INTERVENTIONS ACROSS THE PROJECT, PLEASE REFER TO THE BOOK 1 RAILWAY WORKS PLANS.
10. OHLE STRUCTURES ARE SHOWN AT INDICATIVE LOCATIONS AT A SPACING OF TYPICALLY 40m TO 50m. OHLE WIRES WILL SPAN BETWEEN THE STRUCTURES.


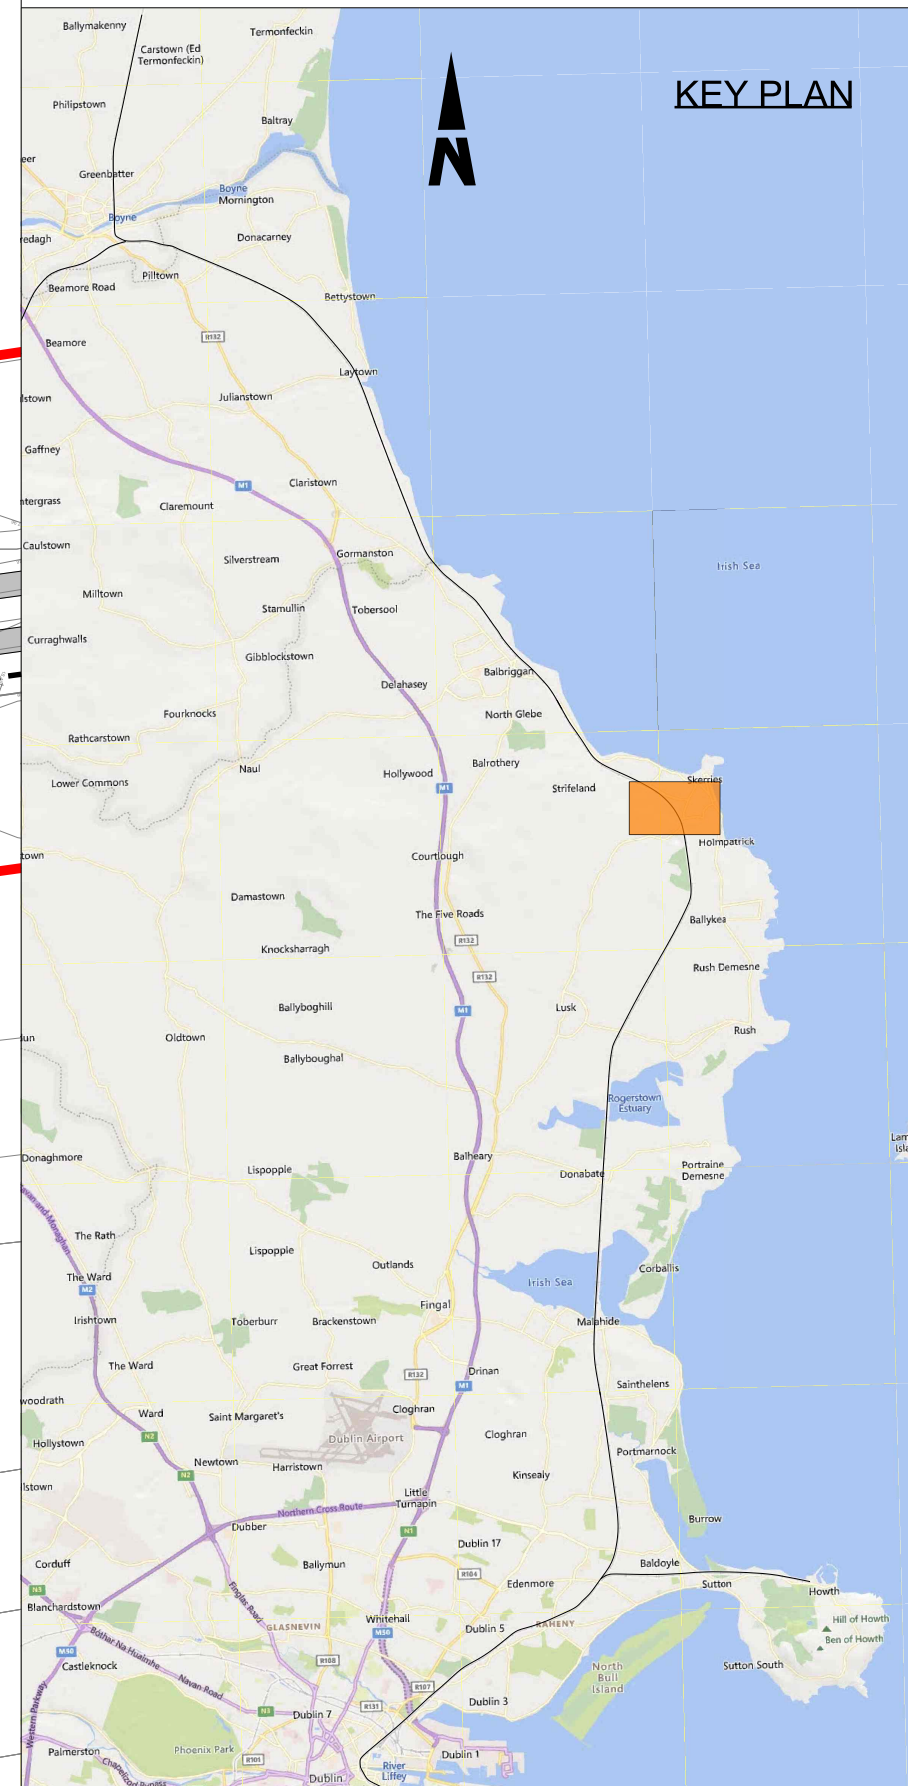
LEGEND

- DEVELOPMENT BOUNDARY
- EXISTING ELEMENTS
- ELEMENTS TO BE REMOVED
- PROPOSED UNDER TRACK CROSSING (UTX)
- - - PROPOSED TROUGHING
- - - PROPOSED ELEVATED TROUGHING
- - - PROPOSED FENCING
- CABLE DUCTS IN PLATFORM
- PROPOSED OVERHEAD LINE EQUIPMENT
- TRACKWORK (EXISTING AND PROPOSED)
- PLATFORM MODIFICATIONS
- PROPOSED SIGNAL
- PROPOSED LOCATION CASE



<p>Disclaimer</p> <p>© Irish Rail (2023). This drawing is confidential and the copyright in it is owned by Irish Rail. This drawing must not be either loaned, copied or otherwise reproduced in whole or in part or used for any purpose without the prior permission of Irish Rail.</p> <p>© OpenStreetMap contributors</p> <p>© Ordnance Survey Ireland and Government of Ireland. All O.S. data used for plans are printed under Copyright Ordnance Survey Ireland 0039723 (OSi Aerial Data or OSi Lidar Data) & 2023 OSi NMA_100 (OSi Vector Data). All elevations are in metres and relate to OSi Geoid Model (OSGM02). Main Head is defined by existing Project Control. All Co-ordinates are in Irish Transverse Mercator Grid (ITM) as defined by OSi active GPS station Tallaght College (TLTG).</p>										<div></div>				<table><tr><th>Rev</th><th>Date</th><th>Dm</th><th>Chk'd</th><th>App'd</th><th>Description</th></tr><tr><td>P01</td><td>12/04/2024</td><td>AC</td><td>EJ</td><td>DB</td><td>PLANNING ISSUE</td></tr><tr><td> </td><td> </td><td> </td><td> </td><td> </td><td> </td></tr><tr><td> </td><td> </td><td> </td><td> </td><td> </td><td> </td></tr><tr><td> </td><td> </td><td> </td><td> </td><td> </td><td> </td></tr><tr><td> </td><td> </td><td> </td><td> </td><td> </td><td> </td></tr></table>	Rev	Date	Dm	Chk'd	App'd	Description	P01	12/04/2024	AC	EJ	DB	PLANNING ISSUE																									<div><div></div><div></div></div>	<table><tr><th colspan="5">Engineering Designer</th></tr><tr><td>Date</td><td>01/06/2023</td><td>Scale</td><td>As shown</td><td>Drawn</td></tr><tr><td>Project Code</td><td>D+WP56</td><td>Originator Code</td><td>ARP</td><td>QMS Code</td></tr><tr><td> </td><td> </td><td> </td><td> </td><td>280275-00</td></tr></table>	Engineering Designer					Date	01/06/2023	Scale	As shown	Drawn	Project Code	D+WP56	Originator Code	ARP	QMS Code					280275-00	<table><tr><th colspan="4">Project Title</th></tr><tr><td colspan="4">DART+ COASTAL NORTH</td></tr><tr><th colspan="4">Drawing Title</th></tr><tr><td colspan="4">LINEAR WORKS</td></tr><tr><th colspan="2">Drawing File Name</th><th>Sheet Number</th><th>Status</th></tr><tr><td colspan="2">D+WP56-ARP-P4-NL-DR-RO-100029</td><td>29 of 58</td><td>S3</td></tr><tr><th>Rev</th><td>P01</td></tr></table>	Project Title				DART+ COASTAL NORTH				Drawing Title				LINEAR WORKS				Drawing File Name		Sheet Number	Status	D+WP56-ARP-P4-NL-DR-RO-100029		29 of 58	S3	Rev	P01
Rev	Date	Dm	Chk'd	App'd	Description	
P01	12/04/2024	AC	EJ	DB	PLANNING ISSUE	
Engineering Designer	
Date	01/06/2023	Scale	As shown	Drawn	
Project Code	D+WP56	Originator Code	ARP	QMS Code	
				280275-00	
Project Title	
DART+ COASTAL NORTH	
Drawing Title	
LINEAR WORKS	
Drawing File Name		Sheet Number	Status	
D+WP56-ARP-P4-NL-DR-RO-100029		29 of 58	S3	
Rev	P01	

DO NOT SCALE USE FIGURED DIMENSIONS ONLY

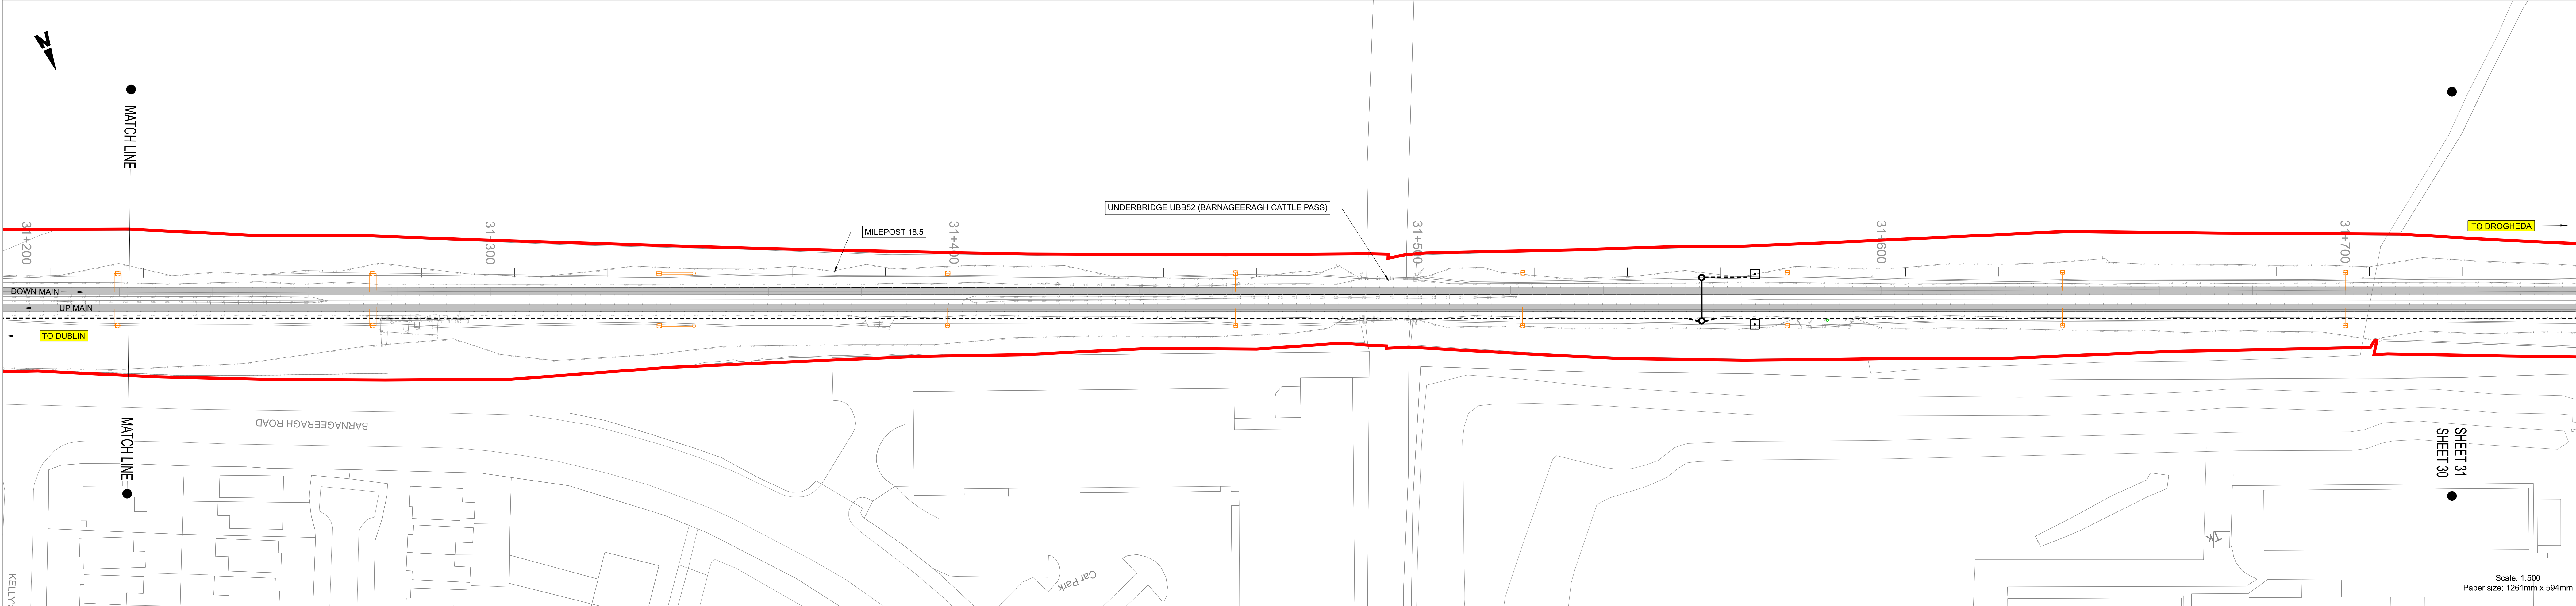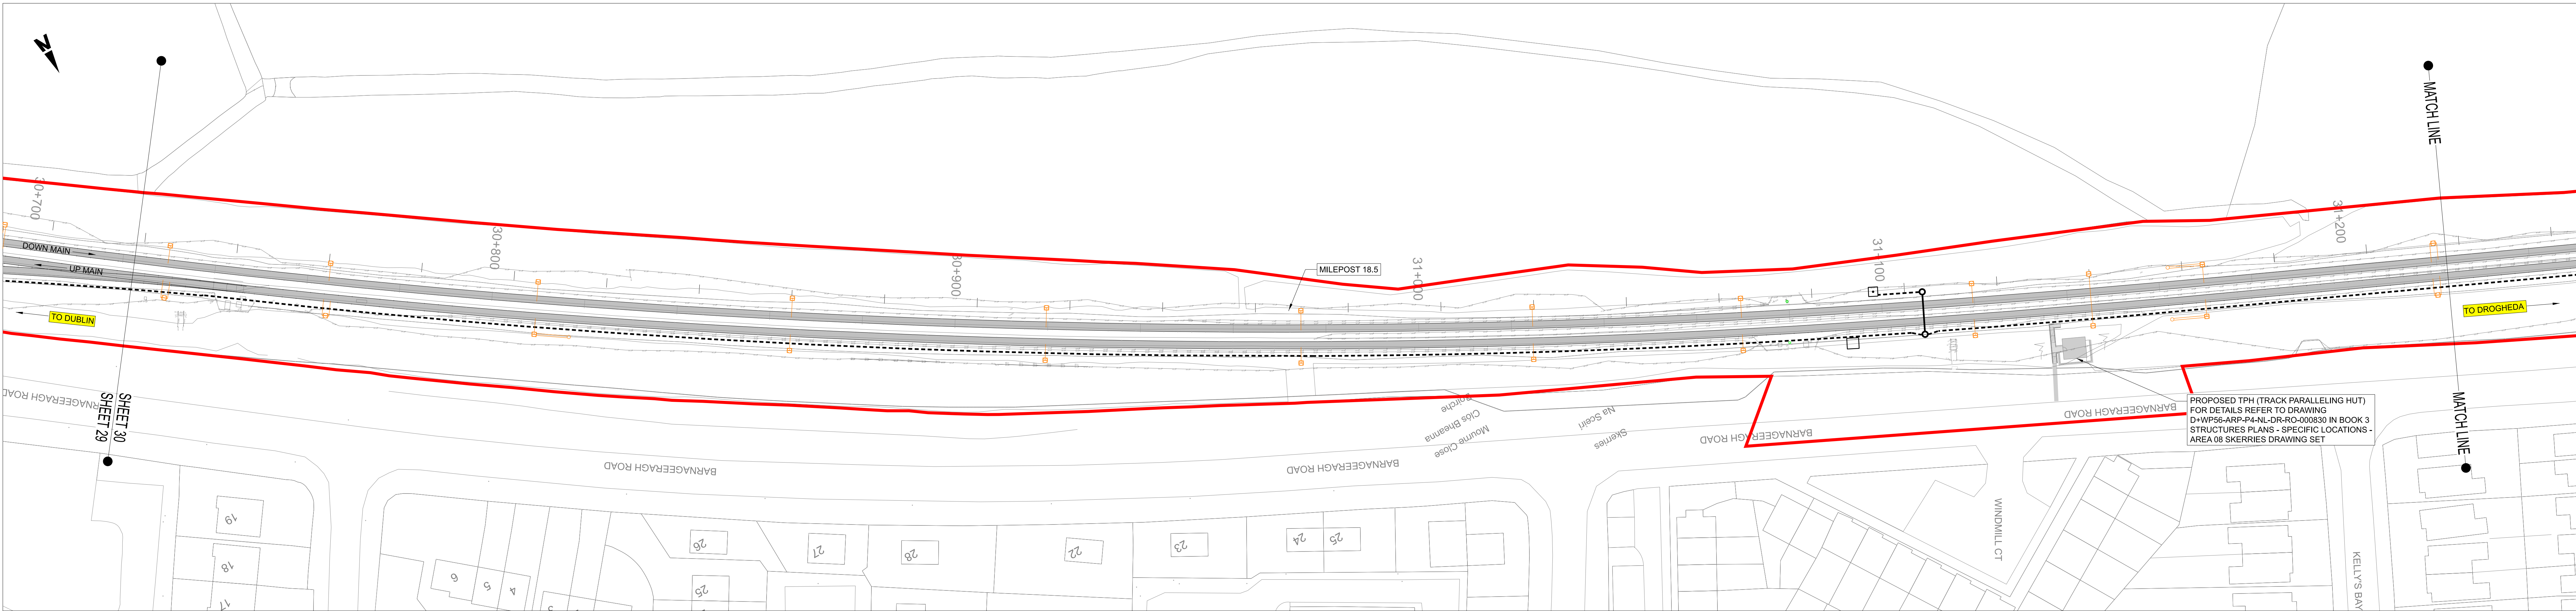


NOTES

1. DO NOT SCALE FROM THIS DRAWING.
2. THIS DRAWING SHALL BE READ IN CONJUNCTION WITH THE OTHER DRAWINGS INCLUDED IN THIS SERIES.
3. LOCATION OF ALL BURIED SERVICES TO BE CONFIRMED PRIOR TO CONSTRUCTION.
3. ALL DIMENSIONS ARE IN METERS, UNLESS OTHERWISE STATED.
4. ALL CHAINAGES ARE IN KILOMETERS.
5. DRAWING TO BE PRINTED IN COLOUR.
6. ALL LEVELS ARE IN METERS ABOVE ORDNANCE DATUM (MOD) UNLESS OTHERWISE STATED.
7. THE DART+ COASTAL NORTH PROJECT IS POSITIONED ACCORDING TO THE IRISH TRANSVERSE MERCATOR (ITM) COORDINATE SYSTEM.
8. EXISTING TROUGHING TO BE REMOVED POST CONSTRUCTION OF PROPOSED TROUGHING.
9. SELECTED INFRASTRUCTURE INTERVENTIONS DRIVING THE LINESIDE CIVILS DESIGN SUCH AS SUBSTATIONS HAVE BEEN SHOWN FOR INFORMATION ON THESE LINEAR WORKS PLANS. FOR A FULL PICTURE OF ALL INTERVENTIONS ACROSS THE PROJECT, PLEASE REFER TO THE BOOK 1 RAILWAY WORKS PLANS.
10. OHLE STRUCTURES ARE SHOWN AT INDICATIVE LOCATIONS AT A SPACING OF TYPICALLY 40m TO 50m. OHLE WIRES WILL SPAN BETWEEN THE STRUCTURES.

LEGEND

- DEVELOPMENT BOUNDARY
- EXISTING ELEMENTS
- ELEMENTS TO BE REMOVED
- PROPOSED UNDER TRACK CROSSING (UTX)
- - - PROPOSED TROUGHING
- - - PROPOSED ELEVATED TROUGHING
- - - PROPOSED FENCING
- CABLE DUCTS IN PLATFORM
- PROPOSED OVERHEAD LINE EQUIPMENT
- TRACKWORK (EXISTING AND PROPOSED)
- ▨ PLATFORM MODIFICATIONS
- ⊕ PROPOSED SIGNAL
- PROPOSED LOCATION CASE

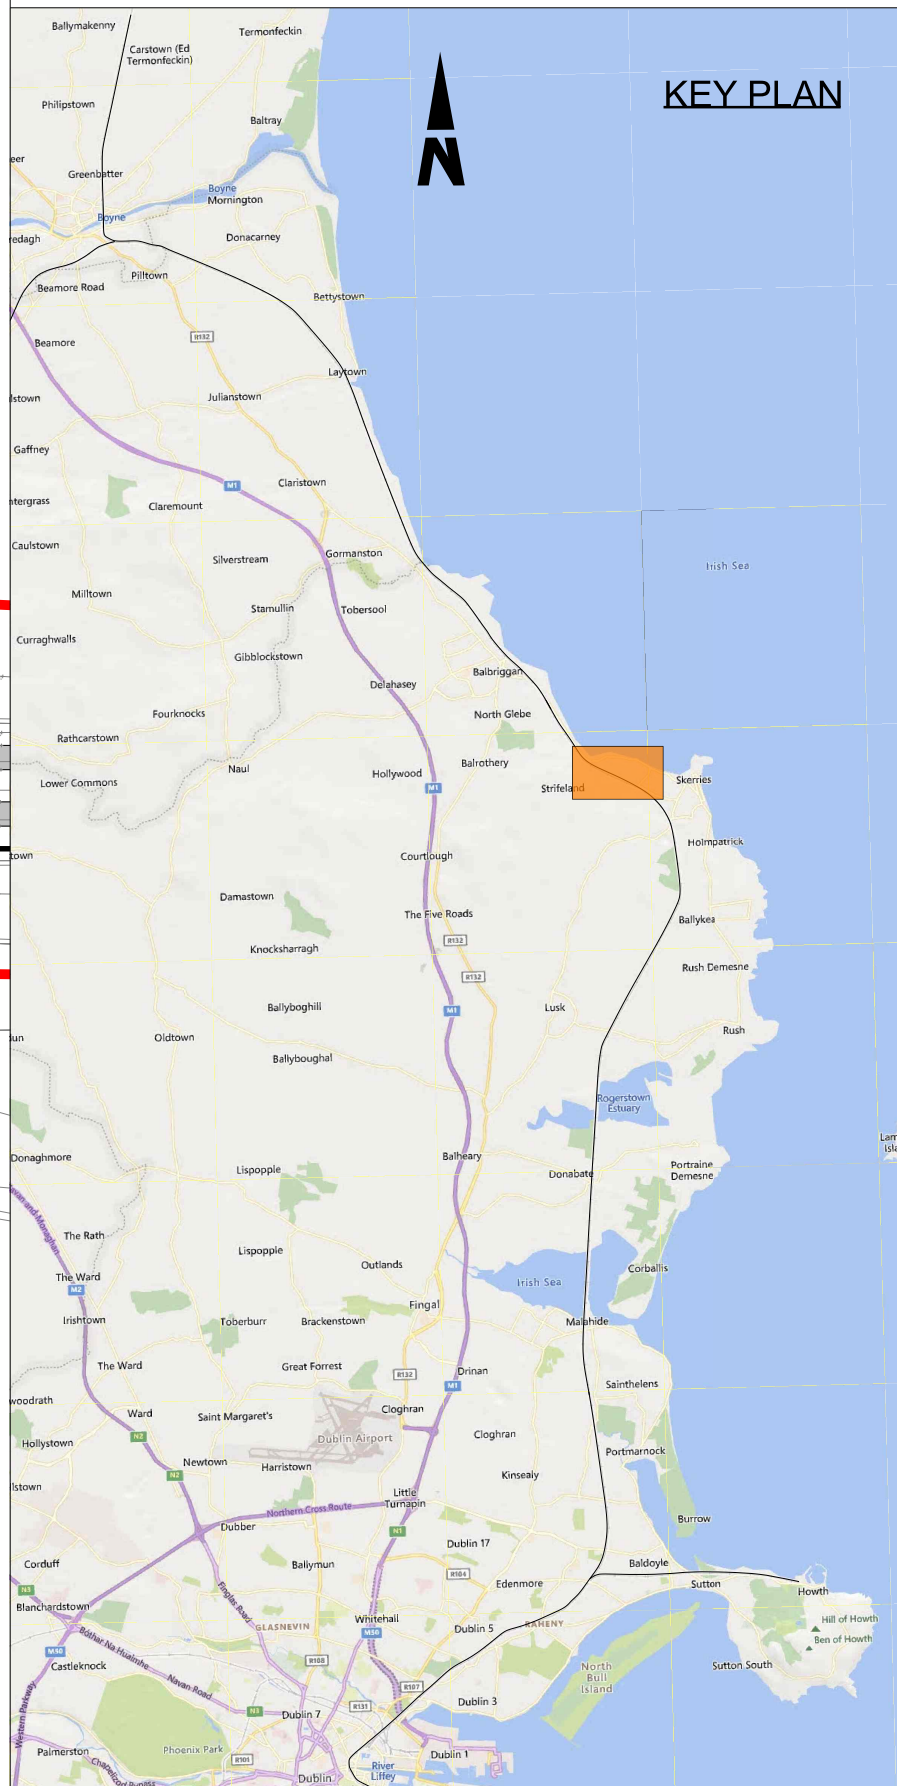

Disclaimer
© Irish Rail (2023). This drawing is confidential and the copyright in it is owned by Irish Rail. This drawing must not be either loaned, copied or otherwise reproduced in whole or in part or used for any purpose without the prior permission of Irish Rail.
© OpenStreetMap contributors
© Ordnance Survey Ireland and Government of Ireland. All O.S. data used for plans are printed under Copyright Ordnance Survey Ireland 0039723 (OSi Aerial Data or OSi Lidar Data) & 2023/OSi_NMA_100 (OSi Vector Data). All elevations are in metres and relate to OSi Geoid Model (OSGM02). Main Heat is defined by existing Project Control. All Co-ordinates are in Irish Transverse Mercator Grid (ITM) as defined by OSi active GPS station Tallaght College (TLTG).





Rev	Date	Dm	Chk'd	App'd	Description
P01	12/04/2024	AC	EJ	DB	PLANNING ISSUE

Client 		Engineering Designer 			
Date	01/06/2023	Scale	As shown	Drawn	AC
Project Code	D+WP56	Originator Code	ARP	Checked	EJ
		OMS Code	280275-00	Approved	DB

Project Title DART+ COASTAL NORTH			
Drawing Title LINEAR WORKS			
Drawing File Name	D+WP56-ARP-P4-NL-DR-RO-100030	Sheet Number	30 of 58
Status	S3	Rev	P01

DO NOT SCALE USE FIGURED DIMENSIONS ONLY

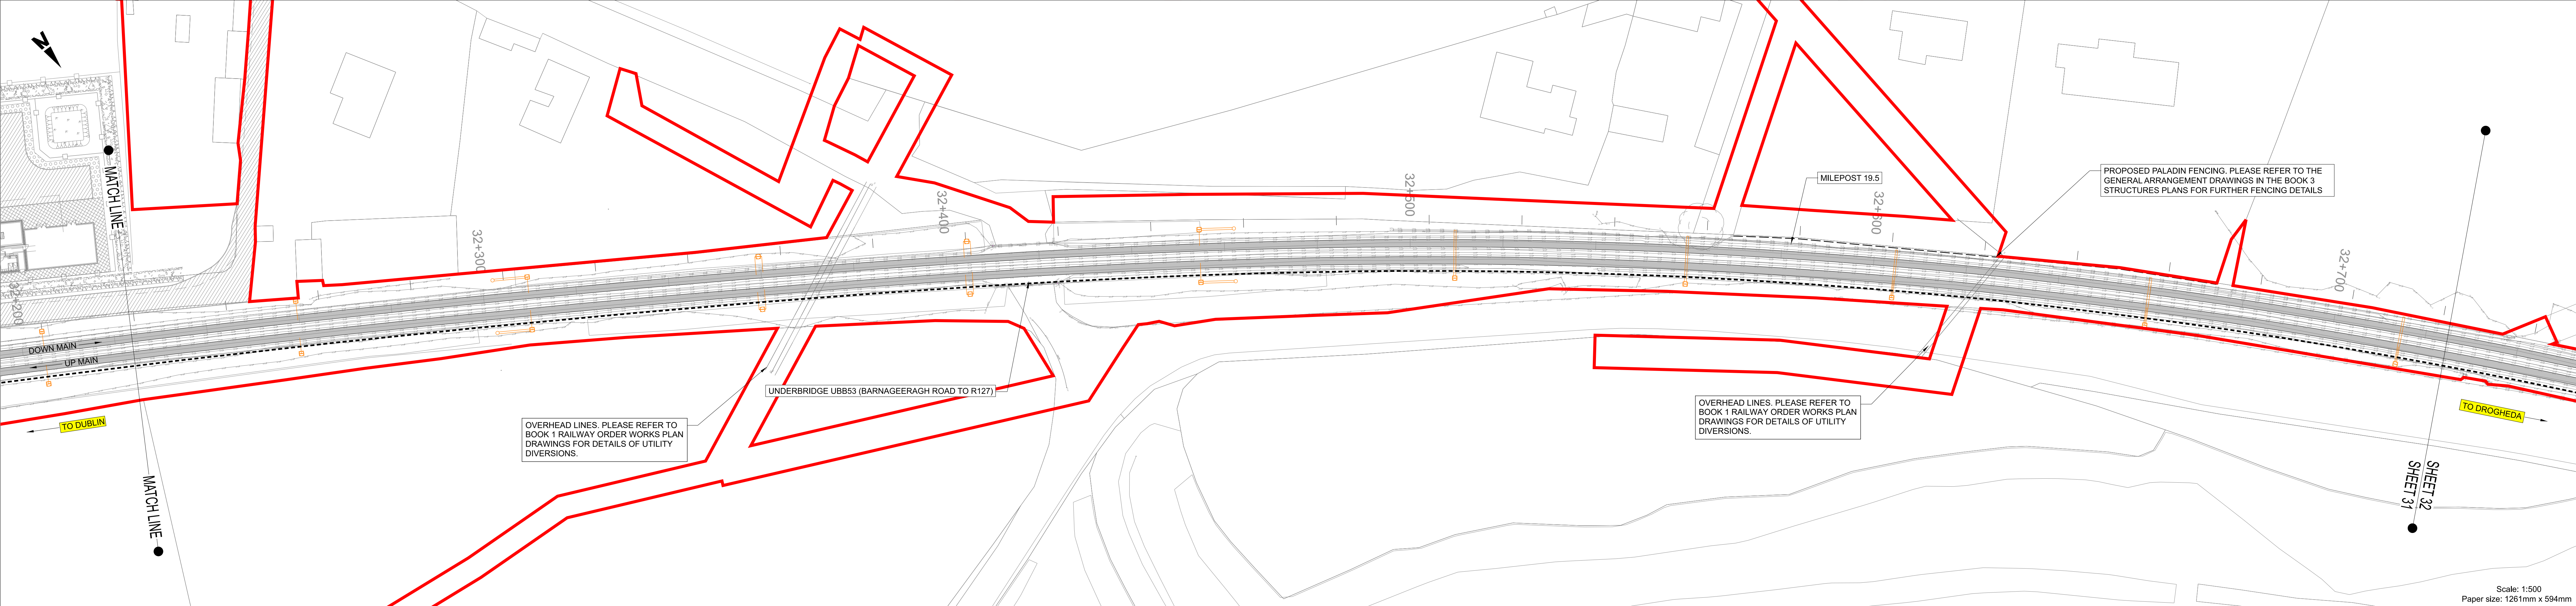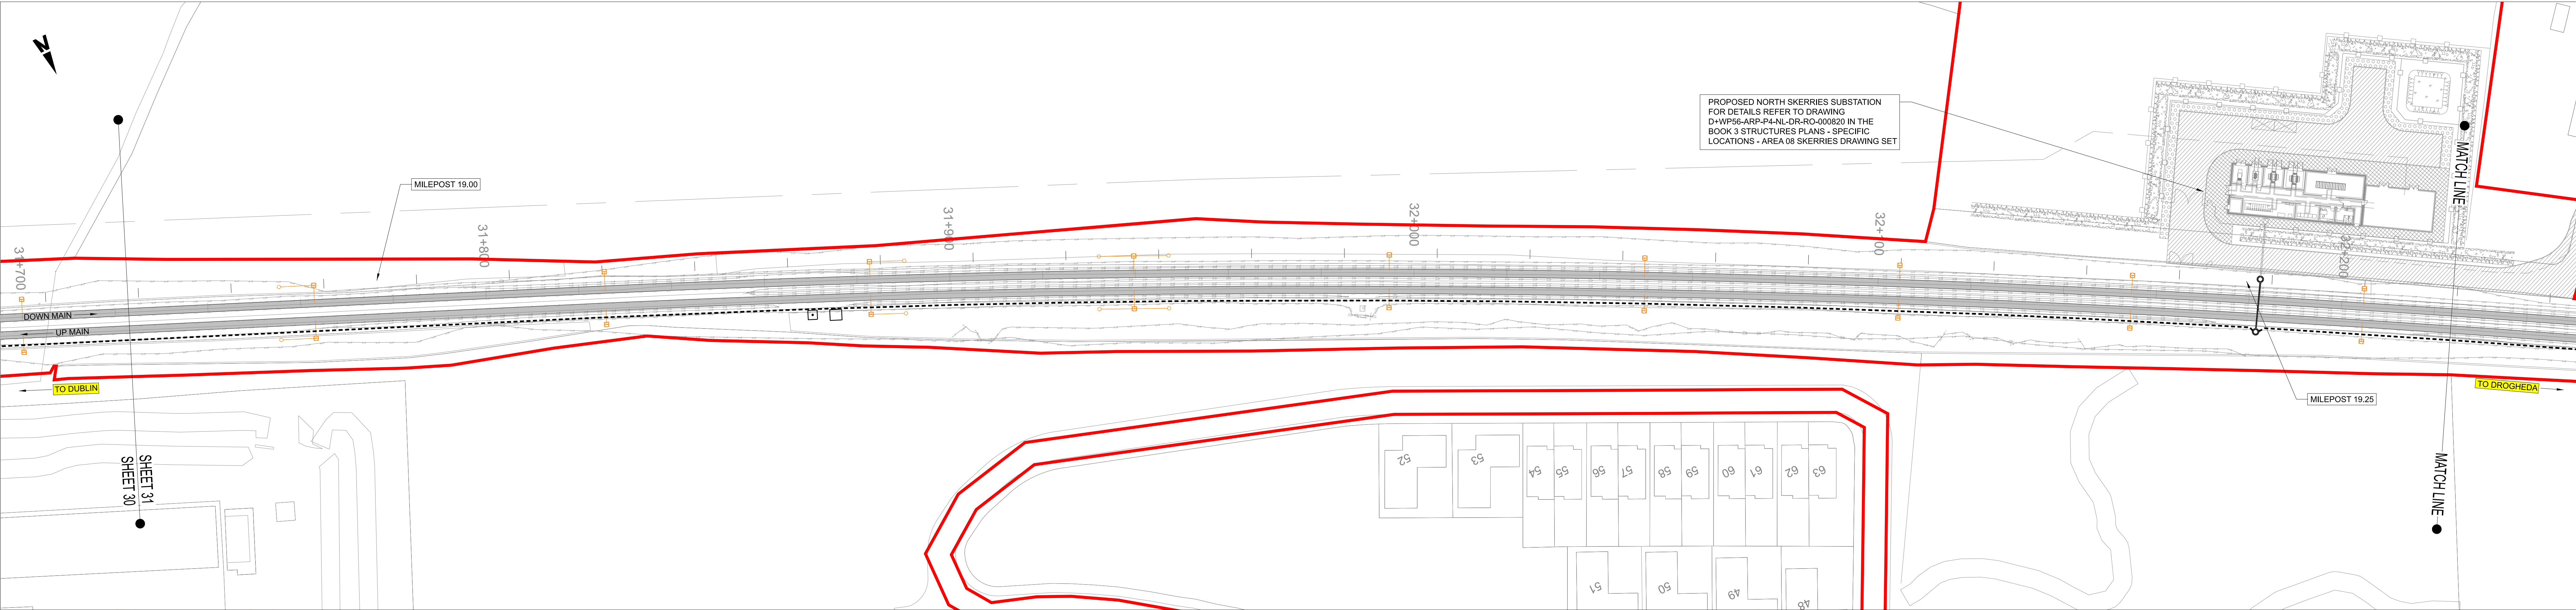


NOTES

- 1. DO NOT SCALE FROM THIS DRAWING.
- 2. THIS DRAWING SHALL BE READ IN CONJUNCTION WITH THE OTHER DRAWINGS INCLUDED IN THIS SERIES.
- 3. LOCATION OF ALL BURIED SERVICES TO BE CONFIRMED PRIOR TO CONSTRUCTION.
- 3. ALL DIMENSIONS ARE IN METERS, UNLESS OTHERWISE STATED.
- 4. ALL CHAINAGES ARE IN KILOMETERS.
- 5. DRAWING TO BE PRINTED IN COLOUR.
- 6. ALL LEVELS ARE IN METERS ABOVE ORDNANCE DATUM (MOD) UNLESS OTHERWISE STATED.
- 7. THE DART+ COASTAL NORTH PROJECT IS POSITIONED ACCORDING TO THE IRISH TRANSVERSE MERCATOR (ITM) COORDINATE SYSTEM.
- 8. EXISTING TROUGHING TO BE REMOVED POST CONSTRUCTION OF PROPOSED TROUGHING.
- 9. SELECTED INFRASTRUCTURE INTERVENTIONS DRIVING THE LINESIDE CIVILS DESIGN SUCH AS SUBSTATIONS HAVE BEEN SHOWN FOR INFORMATION ON THESE LINEAR WORKS PLANS. FOR A FULL PICTURE OF ALL INTERVENTIONS ACROSS THE PROJECT, PLEASE REFER TO THE BOOK 1 RAILWAY WORKS PLANS.
- 10. OHLE STRUCTURES ARE SHOWN AT INDICATIVE LOCATIONS AT A SPACING OF TYPICALLY 40m TO 50m. OHLE WIRES WILL SPAN BETWEEN THE STRUCTURES.

LEGEND

- DEVELOPMENT BOUNDARY
- EXISTING ELEMENTS
- ELEMENTS TO BE REMOVED
- PROPOSED UNDER TRACK CROSSING (UTX)
- - - PROPOSED TROUGHING
- - - PROPOSED ELEVATED TROUGHING
- - - PROPOSED FENCING
- CABLE DUCTS IN PLATFORM
- PROPOSED OVERHEAD LINE EQUIPMENT
- TRACKWORK (EXISTING AND PROPOSED)
- ▨ PLATFORM MODIFICATIONS
- ⊕ PROPOSED SIGNAL
- PROPOSED LOCATION CASE

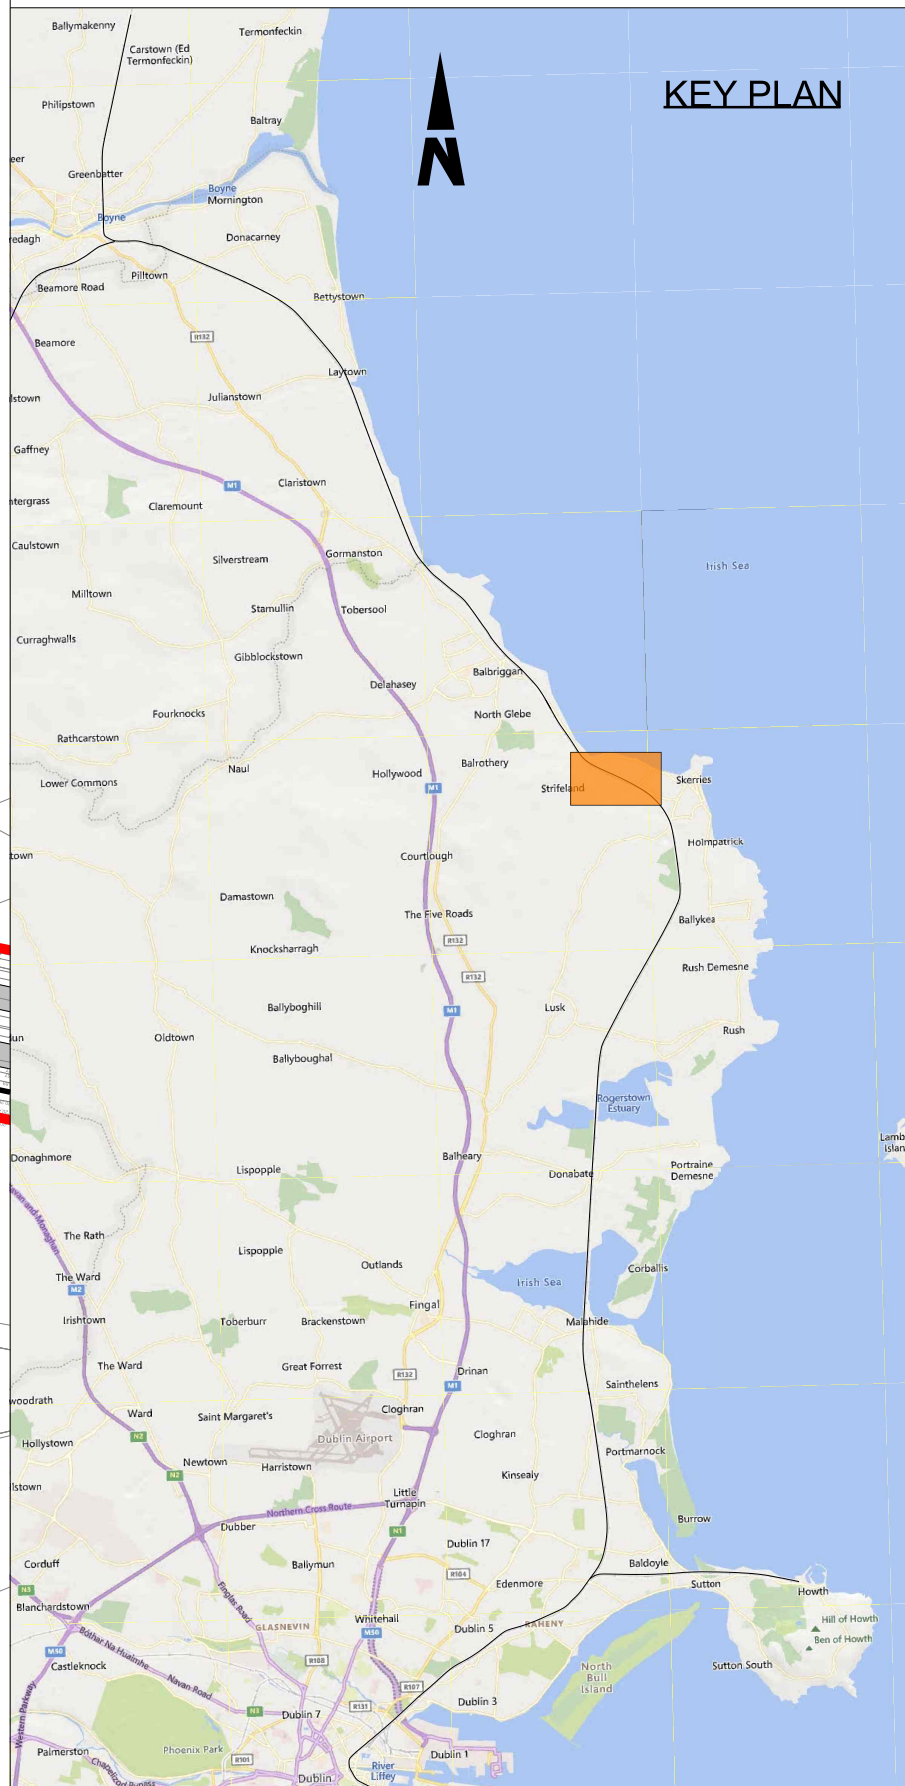

Disclaimer

© Irish Rail (2023). This drawing is confidential and the copyright in it is owned by Irish Rail. This drawing must not be either loaned, copied or otherwise reproduced in whole or in part or used for any purpose without the prior permission of Irish Rail.

© OpenStreetMap contributors

© Ordnance Survey Ireland and Government of Ireland. All O.S. data used for plans are printed under Copyright Ordnance Survey Ireland 0039723 (OSi Aerial Data or OSi Lidar Data) & 2023/OSi, NMA, 180 (OSi Vector Data). All elevations are in metres and relate to OSi Geoid Height (OSGM02). Main Heat is defined by existing Project Control. All Co-ordinates are in Irish Transverse Mercator Grid (ITM) as defined by OSi active GPS station Tallaght College (TLTG).

Rev	Date	Dm	Chk'd	App'd	Description
P01	12/04/2024	AC	EJ	DB	PLANNING ISSUE

larnród Éireann
Irish Rail

Engineering Designer

Date	Scale	Drawn	Checked	Approved
01/06/2023	As shown	AC	EJ	DB

Project Code

D+WP56

Originator Code

ARP

OMS Code

280275-00

Project Title

DART+ COASTAL NORTH

Drawing Title

LINEAR WORKS

Drawing File Name

D+WP56-ARP-P4-NL-DR-RO-100031

Sheet Number

31 of 58

Status


S3

Rev

P01


Scale: 1:500
Paper size: 1261mm x 594mm

DO NOT SCALE USE FIGURED DIMENSIONS ONLY

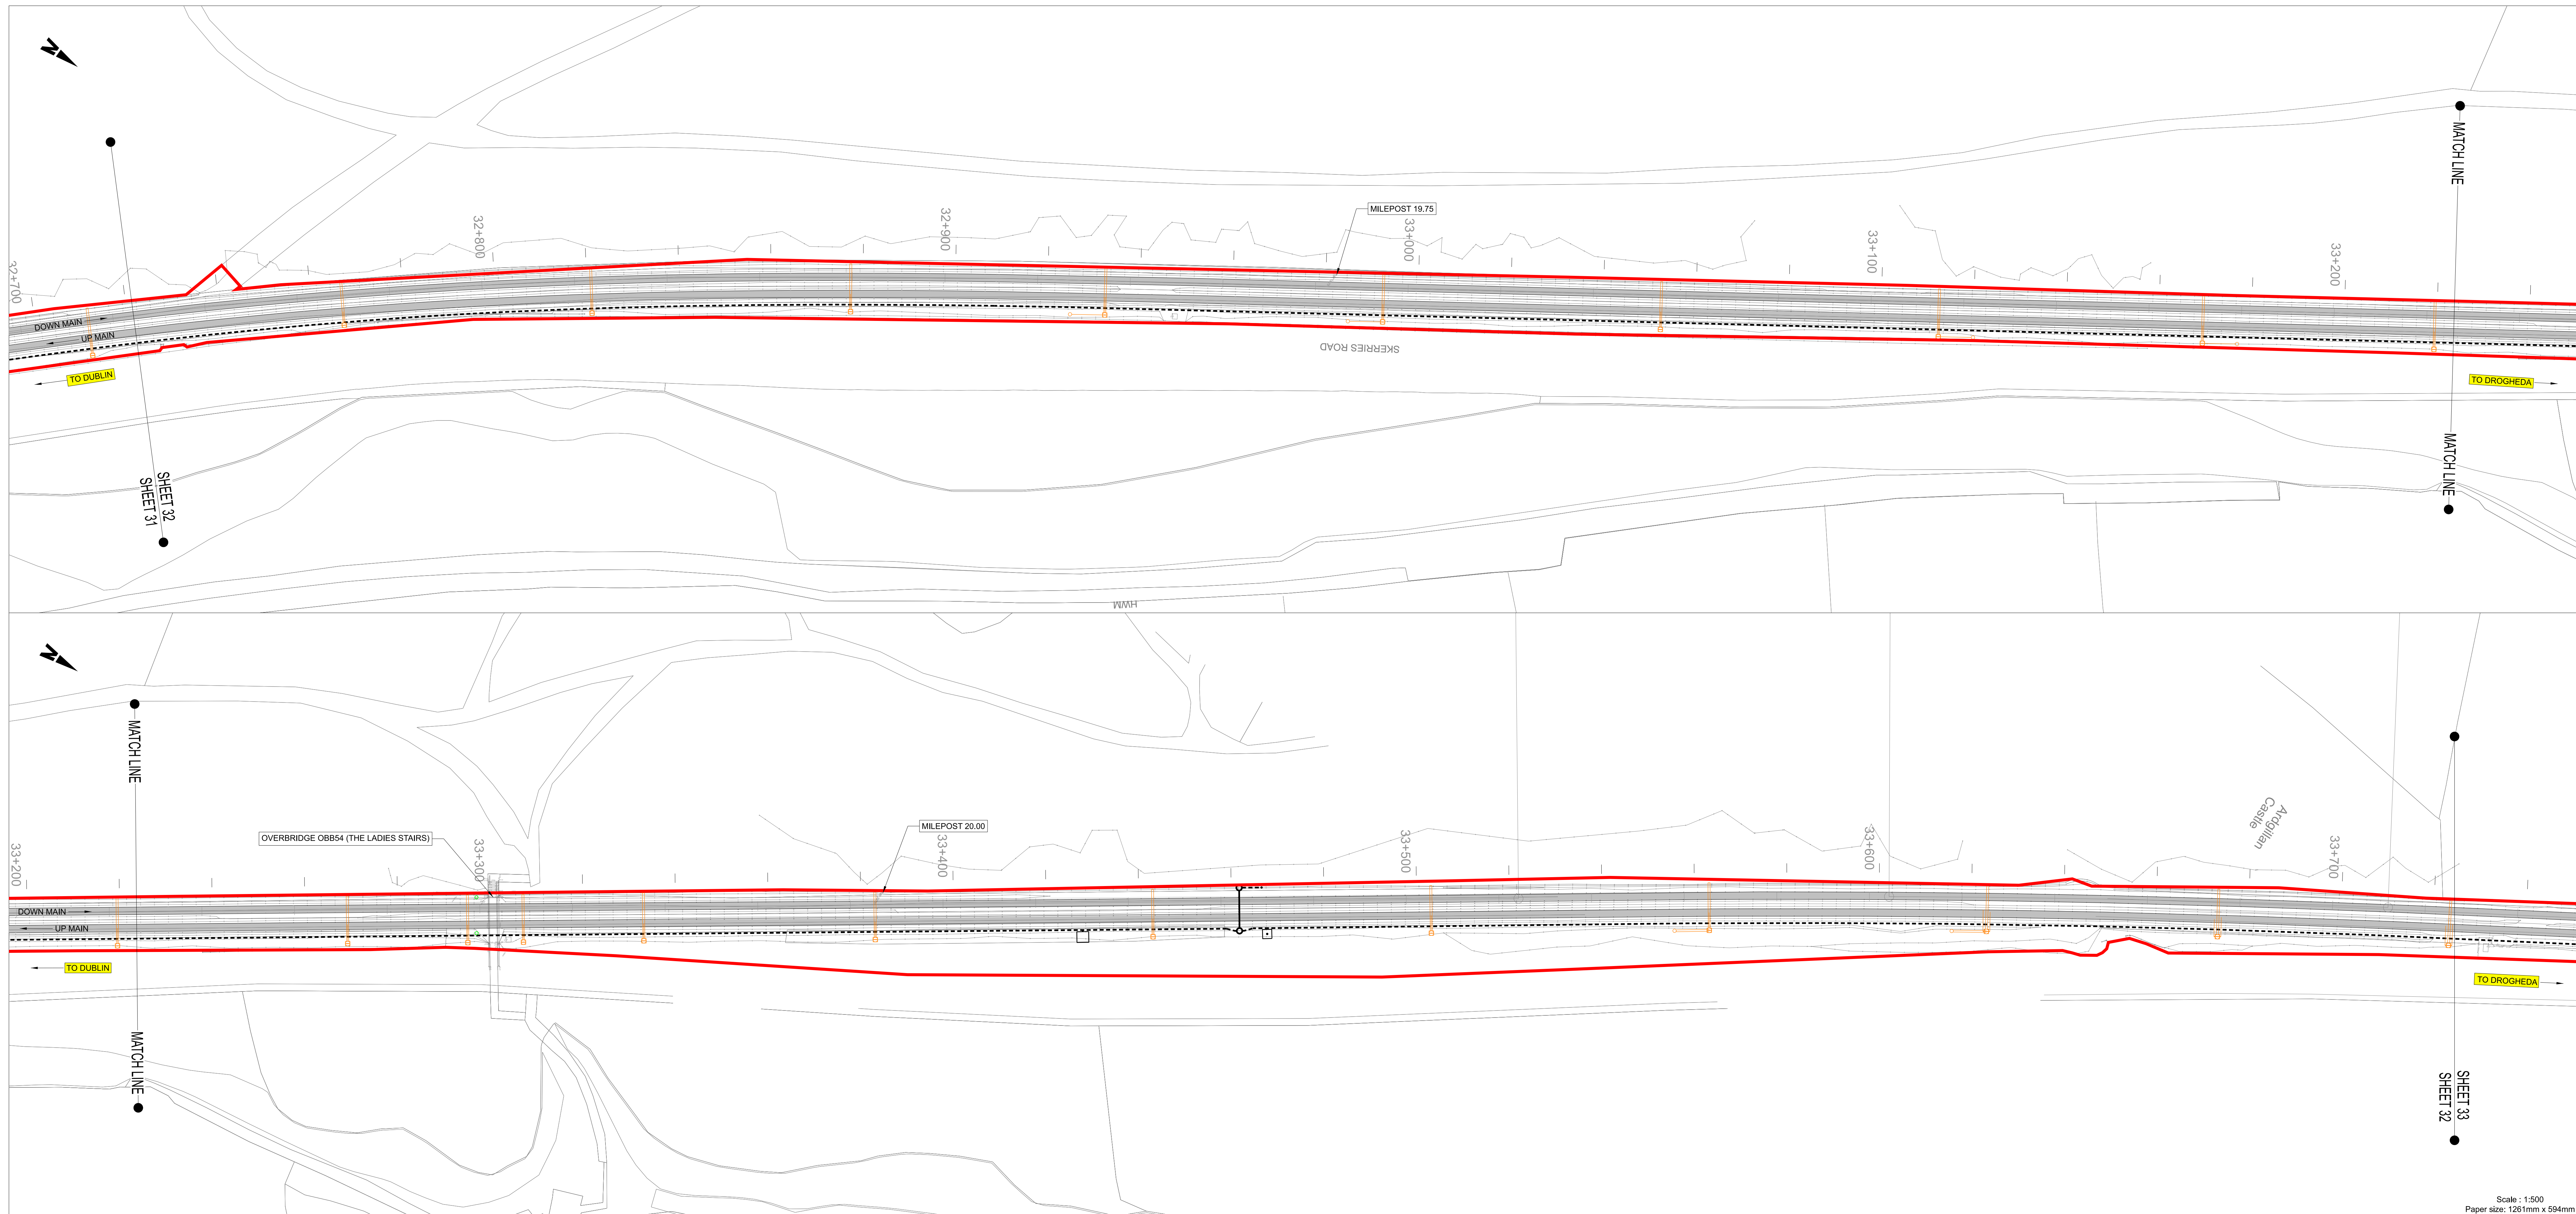

- ## NOTES
1. DO NOT SCALE FROM THIS DRAWING
 2. DRAWING SHALL BE READ IN CONJUNCTION WITH THE OTHER DRAWINGS INCLUDED IN THIS SERIES.
 3. LOCATION OF ALL BURIED SERVICES TO BE CONFIRMED PRIOR TO CONSTRUCTION.
 4. ALL DIMENSIONS ARE IN METERS, UNLESS OTHERWISE STATED.
 5. ALL CHAINAGES ARE IN KILOMETERS.
 6. DRAWING TO BE READ IN COLOUR
 7. ALL LEVELS ARE IN METERS ABOVE ORDNANCE DATUM (MOD) UNLESS OTHERWISE STATED.
 8. THE DART+ COASTAL NORTH PROJECT IS POSITIONED ALONG THE DART+ HIGH TRANSVERSE MERIDIAN (TDM) COORDINATE SYSTEM.
 9. EXISTING TROUGHING TO BE REMOVED POST CONSTRUCTION OF PROPOSED TROUGHING.
 10. SELECTED INFRASTRUCTURE INTERVENTIONS DRIVING THIRLSDENSE CIVILS DESIGN SUCH AS SUBSTATIONS HAVE BEEN SHOWN FOR INFORMATION ON THESE LINEAR WORKS PLANS. FOR MORE INFORMATION ON THESE INTERVENTIONS, PROJECT, PLEASE REFER TO THE BOOK 1 RAILWAY WORKS PLANS.
 11. OHLE STRUTTERS ARE SHOWN AT INDICATIVE LOCATION AT SPACING OF TYPICAL 40m TO 50m. OHLE WIRES WILL SPAN BETWEEN THE STRUCTURES.

- ## LEGEND
- | | |
|--|-------------------------------------|
| | DEVELOPMENT BOUNDARY |
| | EXISTING ELEMENTS |
| | ELEMENTS TO BE REMOVED |
| | PROPOSED UNDER TRACK CROSSING (UTX) |
| | PROPOSED TROUGHING |
| | PROPOSED ELEVATED TROUGHING |
| | PROPOSED FENCING |
| | CABLE DUCTS IN PLATFORM |
| | PROPOSED OVERHEAD LINE EQUIPMENT |
| | TRACKWORK (EXISTING AND PROPOSED) |
| | PLATFORM MODIFICATIONS |
| | PROPOSED SIGNAL |
| | PROPOSED LOCATION CASE |

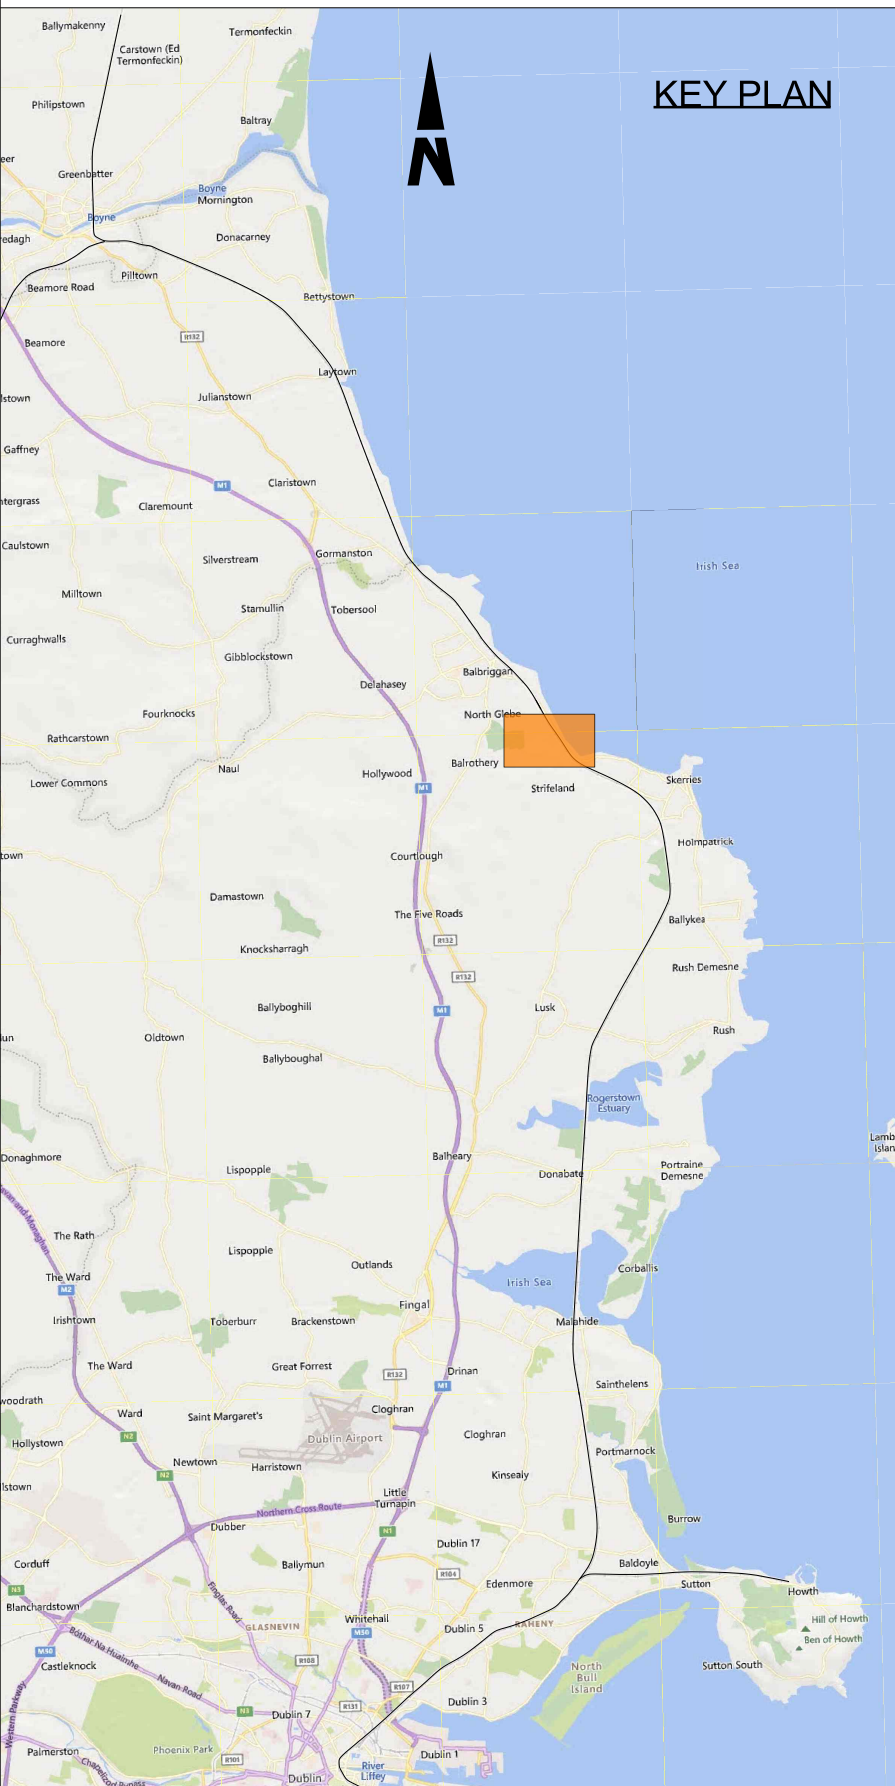

Scale : 1:500
Paper size: 1261mm x 594mm

Project Title **DART+ COASTAL NORTH**

Drawing Title	
	LINEAR WORKS

Sheet Number	Status	Rev
32 of 58	S3	P01

DO NOT SCALE USE FIGURED DIMENSIONS ONLY