



.....

**LINEAR WORKS**

**Zone D: South of Gormanston Station  
(Fingal border) to Louth/Meath  
border**

.....



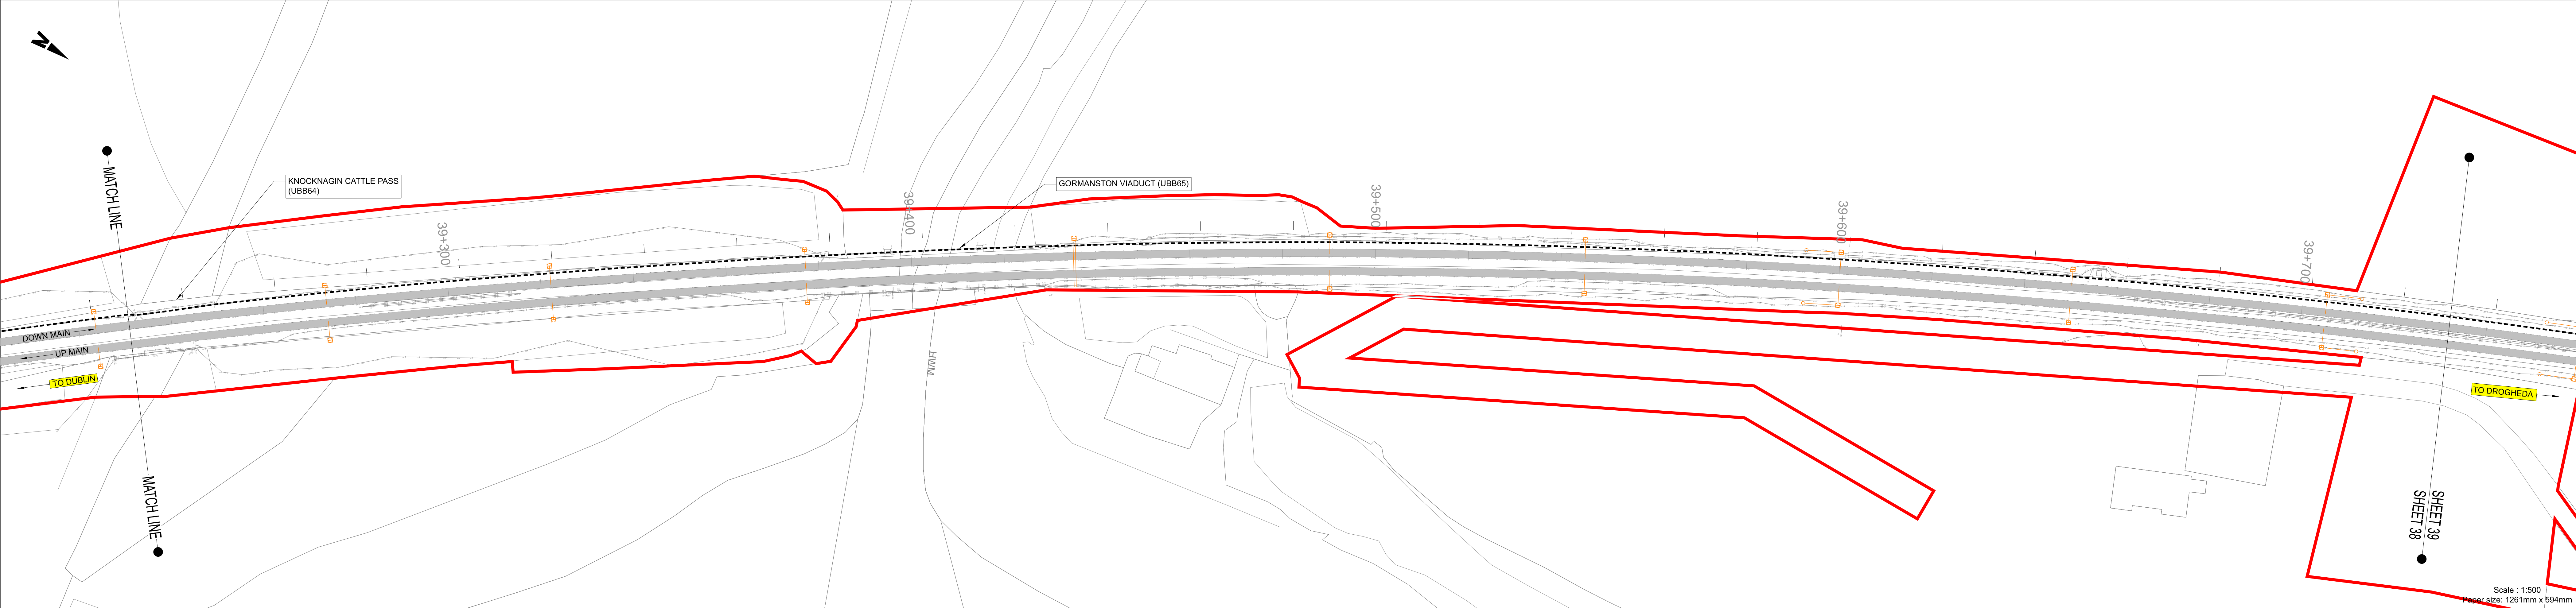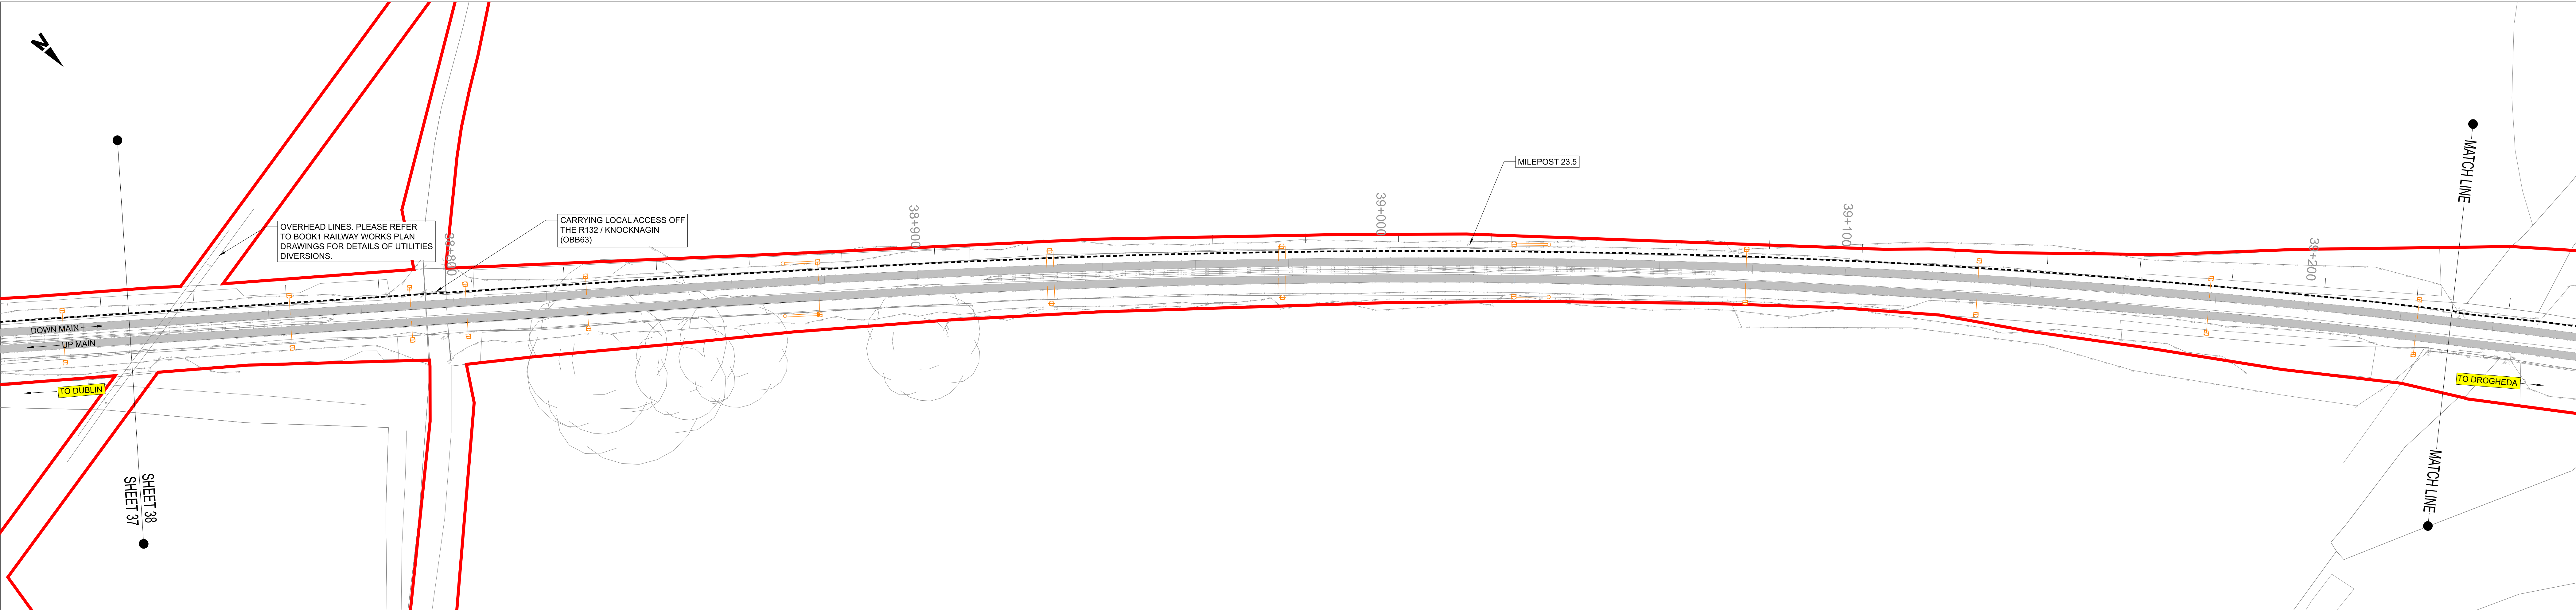



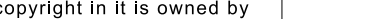




NOTES

1. DO NOT SCALE FROM THIS DRAWING.
2. THIS DRAWING SHALL BE READ IN CONJUNCTION WITH THE OTHER DRAWINGS INCLUDED IN THIS SERIES.
3. LOCATION OF ALL BURIED SERVICES TO BE CONFIRMED PRIOR TO CONSTRUCTION.
3. ALL DIMENSIONS ARE IN METERS, UNLESS OTHERWISE STATED.
4. ALL CHAINAGES ARE IN KILOMETERS.
5. DRAWING TO BE PRINTED IN COLOUR.
6. ALL LEVELS ARE IN METERS ABOVE ORDNANCE DATUM (MOD) UNLESS OTHERWISE STATED.
7. THE DART+ COASTAL NORTH PROJECT IS POSITIONED ACCORDING TO THE IRISH TRANSVERSE MERCATOR (ITM) COORDINATE SYSTEM.
8. EXISTING TROUGHING TO BE REMOVED POST CONSTRUCTION OF PROPOSED TROUGHING.
9. SELECTED INFRASTRUCTURE INTERVENTIONS DRIVING THE LINESIDE CIVILS DESIGN SUCH AS SUBSTATIONS HAVE BEEN SHOWN FOR INFORMATION ON THESE LINEAR WORKS PLANS. FOR A FULL PICTURE OF ALL INTERVENTIONS ACROSS THE PROJECT, PLEASE REFER TO THE BOOK 1 RAILWAY WORKS PLANS.
10. OHLE STRUCTURES ARE SHOWN AT INDICATIVE LOCATIONS AT A SPACING OF TYPICALLY 40m TO 50m. OHLE WIRES WILL SPAN BETWEEN THE STRUCTURES.

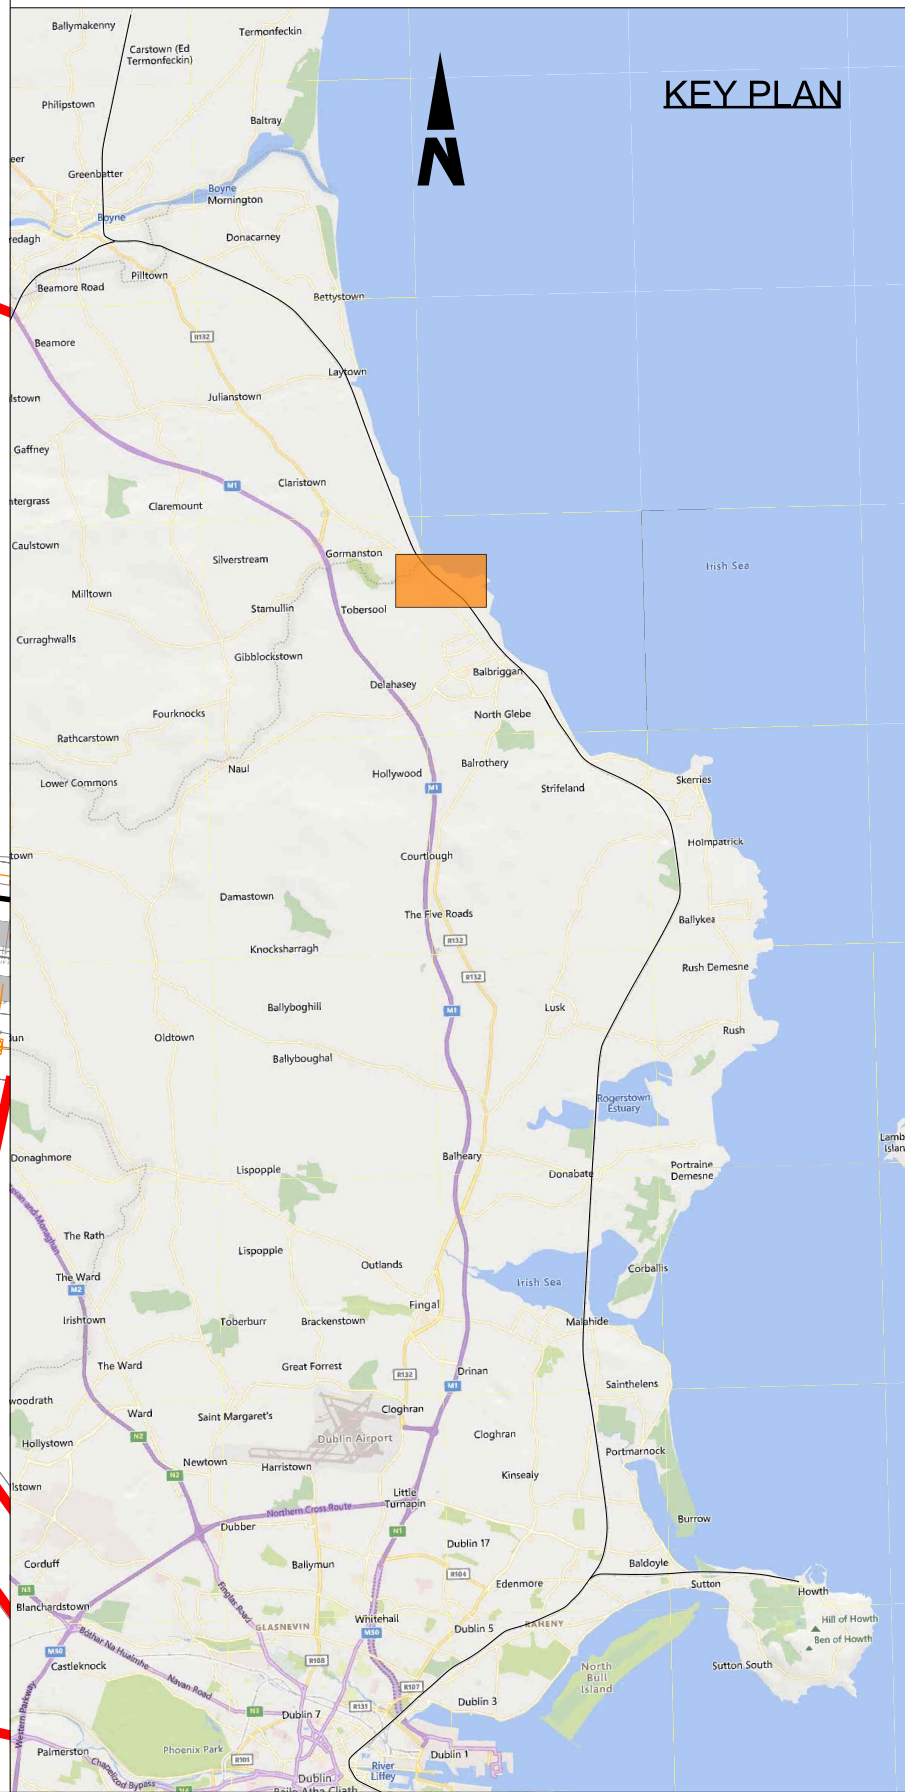LEGEND



- DEVELOPMENT BOUNDARY
- EXISTING ELEMENTS
- ELEMENTS TO BE REMOVED
- PROPOSED UNDER TRACK CROSSING (UTX)
- - - PROPOSED TROUGHING
- - - PROPOSED ELEVATED TROUGHING
- - - PROPOSED FENCING
- CABLE DUCTS IN PLATFORM
- PROPOSED OVERHEAD LINE EQUIPMENT
- ▒ TRACKWORK (EXISTING AND PROPOSED)
- ▒ PLATFORM MODIFICATIONS
- ⊕ PROPOSED SIGNAL
- PROPOSED LOCATION CASE



<p><b>Disclaimer</b></p> <p>© Irish Rail (2023). This drawing is confidential and the copyright in it is owned by Irish Rail. This drawing must not be either loaned, copied or otherwise reproduced in whole or in part or used for any purpose without the prior permission of Irish Rail.</p> <p>© OpenStreetMap contributors</p> <p>© Ordnance Survey Ireland and Government of Ireland. All O.S. data used for plans are printed under Copyright Ordnance Survey Ireland 0039723 (OSi Aerial Data or OSi Lidar Data) &amp; 2023 OSi, NMA, 180 (OSi Vector Data). All elevations are in metres and relate to OSi Geoid Model (OSGM02). Main Head as defined by existing Project Control. All Co-ordinates are in Irish Transverse Mercator Grid (ITM) as defined by OSi active GPS station Tallaght College (TLTG).</p>				<div></div>				<table><tr><th>Rev</th><th>Date</th><th>Dm</th><th>Chk'd</th><th>App'd</th><th>Description</th></tr><tr><td>P01</td><td>12/04/2024</td><td>AC</td><td>EJ</td><td>DB</td><td>PLANNING ISSUE</td></tr><tr><td> </td><td> </td><td> </td><td> </td><td> </td><td> </td></tr><tr><td> </td><td> </td><td> </td><td> </td><td> </td><td> </td></tr><tr><td> </td><td> </td><td> </td><td> </td><td> </td><td> </td></tr></table>	Rev	Date	Dm	Chk'd	App'd	Description	P01	12/04/2024	AC	EJ	DB	PLANNING ISSUE																			<div><div></div><div></div></div> <table><tr><th>Date</th><th>Scale</th><th>As shown</th><th>Drawn</th><th>Checked</th><th>Approved</th></tr><tr><td>18/07/2023</td><td>As shown</td><td></td><td>AC</td><td>EJ</td><td>DB</td></tr></table> <table><tr><th>Project Code</th><th>Originator Code</th><th>OMS Code</th></tr><tr><td>D+WP56</td><td>ARP</td><td>280275-00</td></tr></table>	Date	Scale	As shown	Drawn	Checked	Approved	18/07/2023	As shown		AC	EJ	DB	Project Code	Originator Code	OMS Code	D+WP56	ARP	280275-00	<p>Engineering Designer</p> <table><tr><th>Project Title</th><td>DART+ COASTAL NORTH</td></tr><tr><th>Drawing Title</th><td>LINEAR WORKS</td></tr><tr><th>Drawing File Name</th><td>D+WP56-ARP-P4-NL-DR-RO-100038</td></tr><tr><th>Sheet Number</th><td>38 of 58</td></tr><tr><th>Status</th><td>S3</td></tr><tr><th>Rev</th><td>P01</td></tr></table>	Project Title	DART+ COASTAL NORTH	Drawing Title	LINEAR WORKS	Drawing File Name	D+WP56-ARP-P4-NL-DR-RO-100038	Sheet Number	38 of 58	Status	S3	Rev	P01
Rev	Date	Dm	Chk'd	App'd	Description	
P01	12/04/2024	AC	EJ	DB	PLANNING ISSUE	
Date	Scale	As shown	Drawn	Checked	Approved	
18/07/2023	As shown		AC	EJ	DB	
Project Code	Originator Code	OMS Code	
D+WP56	ARP	280275-00	
Project Title	DART+ COASTAL NORTH	
Drawing Title	LINEAR WORKS	
Drawing File Name	D+WP56-ARP-P4-NL-DR-RO-100038	
Sheet Number	38 of 58	
Status	S3	
Rev	P01	

DO NOT SCALE USE FIGURED DIMENSIONS ONLY



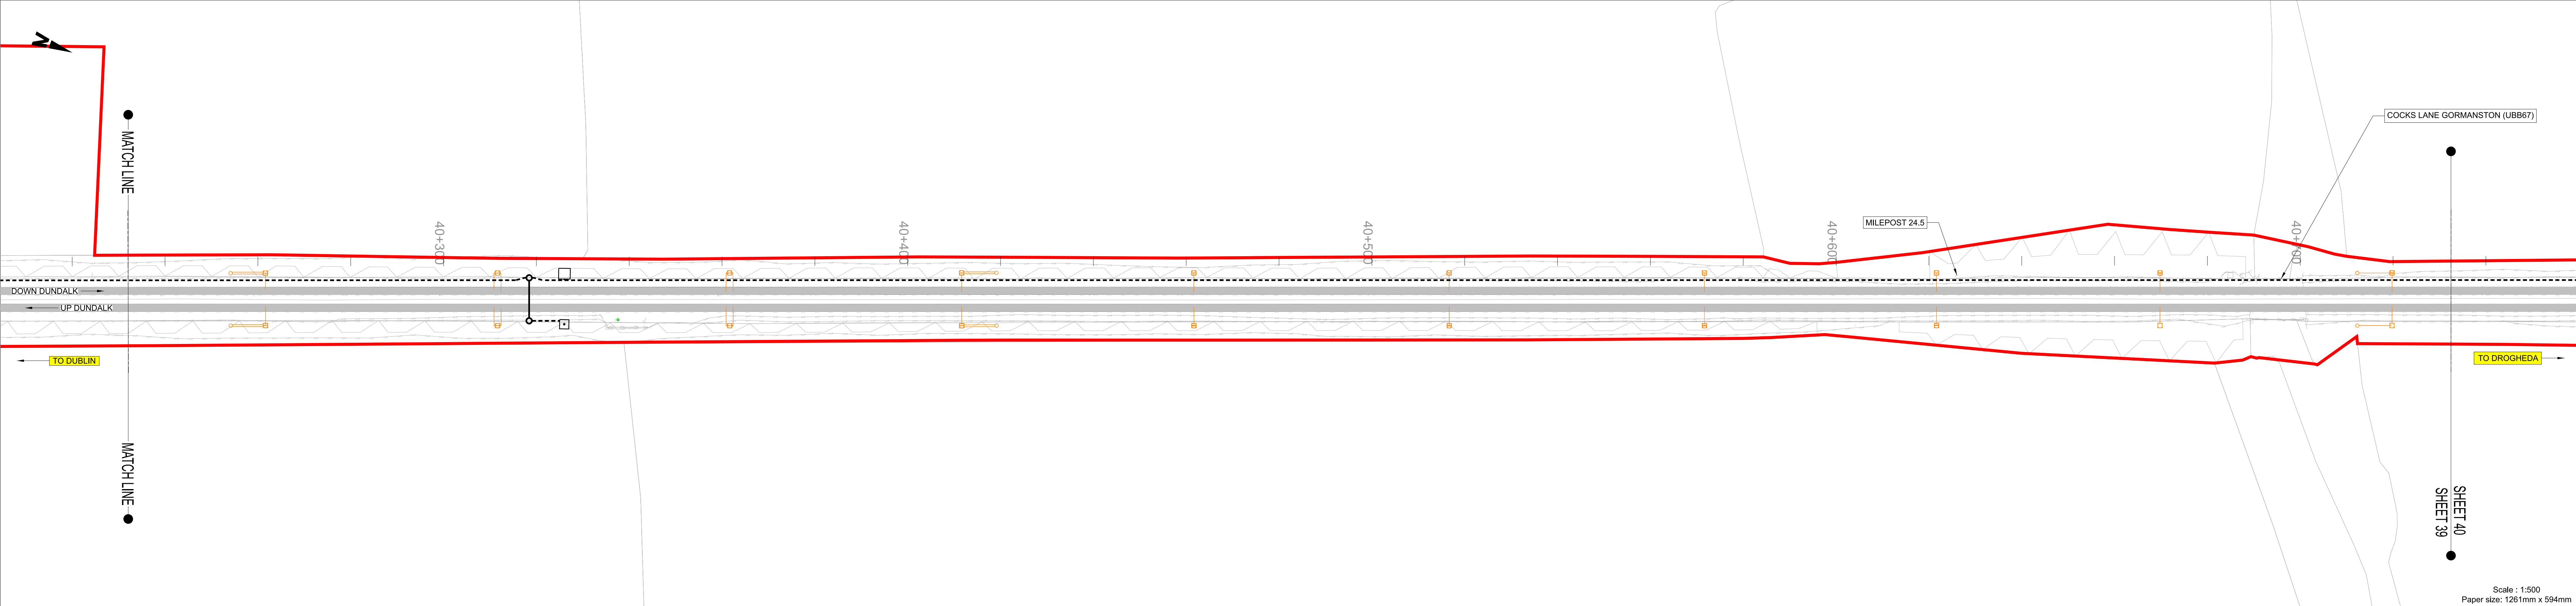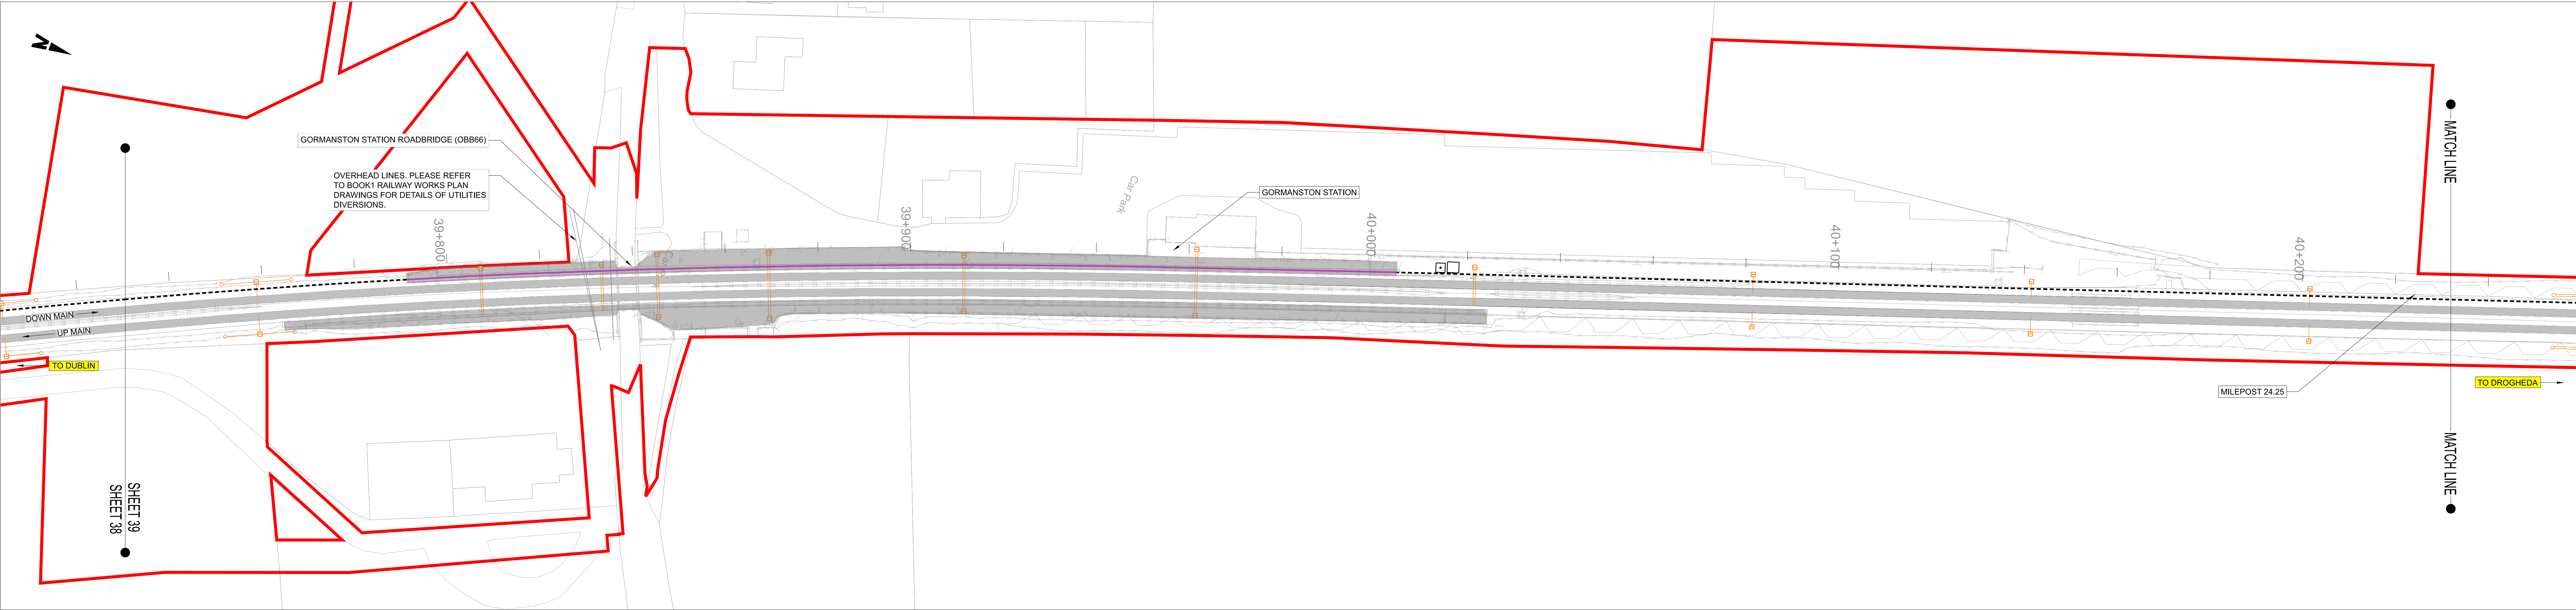


NOTES

1. DO NOT SCALE FROM THIS DRAWING.
2. THIS DRAWING SHALL BE READ IN CONJUNCTION WITH THE OTHER DRAWINGS INCLUDED IN THIS SERIES.
3. LOCATION OF ALL BURIED SERVICES TO BE CONFIRMED PRIOR TO CONSTRUCTION.
3. ALL DIMENSIONS ARE IN METERS, UNLESS OTHERWISE STATED.
4. ALL CHAINAGES ARE IN KILOMETERS.
5. DRAWING TO BE PRINTED IN COLOUR.
6. ALL LEVELS ARE IN METERS ABOVE ORDNANCE DATUM (MOD) UNLESS OTHERWISE STATED.
7. THE DART+ COASTAL NORTH PROJECT IS POSITIONED ACCORDING TO THE IRISH TRANSVERSE MERCATOR (ITM) COORDINATE SYSTEM.
8. EXISTING TROUGHING TO BE REMOVED POST CONSTRUCTION OF PROPOSED TROUGHING.
9. SELECTED INFRASTRUCTURE INTERVENTIONS DRIVING THE LINESIDE CIVILS DESIGN SUCH AS SUBSTATIONS HAVE BEEN SHOWN FOR INFORMATION ON THESE LINEAR WORKS PLANS. FOR A FULL PICTURE OF ALL INTERVENTIONS ACROSS THE PROJECT, PLEASE REFER TO THE BOOK 1 RAILWAY WORKS PLANS.
10. OHLE STRUCTURES ARE SHOWN AT INDICATIVE LOCATIONS AT A SPACING OF TYPICALLY 40m TO 50m. OHLE WIRES WILL SPAN BETWEEN THE STRUCTURES.

LEGEND

- DEVELOPMENT BOUNDARY
- EXISTING ELEMENTS
- ELEMENTS TO BE REMOVED
- PROPOSED UNDER TRACK CROSSING (UTX)
- - - PROPOSED TROUGHING
- - - - PROPOSED ELEVATED TROUGHING
- - - PROPOSED FENCING
- CABLE DUCTS IN PLATFORM
- PROPOSED OVERHEAD LINE EQUIPMENT
- ▨ TRACKWORK (EXISTING AND PROPOSED)
- ▨ PLATFORM MODIFICATIONS
- ⊕ PROPOSED SIGNAL
- PROPOSED LOCATION CASE


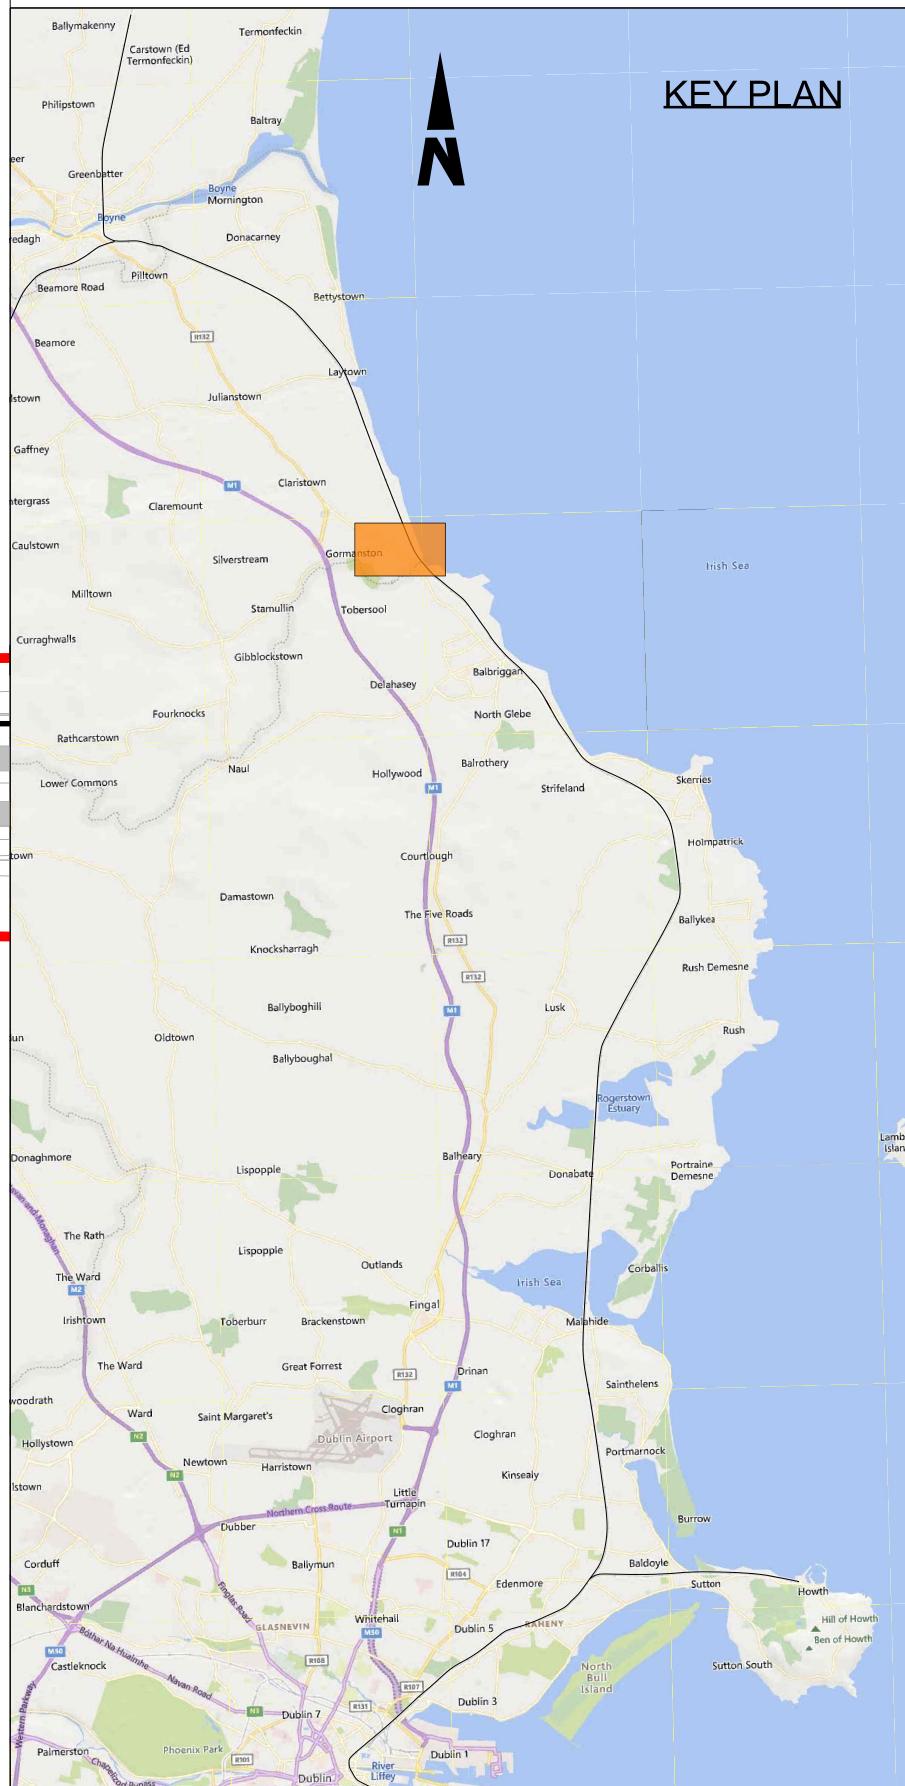


Scale : 1:500  
Paper size: 1261mm x 594mm

<div>Disclaimer</div> <div>© Irish Rail (2023). This drawing is confidential and the copyright in it is owned by Irish Rail. This drawing must not be either loaned, copied or otherwise reproduced in whole or in part or used for any purpose without the prior permission of Irish Rail.</div> <div>© OpenStreetMap contributors</div> <div>© Ordnance Survey Ireland and Government of Ireland. All O.S. data used for plans are printed under Copyright Ordnance Survey Ireland 0039723 (OSi Aerial Data or OSi Lidar Data) &amp; 2023 OSi, NMA, 100 (OSi Vector Data). All elevations are in metres and relate to OSi Geoid Model (OSGM02). Main Head as defined by existing Project Control. All Co-ordinates are in Irish Transverse Mercator Grid (ITM) as defined by OSi active GPS station Tallaght College (TLTG).</div>										<div><div><div><div></div><div></div><div></div></div><div><div>DART+</div><div>Coastal North</div></div></div><div><div><div>NTA</div><div>National Transport Authority</div></div><div><div><div></div><div></div></div><div><div>Tionacdal Éireann</div><div>Project Ireland</div><div>2040</div></div></div></div></div>				<table><tr><th>Rev</th><th>Date</th><th>Dm</th><th>Chk'd</th><th>App'd</th><th>Description</th></tr><tr><td>P01</td><td>12/04/2024</td><td>AC</td><td>EJ</td><td>DB</td><td>PLANNING ISSUE</td></tr><tr><td> </td><td> </td><td> </td><td> </td><td> </td><td> </td></tr><tr><td> </td><td> </td><td> </td><td> </td><td> </td><td> </td></tr><tr><td> </td><td> </td><td> </td><td> </td><td> </td><td> </td></tr><tr><td> </td><td> </td><td> </td><td> </td><td> </td><td> </td></tr></table>	Rev	Date	Dm	Chk'd	App'd	Description	P01	12/04/2024	AC	EJ	DB	PLANNING ISSUE																									<div><div><div><div></div><div></div><div></div></div><div><div>larnród Éireann</div><div>Irish Rail</div></div></div><div><div>Date</div><div>01/06/2023</div></div><div><div>Scale</div><div>As shown</div></div><div><div>Project Code</div><div>D+WP56</div></div><div><div>Originator Code</div><div>ARP</div></div></div> <div><div>Engineering Designer</div><div><div><div></div><div></div><div></div></div><div><div>ARUP</div></div></div><div><div>Drawn</div><div>AC</div></div><div><div>Checked</div><div>EJ</div></div><div><div>Approved</div><div>DB</div></div><div><div>QMS Code</div><div>280275-00</div></div></div>	<div><div>Project Title</div><div>DART+ COASTAL NORTH</div></div> <div><div>Drawing Title</div><div>LINEAR WORKS</div></div> <div><div>Drawing File Name</div><div>D+WP56-ARP-P4-NL-DR-RO-100039</div></div> <div><div>Sheet Number</div><div>39 of 58</div></div> <div><div>Status</div><div>S3</div></div> <div><div>Rev</div><div>P01</div></div>
Rev	Date	Dm	Chk'd	App'd	Description	
P01	12/04/2024	AC	EJ	DB	PLANNING ISSUE	

DO NOT SCALE USE FIGURED DIMENSIONS ONLY



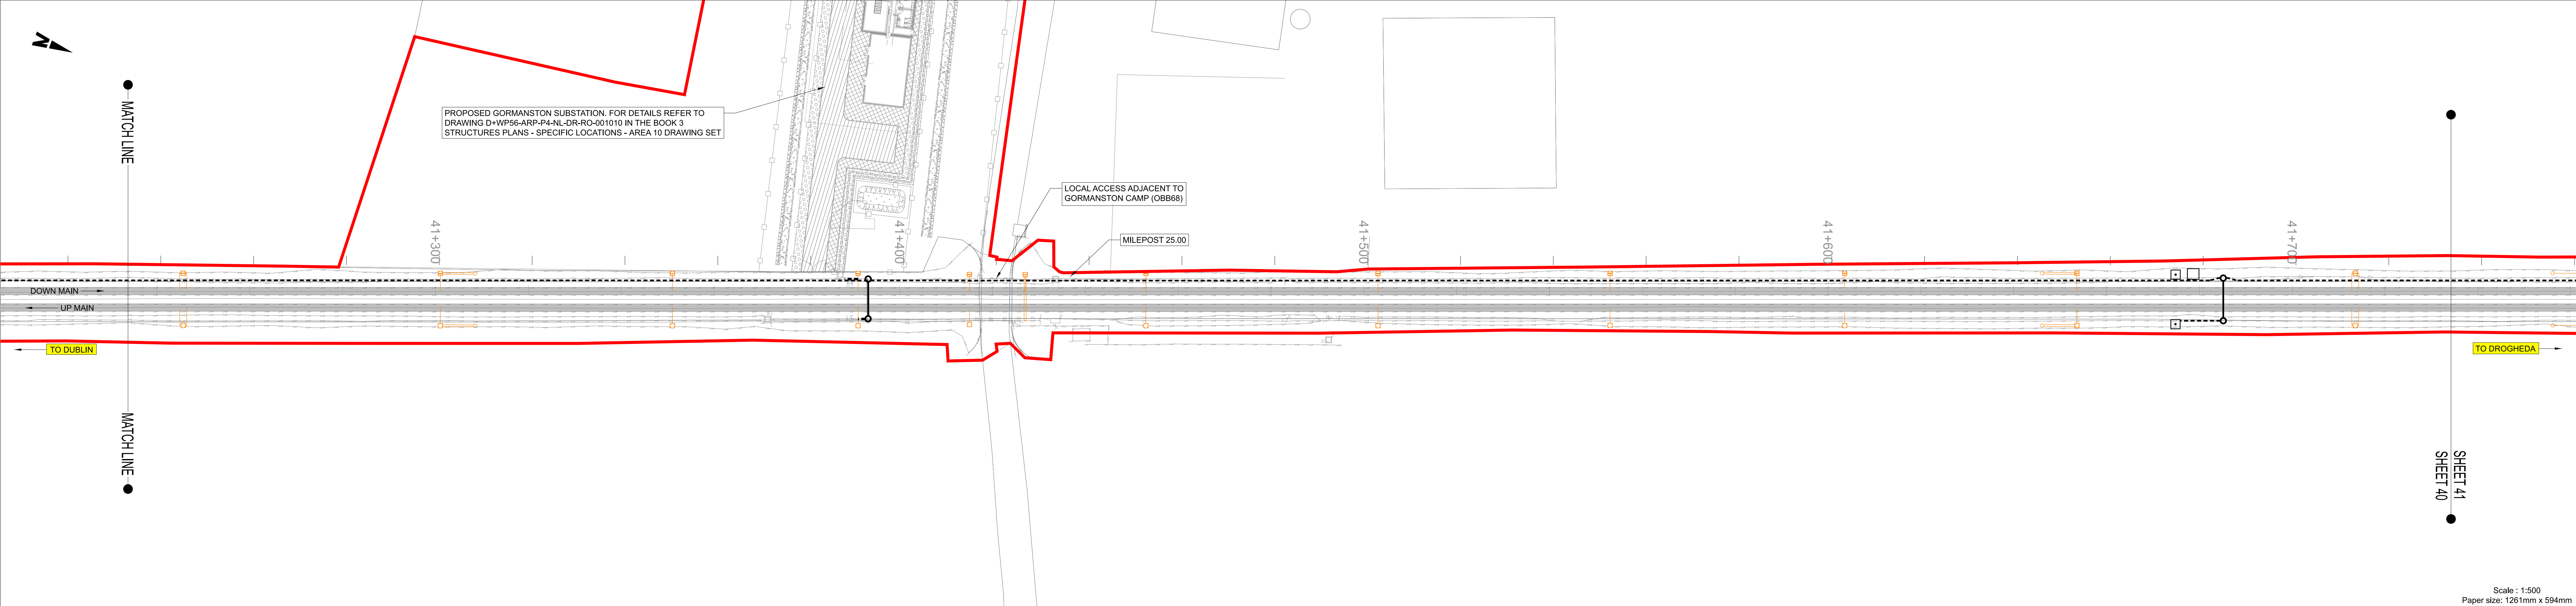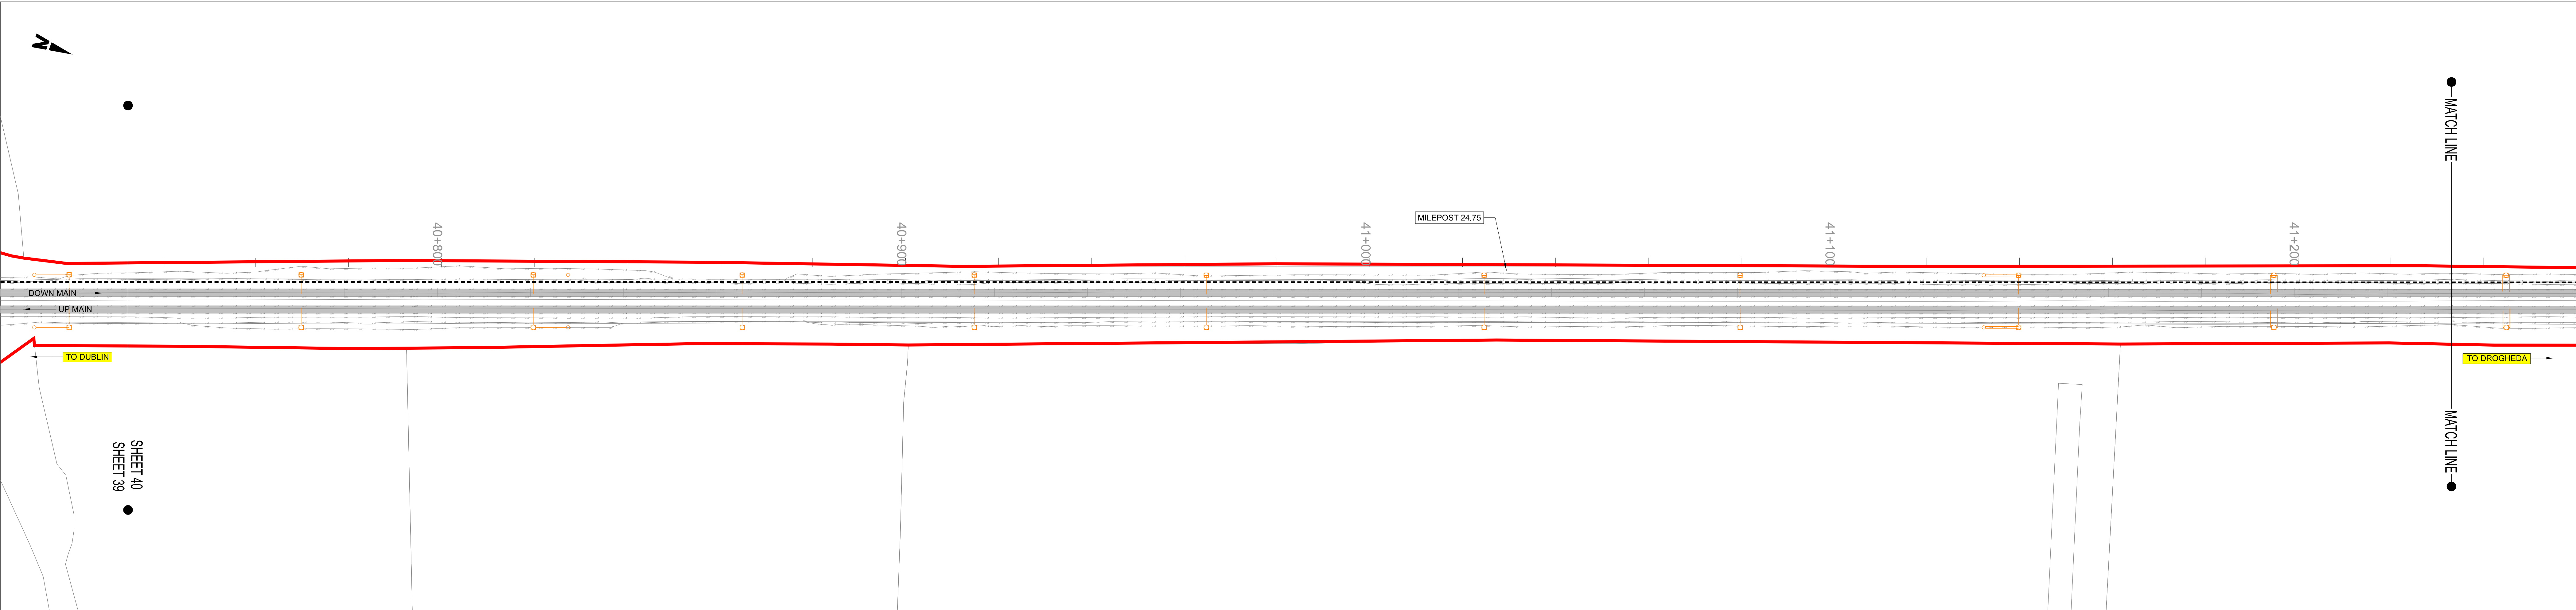


NOTES







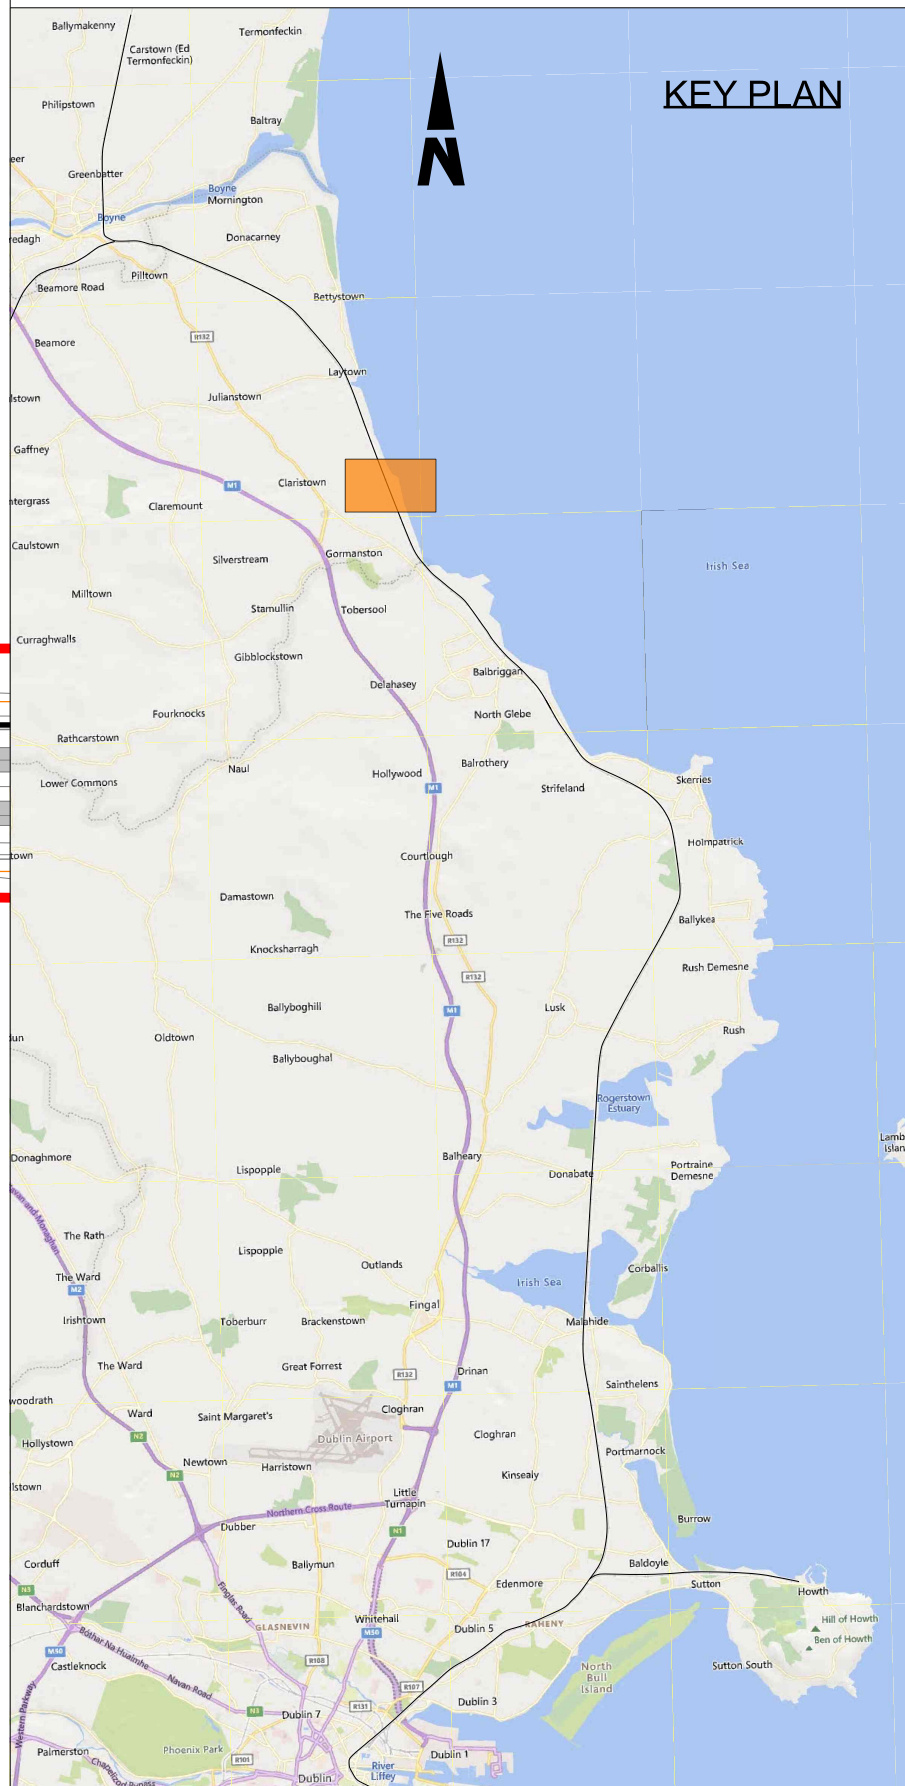




1. DO NOT SCALE FROM THIS DRAWING.
2. THIS DRAWING SHALL BE READ IN CONJUNCTION WITH THE OTHER DRAWINGS INCLUDED IN THIS SERIES.
3. LOCATION OF ALL BURIED SERVICES TO BE CONFIRMED PRIOR TO CONSTRUCTION.
3. ALL DIMENSIONS ARE IN METERS, UNLESS OTHERWISE STATED.
4. ALL CHAINAGES ARE IN KILOMETERS.
5. DRAWING TO BE PRINTED IN COLOUR.
6. ALL LEVELS ARE IN METERS ABOVE ORDNANCE DATUM (MOD) UNLESS OTHERWISE STATED.
7. THE DART+ COASTAL NORTH PROJECT IS POSITIONED ACCORDING TO THE IRISH TRANSVERSE MERCATOR (ITM) COORDINATE SYSTEM.
8. EXISTING TROUGHING TO BE REMOVED POST CONSTRUCTION OF PROPOSED TROUGHING.
9. SELECTED INFRASTRUCTURE INTERVENTIONS DRIVING THE LINESIDE CIVILS DESIGN SUCH AS SUBSTATIONS HAVE BEEN SHOWN FOR INFORMATION ON THESE LINEAR WORKS PLANS. FOR A FULL PICTURE OF ALL INTERVENTIONS ACROSS THE PROJECT, PLEASE REFER TO THE BOOK 1 RAILWAY WORKS PLANS.
10. OHLE STRUCTURES ARE SHOWN AT INDICATIVE LOCATIONS AT A SPACING OF TYPICALLY 40m TO 50m. OHLE WIRES WILL SPAN BETWEEN THE STRUCTURES.

LEGEND

- DEVELOPMENT BOUNDARY
- EXISTING ELEMENTS
- ELEMENTS TO BE REMOVED
- PROPOSED UNDER TRACK CROSSING (UTX)
- - - PROPOSED TROUGHING
- - - PROPOSED ELEVATED TROUGHING
- - - PROPOSED FENCING
- CABLE DUCTS IN PLATFORM
- PROPOSED OVERHEAD LINE EQUIPMENT
- TRACKWORK (EXISTING AND PROPOSED)
- ▨ PLATFORM MODIFICATIONS
- ⊕ PROPOSED SIGNAL
- PROPOSED LOCATION CASE




Scale : 1:500  
Paper size: 1261mm x 594mm

<p><b>Disclaimer</b></p> <p>© Irish Rail (2023). This drawing is confidential and the copyright in it is owned by Irish Rail. This drawing must not be either loaned, copied or otherwise reproduced in whole or in part or used for any purpose without the prior permission of Irish Rail.</p> <p>© OpenStreetMap contributors</p> <p>© Ordnance Survey Ireland and Government of Ireland. All O.S. data used for plans are printed under Copyright Ordnance Survey Ireland 0039723 (OSi Aerial Data or OSi Lidar Data) &amp; 2023 OSi, NMA, 100 (OSi Vector Data). All elevations are in metres and relate to OSi Geoid Model (OSGM02). Main Heat as defined by existing Project Control. All Co-ordinates are in Irish Transverse Mercator Grid (ITM) as defined by OSi active GPS station Tallaght College (TLTG).</p>					<div></div>					<table><tr><th>Rev</th><th>Date</th><th>Dm</th><th>Chk'd</th><th>App'd</th><th>Description</th></tr><tr><td>P01</td><td>12/04/2024</td><td>AC</td><td>EJ</td><td>DB</td><td>PLANNING ISSUE</td></tr><tr><td> </td><td> </td><td> </td><td> </td><td> </td><td> </td></tr><tr><td> </td><td> </td><td> </td><td> </td><td> </td><td> </td></tr><tr><td> </td><td> </td><td> </td><td> </td><td> </td><td> </td></tr><tr><td> </td><td> </td><td> </td><td> </td><td> </td><td> </td></tr></table>	Rev	Date	Dm	Chk'd	App'd	Description	P01	12/04/2024	AC	EJ	DB	PLANNING ISSUE																									<div></div> <table><tr><th>Date</th><th>Scale</th><th>As shown</th></tr><tr><td>01/06/2023</td><td>As shown</td><td> </td></tr></table> <table><tr><th>Project Code</th><th>Originator Code</th></tr><tr><td>D+WP56</td><td>ARP</td></tr></table>	Date	Scale	As shown	01/06/2023	As shown		Project Code	Originator Code	D+WP56	ARP	<table><tr><th>Client</th><th>Engineering Designer</th></tr><tr><td></td><td></td></tr></table> <table><tr><th>Drawn</th><th>Checked</th><th>Approved</th></tr><tr><td>AC</td><td>EJ</td><td>DB</td></tr></table> <table><tr><th>OMS Code</th><th>280275-00</th></tr></table>	Client	Engineering Designer			Drawn	Checked	Approved	AC	EJ	DB	OMS Code	280275-00	<table><tr><th>Project Title</th><th>DART+ COASTAL NORTH</th></tr><tr><th>Drawing Title</th><td>LINEAR WORKS</td></tr><tr><th>Drawing File Name</th><td>D+WP56-ARP-P4-NL-DR-RO-100040</td></tr><tr><th>Sheet</th><td>40 of 58</td></tr><tr><th>Status</th><td>S3</td></tr><tr><th>Rev</th><td>P01</td></tr></table>	Project Title	DART+ COASTAL NORTH	Drawing Title	LINEAR WORKS	Drawing File Name	D+WP56-ARP-P4-NL-DR-RO-100040	Sheet	40 of 58	Status	S3	Rev	P01
Rev	Date	Dm	Chk'd	App'd	Description	
P01	12/04/2024	AC	EJ	DB	PLANNING ISSUE	
Date	Scale	As shown	
01/06/2023	As shown	
Project Code	Originator Code	
D+WP56	ARP	
Client	Engineering Designer	
	
Drawn	Checked	Approved	
AC	EJ	DB	
OMS Code	280275-00	
Project Title	DART+ COASTAL NORTH	
Drawing Title	LINEAR WORKS	
Drawing File Name	D+WP56-ARP-P4-NL-DR-RO-100040	
Sheet	40 of 58	
Status	S3	
Rev	P01	

DO NOT SCALE USE FIGURED DIMENSIONS ONLY



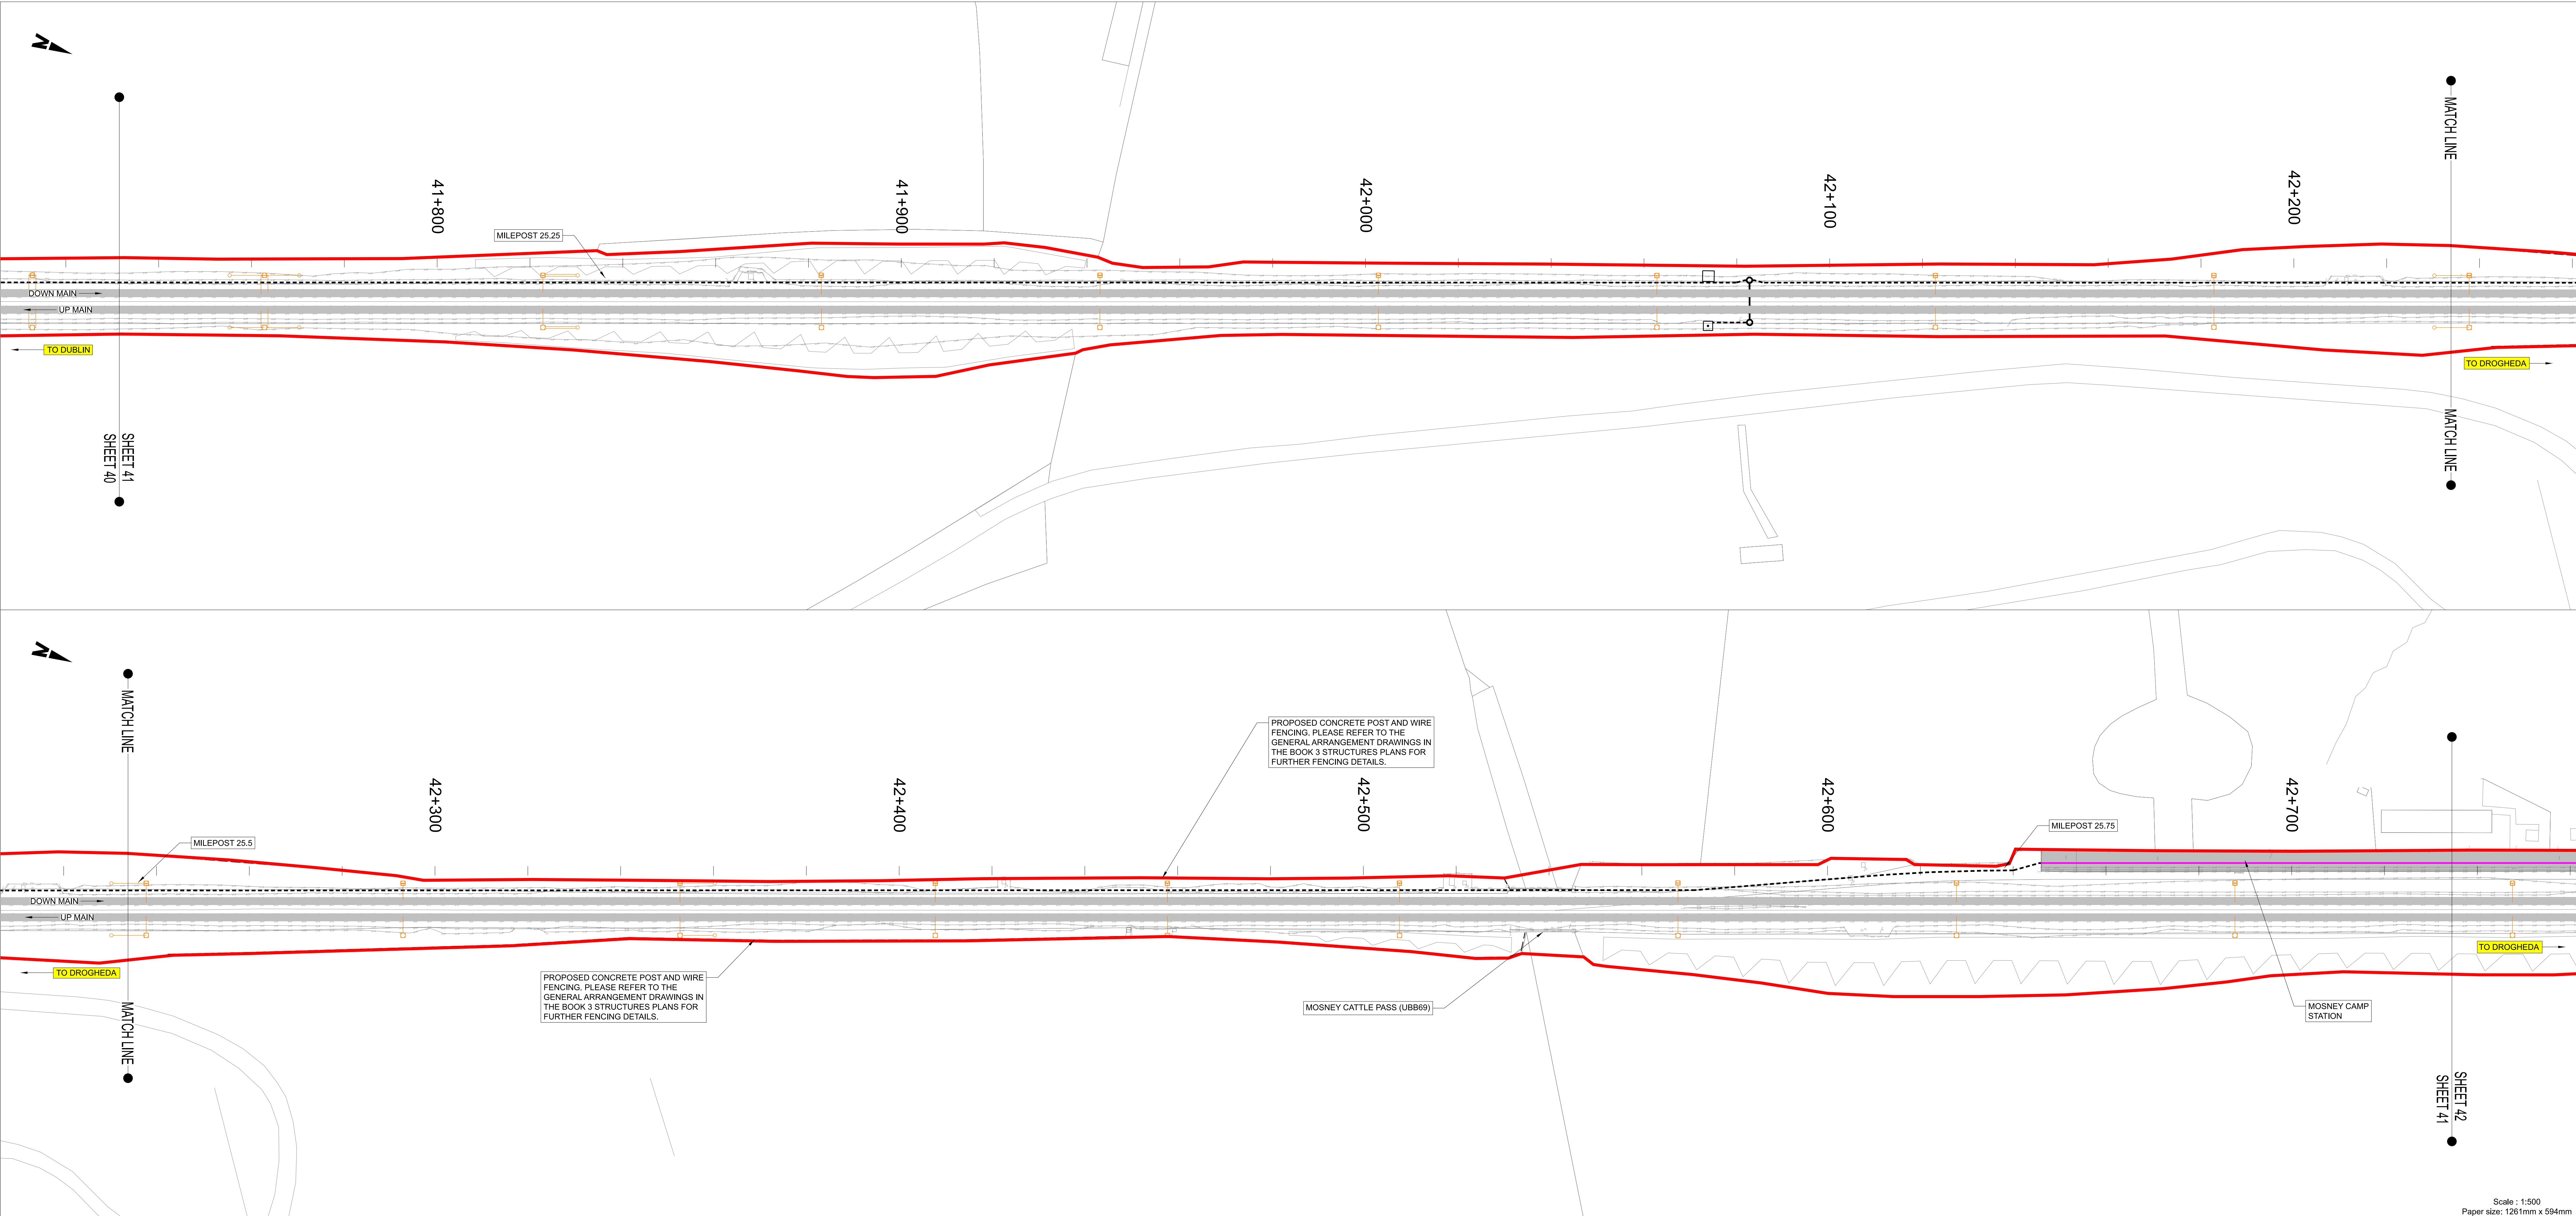


NOTES

1. DO NOT SCALE FROM THIS DRAWING.
2. THIS DRAWING SHALL BE READ IN CONJUNCTION WITH THE OTHER DRAWINGS INCLUDED IN THIS SERIES.
3. LOCATION OF ALL BURIED SERVICES TO BE CONFIRMED PRIOR TO CONSTRUCTION.
3. ALL DIMENSIONS ARE IN METERS, UNLESS OTHERWISE STATED.
4. ALL CHAINAGES ARE IN KILOMETERS.
5. DRAWING TO BE PRINTED IN COLOUR.
6. ALL LEVELS ARE IN METERS ABOVE ORDNANCE DATUM (MOD) UNLESS OTHERWISE STATED.
7. THE DART+ COASTAL NORTH PROJECT IS POSITIONED ACCORDING TO THE IRISH TRANSVERSE MERCATOR (ITM) COORDINATE SYSTEM.
8. EXISTING TROUGHING TO BE REMOVED POST CONSTRUCTION OF PROPOSED TROUGHING.
9. SELECTED INFRASTRUCTURE INTERVENTIONS DRIVING THE LINESIDE CIVILS DESIGN SUCH AS SUBSTATIONS HAVE BEEN SHOWN FOR INFORMATION ON THESE LINEAR WORKS PLANS. FOR A FULL PICTURE OF ALL INTERVENTIONS ACROSS THE PROJECT, PLEASE REFER TO THE BOOK 1 RAILWAY WORKS PLANS.
10. OHLE STRUCTURES ARE SHOWN AT INDICATIVE LOCATIONS AT A SPACING OF TYPICALLY 40m TO 50m. OHLE WIRES WILL SPAN BETWEEN THE STRUCTURES.

LEGEND

- DEVELOPMENT BOUNDARY
- EXISTING ELEMENTS
- ELEMENTS TO BE REMOVED
- PROPOSED UNDER TRACK CROSSING (UTX)
- - - PROPOSED TROUGHING
- - - PROPOSED ELEVATED TROUGHING
- - - PROPOSED FENCING
- CABLE DUCTS IN PLATFORM
- PROPOSED OVERHEAD LINE EQUIPMENT
- ▨ TRACKWORK (EXISTING AND PROPOSED)
- ▨ PLATFORM MODIFICATIONS
- ⊕ PROPOSED SIGNAL
- PROPOSED LOCATION CASE

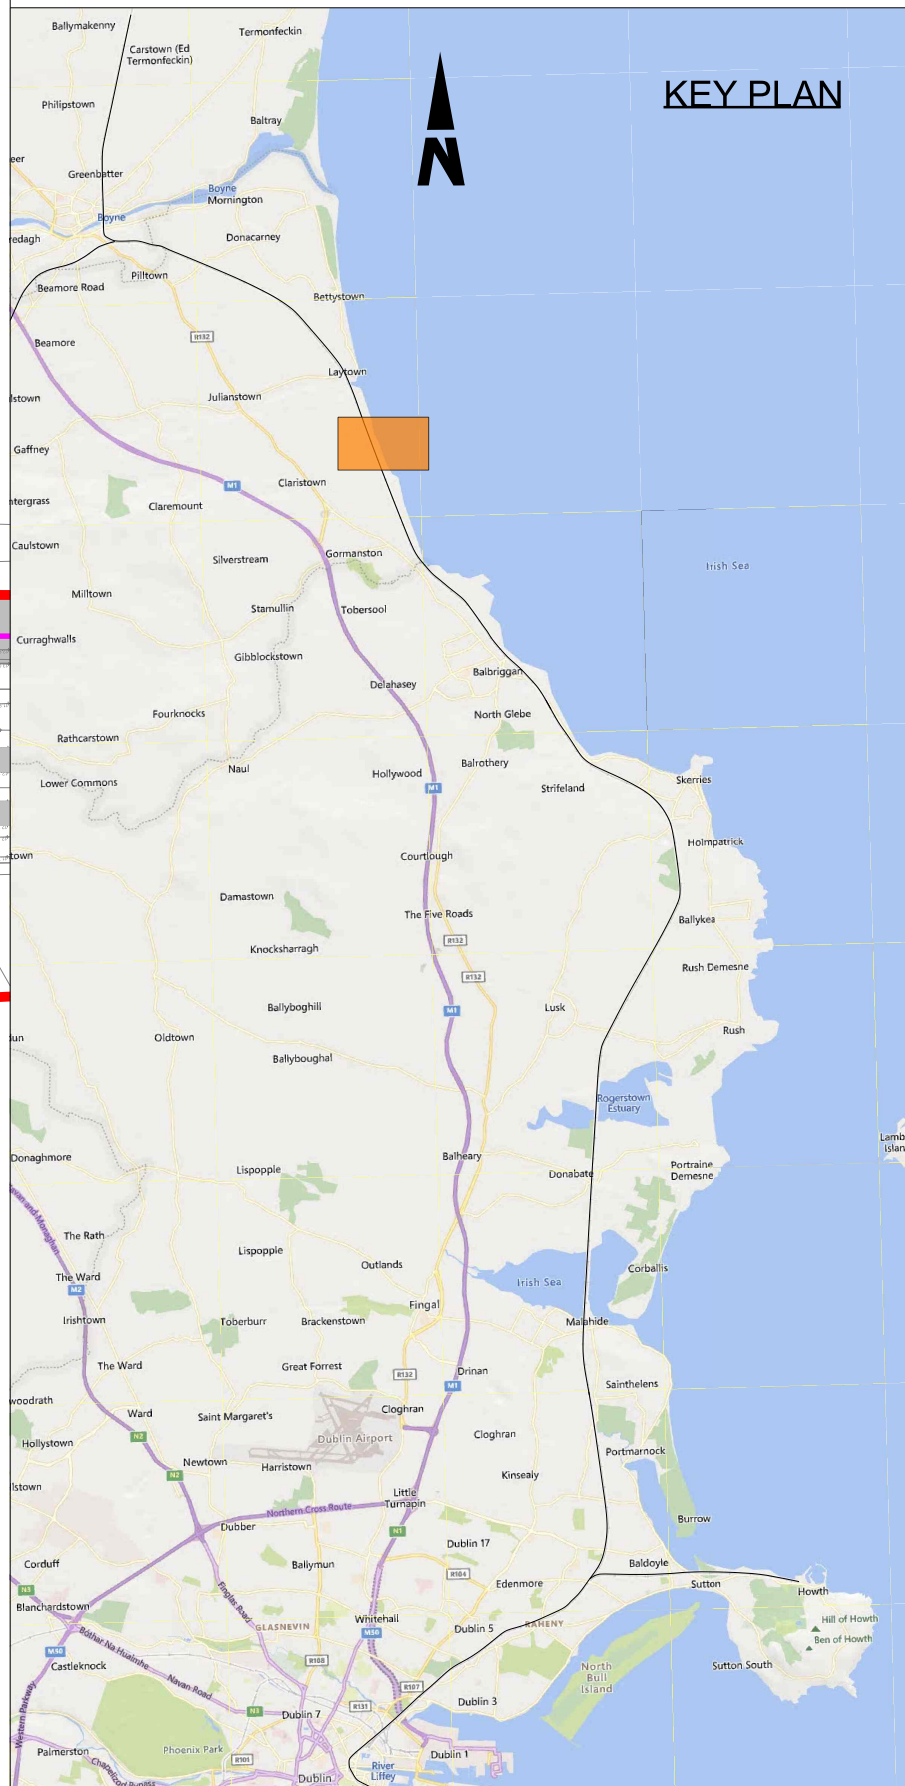

Scale : 1:500  
Paper size: 1261mm x 594mm

Project Title  
**DART+ COASTAL NORTH**

Drawing Title  
LINEAR WORKS

Rev	Date	Dm	Chk'd	App'd	Description
P01	12/04/2024	AC	EJ	DB	PLANNING ISSUE

Client  
**Iarnród Éireann  
Irish Rail**

Date  
01/06/2023

Project Code  
D+WP56

Scale  
As shown

Originator Code  
ARP

Engineering Designer  
**ARUP**

Drawn  
AC

Checked  
EJ

Approved  
DB

OMS Code  
280275-00

Drawing File Name  
D+WP56-ARP-P4-NL-DR-RO-100041

Sheet Number  
41 of 58

Status  
S3

Rev  
P01

Disclaimer

© Irish Rail (2023). This drawing is confidential and the copyright in it is owned by Irish Rail. This drawing must not be either loaned, copied or otherwise reproduced in whole or in part or used for any purpose without the prior permission of Irish Rail.

© OpenStreetMap contributors

© Ordnance Survey Ireland and Government of Ireland. All O.S. data used for plans are printed under Copyright Ordnance Survey Ireland 0039723 (OSi Aerial Data or OSi Lidar Data) & 2023/OSi, NMA, 100 (OSi Vector Data). All elevations are in metres and relate to OSi Geoid Model (OSGM02). Mean Height is defined by existing Project Control. All Co-ordinates are in Irish Transverse Mercator Grid (ITM) as defined by OSi active GPS station Tallaght College (TLTG).



**DART+ Coastal North**

**NTA**  
National Transport Authority

**Tionascadail Éireann**  
Project Ireland  
**2040**

DO NOT SCALE USE FIGURED DIMENSIONS ONLY



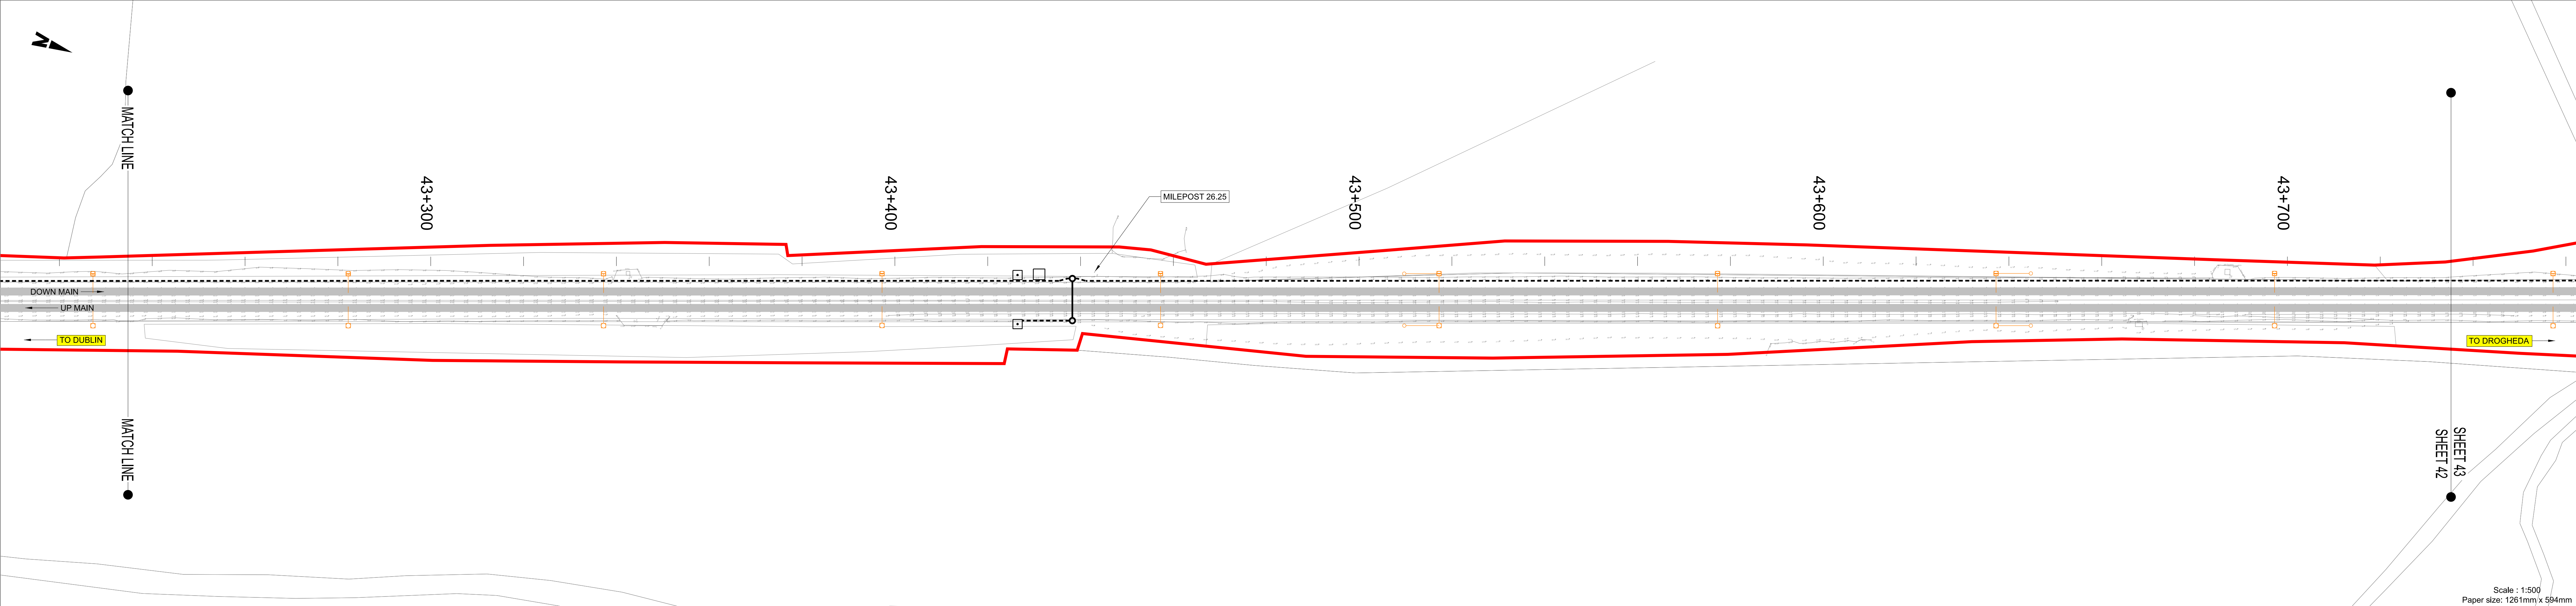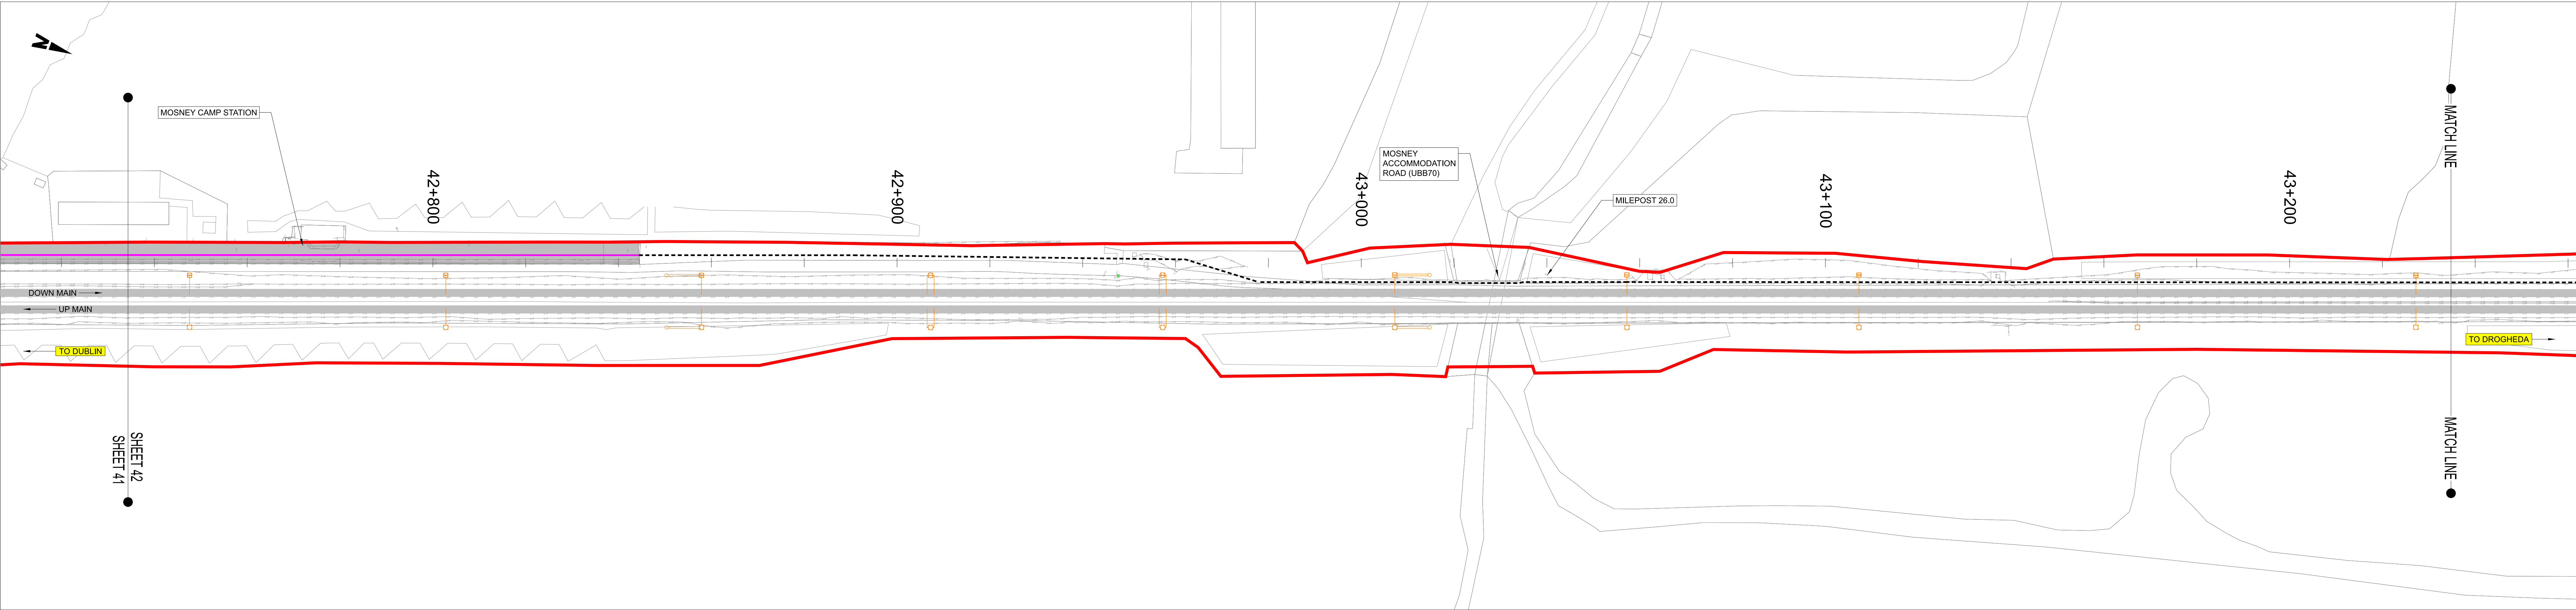


NOTES

1. DO NOT SCALE FROM THIS DRAWING.
2. THIS DRAWING SHALL BE READ IN CONJUNCTION WITH THE OTHER DRAWINGS INCLUDED IN THIS SERIES.
3. LOCATION OF ALL BURIED SERVICES TO BE CONFIRMED PRIOR TO CONSTRUCTION.
3. ALL DIMENSIONS ARE IN METERS, UNLESS OTHERWISE STATED.
4. ALL CHAINAGES ARE IN KILOMETERS.
5. DRAWING TO BE PRINTED IN COLOUR.
6. ALL LEVELS ARE IN METERS ABOVE ORDNANCE DATUM (MOD) UNLESS OTHERWISE STATED.
7. THE DART+ COASTAL NORTH PROJECT IS POSITIONED ACCORDING TO THE IRISH TRANSVERSE MERCATOR (ITM) COORDINATE SYSTEM.
8. EXISTING TROUGHING TO BE REMOVED POST CONSTRUCTION OF PROPOSED TROUGHING.
9. SELECTED INFRASTRUCTURE INTERVENTIONS DRIVING THE LINESIDE CIVILS DESIGN SUCH AS SUBSTATIONS HAVE BEEN SHOWN FOR INFORMATION ON THESE LINEAR WORKS PLANS. FOR A FULL PICTURE OF ALL INTERVENTIONS ACROSS THE PROJECT, PLEASE REFER TO THE BOOK 1 RAILWAY WORKS PLANS.
10. OHLE STRUCTURES ARE SHOWN AT INDICATIVE LOCATIONS AT A SPACING OF TYPICALLY 40m TO 50m. OHLE WIRES WILL SPAN BETWEEN THE STRUCTURES.

LEGEND

- DEVELOPMENT BOUNDARY
- EXISTING ELEMENTS
- ELEMENTS TO BE REMOVED
- PROPOSED UNDER TRACK CROSSING (UTX)
- - - PROPOSED TROUGHING
- - - PROPOSED ELEVATED TROUGHING
- - - PROPOSED FENCING
- CABLE DUCTS IN PLATFORM
- PROPOSED OVERHEAD LINE EQUIPMENT
- ▒ TRACKWORK (EXISTING AND PROPOSED)
- ▒ PLATFORM MODIFICATIONS
- ⊕ PROPOSED SIGNAL
- PROPOSED LOCATION CASE

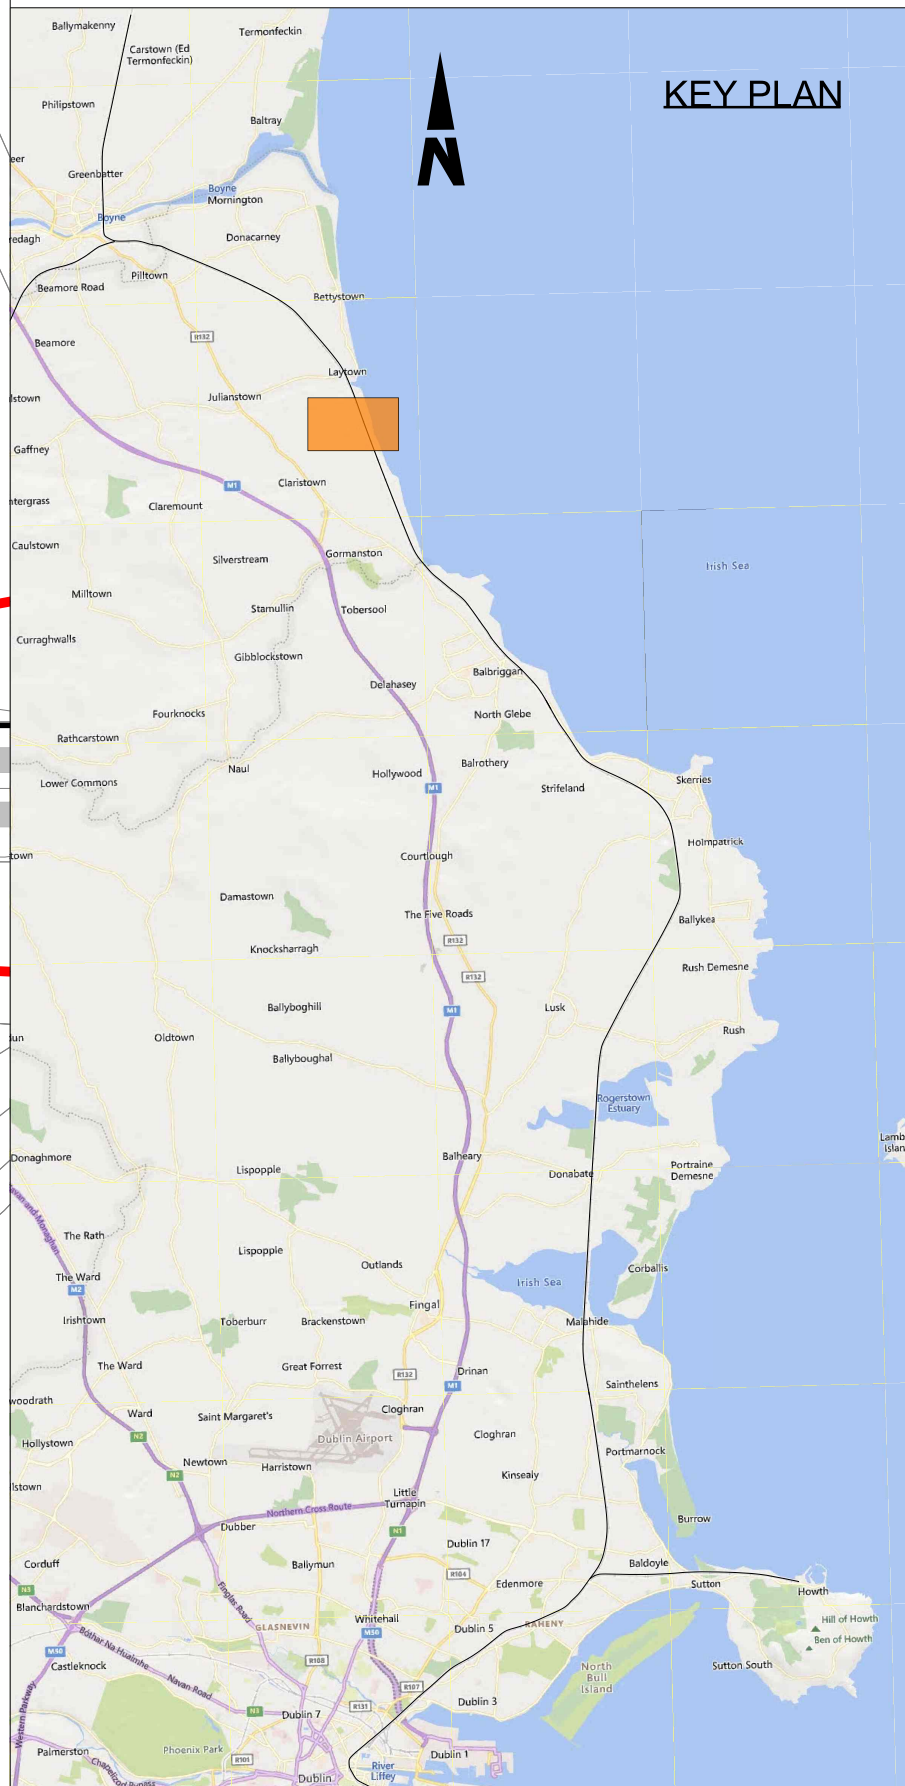

Disclaimer

© Irish Rail (2023). This drawing is confidential and the copyright in it is owned by Irish Rail. This drawing must not be either loaned, copied or otherwise reproduced in whole or in part or used for any purpose without the prior permission of Irish Rail.

© OpenStreetMap contributors

© Ordnance Survey Ireland and Government of Ireland. All O.S. data used for plans are printed under Copyright Ordnance Survey Ireland 0039723 (OSi Aerial Data or OSi Lidar Data) & 2023 OSi, NMA, 100 (OSi Vector Data). All elevations are in metres and relate to OSi Geoid Model (OSGM02). Mean Height is defined by existing Project Control. All Co-ordinates are in Irish Transverse Mercator Grid (ITM) as defined by OSi active GPS station Tallaght College (TLTG).

Rev	Date	Dm	Chk'd	App'd	Description
P01	12/04/2024	AC	EJ	DB	PLANNING ISSUE

larnród Éireann  
Irish Rail

Date: 01/06/2023

Project Code: D+WP56

Scale: As shown

Originator Code: ARP

Drawn: AC

Checked: EJ

Approved: DB

OMS Code: 280275-00

Client

Engineering Designer

Project Title

Drawing Title

DART+ COASTAL NORTH

LINEAR WORKS

Drawing File Name: D+WP56-ARP-P4-NL-DR-RO-100042

Sheet Number: 42 of 58

Status: S3



Rev: P01

Scale : 1:500

Paper size: 1261mm x 594mm

DO NOT SCALE USE FIGURED DIMENSIONS ONLY



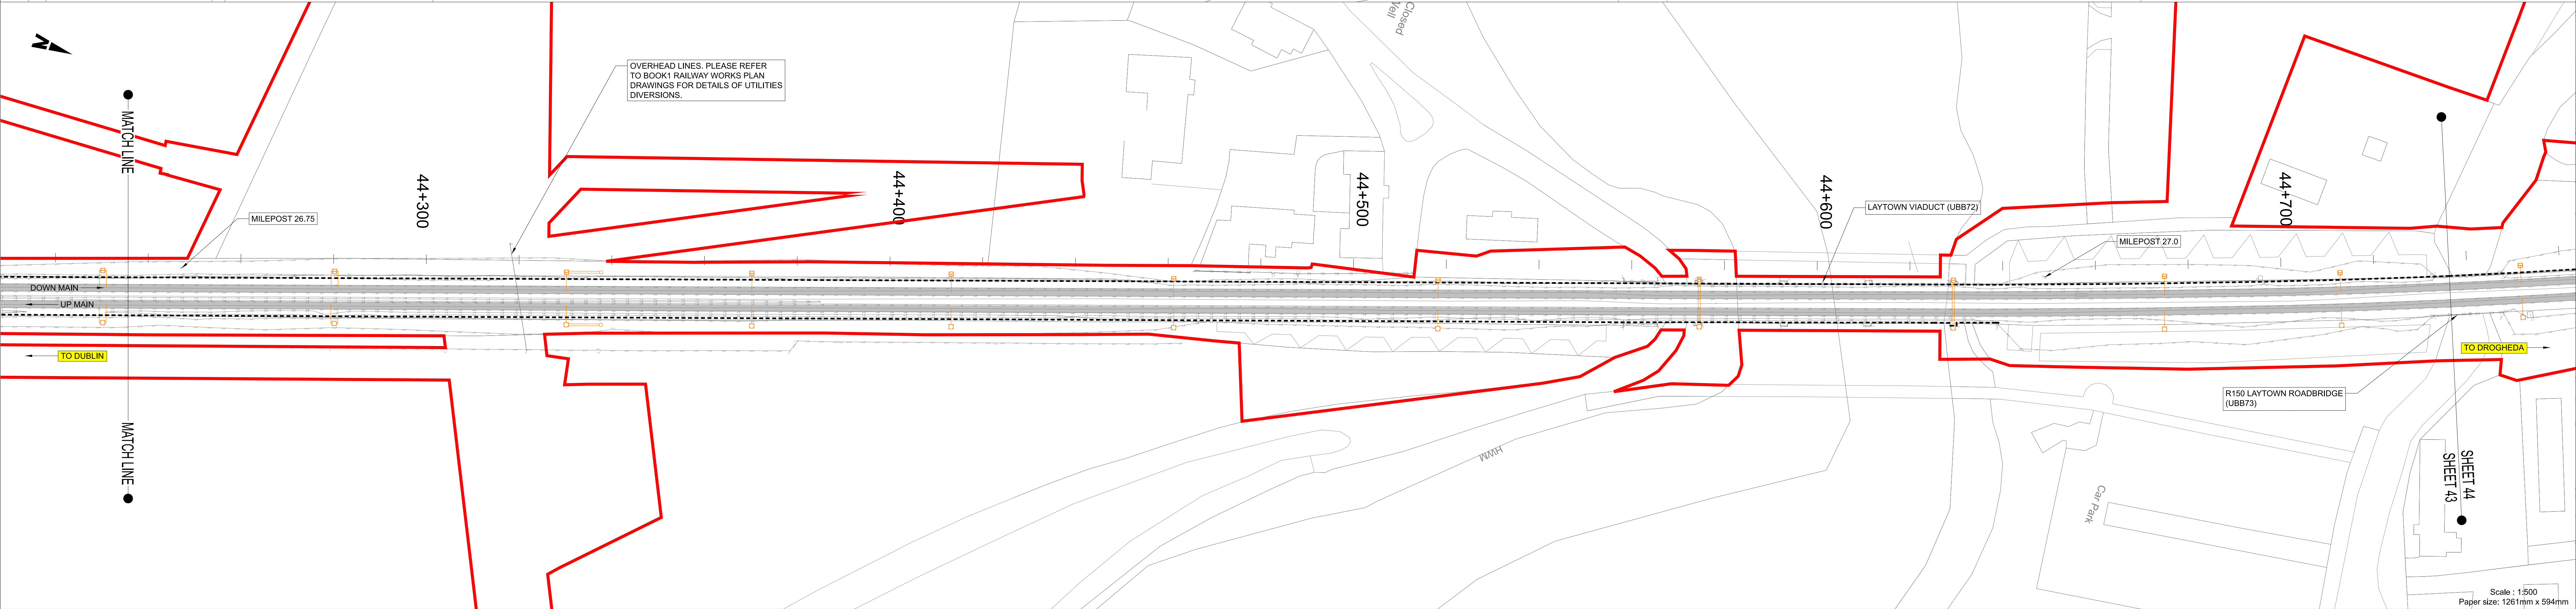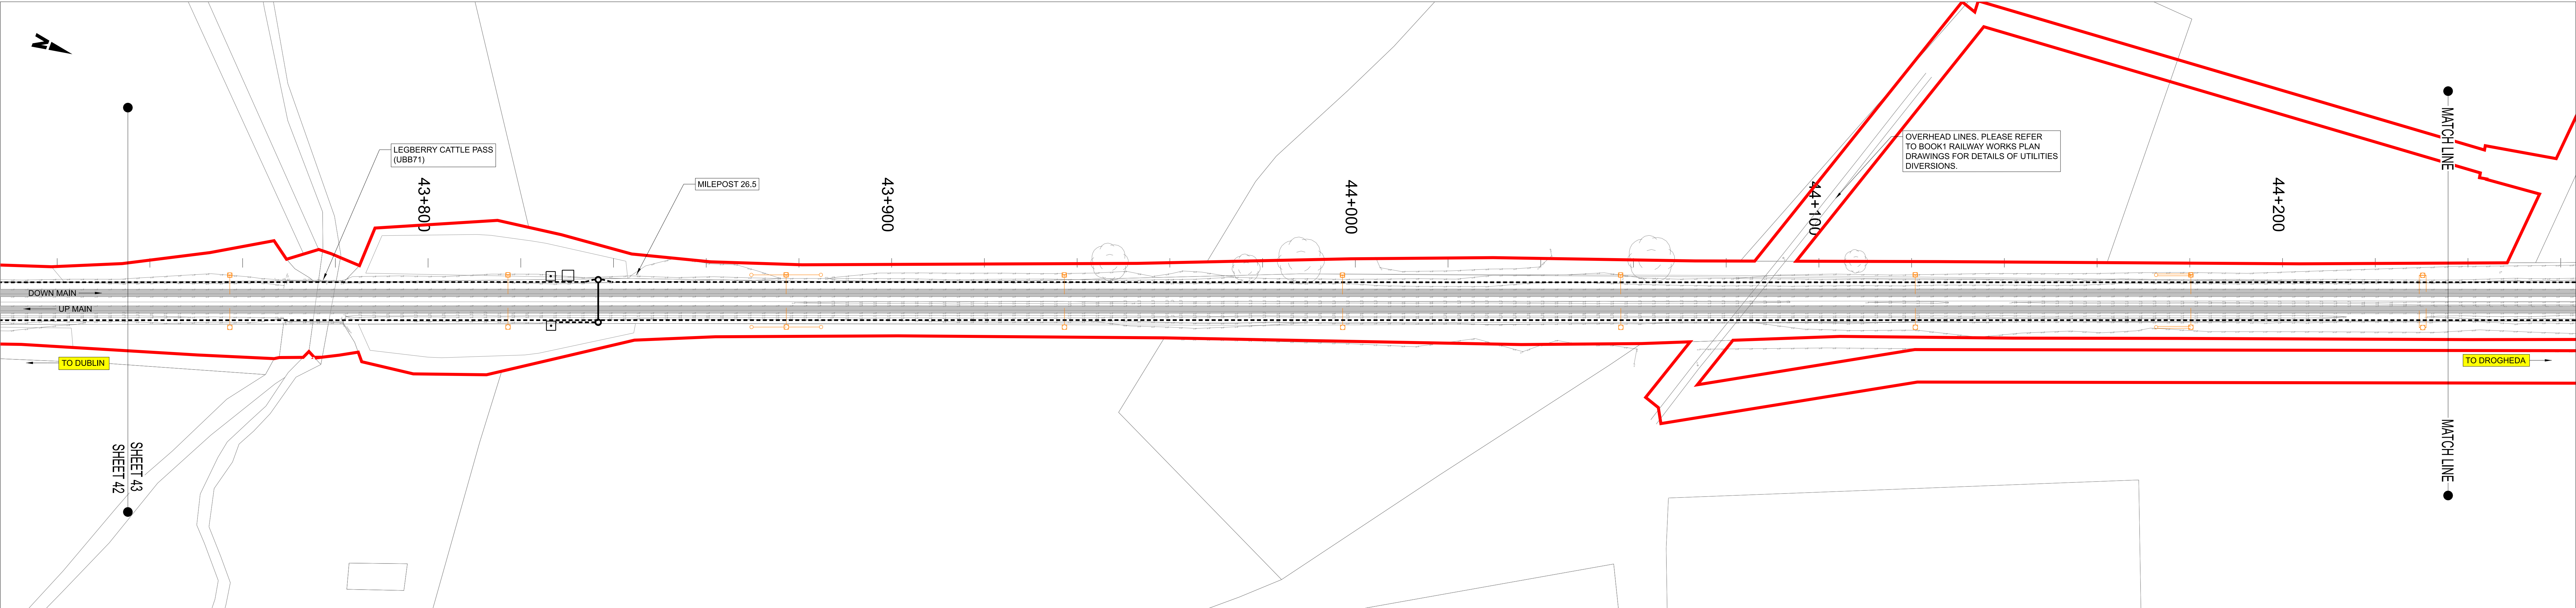








NOTES

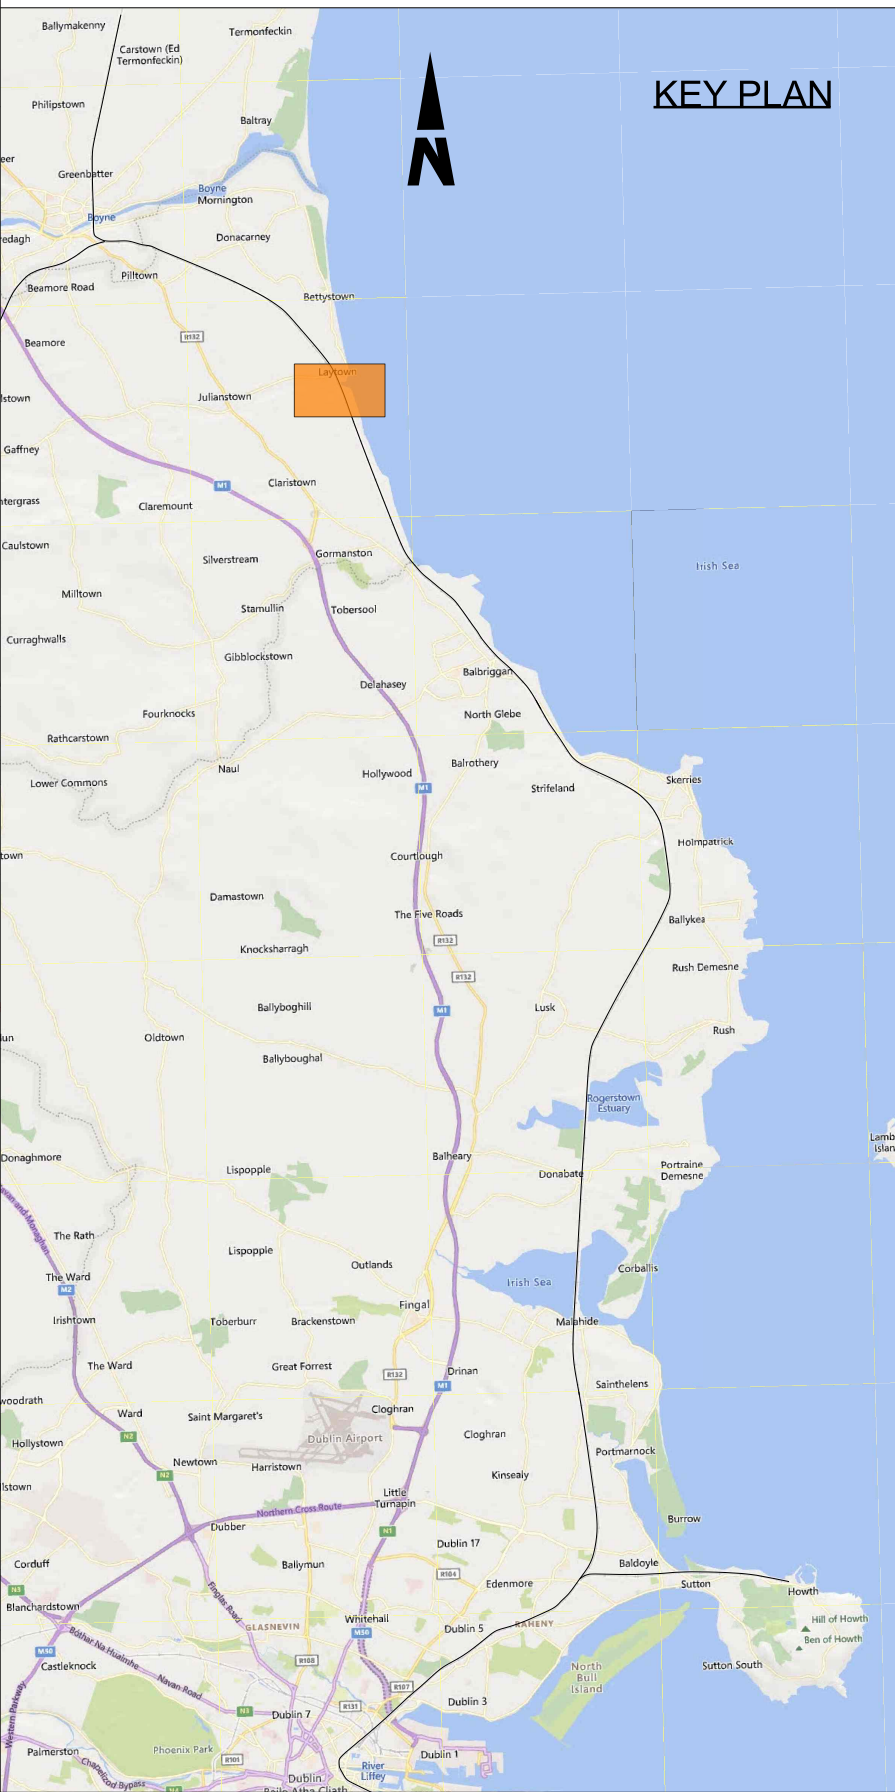1. DO NOT SCALE FROM THIS DRAWING.
2. THIS DRAWING SHALL BE READ IN CONJUNCTION WITH THE OTHER DRAWINGS INCLUDED IN THIS SERIES.
3. LOCATION OF ALL BURIED SERVICES TO BE CONFIRMED PRIOR TO CONSTRUCTION.
3. ALL DIMENSIONS ARE IN METERS, UNLESS OTHERWISE STATED.
4. ALL CHAINAGES ARE IN KILOMETERS.
5. DRAWING TO BE PRINTED IN COLOUR.
6. ALL LEVELS ARE IN METERS ABOVE ORDNANCE DATUM (MOD) UNLESS OTHERWISE STATED.
7. THE DART+ COASTAL NORTH PROJECT IS POSITIONED ACCORDING TO THE IRISH TRANSVERSE MERCATOR (ITM) COORDINATE SYSTEM.
8. EXISTING TROUGHING TO BE REMOVED POST CONSTRUCTION OF PROPOSED TROUGHING.
9. SELECTED INFRASTRUCTURE INTERVENTIONS DRIVING THE LINESIDE CIVILS DESIGN SUCH AS SUBSTATIONS HAVE BEEN SHOWN FOR INFORMATION ON THESE LINEAR WORKS PLANS. FOR A FULL PICTURE OF ALL INTERVENTIONS ACROSS THE PROJECT, PLEASE REFER TO THE BOOK 1 RAILWAY WORKS PLANS.
10. OHLE STRUCTURES ARE SHOWN AT INDICATIVE LOCATIONS AT A SPACING OF TYPICALLY 40m TO 50m. OHLE WIRES WILL SPAN BETWEEN THE STRUCTURES.

LEGEND

- DEVELOPMENT BOUNDARY
- EXISTING ELEMENTS
- ELEMENTS TO BE REMOVED
- PROPOSED UNDER TRACK CROSSING (UTX)
- PROPOSED TROUGHING
- PROPOSED ELEVATED TROUGHING
- PROPOSED FENCING
- CABLE DUCTS IN PLATFORM
- PROPOSED OVERHEAD LINE EQUIPMENT
- TRACKWORK (EXISTING AND PROPOSED)
- PLATFORM MODIFICATIONS
- PROPOSED SIGNAL
- PROPOSED LOCATION CASE



<p><b>Disclaimer</b></p> <p>© Irish Rail (2023). This drawing is confidential and the copyright in it is owned by Irish Rail. This drawing must not be either loaned, copied or otherwise reproduced in whole or in part or used for any purpose without the prior permission of Irish Rail.</p> <p>© OpenStreetMap contributors</p> <p>© Ordnance Survey Ireland and Government of Ireland. All O.S. data used for plans are printed under Copyright Ordnance Survey Ireland 0039723 (OSi Aerial Data or OSi Lidar Data) &amp; 2023/OSi, NMA, 100 (OSi Vector Data). All elevations are in metres and relate to OSi Geoid Model (OSGM02). Main Head as defined by existing Project Control. All Co-ordinates are in Irish Transverse Mercator Grid (ITM) as defined by OSi active GPS station Tallaght College (TLTG).</p>				<div><div></div></div>				<table><tr><th>Rev</th><th>Date</th><th>Dm</th><th>Chk'd</th><th>App'd</th><th>Description</th></tr><tr><td>P01</td><td>12/04/2024</td><td>AC</td><td>EJ</td><td>DB</td><td>PLANNING ISSUE</td></tr><tr><td> </td><td> </td><td> </td><td> </td><td> </td><td> </td></tr><tr><td> </td><td> </td><td> </td><td> </td><td> </td><td> </td></tr><tr><td> </td><td> </td><td> </td><td> </td><td> </td><td> </td></tr><tr><td> </td><td> </td><td> </td><td> </td><td> </td><td> </td></tr></table>	Rev	Date	Dm	Chk'd	App'd	Description	P01	12/04/2024	AC	EJ	DB	PLANNING ISSUE																									<div><div></div><div></div></div> <div><div>Date01/06/2023ScaleAs shown</div><div>Project CodeD+WP56Originator CodeARP</div></div>	<div><div>Engineering Designer</div><div><div>DrawnAC</div><div>CheckedEJ</div><div>ApprovedDB</div></div><div>OMS Code280275-00</div></div>	<div><div>Project Title</div><div>DART+ COASTAL NORTH</div></div> <div><div>Drawing Title</div><div>LINEAR WORKS</div></div> <div><div>Drawing File Name</div><div>D+WP56-ARP-P4-NL-DR-RO-100043</div></div> <div><div>Sheet Number</div><div>43 of 58</div></div> <div><div>Status</div><div>S3</div></div> <div><div>Rev</div><div>P01</div></div>
Rev	Date	Dm	Chk'd	App'd	Description	
P01	12/04/2024	AC	EJ	DB	PLANNING ISSUE	

DO NOT SCALE USE FIGURED DIMENSIONS ONLY