


NOTES

1. DO NOT SCALE FROM THIS DRAWING.
2. THIS DRAWING SHALL BE READ IN CONJUNCTION WITH THE OTHER DRAWINGS INCLUDED IN THIS SERIES.
3. LOCATION OF ALL BURIED SERVICES TO BE CONFIRMED PRIOR TO CONSTRUCTION.
3. ALL DIMENSIONS ARE IN METERS, UNLESS OTHERWISE STATED.
4. ALL CHAINAGES ARE IN KILOMETERS.
5. DRAWING TO BE PRINTED IN COLOUR.
6. ALL LEVELS ARE IN METERS ABOVE ORDNANCE DATUM (MOD) UNLESS OTHERWISE STATED.
7. THE DART+ COASTAL NORTH PROJECT IS POSITIONED ACCORDING TO THE IRISH TRANSVERSE MERCATOR (ITM) COORDINATE SYSTEM.
8. EXISTING TROUGHING TO BE REMOVED POST CONSTRUCTION OF PROPOSED TROUGHING.
9. SELECTED INFRASTRUCTURE INTERVENTIONS DRIVING THE LINESIDE CIVILS DESIGN SUCH AS SUBSTATIONS HAVE BEEN SHOWN FOR INFORMATION ON THESE LINEAR WORKS PLANS. FOR A FULL PICTURE OF ALL INTERVENTIONS ACROSS THE PROJECT, PLEASE REFER TO THE BOOK 1 RAILWAY WORKS PLANS.
10. OHLE STRUCTURES ARE SHOWN AT INDICATIVE LOCATIONS AT A SPACING OF TYPICALLY 40m TO 50m. OHLE WIRES WILL SPAN BETWEEN THE STRUCTURES.

LEGEND

- DEVELOPMENT BOUNDARY
- EXISTING ELEMENTS
- ELEMENTS TO BE REMOVED
- PROPOSED UNDER TRACK CROSSING (UTX)
- PROPOSED TROUGHING
- PROPOSED ELEVATED TROUGHING
- PROPOSED FENCING
- CABLE DUCTS IN PLATFORM
- PROPOSED OVERHEAD LINE EQUIPMENT
- TRACKWORK (EXISTING AND PROPOSED)
- PLATFORM MODIFICATIONS
- PROPOSED SIGNAL
- PROPOSED LOCATION CASE

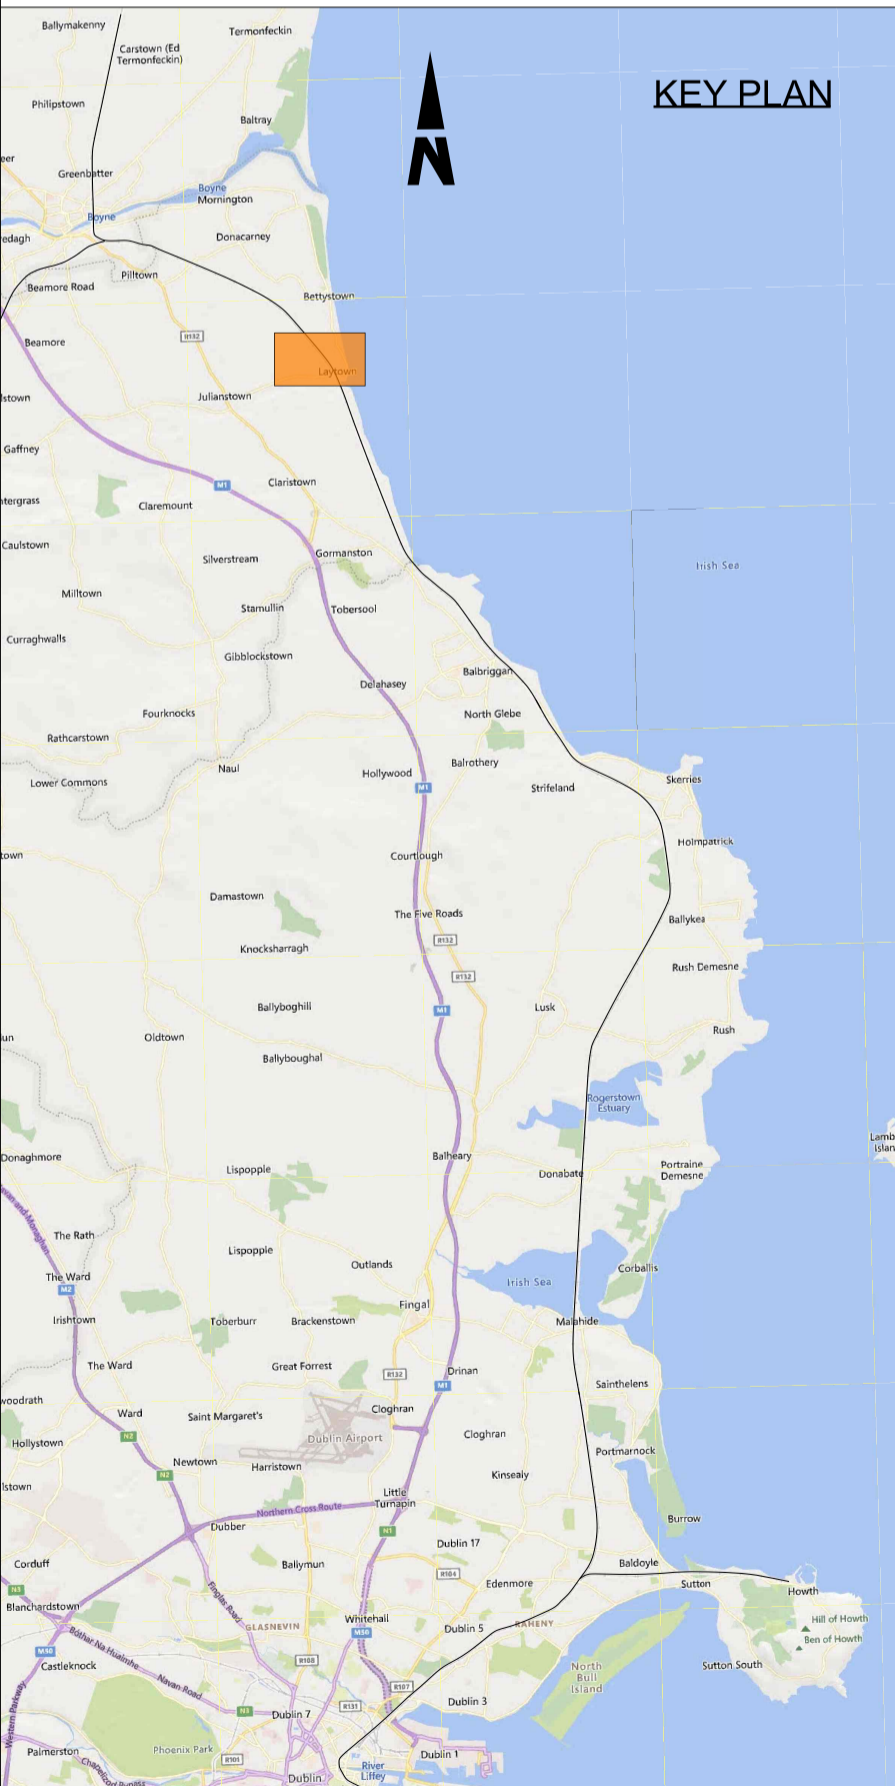

Disclaimer

© Irish Rail (2023). This drawing is confidential and the copyright in it is owned by Irish Rail. This drawing must not be either loaned, copied or otherwise reproduced in whole or in part or used for any purpose without the prior permission of Irish Rail.

OpenStreetMap contributors

Ordnance Survey Ireland and Government of Ireland. All O.S. data used for plans are printed under Copyright Ordnance Survey Ireland 0039723 (OSI Aerial Data or OSI Lidar Data) & 2023 OSI, NMA, 100 (OSI Vector Data). All elevations are in metres and relate to OSI Geoid Model (OSGM02). Main Head is defined by existing Project Control. All Co-ordinates are in Irish Transverse Mercator Grid (ITM) as defined by OSI active GPS station Tallaght College (TLTG).

DART+ Coastal North

NTA
National Transport Authority

Tionacadal Éireann
2040
Project Ireland

Rev	Date	Dm	Chk'd	App'd	Description
P01	12/04/2024	AC	EJ	DB	PLANNING ISSUE

Client

Iarnród Éireann
Irish Rail

Engineering Designer

ARUP

Date	Scale	Drawn	Checked	Approved
01/06/2023	As shown	AC	EJ	DB

Project Code	Originator Code	OMS Code	280275-00
D+WP56	ARP		

Project Title

DART+ COASTAL NORTH


Drawing Title

LINEAR WORKS







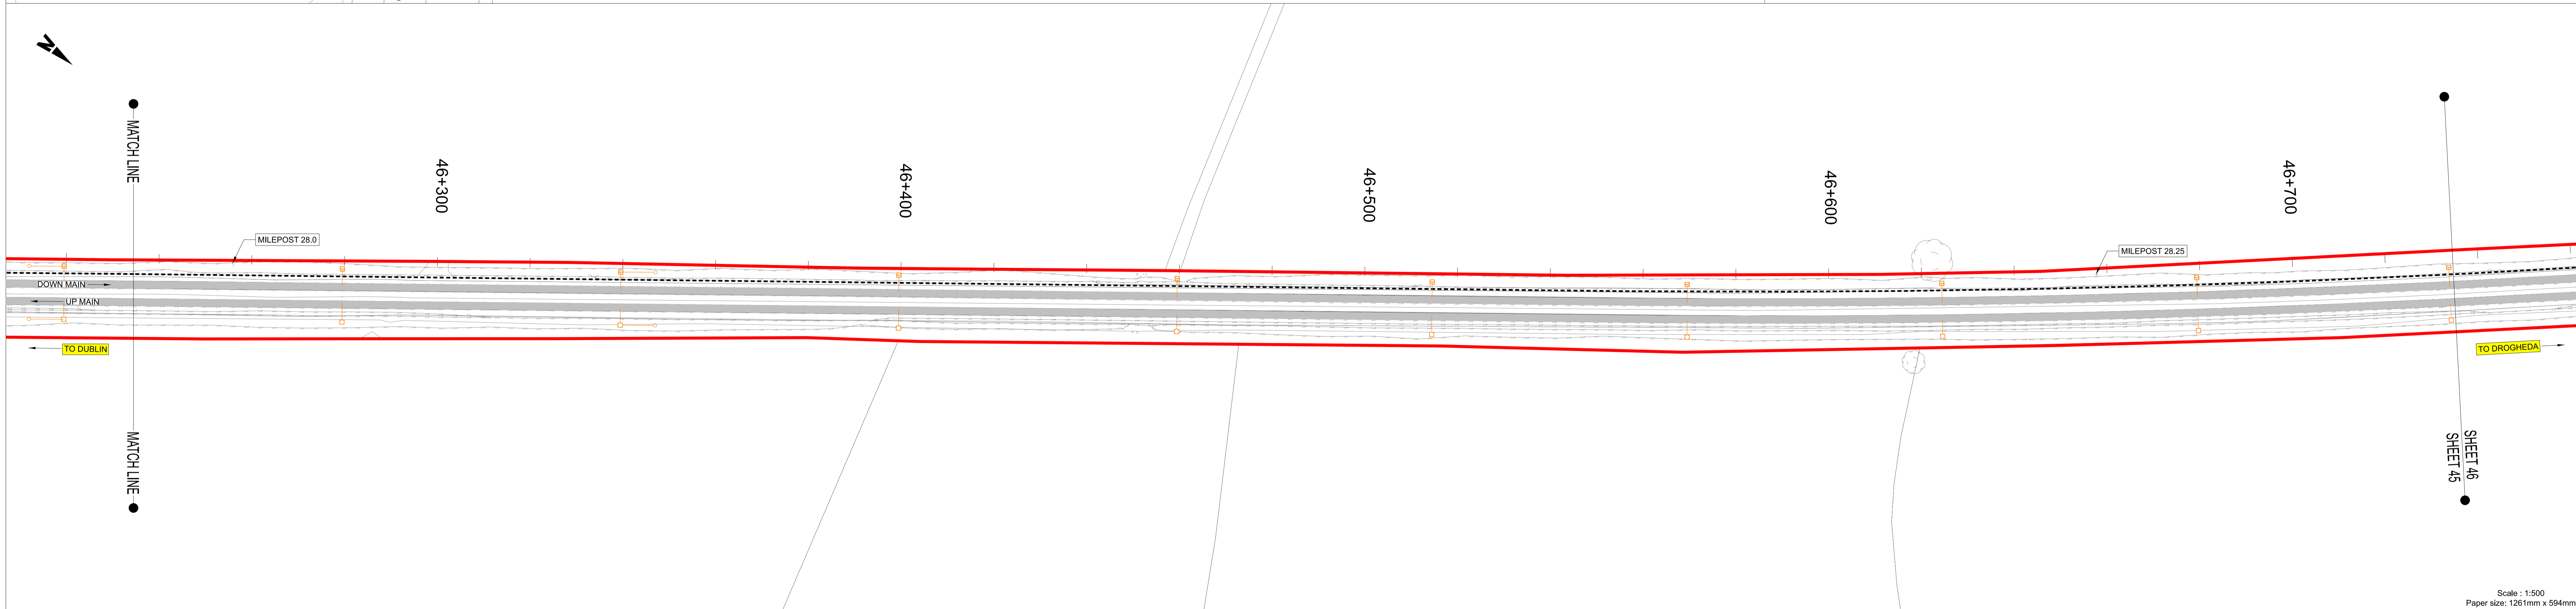






Drawing File Name	Sheet Number	Status	Rev
D+WP56-ARP-P4-NL-DR-RO-100044	44 of 58	S3	P01


Scale : 1:500
Paper size: 1261mm x 594mm

DO NOT SCALE USE FIGURED DIMENSIONS ONLY



- # NOTES
1. DO NOT SCALE FROM THIS DRAWING
 2. IF DRAWING SHALL BE READ IN CONJUNCTION WITH THE OTHER DRAWINGS INCLUDED IN THIS SERIES.
 3. LOCATION OF ALL BURIED SERVICES TO BE CONFIRMED PRIOR TO CONSTRUCTION.
 4. ALL DIMENSIONS ARE IN METERS, UNLESS OTHERWISE STATED.
 5. ALL CHANGES ARE IN KILOMETERS.
 6. DRAWING TO BE USED IN COLOUR.
 7. ALL LEVELS ARE IN METERS ABOVE ORDNANCE DATUM (MOD) UNLESS OTHERWISE STATED.
 8. THE DART + COASTAL NORTH PROJECT IS POSITIONED ACCORDING TO THE TRANSVERSE PROJECT COORDINATE (TTM) COORDINATE SYSTEM.
 9. EXISTING TROUGHING TO BE REMOVED POST CONSTRUCTION OF PROPOSED TROUGHING.
 10. SELECTED INFRASTRUCTURE INTERVENTIONS DRIVING THE LINESIDE CIVILS DESIGN SUCH AS SUBSTATIONS HAVE BEEN SHOWN FOR INFORMATION ON THESE LINEAR WORKS PLANS.
 11. FOR FURTHER INFORMATION ON THESE LINEAR WORKS PLANS, PLEASE REFER TO THE BOOK 1 INDICATIVE WORKS PLAN.
 12. OCEAN STRUCTURES ARE SHOWN AT INDICATIVE LOCATIONS WITHIN OF THE TYPICAL 40m to 50m. OCE WIRES WILL SPAN BETWEEN THE STRUCTURES.

- | | |
|---|-------------------------------------|
|  | DEVELOPMENT BOUNDARY |
|  | EXISTING ELEMENTS |
|  | ELEMENTS TO BE REMOVED |
|  | PROPOSED UNDER TRACK CROSSING (UTX) |
|  | PROPOSED TROUGHING |
|  | PROPOSED ELEVATED TROUGHING |
|  | PROPOSED FENCING |
|  | CABLE DUCTS IN PLATFORM |
|  | PROPOSED OVERHEAD LINE EQUIPMENT |
|  | TRACKWORK (EXISTING AND PROPOSED) |
|  | PLATFORM MODIFICATIONS |
|  | PROPOSED SIGNAL |
|  | PROPOSED LOCATION CASE |

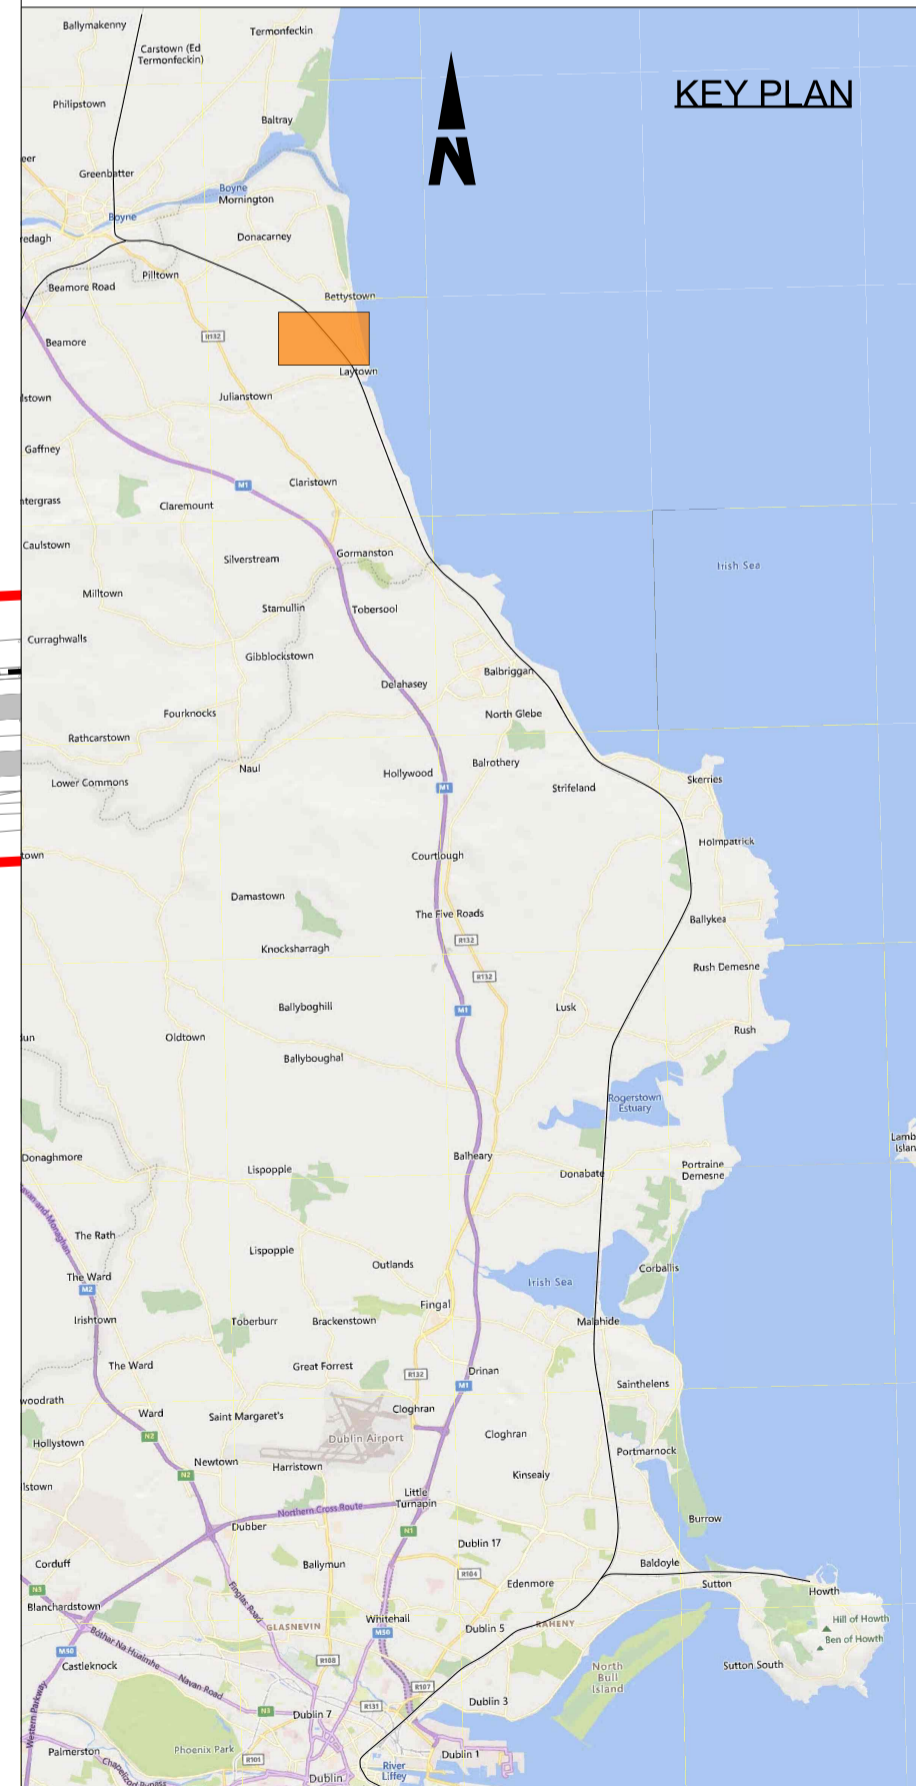

Scale : 1:500
Paper size: 1261mm x 594mm

Disclaimer

- © Irish Rail (2023). This drawing is confidential and the copyright in it is owned by Irish Rail. This drawing must not be either loaned, copied or otherwise reproduced in whole or in part or used for any purpose without the prior permission of Irish Rail.
- © OpenStreetMap contributors
- © Ordnance Survey Ireland and Government of Ireland. All O.S. data used for plans are printed under Copyright Ordnance Survey Ireland 009372 (OSi Aerial Data or OSi Lيدر Data) & 2023/OSi, NIMA, 100 (OSi Vector Data). All elevations are in metres and relate to OSi Geoid Model (OSiGM20) Mean Height as defined by the United Kingdom Ordnance Survey. All Gridlines are in Irish Transverse Mercator Grid (ITM) as defined by OSi active GPS station Tallaght College (TLLG).



Tionscadal Éireann
Project Ireland
2040

Rev	Date	Dm	Chk'd	App'd	Description
P01	12/04/2024	AC	EJ	DB	PLANNING ISSUE



Date _____

Scale


Drawn

checked	Ap
---------	----

ved

REV
P01

DO NOT SCALE USE FIGURED DIMENSIONS ONLY

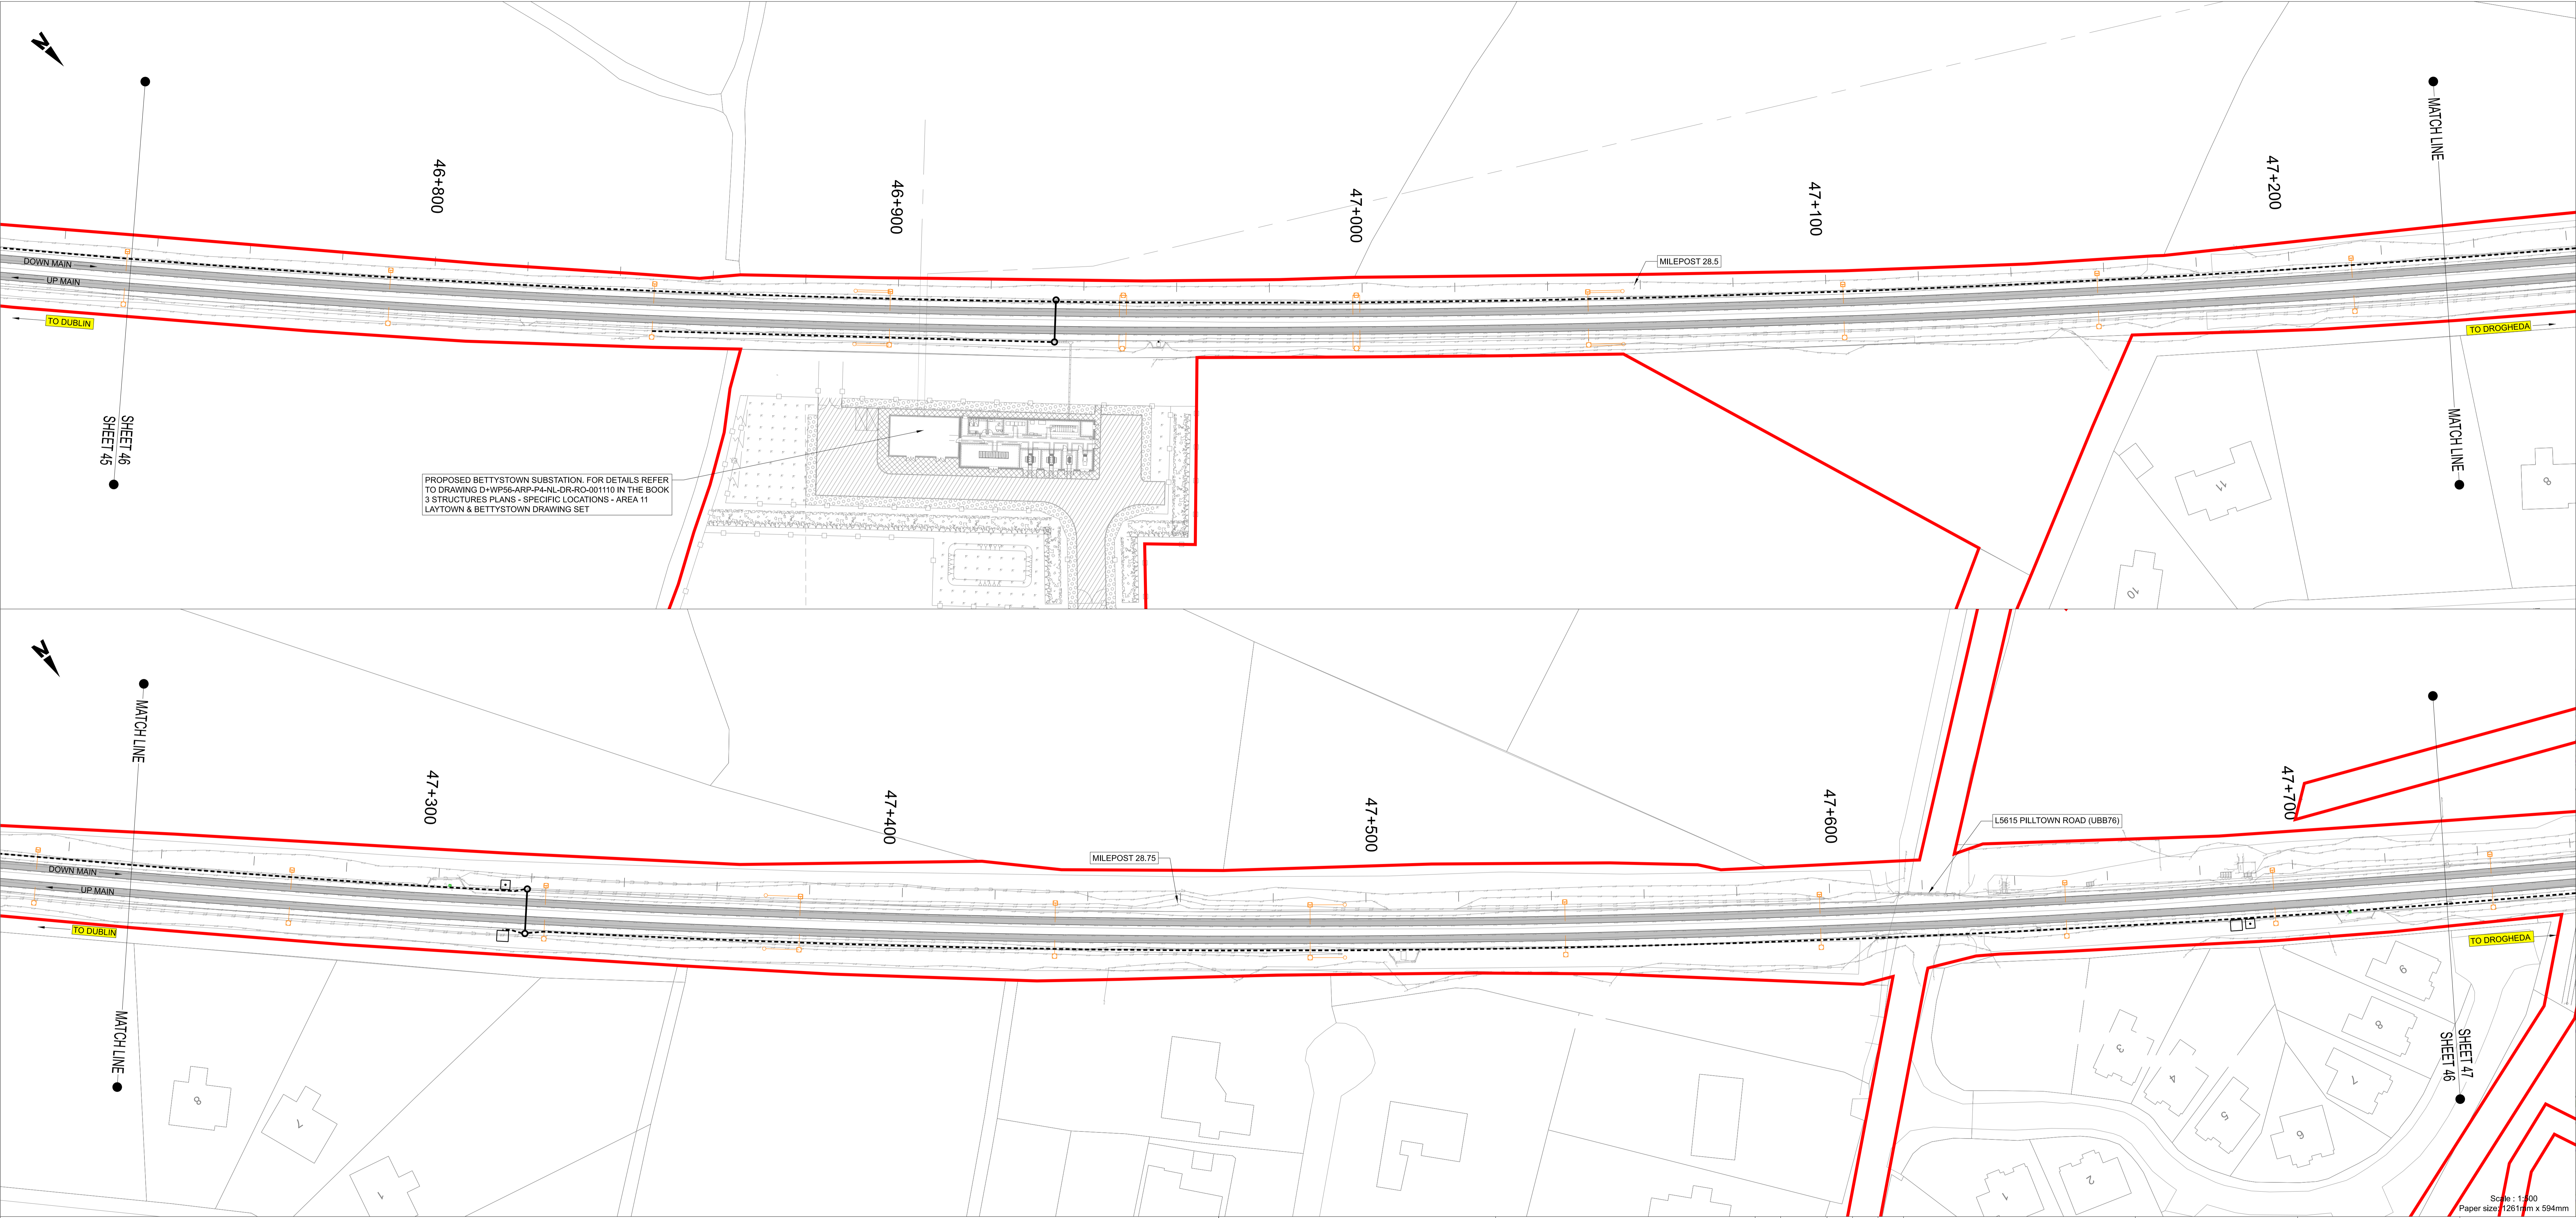


PROPOSED BETTYSTOWN SUBSTATION. FOR DETAILS REFER TO DRAWING D+WP56-ARP-P4-NL-DR-RO-001110 IN THE BOOK 3 STRUCTURES PLANS - SPECIFIC LOCATIONS - AREA 11 LAYDOWN & BETTYSTOWN DRAWING SET

NOTES

1. DO NOT SCALE FROM THIS DRAWING.
2. THIS DRAWING SHALL BE READ IN CONJUNCTION WITH THE OTHER DRAWINGS INCLUDED IN THIS SERIES.
3. LOCATION OF ALL BURIED SERVICES TO BE CONFIRMED PRIOR TO CONSTRUCTION.
3. ALL DIMENSIONS ARE IN METERS, UNLESS OTHERWISE STATED.
4. ALL CHAINAGES ARE IN KILOMETERS.
5. DRAWING TO BE PRINTED IN COLOUR.
6. ALL LEVELS ARE IN METERS ABOVE ORDNANCE DATUM (MOD) UNLESS OTHERWISE STATED.
7. THE DART+ COASTAL NORTH PROJECT IS POSITIONED ACCORDING TO THE IRISH TRANSVERSE MERCATOR (ITM) COORDINATE SYSTEM.
8. EXISTING TROUGHING TO BE REMOVED POST CONSTRUCTION OF PROPOSED TROUGHING.
9. SELECTED INFRASTRUCTURE INTERVENTIONS DRIVING THE LINESIDE CIVILS DESIGN SUCH AS SUBSTATIONS HAVE BEEN SHOWN FOR INFORMATION ON THESE LINEAR WORKS PLANS. FOR A FULL PICTURE OF ALL INTERVENTIONS ACROSS THE PROJECT, PLEASE REFER TO THE BOOK 1 RAILWAY WORKS PLANS.
10. OHLE STRUCTURES ARE SHOWN AT INDICATIVE LOCATIONS AT A SPACING OF TYPICALLY 40m TO 50m. OHLE WIRES WILL SPAN BETWEEN THE STRUCTURES.

LEGEND

- DEVELOPMENT BOUNDARY
- EXISTING ELEMENTS
- ELEMENTS TO BE REMOVED
- PROPOSED UNDER TRACK CROSSING (UTX)
- - - PROPOSED TROUGHING
- - - PROPOSED ELEVATED TROUGHING
- - - PROPOSED FENCING
- CABLE DUCTS IN PLATFORM
- PROPOSED OVERHEAD LINE EQUIPMENT
- TRACKWORK (EXISTING AND PROPOSED)
- ▨ PLATFORM MODIFICATIONS
- ⊕ PROPOSED SIGNAL
- PROPOSED LOCATION CASE

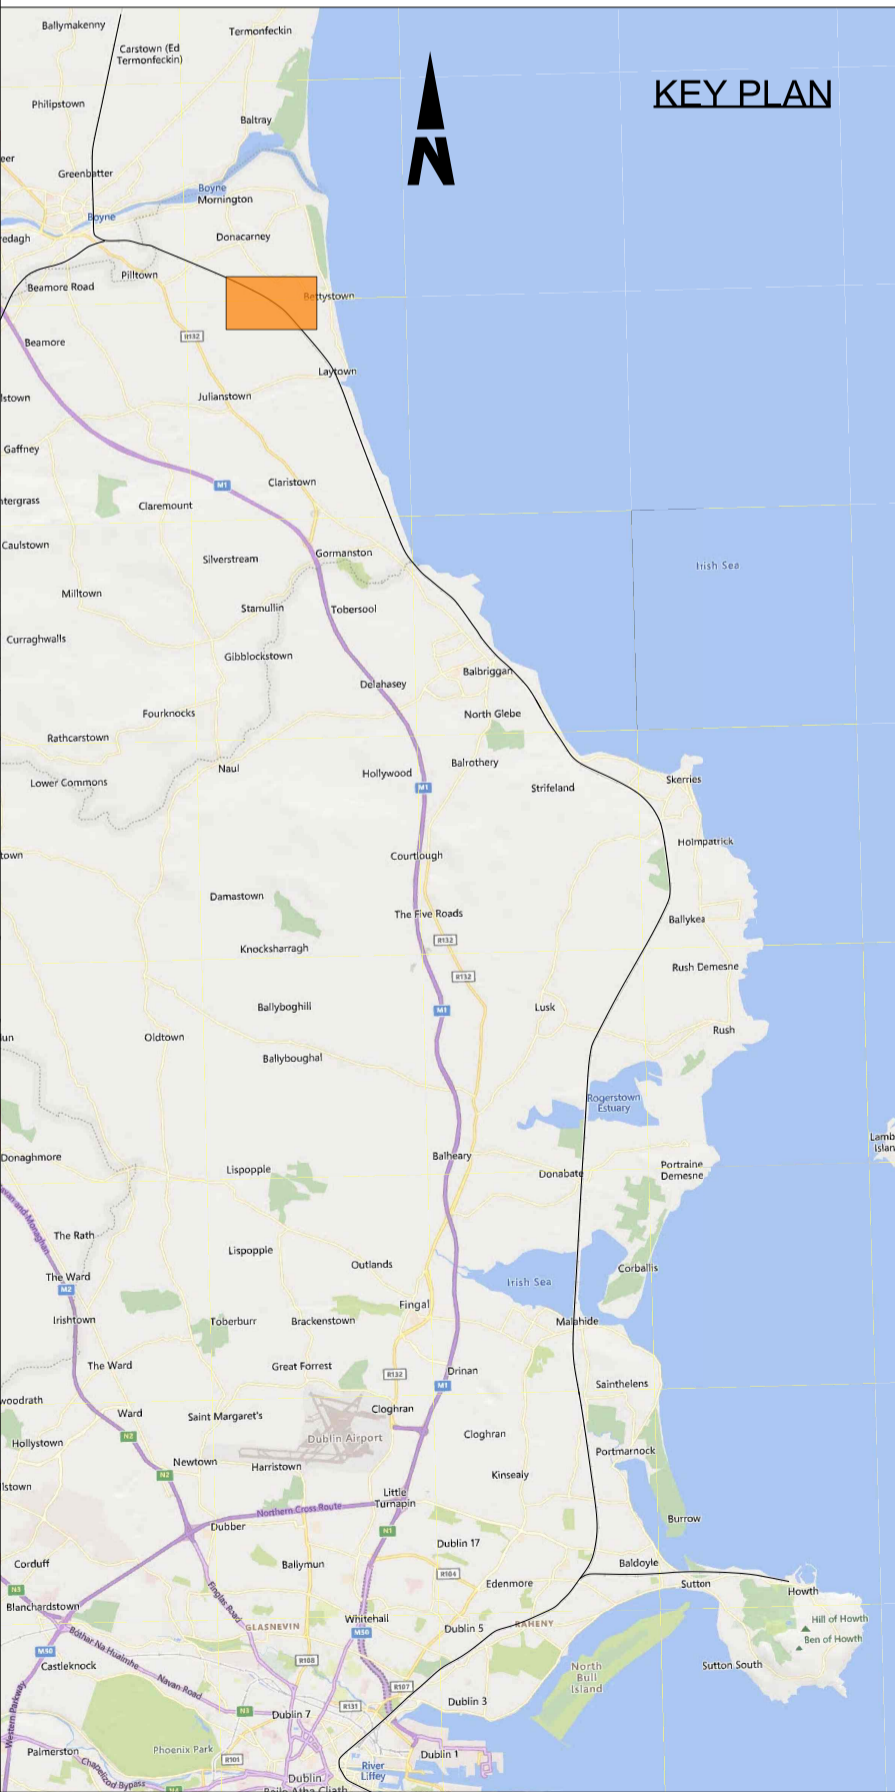

Disclaimer
© Irish Rail (2023). This drawing is confidential and the copyright in it is owned by Irish Rail. This drawing must not be either loaned, copied or otherwise reproduced in whole or in part or used for any purpose without the prior permission of Irish Rail.
© OpenStreetMap contributors
© Ordnance Survey Ireland and Government of Ireland. All O.S. data used for plans are printed under Copyright Ordnance Survey Ireland 0039723 (OSi Aerial Data or OSi Lidar Data) & 2023 OSi, NMA, 100 (OSi Vector Data). All elevations are in metres and relate to OSi Geoid Model (OSGM02). Main Head as defined by existing Project Control. All Co-ordinates are in Irish Transverse Mercator Grid (ITM) as defined by OSi active GPS station Tallaght College (TLTG).





Rev	Date	Dm	Chk'd	App'd	Description
P01	12/04/2024	AC	EJ	DB	PLANNING ISSUE

Client	
Date	01/06/2023
Project Code	D+WP56
Originator Code	ARP

Engineering Designer	
Drawn	AC
Checked	EJ
Approved	DB
OMS Code	280275-00

Project Title	DART+ COASTAL NORTH
Drawing Title	LINEAR WORKS
Drawing File Name	D+WP56-ARP-P4-NL-DR-RO-100046
Sheet Number	46 of 58
Status	S3
Rev	P01

DO NOT SCALE USE FIGURED DIMENSIONS ONLY

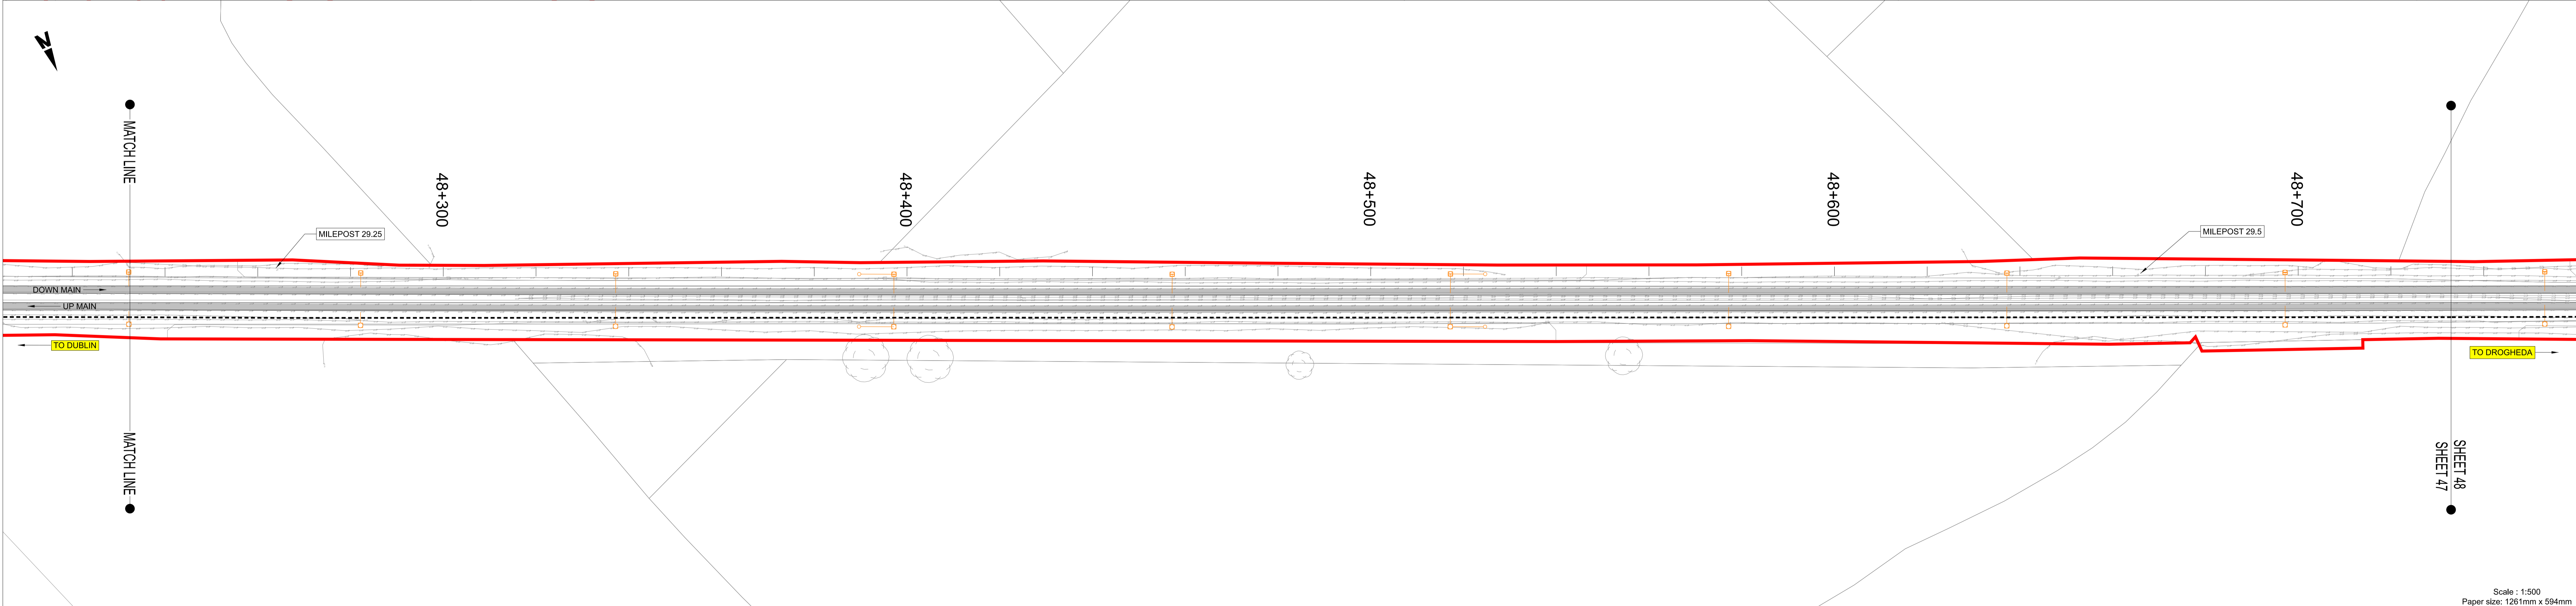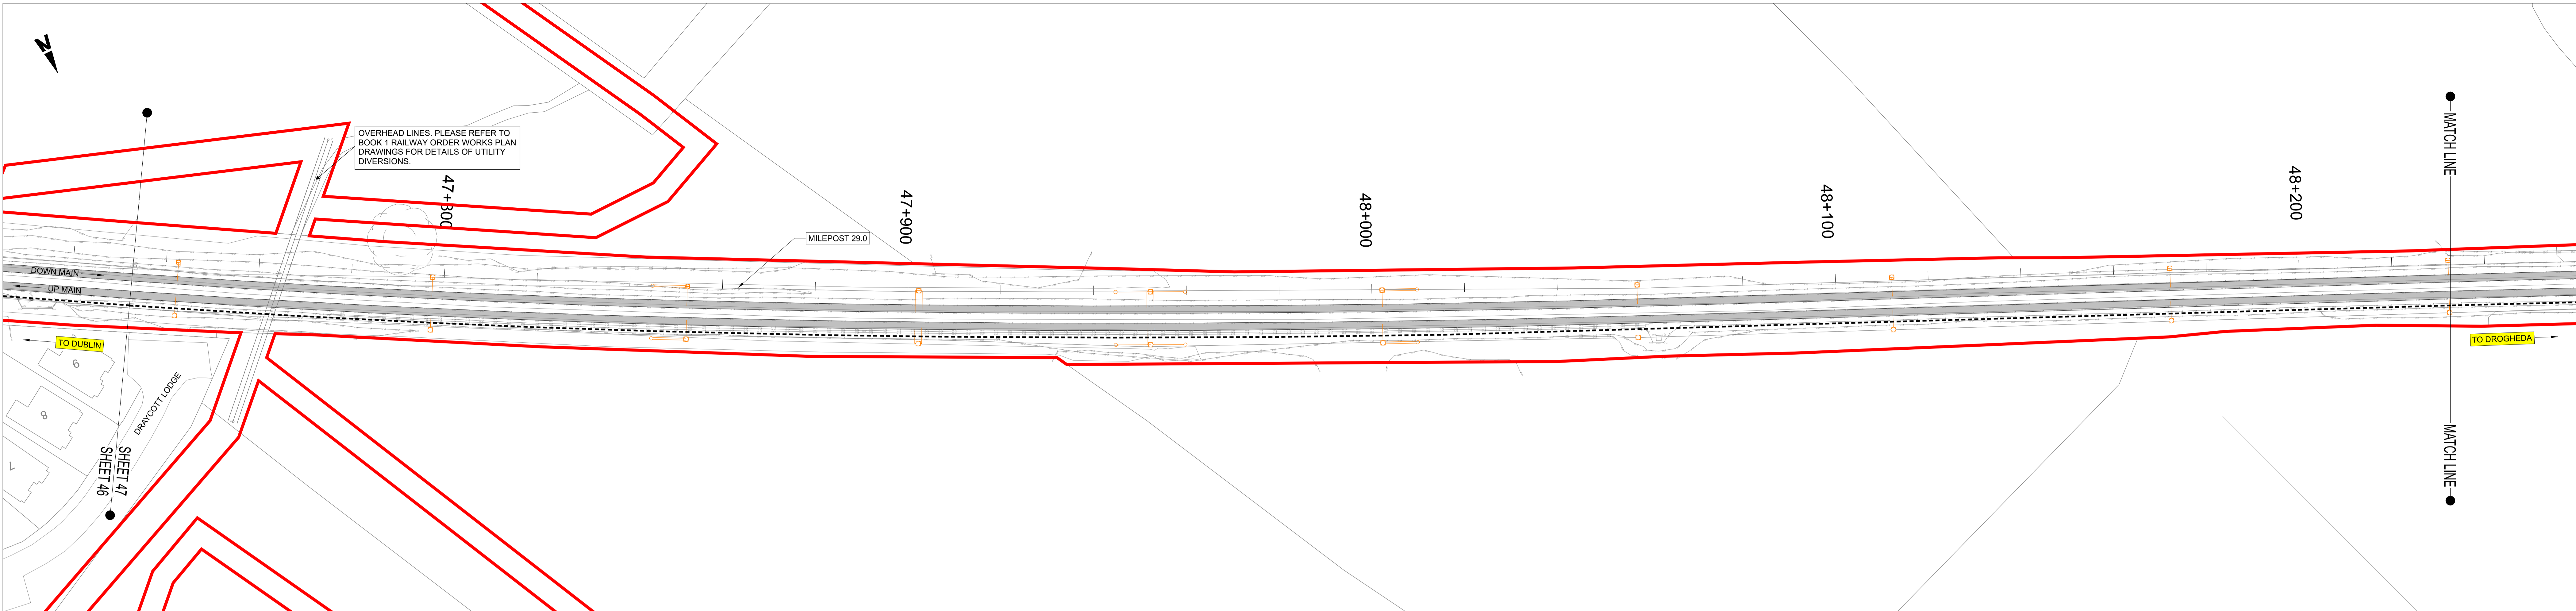


NOTES

1. DO NOT SCALE FROM THIS DRAWING.
2. THIS DRAWING SHALL BE READ IN CONJUNCTION WITH THE OTHER DRAWINGS INCLUDED IN THIS SERIES.
3. LOCATION OF ALL BURIED SERVICES TO BE CONFIRMED PRIOR TO CONSTRUCTION.
3. ALL DIMENSIONS ARE IN METERS, UNLESS OTHERWISE STATED.
4. ALL CHAINAGES ARE IN KILOMETERS.
5. DRAWING TO BE PRINTED IN COLOUR.
6. ALL LEVELS ARE IN METERS ABOVE ORDNANCE DATUM (MOD) UNLESS OTHERWISE STATED.
7. THE DART+ COASTAL NORTH PROJECT IS POSITIONED ACCORDING TO THE IRISH TRANSVERSE MERCATOR (ITM) COORDINATE SYSTEM.
8. EXISTING TROUGHING TO BE REMOVED POST CONSTRUCTION OF PROPOSED TROUGHING.
9. SELECTED INFRASTRUCTURE INTERVENTIONS DRIVING THE LINESIDE CIVILS DESIGN SUCH AS SUBSTATIONS HAVE BEEN SHOWN FOR INFORMATION ON THESE LINEAR WORKS PLANS. FOR A FULL PICTURE OF ALL INTERVENTIONS ACROSS THE PROJECT, PLEASE REFER TO THE BOOK 1 RAILWAY WORKS PLANS.
10. OHLE STRUCTURES ARE SHOWN AT INDICATIVE LOCATIONS AT A SPACING OF TYPICALLY 40m TO 50m. OHLE WIRES WILL SPAN BETWEEN THE STRUCTURES.

LEGEND

- DEVELOPMENT BOUNDARY
- EXISTING ELEMENTS
- ELEMENTS TO BE REMOVED
- PROPOSED UNDER TRACK CROSSING (UTX)
- PROPOSED TROUGHING
- PROPOSED ELEVATED TROUGHING
- PROPOSED FENCING
- CABLE DUCTS IN PLATFORM
- PROPOSED OVERHEAD LINE EQUIPMENT
- TRACKWORK (EXISTING AND PROPOSED)
- PLATFORM MODIFICATIONS
- PROPOSED SIGNAL
- PROPOSED LOCATION CASE

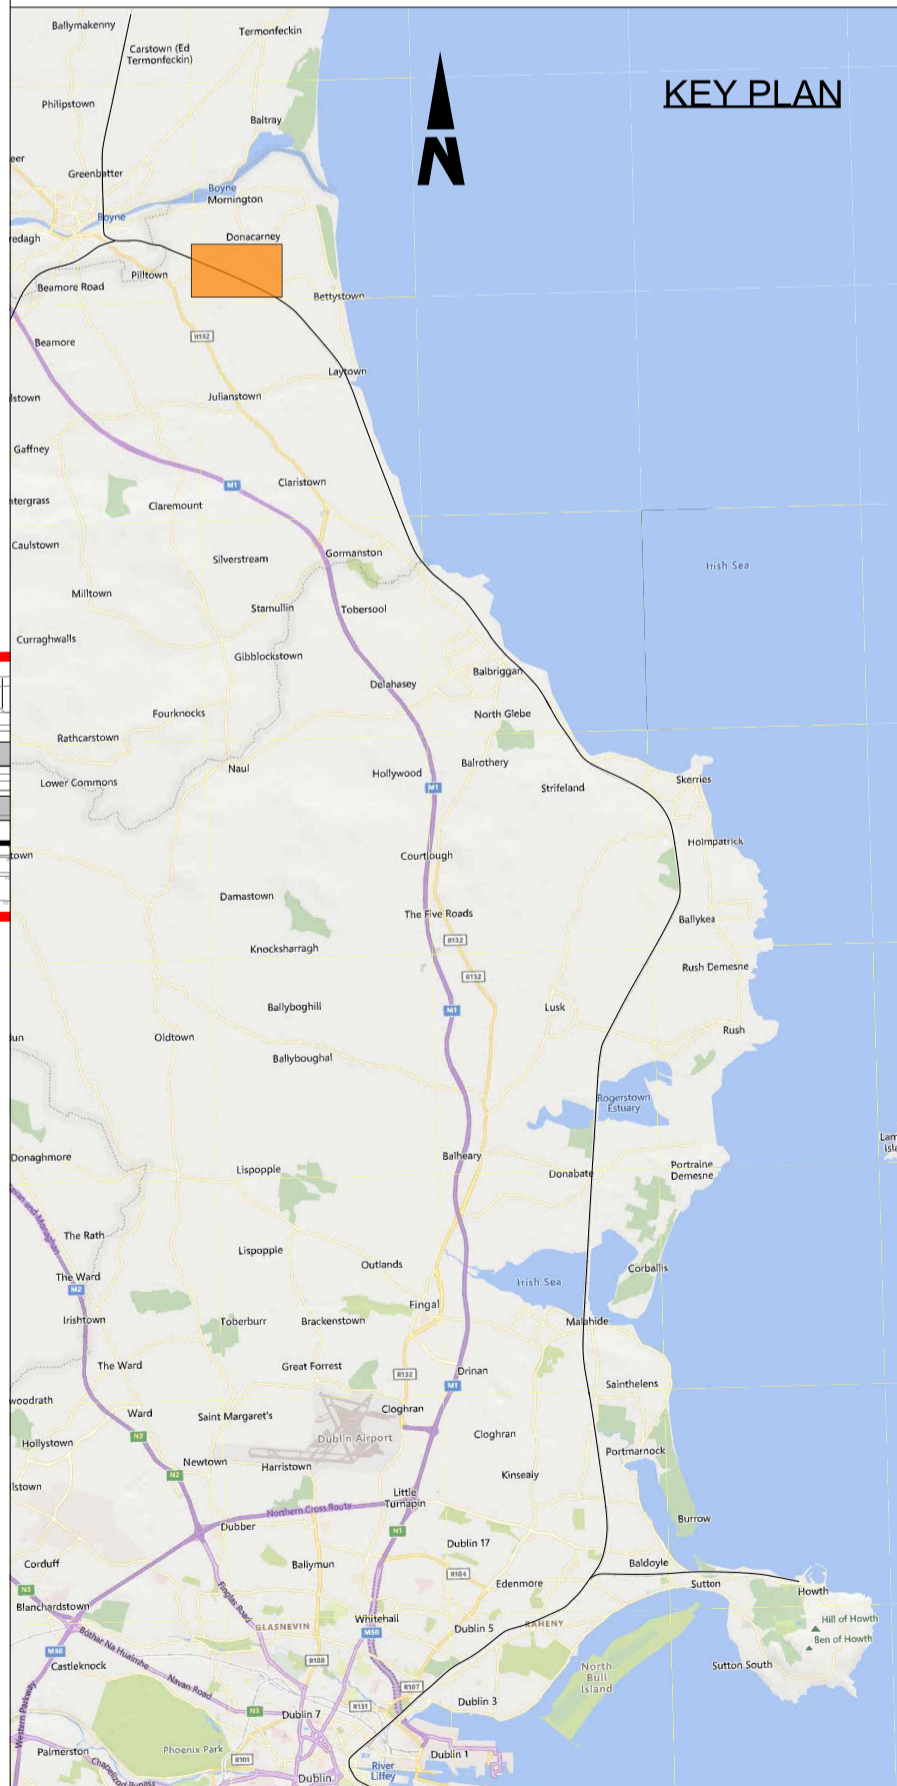

Scale : 1:500
Paper size: 1261mm x 594mm

Project Title
DART+ COASTAL NORTH

Drawing Title
LINEAR WORKS

Drawing File Name
D+WP56-ARP-P4-NL-DR-RO-100047

Sheet Number
47 of 58

Status
S3

Rev
P01

Client
**Iarnród Éireann
Irish Rail**

Date
01/06/2023

Project Code
D+WP56

Scale
As shown

Originator Code
ARP

Engineering Designer
ARUP

Drawn
AC

Checked
EJ

Approved
DB

OMS Code
280275-00

Rev
P01

Date
12/04/2024

Dm
AC

Chk'd
EJ

App'd
DB

Description
PLANNING ISSUE

Disclaimer

© Irish Rail (2023). This drawing is confidential and the copyright in it is owned by Irish Rail. This drawing must not be either loaned, copied or otherwise reproduced in whole or in part or used for any purpose without the prior permission of Irish Rail.

© OpenStreetMap contributors



© Ordnance Survey Ireland and Government of Ireland. All O.S. data used for plans are printed under Copyright Ordnance Survey Ireland 0039723 (OSi Aerial Data or OSi Lidar Data) & 2023/OSi_NMA_100 (OSi Vector Data). All elevations are in metres and relate to OSi Geoid Model (OSGM02). Main Heat is defined by existing Project Control. All Co-ordinates are in Irish Transverse Mercator Grid (ITM) as defined by OSi active GPS station Tallaght College (TLTG).

**DART+
Coastal North**

NTA
National Transport Authority


Tioncadal Éireann
Project Ireland
2040



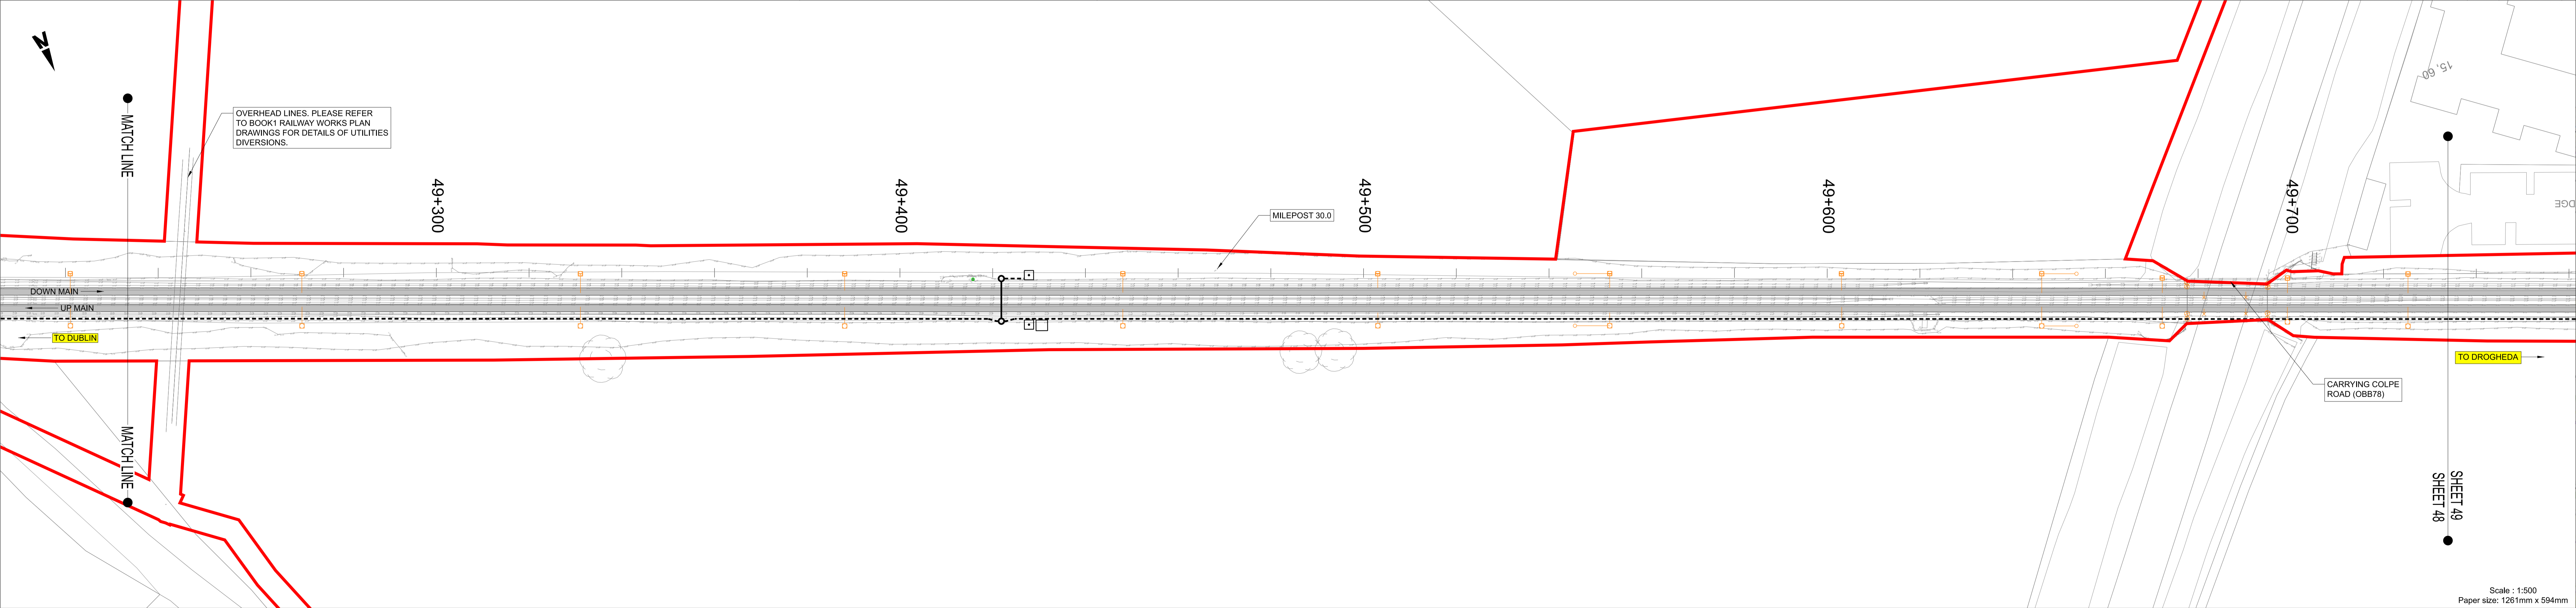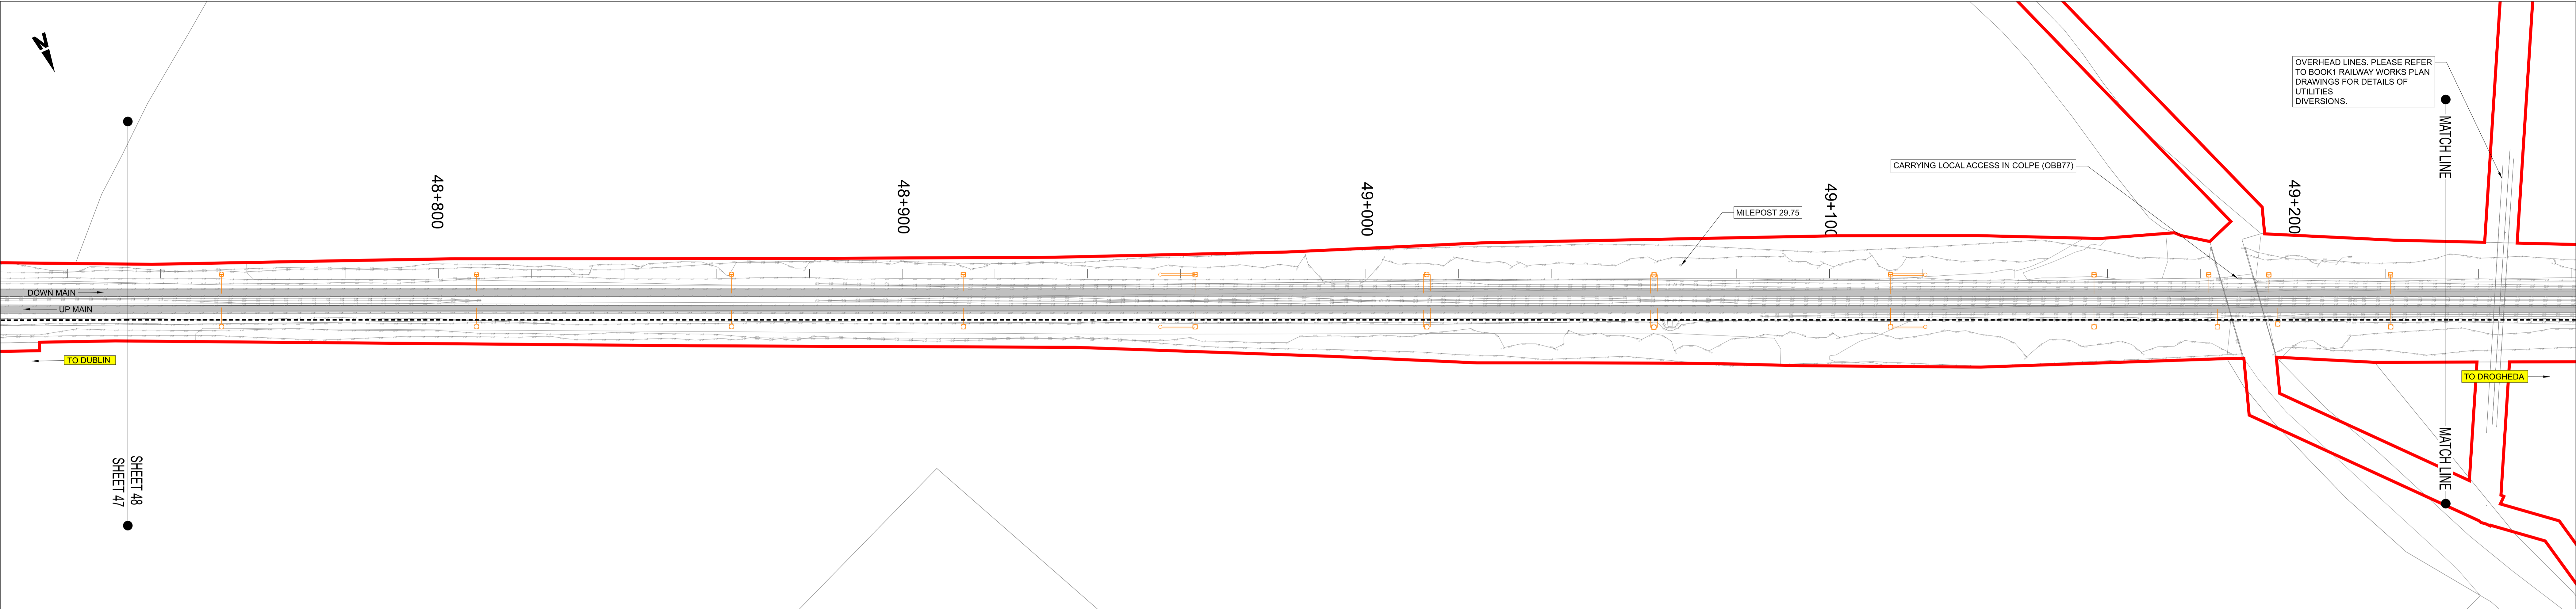


DO NOT SCALE USE FIGURED DIMENSIONS ONLY

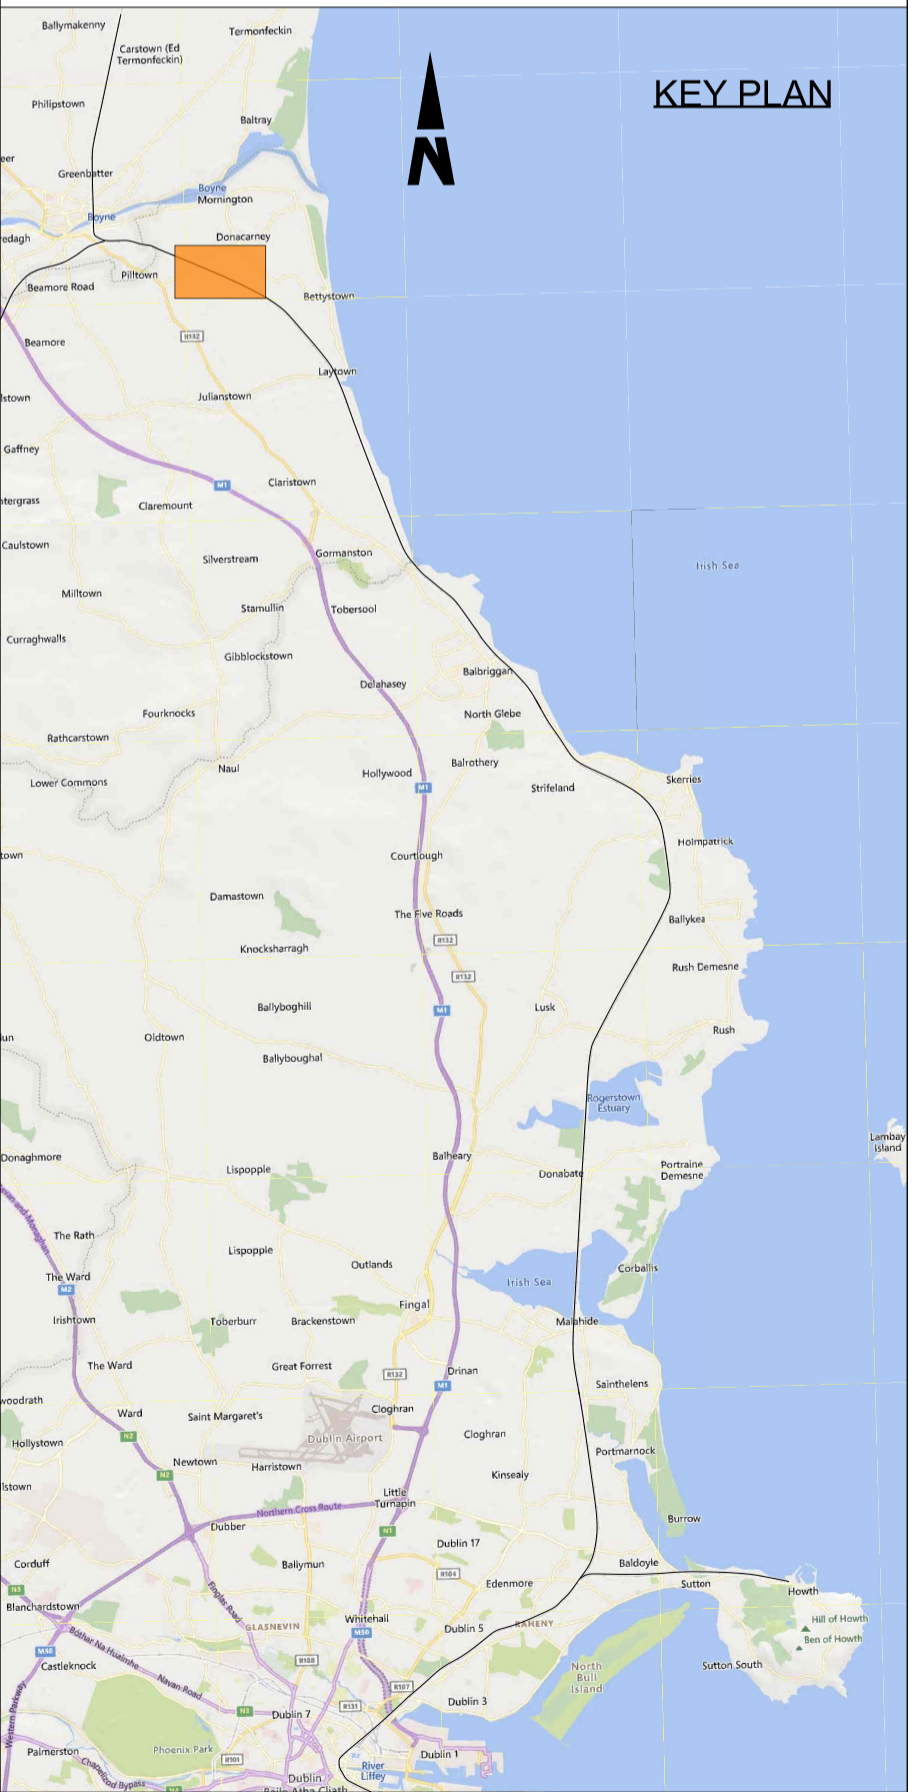


- NOTES
1. DO NOT SCALE FROM THIS DRAWING.
 2. THIS DRAWING SHALL BE READ IN CONJUNCTION WITH THE OTHER DRAWINGS INCLUDED IN THIS SERIES.
 3. LOCATION OF ALL BURIED SERVICES TO BE CONFIRMED PRIOR TO CONSTRUCTION.
 3. ALL DIMENSIONS ARE IN METERS, UNLESS OTHERWISE STATED.
 4. ALL CHAINAGES ARE IN KILOMETERS.
 5. DRAWING TO BE PRINTED IN COLOUR.
 6. ALL LEVELS ARE IN METERS ABOVE ORDNANCE DATUM (MOD) UNLESS OTHERWISE STATED.
 7. THE DART+ COASTAL NORTH PROJECT IS POSITIONED ACCORDING TO THE IRISH TRANSVERSE MERCATOR (ITM) COORDINATE SYSTEM.
 8. EXISTING TROUGHING TO BE REMOVED POST CONSTRUCTION OF PROPOSED TROUGHING.
 9. SELECTED INFRASTRUCTURE INTERVENTIONS DRIVING THE LINESIDE CIVILS DESIGN SUCH AS SUBSTATIONS HAVE BEEN SHOWN FOR INFORMATION ON THESE LINEAR WORKS PLANS. FOR A FULL PICTURE OF ALL INTERVENTIONS ACROSS THE PROJECT, PLEASE REFER TO THE BOOK 1 RAILWAY WORKS PLANS.
 10. OHLE STRUCTURES ARE SHOWN AT INDICATIVE LOCATIONS AT A SPACING OF TYPICALLY 40m TO 50m. OHLE WIRES WILL SPAN BETWEEN THE STRUCTURES.

- LEGEND
- DEVELOPMENT BOUNDARY
 - EXISTING ELEMENTS
 - ELEMENTS TO BE REMOVED
 - PROPOSED UNDER TRACK CROSSING (UTX)
 - - - PROPOSED TROUGHING
 - - - PROPOSED ELEVATED TROUGHING
 - - - PROPOSED FENCING
 - CABLE DUCTS IN PLATFORM
 - PROPOSED OVERHEAD LINE EQUIPMENT
 - TRACKWORK (EXISTING AND PROPOSED)
 - ▨ PLATFORM MODIFICATIONS
 - ⊕ PROPOSED SIGNAL
 - PROPOSED LOCATION CASE



<p>Disclaimer</p> <p>© Irish Rail (2023). This drawing is confidential and the copyright in it is owned by Irish Rail. This drawing must not be either loaned, copied or otherwise reproduced in whole or in part or used for any purpose without the prior permission of Irish Rail.</p> <p>© OpenStreetMap contributors</p> <p>© Ordnance Survey Ireland and Government of Ireland. All O.S. data used for plans are printed under Copyright Ordnance Survey Ireland 0039723 (OSi Aerial Data or OSi Lidar Data) & 2023 OSi, NMA, 100 (OSi Vector Data). All elevations are in metres and relate to OSi Geoid Model (OSGM02). Mean Height is defined by existing Project Control. All Co-ordinates are in Irish Transverse Mercator Grid (ITM) as defined by OSi active GPS station Tallaght College (TLTG).</p>										<div><p>DART+ Coastal North</p></div> <div><p>NTA National Transport Authority</p></div> <div><p>Tiomadail Éireann Project Ireland 2040</p></div>				<table><tr><th>Rev</th><th>Date</th><th>Dm</th><th>Chk'd</th><th>App'd</th><th>Description</th></tr><tr><td>P01</td><td>12/04/2024</td><td>AC</td><td>EJ</td><td>DB</td><td>PLANNING ISSUE</td></tr><tr><td> </td><td> </td><td> </td><td> </td><td> </td><td> </td></tr><tr><td> </td><td> </td><td> </td><td> </td><td> </td><td> </td></tr><tr><td> </td><td> </td><td> </td><td> </td><td> </td><td> </td></tr><tr><td> </td><td> </td><td> </td><td> </td><td> </td><td> </td></tr></table>	Rev	Date	Dm	Chk'd	App'd	Description	P01	12/04/2024	AC	EJ	DB	PLANNING ISSUE																									<div><div><p>larnród Éireann Irish Rail</p></div><div><p>Date 01/06/2023</p><p>Scale As shown</p><p>Project Code D+WP56</p><p>Originator Code ARP</p></div></div> <div><p>Client</p><p>Engineering Designer</p><p><p>ARUP</p><p>Drawn AC</p><p>Checked EJ</p><p>Approved DB</p></p></div> <div><p>Project Title</p><p>DART+ COASTAL NORTH</p><p>Drawing Title</p><p>LINEAR WORKS</p><p>Drawing File Name D+WP56-ARP-P4-NL-DR-RO-100048</p><p>Sheet Number 48 of 58</p><p>Status S3</p><p>Rev P01</p></div>
Rev	Date	Dm	Chk'd	App'd	Description	
P01	12/04/2024	AC	EJ	DB	PLANNING ISSUE	

DO NOT SCALE USE FIGURED DIMENSIONS ONLY

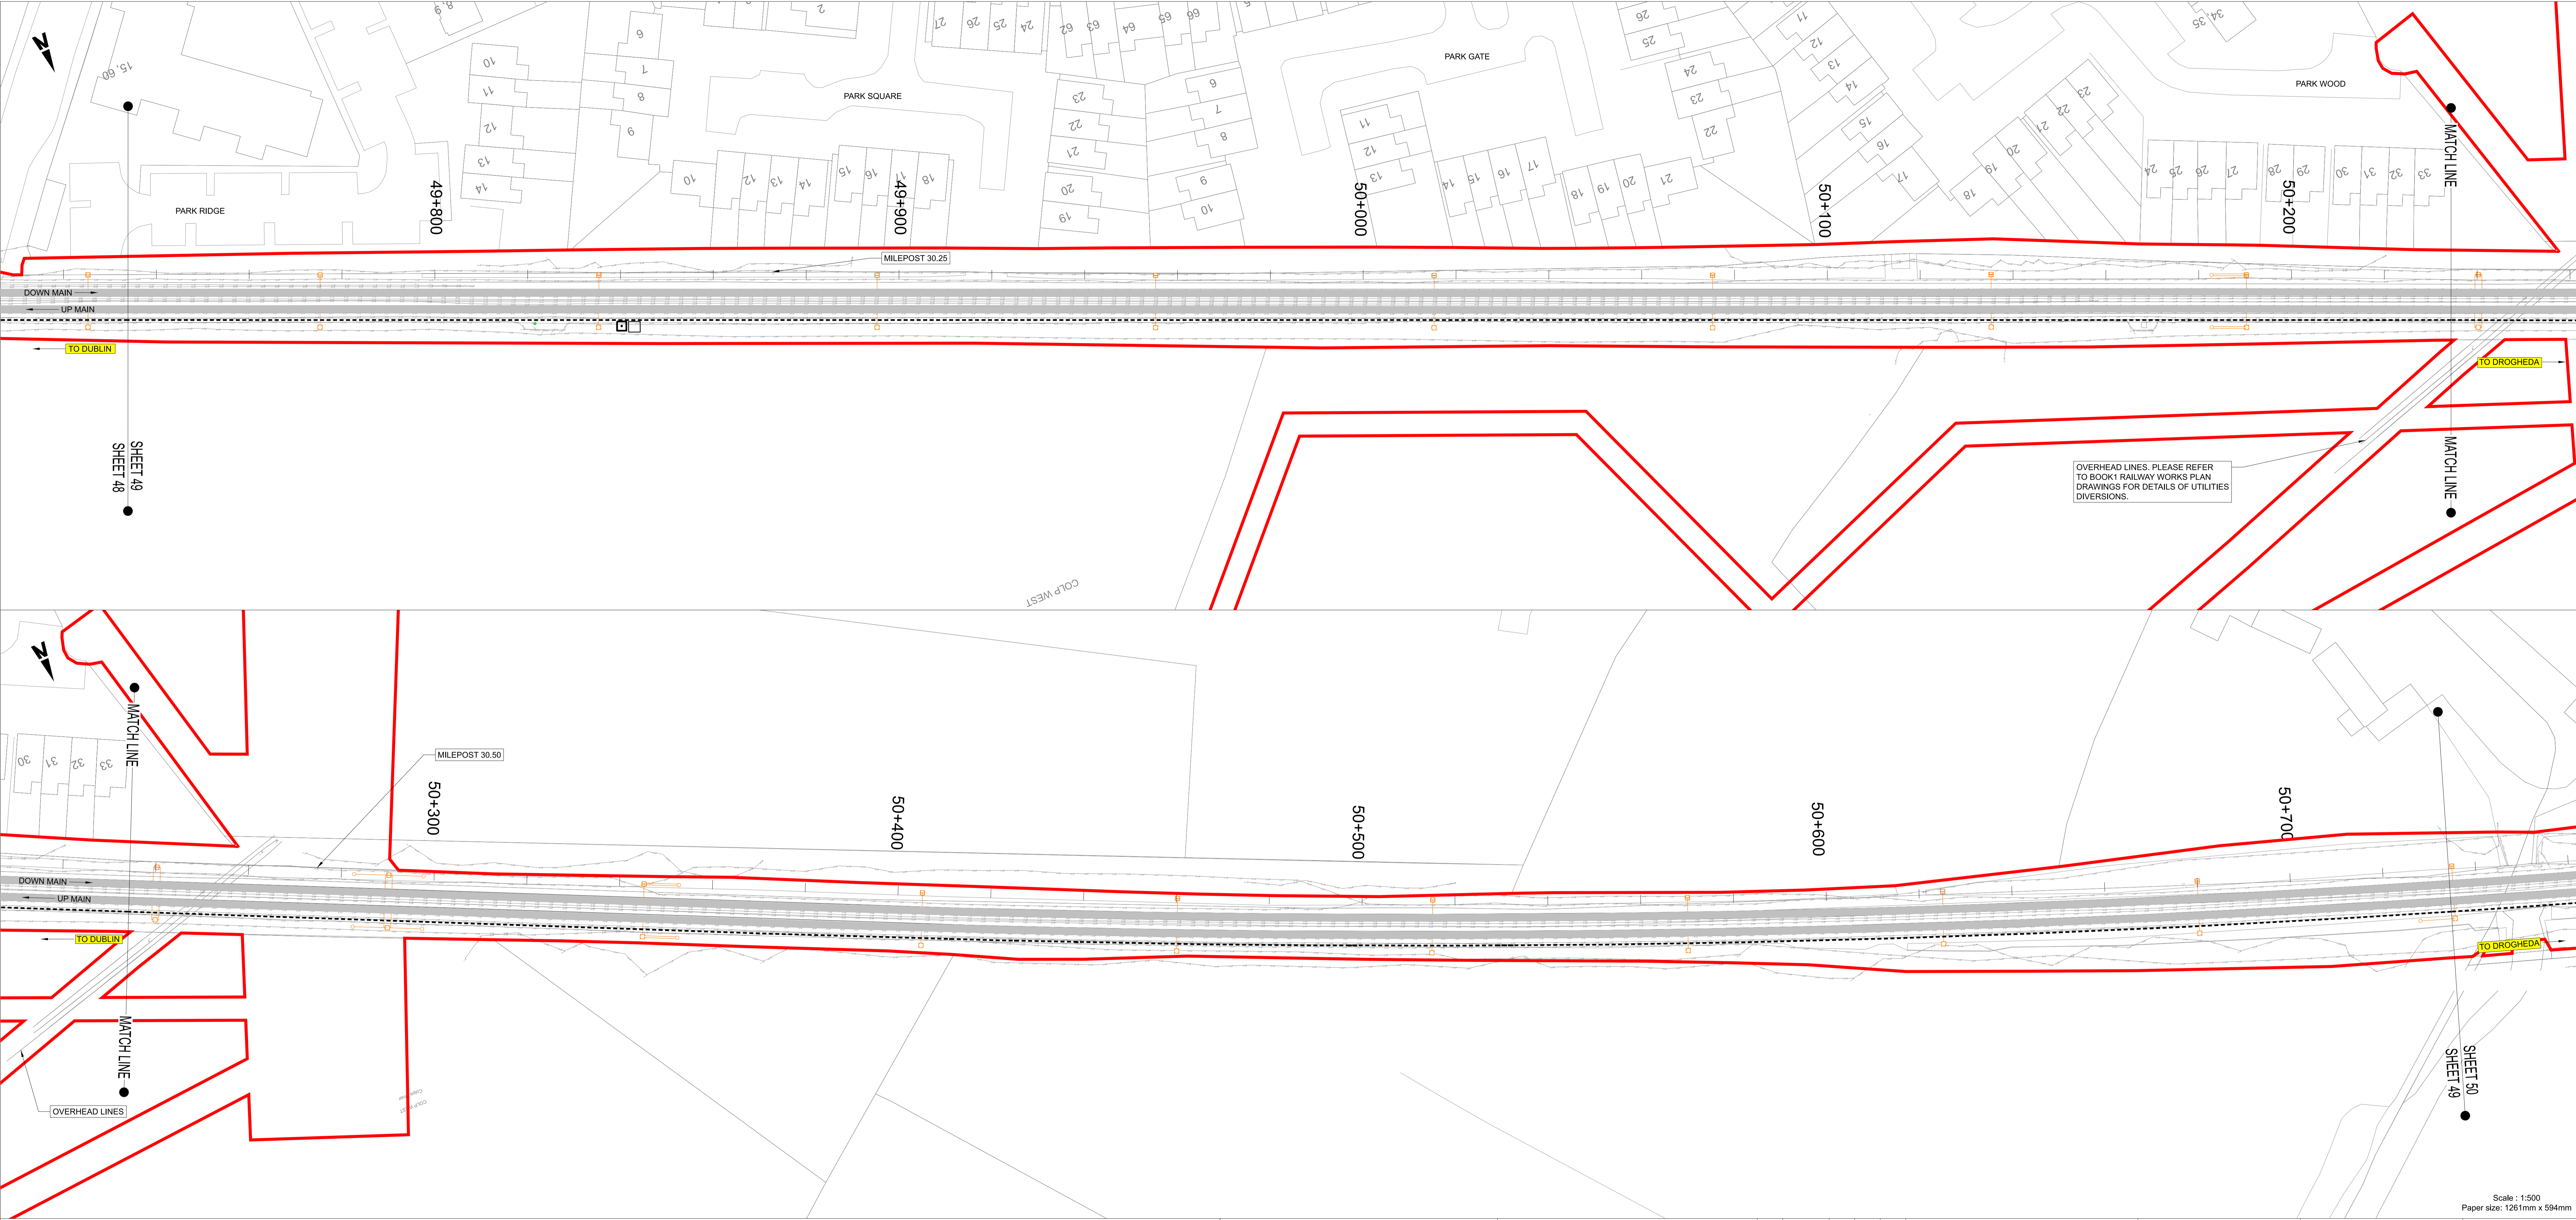


NOTES

1. DO NOT SCALE FROM THIS DRAWING.
2. THIS DRAWING SHALL BE READ IN CONJUNCTION WITH THE OTHER DRAWINGS INCLUDED IN THIS SERIES.
3. LOCATION OF ALL BURIED SERVICES TO BE CONFIRMED PRIOR TO CONSTRUCTION.
3. ALL DIMENSIONS ARE IN METERS, UNLESS OTHERWISE STATED.
4. ALL CHAINAGES ARE IN KILOMETERS.
5. DRAWING TO BE PRINTED IN COLOUR.
6. ALL LEVELS ARE IN METERS ABOVE ORDNANCE DATUM (MOD) UNLESS OTHERWISE STATED.
7. THE DART+ COASTAL NORTH PROJECT IS POSITIONED ACCORDING TO THE IRISH TRANSVERSE MERCATOR (ITM) COORDINATE SYSTEM.
8. EXISTING TROUGHING TO BE REMOVED POST CONSTRUCTION OF PROPOSED TROUGHING.
9. SELECTED INFRASTRUCTURE INTERVENTIONS DRIVING THE LINESIDE CIVILS DESIGN SUCH AS SUBSTATIONS HAVE BEEN SHOWN FOR INFORMATION ON THESE LINEAR WORKS PLANS. FOR A FULL PICTURE OF ALL INTERVENTIONS ACROSS THE PROJECT, PLEASE REFER TO THE BOOK 1 RAILWAY WORKS PLANS.
10. OHLE STRUCTURES ARE SHOWN AT INDICATIVE LOCATIONS AT A SPACING OF TYPICALLY 40m TO 50m. OHLE WIRES WILL SPAN BETWEEN THE STRUCTURES.

LEGEND

- DEVELOPMENT BOUNDARY
- EXISTING ELEMENTS
- ELEMENTS TO BE REMOVED
- PROPOSED UNDER TRACK CROSSING (UTX)
- - - PROPOSED TROUGHING
- - - PROPOSED ELEVATED TROUGHING
- - - PROPOSED FENCING
- CABLE DUCTS IN PLATFORM
- PROPOSED OVERHEAD LINE EQUIPMENT
- TRACKWORK (EXISTING AND PROPOSED)
- ▨ PLATFORM MODIFICATIONS
- ⊕ PROPOSED SIGNAL
- PROPOSED LOCATION CASE

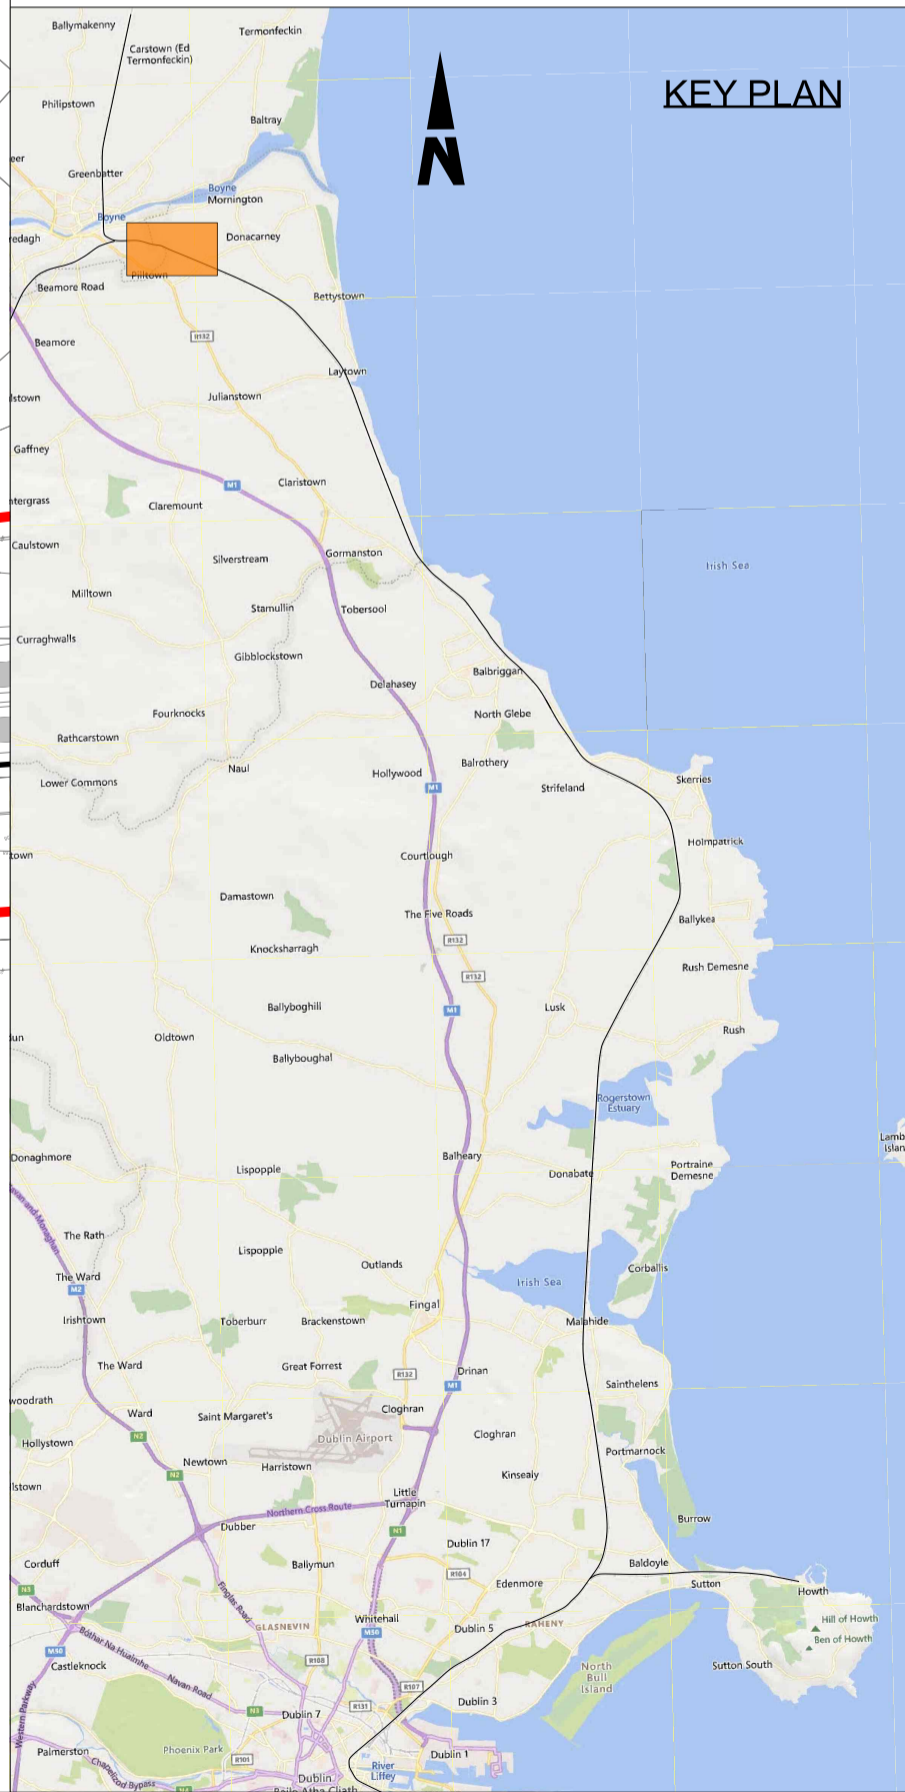

<div>Disclaimer</div> <div><div><div>© Irish Rail (2023). This drawing is confidential and the copyright in it is owned by Irish Rail. This drawing must not be either loaned, copied or otherwise reproduced in whole or in part or used for any purpose without the prior permission of Irish Rail.</div><div>© OpenStreetMap contributors</div><div>© Ordnance Survey Ireland and Government of Ireland. All O.S. data used for plans are printed under Copyright Ordnance Survey Ireland 0039723 (OSi Aerial Data or OSi Lidar Data) & 2023 OSi, NMA, 180 (OSi Vector Data). All elevations are in metres and relate to OSi Geoid Model (OSGM02). Main Head as defined by existing Project Control. All Co-ordinates are in Irish Transverse Mercator Grid (ITM) as defined by OSi active GPS station Tallaght College (TLTG).</div></div><div><div><div><div><div></div><div>DART+ Coastal North</div></div><div><div>NTA</div><div>National Transport Authority</div></div><div><div>Tionacal Éireann</div><div>Project Ireland 2040</div></div></div></div></div></div>										<div>Rev</div> <div>Date</div> <div>Dm</div> <div>Chk'd</div> <div>App'd</div> <div>Description</div>		<div>Client</div> <div><div><div></div><div>Iarnród Éireann</div><div>Irish Rail</div></div><div><div>01/06/2023</div><div>Scale</div><div>As shown</div></div><div><div>Project Code</div><div>D+WP56</div><div>Originator Code</div><div>ARP</div><div>OMS Code</div><div>280275-00</div></div></div>		<div>Engineering Designer</div> <div><div><div></div><div>ARUP</div></div><div><div>Drawn</div><div>AC</div><div>Checked</div><div>EJ</div><div>Approved</div><div>DB</div></div></div>		<div>Project Title</div> <div>DART+ COASTAL NORTH</div> <div>Drawing Title</div> <div>LINEAR WORKS</div> <div>Drawing File Name</div> <div>D+WP56-ARP-P4-NL-DR-RO-100049</div> <div>Sheet Number</div> <div>49 of 58</div> <div>Status</div> <div>S3</div> <div>Rev</div> <div>P01</div>			
--	--	--	--	--	--	--	--	--	--	---	--	---	--	---	--	--	--	--	--