




- NOTES:**
- 1. THIS PLAN MUST BE READ IN CONJUNCTION WITH THE DRAFT RAILWAY ORDER SCHEDULES, THE ENVIRONMENTAL IMPACT ASSESSMENT REPORT AND THE RAILWAY ORDER PLANS.
 - 2. PROJECT CHAINAGE IS IN KILOMETRES (KM). ROUTE MILE POSTS ARE SHOWN FOR INFORMATION.

- LEGEND:**
- DEVELOPMENT BOUNDARY
 - PROPOSED COMPOUND ACCESS POINTS
 - EXISTING TRACK ACCESS POINTS
 - MILEPOST
 - NEW ELECTRIFICATION AND / OR TRACK WORKS IN EXISTING RAIL CORRIDOR
 - EXISTING RAIL CORRIDOR - MINIMAL OR NO WORKS REQUIRED
 - EXISTING RAIL TRACK REMOVED
 - NEW ELECTRIFICATION IN EXISTING RAIL CORRIDOR
 - VIADUCT MODIFICATIONS
 - PARAPET MODIFICATIONS
 - 38kV OVERHEAD DIVERSION
 - 38kV UNDERGROUND DIVERSION
 - MV OVERHEAD DIVERSION
 - MV UNDERGROUND DIVERSION
 - LV OVERHEAD DIVERSION
 - LV UNDERGROUND DIVERSION
 - EIR OVERHEAD DIVERSION
 - EIR UNDERGROUND DIVERSION
 - BT UNDERGROUND DIVERSION
 - COMBINED SEWER DIVERSION
 - EXISTING UTILITIES ASSUMED POSITION
 - PROPOSED SUBSTATION / SUBSTATION COMPOUND
 - CONSTRUCTION COMPOUND
 - NEW, PROPOSED OR MODIFIED INFRASTRUCTURE
 - EXISTING STATION
 - PROPOSED PLATFORM
 - LOCAL AUTHORITY BOUNDARY
 - BRIDGES
 - OBXX EXISTING BRIDGE / ROAD OVER RAILWAY CORRIDOR
 - UBXX EXISTING BRIDGE / ROAD/RIVER UNDER RAILWAY CORRIDOR

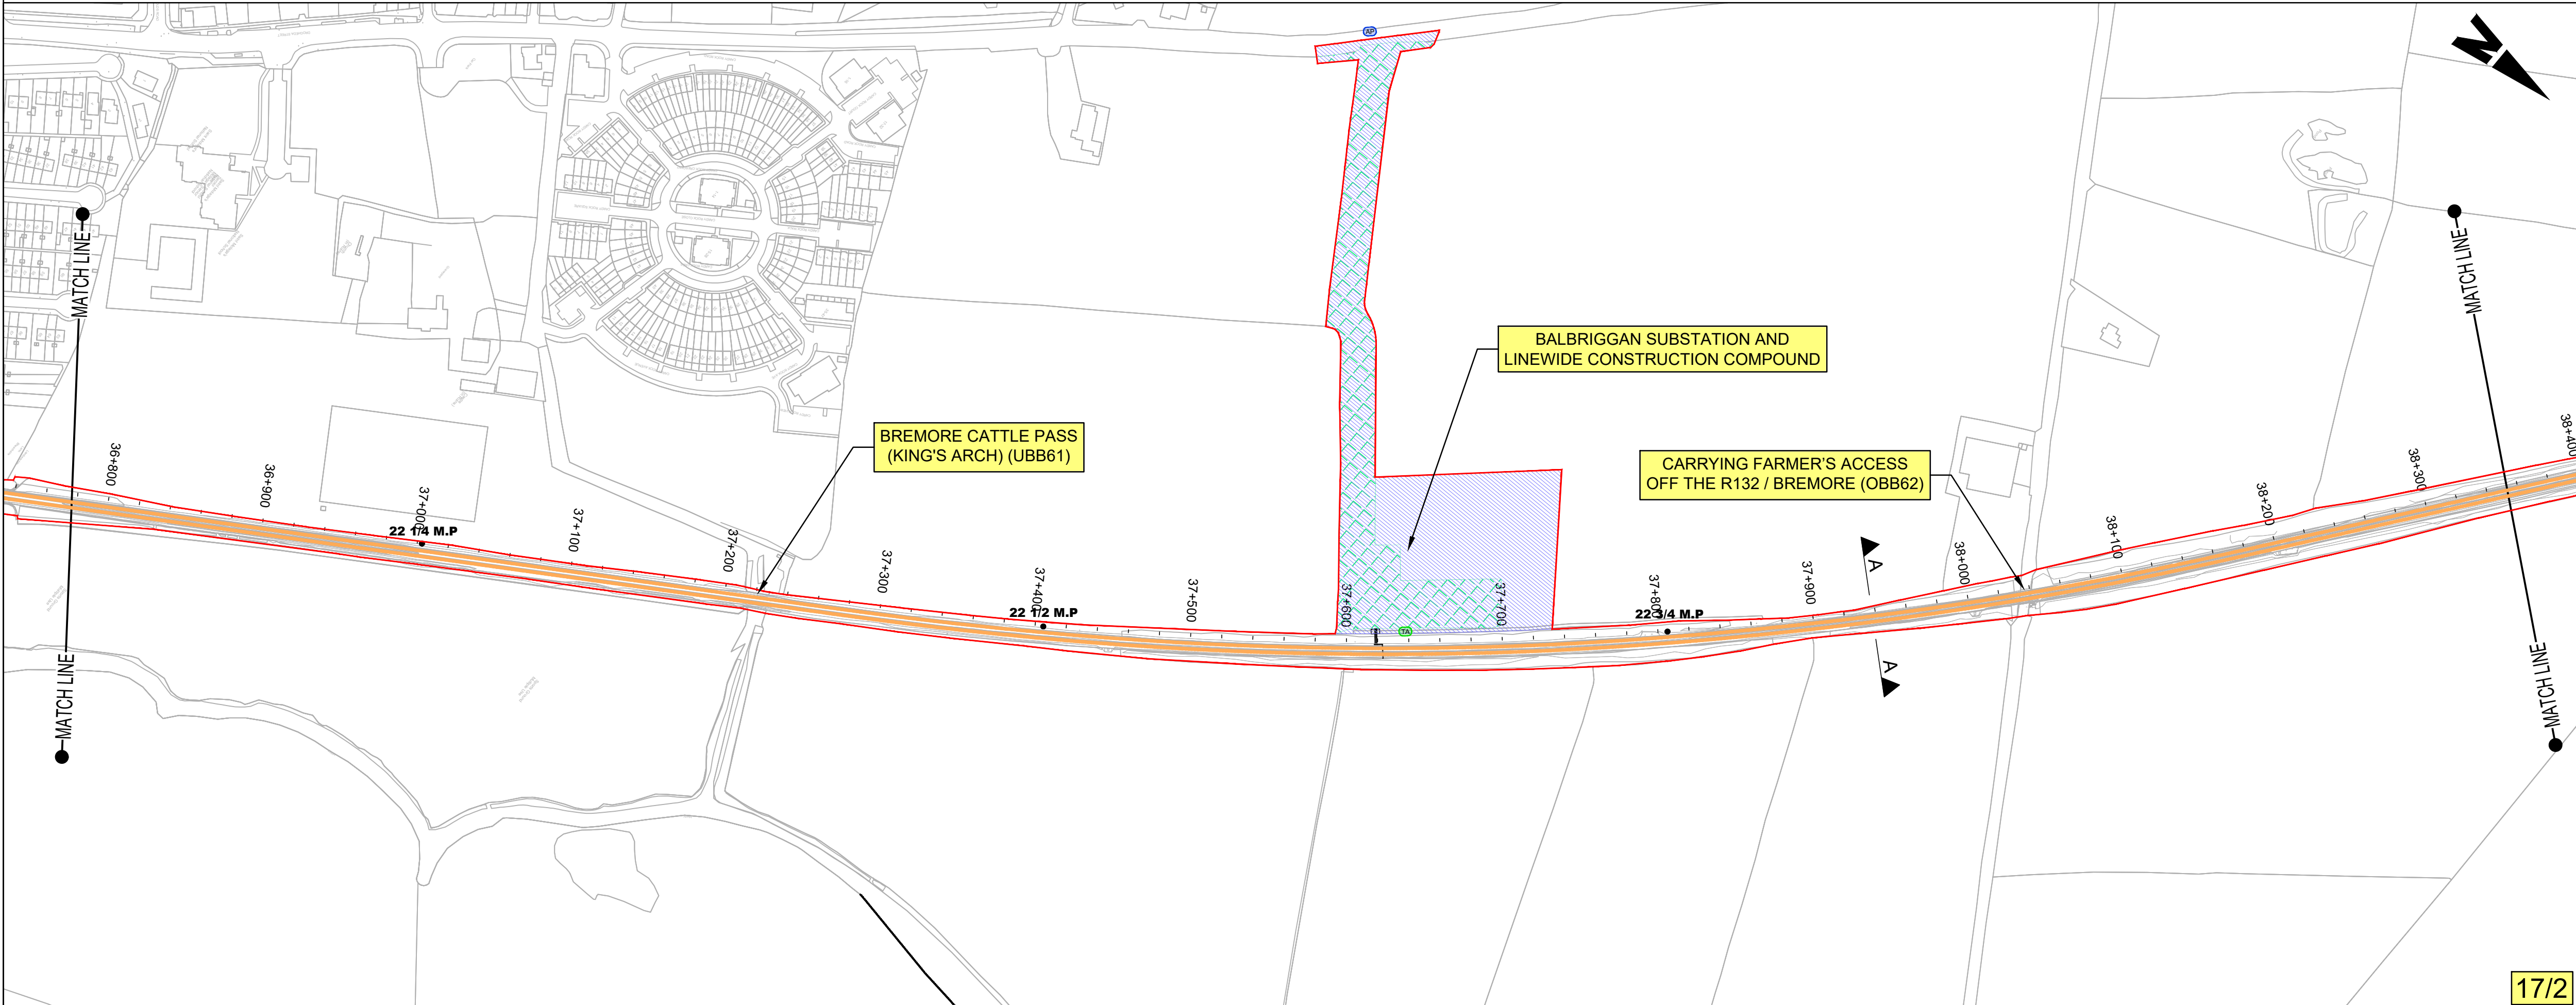


<div>Disclaimer</div> <div>© Irish Rail (2023). This drawing is confidential and the copyright in it is owned by Irish Rail. This drawing must not be either loaned, copied or otherwise reproduced in whole or in part or used for any purpose without the prior permission of Irish Rail.</div> <div>© OpenStreetMap contributors</div> <div>© Ordnance Survey Ireland and Government of Ireland. All O.S. data used for plans are printed under "Copyright Ordnance Survey Ireland 0038723 (OSI Aerial Data or OSI Lidar Data) & 2023/OSI_NMA_100 (OSI Vector Data)". All elevations are in metres and relate to OSI Geoid Model (OSGM02) Mean Head as defined by existing Project Control. All Co-ordinates are in Irish Transverse Mercator Grid (ITM) as defined by OSI active GPS station Tallaght College (TLLG).</div>		<div><div><div><div></div><div></div><div></div></div><div><div>DART+</div><div>Coastal North</div></div></div><div><div><div><div><div></div><div></div></div><div><div>NTA</div><div><div>Údaráis Náisiúnta Iompartha</div><div>National Transport Authority</div></div></div></div><div><div><div>Tionscald Éireann</div><div>Project Ireland</div><div>2040</div></div></div></div></div></div>		<table><tr><th>Rev</th><th>Date</th><th>Drn</th><th>Chk'd</th><th>App'd</th><th>Description</th></tr><tr><td>P01</td><td>21/02/2024</td><td>SMW</td><td>DB</td><td>GS</td><td>PLANNING ISSUE</td></tr><tr><td> </td><td> </td><td> </td><td> </td><td> </td><td> </td></tr><tr><td> </td><td> </td><td> </td><td> </td><td> </td><td> </td></tr><tr><td> </td><td> </td><td> </td><td> </td><td> </td><td> </td></tr></table>	Rev	Date	Drn	Chk'd	App'd	Description	P01	21/02/2024	SMW	DB	GS	PLANNING ISSUE																			<div><div><div><div></div><div></div><div></div></div><div><div>Iarnród Éireann</div><div>Irish Rail</div></div></div><div><table><tr><td>Date</td><td>14/04/2023</td><td>Scale</td><td>1:2500 @ A1 1:5000 @ A3</td><td>Drawn</td><td>SR</td><td>Checked</td><td>RS</td><td>Approved</td><td>GS</td></tr><tr><td>Project Code</td><td>D+WP56</td><td>Originator Code</td><td>ARP</td><td>QMS Code</td><td colspan="4">280275-00</td><td>Drawing File Name</td><td>D+WP56-ARP-P3-NL-DR-GE-002017</td></tr><tr><td colspan="4"></td><td>Sheet Number</td><td colspan="2">17 of 23</td><td>Status</td><td>S3</td><td>Rev</td><td>P01</td></tr></table></div></div>	Date	14/04/2023	Scale	1:2500 @ A1 1:5000 @ A3	Drawn	SR	Checked	RS	Approved	GS	Project Code	D+WP56	Originator Code	ARP	QMS Code	280275-00				Drawing File Name	D+WP56-ARP-P3-NL-DR-GE-002017					Sheet Number	17 of 23		Status	S3	Rev	P01	<div>Engineering Designer</div> <div><div>Project Title</div><div>DART+ COASTAL NORTH</div></div> <div><div>Drawing Title</div><div>NON-TECHNICAL SUMMARY DRAWINGS BALBRIGGAN STATION AND SURROUNDS</div></div>
Rev	Date	Drn	Chk'd	App'd	Description	
P01	21/02/2024	SMW	DB	GS	PLANNING ISSUE	
Date	14/04/2023	Scale	1:2500 @ A1 1:5000 @ A3	Drawn	SR	Checked	RS	Approved	GS	
Project Code	D+WP56	Originator Code	ARP	QMS Code	280275-00				Drawing File Name	D+WP56-ARP-P3-NL-DR-GE-002017	
				Sheet Number	17 of 23		Status	S3	Rev	P01	



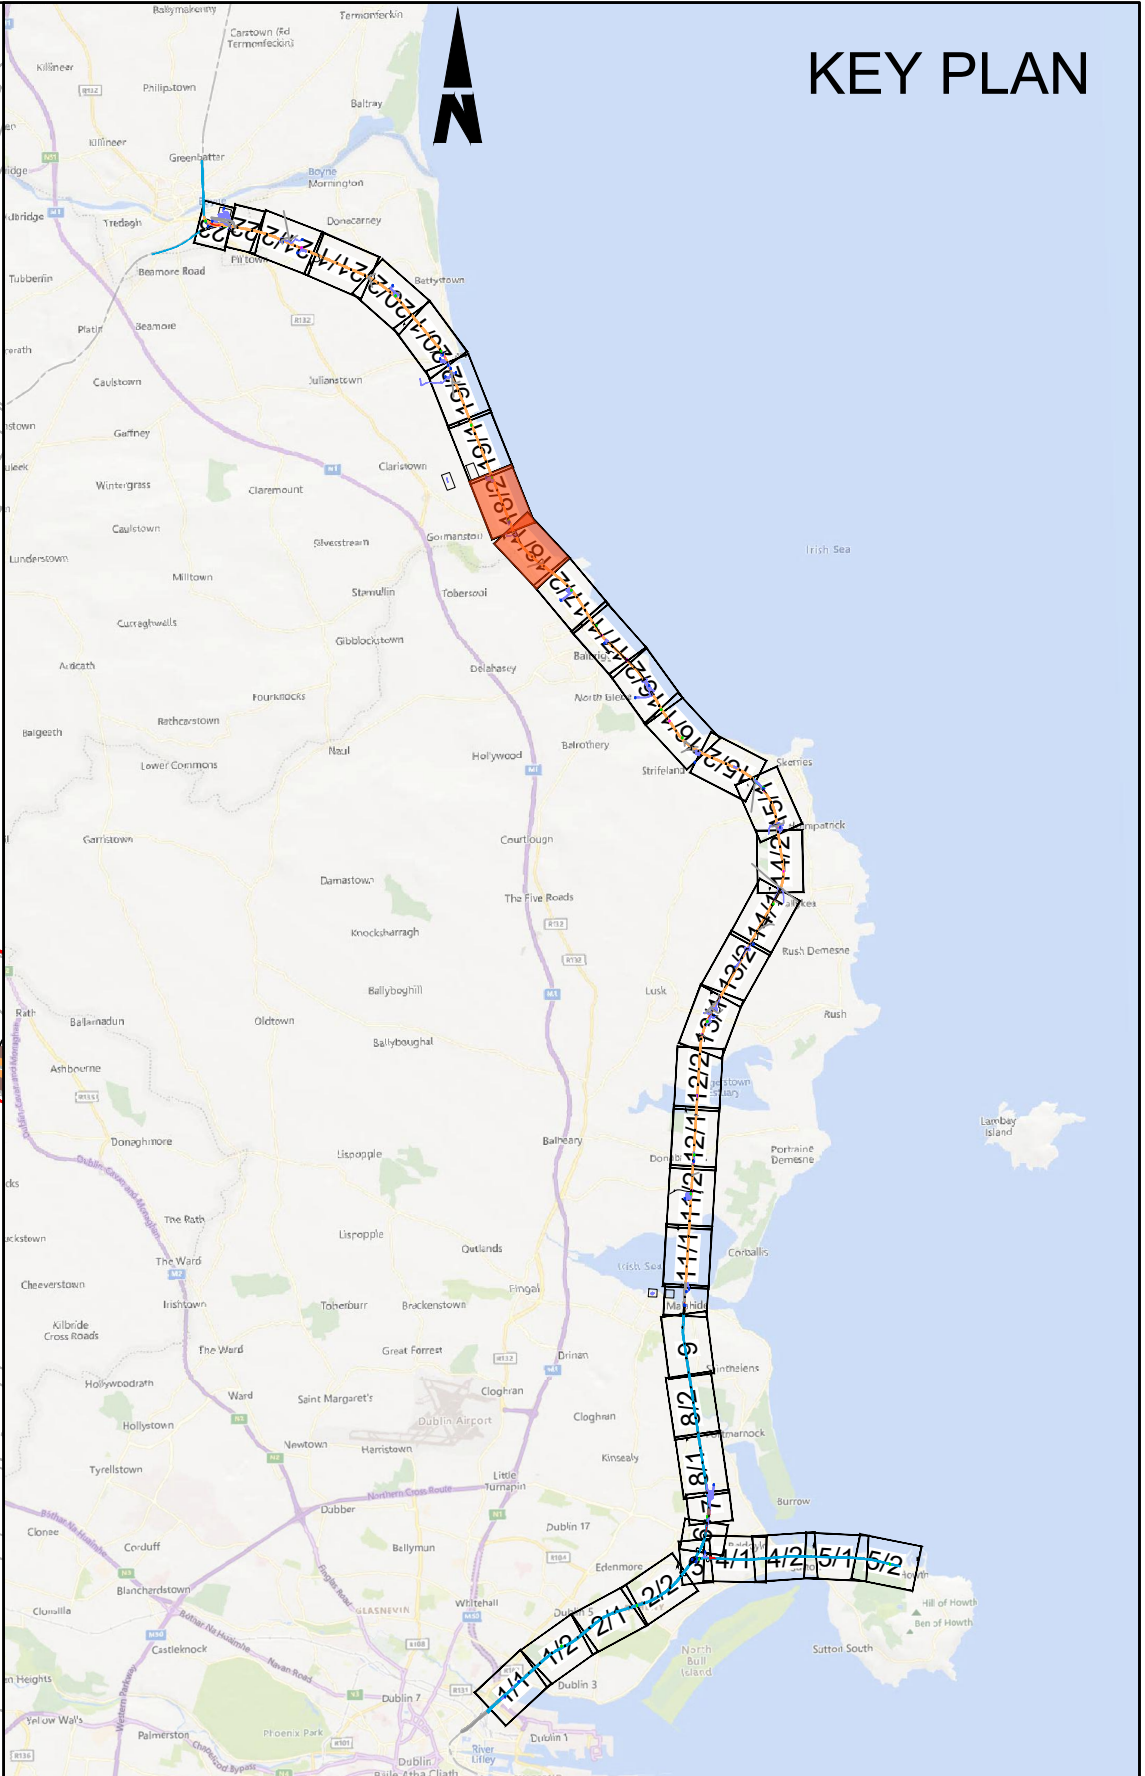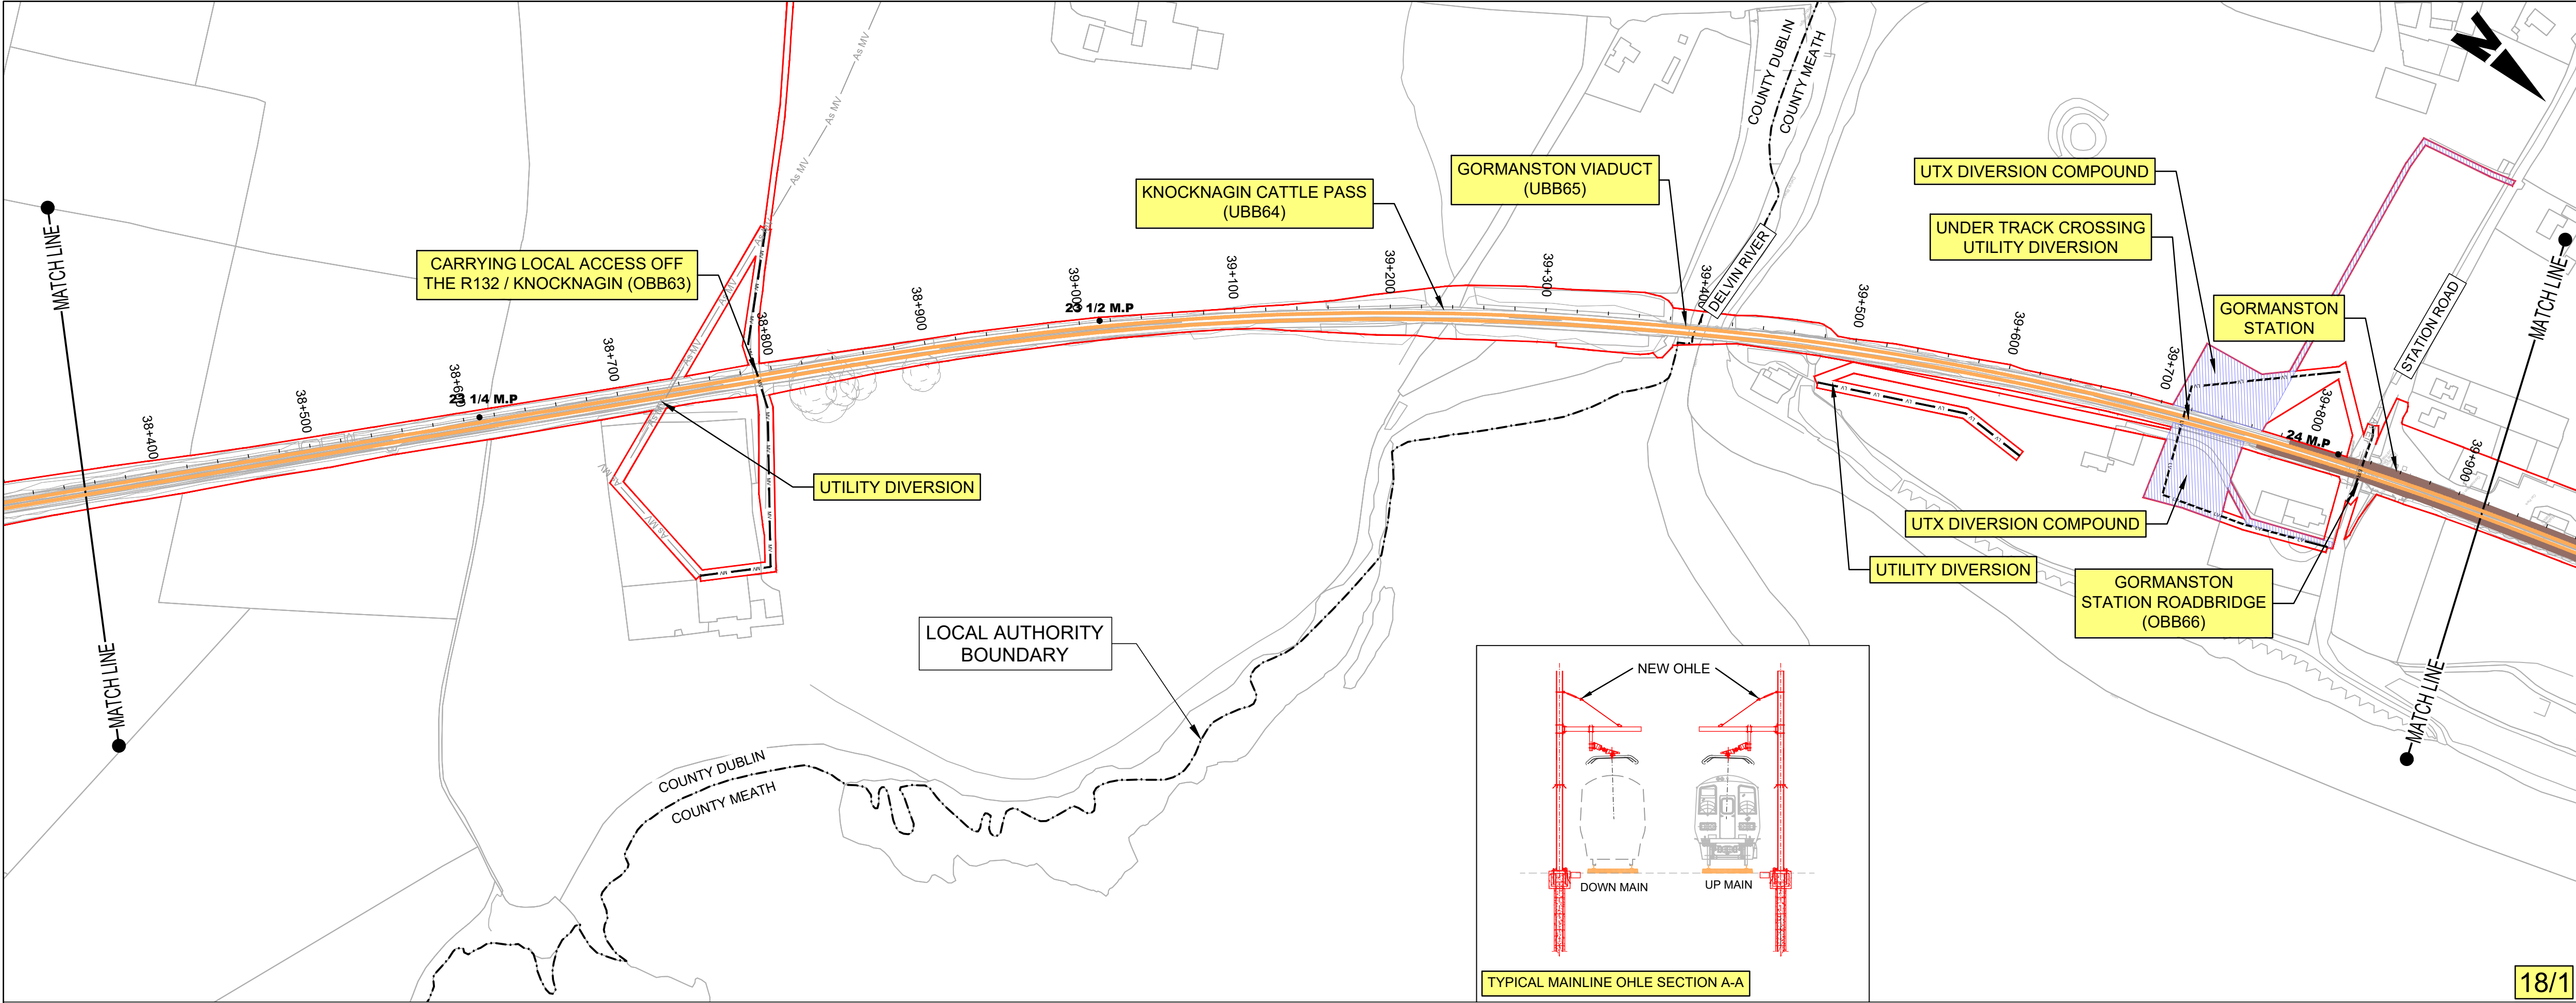
DO NOT SCALE USE FIGURED DIMENSIONS ONLY





- NOTES:**
- THIS PLAN MUST BE READ IN CONJUNCTION WITH THE DRAFT RAILWAY ORDER SCHEDULES, THE ENVIRONMENTAL IMPACT ASSESSMENT REPORT AND THE RAILWAY ORDER PLANS.
 - PROJECT CHAINAGE IS IN KILOMETRES (KM). ROUTE MILE POSTS ARE SHOWN FOR INFORMATION.

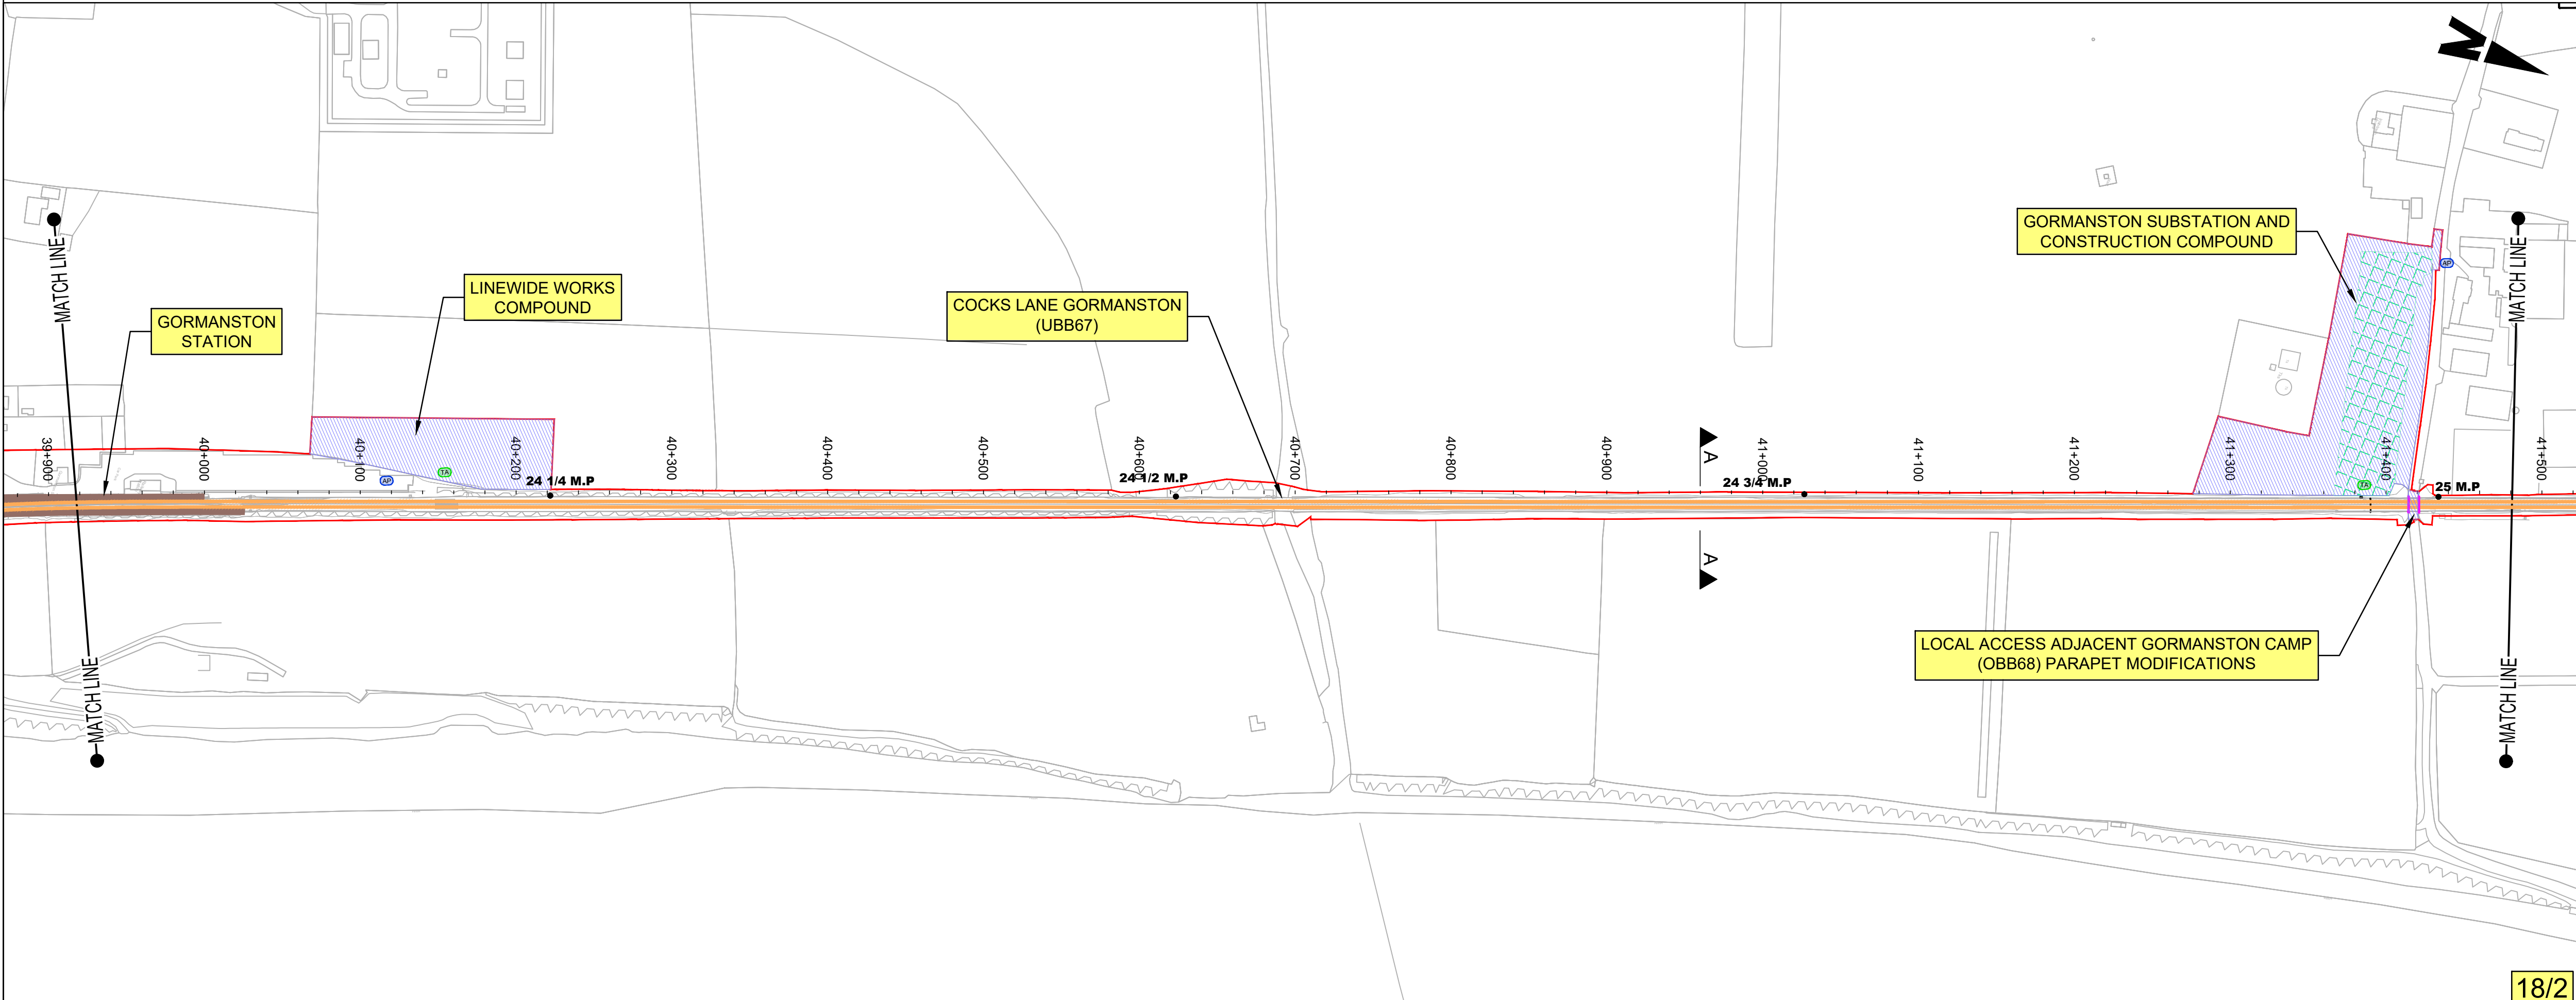- LEGEND:**
- DEVELOPMENT BOUNDARY
 - PROPOSED COMPOUND ACCESS POINTS
 - EXISTING TRACK ACCESS POINTS
 - MILEPOST
 - NEW ELECTRIFICATION AND / OR TRACK WORKS IN EXISTING RAIL CORRIDOR
 - EXISTING RAIL CORRIDOR - MINIMAL OR NO WORKS REQUIRED
 - EXISTING RAIL TRACK REMOVED
 - NEW ELECTRIFICATION IN EXISTING RAIL CORRIDOR
 - VIADUCT MODIFICATIONS
 - PARAPET MODIFICATIONS
 - 38KV OVERHEAD DIVERSION
 - 38KV UNDERGROUND DIVERSION
 - MV OVERHEAD DIVERSION
 - MV UNDERGROUND DIVERSION
 - LV OVERHEAD DIVERSION
 - LV UNDERGROUND DIVERSION
 - EIR OVERHEAD DIVERSION
 - EIR UNDERGROUND DIVERSION
 - BT UNDERGROUND DIVERSION
 - COMBINED SEWER DIVERSION
 - EXISTING UTILITIES ASSUMED POSITION
 - PROPOSED SUBSTATION / SUBSTATION COMPOUND
 - CONSTRUCTION COMPOUND
 - NEW, PROPOSED OR MODIFIED INFRASTRUCTURE
 - EXISTING STATION
 - PROPOSED PLATFORM
 - LOCAL AUTHORITY BOUNDARY
 - BRIDGES
 - OBXX EXISTING BRIDGE / ROAD OVER RAILWAY CORRIDOR
 - UBXX EXISTING BRIDGE / ROAD/RIVER UNDER RAILWAY CORRIDOR




<div>Disclaimer</div> <div>© Irish Rail (2023). This drawing is confidential and the copyright in it is owned by Irish Rail. This drawing must not be either loaned, copied or otherwise reproduced in whole or in part or used for any purpose without the prior permission of Irish Rail.</div> <div>© OpenStreetMap contributors</div> <div>© Ordnance Survey Ireland and Government of Ireland. All O.S. data used for plans are printed under "Copyright Ordnance Survey Ireland 0038723 (OSI Aerial Data or OSI Lidar Data) & 2023/OSI_NMA_100 (OSI Vector Data)". All elevations are in metres and relate to OSI Geoid Model (OSGM02) Mean Head as defined by existing Project Control. All Co-ordinates are in Irish Transverse Mercator Grid (ITM) as defined by OSI active GPS station Tallaght College (TLLG).</div>	<div></div> <div><div>Tionscadal Éireann Project Ireland 2040</div></div>	<table><tr><th>Rev</th><th>Date</th><th>Drn</th><th>Chk'd</th><th>App'd</th><th>Description</th></tr><tr><td>P01</td><td>21/02/2024</td><td>SMW</td><td>DB</td><td>GS</td><td>PLANNING ISSUE</td></tr><tr><td> </td><td> </td><td> </td><td> </td><td> </td><td> </td></tr><tr><td> </td><td> </td><td> </td><td> </td><td> </td><td> </td></tr><tr><td> </td><td> </td><td> </td><td> </td><td> </td><td> </td></tr></table>	Rev	Date	Drn	Chk'd	App'd	Description	P01	21/02/2024	SMW	DB	GS	PLANNING ISSUE																			<div><div></div><div><div>Date14/04/2023Scale1:2500 @ A11:5000 @ A3</div><div>Project CodeD+WP56Originator CodeARP</div></div></div> <div><div>Engineering Designer</div><div><div>ARUP</div><div><div>DrawnSRCheckedRSApprovedGS</div><div>QMS Code280275-00</div></div></div></div>	<div><div>Project Title</div><div>DART+ COASTAL NORTH</div></div> <div><div>Drawing Title</div><div>NON-TECHNICAL SUMMARY DRAWINGS GORMANSTON STATION AND SURROUNDS</div></div> <div><div>Drawing File Name</div><div>D+WP56-ARP-P3-NL-DR-GE-002018</div></div> <div><div>Sheet Number</div><div>18 of 23</div></div> <div><div>Status</div><div>S3</div></div> <div><div>Rev</div><div>P01</div></div>
			Rev	Date	Drn	Chk'd	App'd	Description																										
			P01	21/02/2024	SMW	DB	GS	PLANNING ISSUE																										

DO NOT SCALE USE FIGURED DIMENSIONS ONLY

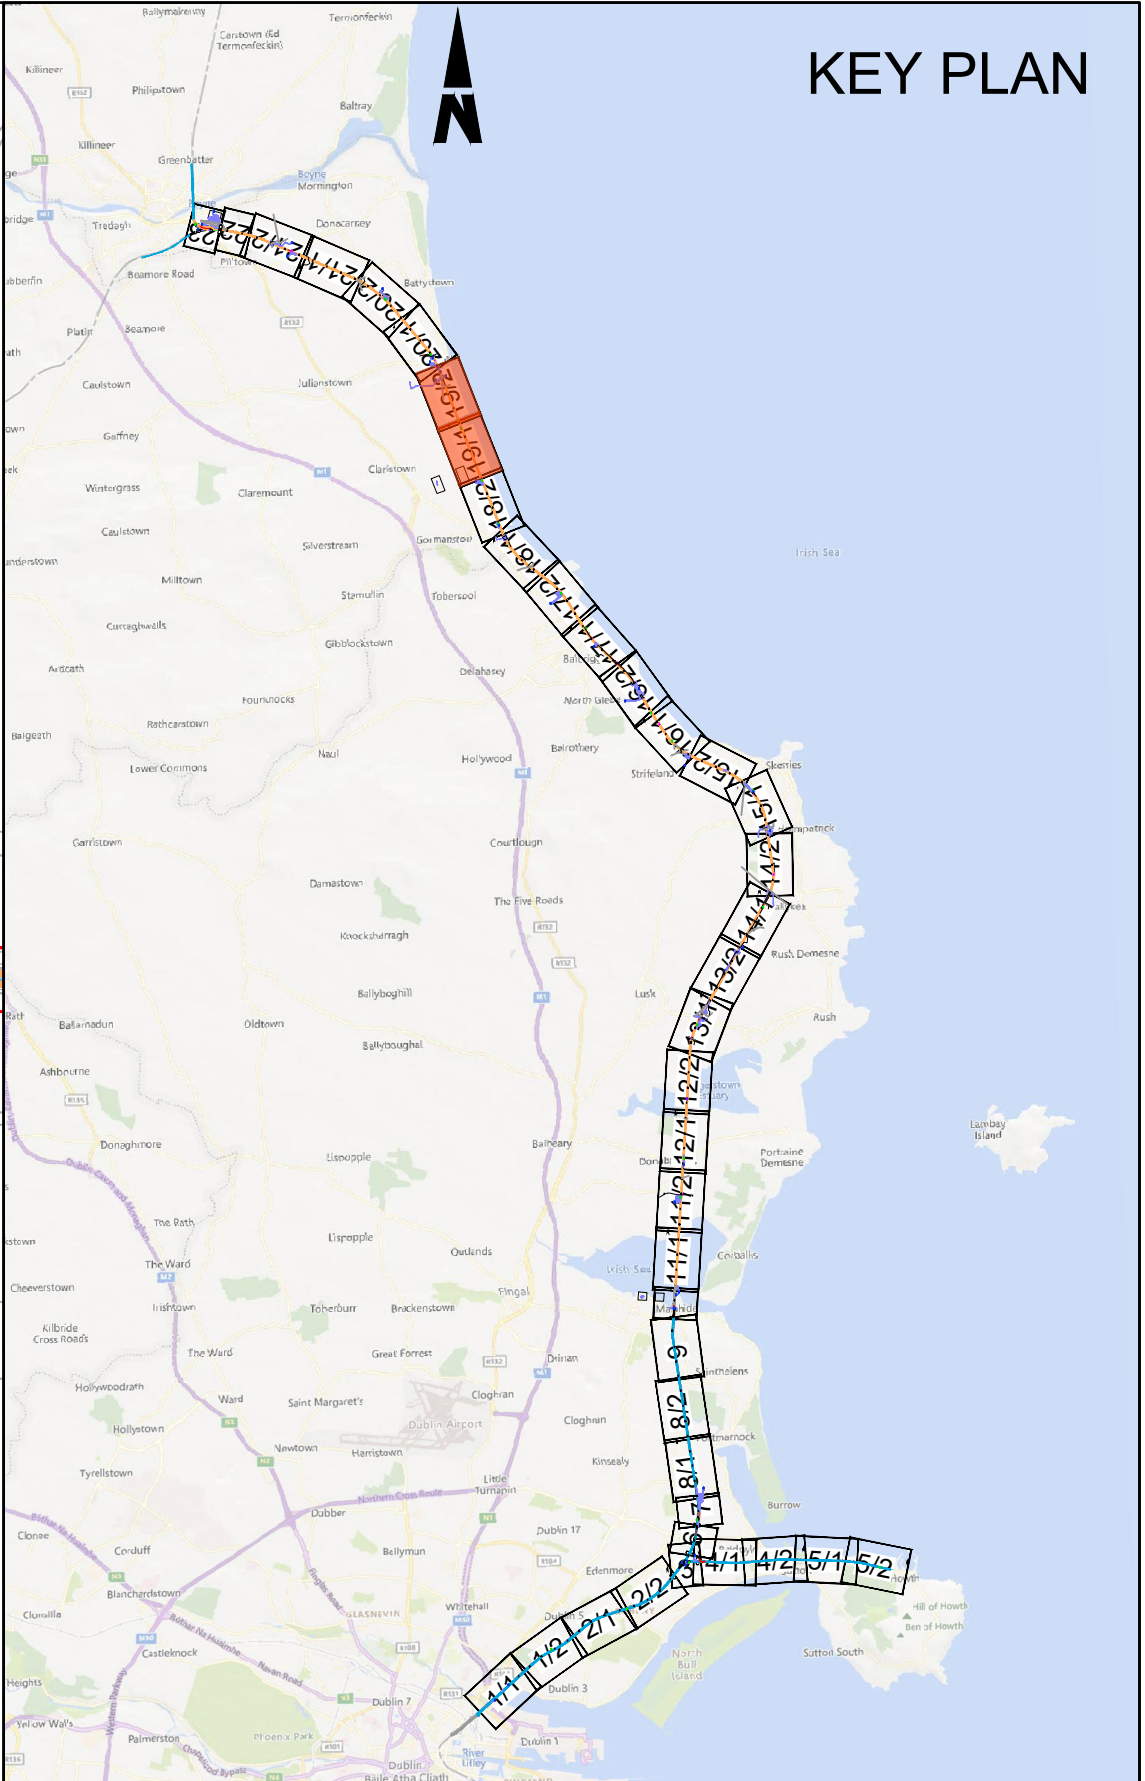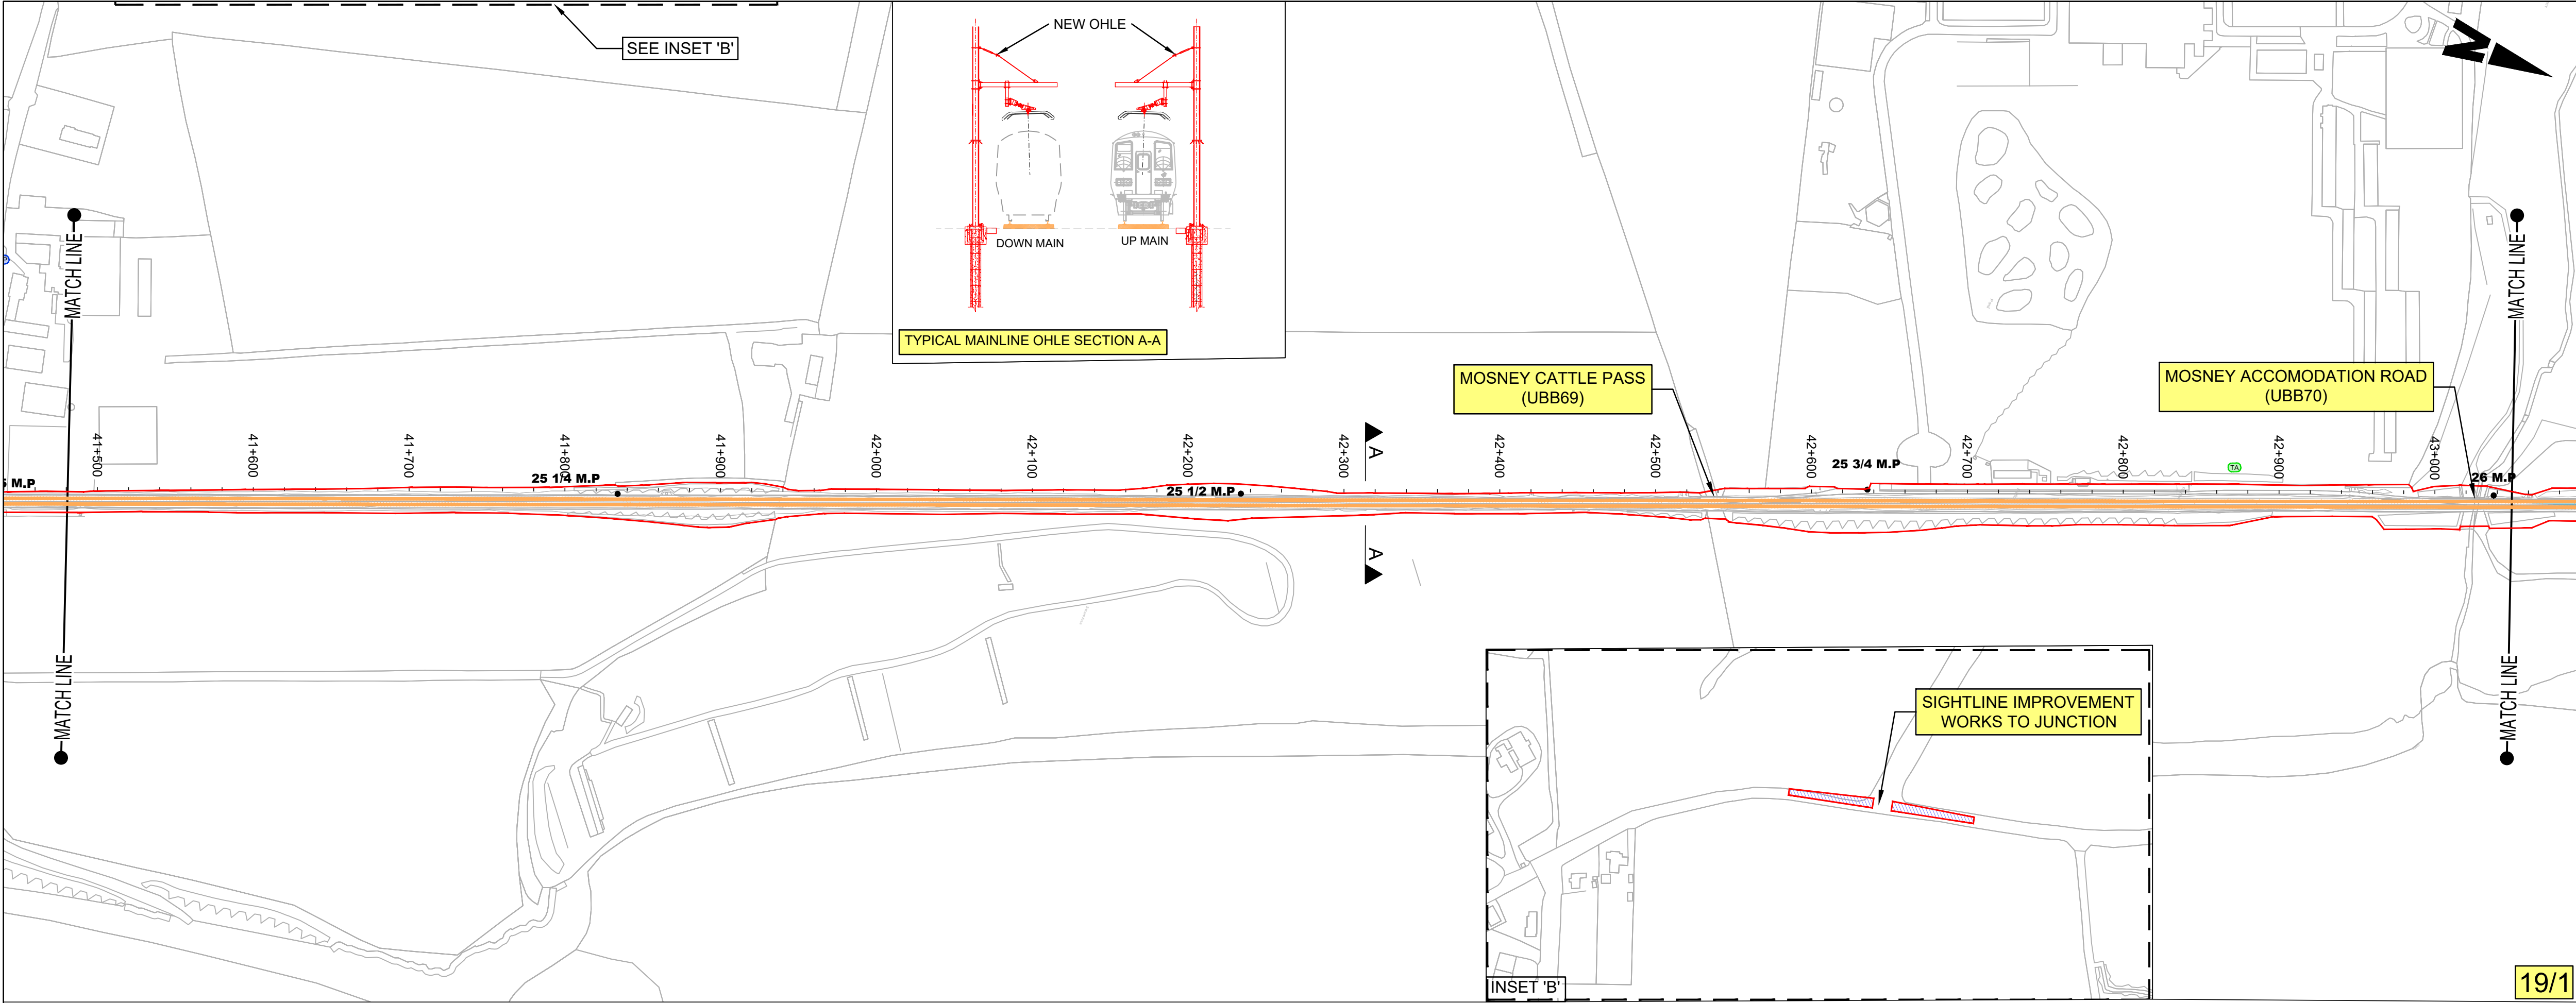

- NOTES:
- THIS PLAN MUST BE READ IN CONJUNCTION WITH THE DRAFT RAILWAY ORDER SCHEDULES, THE ENVIRONMENTAL IMPACT ASSESSMENT REPORT AND THE RAILWAY ORDER PLANS.
 - PROJECT CHAINAGE IS IN KILOMETRES (KM). ROUTE MILE POSTS ARE SHOWN FOR INFORMATION.

- LEGEND:
- DEVELOPMENT BOUNDARY
 - PROPOSED COMPOUND ACCESS POINTS
 - EXISTING TRACK ACCESS POINTS
 - MILEPOST
 - NEW ELECTRIFICATION AND / OR TRACK WORKS IN EXISTING RAIL CORRIDOR
 - EXISTING RAIL CORRIDOR - MINIMAL OR NO WORKS REQUIRED
 - EXISTING RAIL TRACK REMOVED
 - NEW ELECTRIFICATION IN EXISTING RAIL CORRIDOR
 - VIADUCT MODIFICATIONS
 - PARAPET MODIFICATIONS
 - 38KV OVERHEAD DIVERSION
 - 38KV UNDERGROUND DIVERSION
 - MV OVERHEAD DIVERSION
 - MV UNDERGROUND DIVERSION
 - LV OVERHEAD DIVERSION
 - LV UNDERGROUND DIVERSION
 - EIR OVERHEAD DIVERSION
 - EIR UNDERGROUND DIVERSION
 - BT UNDERGROUND DIVERSION
 - COMBINED SEWER DIVERSION
 - EXISTING UTILITIES ASSUMED POSITION
 - PROPOSED SUBSTATION / SUBSTATION COMPOUND
 - CONSTRUCTION COMPOUND
 - NEW, PROPOSED OR MODIFIED INFRASTRUCTURE
 - EXISTING STATION
 - PROPOSED PLATFORM
 - LOCAL AUTHORITY BOUNDARY
 - BRIDGES
 - OBXX EXISTING BRIDGE / ROAD OVER RAILWAY CORRIDOR
 - UBXX EXISTING BRIDGE / ROAD/RIVER UNDER RAILWAY CORRIDOR

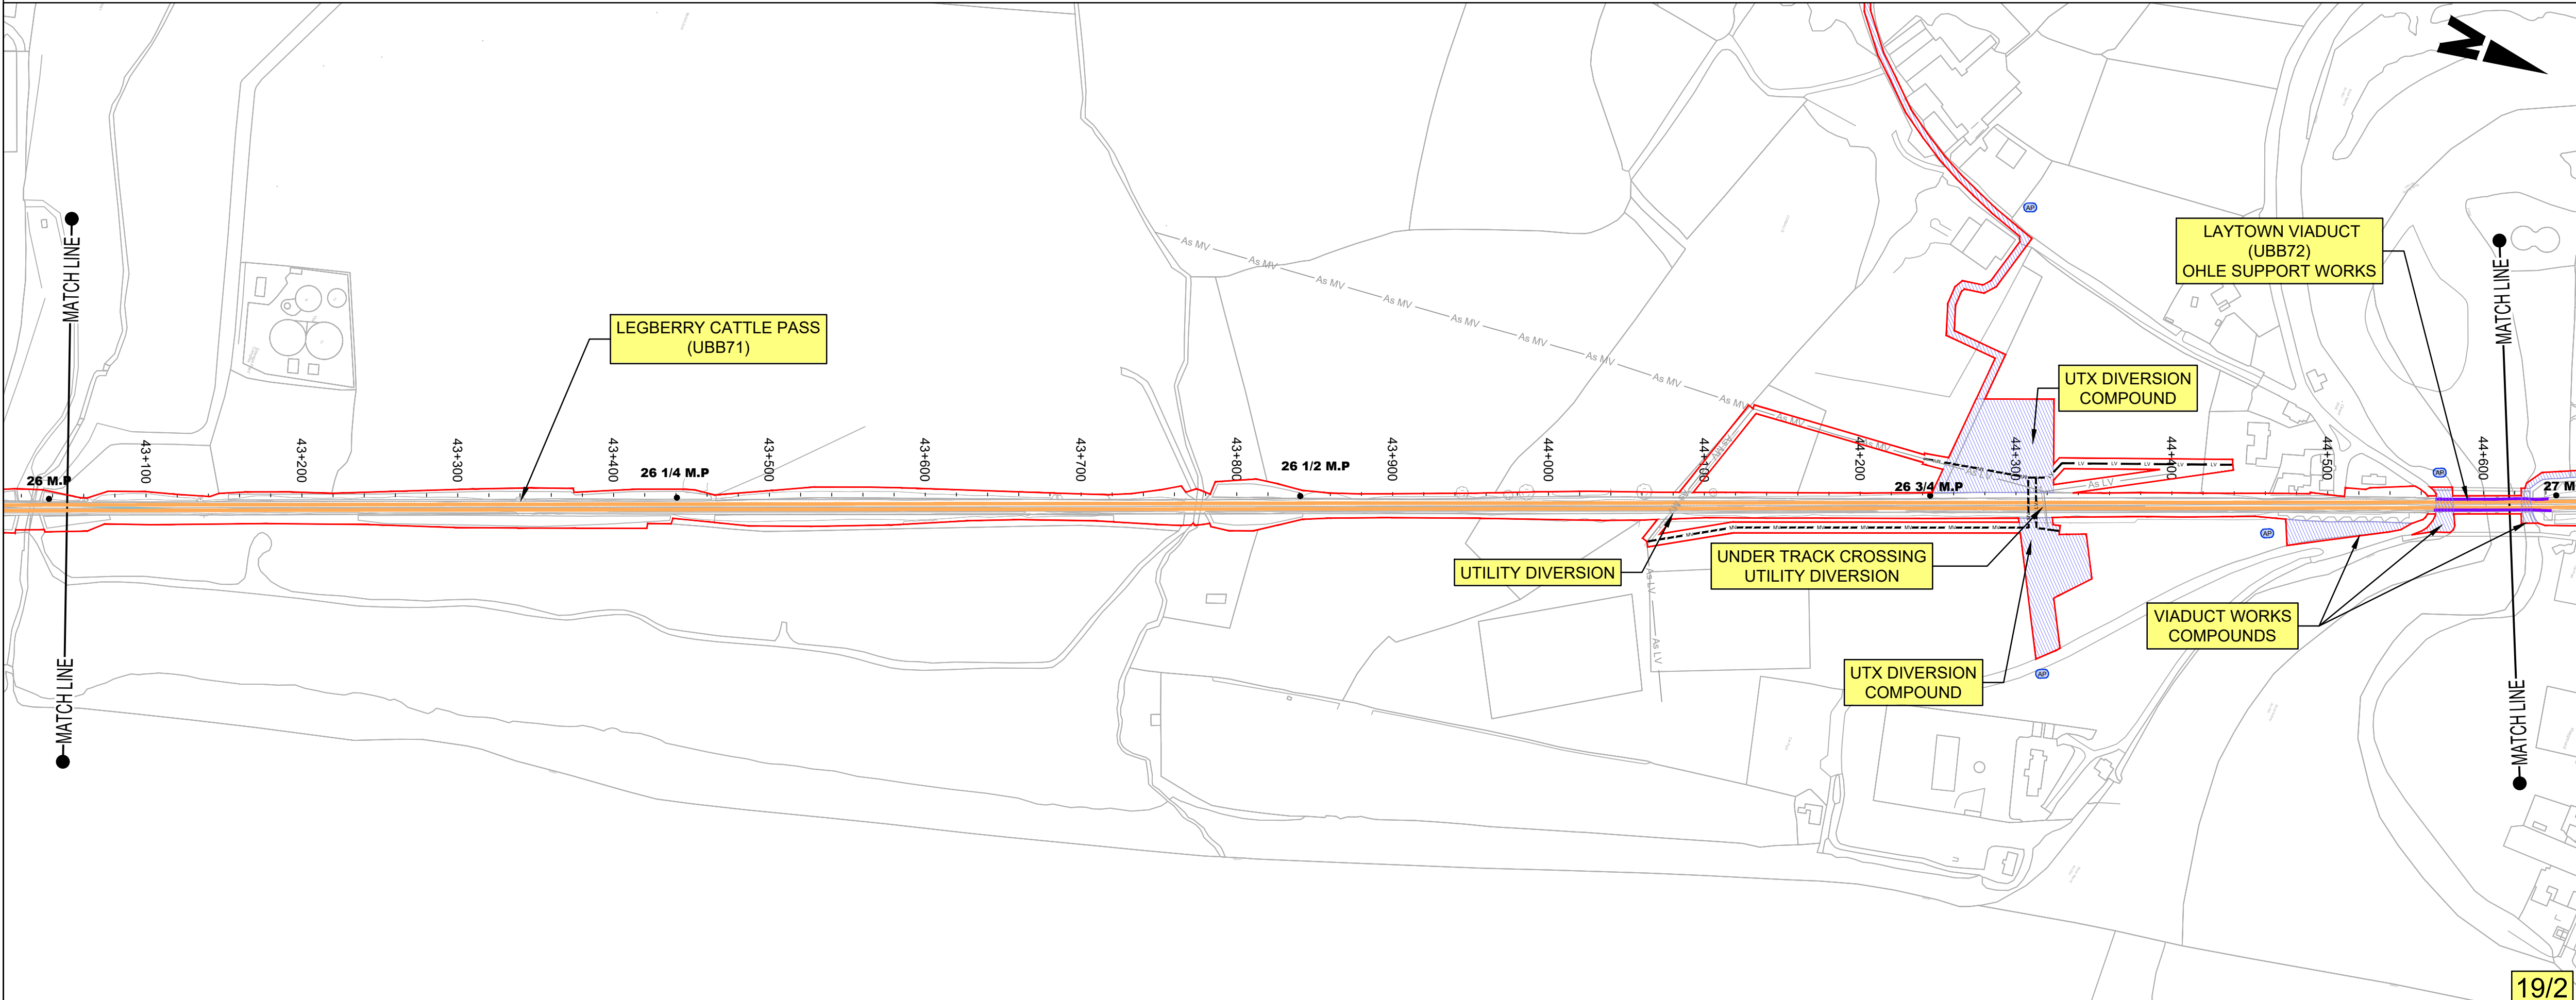



© Irish Rail (2023). This drawing is confidential and the copyright in it is owned by Irish Rail. This drawing must not be either loaned, copied or otherwise reproduced in whole or in part or used for any purpose without the prior permission of Irish Rail.

© OpenStreetMap contributors

© Ordnance Survey Ireland and Government of Ireland. All O.S. data used for plans are printed under "Copyright Ordnance Survey Ireland 0038723 (OSI Aerial Data or OSI Lidar Data) & 2023/OSI_NMA_100 (OSI Vector Data)". All elevations are in metres and relate to OSI Geoid Model (OSGM02) Mean Head as defined by existing Project Control. All Co-ordinates are in Irish Transverse Mercator Grid (ITM) as defined by OSI active GPS station Tallaght College (TLLG).

<

DO NOT SCALE USE FIGURED DIMENSIONS ONLY

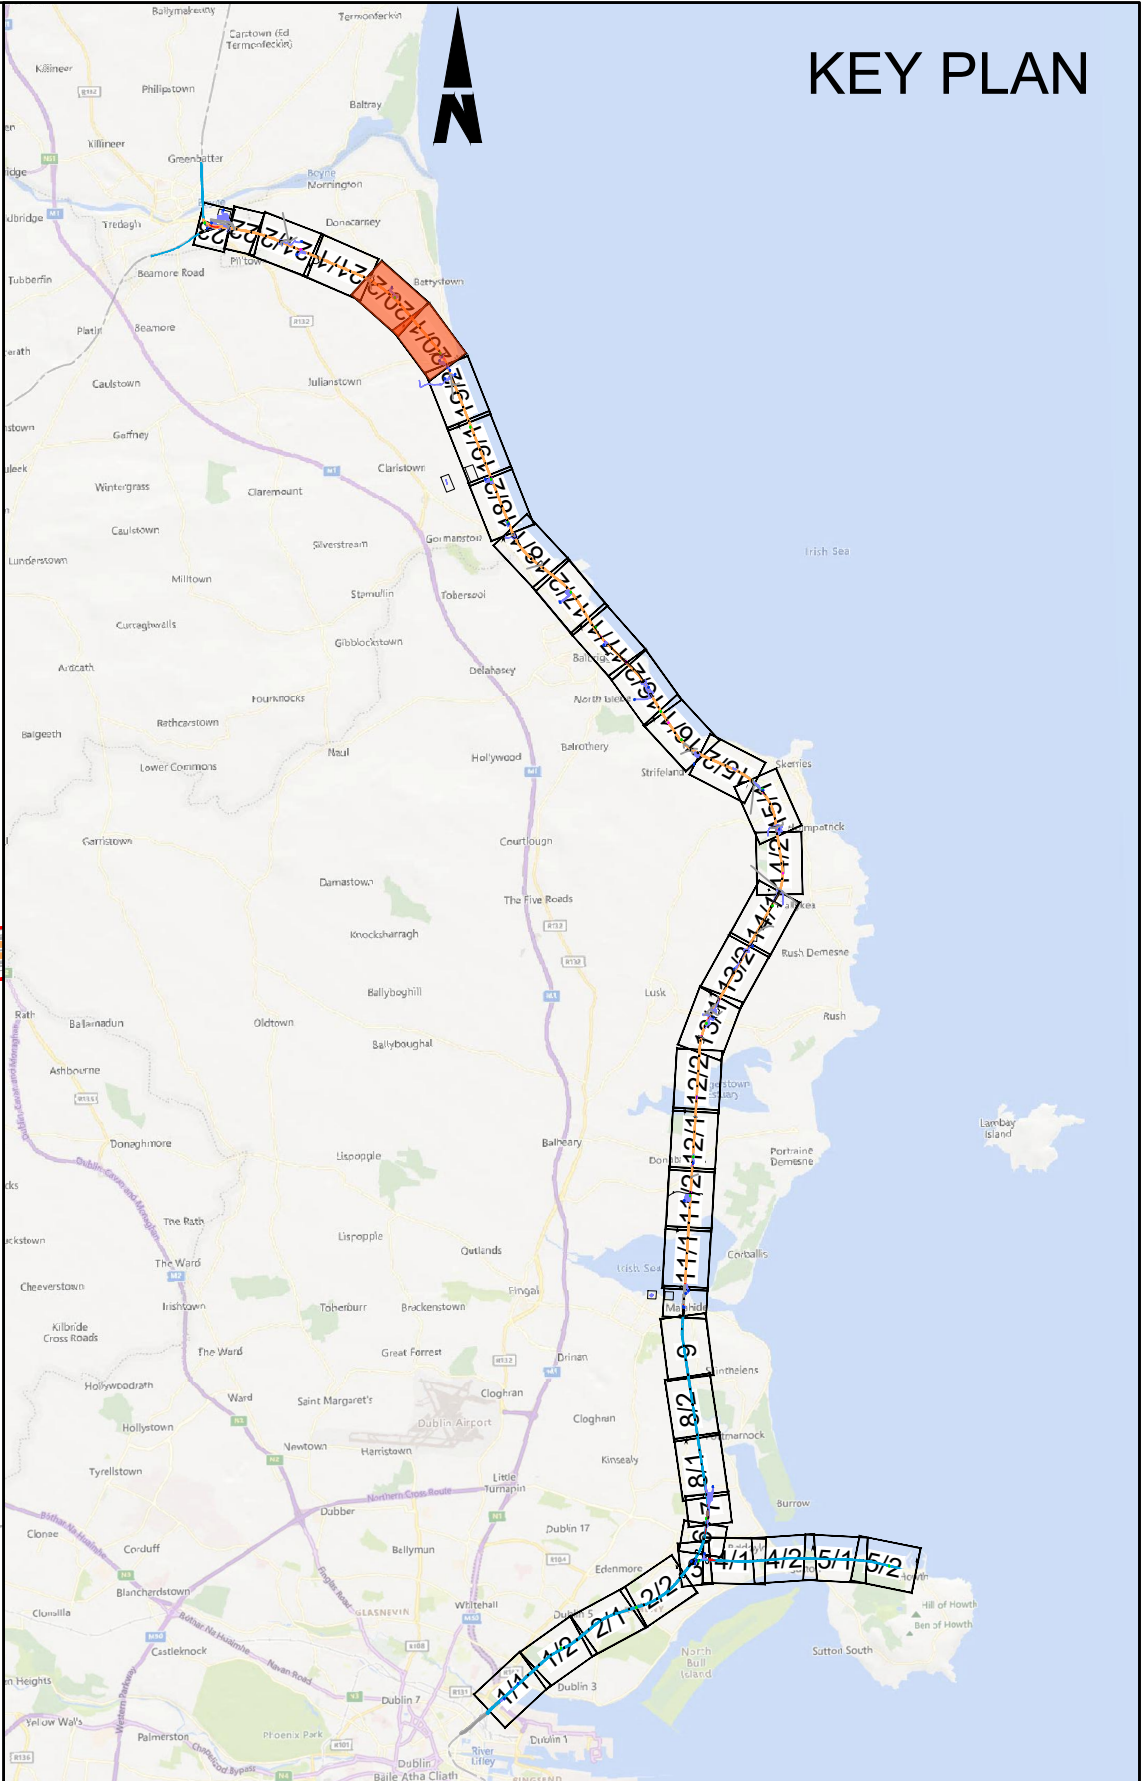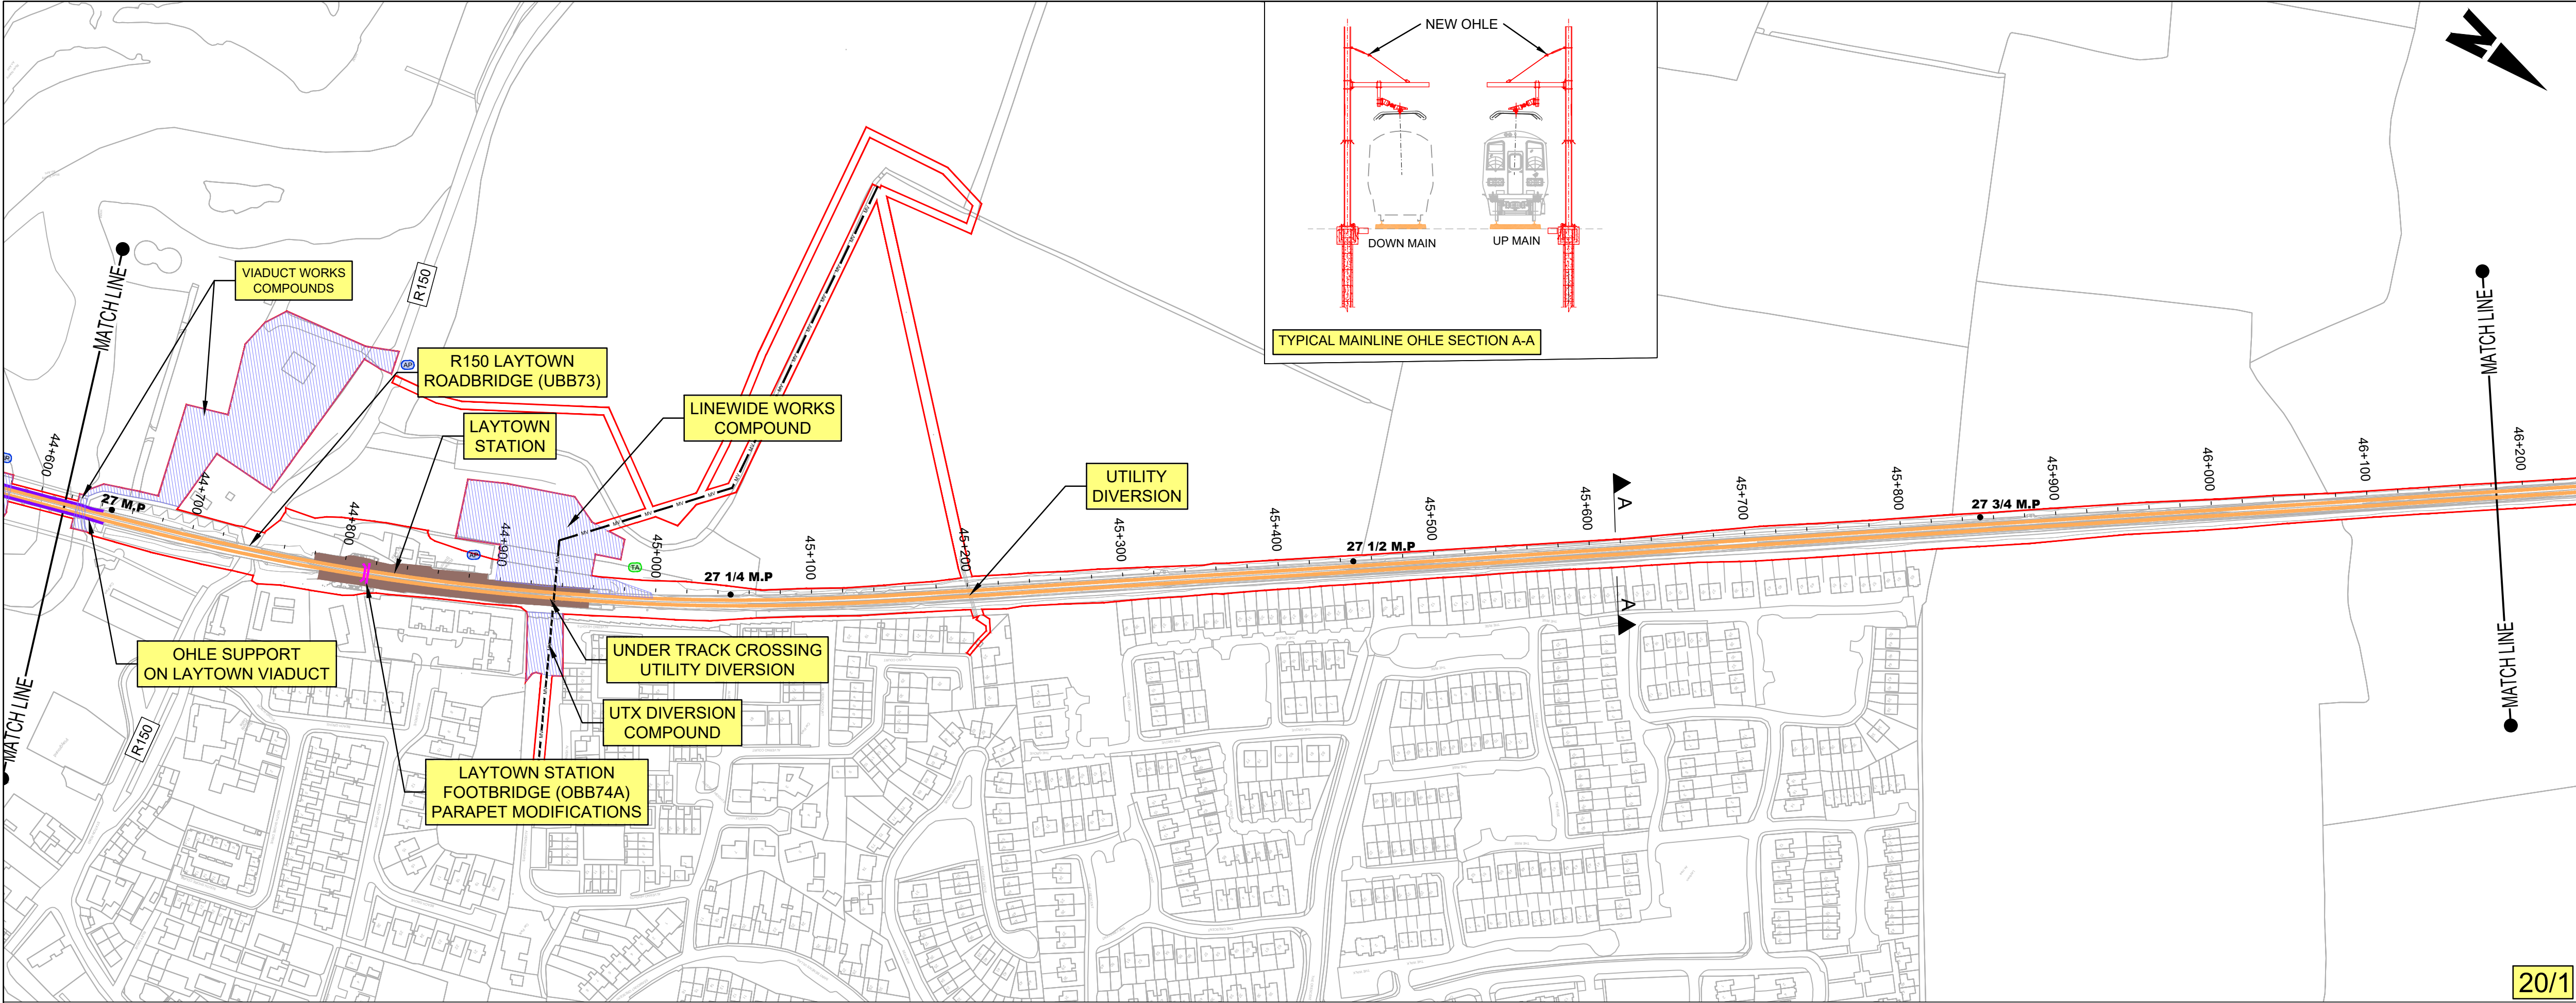


NOTES:

- THIS PLAN MUST BE READ IN CONJUNCTION WITH THE DRAFT RAILWAY ORDER SCHEDULES, THE ENVIRONMENTAL IMPACT ASSESSMENT REPORT AND THE RAILWAY ORDER PLANS.
- PROJECT CHAINAGE IS IN KILOMETRES (KM). ROUTE MILE POSTS ARE SHOWN FOR INFORMATION.

LEGEND:

- DEVELOPMENT BOUNDARY
- PROPOSED COMPOUND ACCESS POINTS
- EXISTING TRACK ACCESS POINTS
- MILEPOST
- NEW ELECTRIFICATION AND / OR TRACK WORKS IN EXISTING RAIL CORRIDOR
- EXISTING RAIL CORRIDOR - MINIMAL OR NO WORKS REQUIRED
- EXISTING RAIL TRACK REMOVED
- NEW ELECTRIFICATION IN EXISTING RAIL CORRIDOR
- VIADUCT MODIFICATIONS
- PARAPET MODIFICATIONS
- 38KV OVERHEAD DIVERSION
- 38KV UNDERGROUND DIVERSION
- MV OVERHEAD DIVERSION
- MV UNDERGROUND DIVERSION
- LV OVERHEAD DIVERSION
- LV UNDERGROUND DIVERSION
- EIR OVERHEAD DIVERSION
- EIR UNDERGROUND DIVERSION
- BT UNDERGROUND DIVERSION
- COMBINED SEWER DIVERSION
- EXISTING UTILITIES ASSUMED POSITION
- PROPOSED SUBSTATION / SUBSTATION COMPOUND
- CONSTRUCTION COMPOUND
- NEW, PROPOSED OR MODIFIED INFRASTRUCTURE
- EXISTING STATION
- PROPOSED PLATFORM
- LOCAL AUTHORITY BOUNDARY
- BRIDGES
- OBXX EXISTING BRIDGE / ROAD OVER RAILWAY CORRIDOR
- UBXX EXISTING BRIDGE / ROAD/RIVER UNDER RAILWAY CORRIDOR

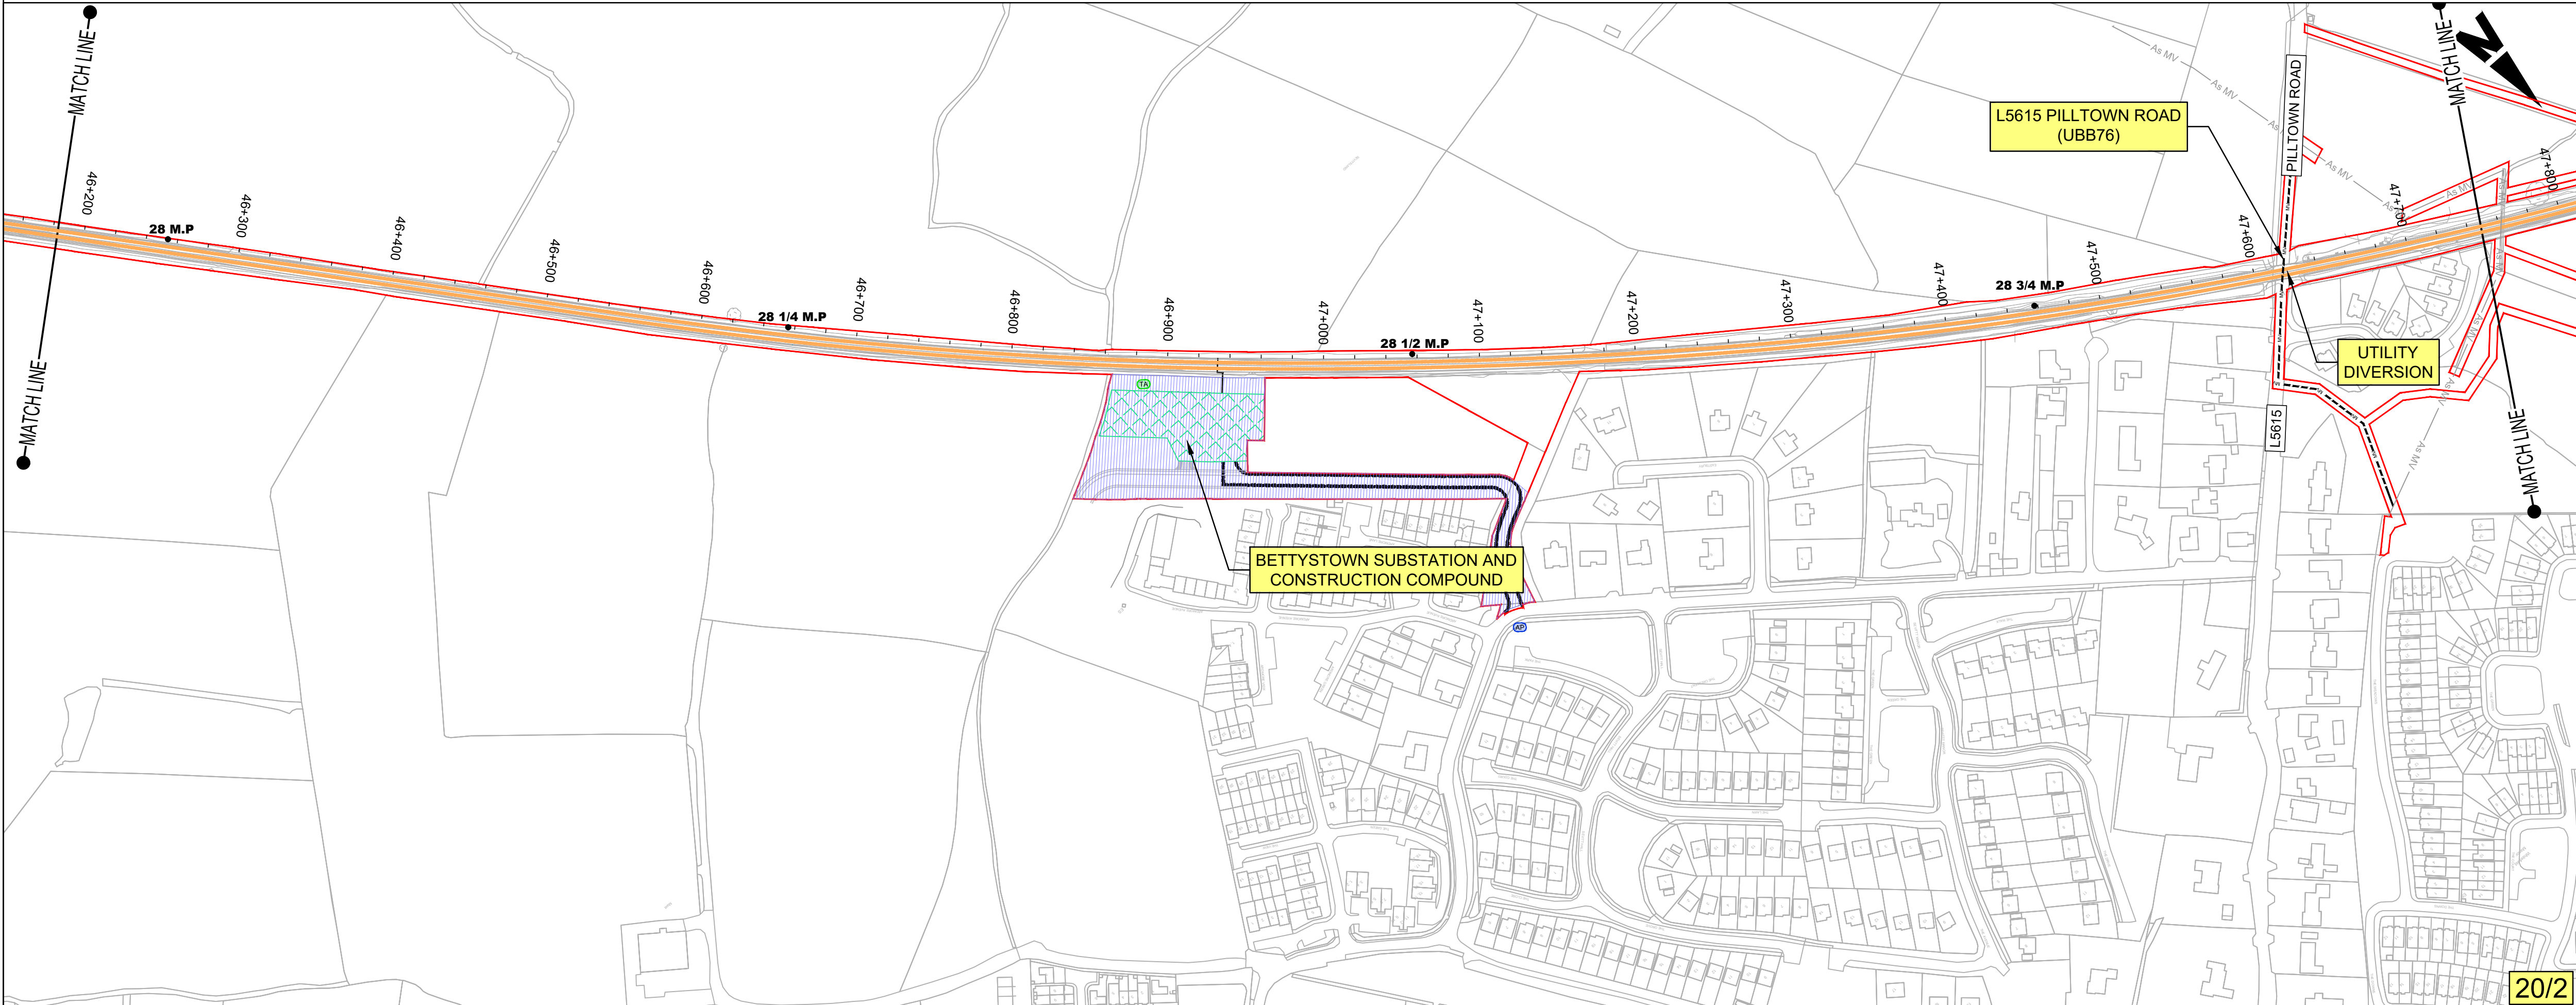

Disclaimer

© Irish Rail (2023). This drawing is confidential and the copyright in it is owned by Irish Rail. This drawing must not be either loaned, copied or otherwise reproduced in whole or in part or used for any purpose without the prior permission of Irish Rail.

© OpenStreetMap contributors

© Ordnance Survey Ireland and Government of Ireland. All O.S. data used for plans are printed under "Copyright Ordnance Survey Ireland 0038723 (OSI Aerial Data or OSI Lidar Data) & 2023 OSI, NMA, 100 (OSI Vector Data)". All elevations are in metres and relate to OSI Geoid Model (OSGM02) Mean Head as defined by existing Project Control. All Co-ordinates are in Irish Transverse Mercator Grid (ITM) as defined by OSI active GPS station Tallaght College (TLLG).

DART+
Coastal North

NTA
National Transport Authority

Tionscadal Éireann
Project Ireland
2040

Rev	Date	Drn	Chk'd	App'd	Description
P01	21/02/2024	SMW	DB	GS	PLANNING ISSUE

Client

Iarnród Éireann
Irish Rail

Engineering Designer

ARUP

Project Title

DART+ COASTAL NORTH



Drawing Title

NON-TECHNICAL SUMMARY DRAWINGS
LAYTOWN STATION AND SURROUNDS

Date	Scale	Drawn	Checked	Approved
14/04/2023	1:2500 @ A1 1:5000 @ A3	SR	RS	GS
Project Code	Originator Code	QMS Code		
D+WP56	ARP	280275-00		


Drawing File Name	Sheet Number	Status	Rev
D+WP56-ARP-P3-NL-DR-GE-002020	20 of 23	S3	P01

DO NOT SCALE USE FIGURED DIMENSIONS ONLY

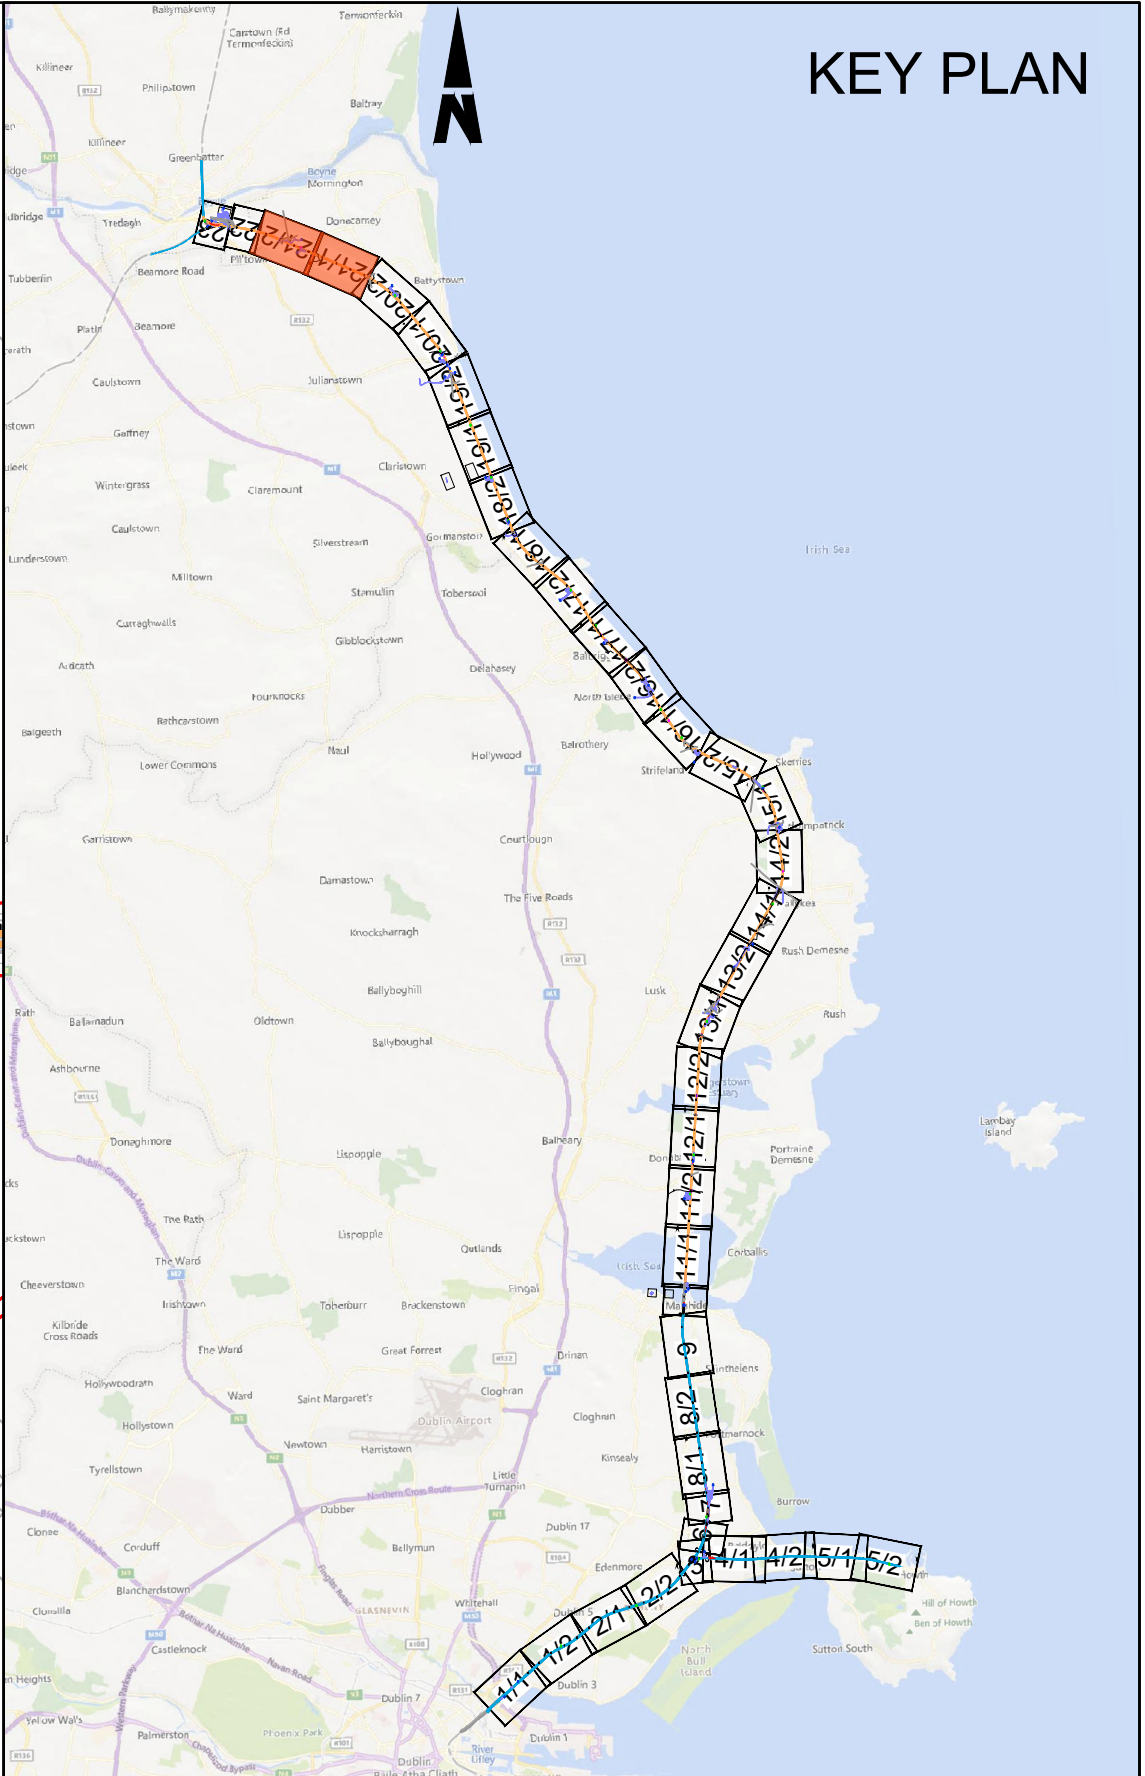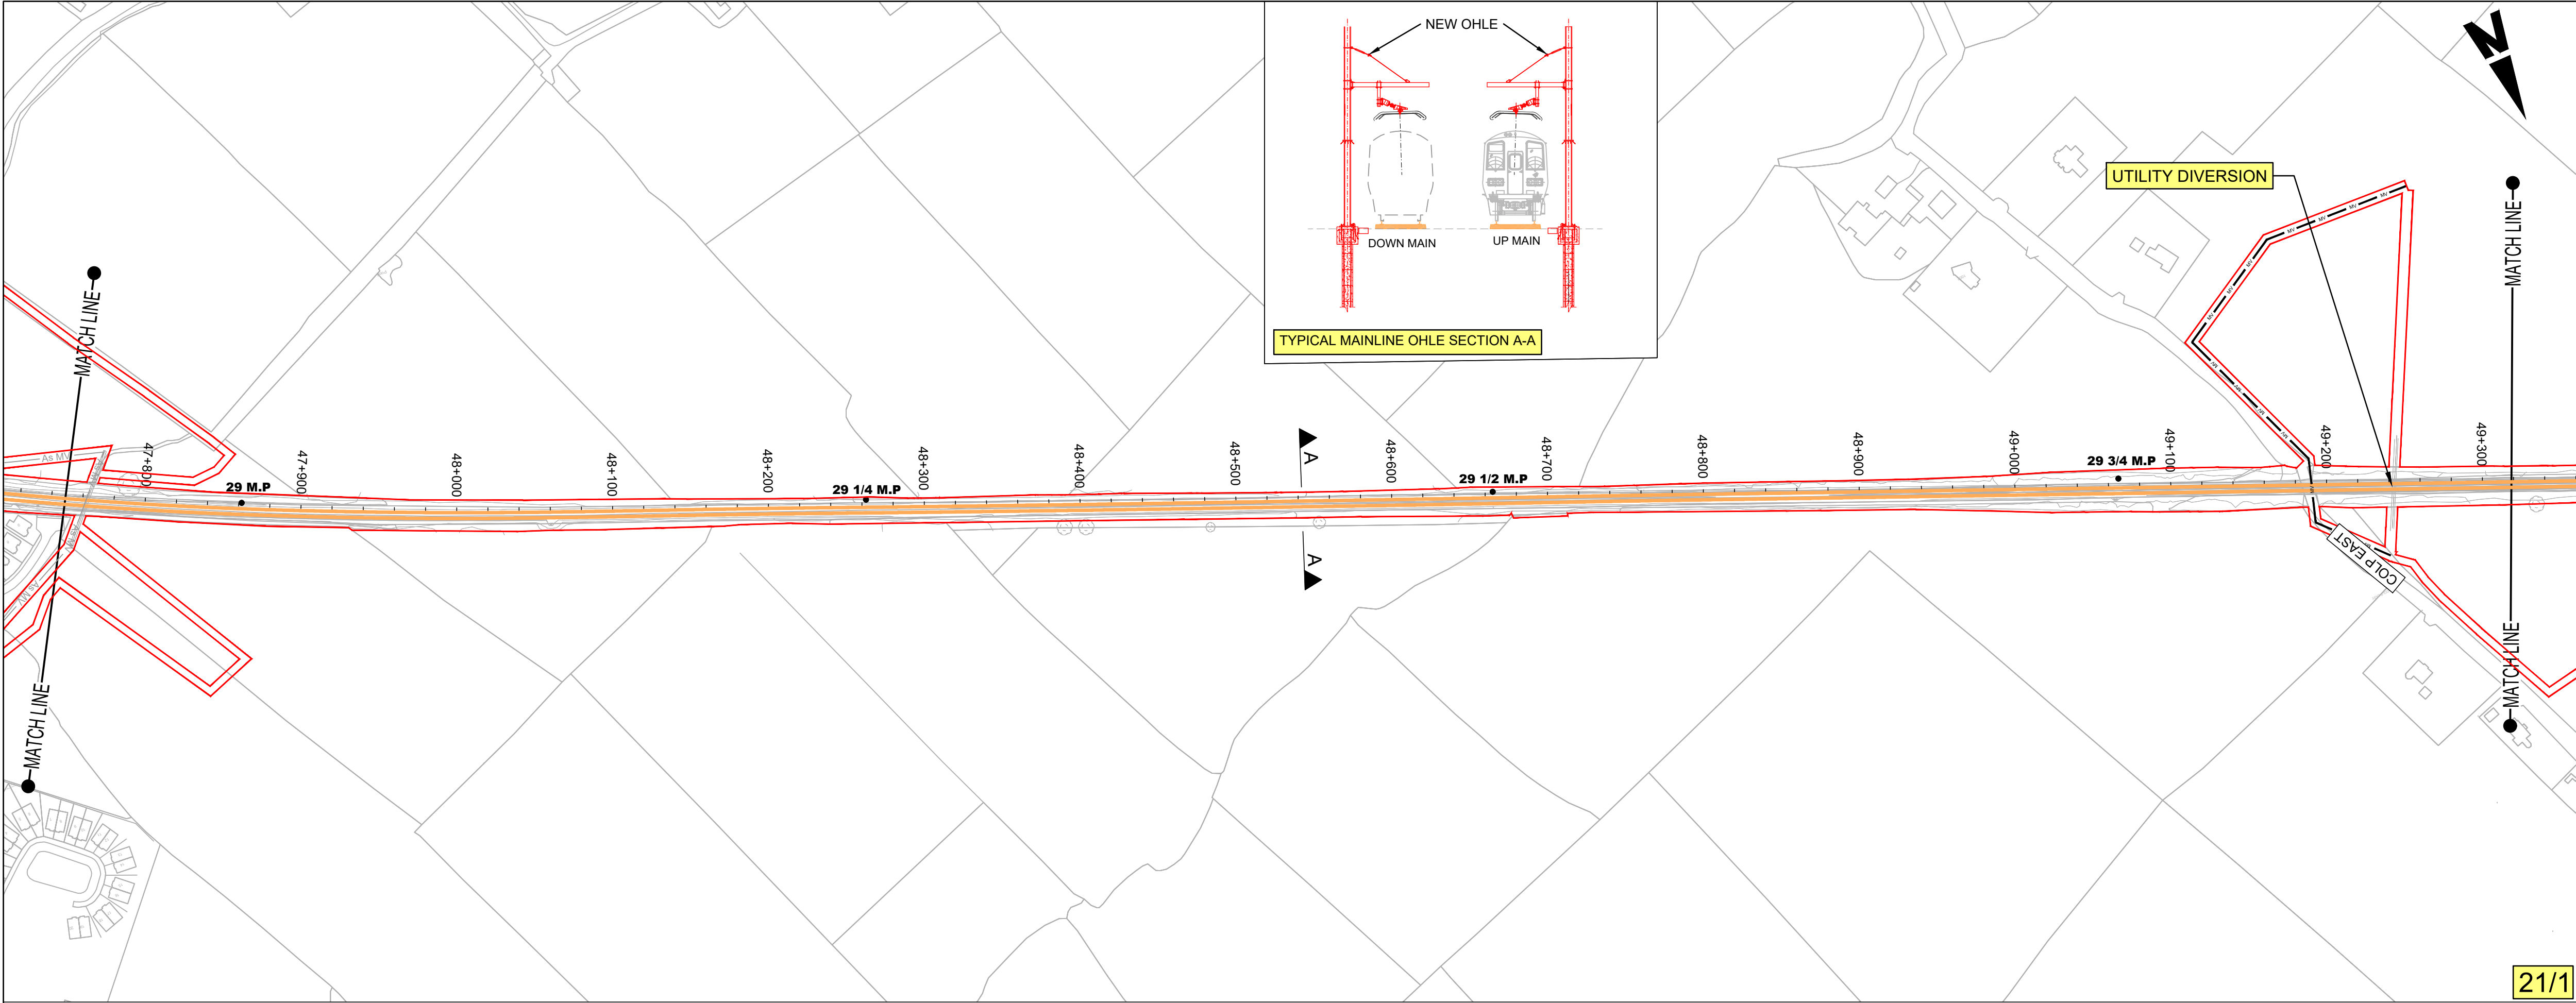




- NOTES:
- THIS PLAN MUST BE READ IN CONJUNCTION WITH THE DRAFT RAILWAY ORDER SCHEDULES, THE ENVIRONMENTAL IMPACT ASSESSMENT REPORT AND THE RAILWAY ORDER PLANS.
 - PROJECT CHAINAGE IS IN KILOMETRES (KM). ROUTE MILE POSTS ARE SHOWN FOR INFORMATION.

- LEGEND:
- DEVELOPMENT BOUNDARY
 - PROPOSED COMPOUND ACCESS POINTS
 - EXISTING TRACK ACCESS POINTS
 - MILEPOST
 - NEW ELECTRIFICATION AND / OR TRACK WORKS IN EXISTING RAIL CORRIDOR
 - EXISTING RAIL CORRIDOR - MINIMAL OR NO WORKS REQUIRED
 - EXISTING RAIL TRACK REMOVED
 - NEW ELECTRIFICATION IN EXISTING RAIL CORRIDOR
 - VIADUCT MODIFICATIONS
 - PARAPET MODIFICATIONS
 - 38KV OVERHEAD DIVERSION
 - 38KV UNDERGROUND DIVERSION
 - MV OVERHEAD DIVERSION
 - MV UNDERGROUND DIVERSION
 - LV OVERHEAD DIVERSION
 - LV UNDERGROUND DIVERSION
 - EIR OVERHEAD DIVERSION
 - EIR UNDERGROUND DIVERSION
 - BT UNDERGROUND DIVERSION
 - COMBINED SEWER DIVERSION
 - EXISTING UTILITIES ASSUMED POSITION
 - PROPOSED SUBSTATION / SUBSTATION COMPOUND
 - CONSTRUCTION COMPOUND
 - NEW, PROPOSED OR MODIFIED INFRASTRUCTURE
 - EXISTING STATION
 - PROPOSED PLATFORM
 - LOCAL AUTHORITY BOUNDARY
 - BRIDGES
 - OBXX EXISTING BRIDGE / ROAD OVER RAILWAY CORRIDOR
 - UBXX EXISTING BRIDGE / ROAD/RIVER UNDER RAILWAY CORRIDOR

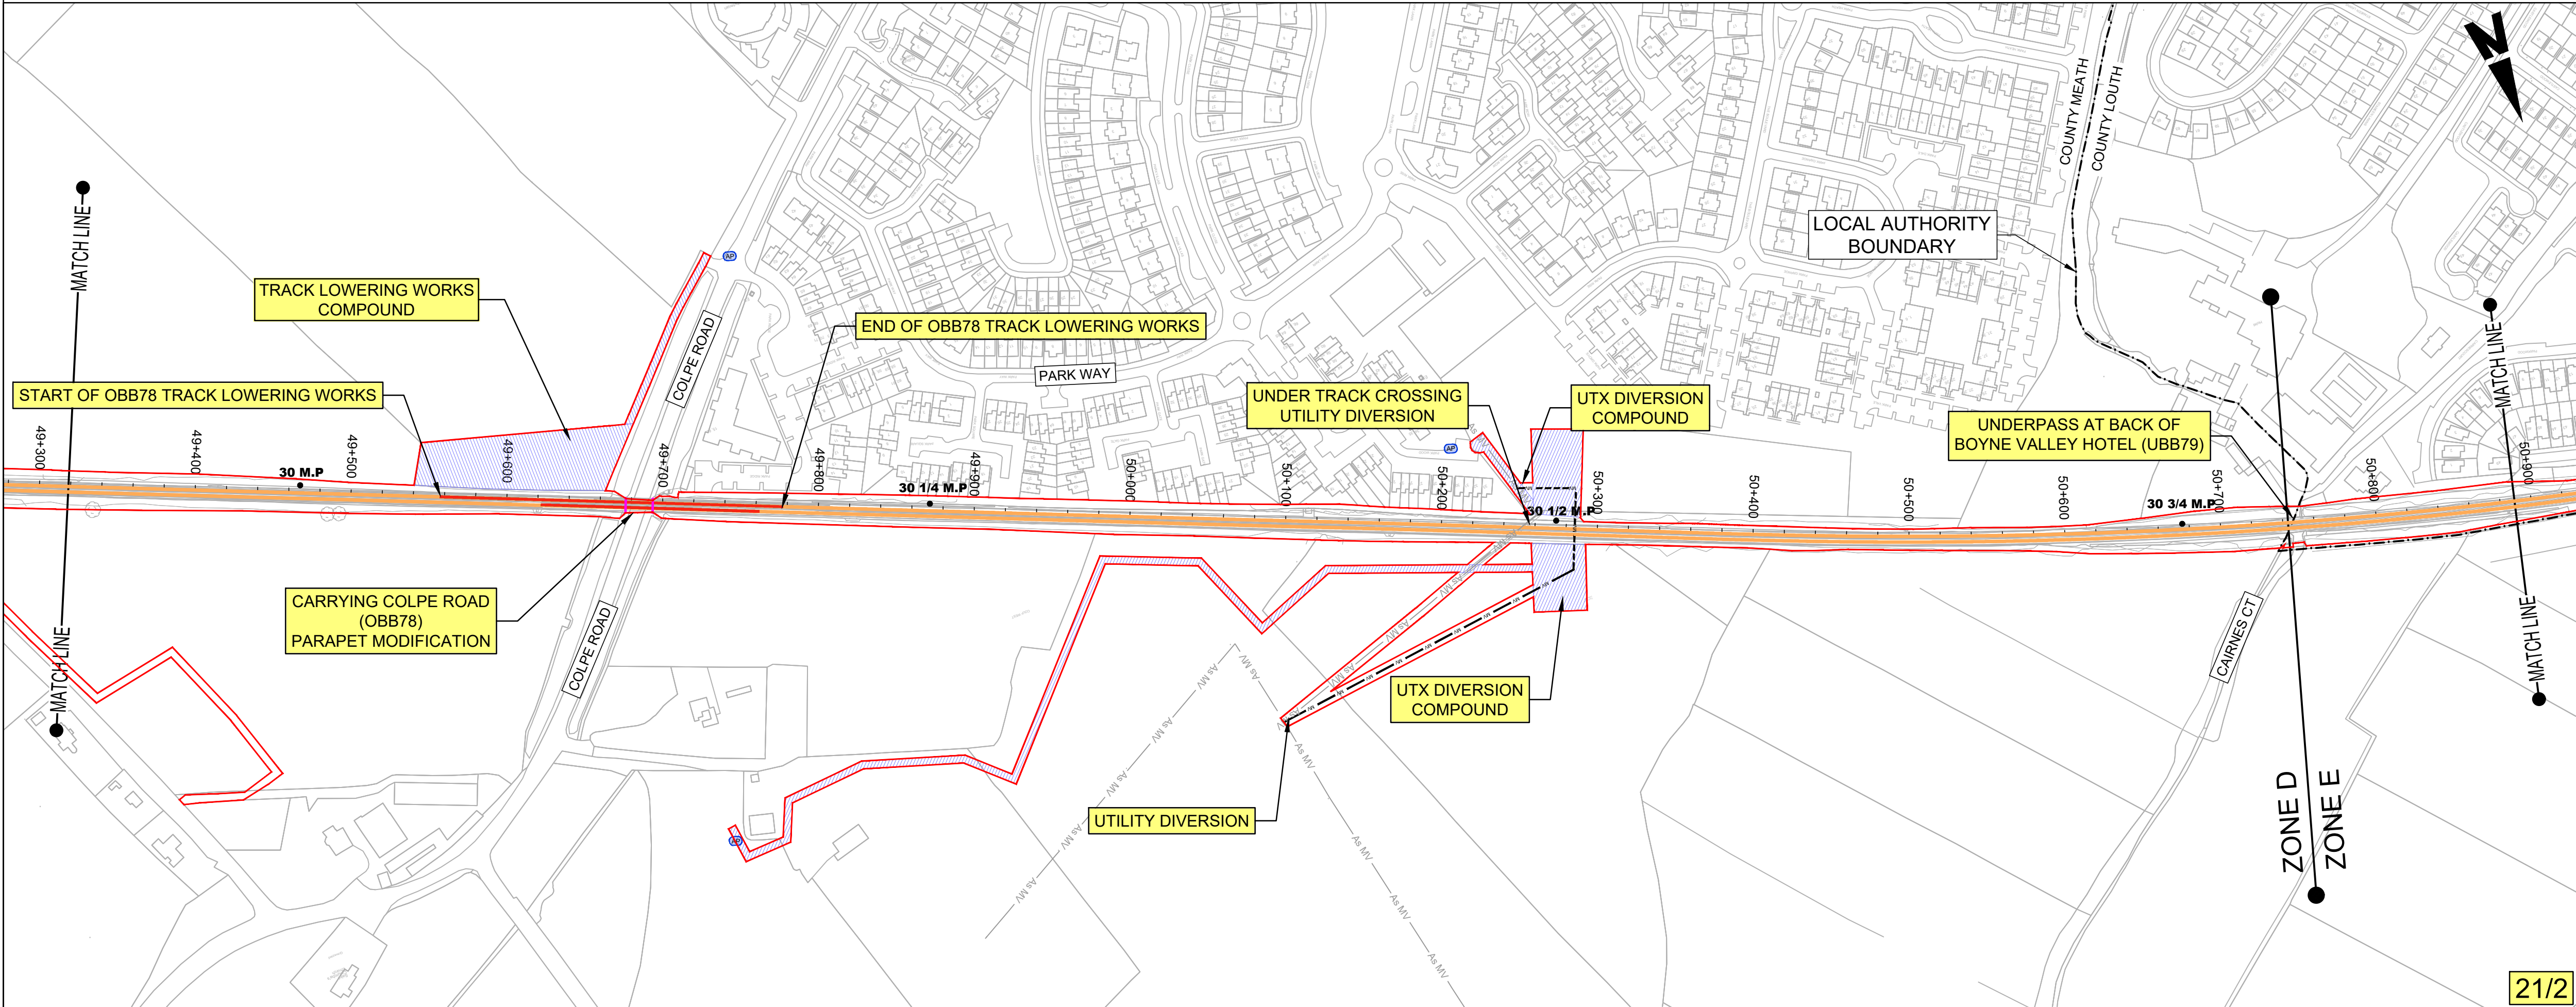

<div>Disclaimer</div> <div>© Irish Rail (2023). This drawing is confidential and the copyright in it is owned by Irish Rail. This drawing must not be either loaned, copied or otherwise reproduced in whole or in part or used for any purpose without the prior permission of Irish Rail.</div> <div>© OpenStreetMap contributors</div> <div>© Ordnance Survey Ireland and Government of Ireland. All O.S. data used for plans are printed under "Copyright Ordnance Survey Ireland 0038723 (OSI Aerial Data or OSI Lidar Data) & 2023/OSI_NMA_100 (OSI Vector Data)". All elevations are in metres and relate to OSI Geoid Model (OSGM02) Mean Head as defined by existing Project Control. All Co-ordinates are in Irish Transverse Mercator Grid (ITM) as defined by OSI active GPS station Tallaght College (TLLG).</div>		<div><div><div><div></div><div></div><div></div></div><div><div>DART+</div><div>Coastal North</div></div></div><div><div><div><div>NTA</div><div>Údaráis Náisiúnta Iompartha</div><div>National Transport Authority</div></div><div><div><div></div><div></div></div><div><div>Tionscadal Éireann</div><div>Project Ireland</div><div>2040</div></div></div></div></div></div>		<table><tr><th>Rev</th><th>Date</th><th>Drm</th><th>Chk'd</th><th>App'd</th><th>Description</th></tr><tr><td>P01</td><td>21/02/2024</td><td>SMW</td><td>DB</td><td>GS</td><td>PLANNING ISSUE</td></tr><tr><td> </td><td> </td><td> </td><td> </td><td> </td><td> </td></tr><tr><td> </td><td> </td><td> </td><td> </td><td> </td><td> </td></tr><tr><td> </td><td> </td><td> </td><td> </td><td> </td><td> </td></tr></table>	Rev	Date	Drm	Chk'd	App'd	Description	P01	21/02/2024	SMW	DB	GS	PLANNING ISSUE																			<div><div><div><div></div><div></div><div></div></div><div><div>Iarnród Éireann</div><div>Irish Rail</div></div></div><div><table><tr><td>Date</td><td>14/04/2023</td><td>Scale</td><td>1:2500 @ A1 1:5000 @ A3</td></tr><tr><td>Project Code</td><td>D+WP56</td><td>Originator Code</td><td>ARP</td></tr></table></div></div>	Date	14/04/2023	Scale	1:2500 @ A1 1:5000 @ A3	Project Code	D+WP56	Originator Code	ARP	<div>Engineering Designer</div> <div><div><div></div><div></div><div></div></div><div>ARUP</div></div> <div><table><tr><td>Drawn</td><td>SR</td><td>Checked</td><td>RS</td><td>Approved</td><td>GS</td></tr><tr><td>QMS Code</td><td colspan="5">280275-00</td></tr></table></div>	Drawn	SR	Checked	RS	Approved	GS	QMS Code	280275-00					<div>Project Title</div> <div>DART+ COASTAL NORTH</div> <div>Drawing Title</div> <div>NON-TECHNICAL SUMMARY DRAWINGS PILLTOWN AND SURROUNDS</div> <div><table><tr><td>Drawing File Name</td><td>D+WP56-ARP-P3-NL-DR-GE-002021</td><td>Sheet Number</td><td>21 of 23</td><td>Status</td><td>S3</td><td>Rev</td><td>P01</td></tr></table></div>	Drawing File Name	D+WP56-ARP-P3-NL-DR-GE-002021	Sheet Number	21 of 23	Status	S3	Rev	P01
Rev	Date	Drm	Chk'd	App'd	Description	
P01	21/02/2024	SMW	DB	GS	PLANNING ISSUE	
Date	14/04/2023	Scale	1:2500 @ A1 1:5000 @ A3	
Project Code	D+WP56	Originator Code	ARP	
Drawn	SR	Checked	RS	Approved	GS	
QMS Code	280275-00	
Drawing File Name	D+WP56-ARP-P3-NL-DR-GE-002021	Sheet Number	21 of 23	Status	S3	Rev	P01	

DO NOT SCALE USE FIGURED DIMENSIONS ONLY

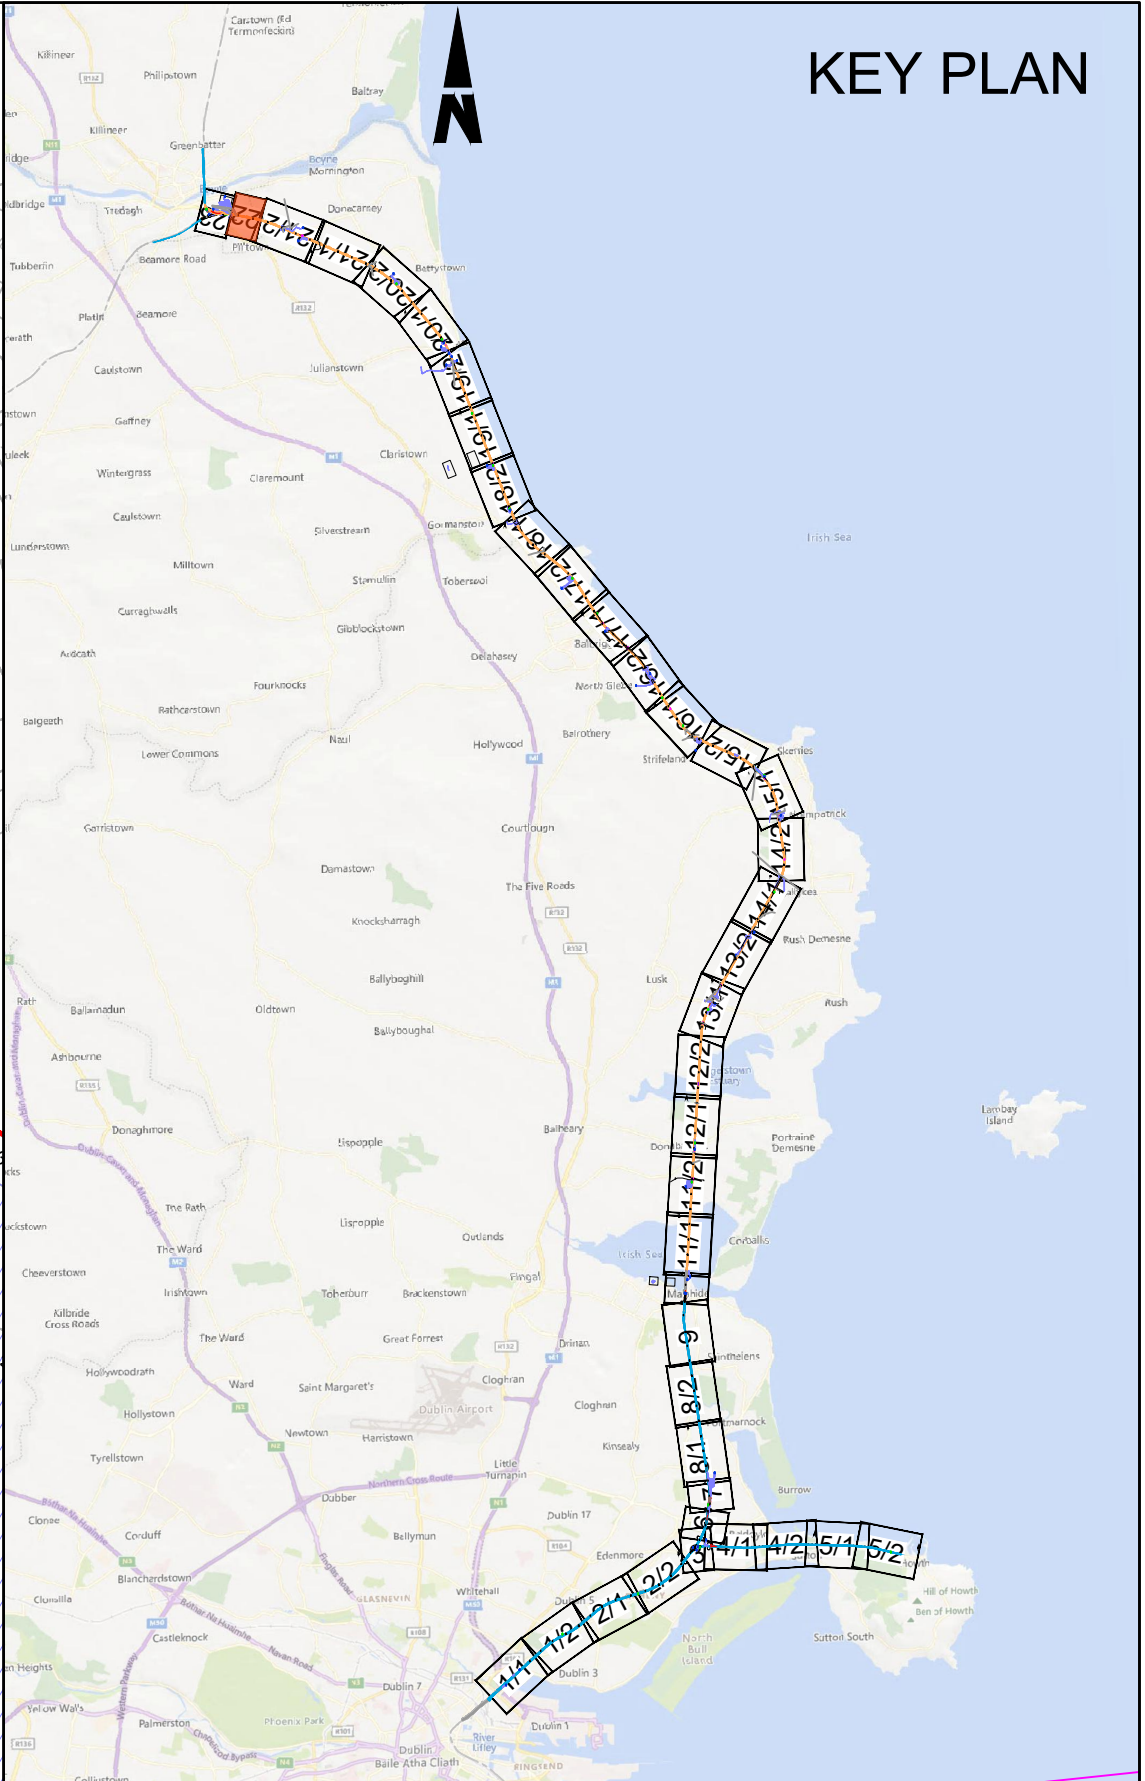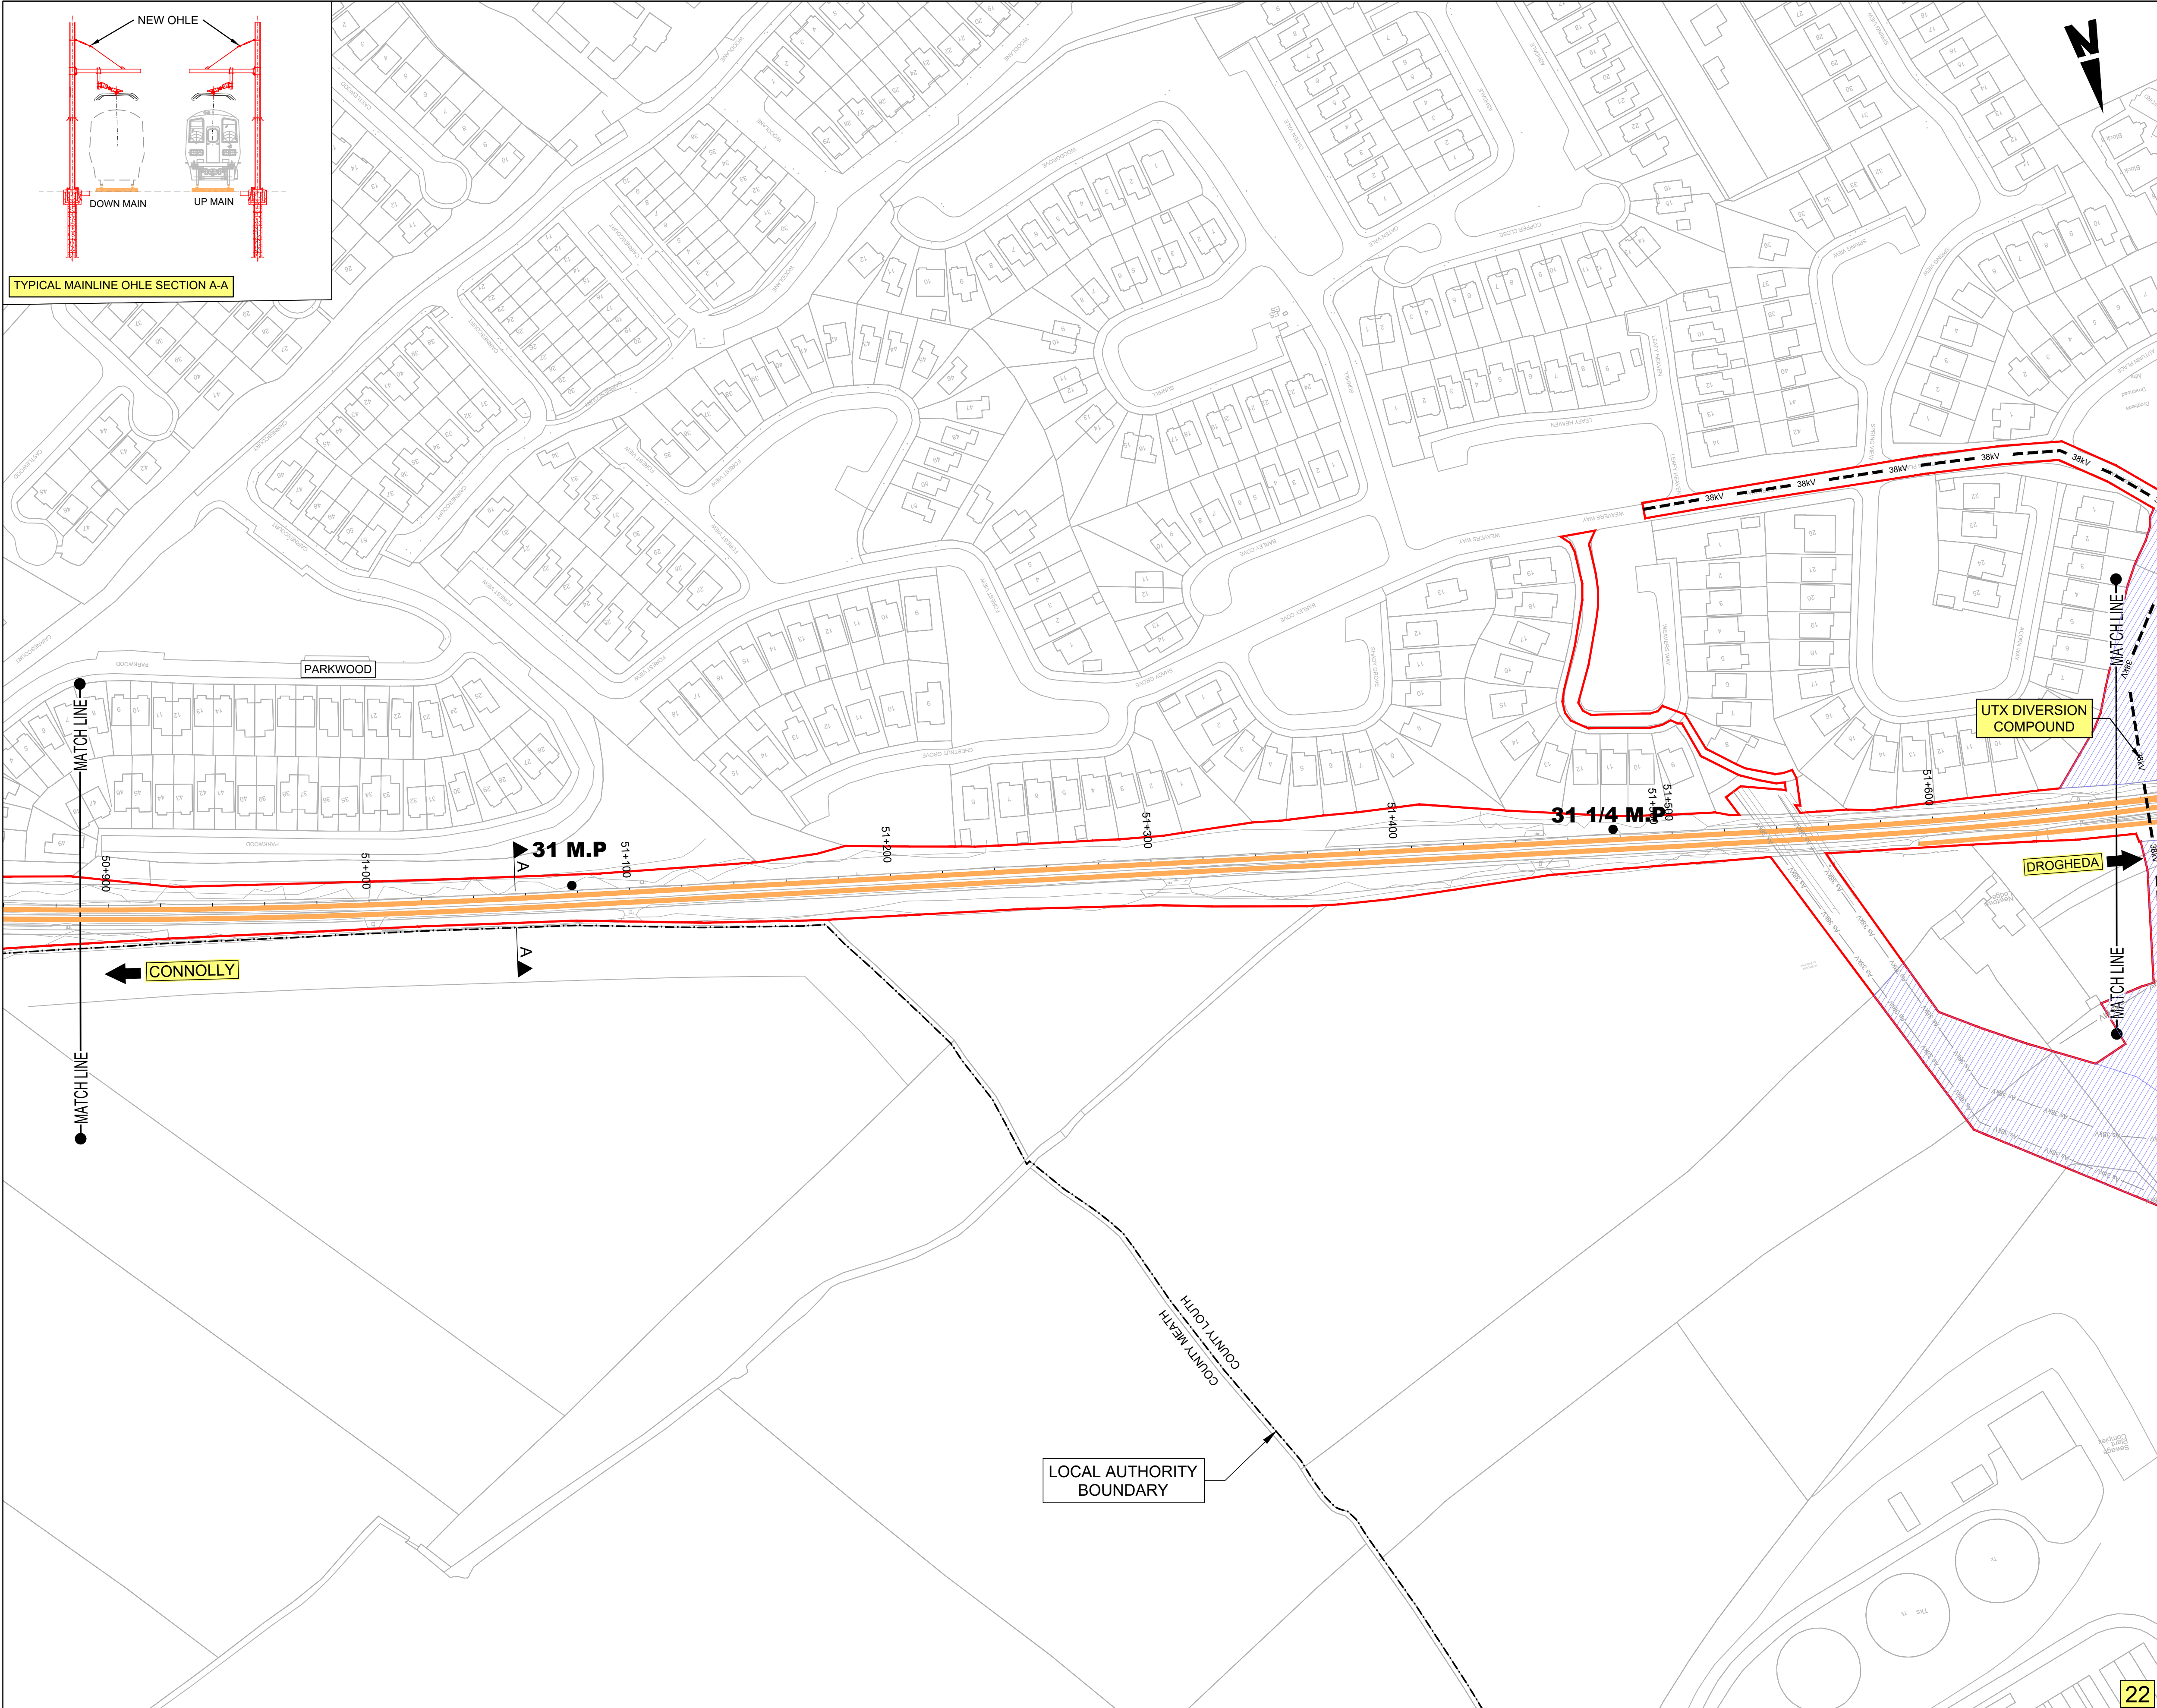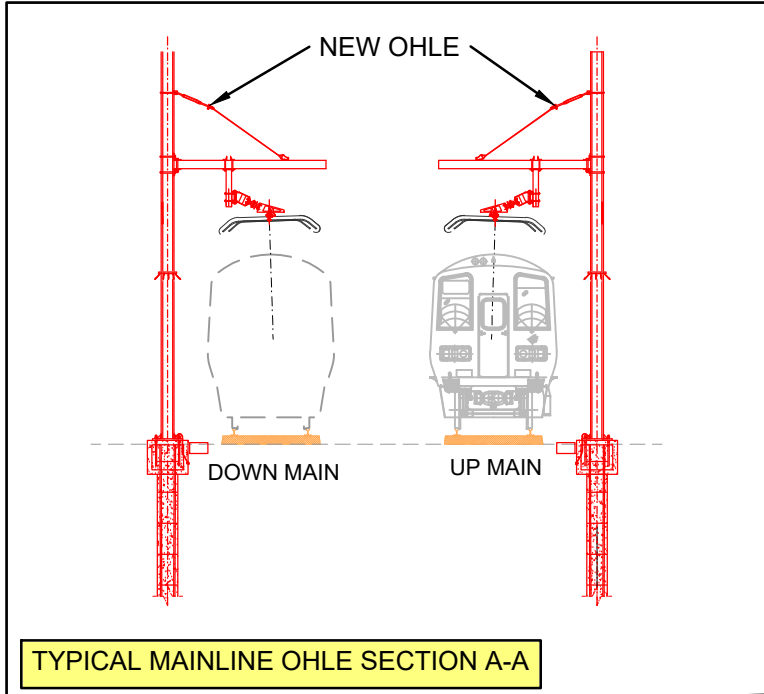

- NOTES:
- THIS PLAN MUST BE READ IN CONJUNCTION WITH THE DRAFT RAILWAY ORDER SCHEDULES, THE ENVIRONMENTAL IMPACT ASSESSMENT REPORT AND THE RAILWAY ORDER PLANS.
 - PROJECT CHAINAGE IS IN KILOMETRES (KM), ROUTE MILE POSTS ARE SHOWN FOR INFORMATION.

- LEGEND:
- DEVELOPMENT BOUNDARY
 - PROPOSED COMPOUND ACCESS POINTS
 - EXISTING TRACK ACCESS POINTS
 - MILEPOST
 - NEW ELECTRIFICATION AND / OR TRACK WORKS IN EXISTING RAIL CORRIDOR
 - EXISTING RAIL CORRIDOR - MINIMAL OR NO WORKS REQUIRED
 - EXISTING RAIL TRACK REMOVED
 - NEW ELECTRIFICATION IN EXISTING RAIL CORRIDOR
 - VIADUCT MODIFICATIONS
 - PARAPET MODIFICATIONS
 - 38KV OVERHEAD DIVERSION
 - 38KV UNDERGROUND DIVERSION
 - MV OVERHEAD DIVERSION
 - MV UNDERGROUND DIVERSION
 - LV OVERHEAD DIVERSION
 - LV UNDERGROUND DIVERSION
 - EIR OVERHEAD DIVERSION
 - EIR UNDERGROUND DIVERSION
 - BT UNDERGROUND DIVERSION
 - COMBINED SEWER DIVERSION
 - EXISTING UTILITIES ASSUMED POSITION
 - PROPOSED SUBSTATION / SUBSTATION COMPOUND
 - CONSTRUCTION COMPOUND
 - NEW, PROPOSED OR MODIFIED INFRASTRUCTURE
 - EXISTING STATION
 - PROPOSED PLATFORM
 - LOCAL AUTHORITY BOUNDARY
 - BRIDGES
 - OBXX EXISTING BRIDGE / ROAD OVER RAILWAY CORRIDOR
 - UBXX EXISTING BRIDGE / ROAD/RIVER UNDER RAILWAY CORRIDOR

<p>Disclaimer</p> <p>© Irish Rail (2023). This drawing is confidential and the copyright in it is owned by Irish Rail. This drawing must not be either loaned, copied or otherwise reproduced in whole or in part or used for any purpose without the prior permission of Irish Rail.</p> <p>© OpenStreetMap contributors</p> <p>© Ordnance Survey Ireland and Government of Ireland. All O.S. data used for plans are printed under "Copyright Ordnance Survey Ireland 0038723 (OSI Aerial Data or OSI Lidar Data) & 2023 OSI, NMA, 100 (OSI Vector Data)". All elevations are in metres and relate to OSI Geoid Model (OSGM02) Mean High Water as defined by existing Project Control. All Co-ordinates are in Irish Transverse Mercator Grid (ITM) as defined by OSI active GPS station Tallaght College (TLLG).</p>		 Tionscadal Éireann Project Ireland 2040	<table><tr><th>Rev</th><th>Date</th><th>Drn</th><th>Chk'd</th><th>App'd</th><th>Description</th></tr><tr><td>P01</td><td>21/02/2024</td><td>SMW</td><td>DB</td><td>GS</td><td>PLANNING ISSUE</td></tr><tr><td> </td><td> </td><td> </td><td> </td><td> </td><td> </td></tr><tr><td> </td><td> </td><td> </td><td> </td><td> </td><td> </td></tr><tr><td> </td><td> </td><td> </td><td> </td><td> </td><td> </td></tr></table>	Rev	Date	Drn	Chk'd	App'd	Description	P01	21/02/2024	SMW	DB	GS	PLANNING ISSUE																			<p>Client</p> <p>Engineering Designer</p> <p>Date</p> <p>14/04/2023</p> <p>Scale</p> <p>1:1250 @ A1 1:2500 @ A3</p> <p>Drawn</p> <p>SR</p> <p>Checked</p> <p>RS</p> <p>Approved</p> <p>GS</p> <p>Project Code</p> <p>D+WP56</p> <p>Originator Code</p> <p>ARP</p> <p>QMS Code</p> <p>280275-00</p>	<p>Project Title</p> <p>DART+ COASTAL NORTH</p> <p>Drawing Title</p> <p>NON-TECHNICAL SUMMARY DRAWINGS DROGHEDA MACBRIDE STATION SOUTH</p> <p>Drawing File Name</p> <p>D+WP56-ARP-P3-NL-DR-GE-002022</p> <p>Sheet Number</p> <p>22 of 23</p> <p>Status</p> <p>S3</p> <p>Rev</p> <p>P01</p>
Rev	Date	Drn	Chk'd	App'd	Description																														
P01	21/02/2024	SMW	DB	GS	PLANNING ISSUE																														

DO NOT SCALE USE FIGURED DIMENSIONS ONLY

