
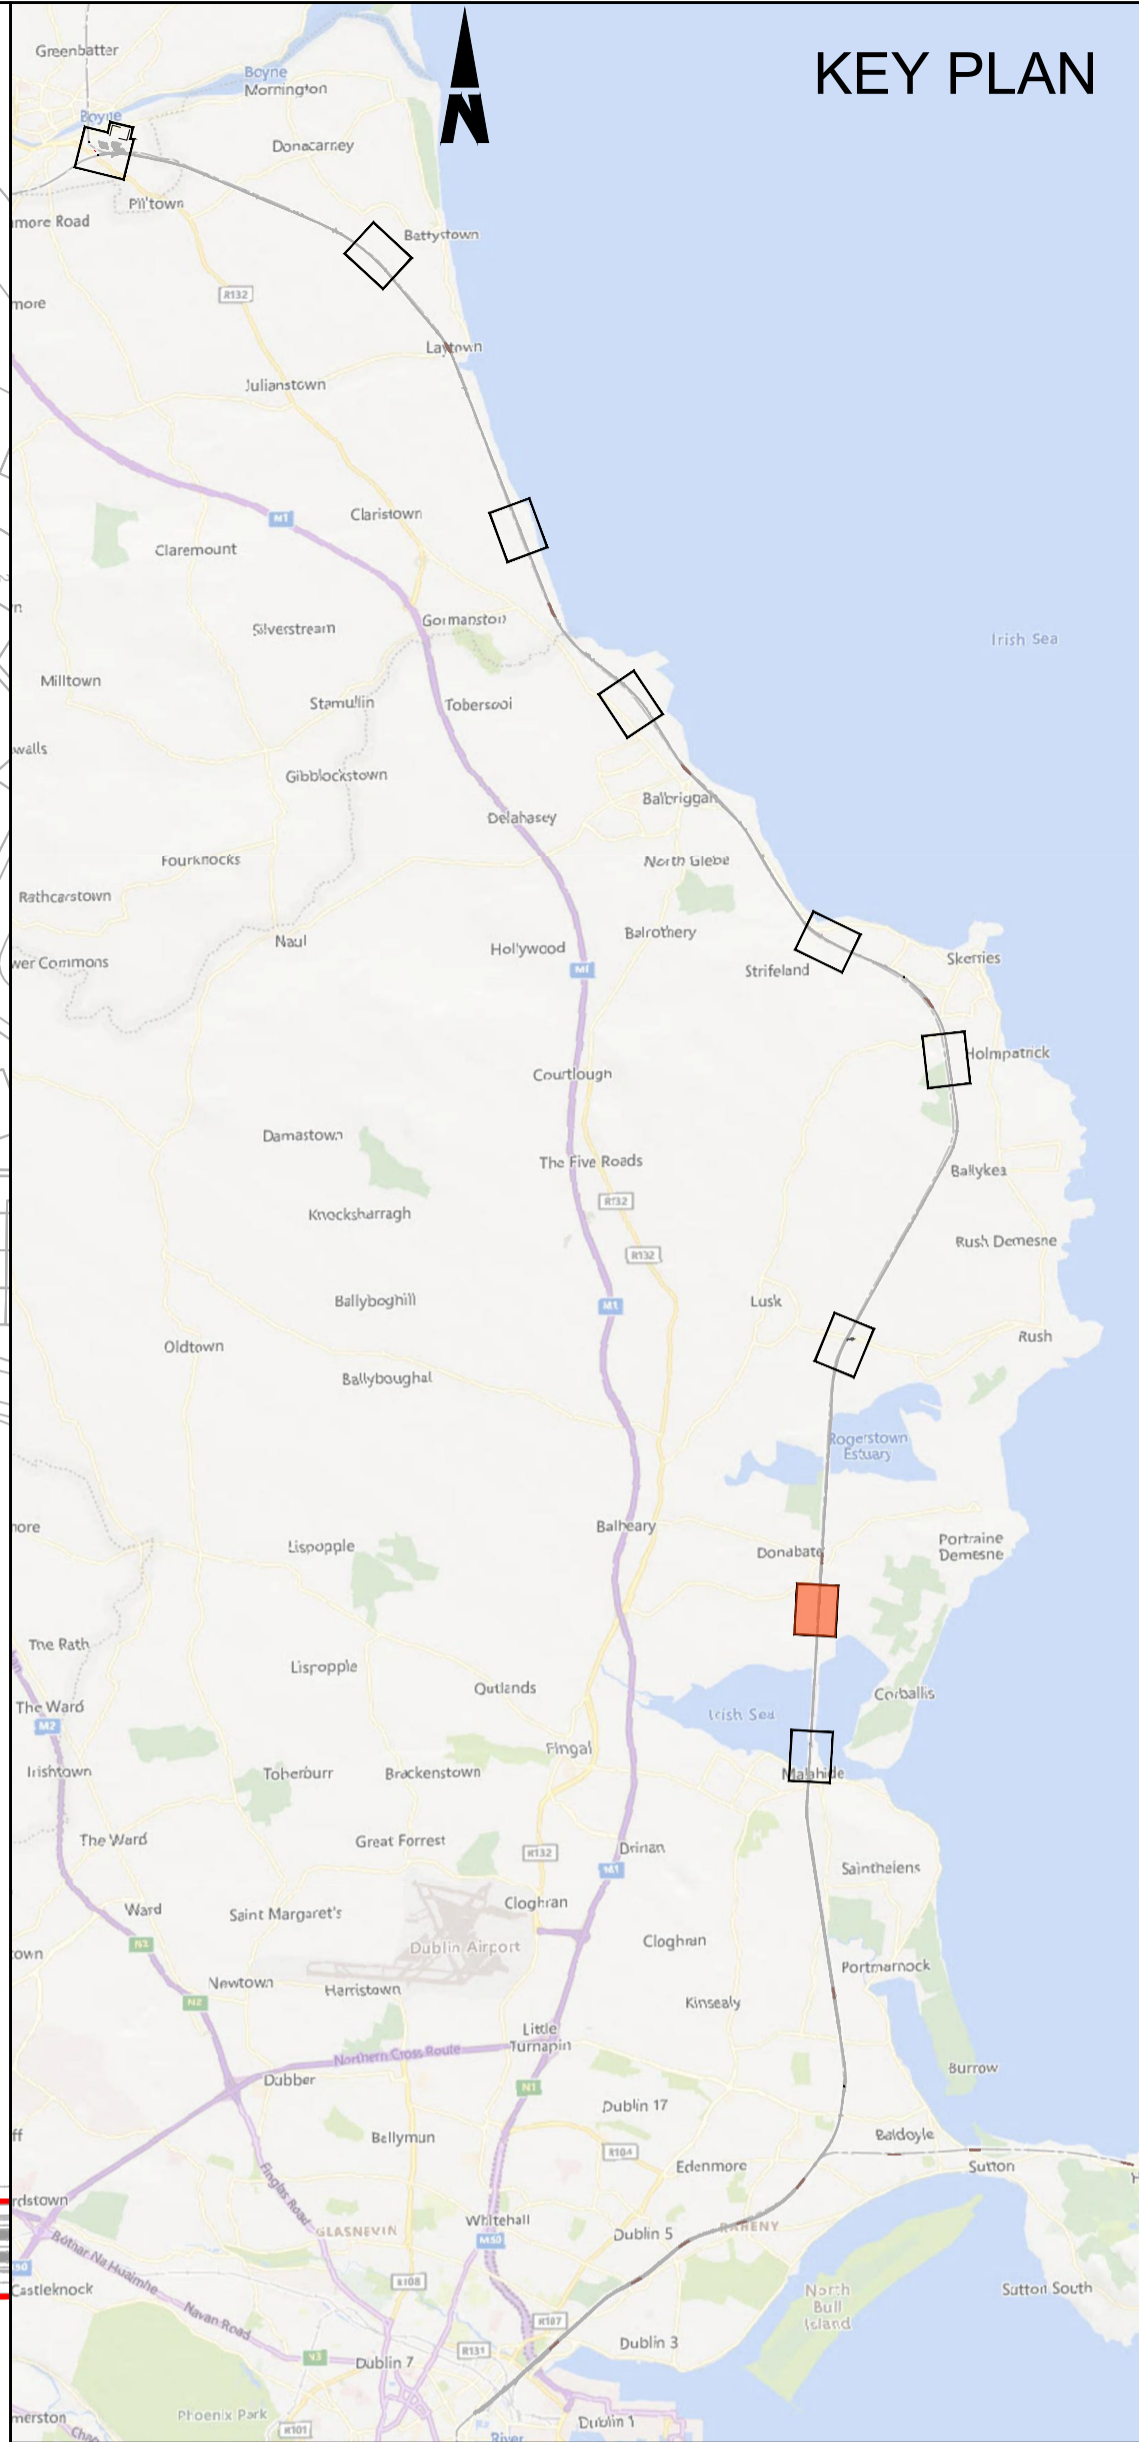


LEGEND:	
<div></div>	DEVELOPMENT BOUNDARY
<div></div>	PROPOSED SUBSTATION COMPOUND
<div></div>	CONSTRUCTION COMPOUND
<div></div>	AREA OF VEGETATION TO BE MAINTAINED WHERE POSSIBLE WHILST ACHIEVING REQUIRED SIGHT LINES. LOCAL REMOVAL MAY BE REQUIRED
<div></div>	PROPOSED ASPHALT SURFACING
<div></div>	PROPOSED GRAVEL / OTHER POROUS SURFACING
<div></div>	PROPOSED CONCRETE SURFACING
<div></div>	PROPOSED NATIVE WOODLAND / SHRUB PLANTING
<div></div>	NATIVE GRASSLAND SPECIES
<div></div>	AREA TO BE PLANTED WITH NATIVE SHRUB PLANTING WITH A MATURE HEIGHT LESS THAN 15m
<div></div>	PROPOSED NATIVE SCREENING VEGETATION
<div></div>	SUDS BASIN WITH NATIVE GRASSLAND SPECIES
BRIDGES	
<div></div>	EXISTING BRIDGE / ROAD OVER RAILWAY CORRIDOR
<div></div>	EXISTING BRIDGE / ROAD/RIVER UNDER RAILWAY CORRIDOR

Disclaimer		<div><div><div><div></div><div></div><div></div></div><div><div><div></div><div></div><div></div></div></div><div><div><div></div><div></div><div></div></div><div><div><div></div><div></div><div></div></div></div><div><div><div></div><div></div><div></div></div><div><div><div></div><div></div><div></div></div></div><div><div><div></div><div></div><div></div></div><div><div><div></div><div></div><div></div></div></div><div><div><div></div><div></div><div></div></div><div><div><div></div><div></div><div></div></div></div><div><div><div></div><div></div><div></div></div><div><div><div></div><div></div><div></div></div></div><div><div><div></div><div></div><div></div></div><div><div><div></div><div></div><div></div></div></div><div><div><div></div><div></div><div></div></div><div><div><div></div><div></div><div></div></d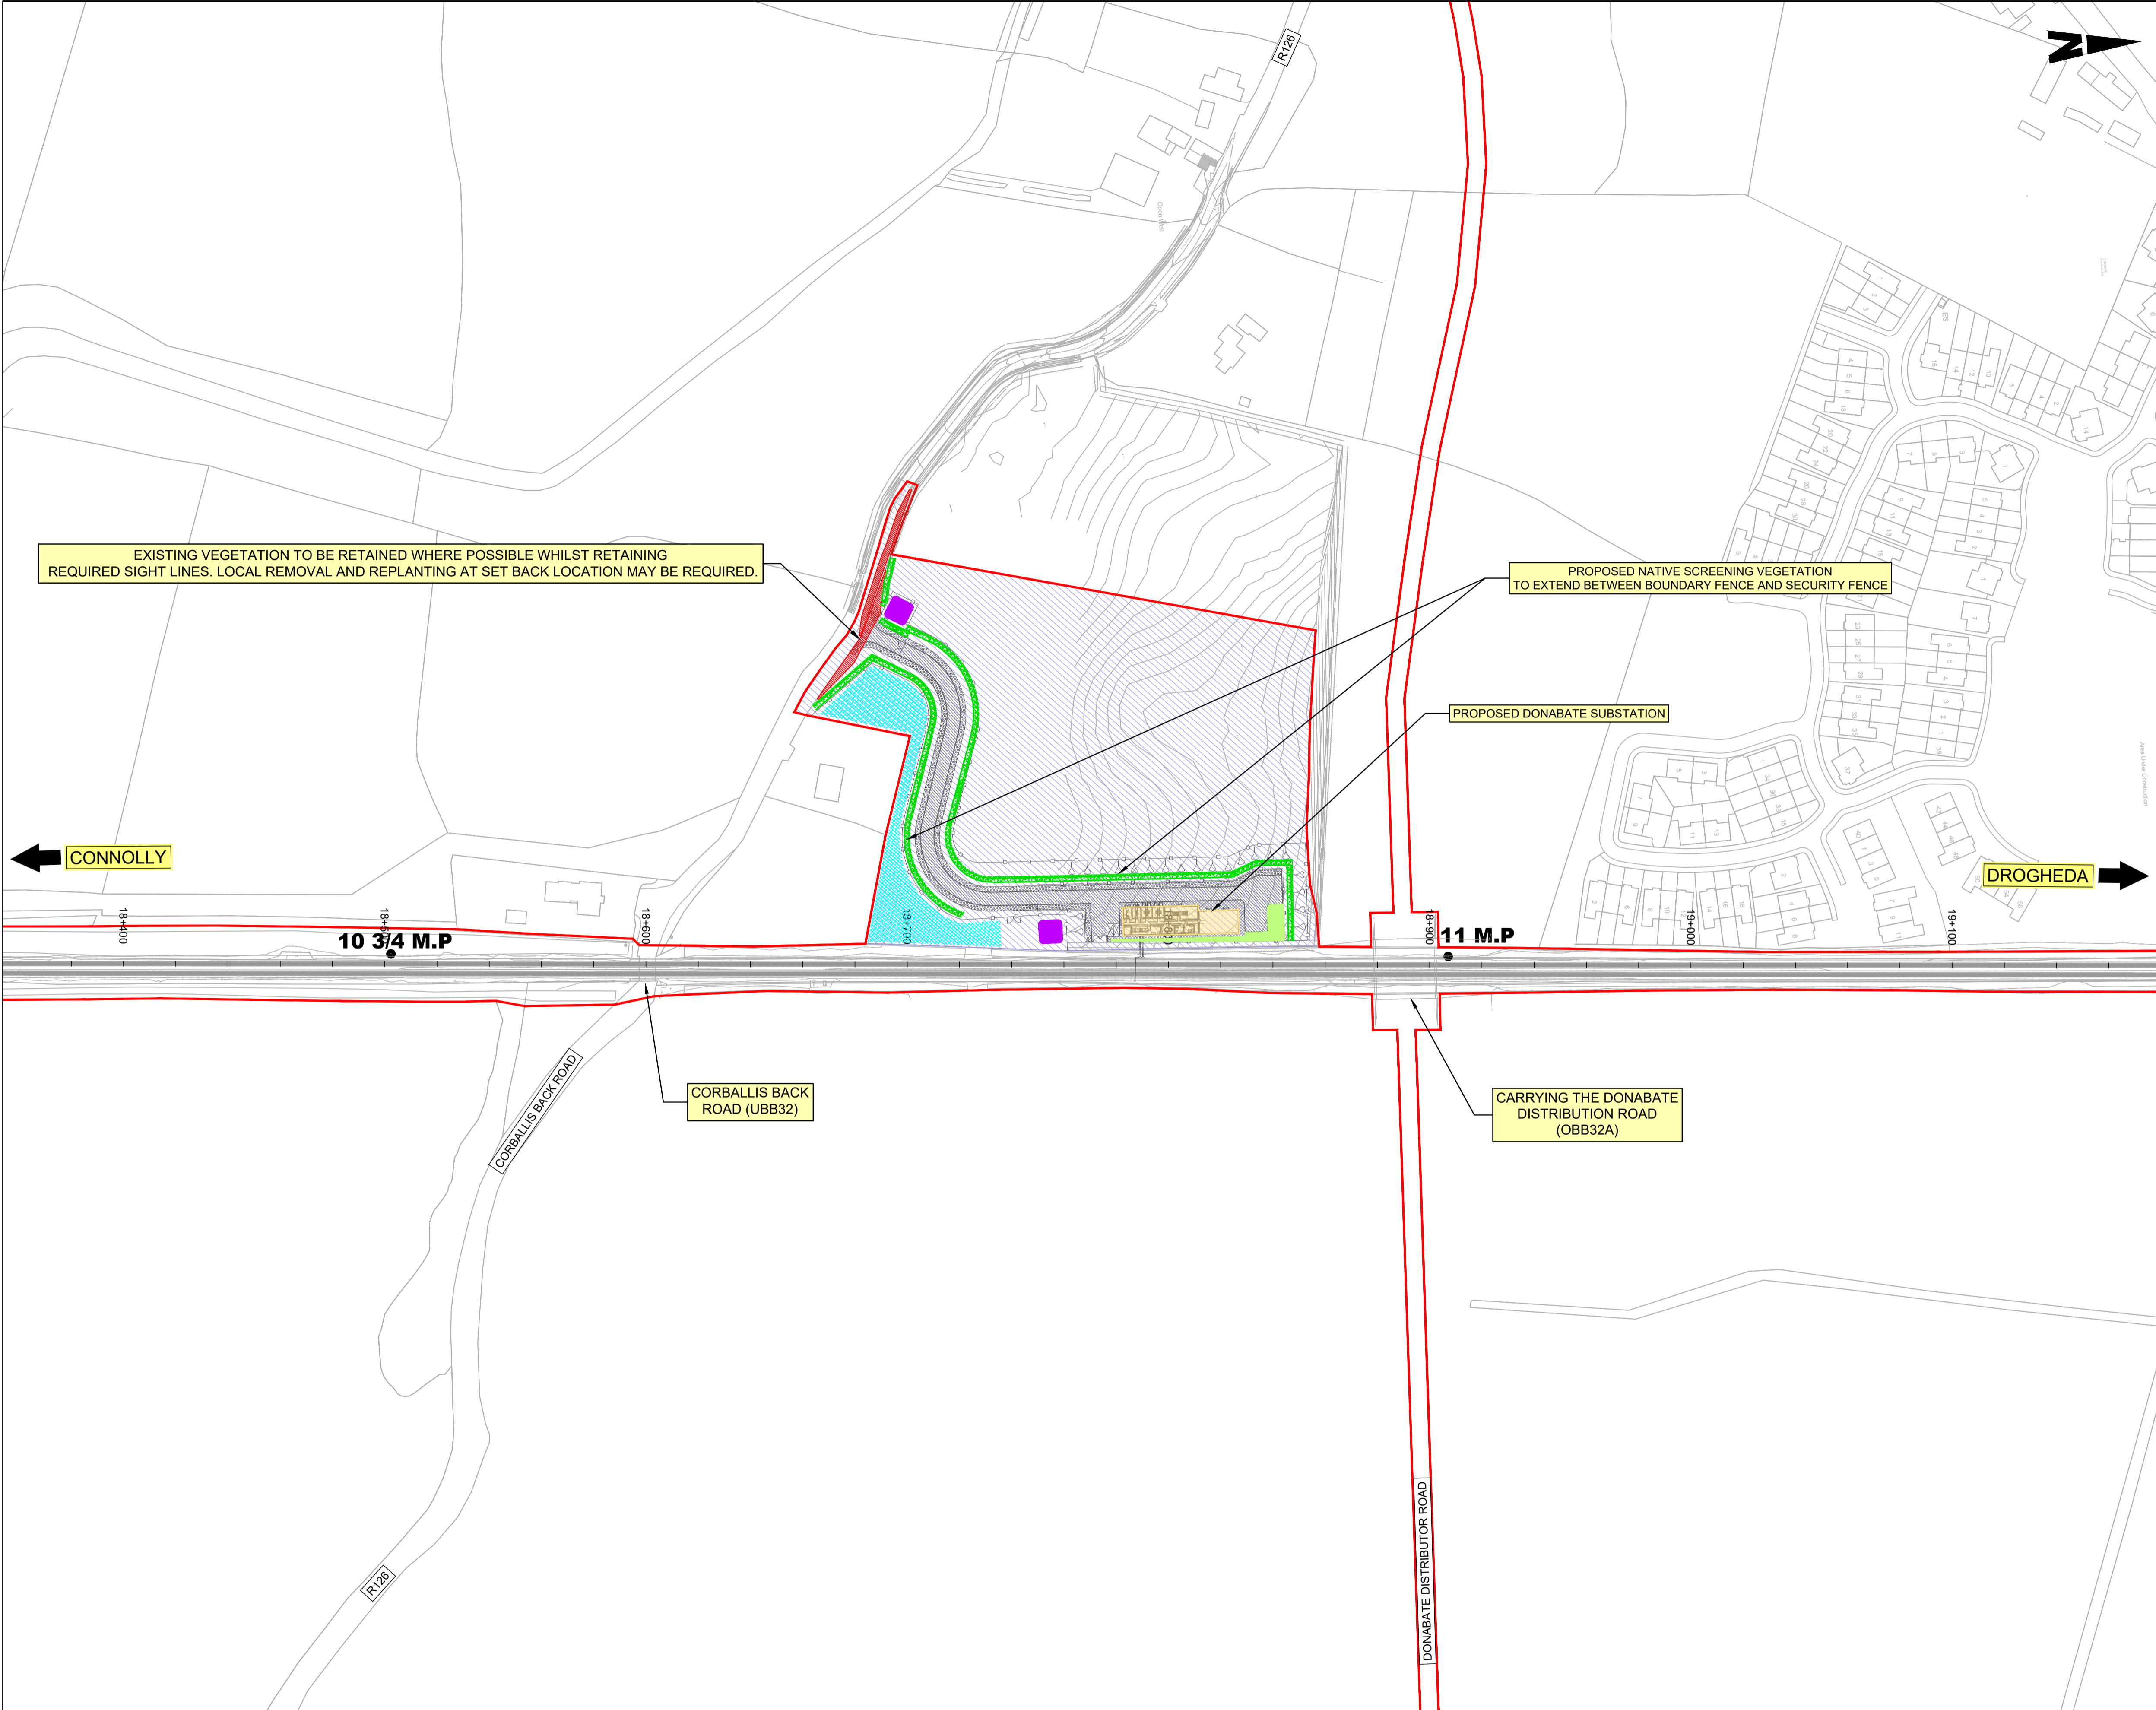

LEGEND:

- DEVELOPMENT BOUNDARY
- PROPOSED SUBSTATION COMPOUND
- CONSTRUCTION COMPOUND
- AREA OF VEGETATION TO BE MAINTAINED WHERE POSSIBLE WHILST ACHIEVING REQUIRED SIGHT LINES. LOCAL REMOVAL MAY BE REQUIRED
- PROPOSED ASPHALT SURFACING
- PROPOSED GRAVEL / OTHER POROUS SURFACING
- PROPOSED CONCRETE SURFACING
- PROPOSED NATIVE WOODLAND / SHRUB PLANTING
- NATIVE GRASSLAND SPECIES
- AREA TO BE PLANTED WITH NATIVE SHRUB PLANTING WITH A MATURE HEIGHT LESS THAN 15m
- PROPOSED NATIVE SCREENING VEGETATION
- SUDS BASIN WITH NATIVE GRASSLAND SPECIES

BRIDGES

- OBBXX EXISTING BRIDGE / ROAD OVER RAILWAY CORRIDOR
- UBBXX EXISTING BRIDGE / ROAD/RIVER UNDER RAILWAY CORRIDOR

Disclaimer

© Irish Rail (2023). This drawing is confidential and the copyright in it is owned by Irish Rail. This drawing must not be either loaned, copied or otherwise reproduced in whole or in part or used for any purpose without the prior permission of Irish Rail.

© OpenStreetMap contributors



© Ordnance Survey Ireland and Government of Ireland. All O.S. data used for plans are printed under Copyright Ordnance Survey Ireland 0039723 (OSi Aerial Data or OSi Lidar Data) & 2023/OSi NMA 180 (OSi Vector Data). All elevations are in metres and relate to OSi Geoid Model (OSGM02) Mean Head as defined by existing Project Control. All Co-ordinates are in Irish Transverse Mercator Grid (ITM) as defined by OSi active GPS station Tallaght College (TLG).

Rev	Date	Drn	Chk'd	App'd	Description
P01	13/10/2023	SR	SH	CO'D	PLANNING ISSUE

Rev	Date	Drn	Chk'd	App'd	Description
P01	13/10/2023	SR	SH	CO'D	PLANNING ISSUE

Date	13/10/2023	Scale	1:1250 @ A1 1:2500 @ A3	Drawn	SR	Checked	SH	Approved	CO'D
Project Code	D+WP56	Originator Code	ARP	QMS Code	280275-00				

Project Title		DART+ COASTAL NORTH			
Drawing Title		FIGURE 15.3 LANDSCAPE MITIGATION DONABATE SUBSTATION			
Drawing File Name		Sheet Number	Status	Rev	
D+WP56-ARP-P3-NL-DR-EVLA-001002		2 of 9	S3	P01	

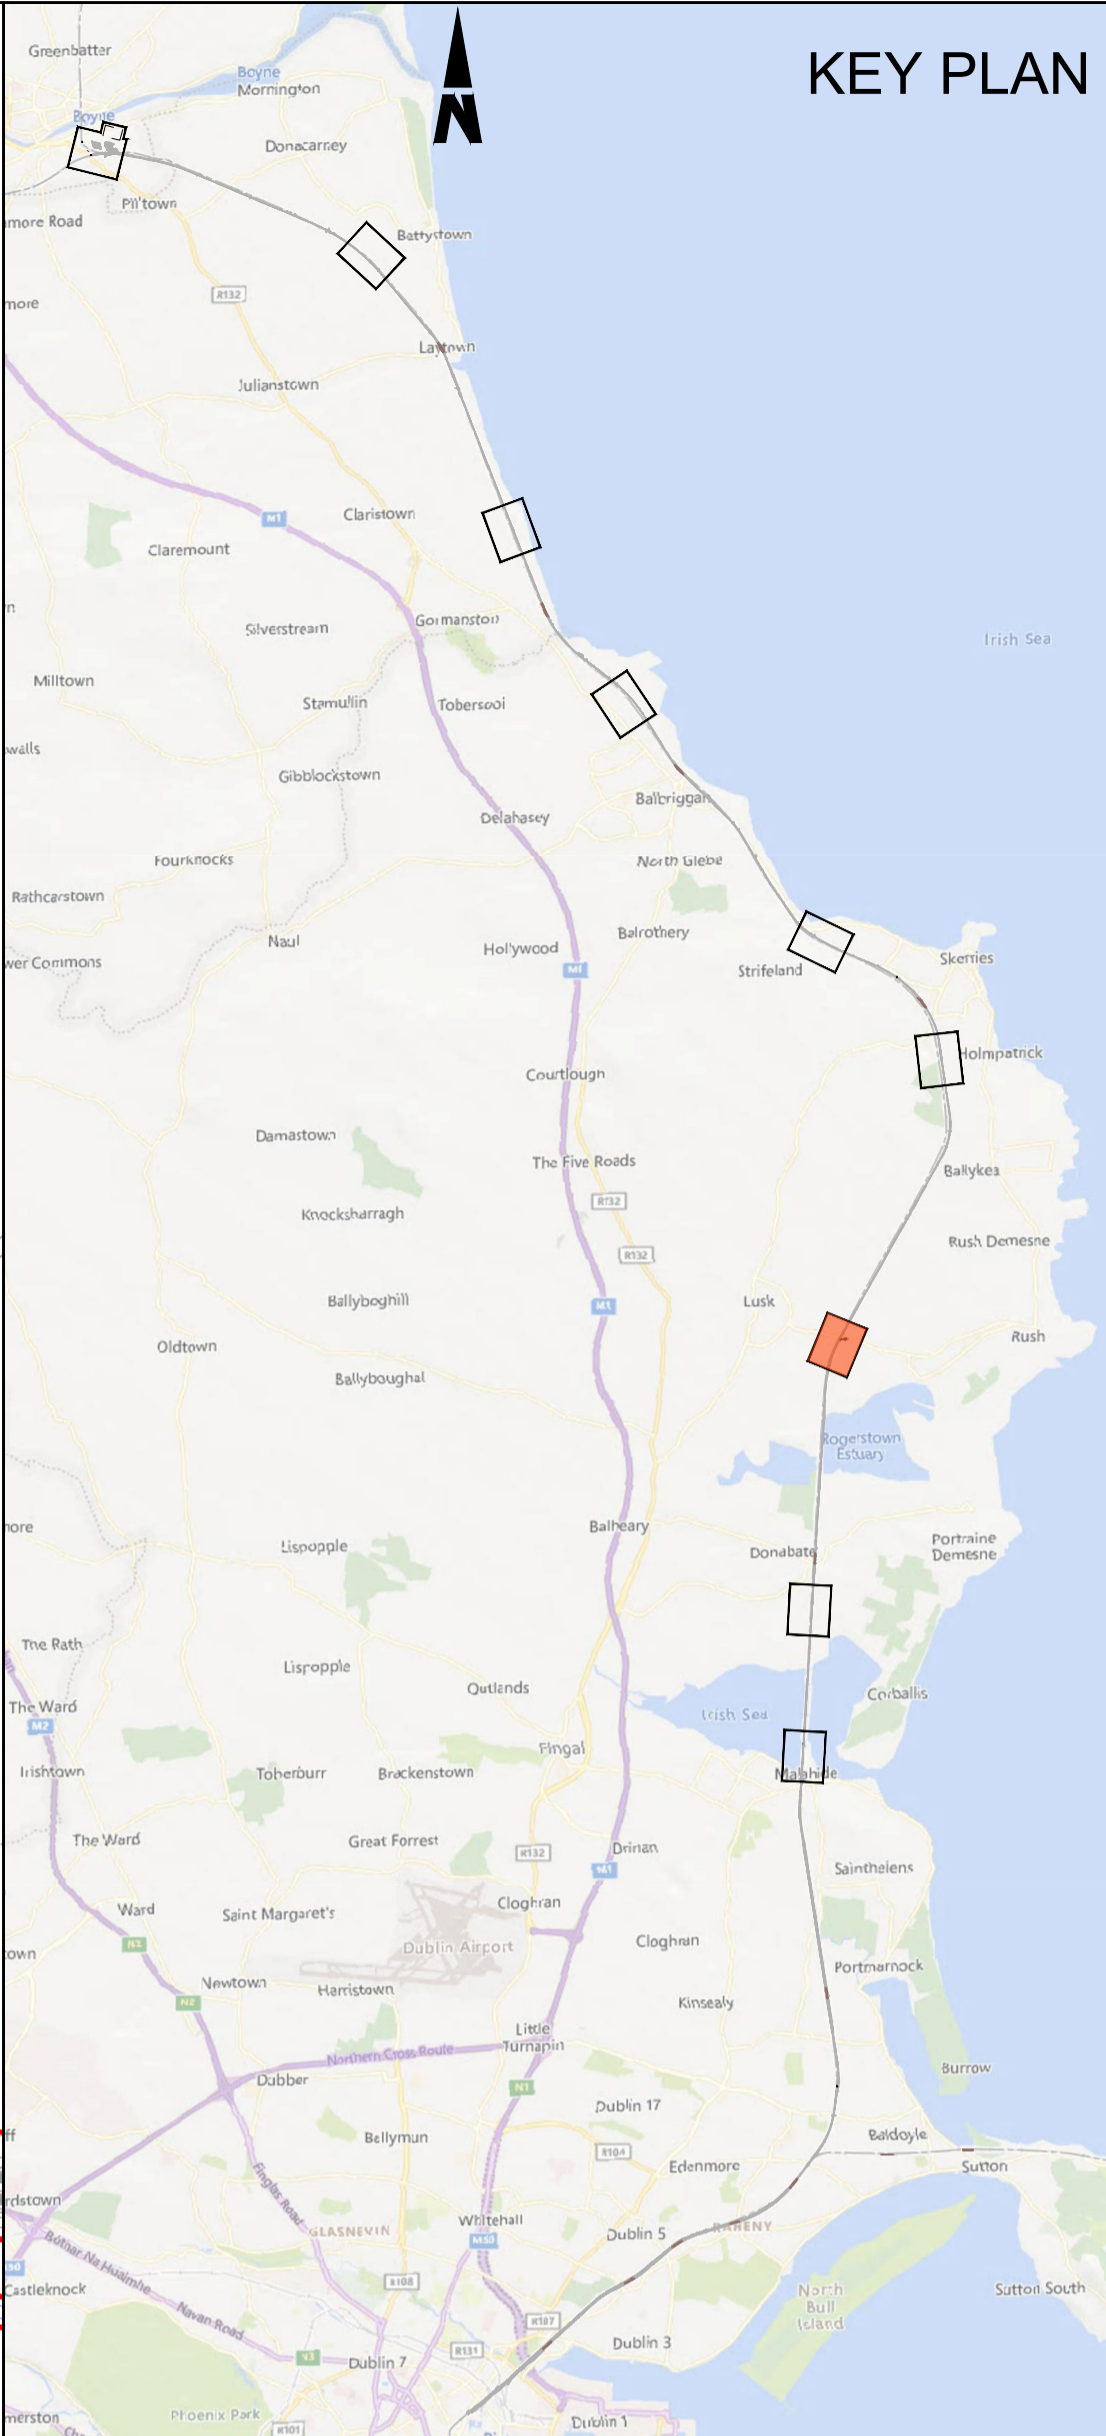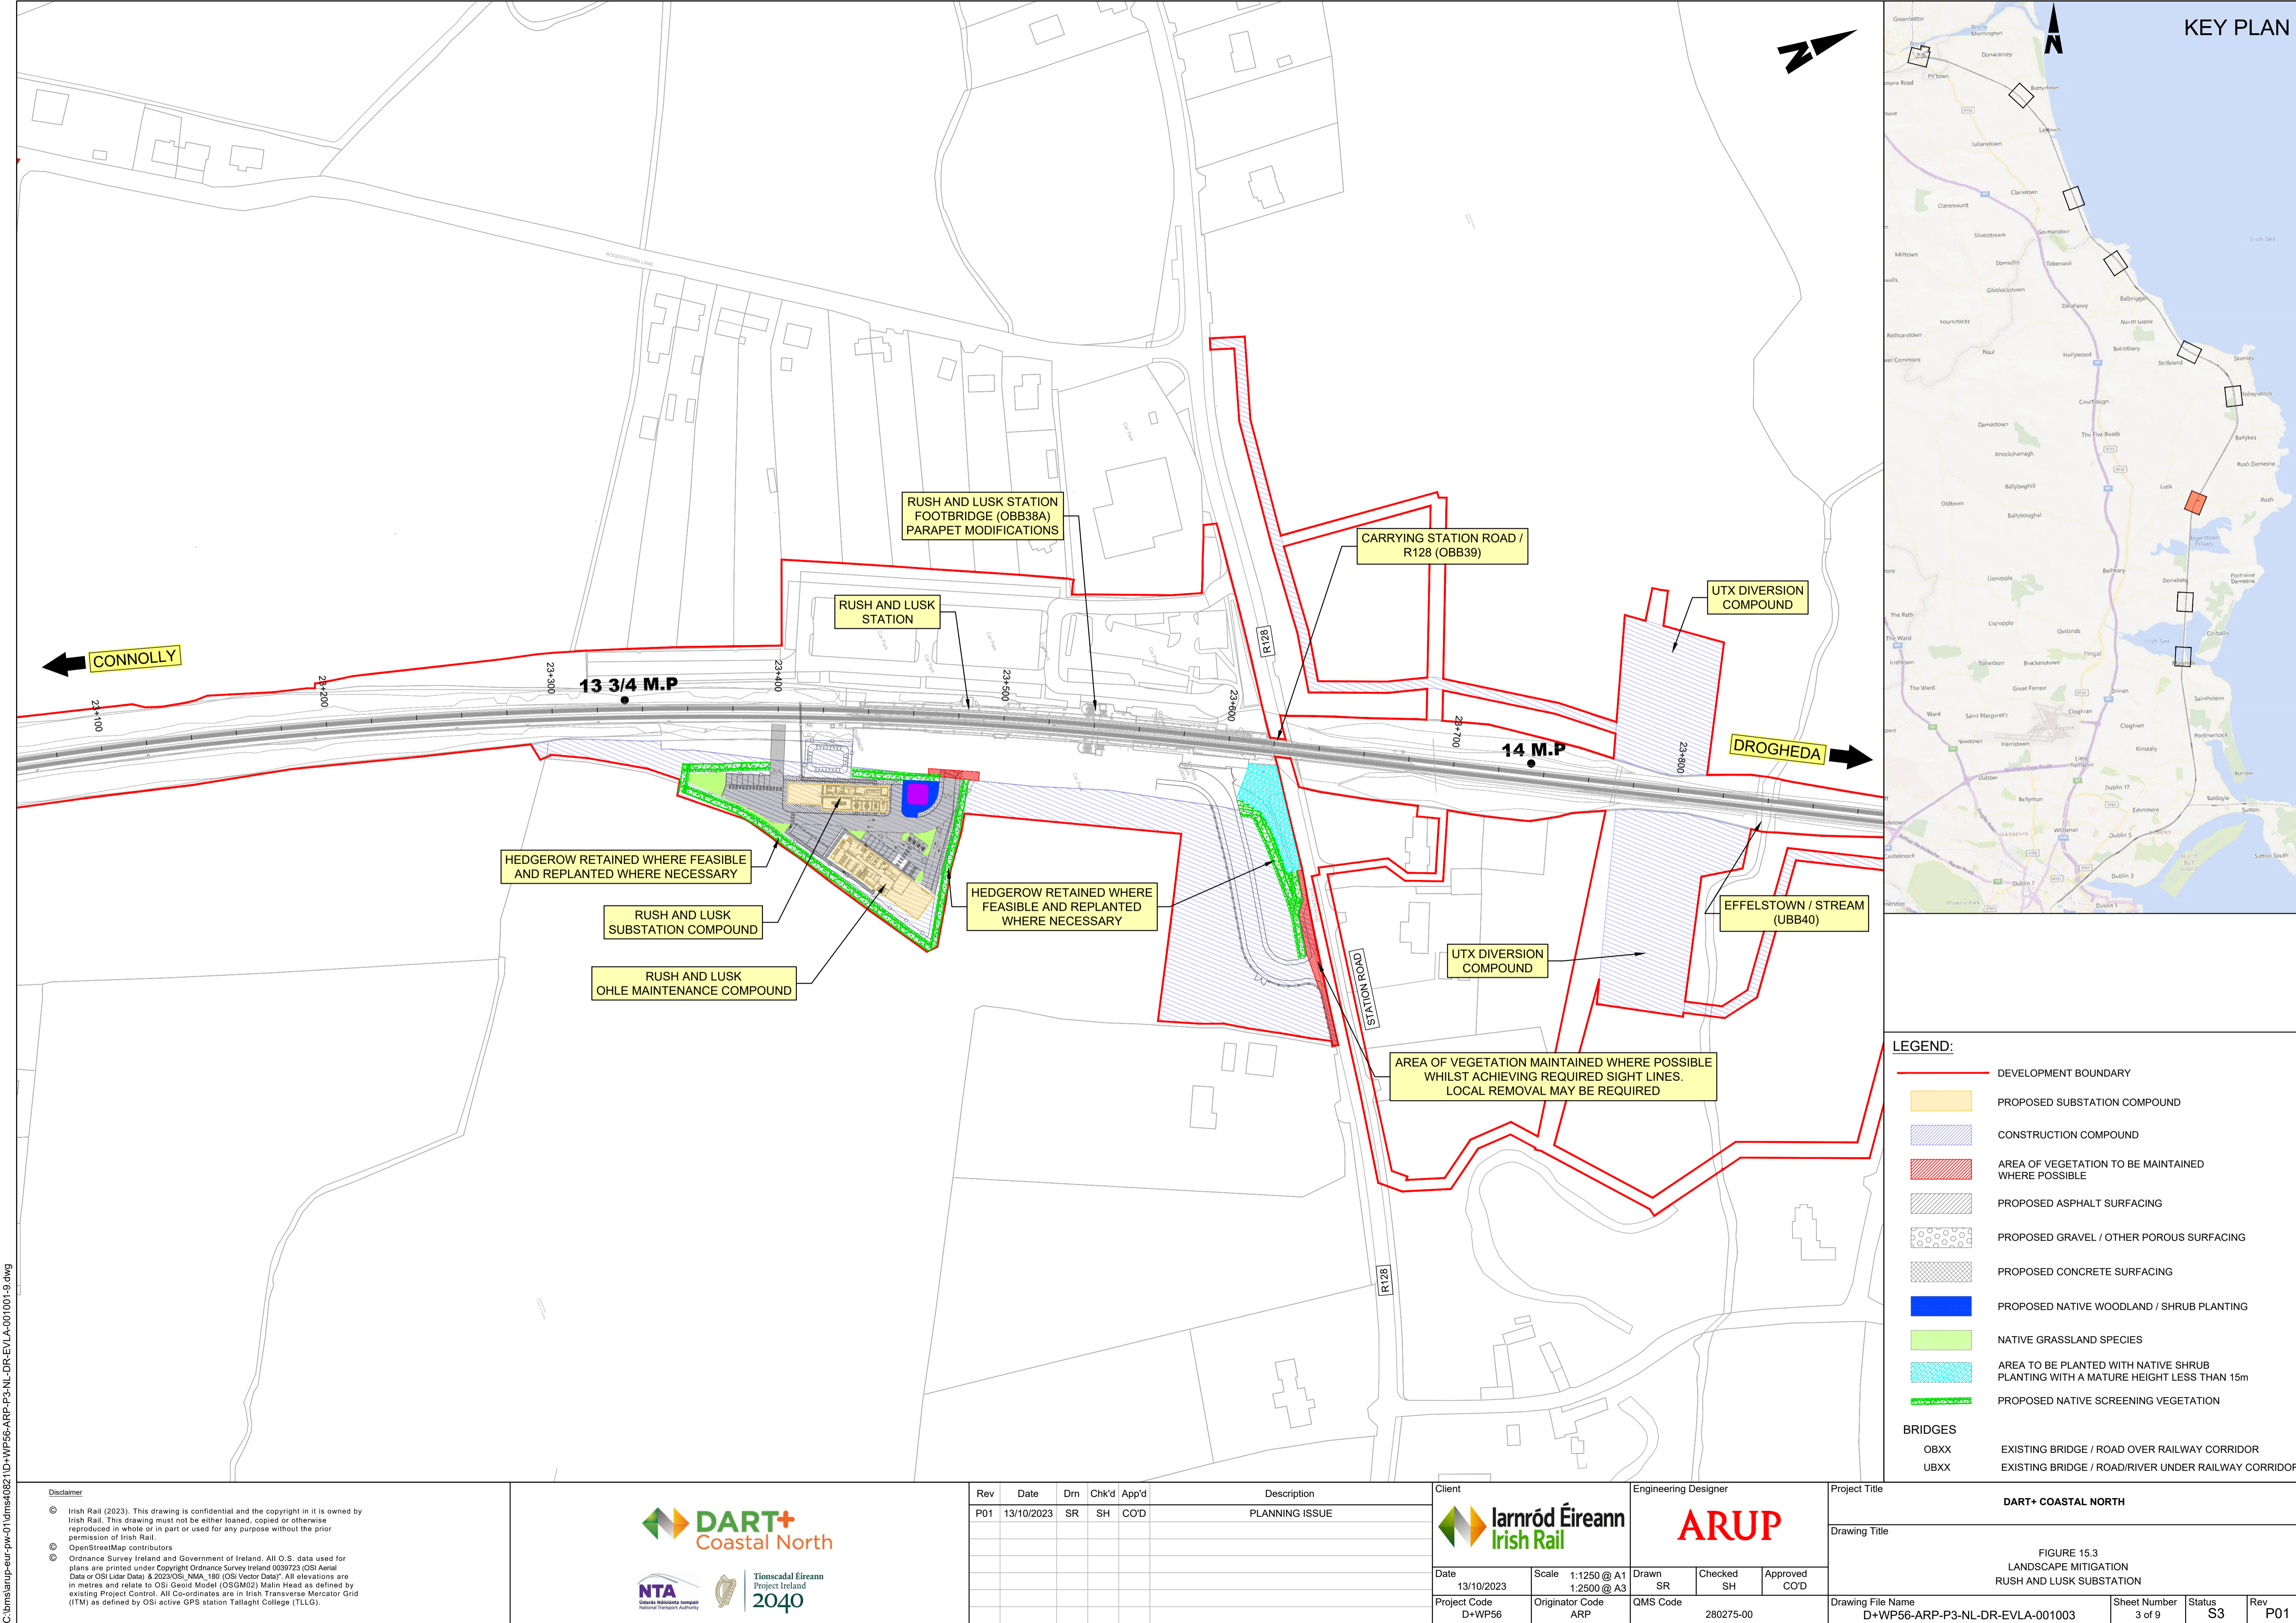

LEGEND:

- DEVELOPMENT BOUNDARY
- PROPOSED SUBSTATION COMPOUND
- CONSTRUCTION COMPOUND
- AREA OF VEGETATION TO BE MAINTAINED WHERE POSSIBLE
- PROPOSED ASPHALT SURFACING
- PROPOSED GRAVEL / OTHER POROUS SURFACING
- PROPOSED CONCRETE SURFACING
- PROPOSED NATIVE WOODLAND / SHRUB PLANTING
- NATIVE GRASSLAND SPECIES
- AREA TO BE PLANTED WITH NATIVE SHRUB PLANTING WITH A MATURE HEIGHT LESS THAN 15m
- PROPOSED NATIVE SCREENING VEGETATION

BRIDGES

- OBXX EXISTING BRIDGE / ROAD OVER RAILWAY CORRIDOR
- UBXX EXISTING BRIDGE / ROAD/RIVER UNDER RAILWAY CORRIDOR

Disclaimer

© Irish Rail (2023). This drawing is confidential and the copyright in it is owned by Irish Rail. This drawing must not be either loaned, copied or otherwise reproduced in whole or in part or used for any purpose without the prior permission of Irish Rail.

© OpenStreetMap contributors

© Ordnance Survey Ireland and Government of Ireland. All O.S. data used for plans are printed under Copyright Ordnance Survey Ireland 0039723 (OSI Aerial Data or OSI Lidar Data) & 2023/OSI_NMA_180 (OSI Vector Data). All elevations are in metres and relate to OSI Goid Model (OSGM02) Mean Head as defined by existing Project Control. All Co-ordinates are in Irish Transverse Mercator Grid (ITM) as defined by OSI active GPS station Tallaght College (TLLG).



Rev	Date	Dn	Chk'd	App'd	Description
P01	13/10/2023	SR	SH	CO'D	PLANNING ISSUE

Client

Engineering Designer

Date
13/10/2023

Scale
1:1250 @ A1
1:2500 @ A3

Drawn
SR

Checked
SH

Approved
CO'D


Project Code
D+WP56

Originator Code
ARP



QMS Code
280275-00

Project Title			
DART+ COASTAL NORTH			
Drawing Title			
FIGURE 15.3 LANDSCAPE MITIGATION RUSH AND LUSK SUBSTATION			
Drawing File Name	Sheet Number	Status	Rev
D+WP56-ARP-P3-NL-DR-EVLA-001003	3 of 9	S3	P01

DO NOT SCALE USE FIGURED DIMENSIONS ONLY

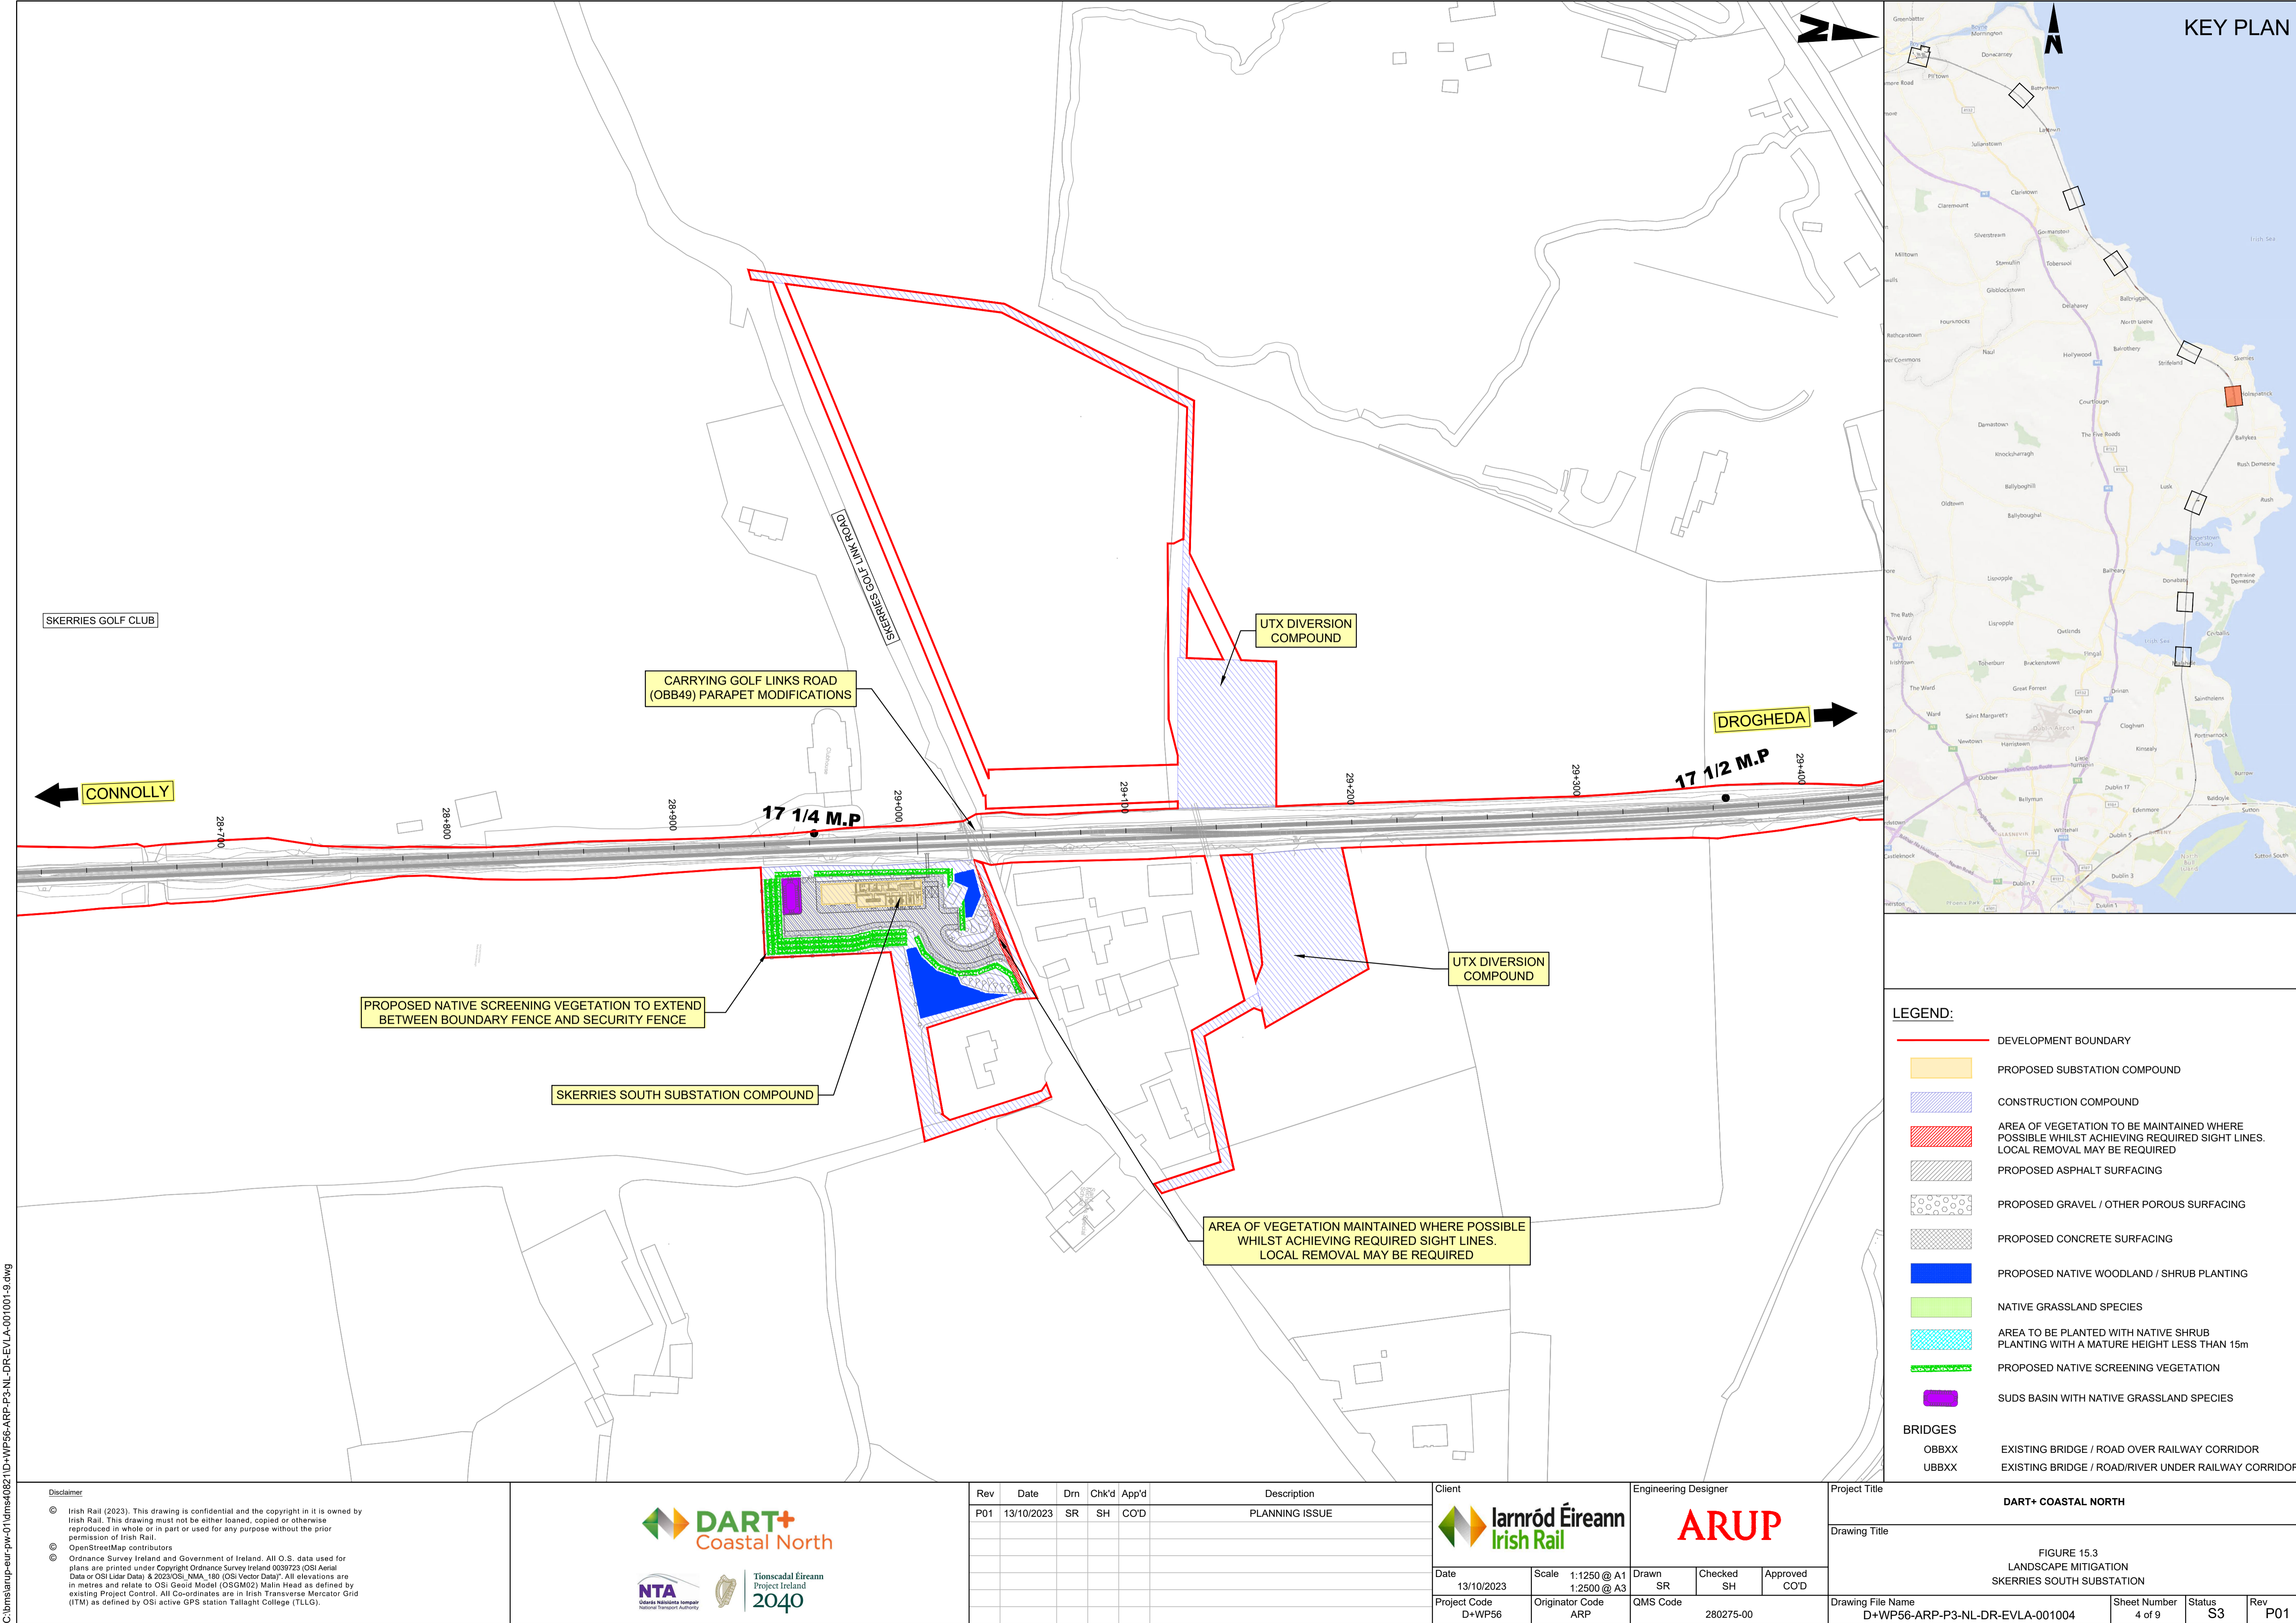



C:\bms\arup-eur-pw-Q\lms40821\ID+WP56-ARP-P3-NL-DR-EVLA-001001-9.dwg

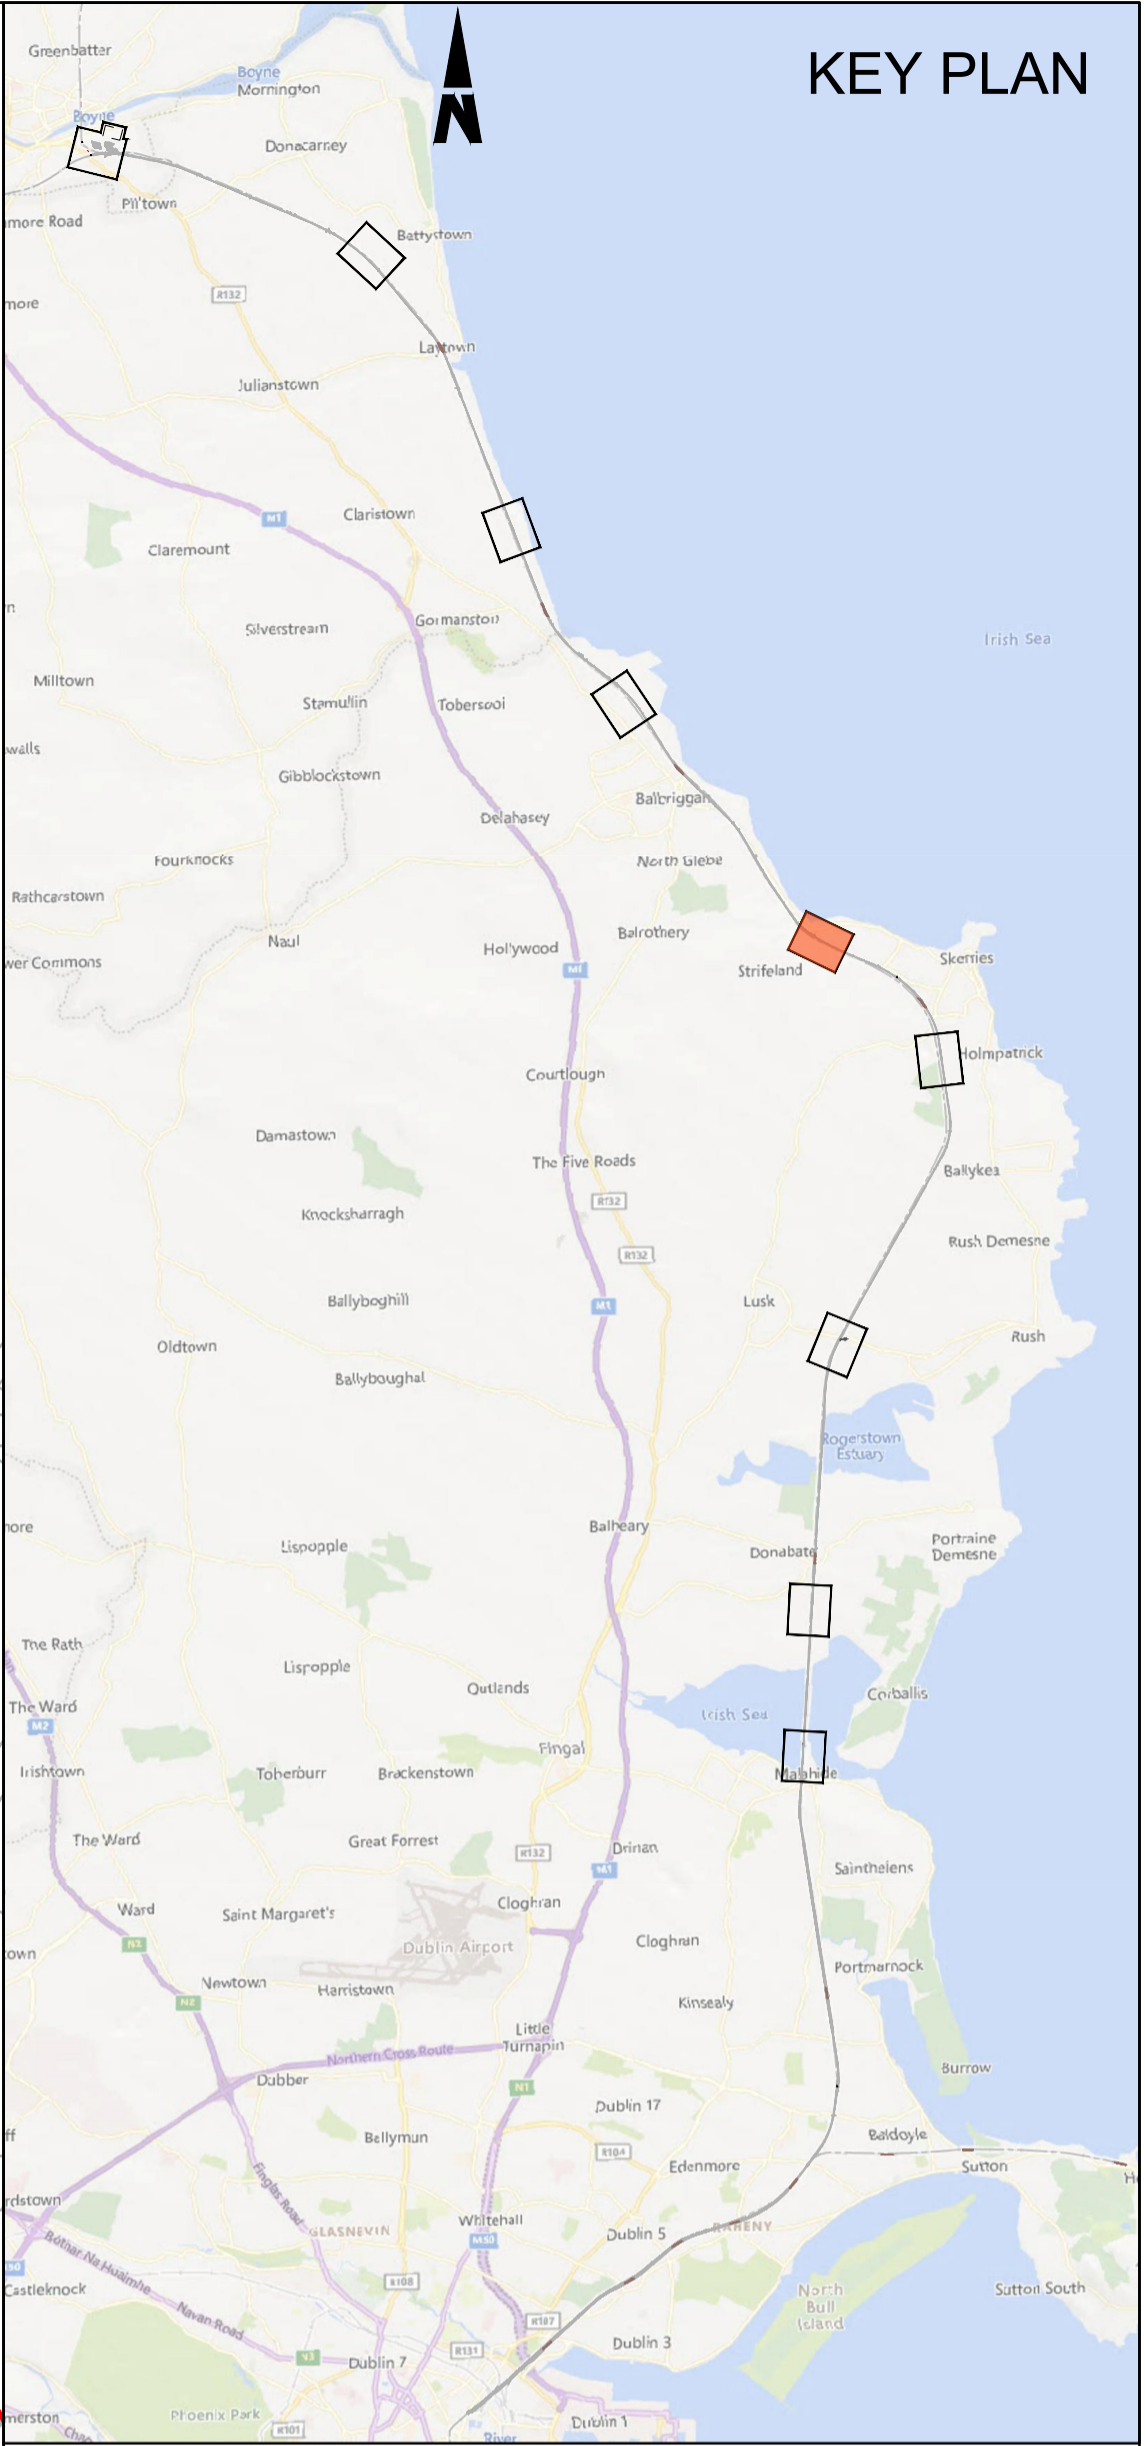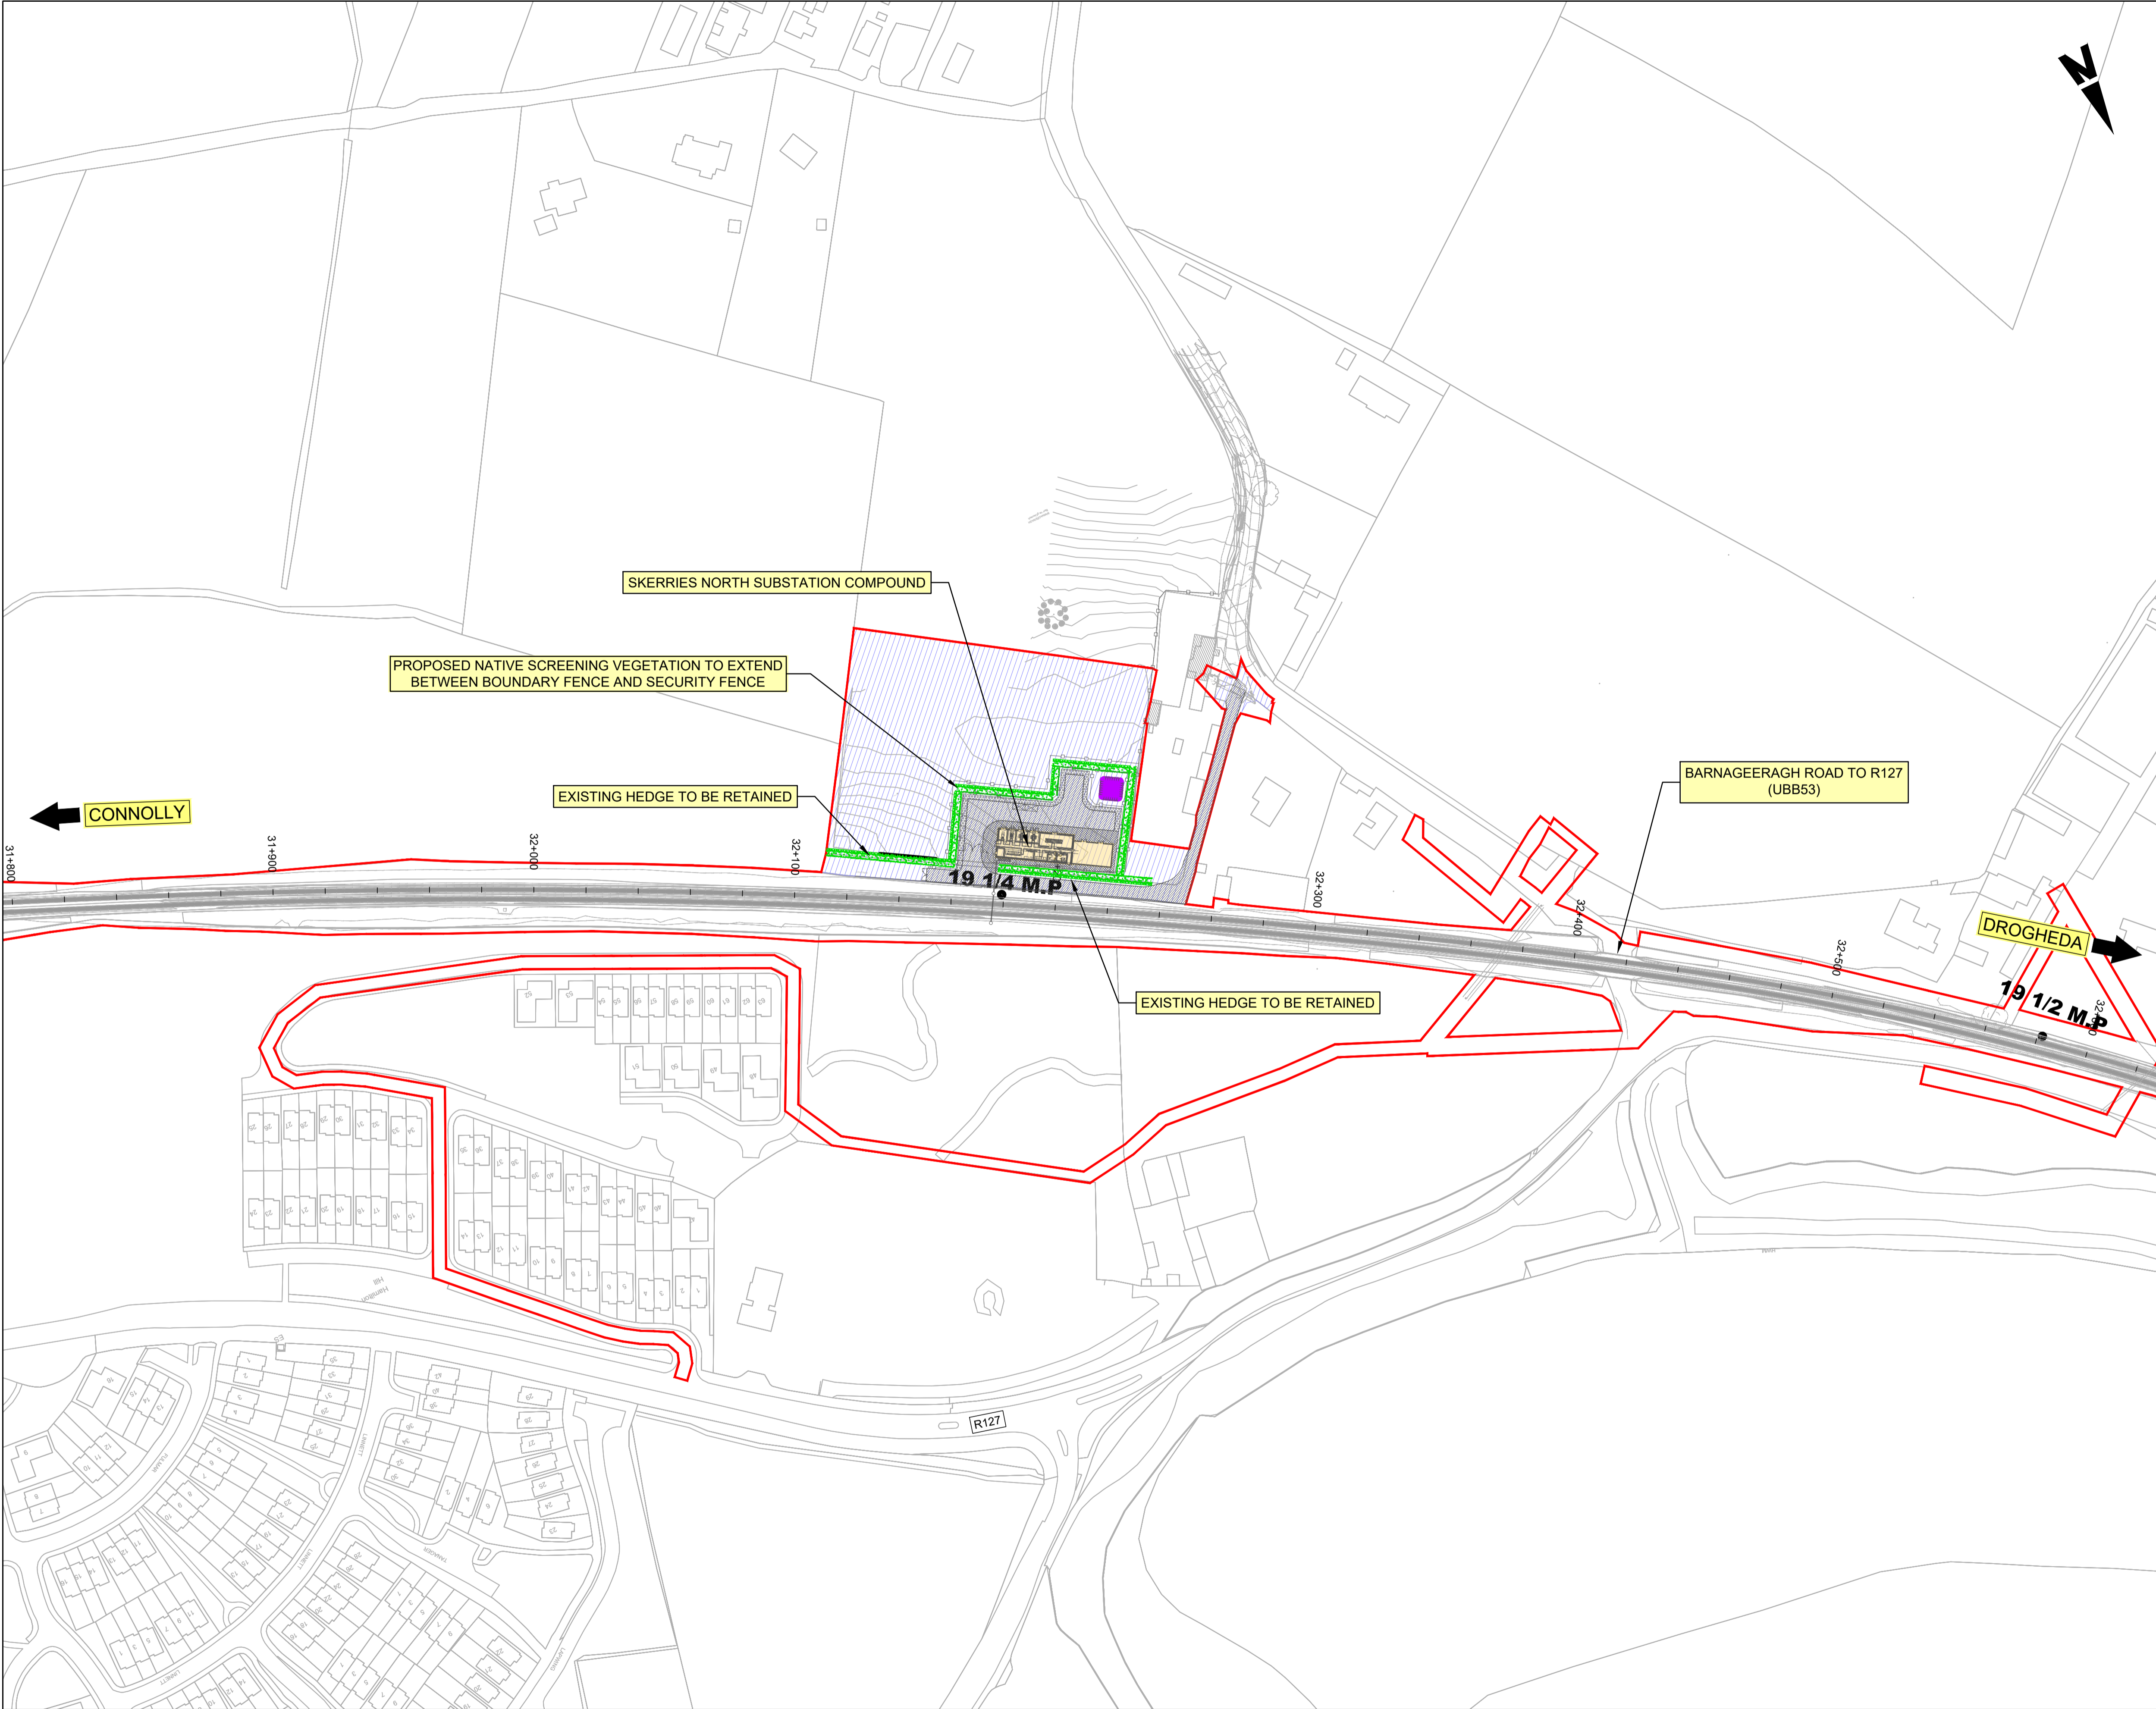






LEGEND:	
	DEVELOPMENT BOUNDARY
	PROPOSED SUBSTATION COMPOUND
	CONSTRUCTION COMPOUND
	AREA OF VEGETATION TO BE MAINTAINED WHERE POSSIBLE WHILST ACHIEVING REQUIRED SIGHT LINES. LOCAL REMOVAL MAY BE REQUIRED
	PROPOSED ASPHALT SURFACING
	PROPOSED GRAVEL / OTHER POROUS SURFACING
	PROPOSED CONCRETE SURFACING
	PROPOSED NATIVE WOODLAND / SHRUB PLANTING
	NATIVE GRASSLAND SPECIES
	AREA TO BE PLANTED WITH NATIVE SHRUB PLANTING WITH A MATURE HEIGHT LESS THAN 15m
	PROPOSED NATIVE SCREENING VEGETATION
	SUDS BASIN WITH NATIVE GRASSLAND SPECIES
BRIDGES	
OBXX	EXISTING BRIDGE / ROAD OVER RAILWAY CORRIDOR
UBXX	EXISTING BRIDGE / ROAD/RIVER UNDER RAILWAY CORRIDOR

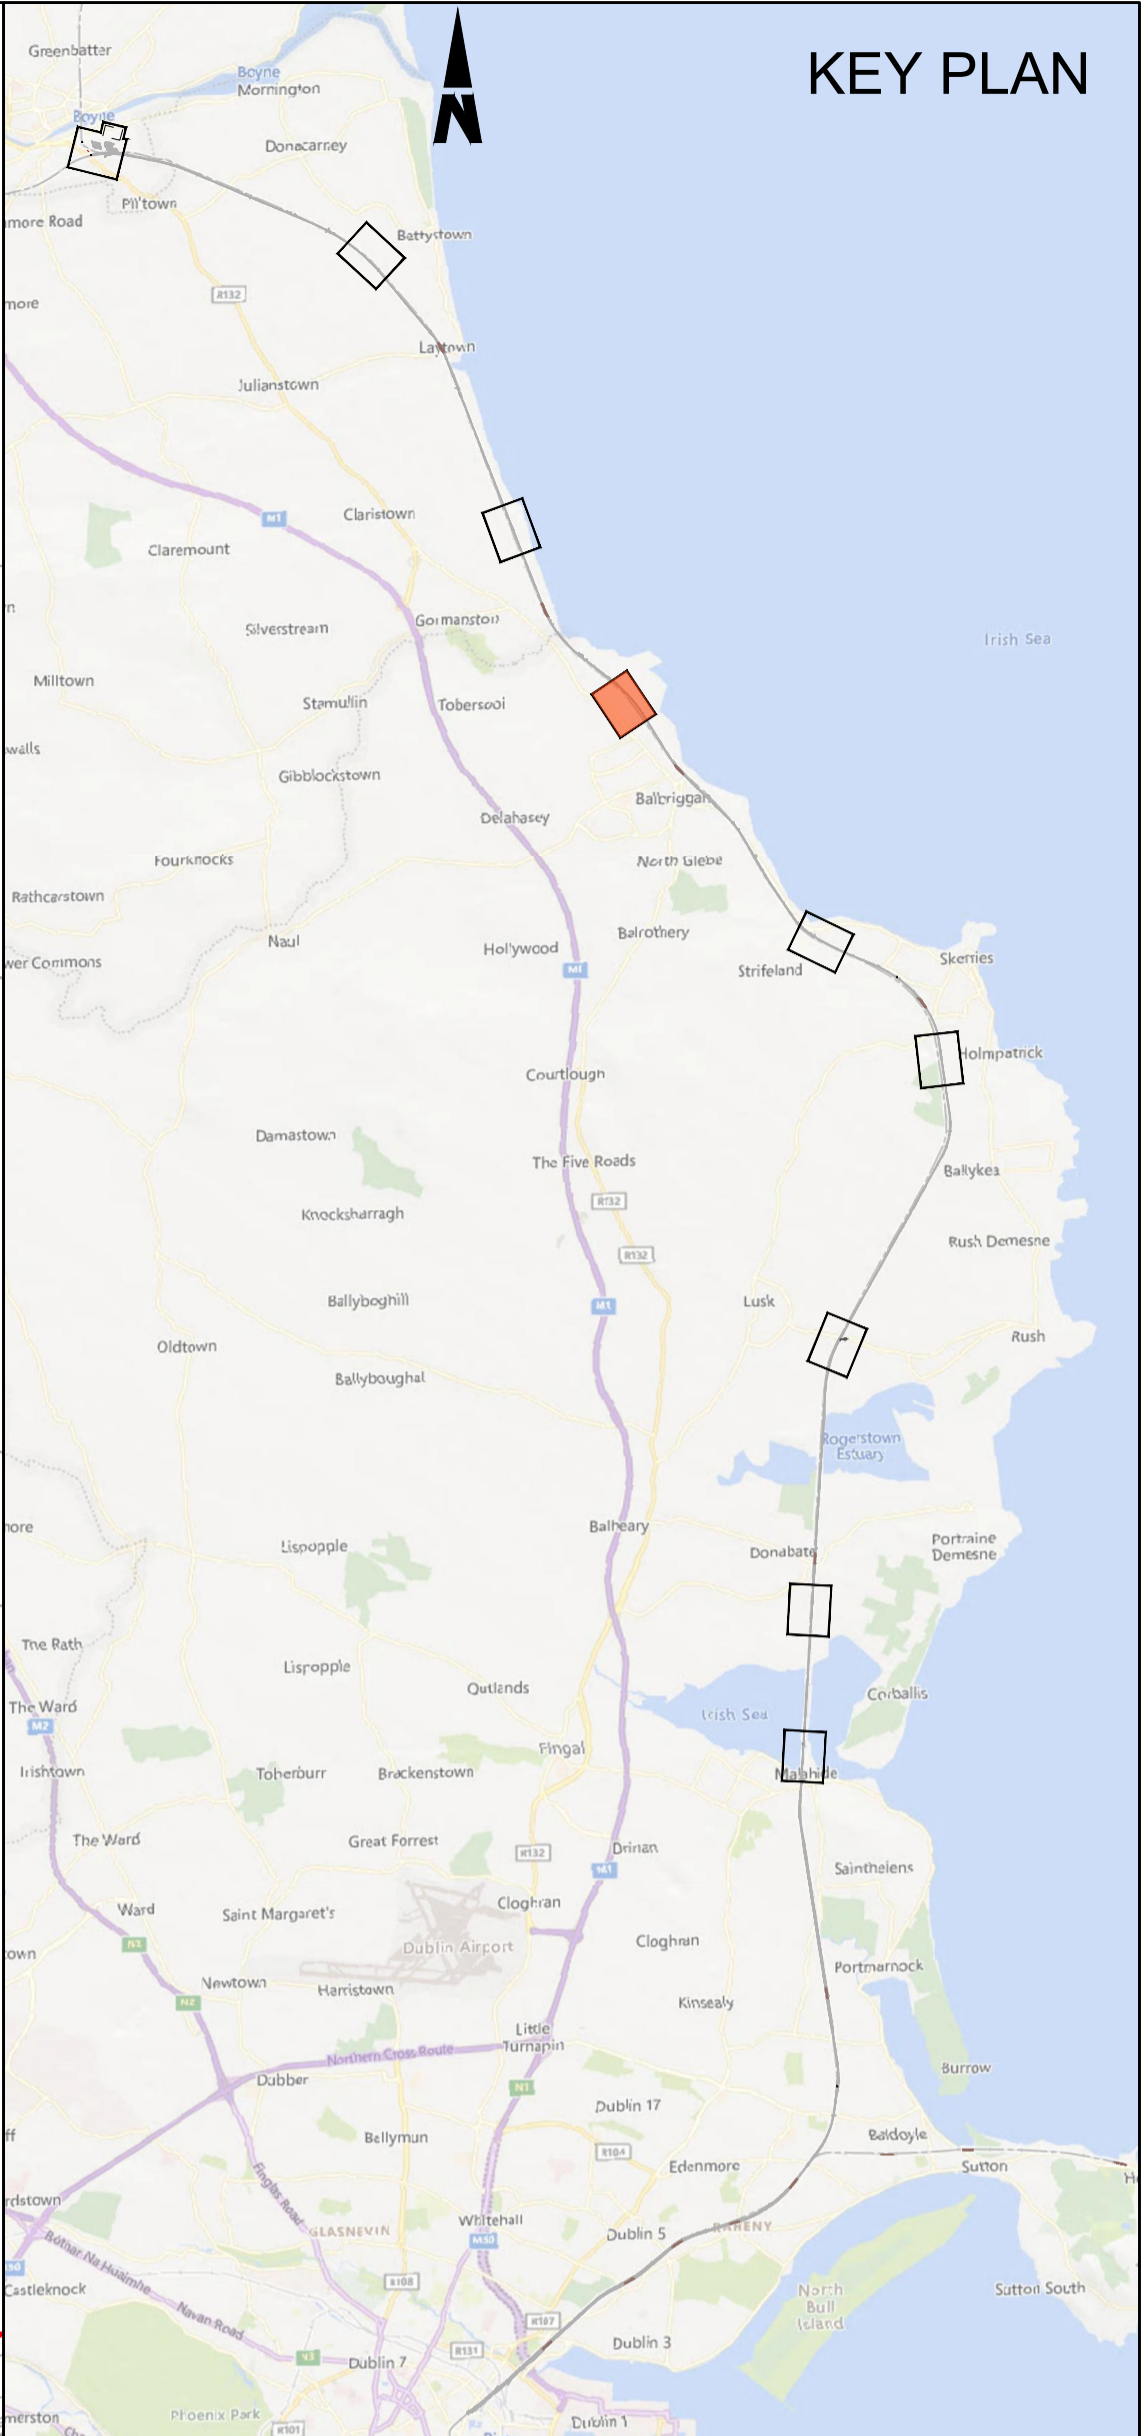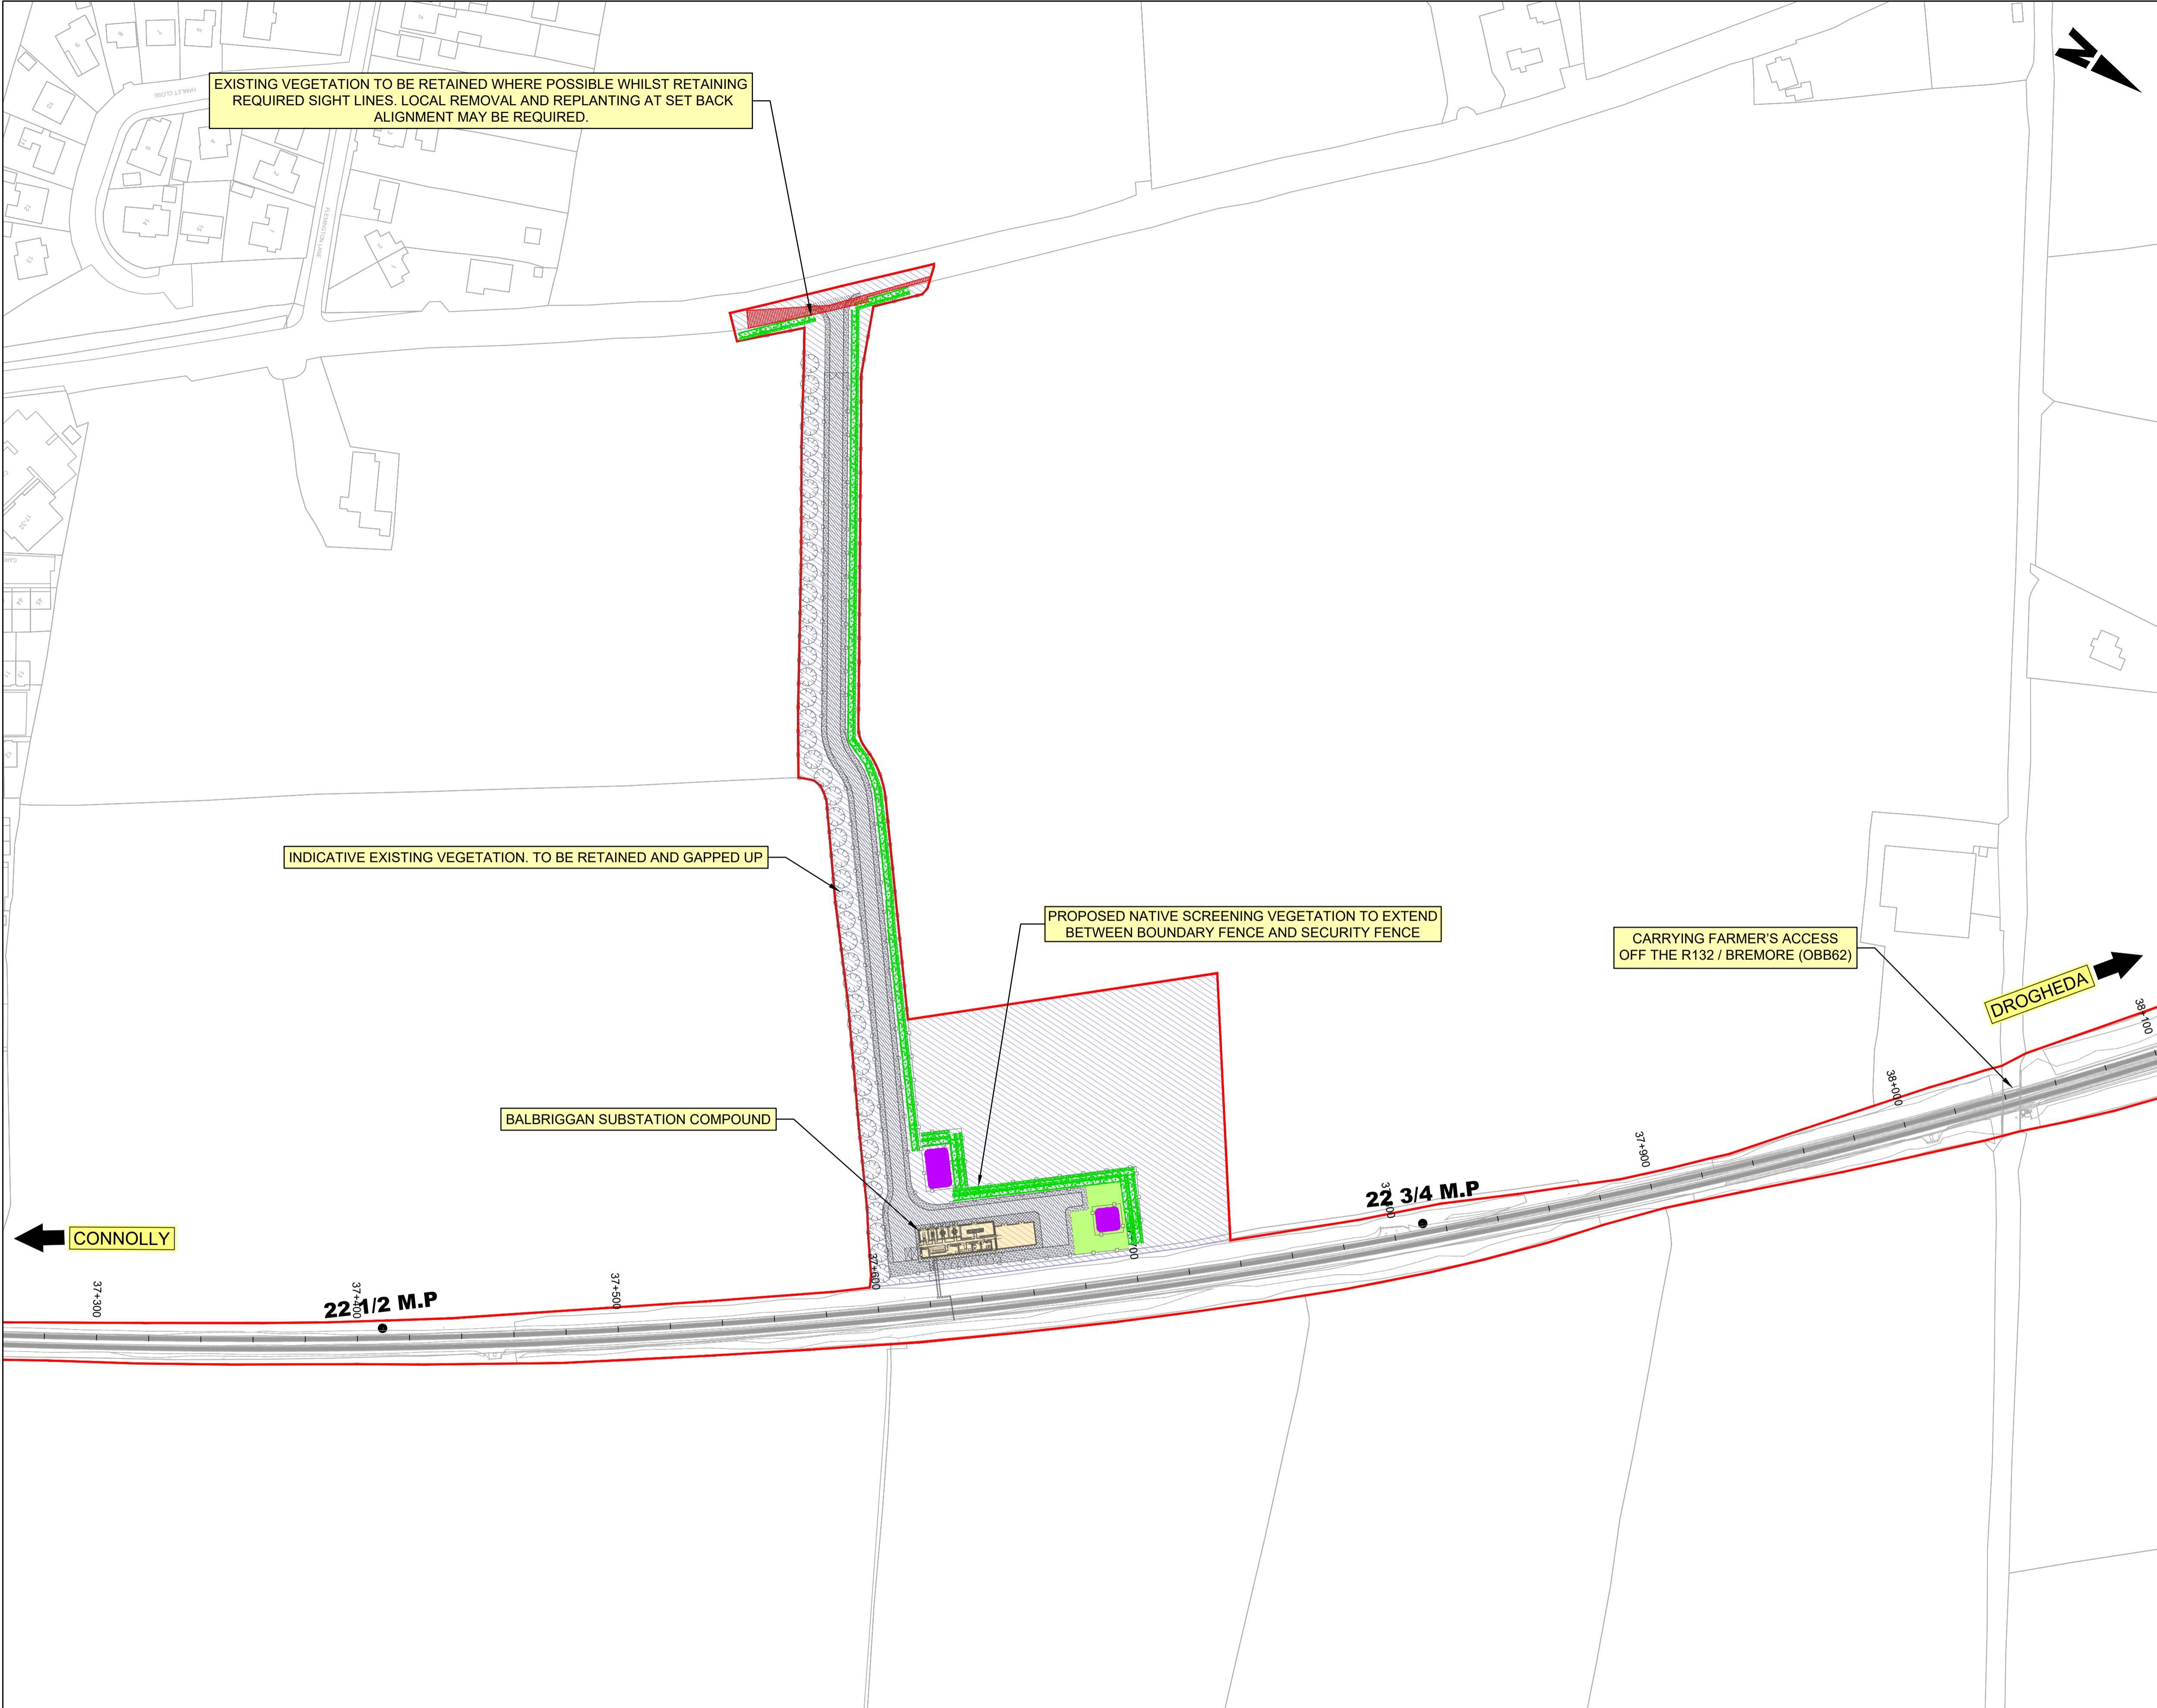Disclaimer		<div><div><div><div></div><div></div><div></div></div><div><div><div></div><div></div><div></div></div></div><div><div><div></div><div></div><div></div></div><div><div><div></div><div></div><div></div></div></div><div><div><div></div><div></div><div></div></div><div><div><div></div><div></div><div></div></div></div><div><div><div></div><div></div><div></div></div><div><div><div></div><div></div><div></div></div></div><div><div><div></div><div></div><div></div></div><div><div><div></div><div></div><div></div></div></div><div><div><div></div><div></div><div></div></div><div><div><div></div><div></div><div></div></div></div><div><div><div></div><div></div><div></div></div><div><div><div></div><div></div><div></div></div></div><div><div><div></div><div></div><div></div></div><div><div><div></div><div></div><div></div></d------------	--	---	--	--	--	--


DO NOT SCALE USE FIGURED DIMENSIONS ONLY

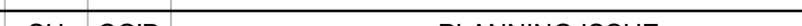

LEGEND:	
	DEVELOPMENT BOUNDARY
	PROPOSED SUBSTATION COMPOUND
	CONSTRUCTION COMPOUND
	AREA OF VEGETATION TO BE MAINTAINED WHERE POSSIBLE WHILST ACHIEVING REQUIRED SIGHT LINES. LOCAL REMOVAL MAY BE REQUIRED
	PROPOSED ASPHALT SURFACING
	PROPOSED GRAVEL / OTHER POROUS SURFACING
	PROPOSED CONCRETE SURFACING
	PROPOSED NATIVE WOODLAND / SHRUB PLANTING
	NATIVE GRASSLAND SPECIES
	AREA TO BE PLANTED WITH NATIVE SHRUB PLANTING WITH A MATURE HEIGHT LESS THAN 15m
	PROPOSED NATIVE SCREENING VEGETATION
	SUDS BASIN WITH NATIVE GRASSLAND SPECIES
BRIDGES	
	OBBXX EXISTING BRIDGE / ROAD OVER RAILWAY CORRIDOR
	UBBXX EXISTING BRIDGE / ROAD/RIVER UNDER RAILWAY CORRIDOR

Disclaimer							Rev		Date	Drm	Chk'd	App'd	Description		Client		Engineering Designer			Project Title					
© Irish Rail (2023). This drawing is confidential and the copyright in it is owned by Irish Rail. This drawing must not be either loaned, copied or otherwise reproduced in whole or in part or used for any purpose without the prior permission of Irish Rail.							P01		13/10/2023	SR	SH	CO'D	PLANNING ISSUE							DART+ COASTAL NORTH					
© OpenStreetMap contributors																				Drawing Title					
© Ordnance Survey Ireland and Government of Ireland. All O.S. data used for plans are printed under Copyright Ordnance Survey Ireland 0039723 (OSi Aerial Data or OSi Lidar Data) & 2023/OSi_NMA_180 (OSi Vector Data). All elevations are in metres and relate to OSi Geoid Model (OSGM02) Malin Head as defined by existing Project Control. All Co-ordinates are in Irish Transverse Mercator Grid (ITM) as defined by OSi active GPS station Tallaght College (TLLG).		 													Date		Scale	Drawn	Checked	Approved	FIGURE 15.3 LANDSCAPE MITIGATION BALBRIGGAN SUBSTATION				
															13/10/2023		1:1250 @ A1 1:2500 @ A3	SR	SH	CO'D					
													Project Code		Originator Code		QMS Code				Drawing File Name		Sheet Number	Status	Rev
													D+WP56		ARP		280275-00				D+WP56-ARP-P3-NL-DR-EVLA-001006		6 of 9	S3	P01

DO NOT SCALE USE FIGURED DIMENSIONS ONLY

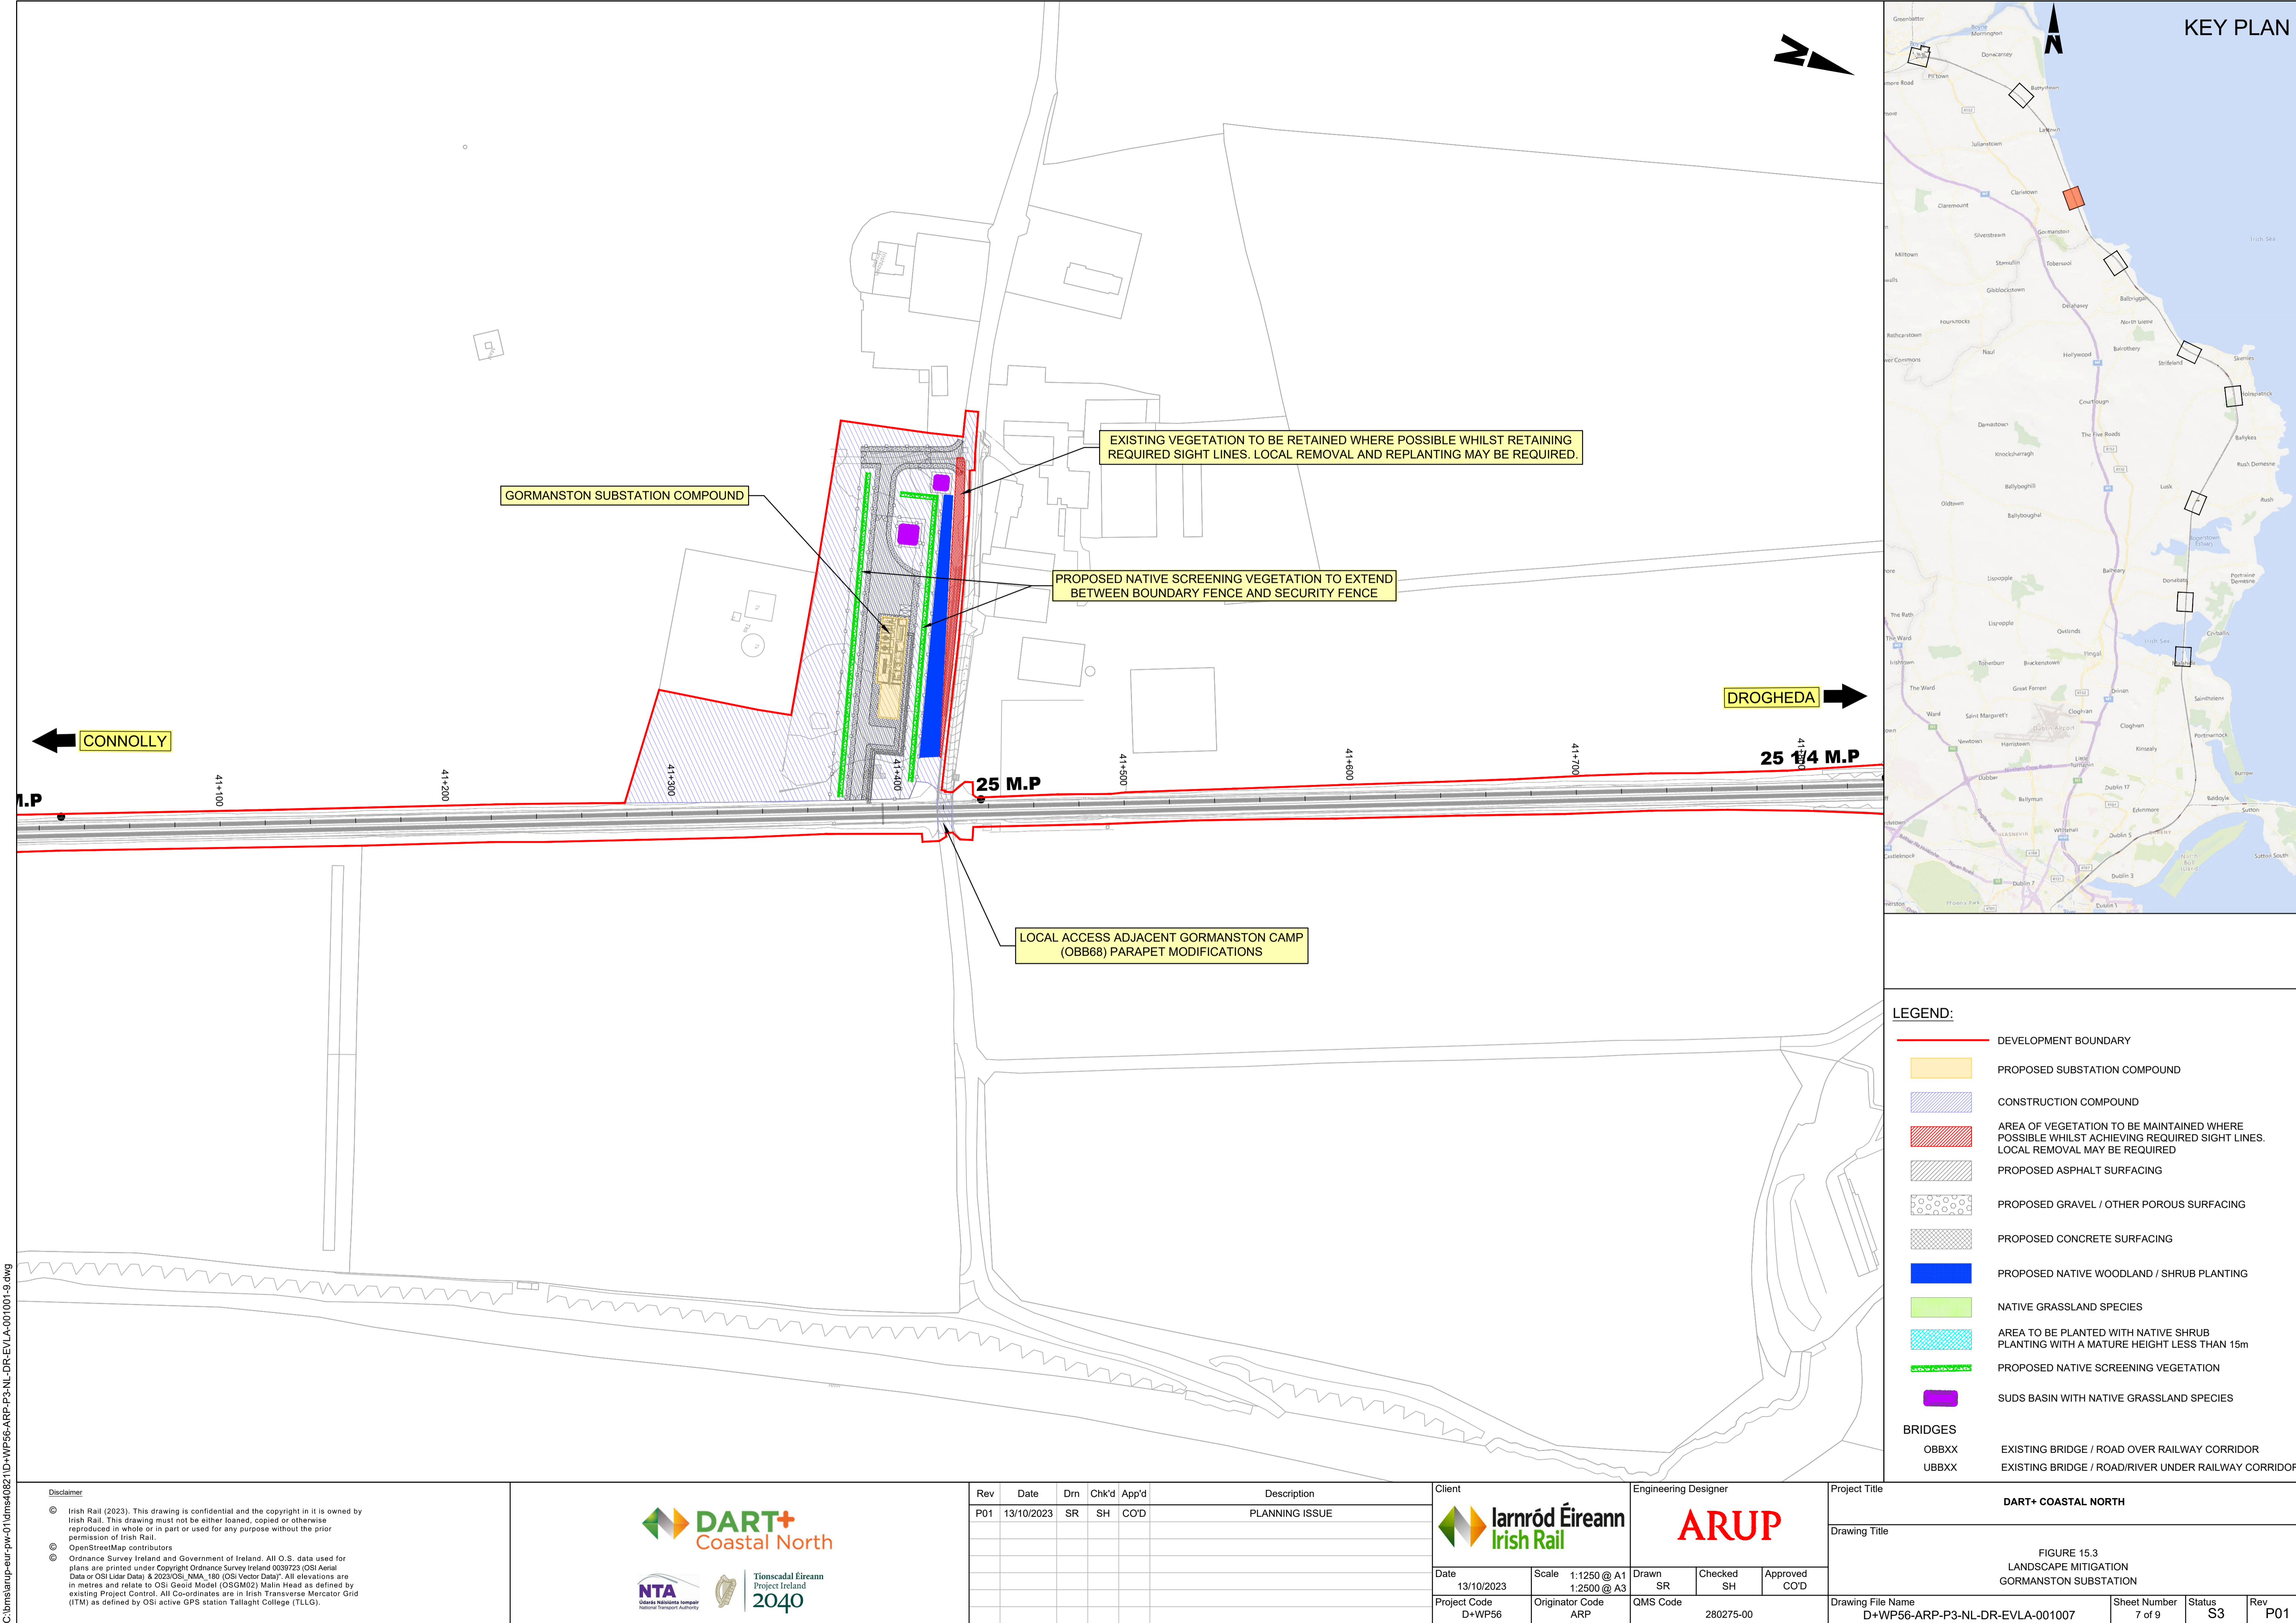

C:\bms\arup-eur-pw-Q\lms40821\ID+WP56-ARP-P3-NL-DR-EVLA-001001-9.dwg

Disclaimer

© Irish Rail (2023). This drawing is confidential and the copyright in it is owned by Irish Rail. This drawing must not be either loaned, copied or otherwise reproduced in whole or in part or used for any purpose without the prior permission of Irish Rail.

© OpenStreetMap contributors

© Ordnance Survey Ireland and Government of Ireland. All O.S. data used for plans are printed under Copyright Ordnance Survey Ireland 0039723 (OSi Aerial Data or OSi Lidar Data) & 2023/OSi_NMA_180 (OSi Vector Data). All elevations are in metres and relate to OSi Goid Model (OSGM02) Mean Head as defined by existing Project Control. All Co-ordinates are in Irish Transverse Mercator Grid (ITM) as defined by OSi active GPS station Tallaght College (TLLG).





Rev	Date	Dwn	Chk'd	App'd	Description
P01	13/10/2023	SR	SH	CO'D	PLANNING ISSUE

Client		Engineering Designer		
Date	Scale	Drawn	Checked	Approved
13/10/2023	1:1250 @ A1 1:2500 @ A3	SR	SH	CO'D
Project Code	Originator Code	QMS Code		
D+WP56	ARP	280275-00		

Project Title				
DART+ COASTAL NORTH				
Drawing Title				
FIGURE 15.3 LANDSCAPE MITIGATION GORMANSTON SUBSTATION				
Drawing File Name	Sheet Number	Status	Rev	
D+WP56-ARP-P3-NL-DR-EVLA-001007	7 of 9	S3	P01	

DO NOT SCALE USE FIGURED DIMENSIONS ONLY

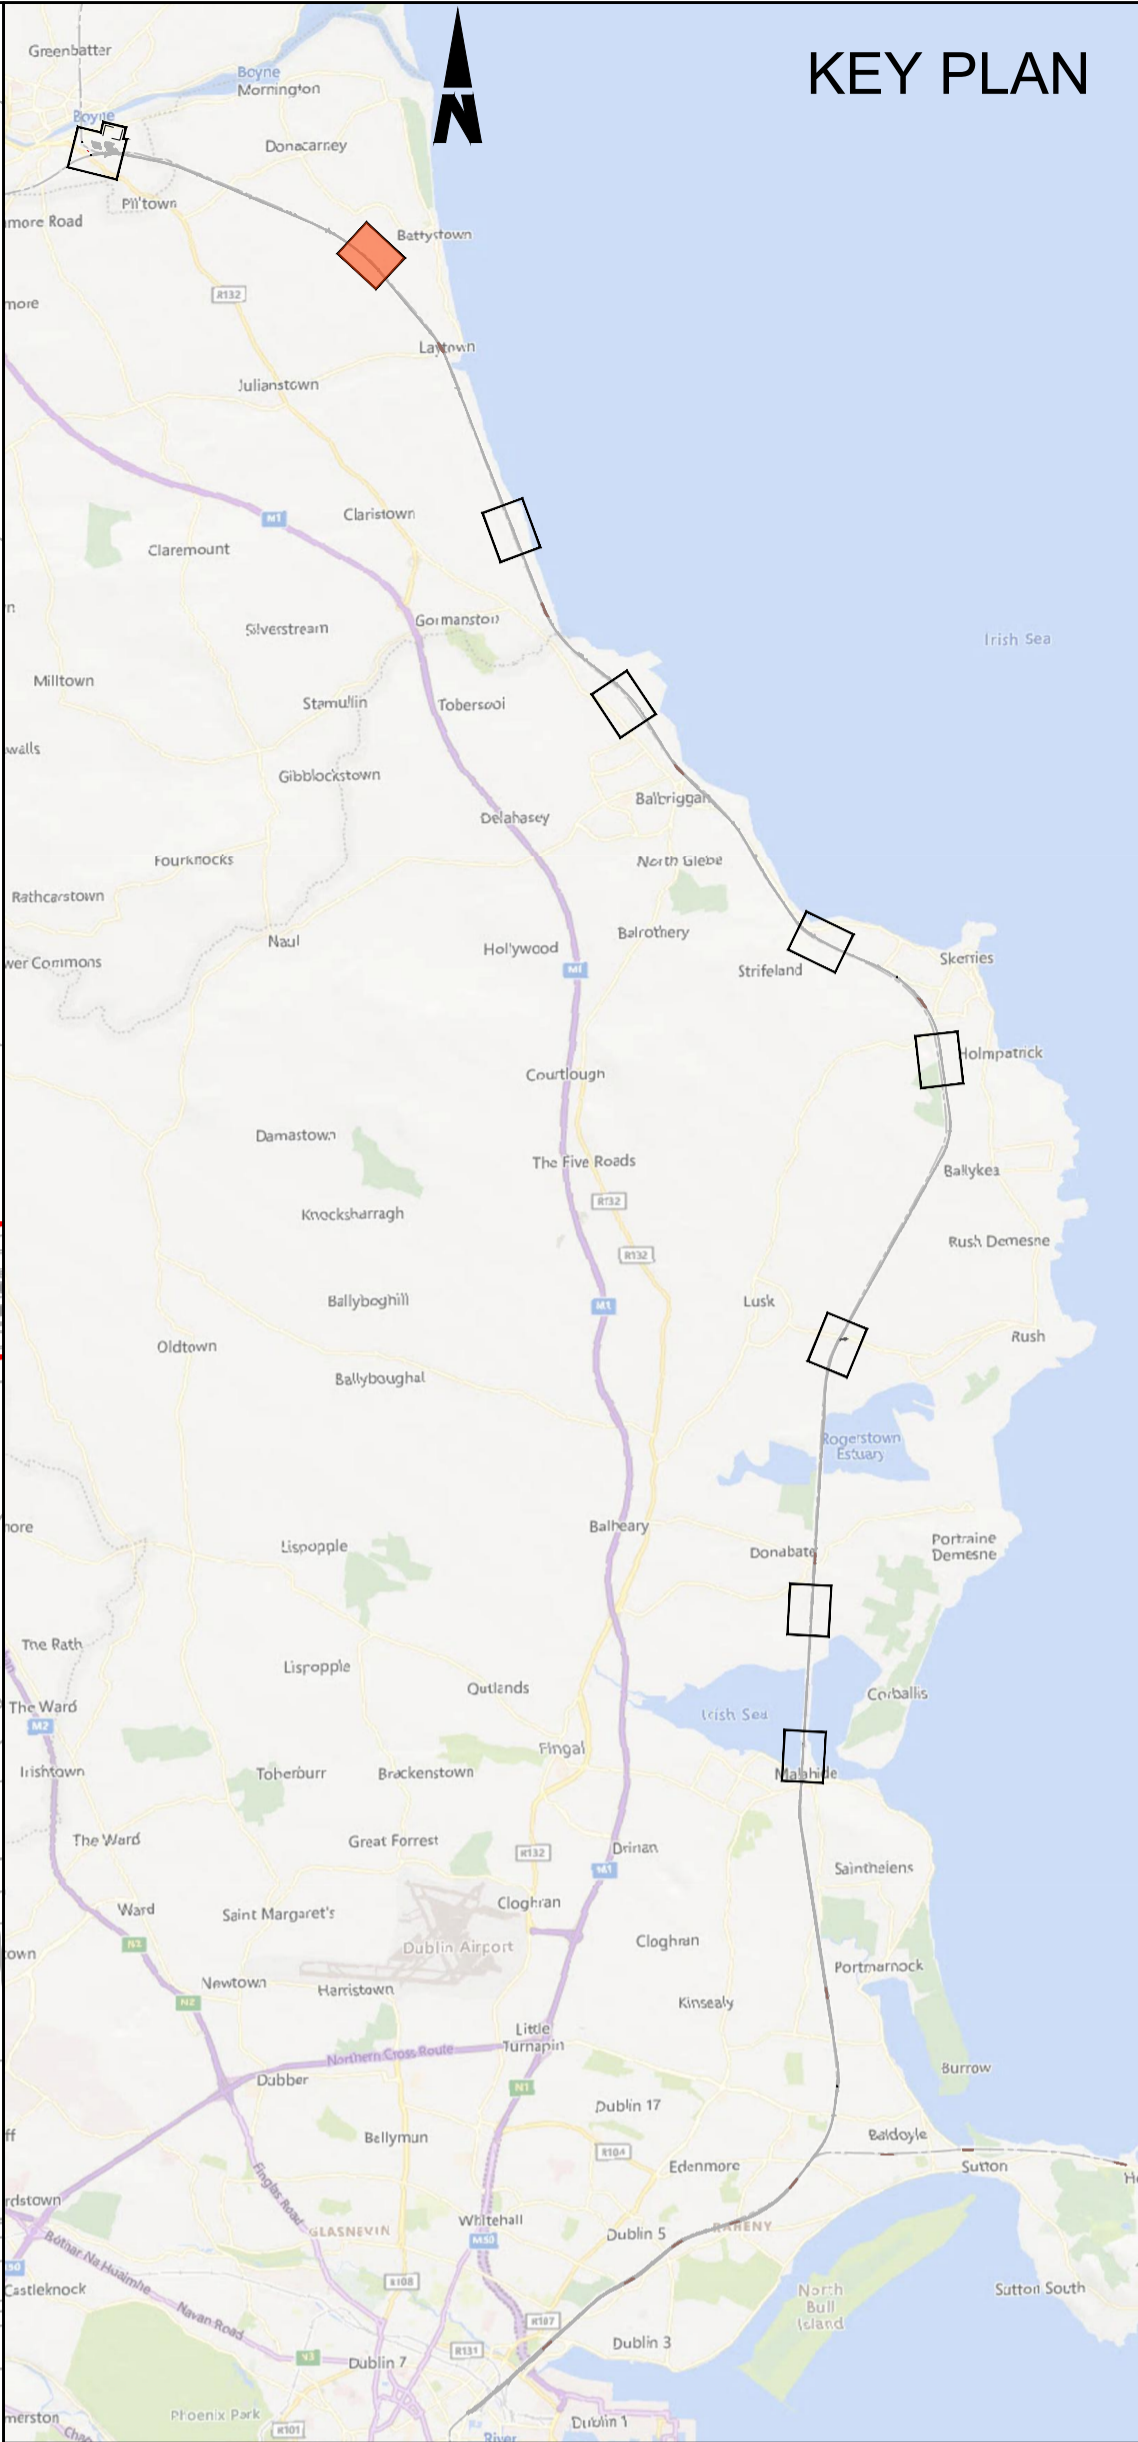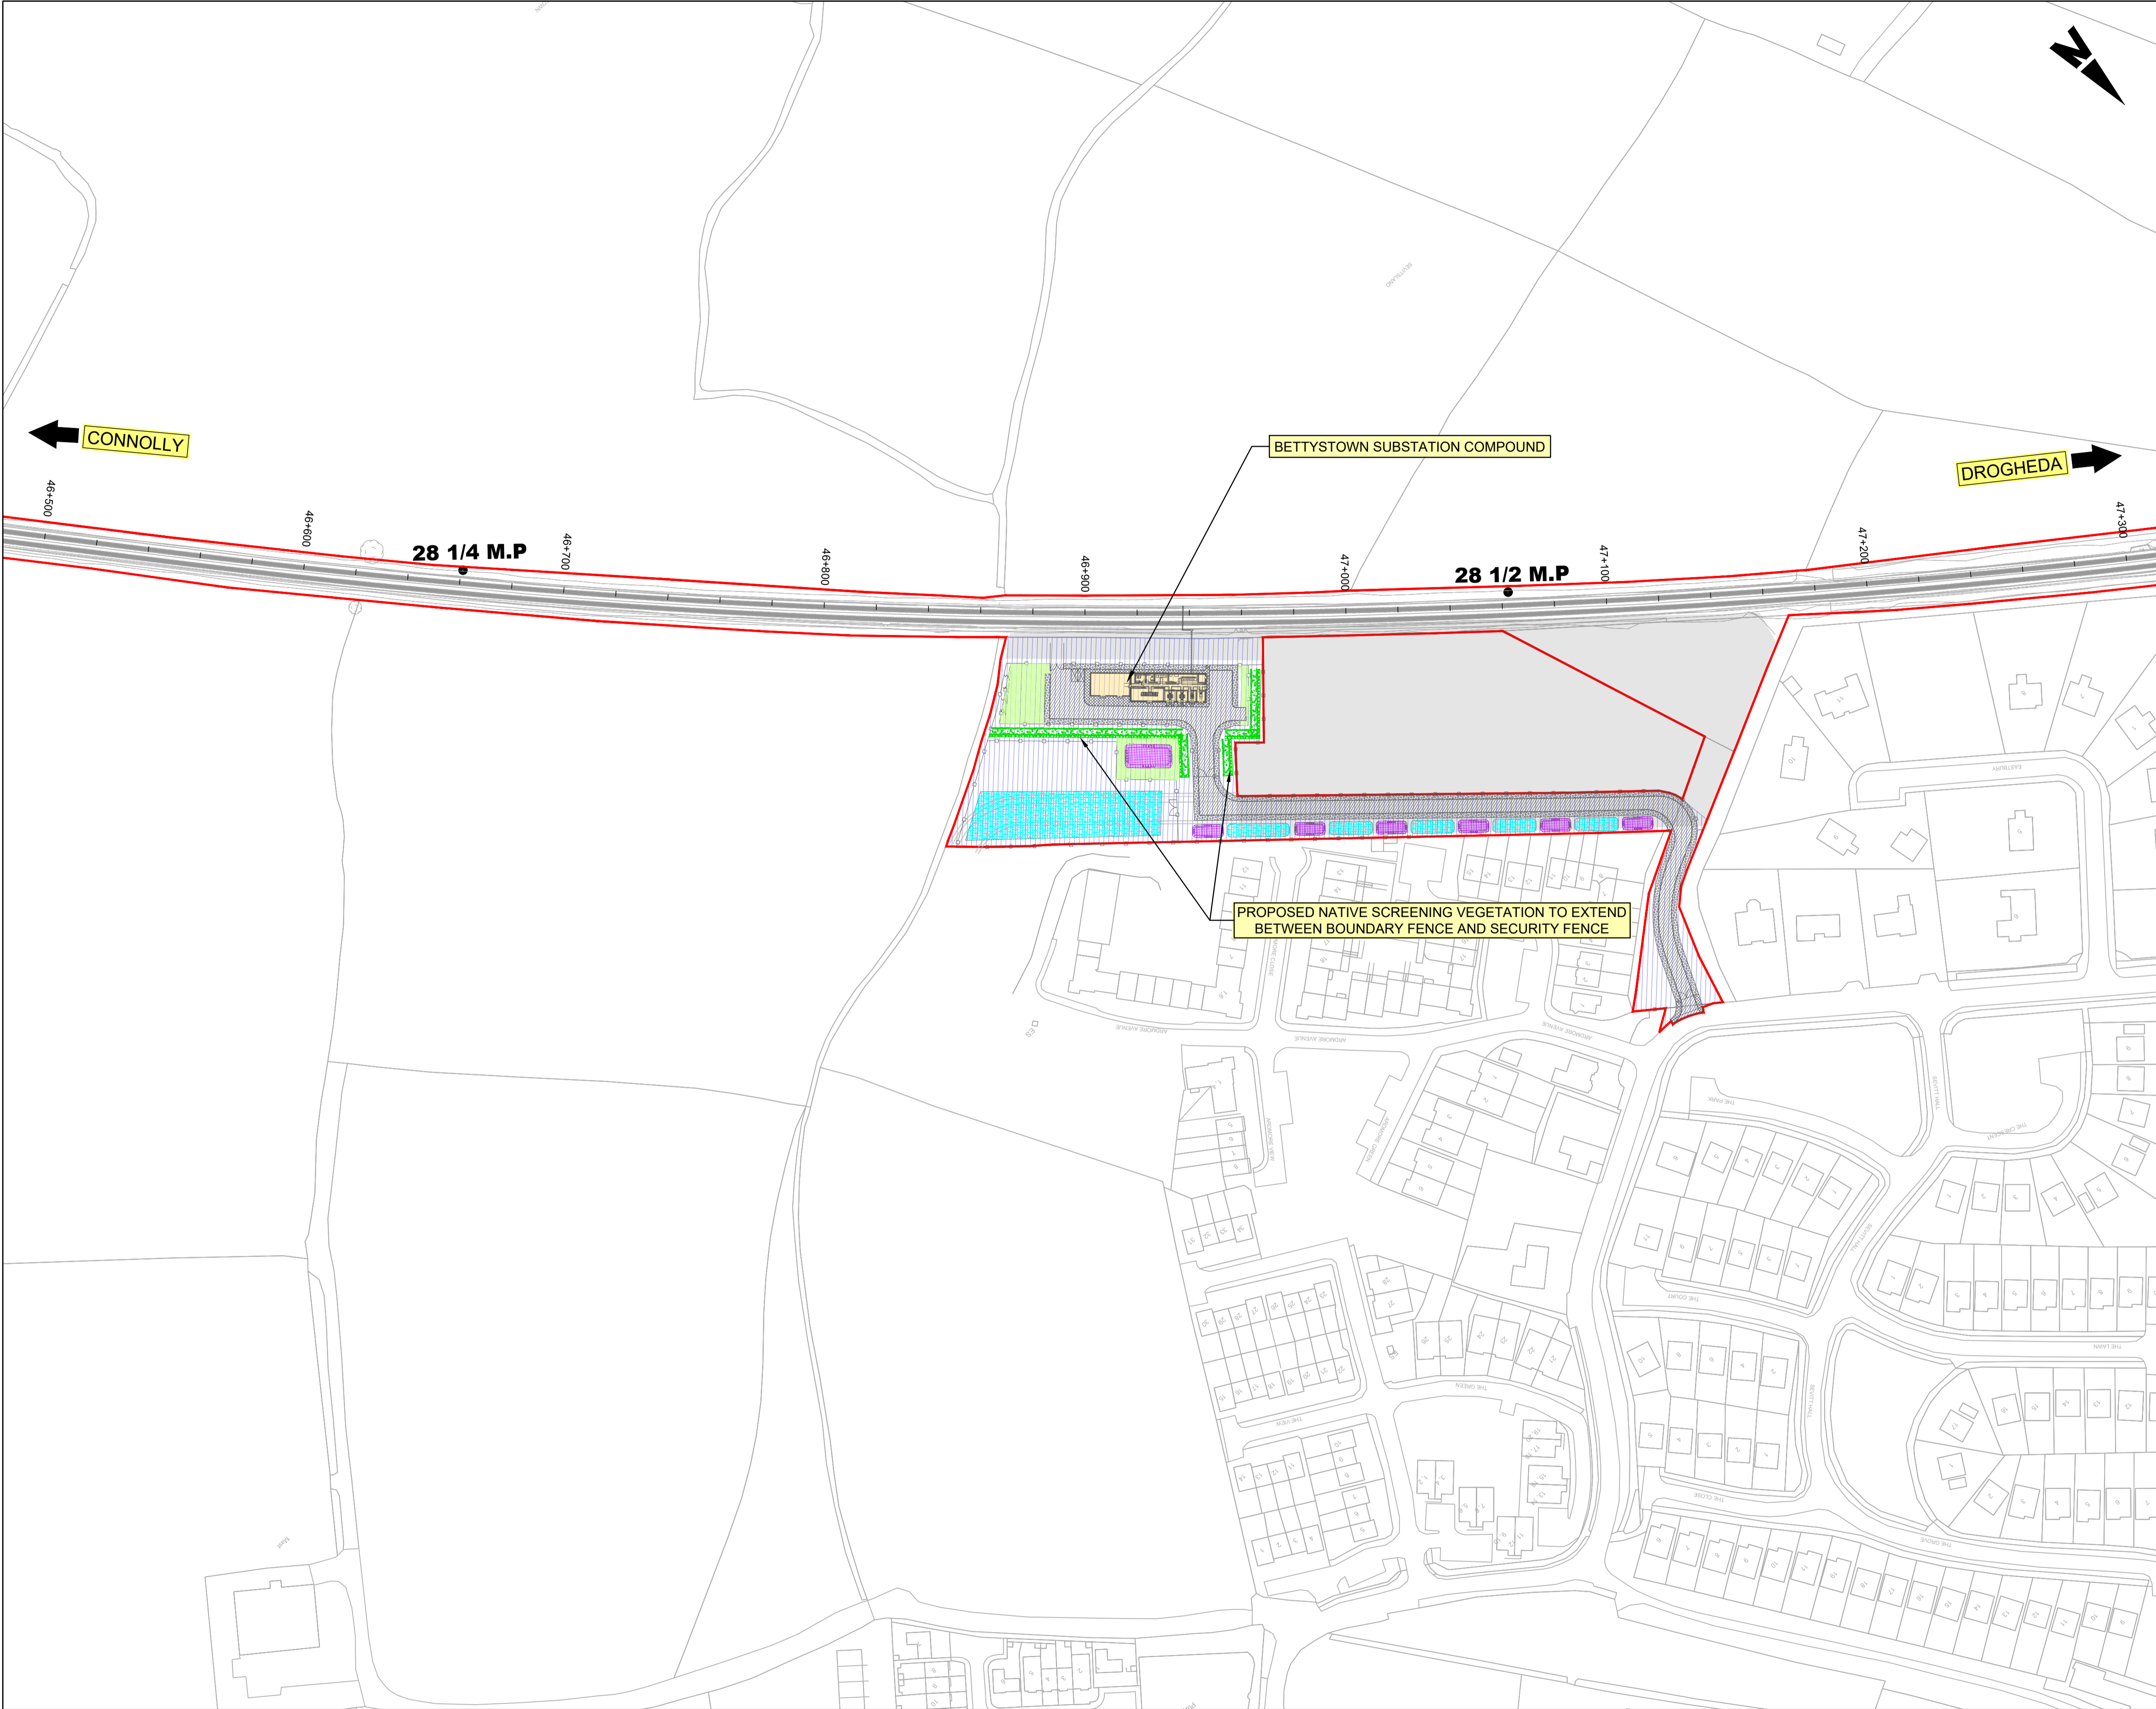

LEGEND:	
	DEVELOPMENT BOUNDARY
	PROPOSED SUBSTATION COMPOUND
	CONSTRUCTION COMPOUND
	AREA OF VEGETATION TO BE MAINTAINED WHERE POSSIBLE WHILST ACHIEVING REQUIRED SIGHT LINES. LOCAL REMOVAL MAY BE REQUIRED
	PROPOSED ASPHALT SURFACING
	PROPOSED GRAVEL / OTHER POROUS SURFACING
	PROPOSED CONCRETE SURFACING
	PROPOSED NATIVE WOODLAND / SHRUB PLANTING
	NATIVE GRASSLAND SPECIES
	AREA TO BE PLANTED WITH NATIVE SHRUB PLANTING WITH A MATURE HEIGHT LESS THAN 15m
	PROPOSED NATIVE SCREENING VEGETATION
	SUDS BASIN WITH NATIVE GRASSLAND SPECIES
BRIDGES	
	EXISTING BRIDGE / ROAD OVER RAILWAY CORRIDOR
	EXISTING BRIDGE / ROAD/RIVER UNDER RAILWAY CORRIDOR

Disclaimer		<div><div><div><div></div><div></div><div></div></div><div><div>DART+</div><div>Coastal North</div></div></div><div><div><div>NTA</div><div>Gaeilge Náisiúnta Comairte</div><div>National Transport Authority</div></div><div><div><div>Tionscadal Éireann</div><div>Project Ireland</div><div>2040</div></div></div></div></div>					Rev		Date	Drm	Chk'd	App'd	Description		Client		Engineering Designer			Project Title		
© Irish Rail (2023). This drawing is confidential and the copyright in it is owned by Irish Rail. This drawing must not be either loaned, copied or otherwise reproduced in whole or in part or used for any purpose without the prior permission of Irish Rail.							P01	13/10/2023	SR	SH	CO'D	PLANNING ISSUE		<div><div><div></div><div></div><div></div></div><div><div>Iarnród Éireann</div><div>Irish Rail</div></div></div> <div><div>ARUP</div></div>		DART+ COASTAL NORTH						
© OpenStreetMap contributors															Drawing Title							
© Ordnance Survey Ireland and Government of Ireland. All O.S. data used for plans are printed under Copyright Ordnance Survey Ireland 0039723 (OSi Aerial Data or OSi Lidar Data) & 2023/OSi_NMA_180 (OSi Vector Data). All elevations are in metres and relate to OSi Geoid Model (OSGM02) Malin Head as defined by existing Project Control. All Co-ordinates are in Irish Transverse Mercator Grid (ITM) as defined by OSi active GPS station Tallaght College (TLLG).															FIGURE 15.3 LANDSCAPE MITIGATION BETTYSTOWN SUBSTATION							
							Date	13/10/2023	Scale	1:1250 @ A1 1:2500 @ A3	Drawn	SR	Checked	SH	Approved	CO'D						
							Project Code	D+WP56	Originator Code	ARP	QMS Code	280275-00			Drawing File Name	D+WP56-ARP-P3-NL-DR-EVLA-001008	Sheet Number	8 of 9	Status	S3	Rev	P01

