


NOTES:

- DO NOT SCALE. USE FIGURED DIMENSIONS ONLY.
- THIS DRAWING IS TO BE READ IN CONJUNCTION WITH ALL OTHER RELEVANT ARCHITECTURAL AND ENGINEERING DRAWINGS.

LEGEND

- SITE BOUNDARY
- PROPOSED ROAD LEVELS, GRADIENT AND CHAINAGE
- PROPOSED FINISHED FLOOR LEVEL
- UNCONTROLLED CROSSING TACTILE PAVING
- CORDUROY TACTILE PAVING ARRANGEMENT
- PROPOSED WOONERF (HOMEZONE) STREETS COMPRISING OF BLOCK PAVING WITH GRANITE SURFACE FINISH
- PROPOSED 125mm KERB LINE (DETAIL A)
- PROPOSED 125mm KERB LINE AT SWALES (DETAIL H)
- PROPOSED 25mm KERB LINE (DETAIL B)
- PROPOSED FLUSH KERB LINE (DETAIL C)
- PROPOSED DROP KERB LINE (DETAIL C)
- BIO-RETENTION TREE PIT KERBS, REFER TO DRAWINGS COP-WMC-PH1-00-DR-T-0241 - PROPOSED TYPICAL SUDS DETAILS

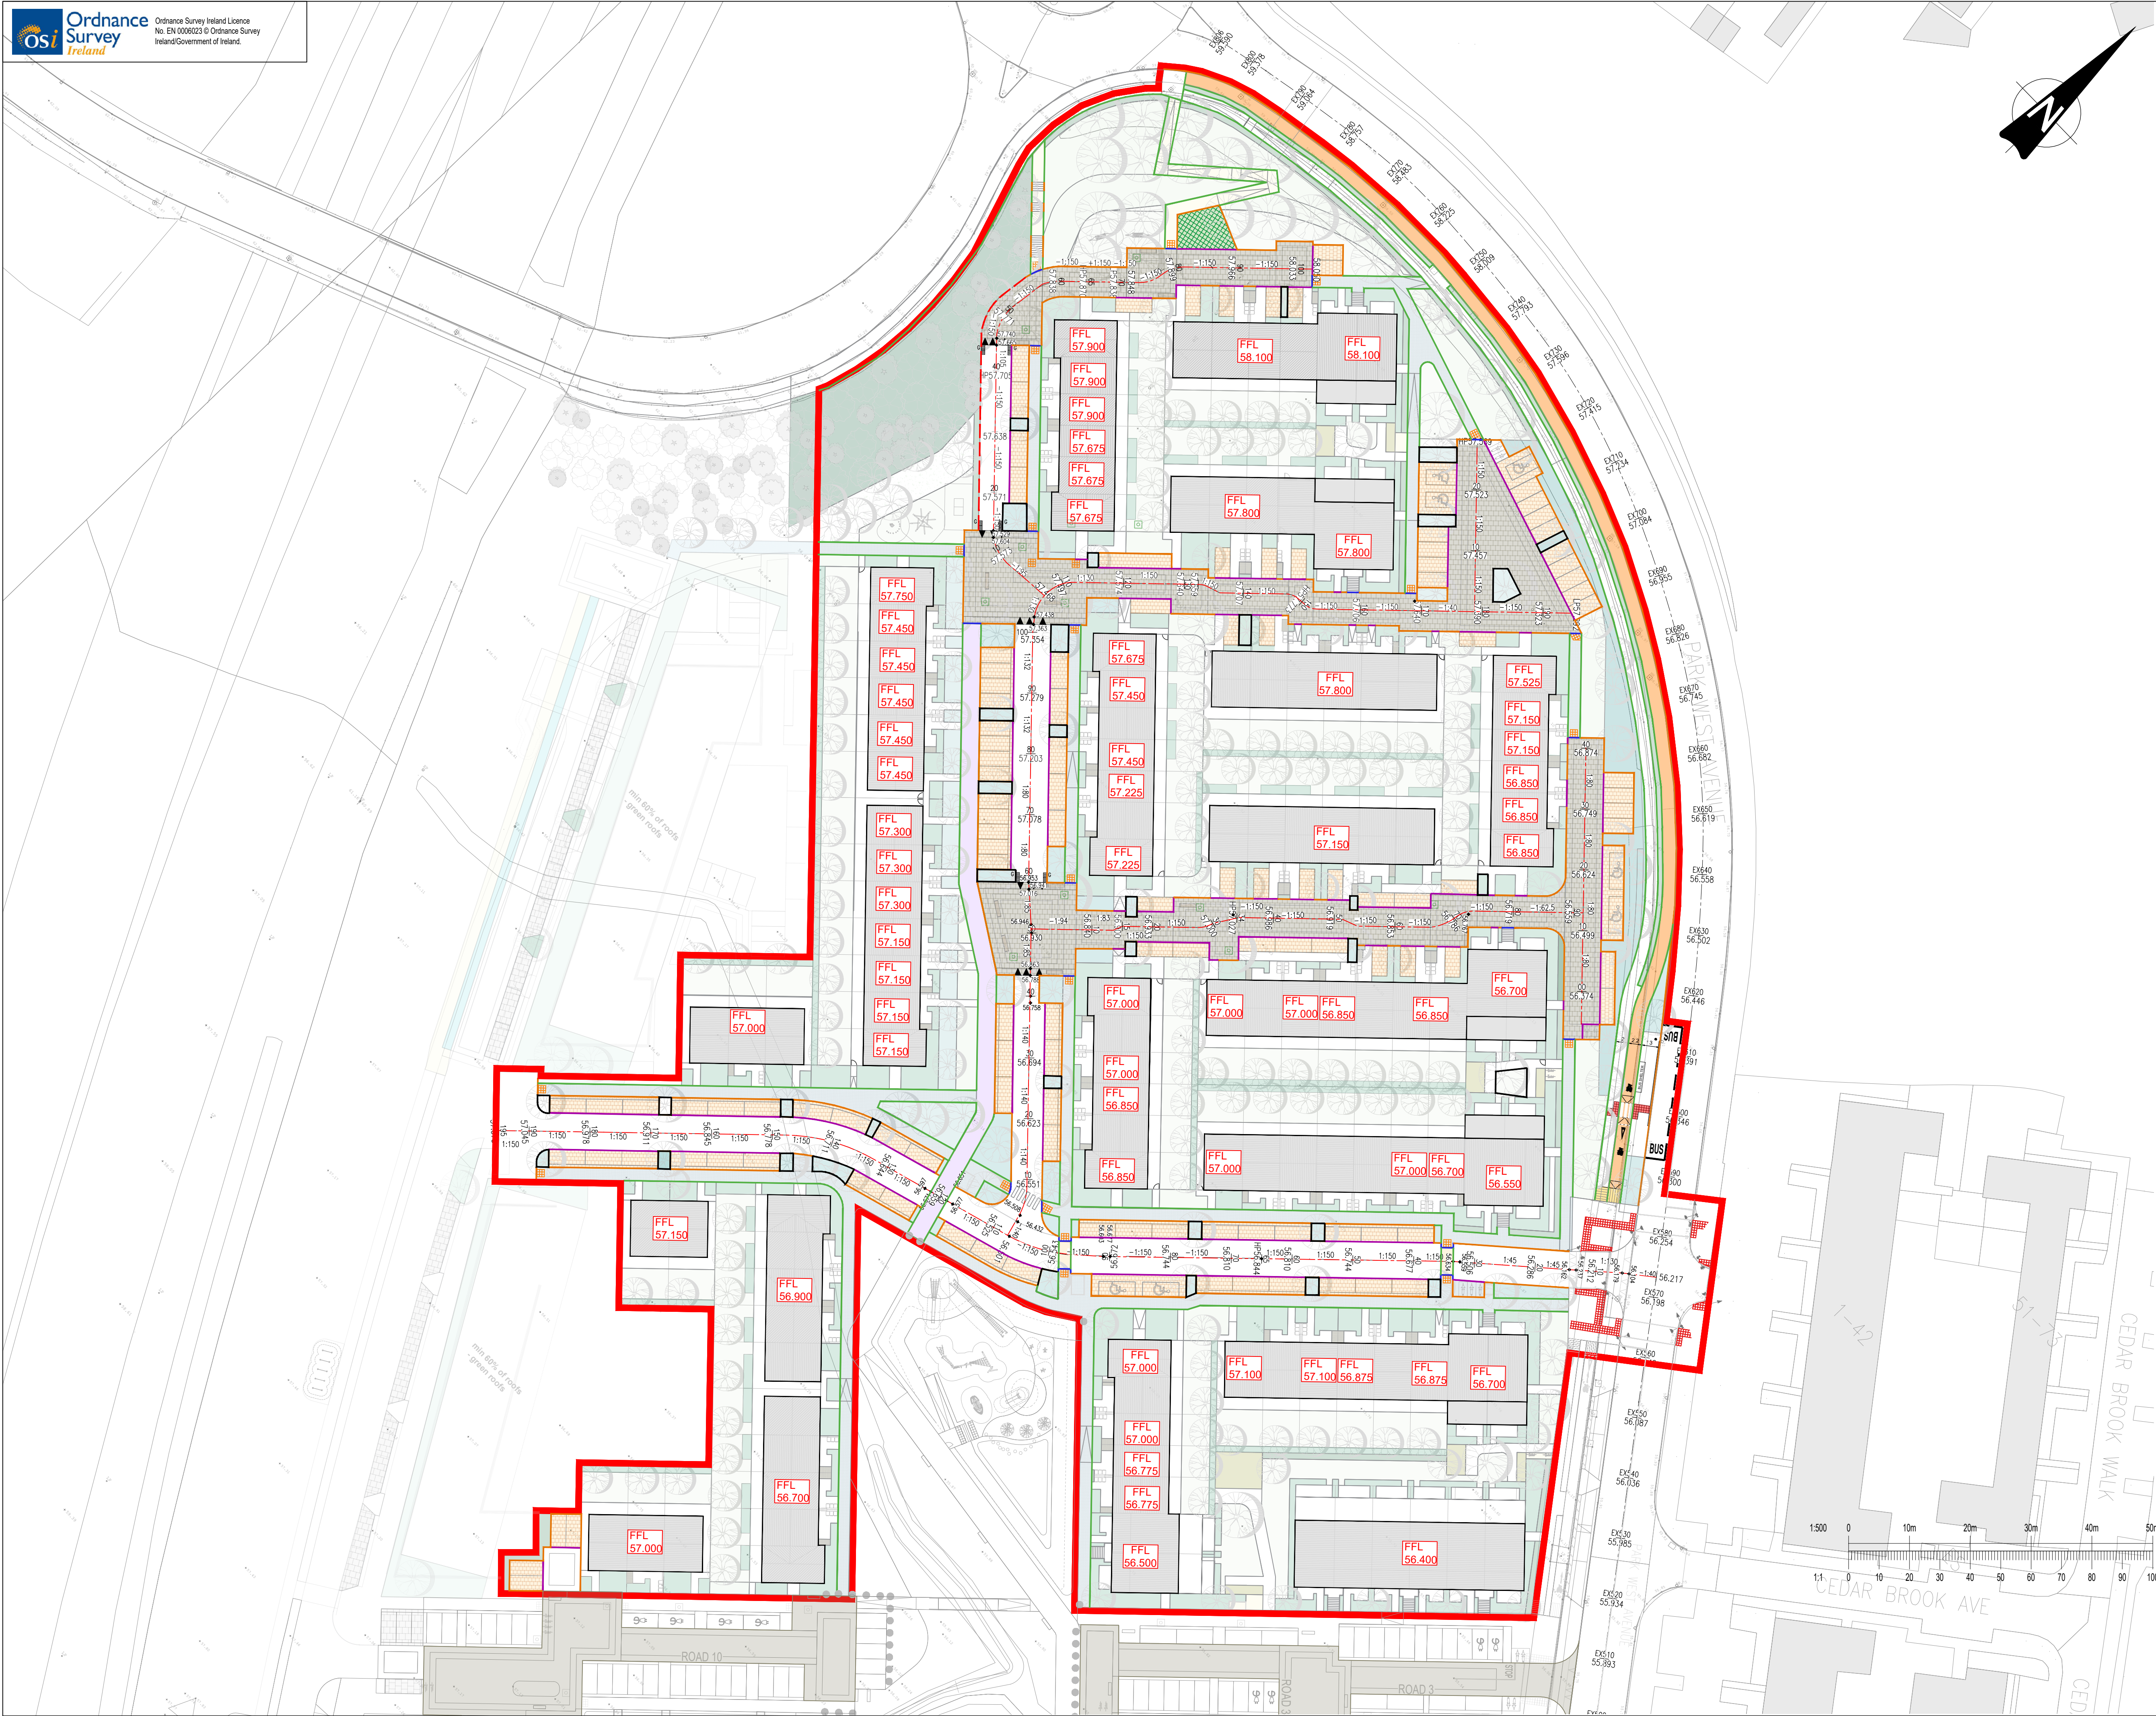

01	31/01/25	ISSUED FOR PLANNING	IG	IW
Rev	Date	Description	By	Chk
Amendments				
Project				
CHERRY ORCHARD POINT PHASE 2				
Title				
PROPOSED GENERAL ARRANGEMENT AND ROAD LEVELS				
Client				
LAND DEVELOPMENT AGENCY				
waterman moylan				
BLOCK S, EASTPOINT BUSINESS PARK, ALFIE BYRNE ROAD, DUBLIN D03 H3F4 IRELAND. Tel: (01) 664 8900 Email: info@waterman-moylan.ie www.waterman-moylan.ie				
Status				
PLANNING				
Designed By	PI	Approved	IW	Waterman Ref 22-010
Drawn By	IG	Date	JAN. 2025	Scales @ A1 1:500
Project - Originator - Volume - Level - Type - Role - Number				Revision
COP-WMC-PH2-00-DR-P-0101				01