


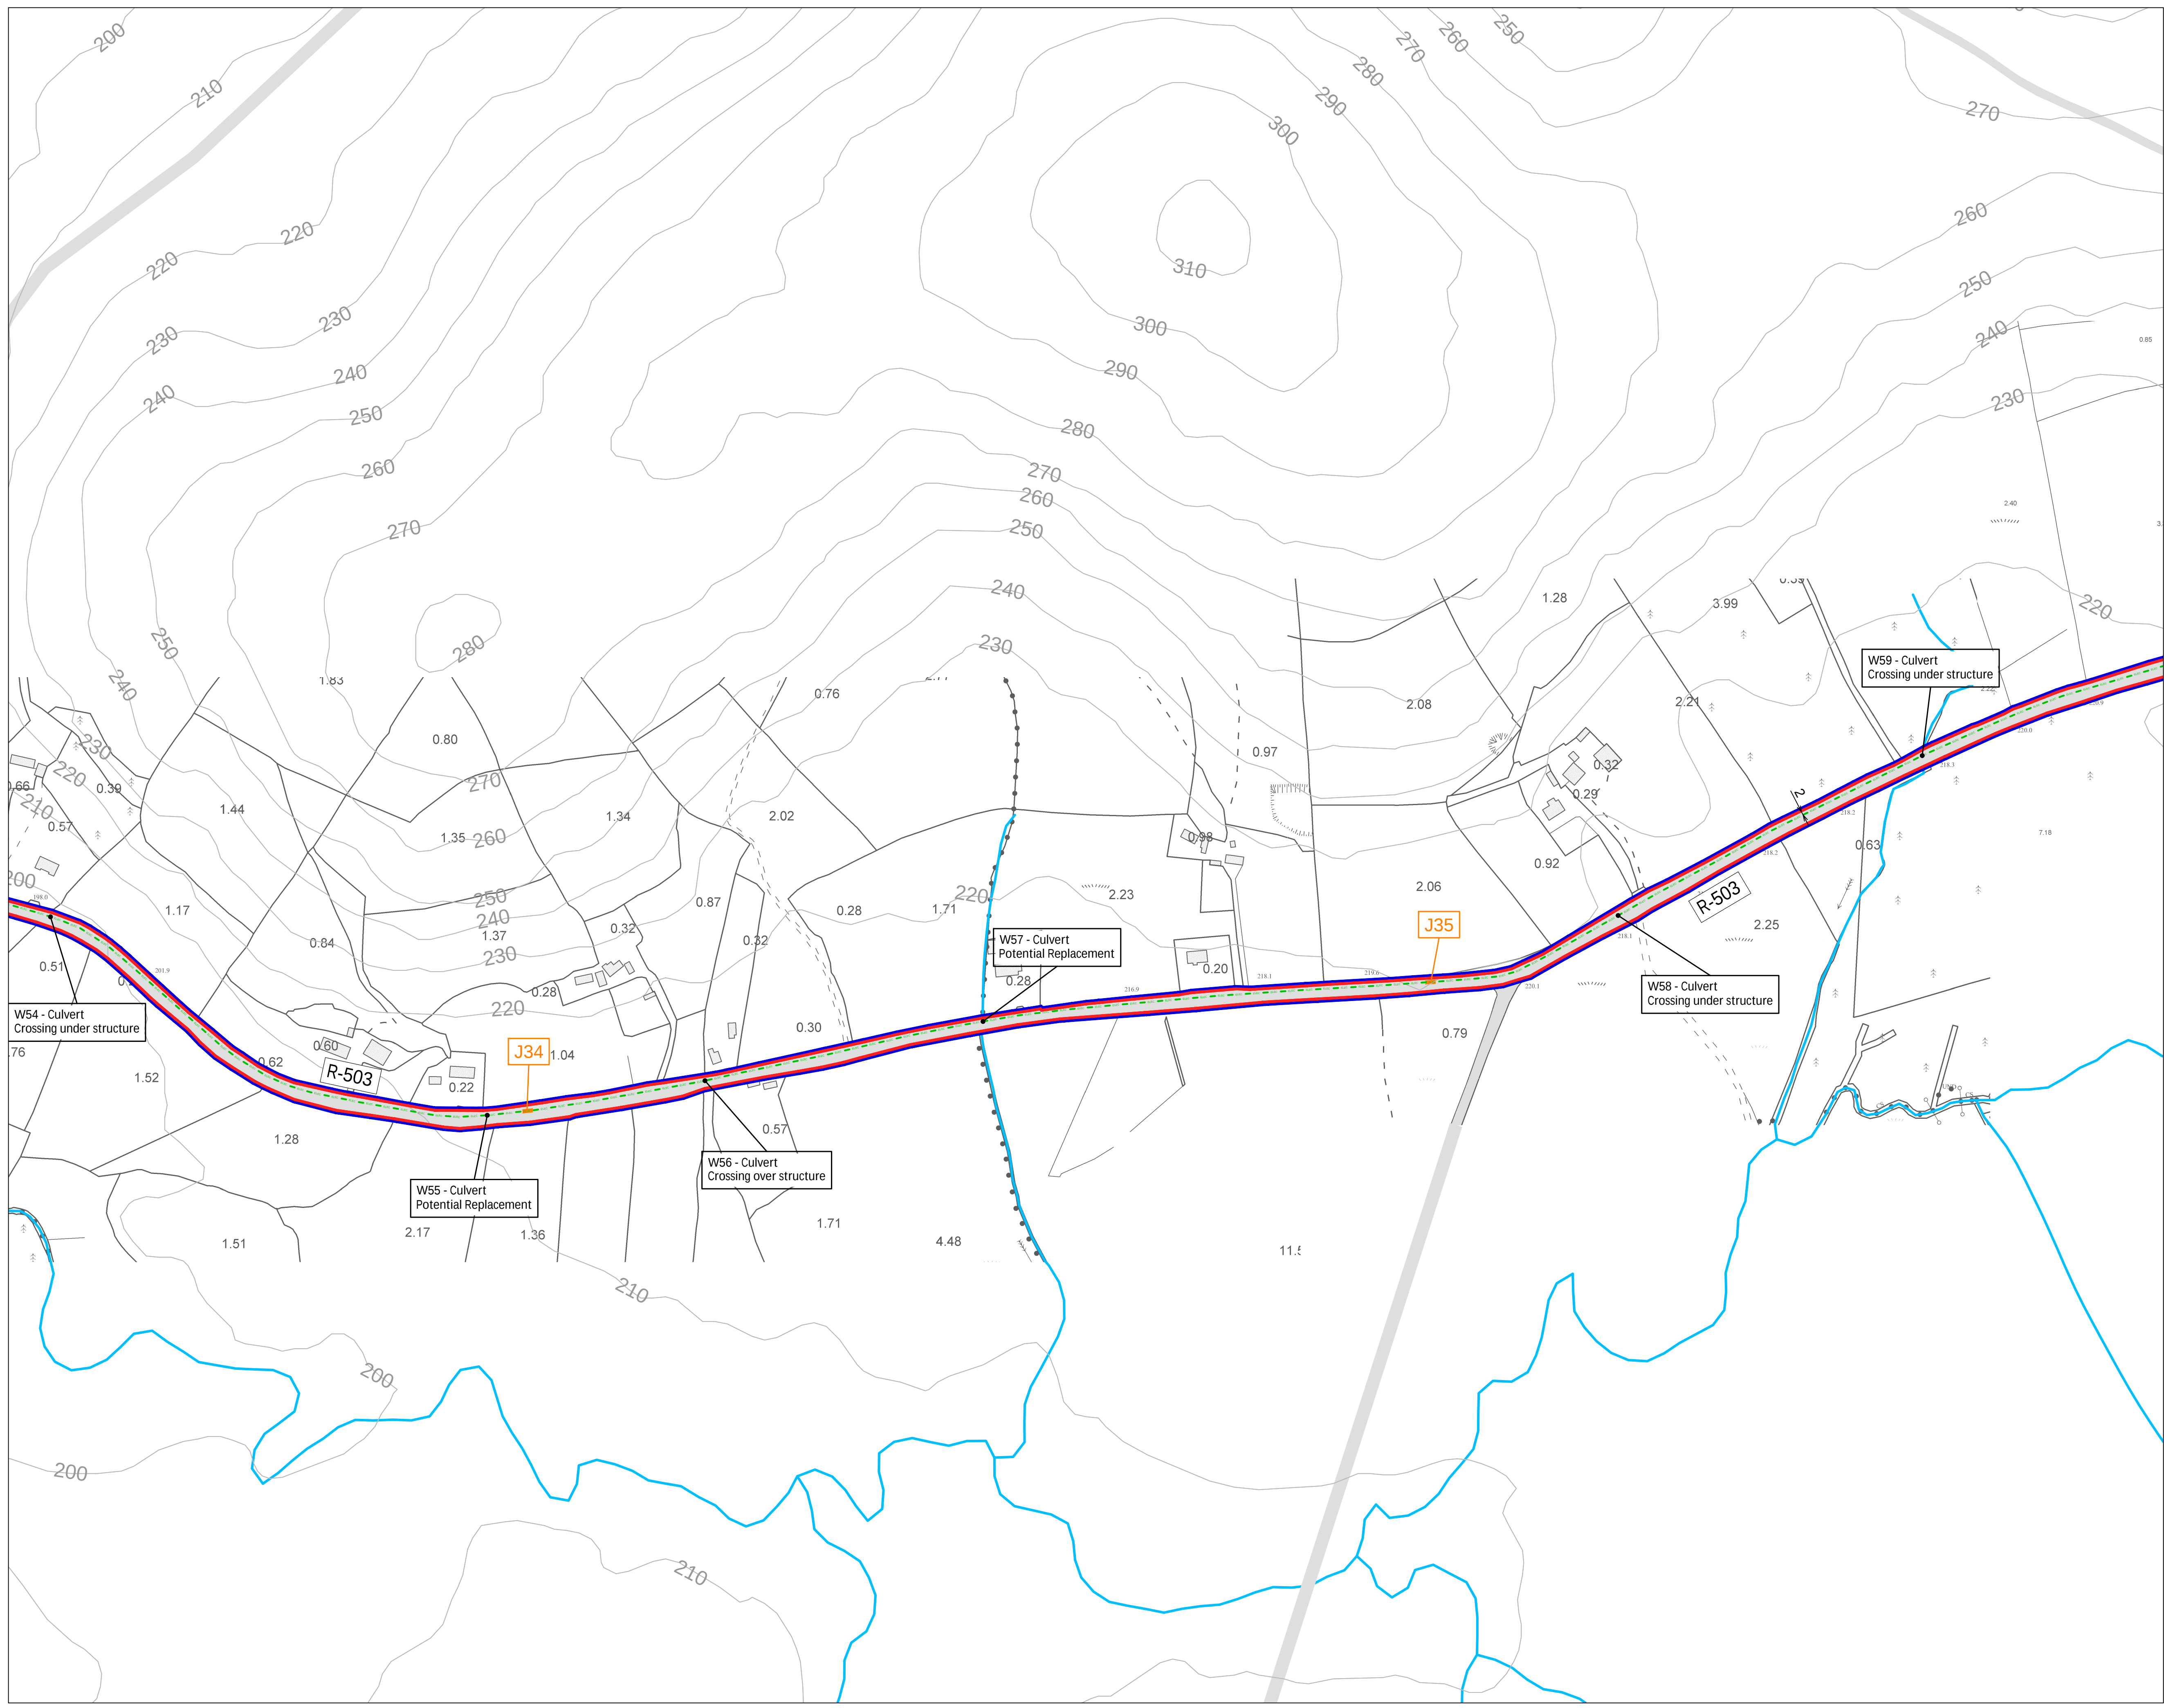

LEGEND

- Blue Line Boundary
- Red Line Boundary
- Height contours showing elevations in meters above sea level
- Distance to Boundaries in meters
- Watercourse
- Public Road
- Public Road Identification Number

AUTHORISED

- 110kV underground cable route (UGC)
- Joint Bay Locations
- Watercourse Crossings

Drawing Notes:

- All dimensions in meters
- Maps Printed under Ordnance Survey Ireland Licence No. CYAL50188738 Copyright Ordnance Survey Ireland Government of Ireland
- Joint Bay locations shown are indicative and will be subject to detailed electrical design

OSI Sheet(s): 4689-B, 4689-D, 4690-A, 4690-B, 4690-C, 4690

Project


UWF Grid Connection ABP Ref. 306204.19

Drawing Title

Revised Site Layout Map 14 of 17

Drawing Number: Revised UWF GC 24

Sheet Size:	Scale:	
ISO A1 (landscape)	1 : 2500	
Drawn by:	Checked by:	Date produced:
Conor Brett	Phil Kenealy	05.03.2025

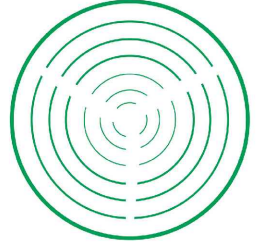

Conor Brett
Ecopower Limited
Zetec House, Purcellstown IDA Business Park
Dublin Road, Kilkenny - R95 WV80
Landline - 056-7750140 (Ext 204)
Mobile - +353 (0)87-6531458

ECOPOWER