


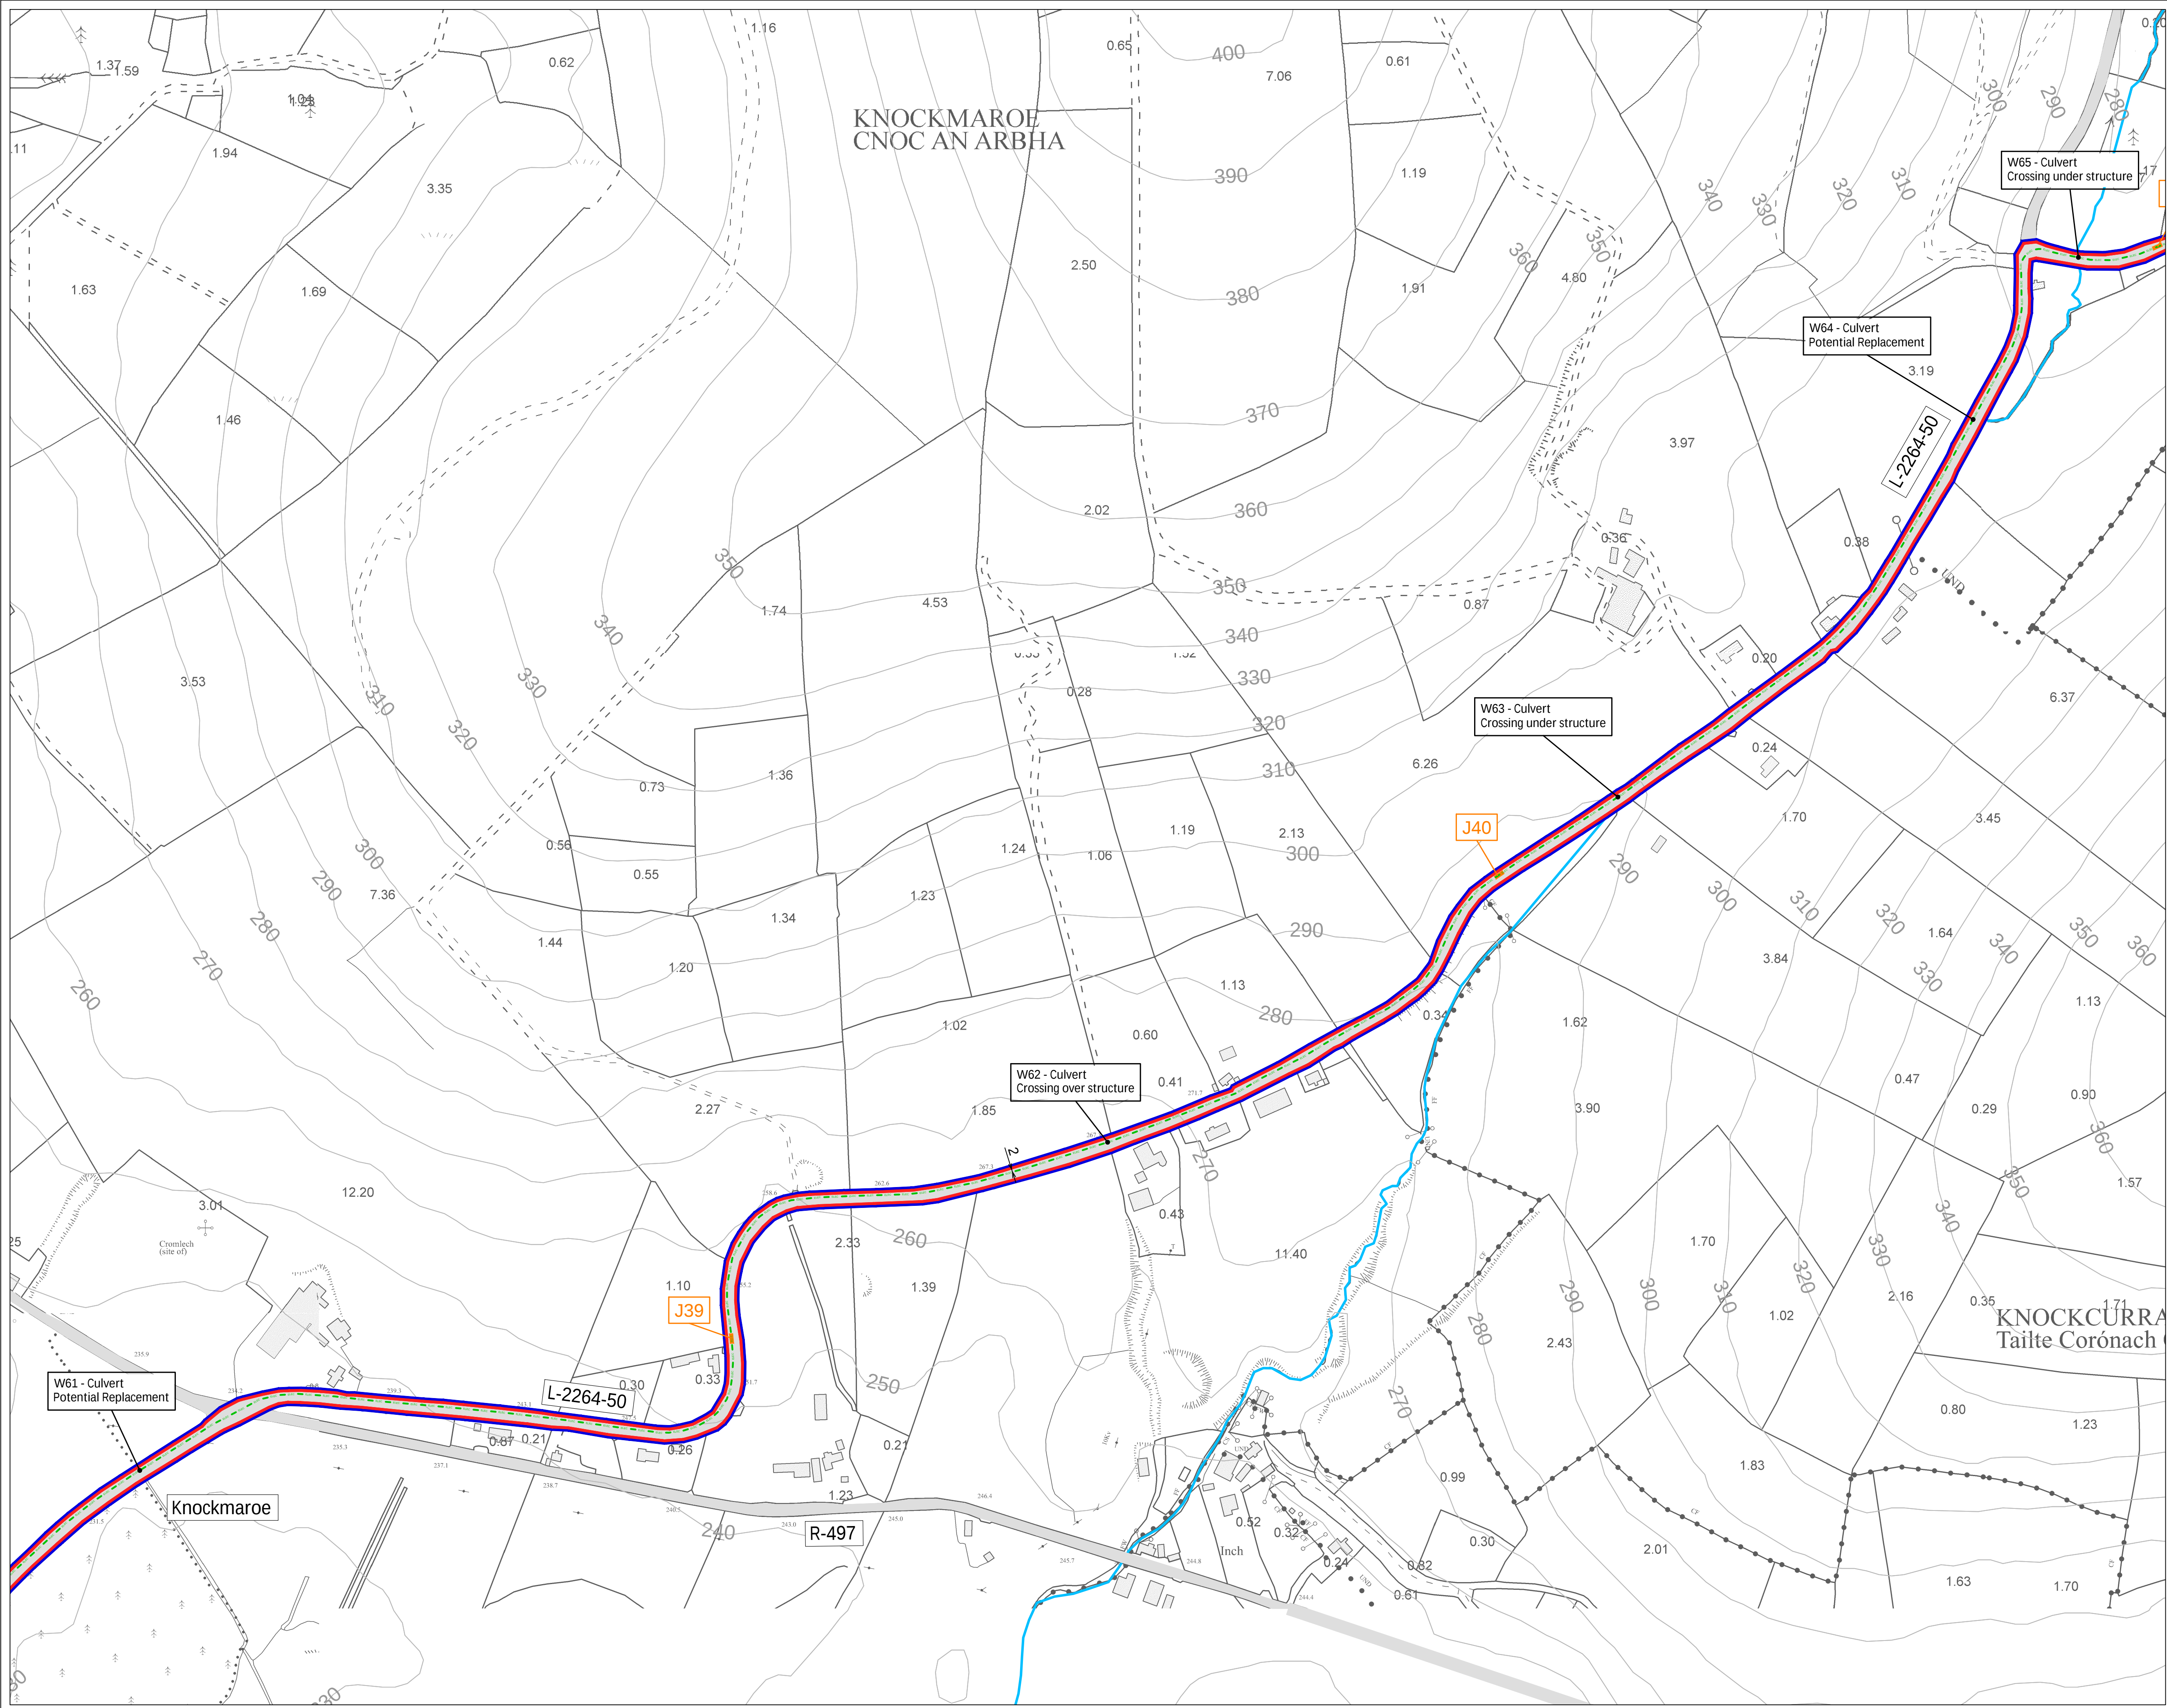

LEGEND

Blue Line Boundary

Red Line Boundary

Height contours showing elevations in meters above sea level

Distance to Boundaries in meters

Watercourse

Public Road

Public Road Identification Number

AUTHORISED

ELEC

110kV underground cable route (UGC)

J39

Joint Bay Locations

W2

Watercourse Crossings

N

Drawing Notes:

1. All dimensions in meters

2. Maps Printed under Ordnance Survey Ireland Licence No. CYAL50188738 Copyright Ordnance Survey Ireland Government of Ireland

3. Joint Bay locations shown are indicative and will be subject to detailed electrical design

OSI Sheet(s): 4691-A, 4691-B, 4690-B, 4572, 4631

Project

UWF Grid Connection ABP Ref. 306204.19

Drawing Title

Revised Site Layout Map 16 of 17

Drawing Number: Revised UWF GC 26

Sheet Size:

ISO A1 (landscape)

Scale:

1 : 2500

Drawn by:

Conor Brett

Checked by:

Phil Kenealy

Date produced:

05.03.2025

Conor Brett

Ecopower Limited

Zeece House, Parrellkinch IDA Business Park

Dublin Road, Kilkenny - R95 WY80

Landline - +056-7750140 (Ext 204)

Mobile - +353 (0)87-6531458

ECOPOWER