


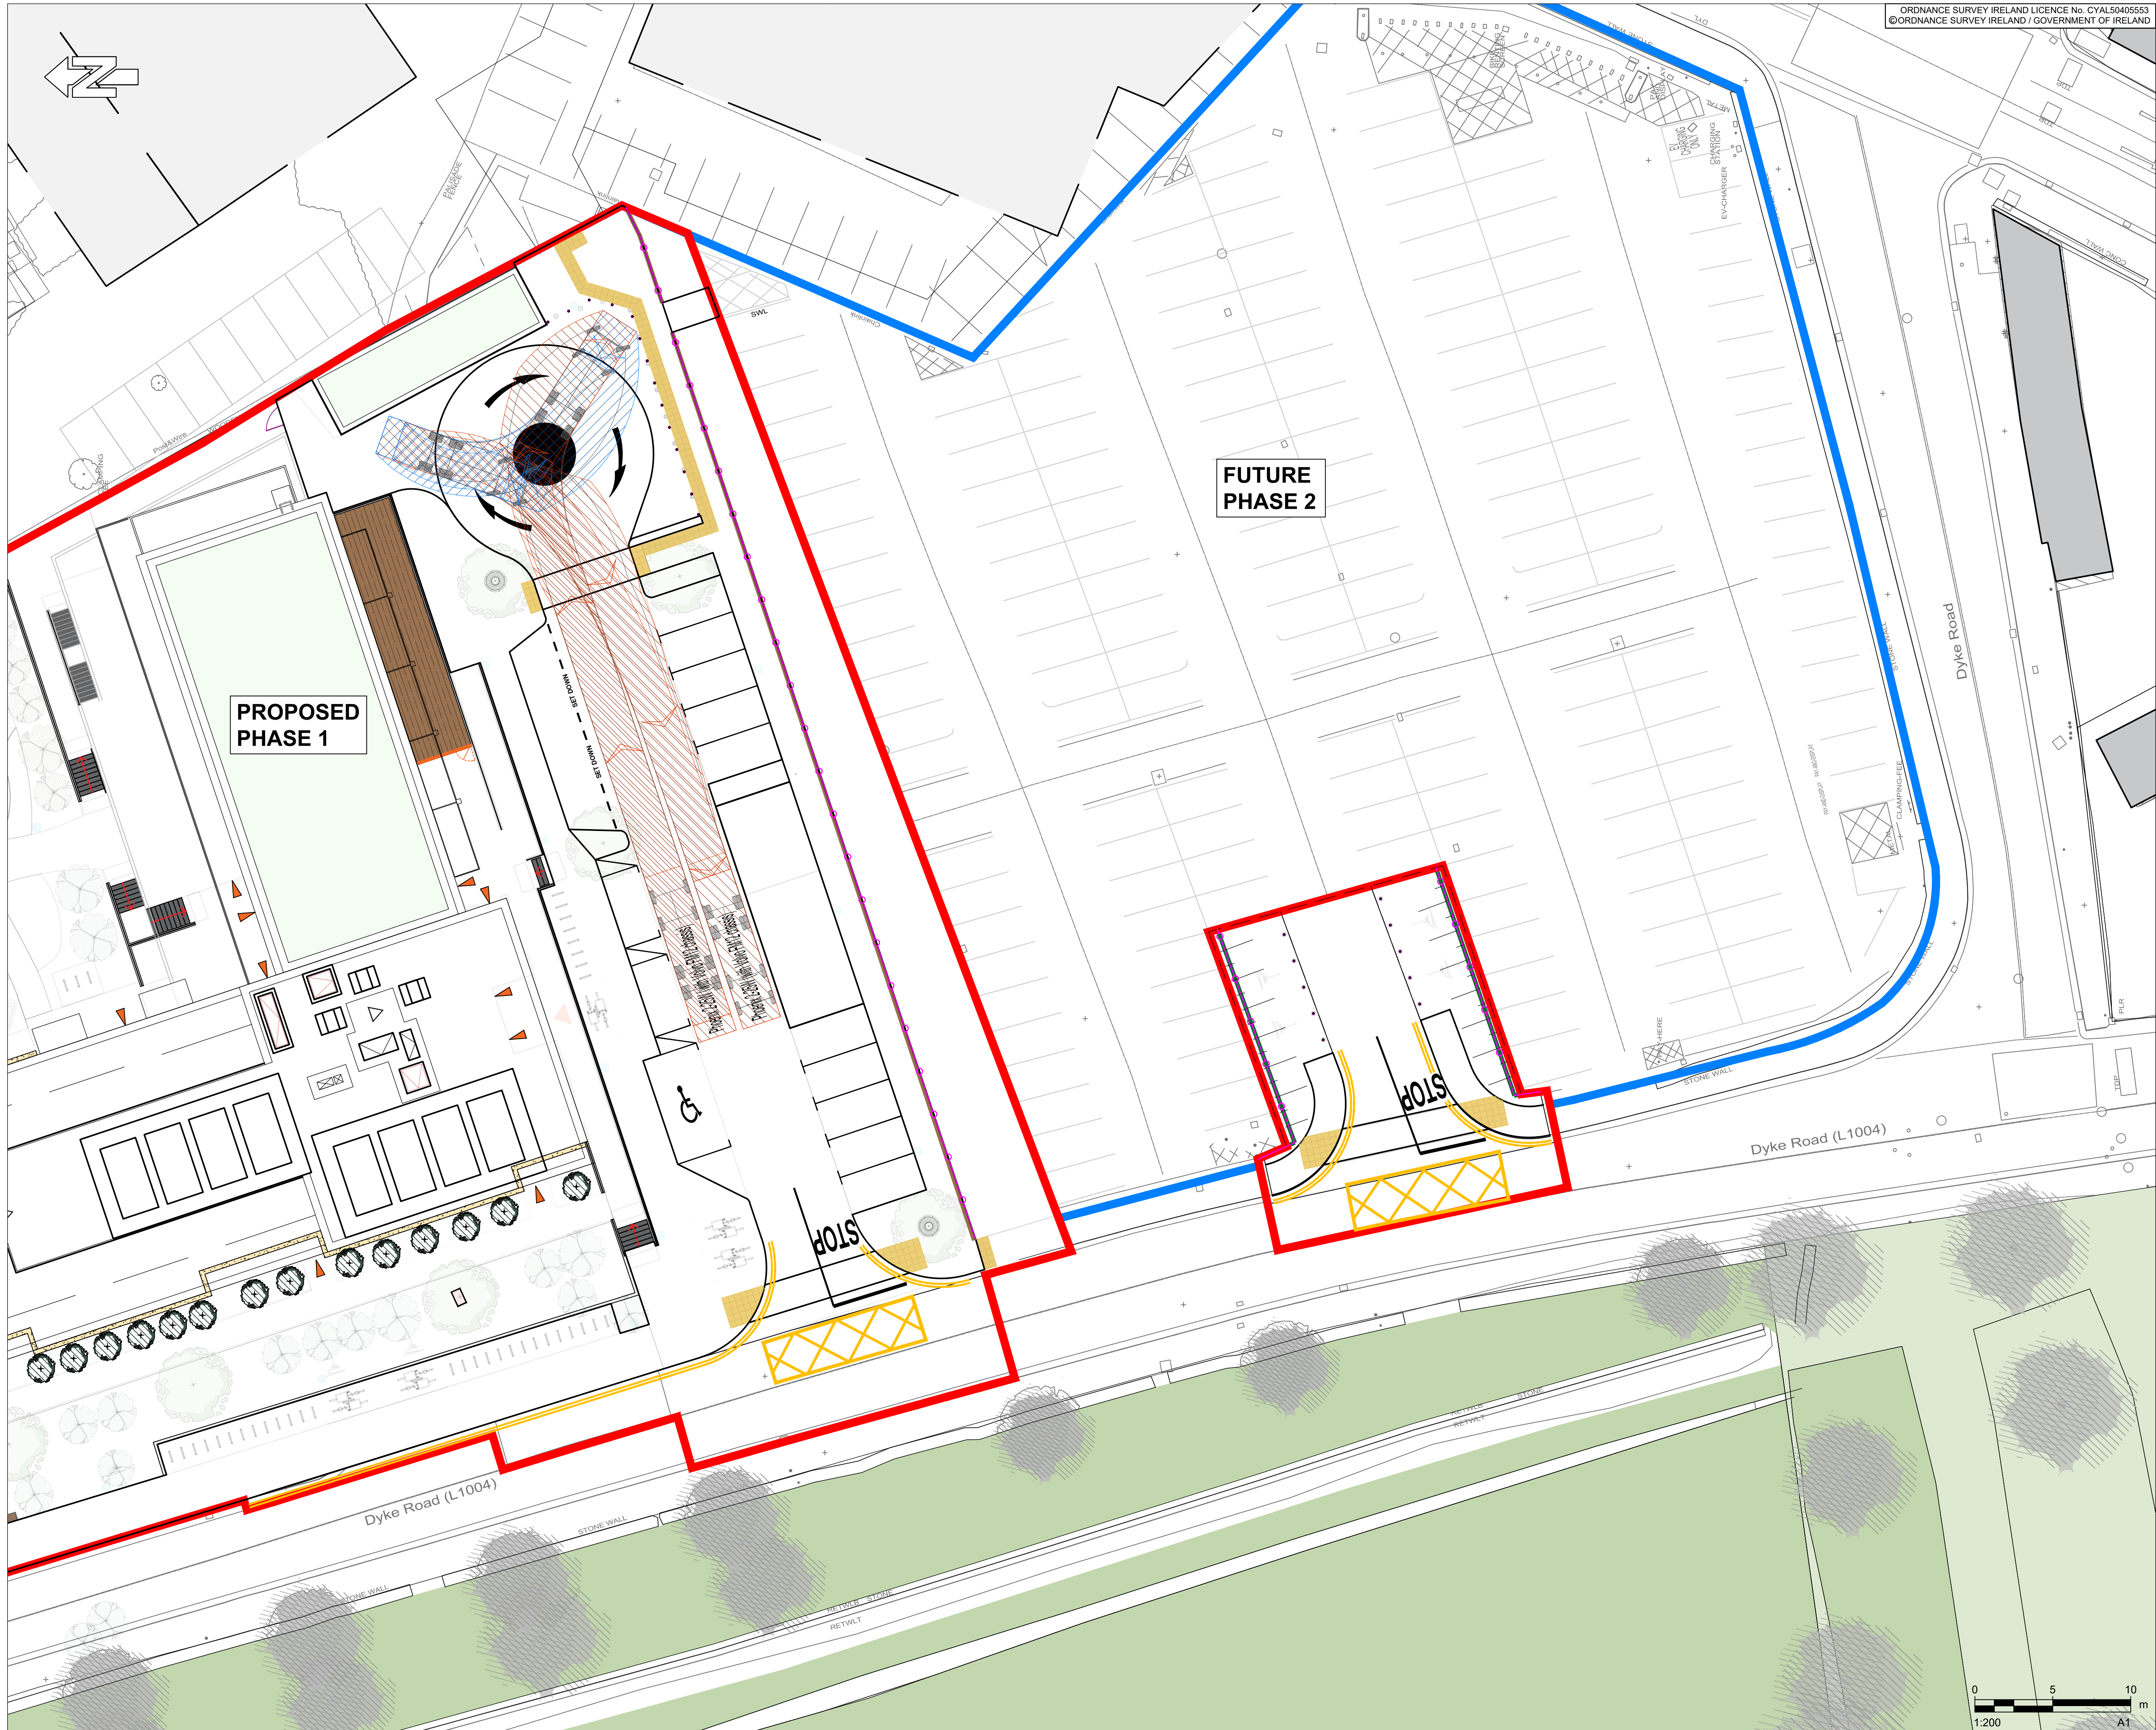

ORDNANCE SURVEY IRELAND LICENCE No. CYAL50405553
©ORDNANCE SURVEY IRELAND / GOVERNMENT OF IRELAND



PROJECT

Phase 1
Corrib Causeway
Dyke Road, Galway

Galway City Council

CONSULTANT


AECOM
BLOCK 6, GALWAY TECHNOLOGY PARK
PARKMORE
GALWAY, H91 W30F, IRELAND
www.aecom.com

NOTES

1. THIS DRAWING IS TO BE READ IN CONJUNCTION WITH ALL OTHER RELEVANT ARCHITECTURAL AND ENGINEERING DRAWINGS. ANY DISCREPANCIES, ERRORS OR OMISSIONS TO BE BROUGHT TO THE ATTENTION OF THE DESIGNER.
2. ALL DIMENSIONS TO BE CHECKED BY THE CONTRACTOR ON SITE PRIOR TO COMMENCEMENT OF WORKS.
3. AECOM LIMITED TO BE INFORMED BY THE CONTRACTOR OF ANY DISCREPANCIES PRIOR TO THE COMMENCEMENT OF WORKS ON SITE.
4. DIMENSIONS OF ALL BOUNDARIES AND ADJOINING ROADS TO BE CHECKED ON SITE PRIOR TO COMMENCEMENT OF WORKS.
5. DO NOT SCALE. ALL MEASUREMENTS AND COORDINATES TO BE CHECKED ON SITE.
6. THE LOCATION & DEPTH OF SERVICES TO BE CHECKED ON SITE PRIOR TO COMMENCING ANY WORKS.
7. REFER TO ARCHITECT DRAWINGS FOR ARCHITECTURAL DETAILS.
8. REFER TO LANDSCAPE ARCHITECT DRAWINGS FOR LANDSCAPING DETAILS.

LEGEND

- PHASE 1 PLANNING APPLICATION BOUNDARY
- GCC OWNED LANDS

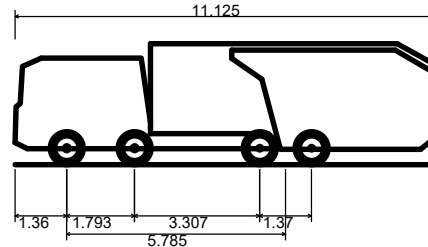

Phoenix 2-25W (with Volvo FM12 chassis)
Overall Length 11.125m
Overall Width 3.205m
Overall Body Height 0.410m
Min Body Ground Clearance 2.500m
Track Width 4.00s
Lock to lock time 4.00s
Kerb to Kerb Turning Radius 9.250m



PURPOSE

P3 PLANNING

ISSUE/REVISION

IR	DATE	DESCRIPTION
01	26.02.2025	FOR PLANNING

PROJECT NUMBER

60710277

SHEET TITLE

PROPOSED VEHICLE TRACKING
SOUTHERN ACCESS - 05
REFUSE LARGE - TURNING

SHEET NUMBER

60710277-ACM-XX-XX-DR-CE-10-0019

This drawing has been prepared for the use of AECOM's client. It may not be used, modified, reproduced or relied upon by third parties, except as agreed by AECOM or as required by law. AECOM accepts no responsibility, and denies any liability whatsoever, to any party that uses or relies on this drawing without AECOM's express written consent. All measurements must be obtained from the stated dimensions.