


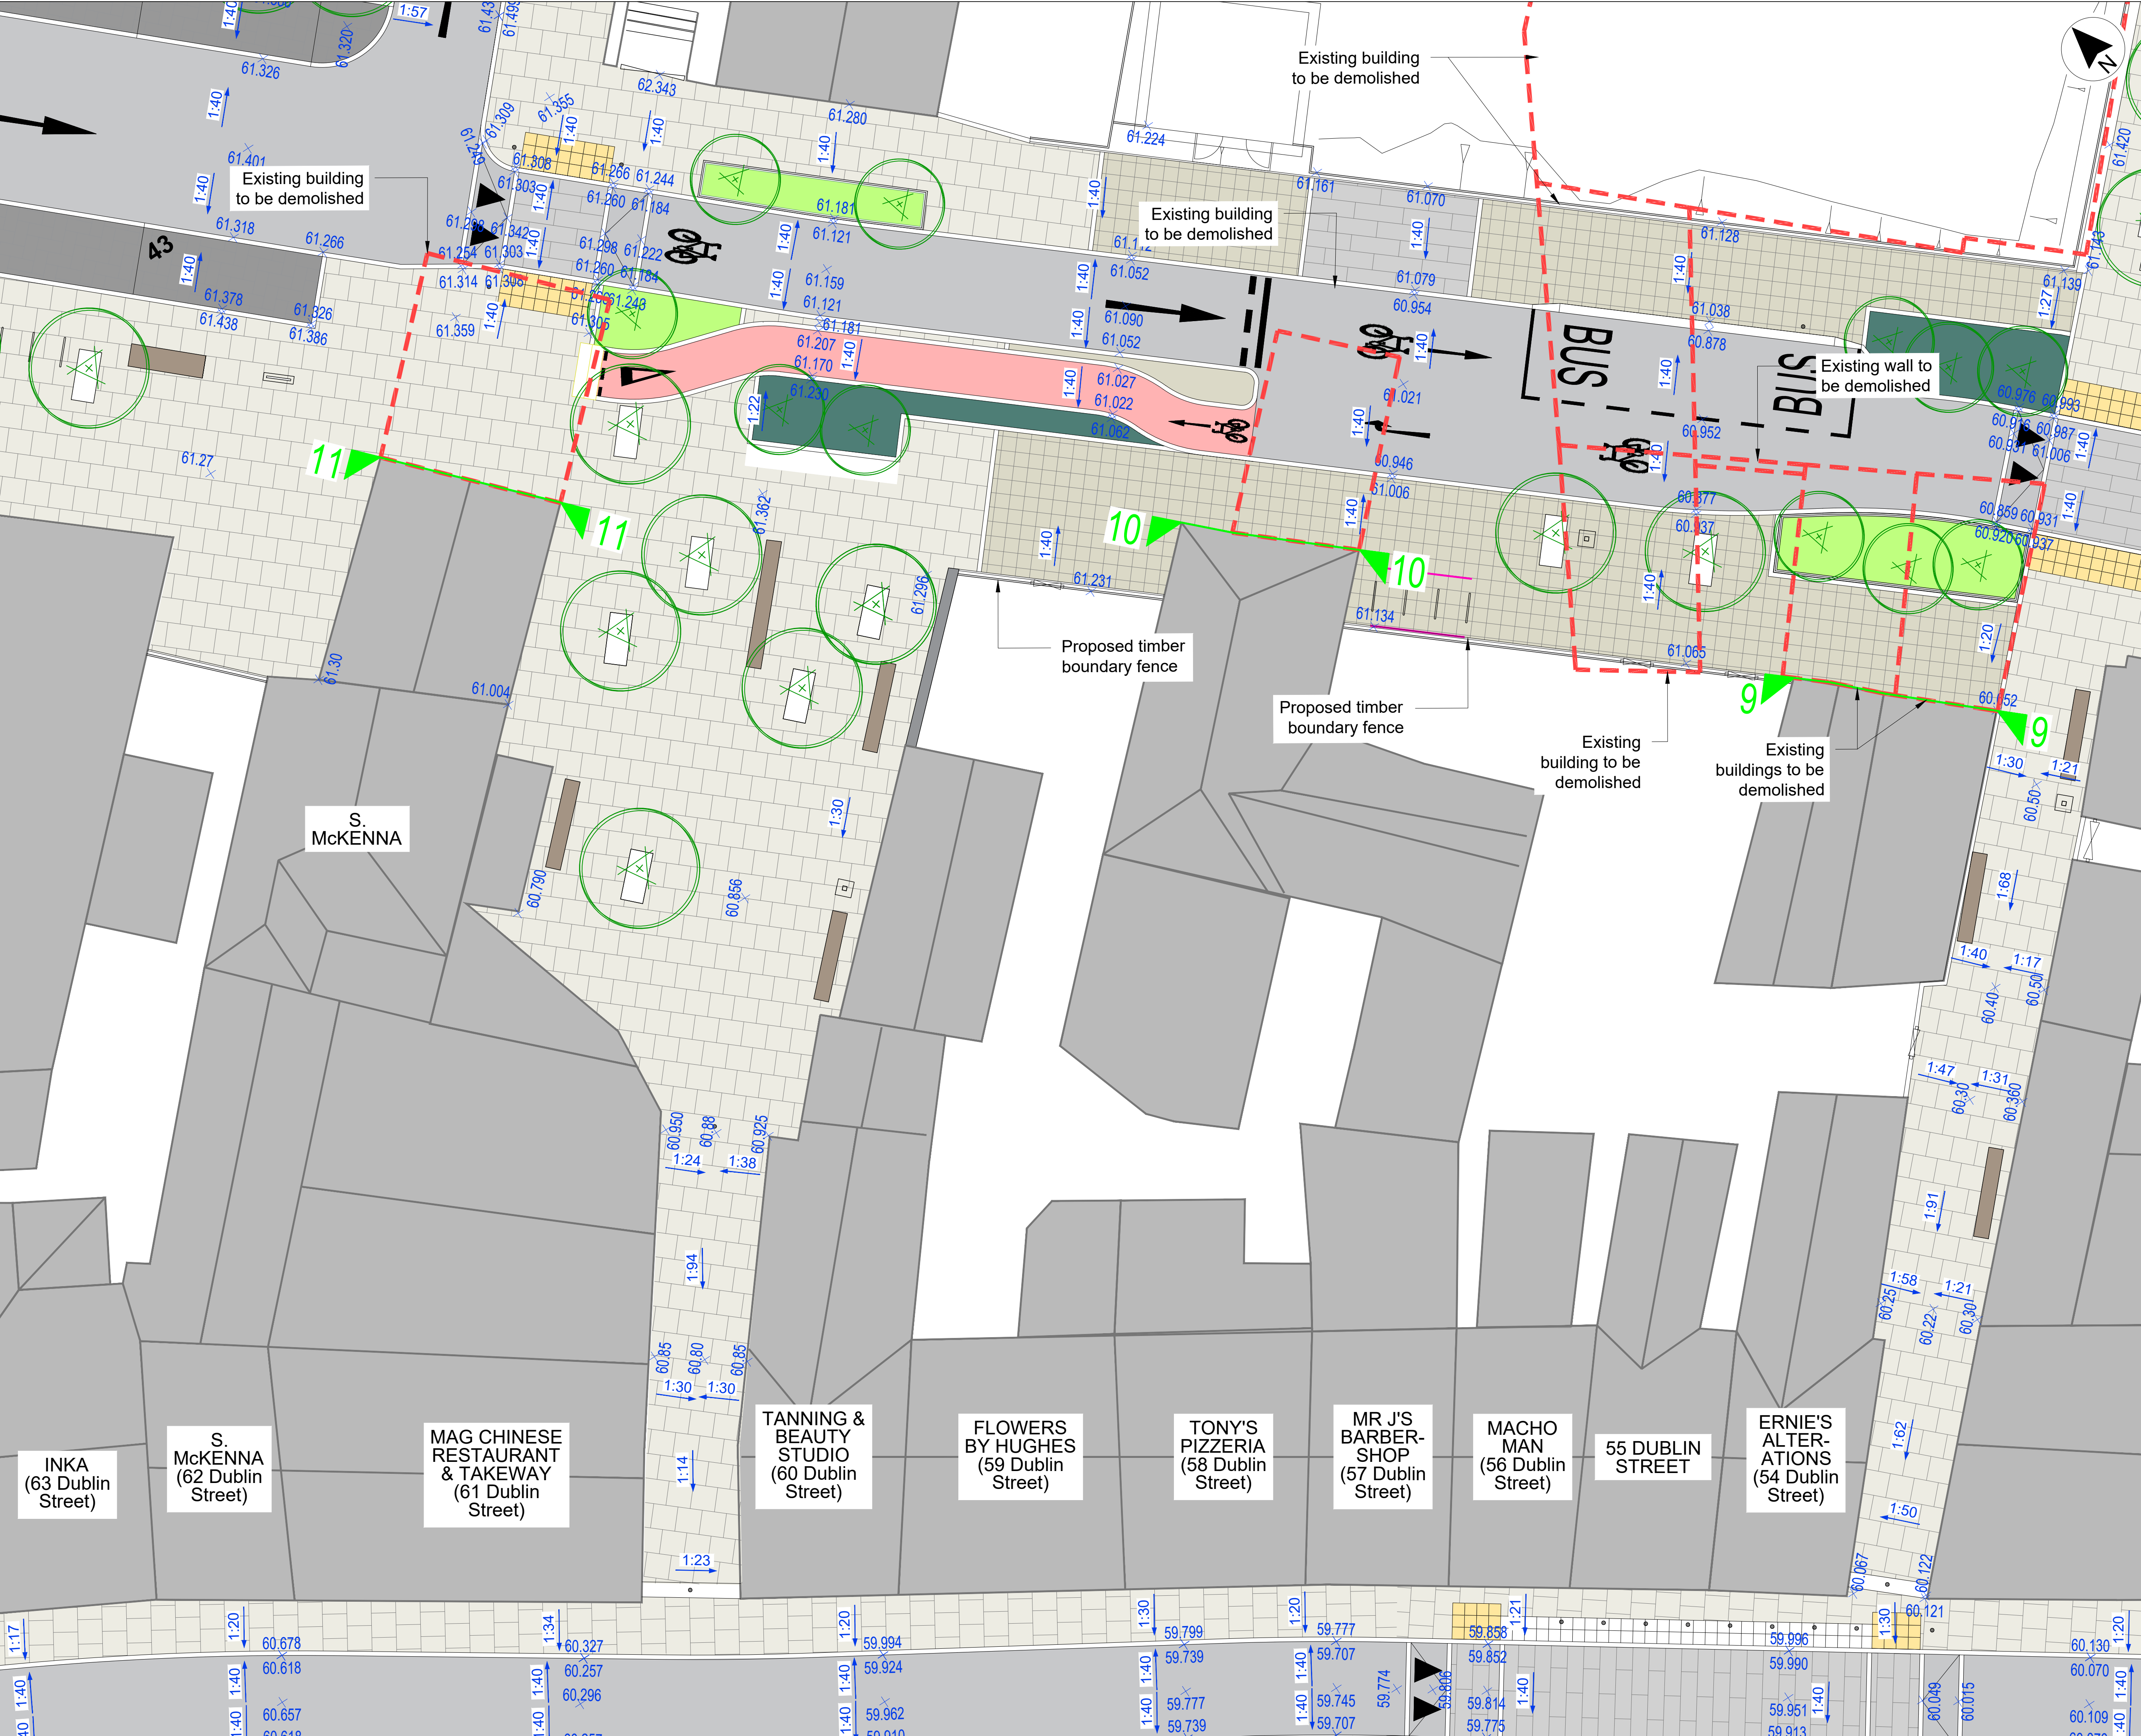

LEGEND

- OUTLINE OF BUILDING TO BE DEMOLISHED
- +60.73 PROPOSED LEVEL
- 9 9 ELEVATION EXTENT AND VIEW DIRECTION

Includes Ordnance Survey Ireland data reproduced under OSI Licence No. 2020/OSI_NIA_158 Monaghan County Council. Unauthorised reproduction infringes Ordnance Survey Ireland, Government of Ireland copyright. © Ordnance Survey Ireland, 2023

P03	19.08.25	Building demolishment reduced at McKennas	DSA
P02	13.02.25	Minor changes for planning issue	DSA

Rev Date Description App

Project Manager, Civil & Structural Engineers

McAdam
ENHANCING LOCAL COMMUNITIES

1c Montgomery House
478 Castlereagh Road
Belfast, BT5 6BQ

T: 028 9040 2000
E: admin@mcadamdesign.co.uk
www.mcadamdesign.co.uk

Landscape Architects

open
optimised environments

Optimised Environments Ltd
Quartermile two, 2 Lister Square
Edinburgh, EH3 9GL

T: 0131 221 5920
www.op-en.co.uk | info@op-en.co.uk

Client

Comhairle Contae Mhuineacháin
Monaghan County Council

Project Status: STAGE 3 - PLANNING

Project: DUBLIN ROAD NORTH

Drawing: RUSSEL ROW BOUNDARY PROPOSALS OVERVIEW PLAN 4

Scale: 1:100 @ A1

Drawn	JG	Checked	DSA	Approved	KOS
Date	11.02.24	Date	11.02.24	Date	11.02.24

Project: - Organisation - Zone - Level - Type - Role - Number - Revision

DSN - MCA - ZZ - XX - DR - CE - 1840 - P03

Project Number: E2442 Status code & Description: S2 For Information

All dimensions are in metres. Figured dimensions to be taken in preference to scaled dimensions. Dimensions to be checked on site. © 2023 McAdam Design Ltd.