

ISO A1 594mm x 841mm



Project Management Initials: Designer: JC Checked: CK Approved: DB

Map Series:
Prime Data Vector

ITM Centre Point Co-ordinate:
X,Y = 680242.77,673521.98


Taitte Éireann Licence No.
CYAL50261649

Copyright:
© Taitte Éireann, 2025

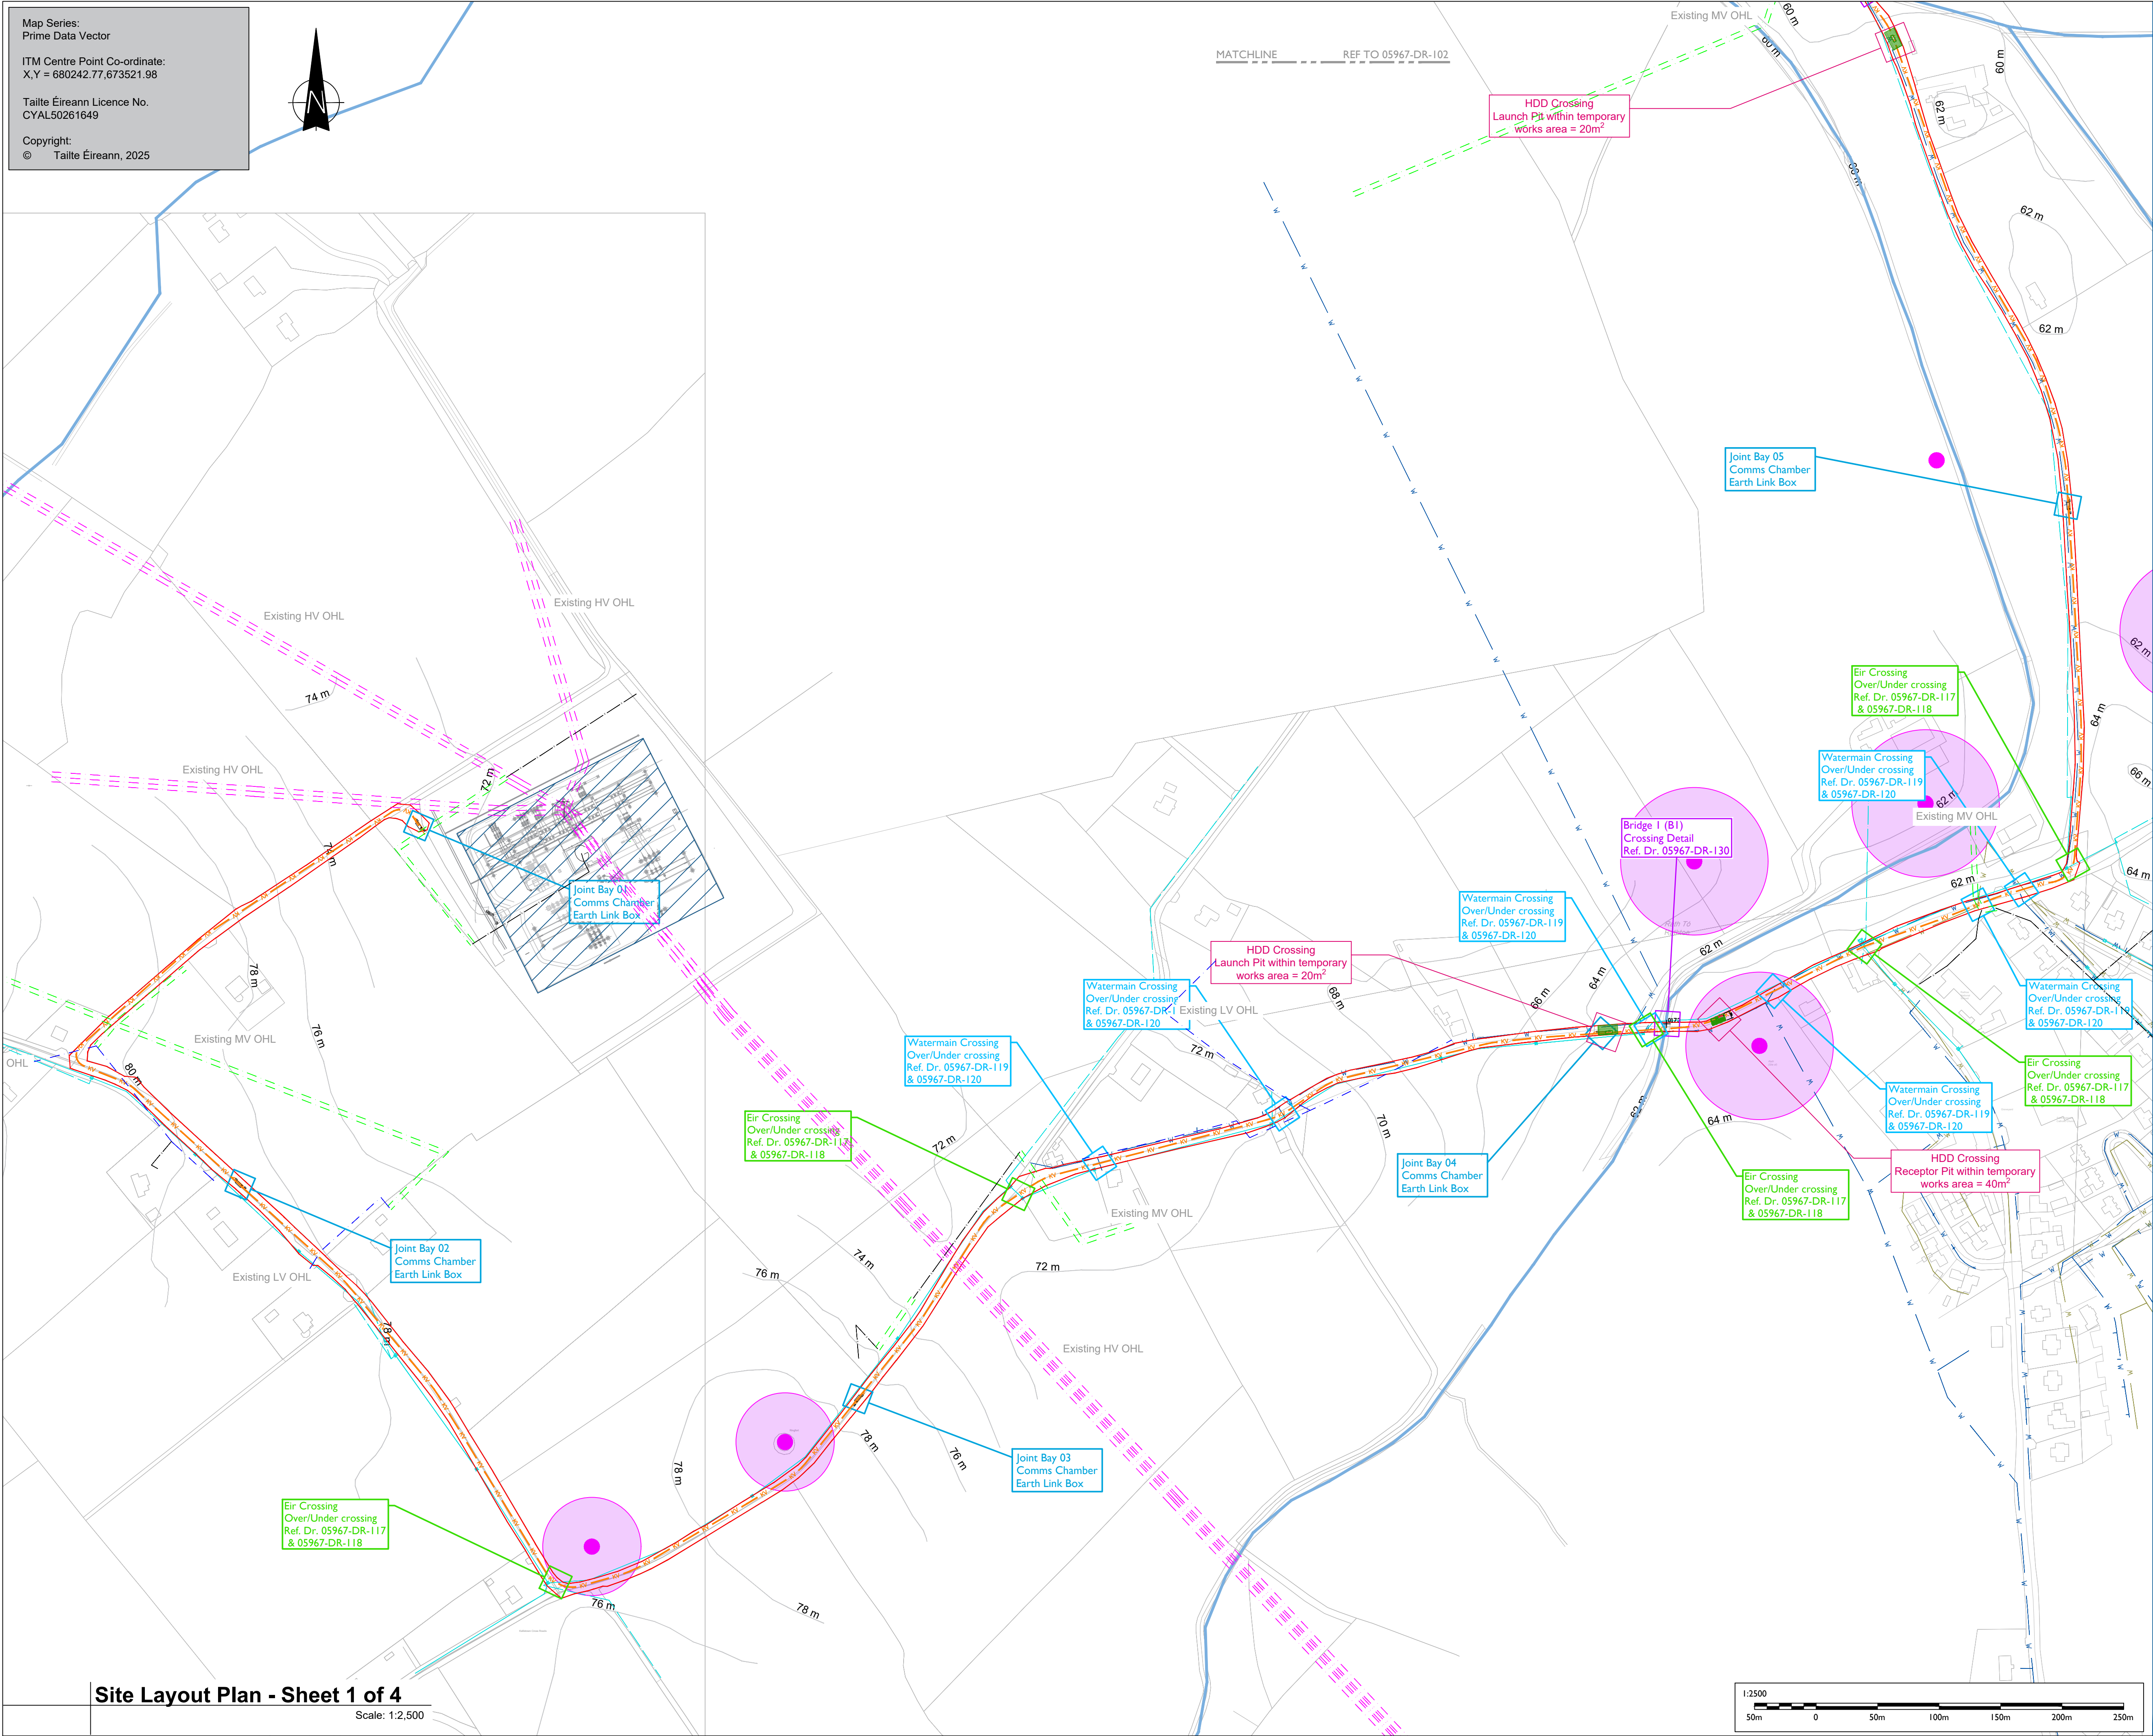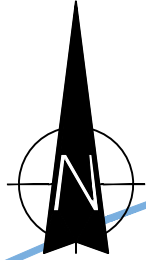

Site Layout Plan - Sheet 1 of 4

Scale: 1:2,500

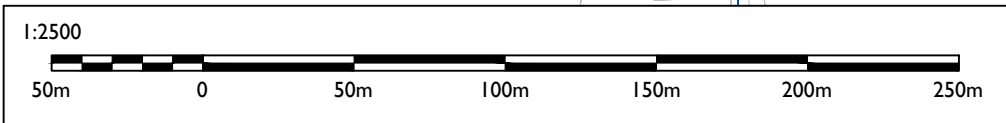

Head Office
Beenreigh,
Abbeydorney,
Tralee, Co. Kerry
Ireland
Tel: 00353 66 7135710

Regional Office
Basepoint Business Centre
Stroudley Road, Basingstoke,
Hampshire,
RG24 8UP, UK
Tel: 00 44 1256406664

PROJECT

Grangeford Solar PV Farm
and Battery Storage System
110kV Grid Connection

CLIENT

PRT Solar Limited

CONSULTANTS



NOTES: -

- Path of cable route may vary depending on site conditions and presence of existing services.
- Duct and cable sizes to be confirmed as part of detailed design.
- Other services may be encountered along the route.
- Existing road build up and reinstatement requirements to be confirmed with Wicklow Co.Co.

LEGEND: -

- Proposed UGC Grid Route (7.875km) — 110kV
- Red Line Planning Boundary — 110kV
- Existing ESB OHL HV Network --- 110kV
- Existing ESB OHL LV/MV Networks --- 110kV
- Existing ESB UGC LV/MV Networks --- 110kV
- Existing Rivers & Streams --- 110kV
- Irish Water Infrastructure shown thus --- 110kV
- Existing Eir Network OHL/UGC shown thus --- 110kV
- ESB Kellis 220kV Substation --- 110kV
- Recorded Monuments & associated Zone of Notification denoted thus --- 110kV

ISSUE/REVISION

Issue/Revision	Date	Description
P2	18.02.25	Issued For Planning
P1	20.09.24	Issued For Planning
I/R	DATE	DESCRIPTION

PROJECT NUMBER

05-967

SHEET TITLE

Site Layout Plan
Sheet 1 of 4

SHEET NUMBER

05967-DR-101