

ISO A1 594mm x 841mm


Project Management Initials: Designer: JC Checked: CK Approved: DB

Map Series:
Prime Data Vector


ITM Centre Point Co-ordinate:
X,Y = 680242.77,673521.98

Tailte Éireann Licence No.
CYAL50261649

Copyright:
© Tailte Éireann, 2025

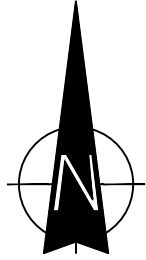

MATCHLINE REF TO 05967-DR-103

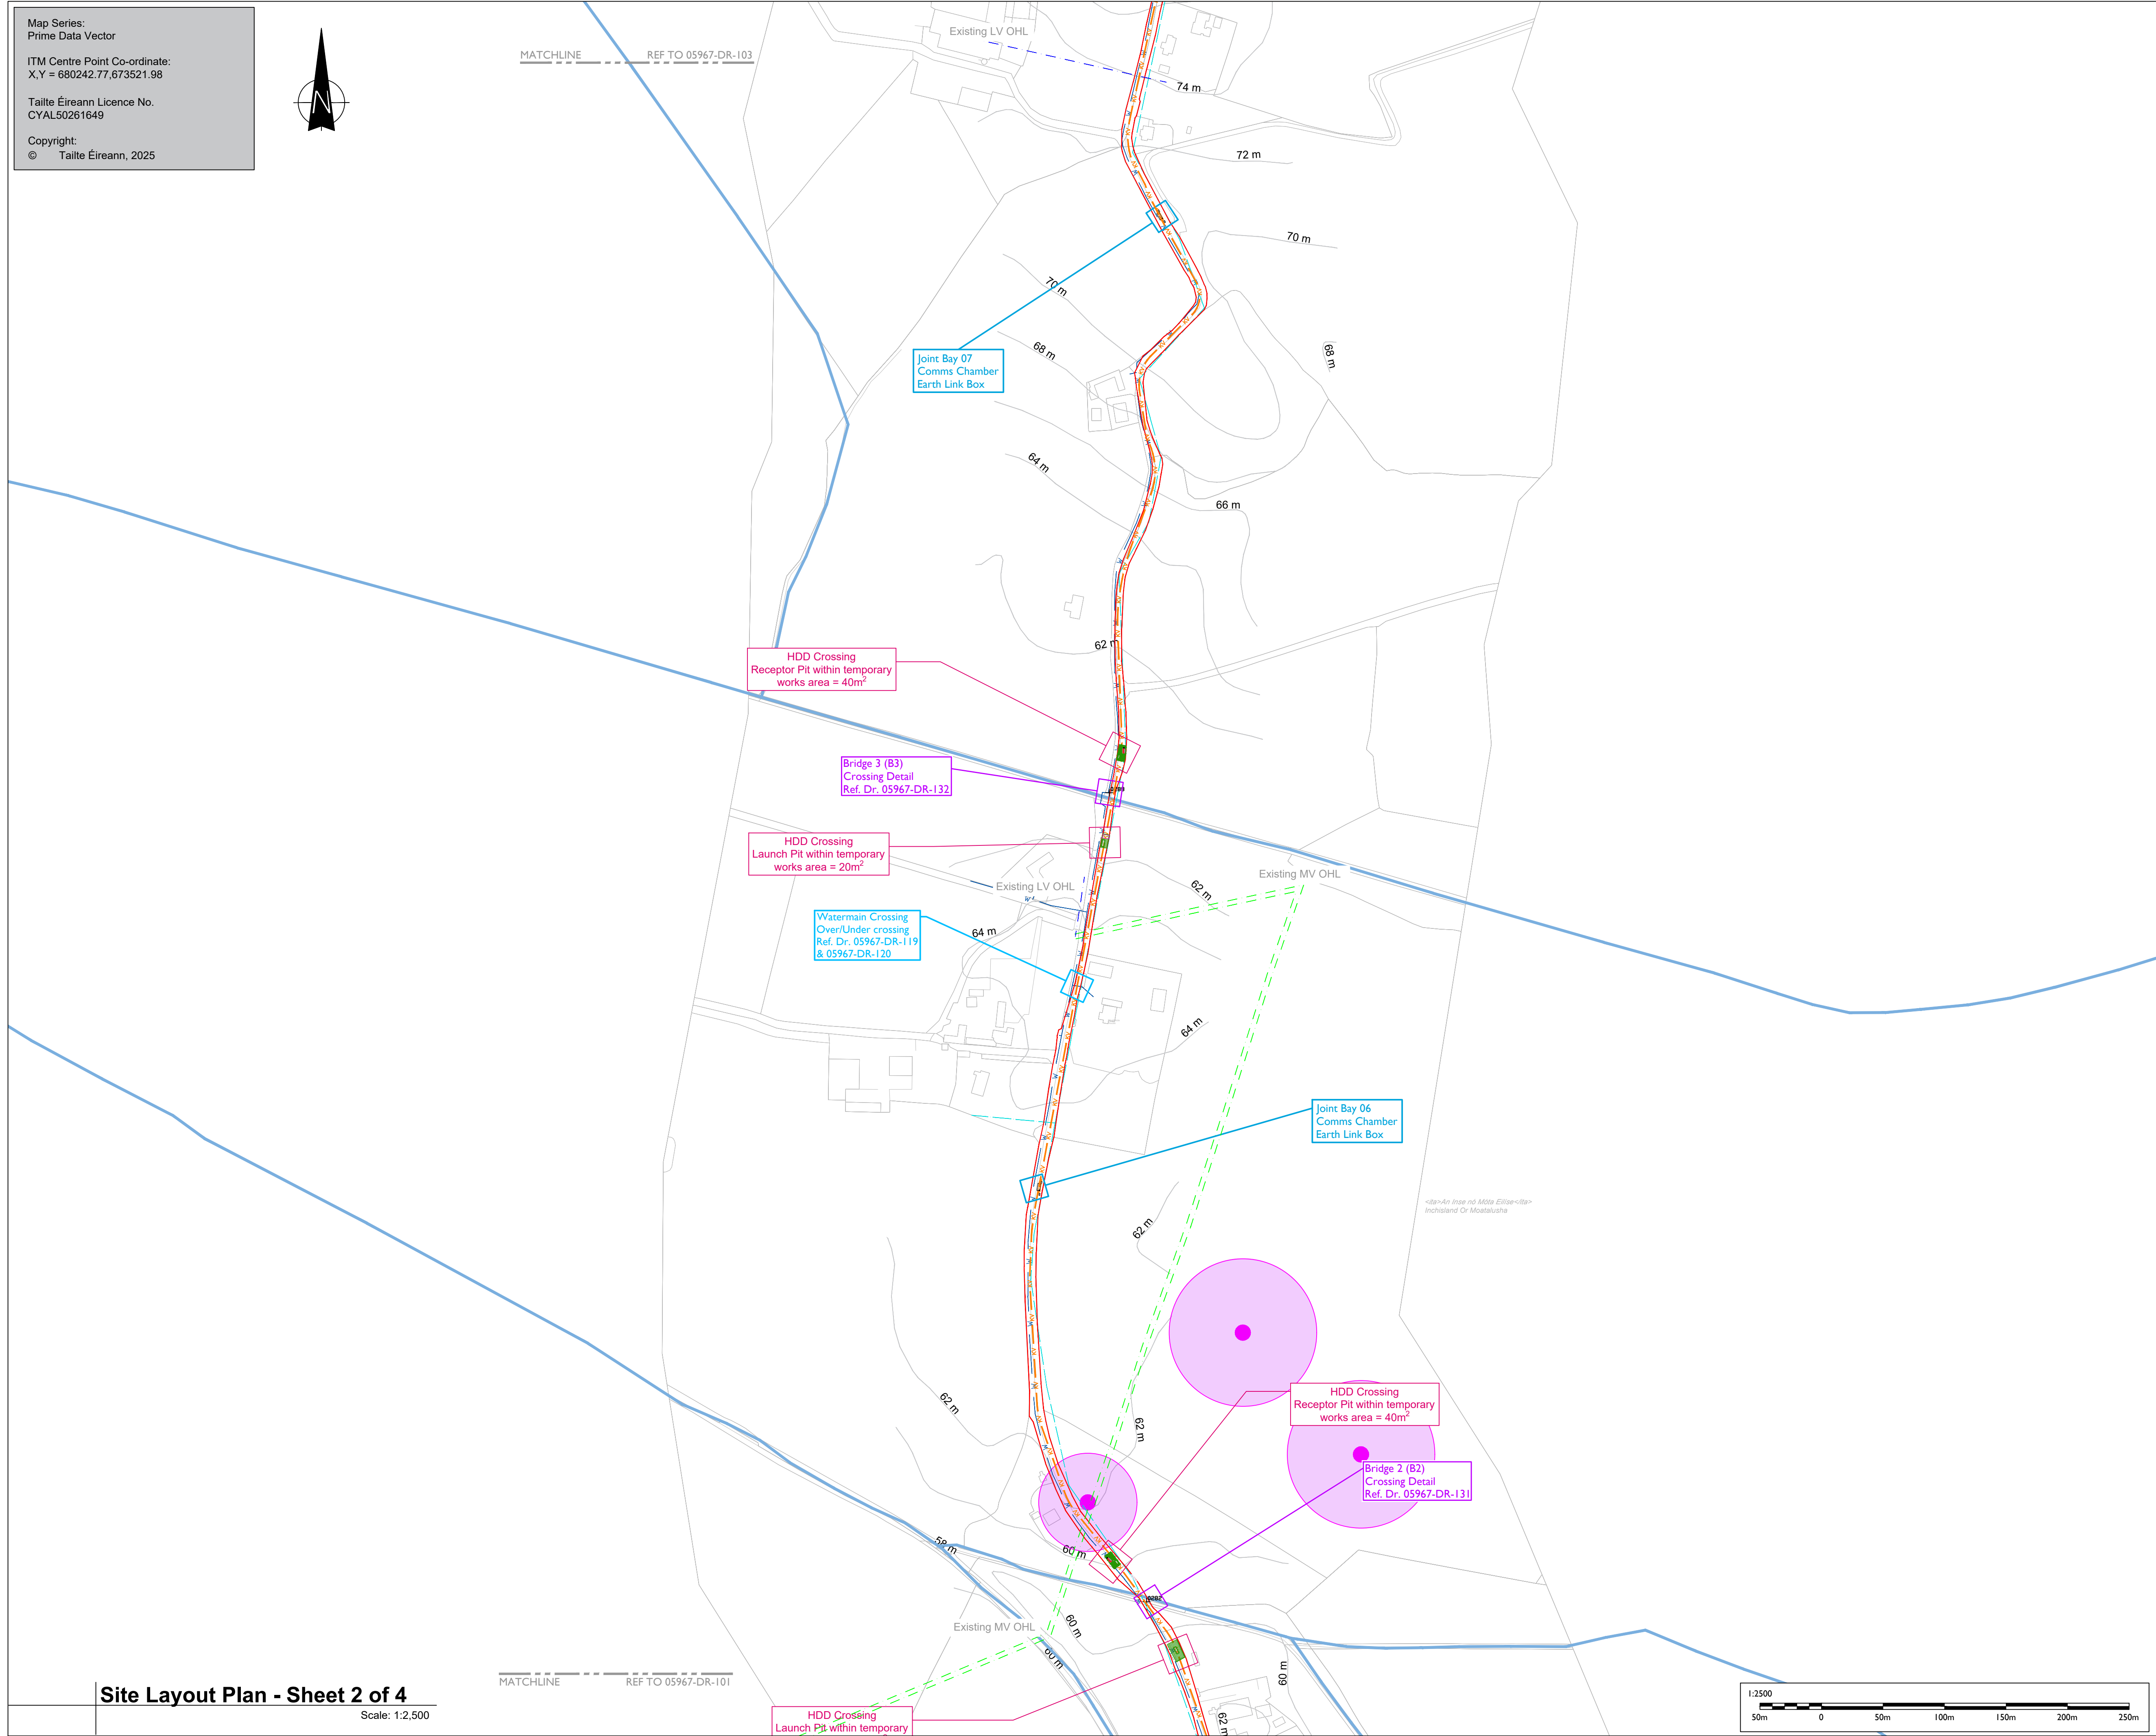

Head Office
Beenreigh,
Abbeydorney,
Tralee, Co. Kerry
Ireland
Tel: 00353 66 7135710

Regional Office
Basepoint Business Centre
Stroudley Road, Basingstoke,
Hampshire,
RG24 8UP, UK
Tel: 00 44 1256406664

PROJECT

Grangeford Solar PV Farm
and Battery Storage System
110kV Grid Connection

CLIENT

PRT Solar Limited

CONSULTANTS



NOTES: -

- Path of cable route may vary depending on site conditions and presence of existing services.
- Duct and cable sizes to be confirmed as part of detailed design.
- Other services may be encountered along the route.
- Existing road build up and reinstatement requirements to be confirmed with Wicklow Co.Co.

LEGEND: -

- Proposed UGC Grid Route (7.875km) — 110 kV
- Red Line Planning Boundary —
- Landowner Boundary Boundary —
- Existing ESB OHL LV/MV Networks —
- Existing Rivers & Streams —
- Irish Water Infrastructure shown thus — W
- Existing Eir Network OHL/UGC shown thus —
- Recorded Monuments & associated Zone of Notification denoted thus ●

ISSUE/REVISION

I/R	DATE	DESCRIPTION
P3	18.02.25	Issued For Planning
P2	04.11.24	Issued For Planning
P1	20.09.24	Issued For Planning

PROJECT NUMBER

05-967

SHEET TITLE

Site Layout Plan
Sheet 2 of 4

SHEET NUMBER

05967-DR-102