


ISO A1 594mm x 841mm

Project Management Initials: Designer: JC Checked: CK Approved: DB

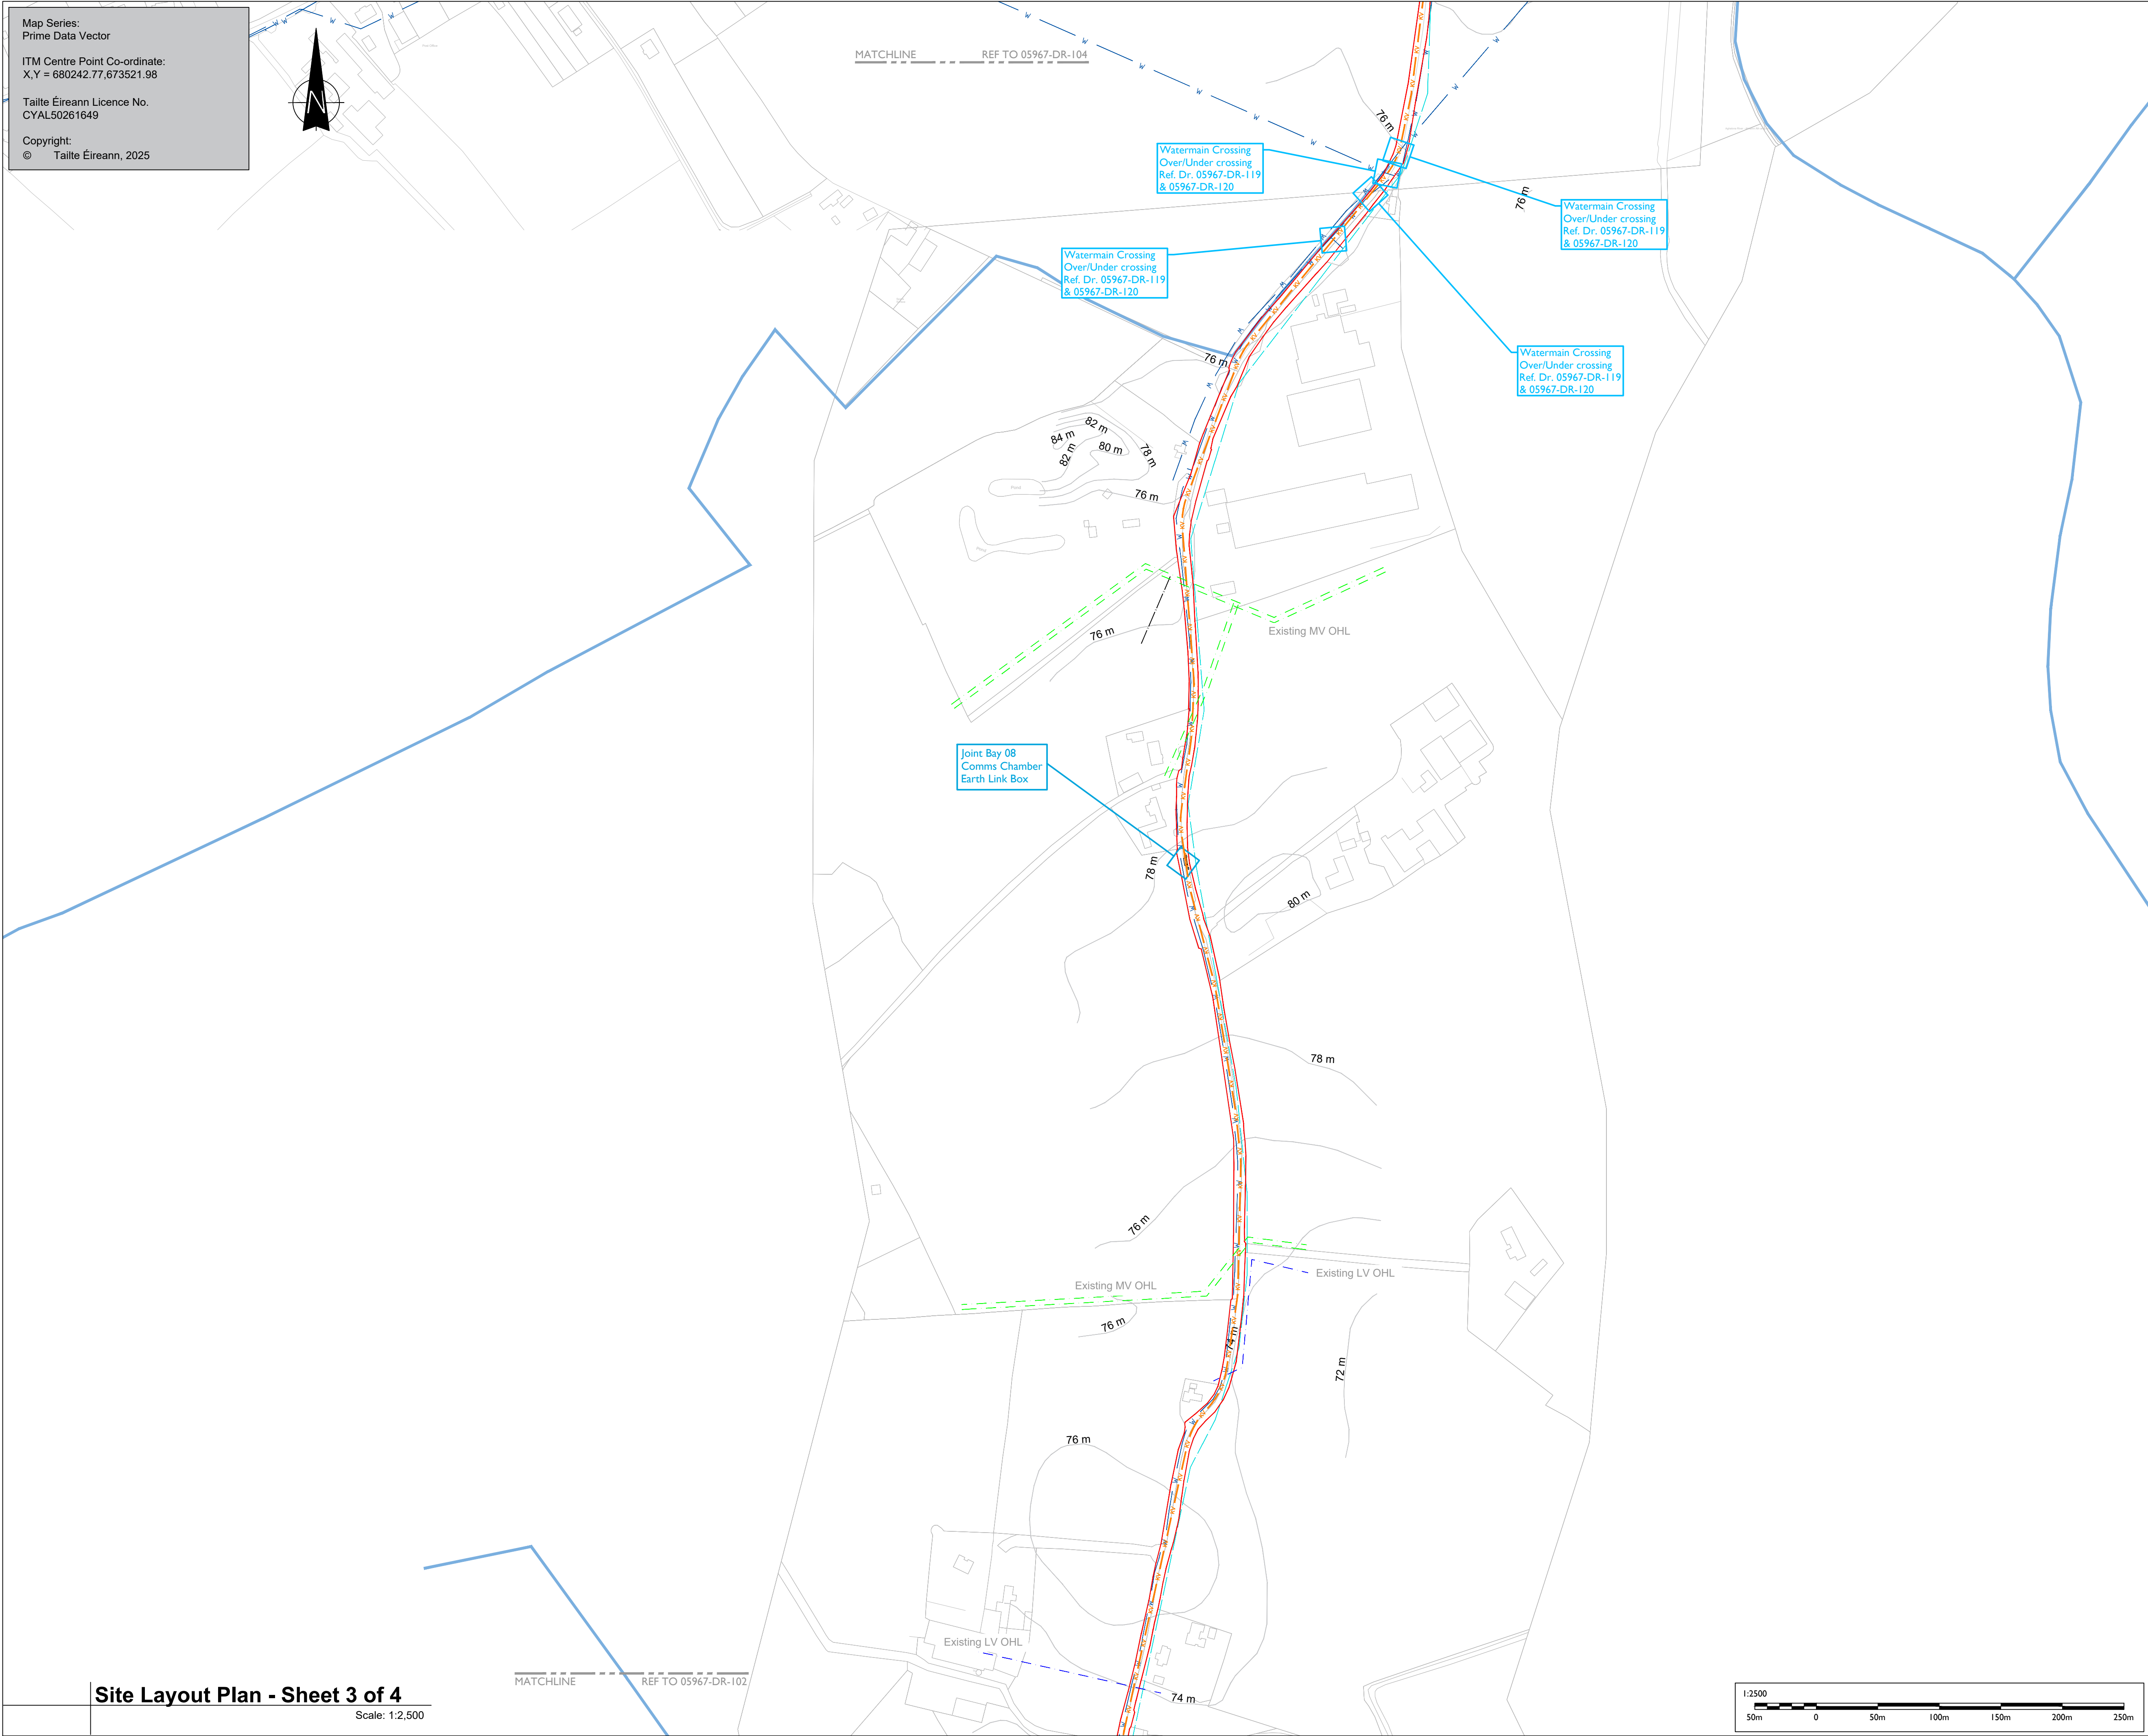

Site Layout Plan - Sheet 3 of 4
Scale: 1:2,500



Head Office
Beenreigh,
Abbeydorney,
Tralee, Co. Kerry
Ireland
Tel: 00353 66 7135710

Regional Office
Basepoint Business Centre
Stroudley Road, Basingstoke,
Hampshire,
RG24 8UP, UK
Tel: 00 44 1256406664

PROJECT

Grangeford Solar PV Farm and Battery Storage System 110kV Grid Connection

CLIENT

PRT Solar Limited

CONSULTANTS



NOTES: -

- Path of cable route may vary depending on site conditions and presence of existing services.
- Duct and cable sizes to be confirmed as part of detailed design.
- Other services may be encountered along the route.
- Existing road build up and reinstatement requirements to be confirmed with Wicklow Co.Co.

LEGEND: -

Proposed UGC Grid Route (7.875km)	
Red Line Planning Boundary	
Landowner Boundary Boundary	
Existing ESB OHL LV/MV Networks	
Existing ESB UGC LV/MV Networks	
Existing Rivers & Streams	
Irish Water Infrastructure shown thus	
Existing Eir Network OHL/UGC shown thus	

ISSUE/REVISION

P2	18.02.25	Issued For Planning
P1	20.09.24	Issued For Planning
I/R	DATE	DESCRIPTION

PROJECT NUMBER

05-967

SHEET TITLE

Site Layout Plan
Sheet 3 of 4

SHEET NUMBER

05967-DR-103