


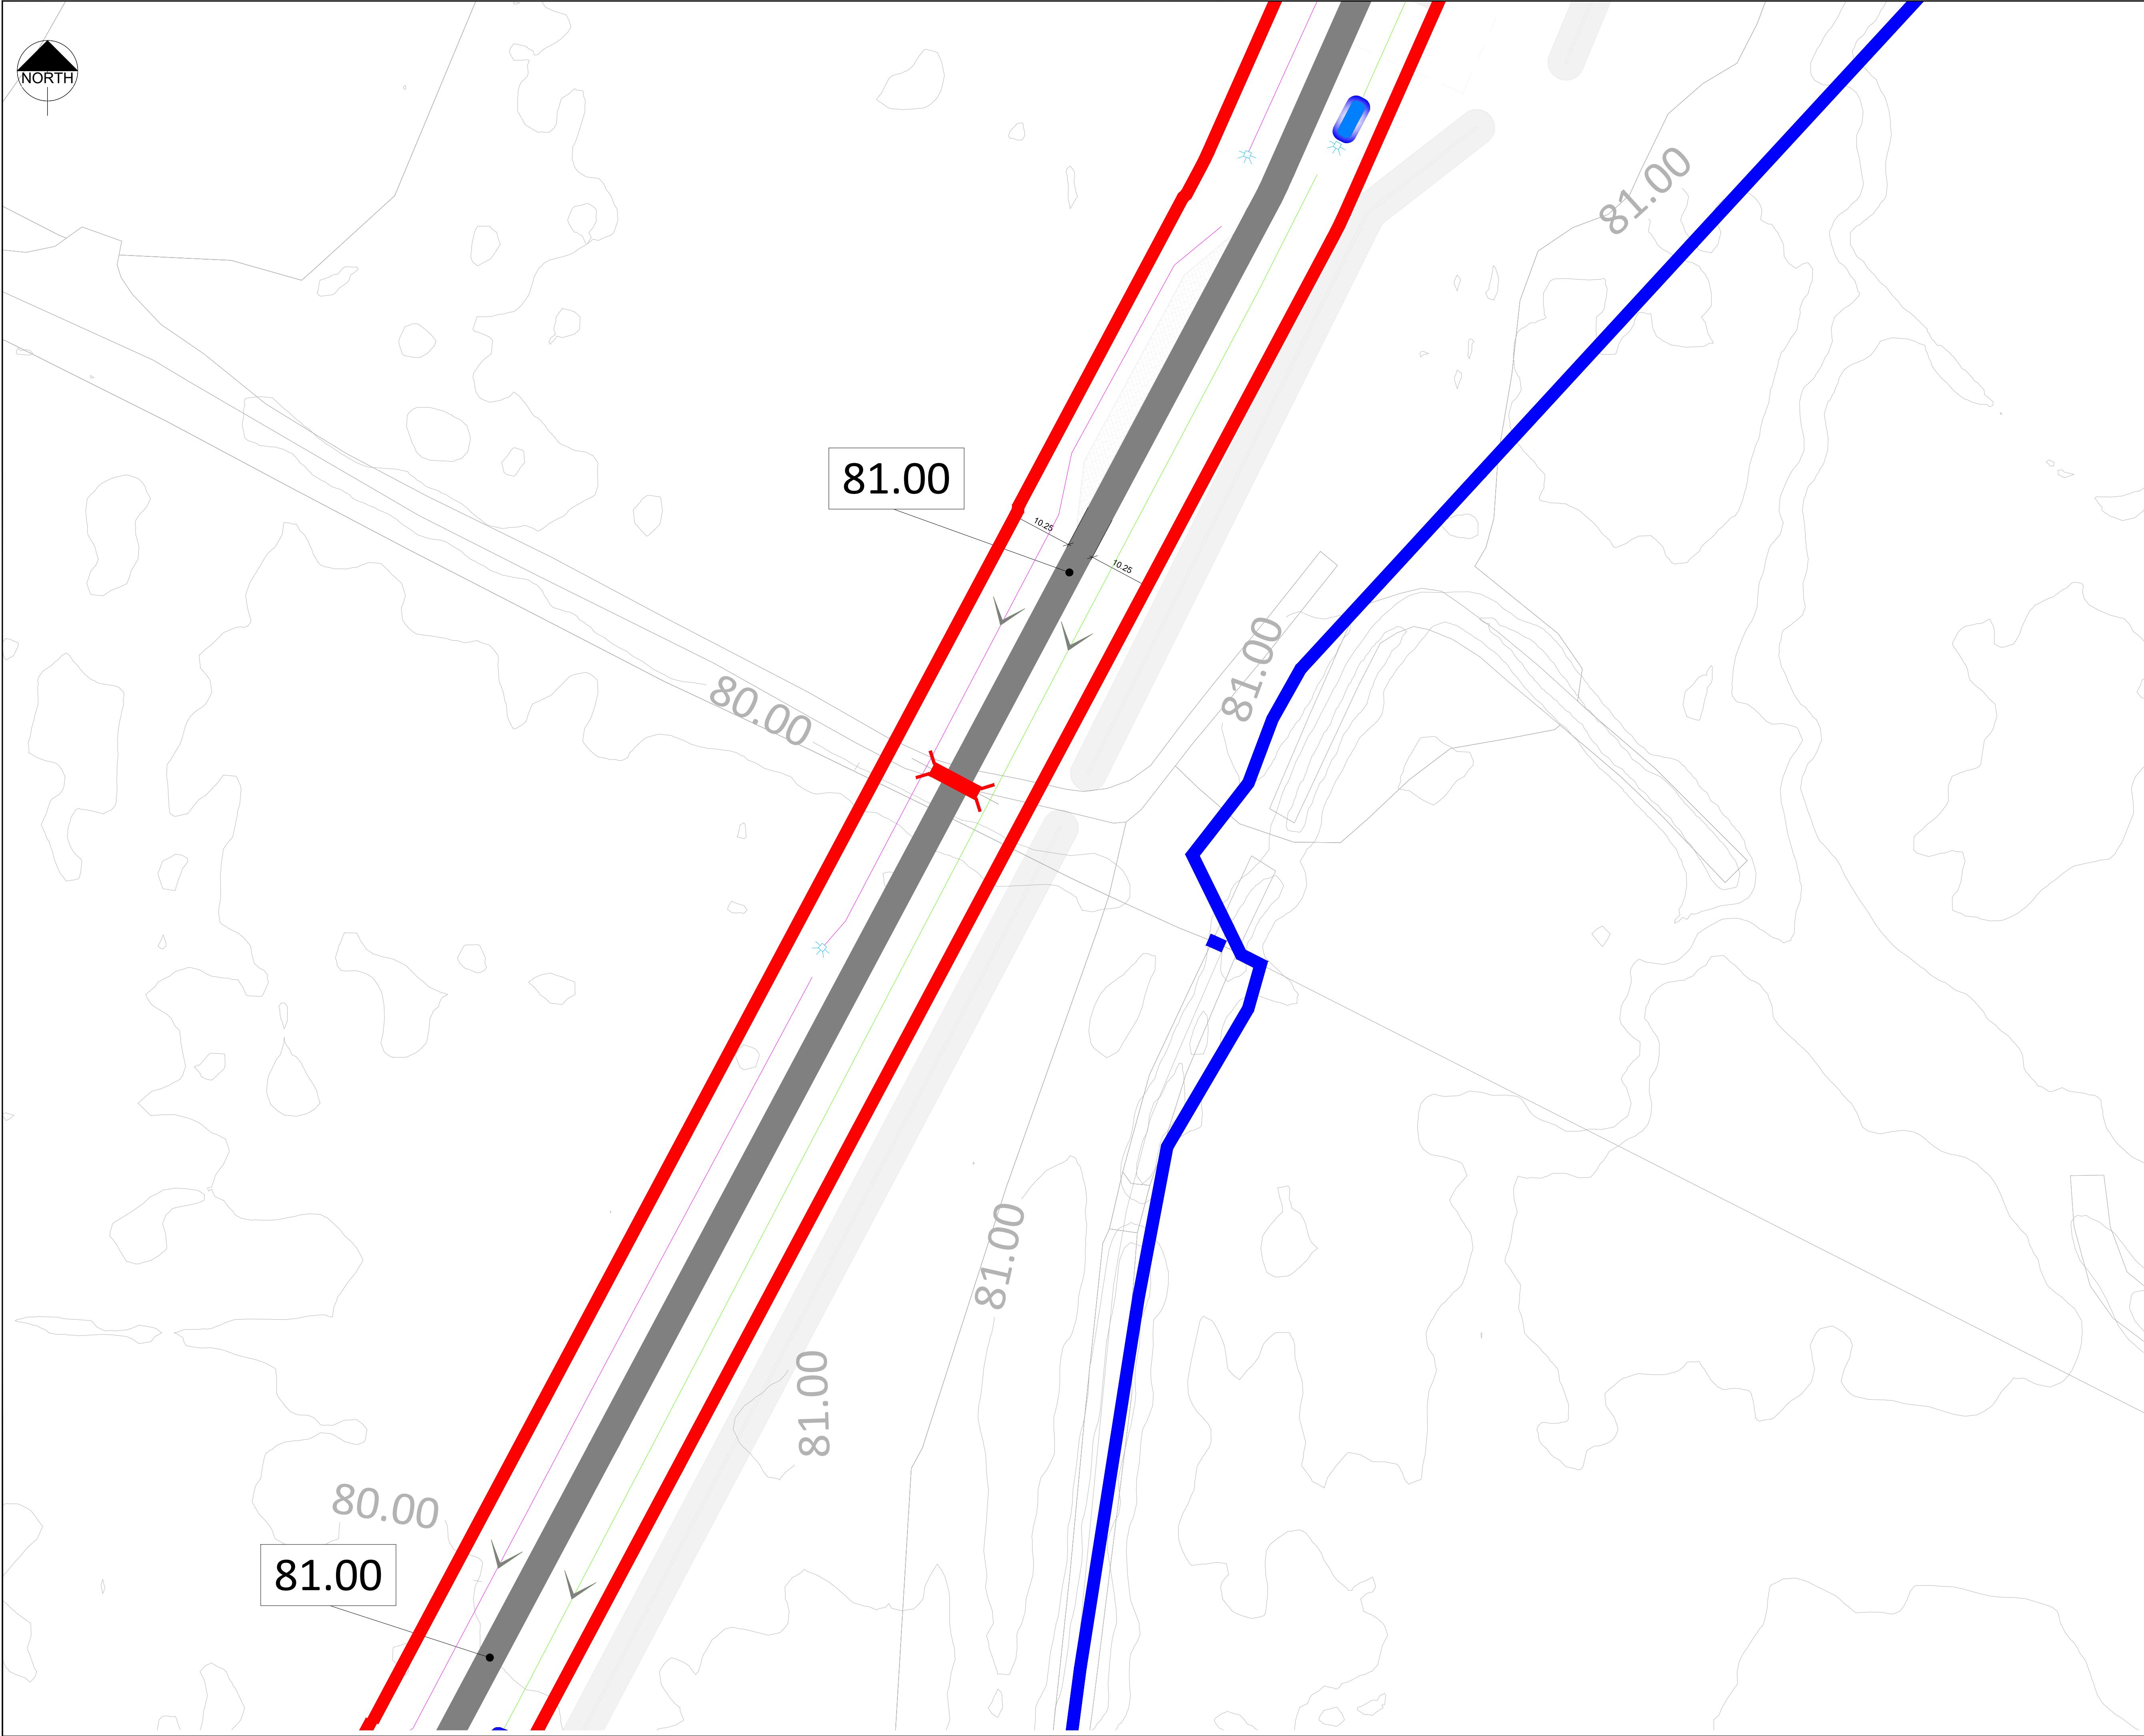

DO NOT SCALE FROM THIS DRAWING. USE FIGURED DIMENSIONS IN ALL CASES. VERIFY DIMENSIONS ON SITE AND REPORT ANY DISCREPANCIES TO THE DESIGNERS IMMEDIATELY.

THIS DRAWING TO BE READ IN CONJUNCTION WITH THE DESIGNERS SPECIFICATION.

© THIS DRAWING IS COPYRIGHT AND MAY ONLY BE REPRODUCED WITH THE DESIGNERS PERMISSION.

NOTES:

- ALL DRAWINGS ARE TO BE READ IN CONJUNCTION WITH ALL RELEVANT SPECIFICATIONS, BILLS OF QUANTITIES, ARCHITECTURAL, SERVICES AND ENGINEERING DRAWINGS.
- ALL LEVELS ARE IN METRES RELATED TO ORDNANCE DATUM MALIN HEAD.
- ANY DISCREPANCIES BETWEEN THESE DOCUMENTS SHALL BE BROUGHT TO THE ATTENTION OF THE ENGINEER.
- DRAWINGS ARE NOT TO BE SCALED.
- ALL DIMENSIONS ARE IN METRES, UNLESS NOTED OTHERWISE.

LEGEND:

- LANDHOLDING BOUNDARY
- PROPOSED ACCESS ROAD
- PLANNING BOUNDARY
- STORM WATER
- ROADSIDE SWALE
- EXISTING CULVERT
- XX.XX SPOT LEVELS
- SETTLEMENT POND

KEYPLAN:

Map Reproduced From Tailte Éireann
By Permission Of The Government.
CYAL50332198

OSI SHEET NO: 3122-C, 3122-D, 3187-A, 3187-B, 3188-A, 3188-B, 3187-C, 3187-D, 3188-C, 3188-D, 3253-A, 3253-B, 3253-C & 3253-D

P13	10/06/2025	ISSUED FOR INFORMATION	SR	IB
P12	05/06/2025	ISSUED FOR INFORMATION	SR	IB
P11	26/05/2025	ISSUED FOR INFORMATION	SR	IB
P10	22/05/2025	ISSUED FOR INFORMATION	S.R.	I.B.
P09	19/05/2025	ISSUED FOR INFORMATION	S.R.	I.B.
P08	06/05/2025	ISSUED FOR INFORMATION	S.R.	I.B.
P07	25/04/2025	ISSUED FOR INFORMATION	S.R.	I.B.
P06	24/03/2025	ISSUED FOR INFORMATION	S.R.	I.B.
P05	11/03/2025	ISSUED FOR INFORMATION	S.R.	I.B.
P04	18/02/2025	ISSUED FOR INFORMATION	S.R.	I.B.
P03	14/10/2024	ISSUED FOR INFORMATION	O.R.	I.B.
P02	03/10/2024	ISSUED FOR INFORMATION	S.S.	I.B.
P01	03/09/2024	ISSUED FOR INFORMATION	S.S.	I.B.
REV	DATE	DESCRIPTION	BY	APP

PROJECT:

DREHID SUBSTATION

TITLE:

SITE ACCESS ROAD - SHEET 6

CLIENT:

NORTH KILDARE WF LTD.

ENGINEERING AND ENVIRONMENTAL CONSULTANTS

CORK | TRALEE | LONDON | LIMERICK

mwp.ie

DRAWN:	S.S.	CHECKED:	C.F.	APPROVED:	I.B.
PROJECT NUMBER:	23727	DATE:	JULY' 24	SCALE @ A1:	1:500
STATUS DESCRIPTION					STATUS:
FOR INFORMATION					S2
DRAWING NUMBER					REV:
23727 - MWP -00 -00 -DR-C-0112					P13