


DO NOT SCALE FROM THIS DRAWING. USE FIGURED DIMENSIONS IN ALL CASES. VERIFY DIMENSIONS ON SITE AND REPORT ANY DISCREPANCIES TO THE DESIGNERS IMMEDIATELY.
THIS DRAWING TO BE READ IN CONJUNCTION WITH THE DESIGNERS SPECIFICATION.
© THIS DRAWING IS COPYRIGHT AND MAY ONLY BE REPRODUCED WITH THE DESIGNERS PERMISSION.

- NOTES:
1. ALL DRAWINGS ARE TO BE READ IN CONJUNCTION WITH ALL RELEVANT SPECIFICATIONS, BILLS OF QUANTITIES, ARCHITECTURAL, SERVICES AND ENGINEERING DRAWINGS.
 2. ALL LEVELS ARE IN METRES RELATED TO ORDNANCE DATUM MALIN HEAD.
 3. ANY DISCREPANCIES BETWEEN THESE DOCUMENTS SHALL BE BROUGHT TO THE ATTENTION OF THE ENGINEER.
 4. DRAWINGS ARE NOT TO BE SCALED.
 5. ALL DIMENSIONS ARE IN METRES, UNLESS NOTED OTHERWISE.

- LEGEND:
- LANDHOLDING BOUNDARY
 - RED LINE BOUNDARY
 - PROPOSED ACCESS ROAD
 - WAYLEAVE
 - XX.XX SPOT LEVELS
 - HEDGEROWS TO BE UPROOTED AND REPLANTED

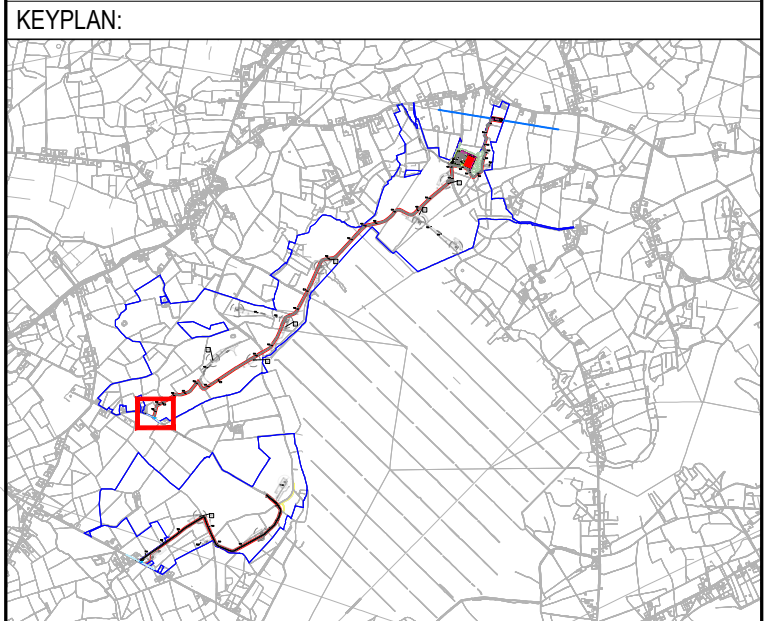

Map Reproduced From Tailte Éireann
By Permission Of The Government.
CYAL50332198.

OSI SHEET NO: 3122-C, 3122-D, 3187-A, 3187-B,
3188-A, 3188-B, 3187-C, 3187-D, 3188-C, 3188-D,
3253-A, 3253-B, 3253-C & 3253-D

P08	10/06/25	ISSUED FOR INFORMATION	SR	IB
P07	05/06/25	ISSUED FOR INFORMATION	SR	IB
P06	30/05/25	ISSUED FOR INFORMATION	SR	IB
P05	26/05/25	ISSUED FOR INFORMATION	SR	IB
P04	16/05/25	ISSUED FOR INFORMATION	SR	IB
P03	06/05/25	ISSUED FOR INFORMATION	S.R.	I.B.
P02	25/04/25	ISSUED FOR INFORMATION	S.R.	I.B.
P01	24/03/25	ISSUED FOR INFORMATION	S.R.	I.B.
REV	DATE	DESCRIPTION	BY	APP

PROJECT:
DREHID SUBSTATION

TITLE:
SITE ACCESS ENTRANCE 2

CLIENT:
NORTH KILDARE WF LTD.

MWP
ENGINEERING AND ENVIRONMENTAL CONSULTANTS
CORK | TRALEE | LONDON | LIMERICK
mwp.ie

DRAWN: S.R.	CHECKED: C.F.	APPROVED: I.B.
PROJECT NUMBER: 23727	DATE: JULY '24	SCALE @ A1: 1:1000
STATUS DESCRIPTION: FOR INFORMATION		STATUS: S2
DRAWING NUMBER: 23727 - MWP - 00 - 00 - DR - C - 0116		REV: P08