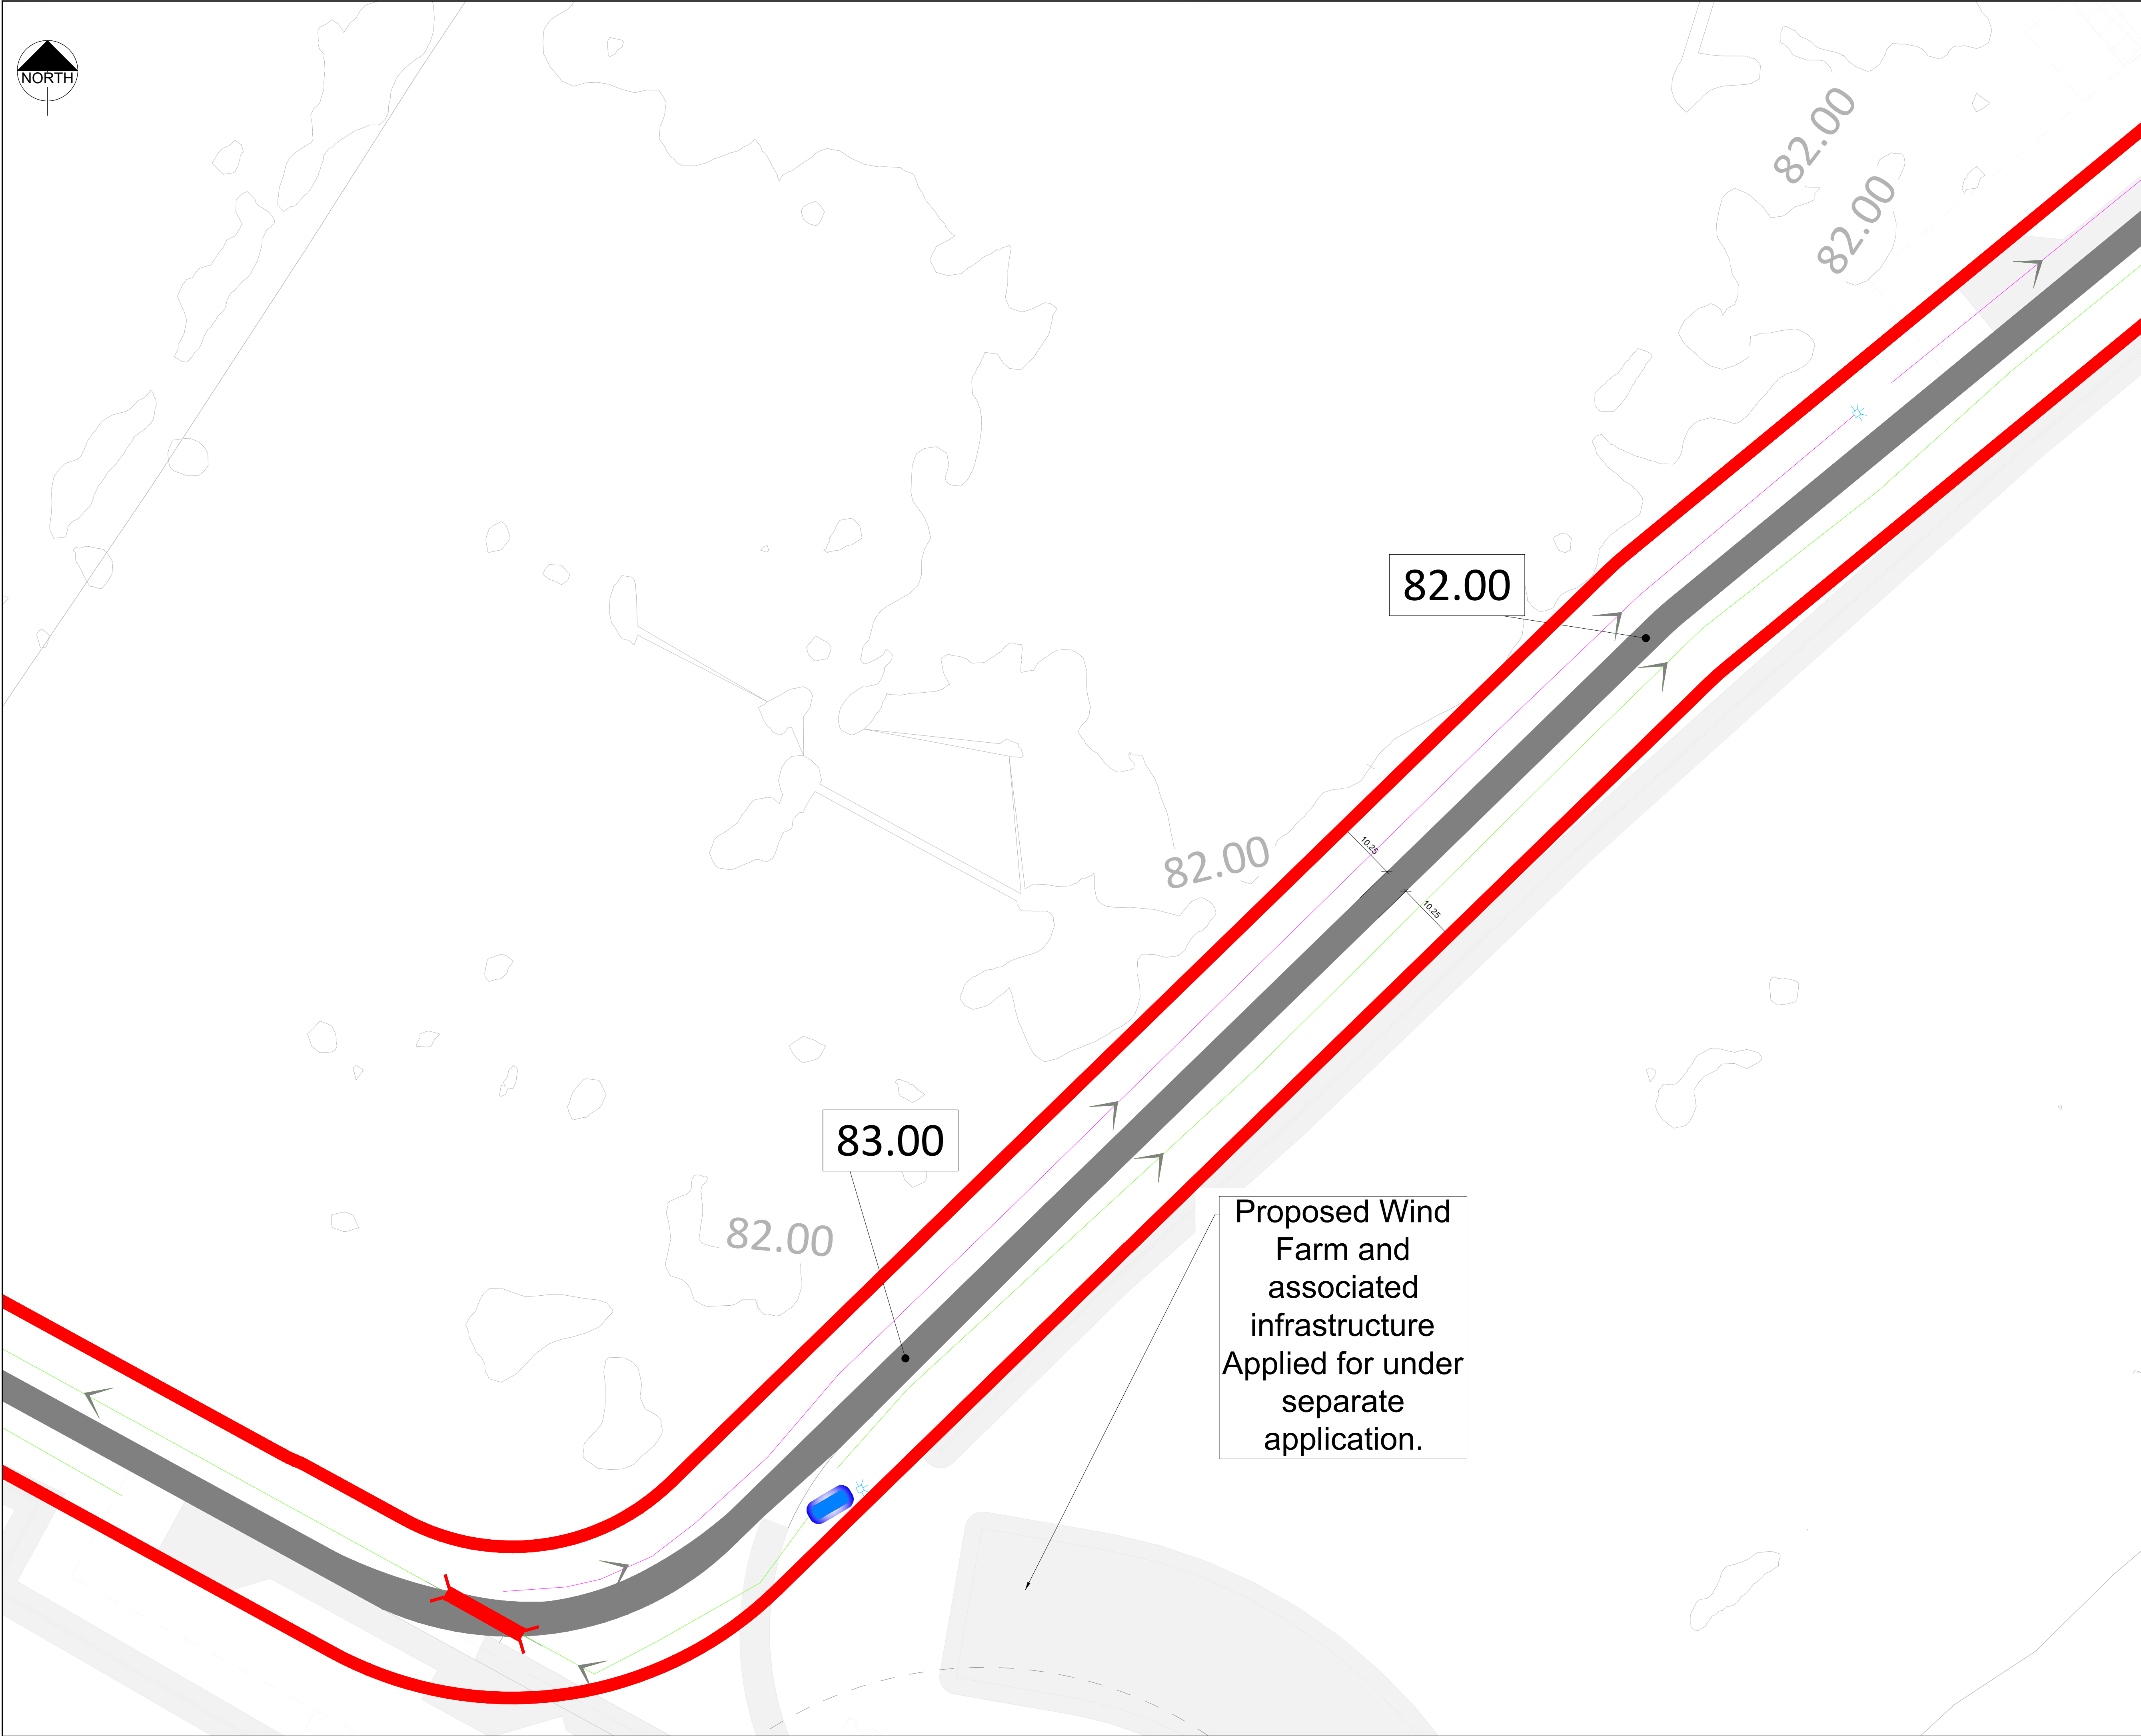


DO NOT SCALE FROM THIS DRAWING. USE FIGURED DIMENSIONS IN ALL CASES. VERIFY DIMENSIONS ON SITE AND REPORT ANY DISCREPANCIES TO THE DESIGNERS IMMEDIATELY.

THIS DRAWING IS TO BE READ IN CONJUNCTION WITH THE DESIGNERS SPECIFICATION.

© THIS DRAWING IS COPYRIGHT AND MAY ONLY BE REPRODUCED WITH THE DESIGNERS PERMISSION.

NOTES:

- ALL DRAWINGS ARE TO BE READ IN CONJUNCTION WITH ALL RELEVANT SPECIFICATIONS, BILLS OF QUANTITIES, ARCHITECTURAL, SERVICES AND ENGINEERING DRAWINGS.
- ALL LEVELS ARE IN METRES RELATED TO ORDNANCE DATUM MALIN HEAD.
- ANY DISCREPANCIES BETWEEN THESE DOCUMENTS SHALL BE BROUGHT TO THE ATTENTION OF THE ENGINEER.
- DRAWINGS ARE NOT TO BE SCALED.
- ALL DIMENSIONS ARE IN METRES, UNLESS NOTED OTHERWISE.

LEGEND:

- LANDHOLDING BOUNDARY
- PROPOSED ACCESS ROAD
- PLANNING BOUNDARY
- STORM WATER
- ROADSIDE SWALE
- EXISTING CULVERT
- XX.XX SPOT LEVELS
- SETTLEMENT POND

KEYPLAN:

Map Reproduced From Taille Éireann
By Permission Of The Government.
CYAL50332198.

OSI SHEET NO: 3122-C, 3122-D, 3187-A, 3187-B, 3188-A, 3188-B, 3187-C, 3187-D, 3188-C, 3188-D, 3253-A, 3253-B, 3253-C & 3253-D

P06	10/06/2025	ISSUED FOR INFORMATION	S.R.	I.B.
P05	05/06/2025	ISSUED FOR INFORMATION	S.R.	I.B.
P04	26/05/2025	ISSUED FOR INFORMATION	S.R.	I.B.
P03	22/05/2025	ISSUED FOR INFORMATION	S.R.	I.B.
P02	19/05/2025	ISSUED FOR INFORMATION	S.R.	I.B.
P01	06/05/2025	ISSUED FOR INFORMATION	S.R.	I.B.
REV	DATE	DESCRIPTION	BY	APP

PROJECT:

DREHID SUBSTATION

TITLE:

SITE ACCESS ROAD - SHEET 10

CLIENT:

NORTH KILDARE WF LTD.

MWP

ENGINEERING AND ENVIRONMENTAL CONSULTANTS

CORK | TRALEE | LONDON | LIMERICK

mwp.ie

DRAWN:	CHECKED:	APPROVED:
O.R.	C.F.	I.B.
PROJECT NUMBER:	DATE:	SCALE @ A1:
23727	OCT '24	1:500
STATUS DESCRIPTION		STATUS:
FOR INFORMATION		S2
DRAWING NUMBER:		REV:
23727 - MWP -00 -00-DR-C-0129		P06