


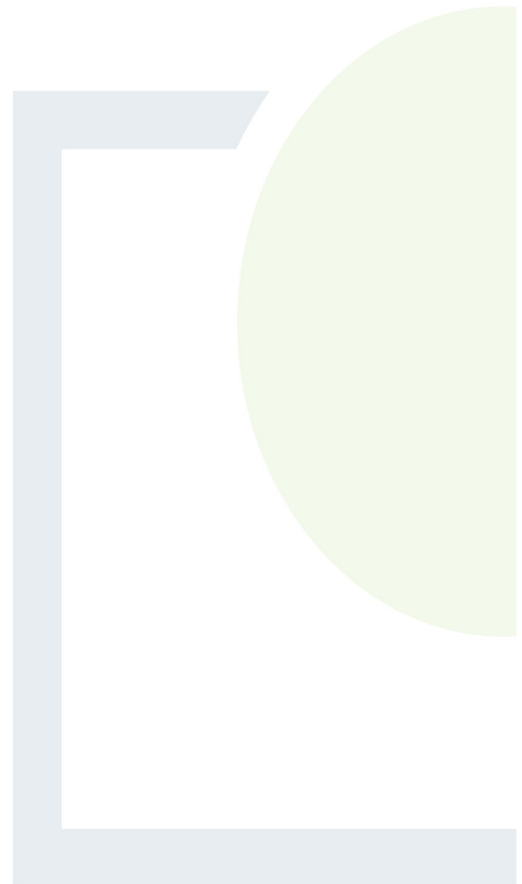

DESIGNING AND DELIVERING
A SUSTAINABLE FUTURE

ADDENDUM 1

Schedule of Drawings





**DESIGNING AND DELIVERING
A SUSTAINABLE FUTURE**

Drawing No.		Sheet List Table	Rev.			
		Drawing Title				
P22-242-0100-0000		DRAWING INDEX SHEET	A	P22-242-0300-0020	TEMPORARY CONSTRUCTION COMPOUND 2 LAYOUT	A
P22-242-0100-0001		1:10000 SITE LOCATION	A	P22-242-0300-0021	PROPOSED WATER COURSE CROSSING - BRIDGE 1 PLAN & DETAILS	A
P22-242-0100-0002		1:2500 SITE LAYOUT SHEET 1 OF 5	A	P22-242-0300-0022	PROPOSED WATER COURSE CROSSING - BRIDGE 2 PLAN & DETAILS	A
P22-242-0100-0003		1:2500 SITE LAYOUT SHEET 2 OF 5	A	P22-242-0300-0023	PROPOSED WATER COURSE CROSSING - BRIDGE 3 PLAN & DETAILS	A
P22-242-0100-0004		1:2500 SITE LAYOUT SHEET 3 OF 5	A	P22-242-0300-0024	TEMPORARY WATER COURSE CROSSING 1	A
P22-242-0100-0005		1:2500 SITE LAYOUT SHEET 4 OF 5	A	P22-242-0300-0025	TEMPORARY WATER COURSE CROSSING 2	A
P22-242-0100-0006		1:2500 SITE LAYOUT SHEET 5 OF 5	A	P22-242-0300-0026	ACCESS TRACK DETAILS	A
P22-242-0101-0001		1:500 SITE LAYOUT PLAN SHEET 1 OF 40	A	P22-242-0300-0027	INTERNAL JOINT BAY DETAILS	A
P22-242-0101-0002		1:500 SITE LAYOUT PLAN SHEET 2 OF 40	A	P22-242-0300-0028	TRENCH DETAILS FOR INTERNAL COLLECTOR CABLES	A
P22-242-0101-0003		1:500 SITE LAYOUT PLAN SHEET 3 OF 40	A	P22-242-0300-0029	T8, T9, T10 PILED HARDSTANDING FOUNDATION DETAIL	A
P22-242-0101-0004		1:500 SITE LAYOUT PLAN SHEET 4 OF 40	A	P22-242-0300-0030	STILLING POND DETAILS	A
P22-242-0101-0005		1:500 SITE LAYOUT PLAN SHEET 5 OF 40	A	P22-242-0501-0001	SILT FENCE DETAILS	A
P22-242-0101-0006		1:500 SITE LAYOUT PLAN SHEET 6 OF 40	A	P22-242-0501-0002	CULVERT DETAILS	A
P22-242-0101-0007		1:500 SITE LAYOUT PLAN SHEET 7 OF 40	A	P22-242-0501-0003	BUNDED FUEL SLAB DETAIL	A
P22-242-0101-0008		1:500 SITE LAYOUT PLAN SHEET 8 OF 40	A	P22-242-0501-0004	TRAIL SIGNAGE AND BENCH DETAILS	A
P22-242-0101-0009		1:500 SITE LAYOUT PLAN SHEET 9 OF 40	A	P22-242-0501-0005	CROSS DRAIN WITH DIFFUSE OUTFALL DETAILS	A
P22-242-0101-0010		1:500 SITE LAYOUT PLAN SHEET 10 OF 40	A	P22-242-0501-0006	FULL RETENTION INTERCEPTOR (TEMPORARY CONSTRUCTION COMPOUND)	A
P22-242-0101-0011		1:500 SITE LAYOUT PLAN SHEET 11 OF 40	A	P22-242-0501-0007	WHEEL WASH DETAIL	A
P22-242-0101-0012		1:500 SITE LAYOUT PLAN SHEET 12 OF 40	A			
P22-242-0101-0013		1:500 SITE LAYOUT PLAN SHEET 13 OF 40	A			
P22-242-0101-0014		1:500 SITE LAYOUT PLAN SHEET 14 OF 40	A			
P22-242-0101-0015		1:500 SITE LAYOUT PLAN SHEET 15 OF 40	A			
P22-242-0101-0016		1:500 SITE LAYOUT PLAN SHEET 16 OF 40	A			
P22-242-0101-0017		1:500 SITE LAYOUT PLAN SHEET 17 OF 40	A			
P22-242-0101-0018		1:500 SITE LAYOUT PLAN SHEET 18 OF 40	A			
P22-242-0101-0019		1:500 SITE LAYOUT PLAN SHEET 19 OF 40	A			
P22-242-0101-0020		1:500 SITE LAYOUT PLAN SHEET 20 OF 40	A			
P22-242-0101-0021		1:500 SITE LAYOUT PLAN SHEET 21 OF 40	A			
P22-242-0101-0022		1:500 SITE LAYOUT PLAN SHEET 22 OF 40	A			
P22-242-0101-0023		1:500 SITE LAYOUT PLAN SHEET 23 OF 40	A			
P22-242-0101-0024		1:500 SITE LAYOUT PLAN SHEET 24 OF 40	A			
P22-242-0101-0025		1:500 SITE LAYOUT PLAN SHEET 25 OF 40	A			
P22-242-0101-0026		1:500 SITE LAYOUT PLAN SHEET 26 OF 40	A			
P22-242-0101-0027		1:500 SITE LAYOUT PLAN SHEET 27 OF 40	A			
P22-242-0101-0028		1:500 SITE LAYOUT PLAN SHEET 28 OF 40	A			
P22-242-0101-0029		1:500 SITE LAYOUT PLAN SHEET 29 OF 40	A			
P22-242-0101-0030		1:500 SITE LAYOUT PLAN SHEET 30 OF 40	A			
P22-242-0101-0031		1:500 SITE LAYOUT PLAN SHEET 31 OF 40	A			
P22-242-0101-0032		1:500 SITE LAYOUT PLAN SHEET 32 OF 40	A			
P22-242-0101-0033		1:500 SITE LAYOUT PLAN SHEET 33 OF 40	A			
P22-242-0101-0034		1:500 SITE LAYOUT PLAN SHEET 34 OF 40	A			
P22-242-0101-0035		1:500 SITE LAYOUT PLAN SHEET 35 OF 40	A			
P22-242-0101-0036		1:500 SITE LAYOUT PLAN SHEET 36 OF 40	A			
P22-242-0101-0037		1:500 SITE LAYOUT PLAN SHEET 37 OF 40	A			
P22-242-0101-0038		1:500 SITE LAYOUT PLAN SHEET 38 OF 40	A			
P22-242-0101-0039		1:500 SITE LAYOUT PLAN SHEET 39 OF 40	A			
P22-242-0101-0040		1:500 SITE LAYOUT PLAN SHEET 40 OF 40	A			
P22-242-0300-0001		T1 HARDSTAND - SECTIONS	A			
P22-242-0300-0002		T2 HARDSTAND - SECTIONS	A			
P22-242-0300-0003		T3 HARDSTAND - SECTIONS	A			
P22-242-0300-0004		T4 HARDSTAND - SECTIONS	A			
P22-242-0300-0005		T5 HARDSTAND - SECTIONS	A			
P22-242-0300-0006		T6 HARDSTAND - SECTIONS	A			
P22-242-0300-0007		T7 HARDSTAND - SECTIONS	A			
P22-242-0300-0008		T8 HARDSTAND - SECTIONS	A			
P22-242-0300-0009		T9 HARDSTAND - SECTIONS	A			
P22-242-0300-0010		T10 HARDSTAND - SECTIONS	A			
P22-242-0300-0011		T11 HARDSTAND - SECTIONS	A			
P22-242-0300-0012		T1 TURBINE ELEVATION & HARDSTAND DETAIL	A			
P22-242-0300-0013		T2 TO T11 TURBINE ELEVATION & HARDSTAND DETAIL	A			
P22-242-0300-0014		T8, T9, & T10 PILED TURBINE FOUNDATION DETAIL	A			
P22-242-0300-0015		SITE ACCESS MAIN ENTRANCE	A			
P22-242-0300-0016		SITE ACCESS ENTRANCE 2	A			
P22-242-0300-0017		SITE ENTRANCE TO ACCOMMODATE TDR	A			
P22-242-0300-0018		SITE ACCESS ENTRANCE 3	A			
P22-242-0300-0019		TEMPORARY CONSTRUCTION COMPOUND 1 LAYOUT	A			

If Applicable : Ordnance Survey Ireland Licence No. EN 0001218 © Ordnance Survey Ireland and Government of Ireland
OSI SHEETS 3122-C, 3122-D,3187-A,3187-B,3187-C,3187-D,3188-A,3188-B,3188-C,3188-D,3253-A,3253-B,3253-C,3253-D,

Rev.	Description	App By	Date
A	ISSUE FOR PLANNING	JH	11.03.25

PROJECT	CLIENT			
	DREHID WIND FARM & SUBSTATION			
	NORTH KILDARE WIND FARM Ltd.			
SHEET				
	DRAWING INDEX SHEET			
Date		11.03.25	Project number	P22-242
Drawn by		CS	Scale (@ A1-)	Scale N/A
Checked by		BC	Drawing Number	Rev
			P22-242-0100-0000	A