

Legend

Planning Site Boundary

Land Holding Boundary

Proposed Internal Access Track

Temporary Construction Phase Surfaces

Existing Public Road to be used for Construction and Operation Phase

Proposed Internal Collector Cable

Existing Ground Contour

Interceptor Drain With Diffuse Outflow

Roadside Swale

Stilling Pond and Diffuse

Proposed Culvert

Existing Culvert

Temporary Bridge Crossing

Proposed Berms

Proposed Amenity Trail

Temporary Noise Barriers

- Notes.
1.

2.


3.

4.
- All dimensions in metres.


Entrance surfaces to be graded -2.5% with fall towards the development to ensure surface water does not discharge to public road.

Proposed entrance geometry and sight lines are designed in accordance with TII publications DN-GEO-03060 and DN-GEO-03031.

This entrance will be used by construction HGVs, LGVs and turbine component delivery vehicles.

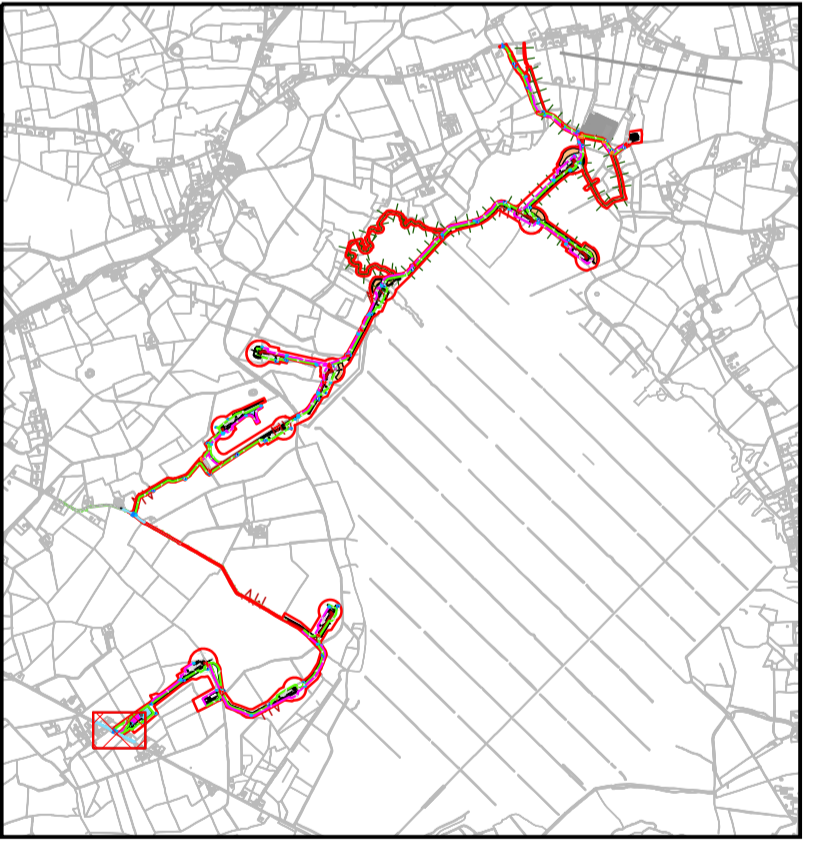

KEY PLAN

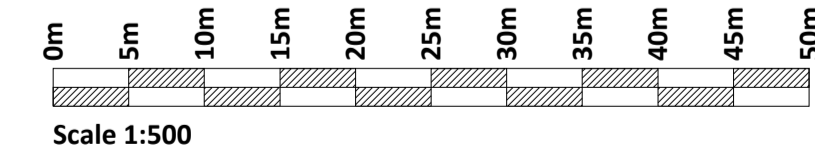

VIEW EAST FROM ENTRANCE



VIEW WEST FROM ENTRANCE

If Applicable : Ordnance Survey Ireland Licence No. EN 0001218 © Ordnance Survey Ireland and Government of Ireland
OSI SHEETS 3122-C, 3122-D,3187-A,3187-B,3187-C,3187-D,3188-A,3188-B,3188-C,3188-D,3253-A,3253-B,3253-C,3253-D,

FEHILY
TIMONEY

Cork | Dublin | Carlow

www.fehilytimoney.ie

No part of this document may be reproduced or transmitted in any form or stored in any retrieval system of any nature without the written permission of Fehily Timoney & Company as copyright holder except as agreed for use on the project for which the document was originally issued. Do not scale. Use figured dimensions only. If in doubt - Ask!

Rev.	Description	App By	Date
A	ISSUE FOR PLANNING	JH	11.03.25

PROJECT	CLIENT		
DREHID WIND FARM & SUBSTATION	NORTH KILDARE WIND FARM Ltd.		
SHEET	Date	Project number	Scale (@ A1-)
SITE ACCESS MAIN ENTRANCE	11.03.25	P22-242	1:500
	Drawn by	Drawing Number	Rev
	CS	P22-242-0300-0015	A
	Checked by		
	BC		

O:\ACAD\2022\P22-242\P22-242-0300-0015