



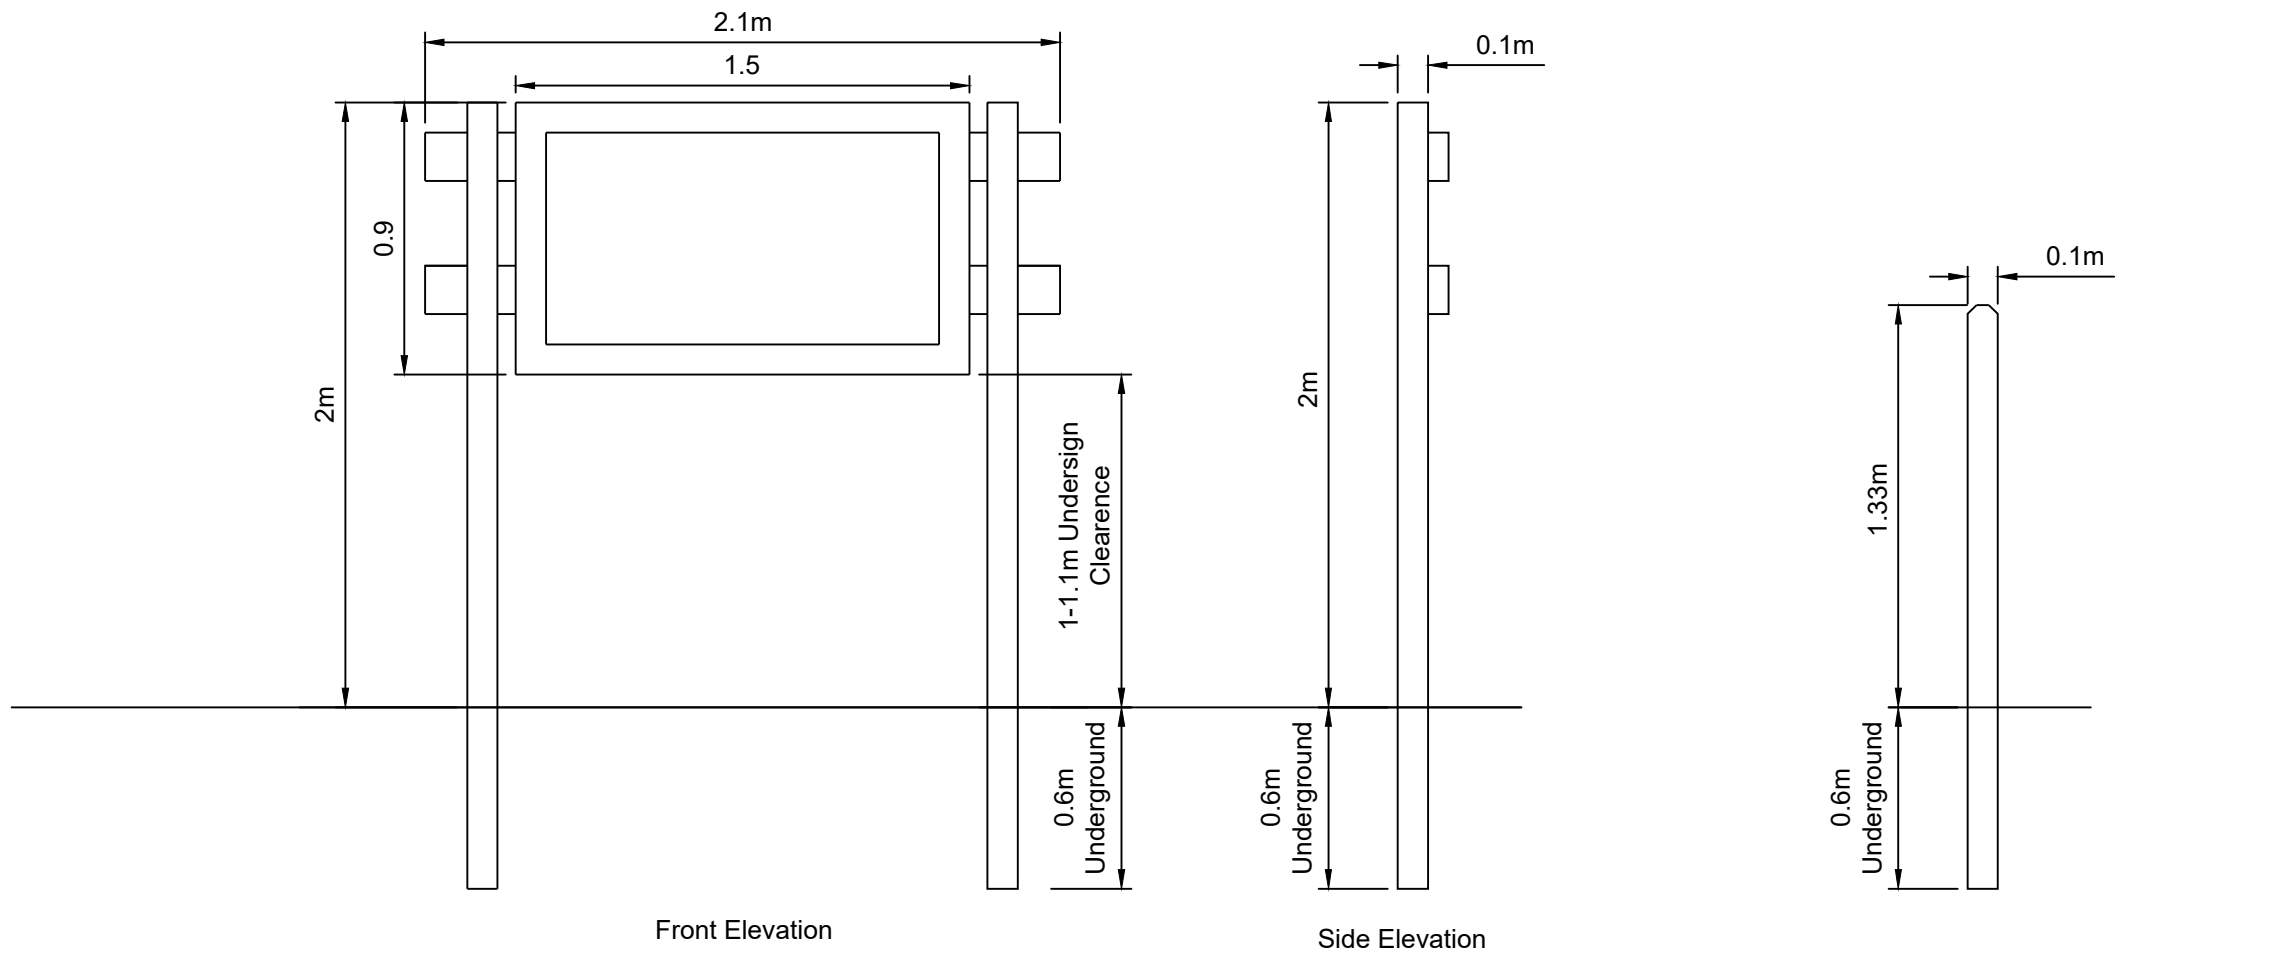


Trail Head Signs

Way Mark Sign

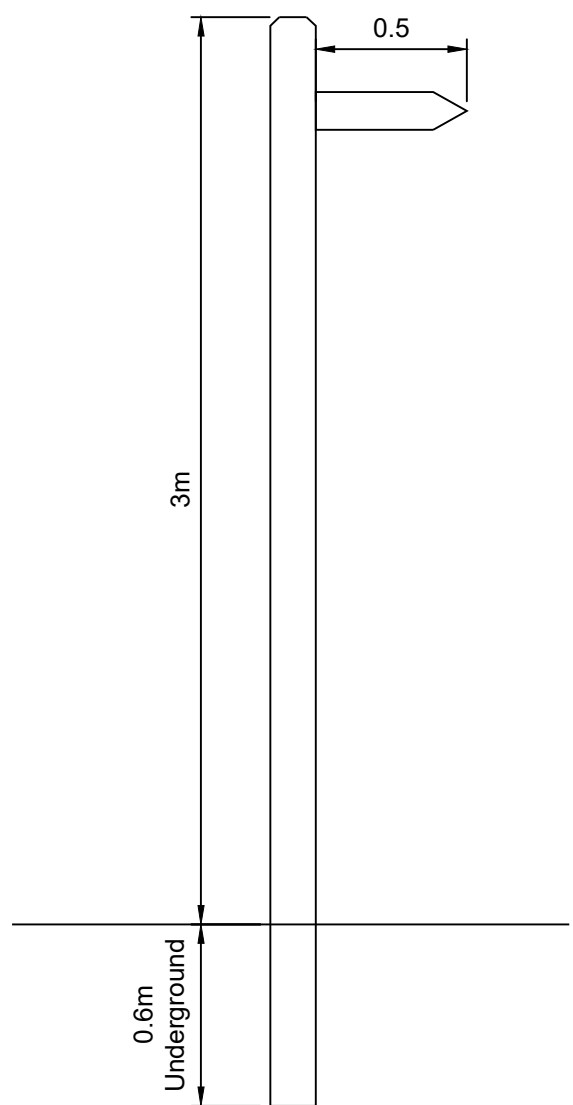

Fingerpost Sign

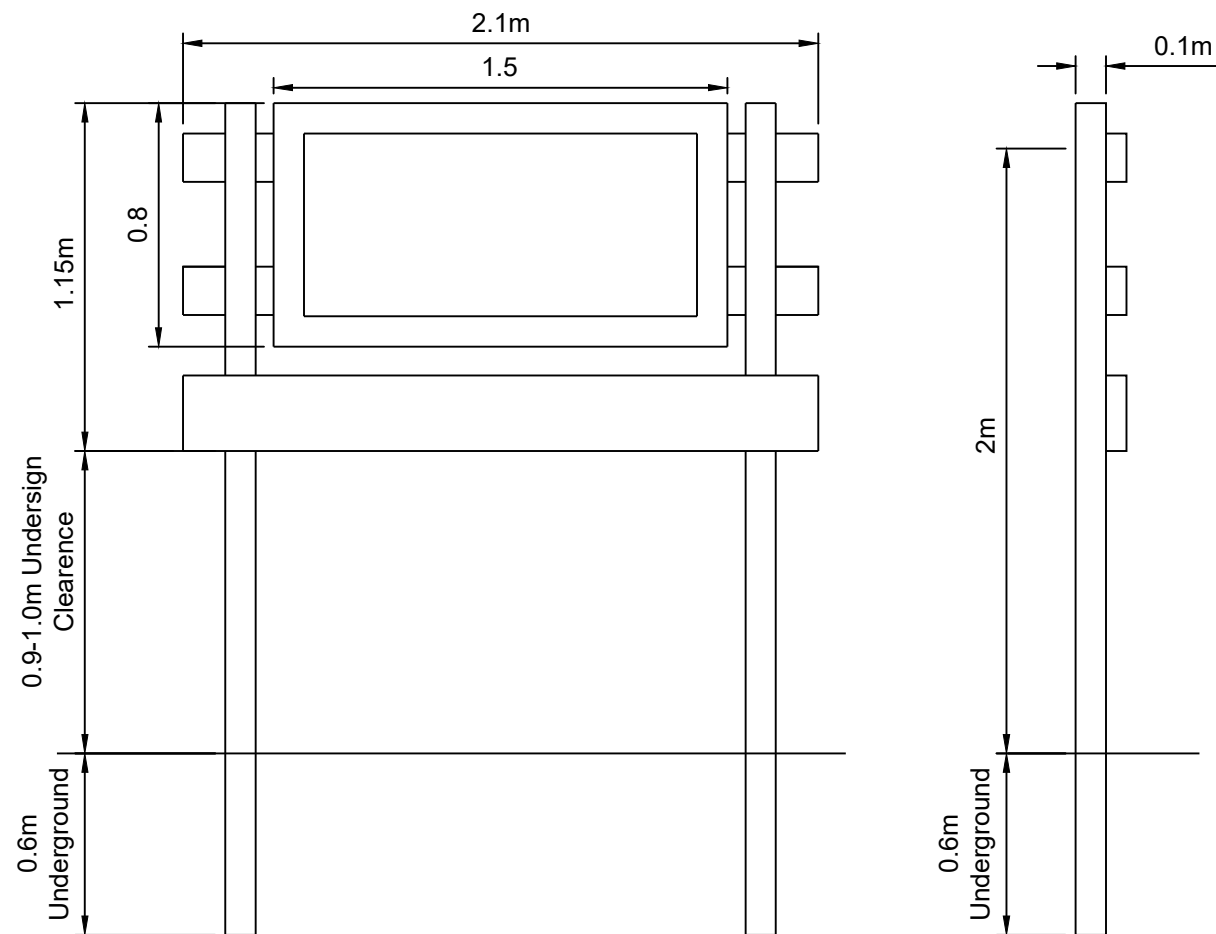

Information Board


SIGNAGE - RECREATION AMINITY TRAIL

Scale 1:25




TYPICAL FURNITURE FOR WOODLAND SETTING

NTS

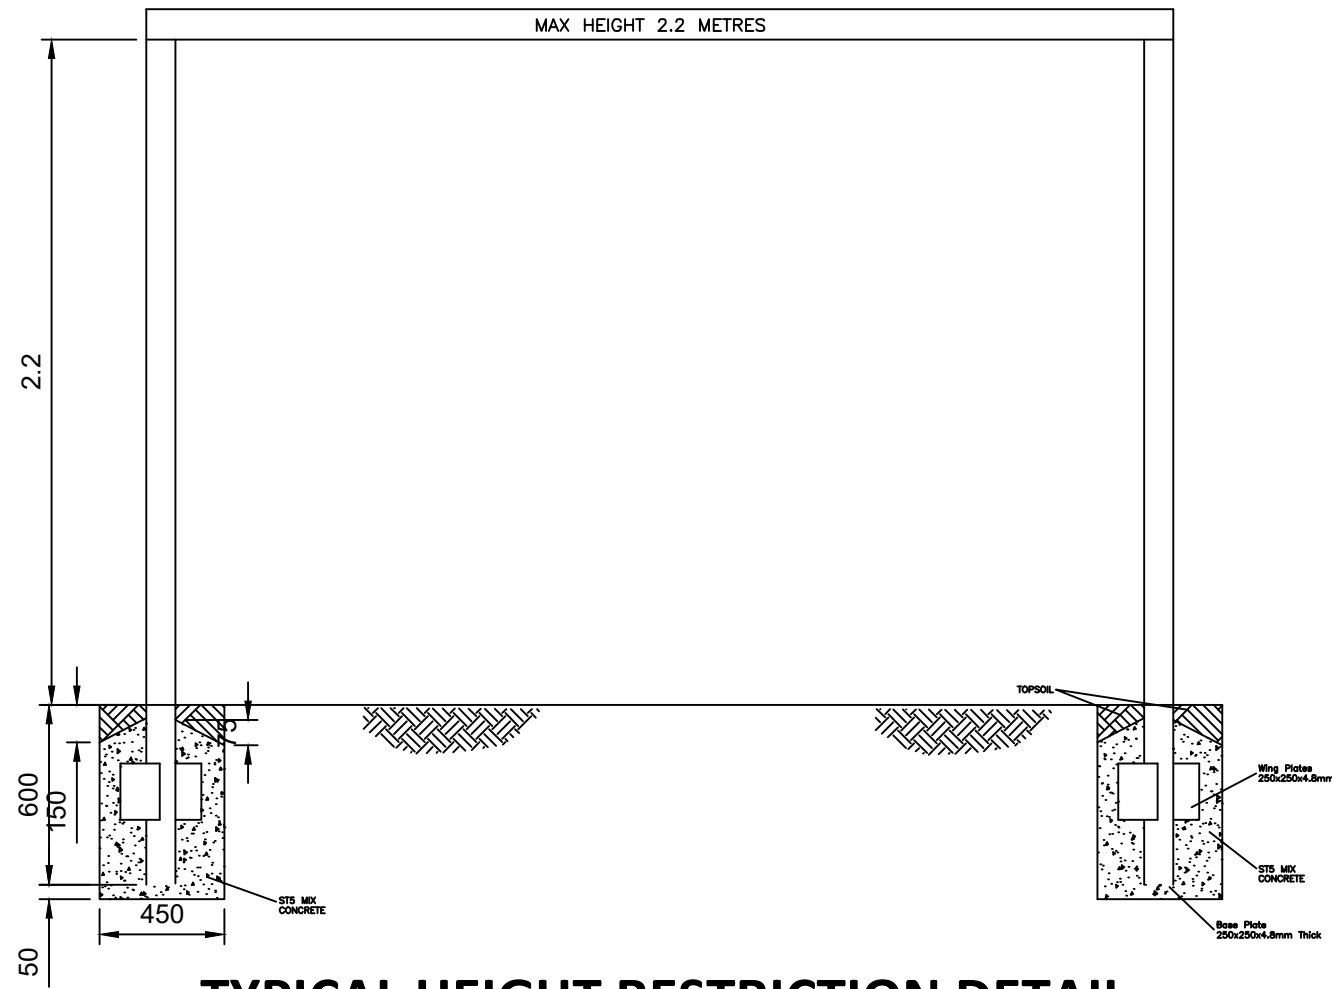


TYPICAL HEIGHT RESTRICTION DETAIL

Scale 1:25

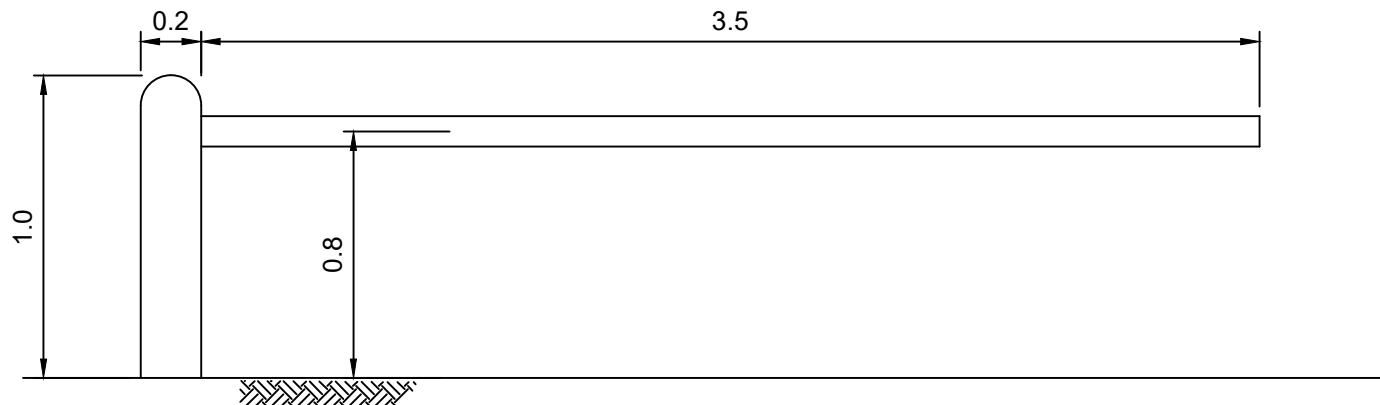


TYPICAL SINGLE LOW BARRIER DETAIL

Scale 1:25

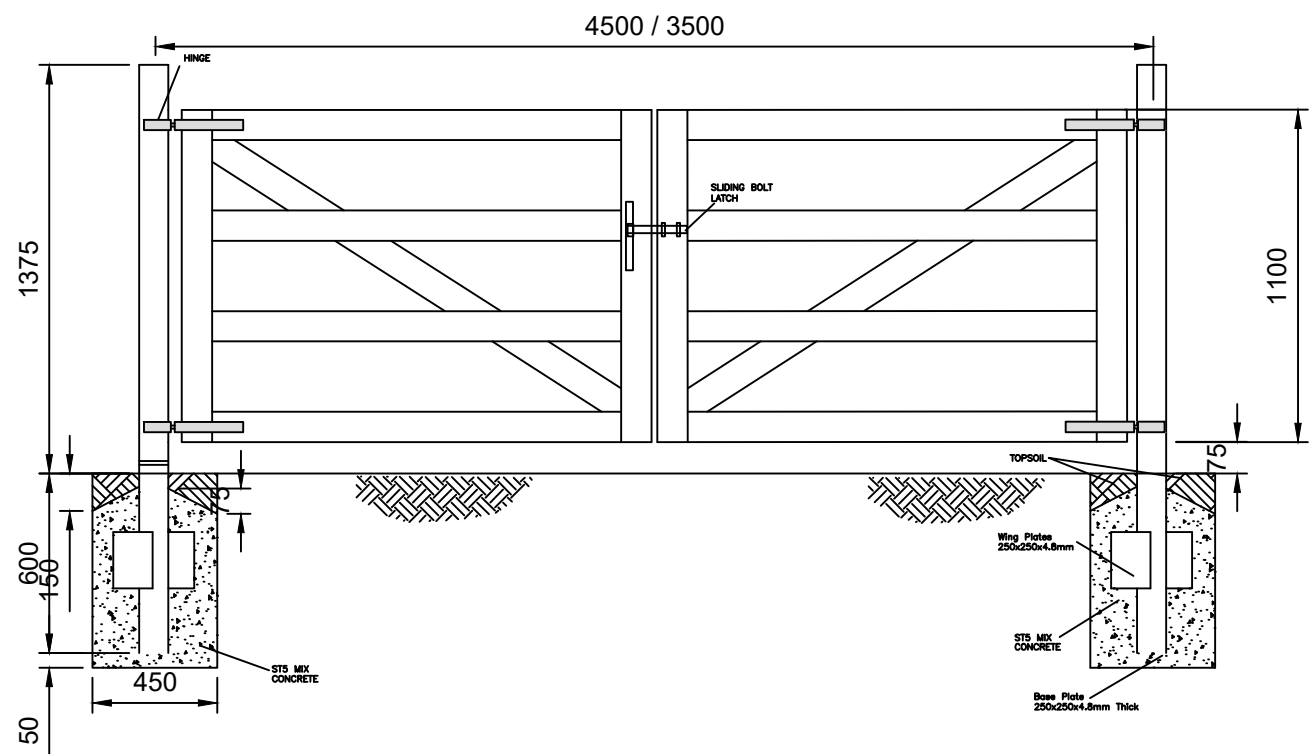

TYPICAL ACCESS GATE DETAIL

Scale 1:25

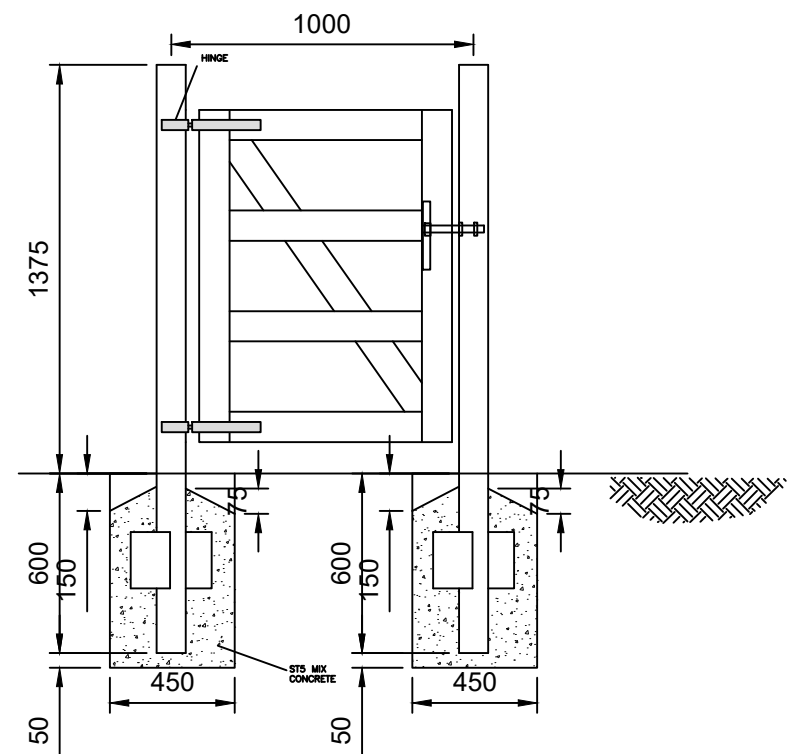

TYPICAL PEDESTRIAN ACCESS GATE DETAIL

Scale 1:25

If Applicable : Ordnance Survey Ireland Licence No. EN 0001218 © Ordnance Survey Ireland and Government of Ireland  
OSI SHEETS 3122-C, 3122-D,3187-A,3187-B,3187-C,3187-D,3188-A,3188-B,3188-C,3188-D,3253-A,3253-B,3253-C,3253-D,

| Rev. | Description        | App By | Date     |
|------|--------------------|--------|----------|
| A    | ISSUE FOR PLANNING | JH     | 11.03.25 |
|      |                    |        |          |
|      |                    |        |          |
| PROJECT                         | CLIENT                       |                                  |                    |
|---------------------------------|------------------------------|----------------------------------|--------------------|
| DREHID WIND FARM & SUBSTATION   | NORTH KILDARE WIND FARM Ltd. |                                  |                    |
| SHEET                           | Date 11.03.25                | Project number P22-242           | Scale (@ A1-) 1:25 |
| TRAIL SIGNAGE AND BENCH DETAILS | Drawn by CS                  | Drawing Number P22-242-0501-0004 | Rev A              |
|                                 | Checked by BC                |                                  |                    |