

SITE LAYOUT LEGEND

SITE  **Site Boundary - 0.08 Hectares** **Density - 130 DPH**





AN COIMISIÚN PLEANÁLA

30 JUN 2025

LTR DATED _____ FROM _____

LDG- _____

ACP- ACP 322913

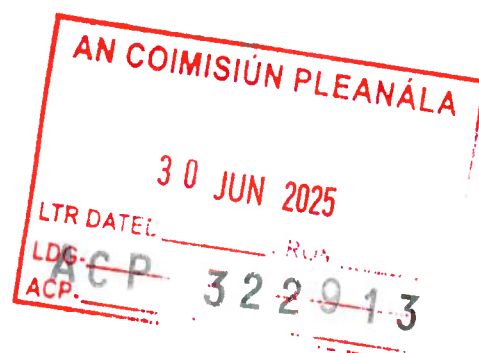



Demolition Plan
1.200 @ A'

AN COIMISIÚN PLEANÁLA

30 JUN 2025

LTR DATED _____ FROM _____

LDG. _____

ACP. ACP 322913

NOTE:
 1. THE DRAWING IS FOR INFORMATION ONLY.
 2. THE CONTRACTOR MUST NOT BE SCALE.
 3. THE CONTRACTOR MUST CHECK ALL DIMENSIONS ON SITE.
 4. FOR ANY DIMENSIONS FROM CORNER WITH DESIGN OFFICE.
 5. ALL DIMENSIONS ARE TO FACE UNLESS OTHERWISE SPECIFIED.
 6. ALL SPECIFICATIONS ARE TO FACE UNLESS OTHERWISE SPECIFIED.

SITE LAYOUT LEGEND



Existing walls in red
 Proposed walls in blue



Key Plan
 1:500 Scale

Issued for Part 8	16-05-25
Revision Description	Date
Project Stage	Part 8
Project Title	Porters Lane, Youghal, Co. Cork

 Proposed Site Layout Plan

Conhalte Contae Chorcaí
Cork County Council
 County Hall, Cork
 Tel: (021) 4285433
 Email: arch@ccorkcouncil.ie

Job Reference	S2016053	Sheet	A1	Design Team:	Architect	RF
Draw. No.	DR-CCC-A-PL-120				Tractor	ES
Date	April 25 1:100				Surveyor	FJ
Part B					Site Architect	R. Henry




- NOTE
1. THIS DRAWING IS COPYRIGHT
 2. THIS DRAWING MUST NOT BE SCALED
 3. THE CONTRACTOR IS TO CHECK ALL DIMENSIONS ON SITE
 4. FOR ANY DISCREPANCIES FOUND, CONSULT WITH DESIGN OFFICE
 5. THE DRAWING IS TO BE READ IN CONJUNCTION WITH ALL SPECIFICATION DOCUMENTS

SITE LAYOUT LEGEND	
SITE	
Site Boundary - 0.00 Metres	Setback - 100 DPH

SCHEDULE OF ACCOMMODATION				
UNIT NUMBER	UNIT TYPE	TYPE REF	GROSS GFA (sq'')	GFA (sq'')
01	1 Bed / 2 Person	A1	45	52.7
02	1 Bed / 2 Person	A1	45	52.7
03	1 Bed / 2 Person	A2	45	52.9
04	1 Bed / 2 Person	A2	45	51.5
05	1 Bed / 2 Person	A2	45	51.5
06	1 Bed / 2 Person	A2	45	51.5
Total Units: 6 NO 1 Bed 2 Person				

Existing Walls to be retained	
Proposed Walls	

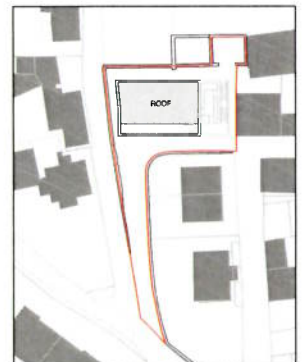

Roof Plan
1:500 @A1



Key Plan
1:500 @A1

Issued for Part 6 16-05-25

Rev No. Revision Description Date

Project Stage Part 6

Project Title Porters Lane Youghal, Co. Cork

Drawing Title Proposed Floor Plans

Conhairle Contae Chorcaí

Cork County Council

County Hall, Cork

Tel: (021) 4285433

e-mail: architects.housing@cofco.co.ie

Job Reference S2018053

Architect A1

Design Team:

Architect: RF

Technician: ES

Surveyor: F.J.

Svc Architect: R. Henry

Date: April 25 1:100 Part 8

Scale: 1:100

Issue for: 2040

02 Second Floor
1:100 @A1

01 First Floor
1:100 @A1

00 Ground Floor
1:100 @A1

AN COIMISIÚN PLEANÁLA

30 JUN 2025

LTR DATED _____ FROM _____

LDG-

ACP-ACP 322913

NOTE
 1. THIS DRAWING IS COPYRIGHT
 2. THIS DRAWING MUST NOT BE SCALED
 3. THE CONTRACTOR IS TO CHECK ALL DIMENSIONS ON SITE
 4. FOR ANY DISCREPANCIES FOUND, CONSULT WITH DESIGN OFFICE
 5. THE DRAWING IS TO BE READ IN CONJUNCTION WITH ALL SPECIFICATION DOCUMENTS

EXTERNAL WALL TYPES
 WT-01 Low level planter
 WT-02 1800mm high 215 blockwork wall with cast in situ coping, dash render finish
 WT-03 Existing stone wall to be retained - overgrowth to be removed, stone joints to be repointed where necessary with new cast in situ coping as required


EXTERNAL FINISHES
 Planned area with kerbing - refer to Landscape Report
 Type A Paving - Permeable Paving
 Type B Paving - Existing Lane-way surfacing
 Type C Paving - Access Deck & Balconies
 Concrete Slabs
 Bicycle Store/Store

LANDSCAPING LEGEND
 ACCEPTABLE TREE SPECIES - 8 no. new. Tree chosen from Acceptable Tree Species and Sizes. Trees to have 2.1m stem height and be 3m non-height to Architectural Specification
 • Malus sylvestris (Crab Apple)
 • Prunus spinosa (Blackthorn / Bird)
 • Cotoneaster monogyna (Hawthorn / Whitehorn)
 ACCEPTABLE PLANT SPECIES - 3 no. plants per 1.0m² Premium bark mulch to all planting beds. Average 100mm depth.
 2 no. trees.
 Planting may include species listed below or alternative native sources
 • Carex flacca (Grass)
 • Dryopteris filix mas (Male fern)
 • Polypodium vulgare (Fern)
 • Villumium Opulus (Gawdler Rose)
 • Rosa Canina (Dog Rose)
 • Cydonia oblonga (Elder)



Key Plan
 1:500 @A1

Issued for Part 8		16-05-25
Rev. No.	Revision Description	Date
Project Stage Part 8		
Project Title Porters Lane, Youghal, Co. Cork		
Drawing Title Proposed Landscape Plans		
Conhalie Contae Chorcaí Cork County Council County Hall, Cork Tel: (021) 4285433 e-mail: architects.housing@ccorkcoco.ie		
Job Reference S2018053	Sheet A1	Design Team: Architect: RF Technician: ES Surveyor: FJ Site Architect: R. Henry
Dwg. No. DR-CCC-A-PL-210	Scale 1:100	Issue for Part 8
Date April 25	Scale 1:100	2040

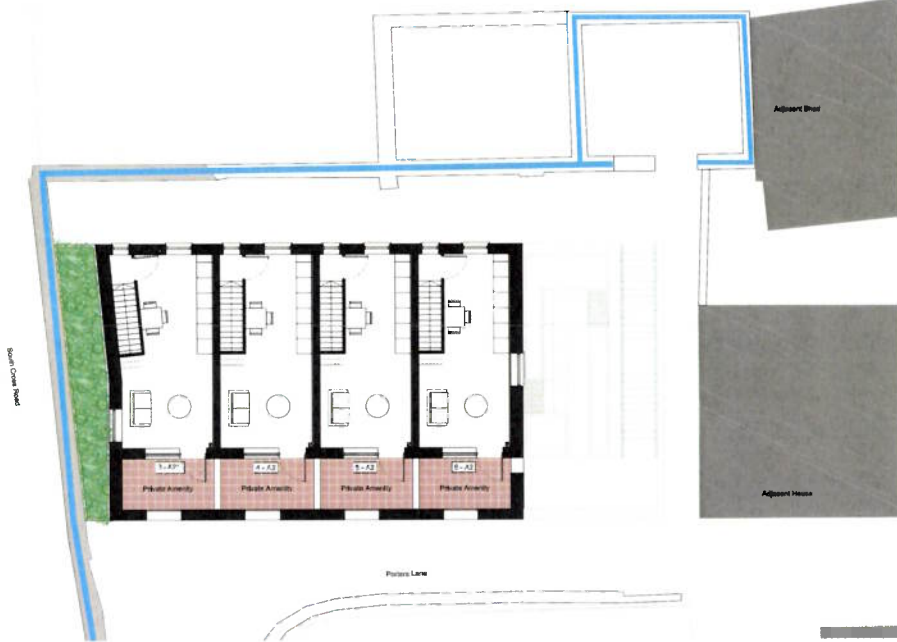

02 Second Floor
 1:100 @A1



01 First Floor
 1:100 @A1



00 Ground Floor
 1:100 @A1

AN COIMISIÚN PLEANÁLA

30 JUN 2025


LTR DATED _____ FROM _____

LDG


ACP 322913

ACP


- NOTE
1. THIS DRAWING IS COPYRIGHT
 2. THIS DRAWING MUST NOT BE SCALED
 3. THE CONTRACTOR IS TO CHECK ALL DIMENSIONS ON SITE
 4. FOR ANY DISCREPANCIES FOUND, CONSULT WITH DESIGN OFFICE
 5. THE DRAWING IS TO BE READ IN CONJUNCTION WITH ALL SPECIFICATION DOCUMENTS

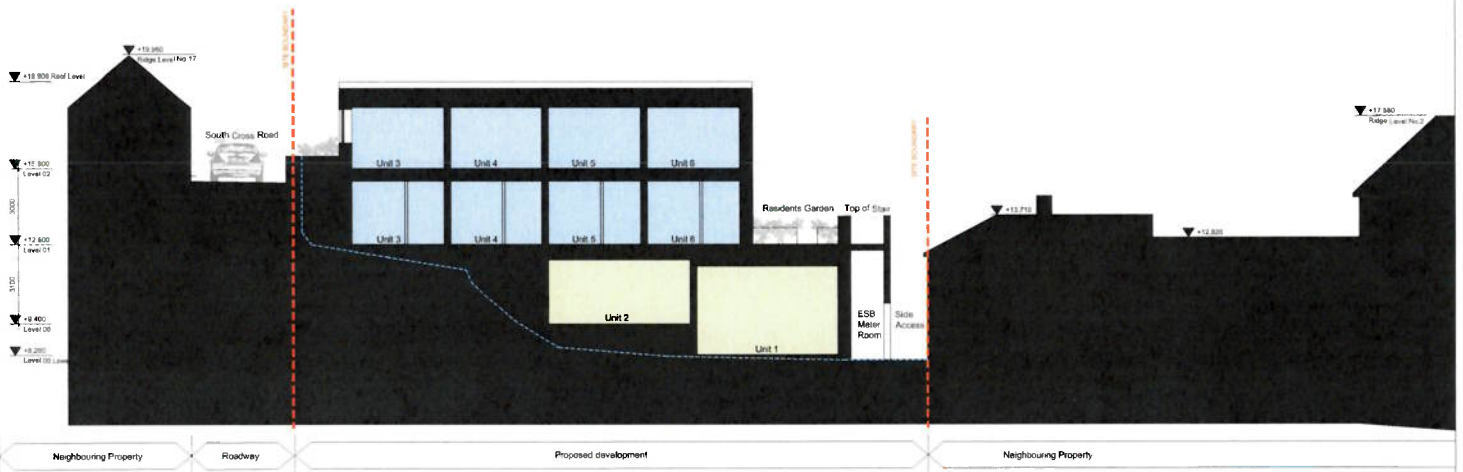

Section AA
1:100 @A1

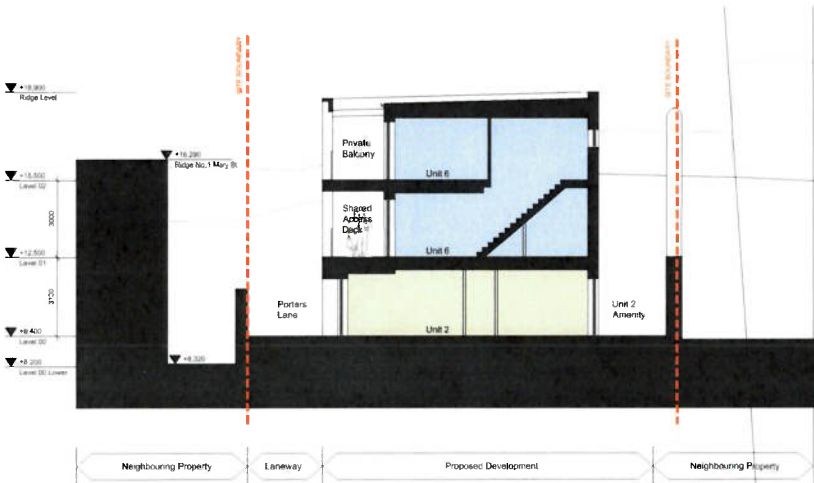


Section BB
1:100 @A1

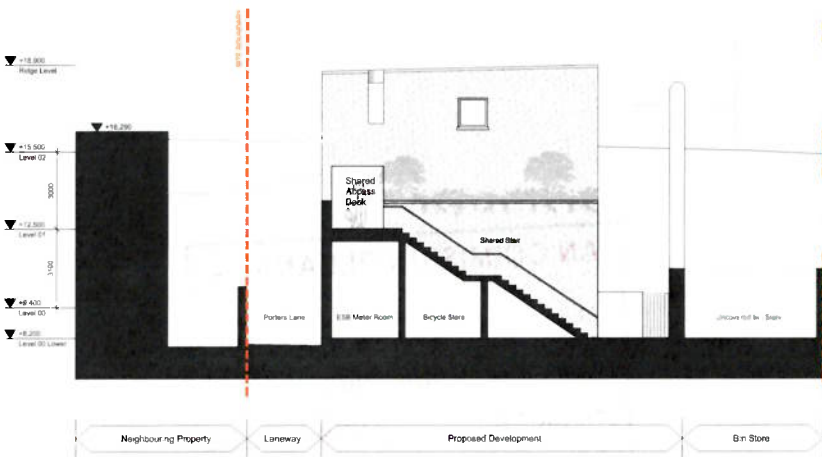

Section CC
1:100 @A1

Existing Ground Line

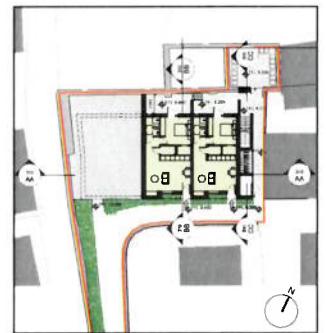

Key Plan

NTS

Issued for Part 8		16-05-25
Rev. No.	Revision Description	Date
Project Stage: Part 8		
Project Title: Porters Lane, Youghal, Co. Cork		
Drawing Title: Proposed Sections		
 Conhairle Contae Chorcaí Cork County Council County Hall, Cork Tel: (021) 4285433 e-mail: architects.housing@conccoco.ie		

Job Reference: S2018053	Sheet: A1	Design Team:
Drawn By: DR-CCC-A-PL-310	Checked By: E.S.	Architect: R. Henry
Date: April 25	Scale: 1:100	Issue for: Part 8
 Architects Housing 2040		 Professional Engineer 2040

AN COIMISIÚN PLEANÁLA

30 JUN 2025

LTR DATED _____ FROM _____





LDG.

ACP.

ACP 322913

NOTE

- 1 THIS DRAWING IS COPYRIGHT
- 2 THIS DRAWING MUST NOT BE SCALED
- 3 THE CONTRACTOR IS TO CHECK ALL DIMENSIONS ON SITE.
- 4 FOR ANY DISCREPANCIES FOUND CONSULT WITH DESIGN OFFICE
- 5 THE DRAWING IS TO BE READ IN CONJUNCTION WITH ALL SPECIFICATION DOCUMENTS

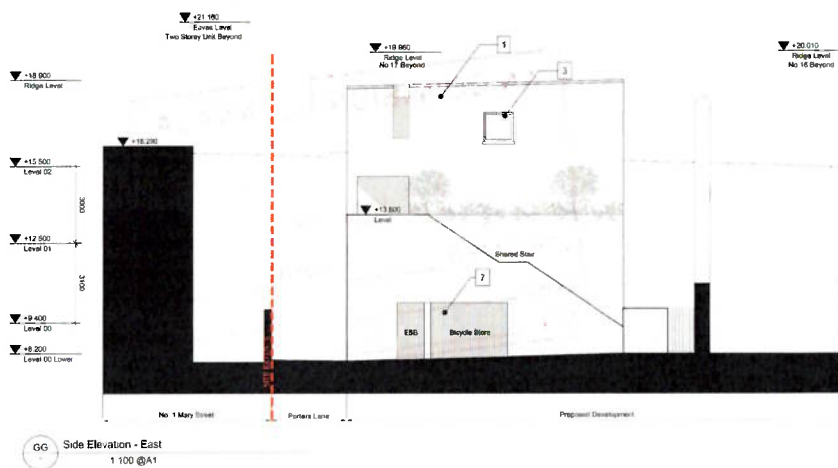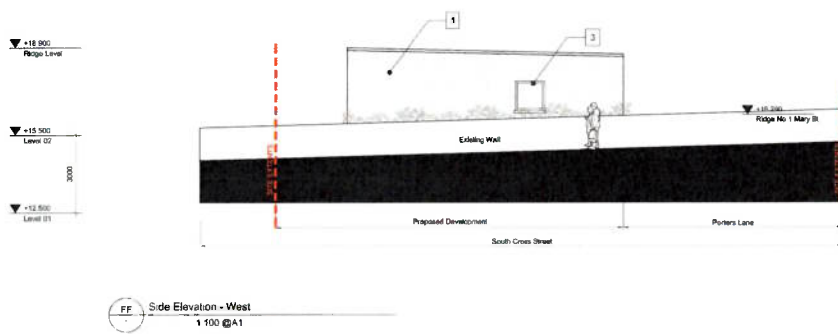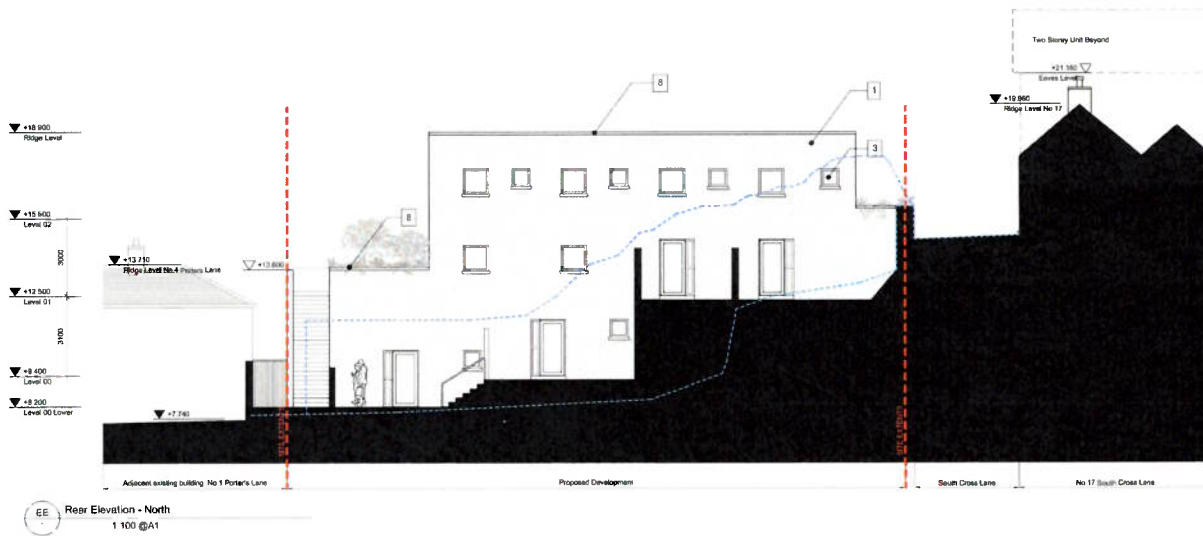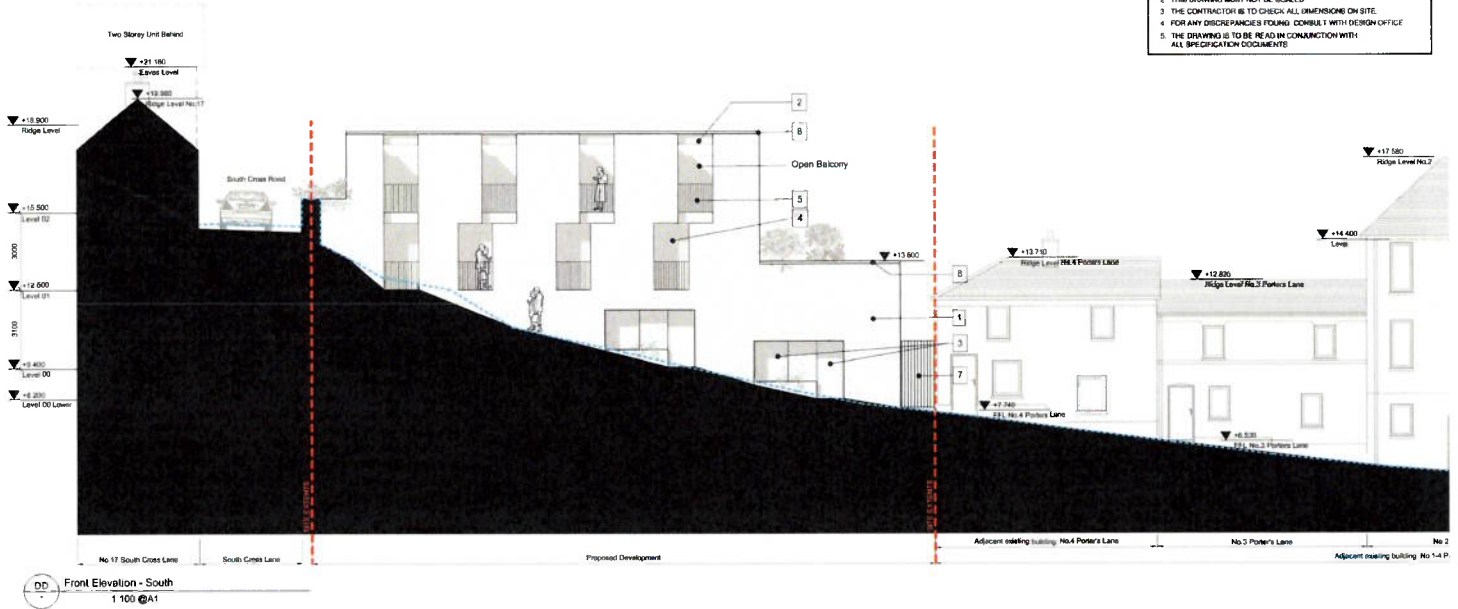

Editing Critical Line *****

Editing Wall Behind (approx) *****

EXTERNAL FINISHES LEGEND


1	Dash (Render) Finish
2	Smooth Render/Concrete finish
3	Placed Window/Door
4	Insulated Timber Panelled Hardwood Door on Acacia Deck
5	Steel Balustrades
6	Aluminium Gutters and Downpipes
7	Louvered Gate
8	100mm Capping

Issued for Part B		16-05-25	
Rev No	Revision Description	Date	
Project Stage	Part B		
Project Title	Porters Lane, Youghal, Co. Cork		
Drawing Title	Proposed Elevations North, South, East & West		
 Conhlaire Contae Chorcaí Aitheir / Síobhannairí na Teidealachas Cork County Council Aitheirí na hEagraíocht Iománaíochais County Hall, Cork Tel (021) 4285433 e-mail: architects.housing@corkcoco.ie			
Job Reference S2018053	Drawn DR CCC-A PL 320	Drawn A1	Design Team Architect: jay Technician: ES Surveyor: S. Harvey Sen. Architect: R. Henry
Date April 25 1 100	Scale Part B	 PLANNING & BUILDING DEPARTMENT 2024	



NOTES:

EXTERNAL FINISHES LEGEND	

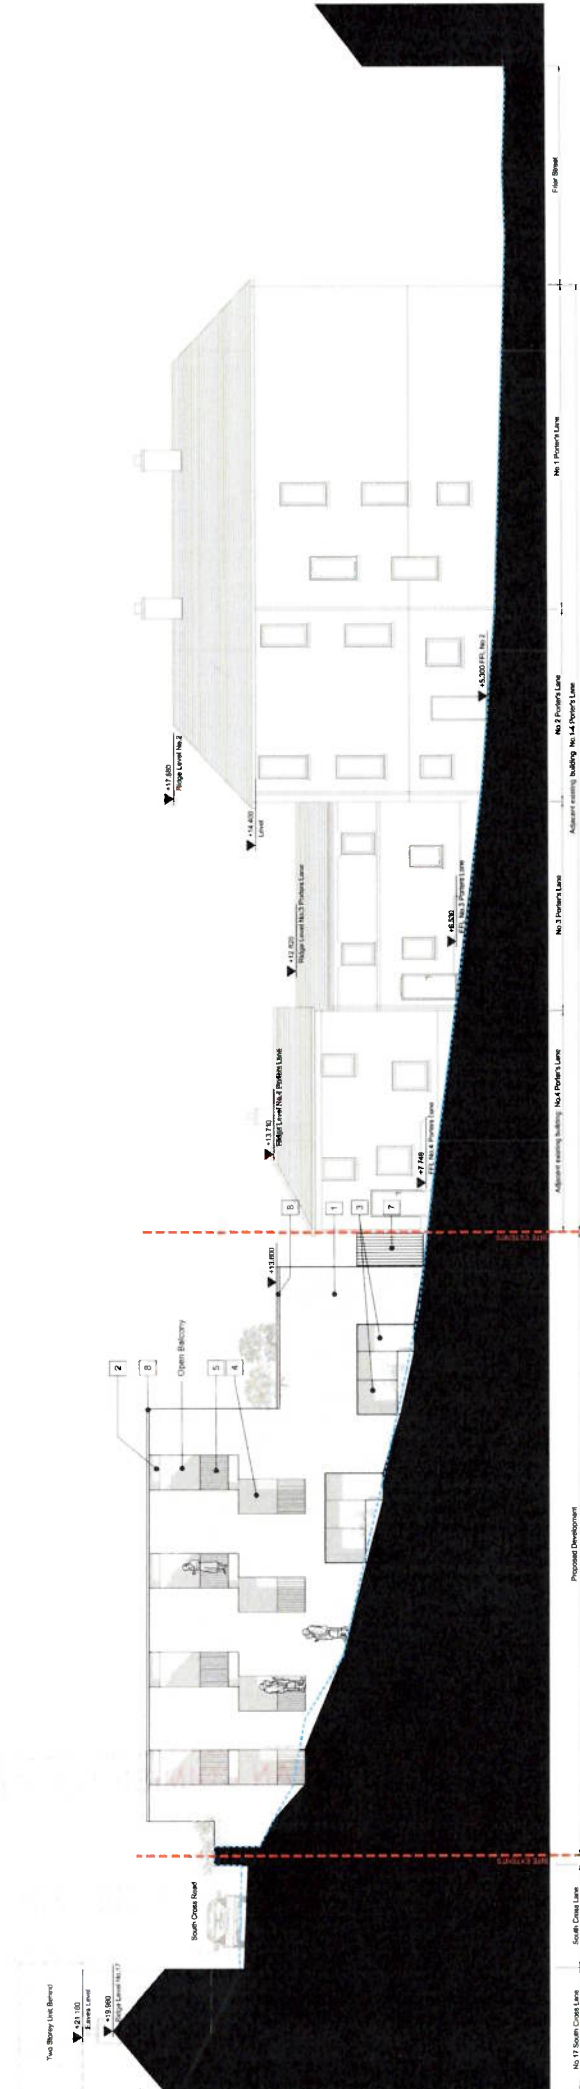

PD Contiguous South Elevation - Through Porters Lane
 1:100 @A1

Contiguous South Elevation

1:100 @A1

Revised for Part B	16-05-25
Revised Description	Date
Project Stage	Part B
Project Title	Porters Lane, Youghal, Co. Cork

Proposed Contiguous Elevation

Conhalt Contae Chorcaí
Cork County Council
 County Hall, Cork
 Tel: (021) 4285433

Design Team
 Design: A1
 Drawn: ES
 Checked: ES
 Date: 16-05-25
 Scale: 1:100
 Part: 8

AN COIMISIÚN PLEANÁLA

30 JUN 2025

LTR DATED _____ FROM _____

LDG- _____

ACP- **ACP 322913**