


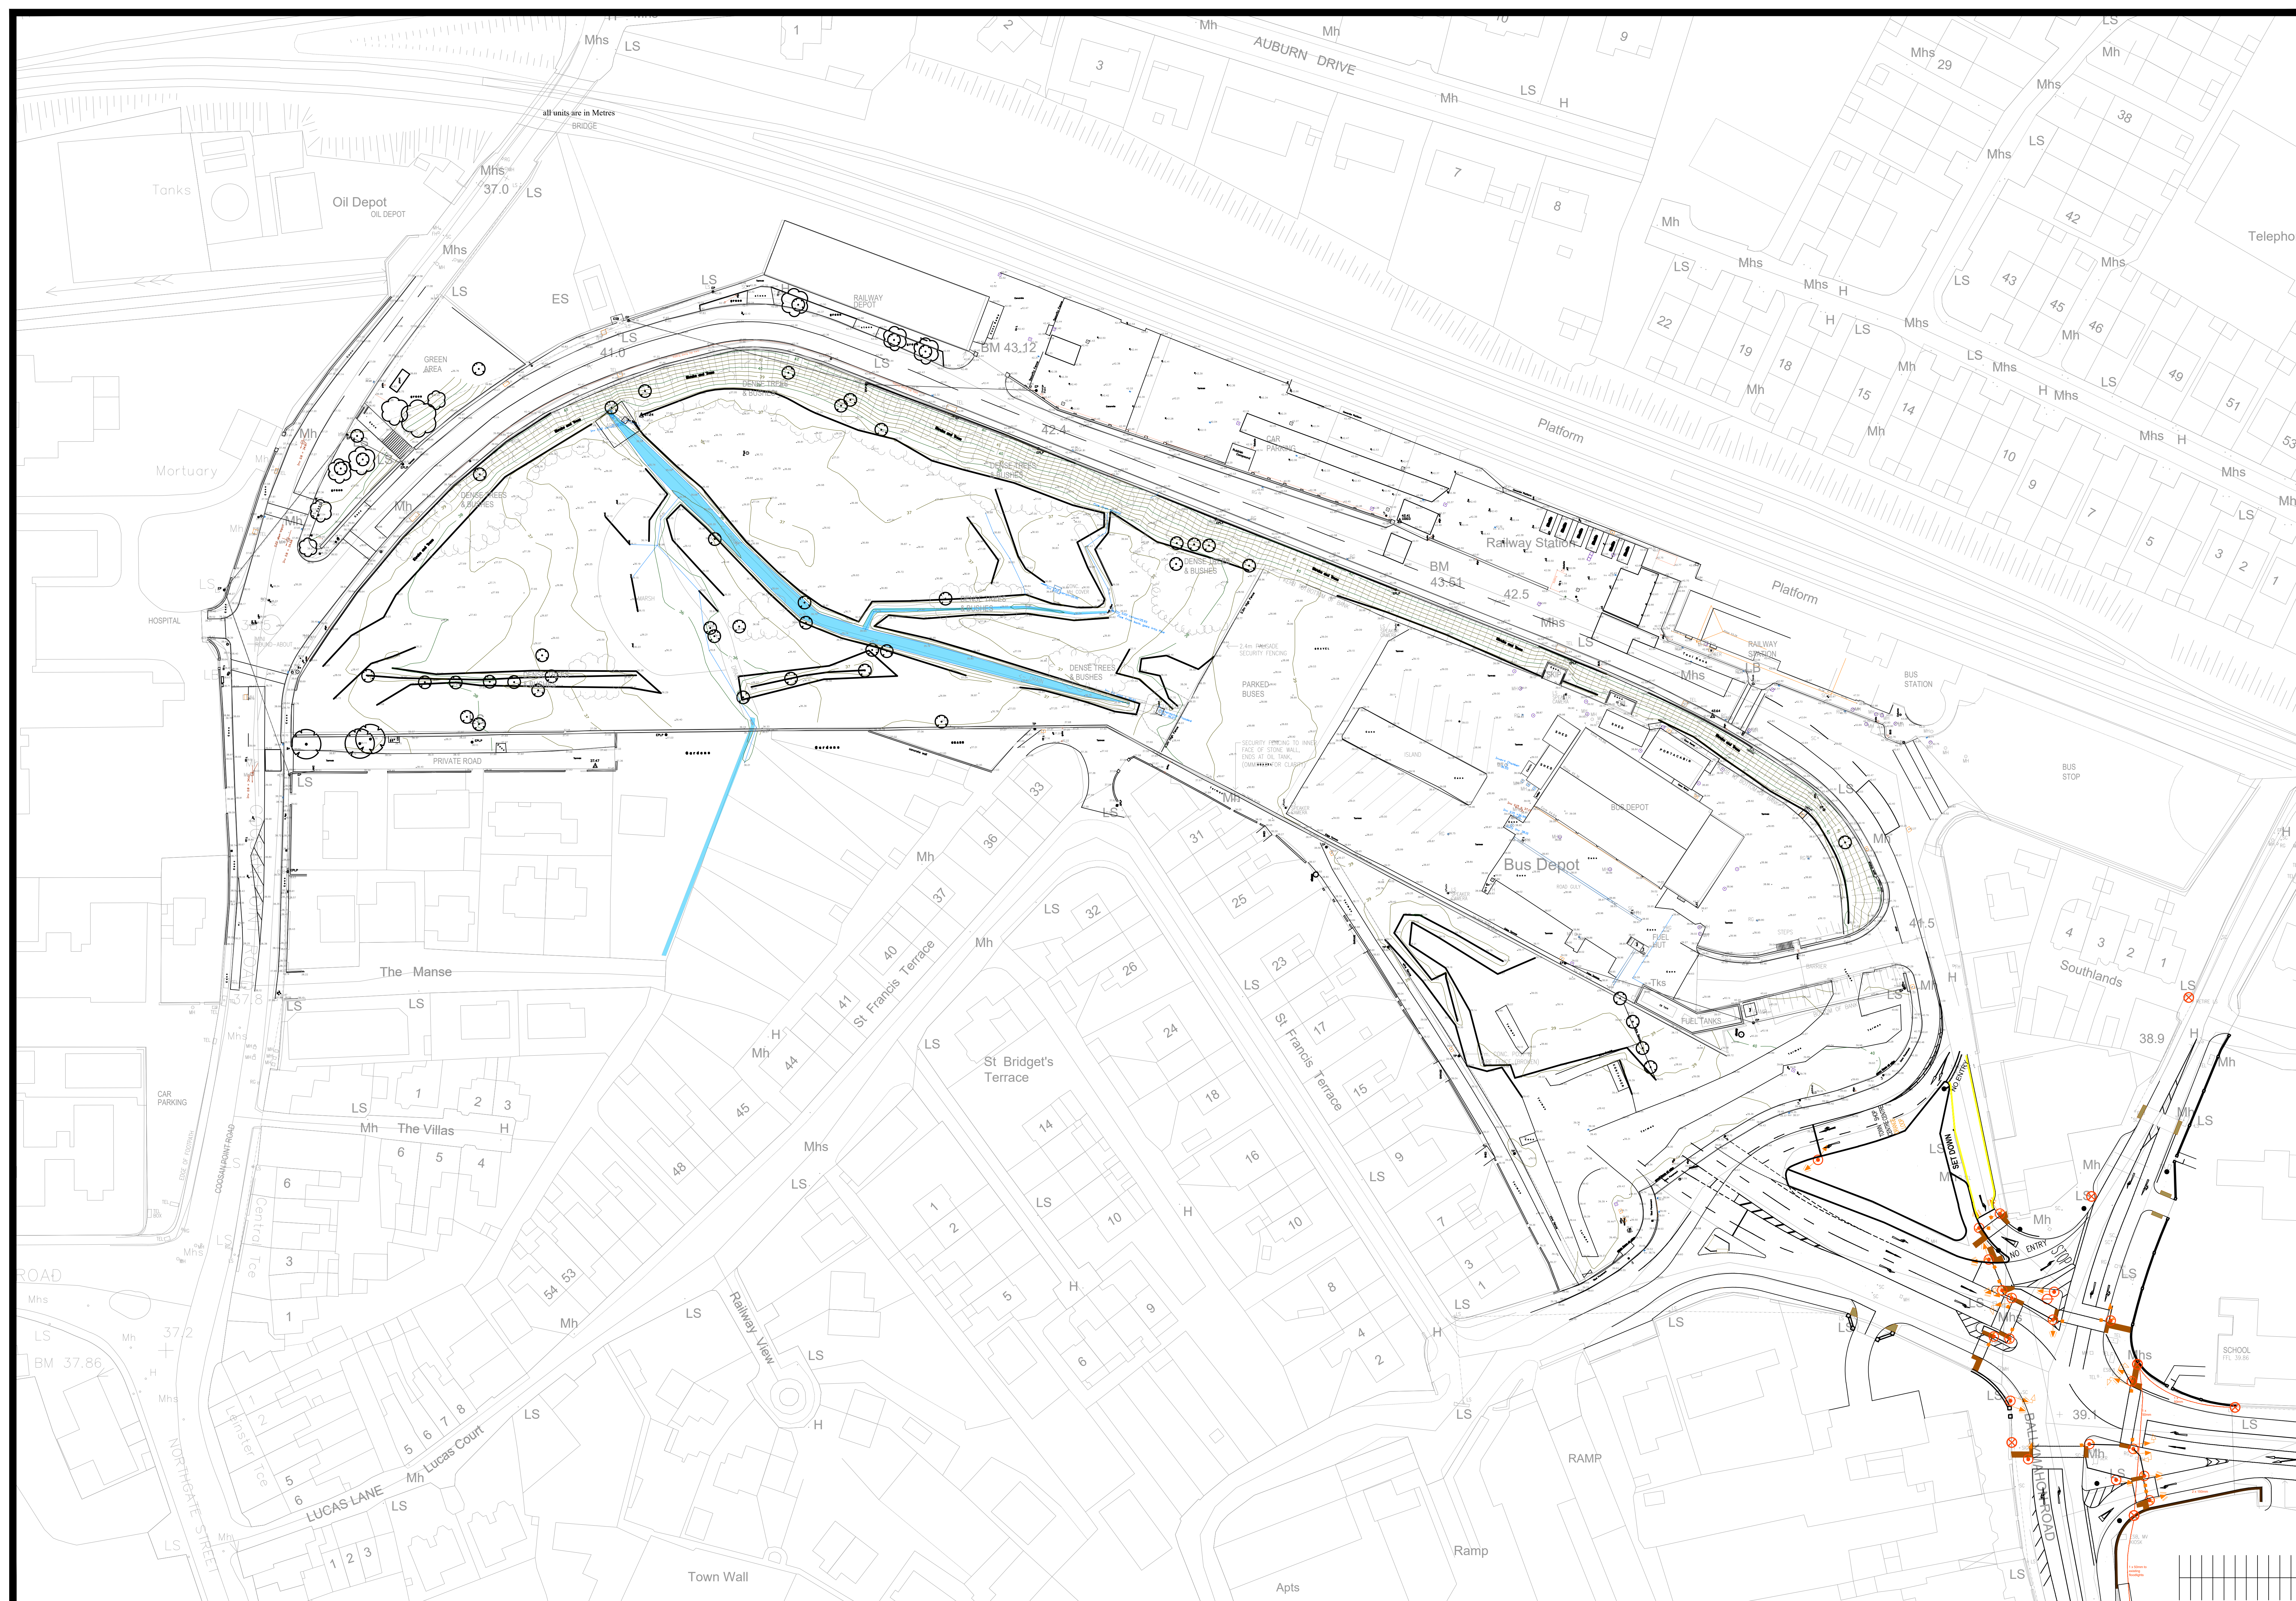

Contour Interval = 0.5 metres

KEY	
	Spot Height
	Water Valve / Gully Trap
	Kerb Channel
	Lamp Post
	Sign Post
	Bollard
	Control Station
	Telecom
	Unknown Manhole
	Foul Sewer
	Storm Manhole
	Electric / Telegraph pole
	Traffic Light and Cover
	ESB infrastructure
	Contours

PL1	CHANGE OF TITLEBLOCK TEMPLATE	SMD	30.06.2017
REV	AMENDMENT	BY	DATE

DRAWN: KL	TECH. CHECK: KF
SCALE @ A0: 1:500	ENG. CHECK: SS
DATE: 09.06.21	APPROVED: FF
STAGE: PLANNING	

JOB TITLE: **ATHLONE LINK ROAD**

DRAWING TITLE: **EXISTING SITE LAYOUT**

CLIENT: WESTMEATH COUNTY COUNCIL

DRAWING No: 120278-002

PUNCH
consulting engineers