


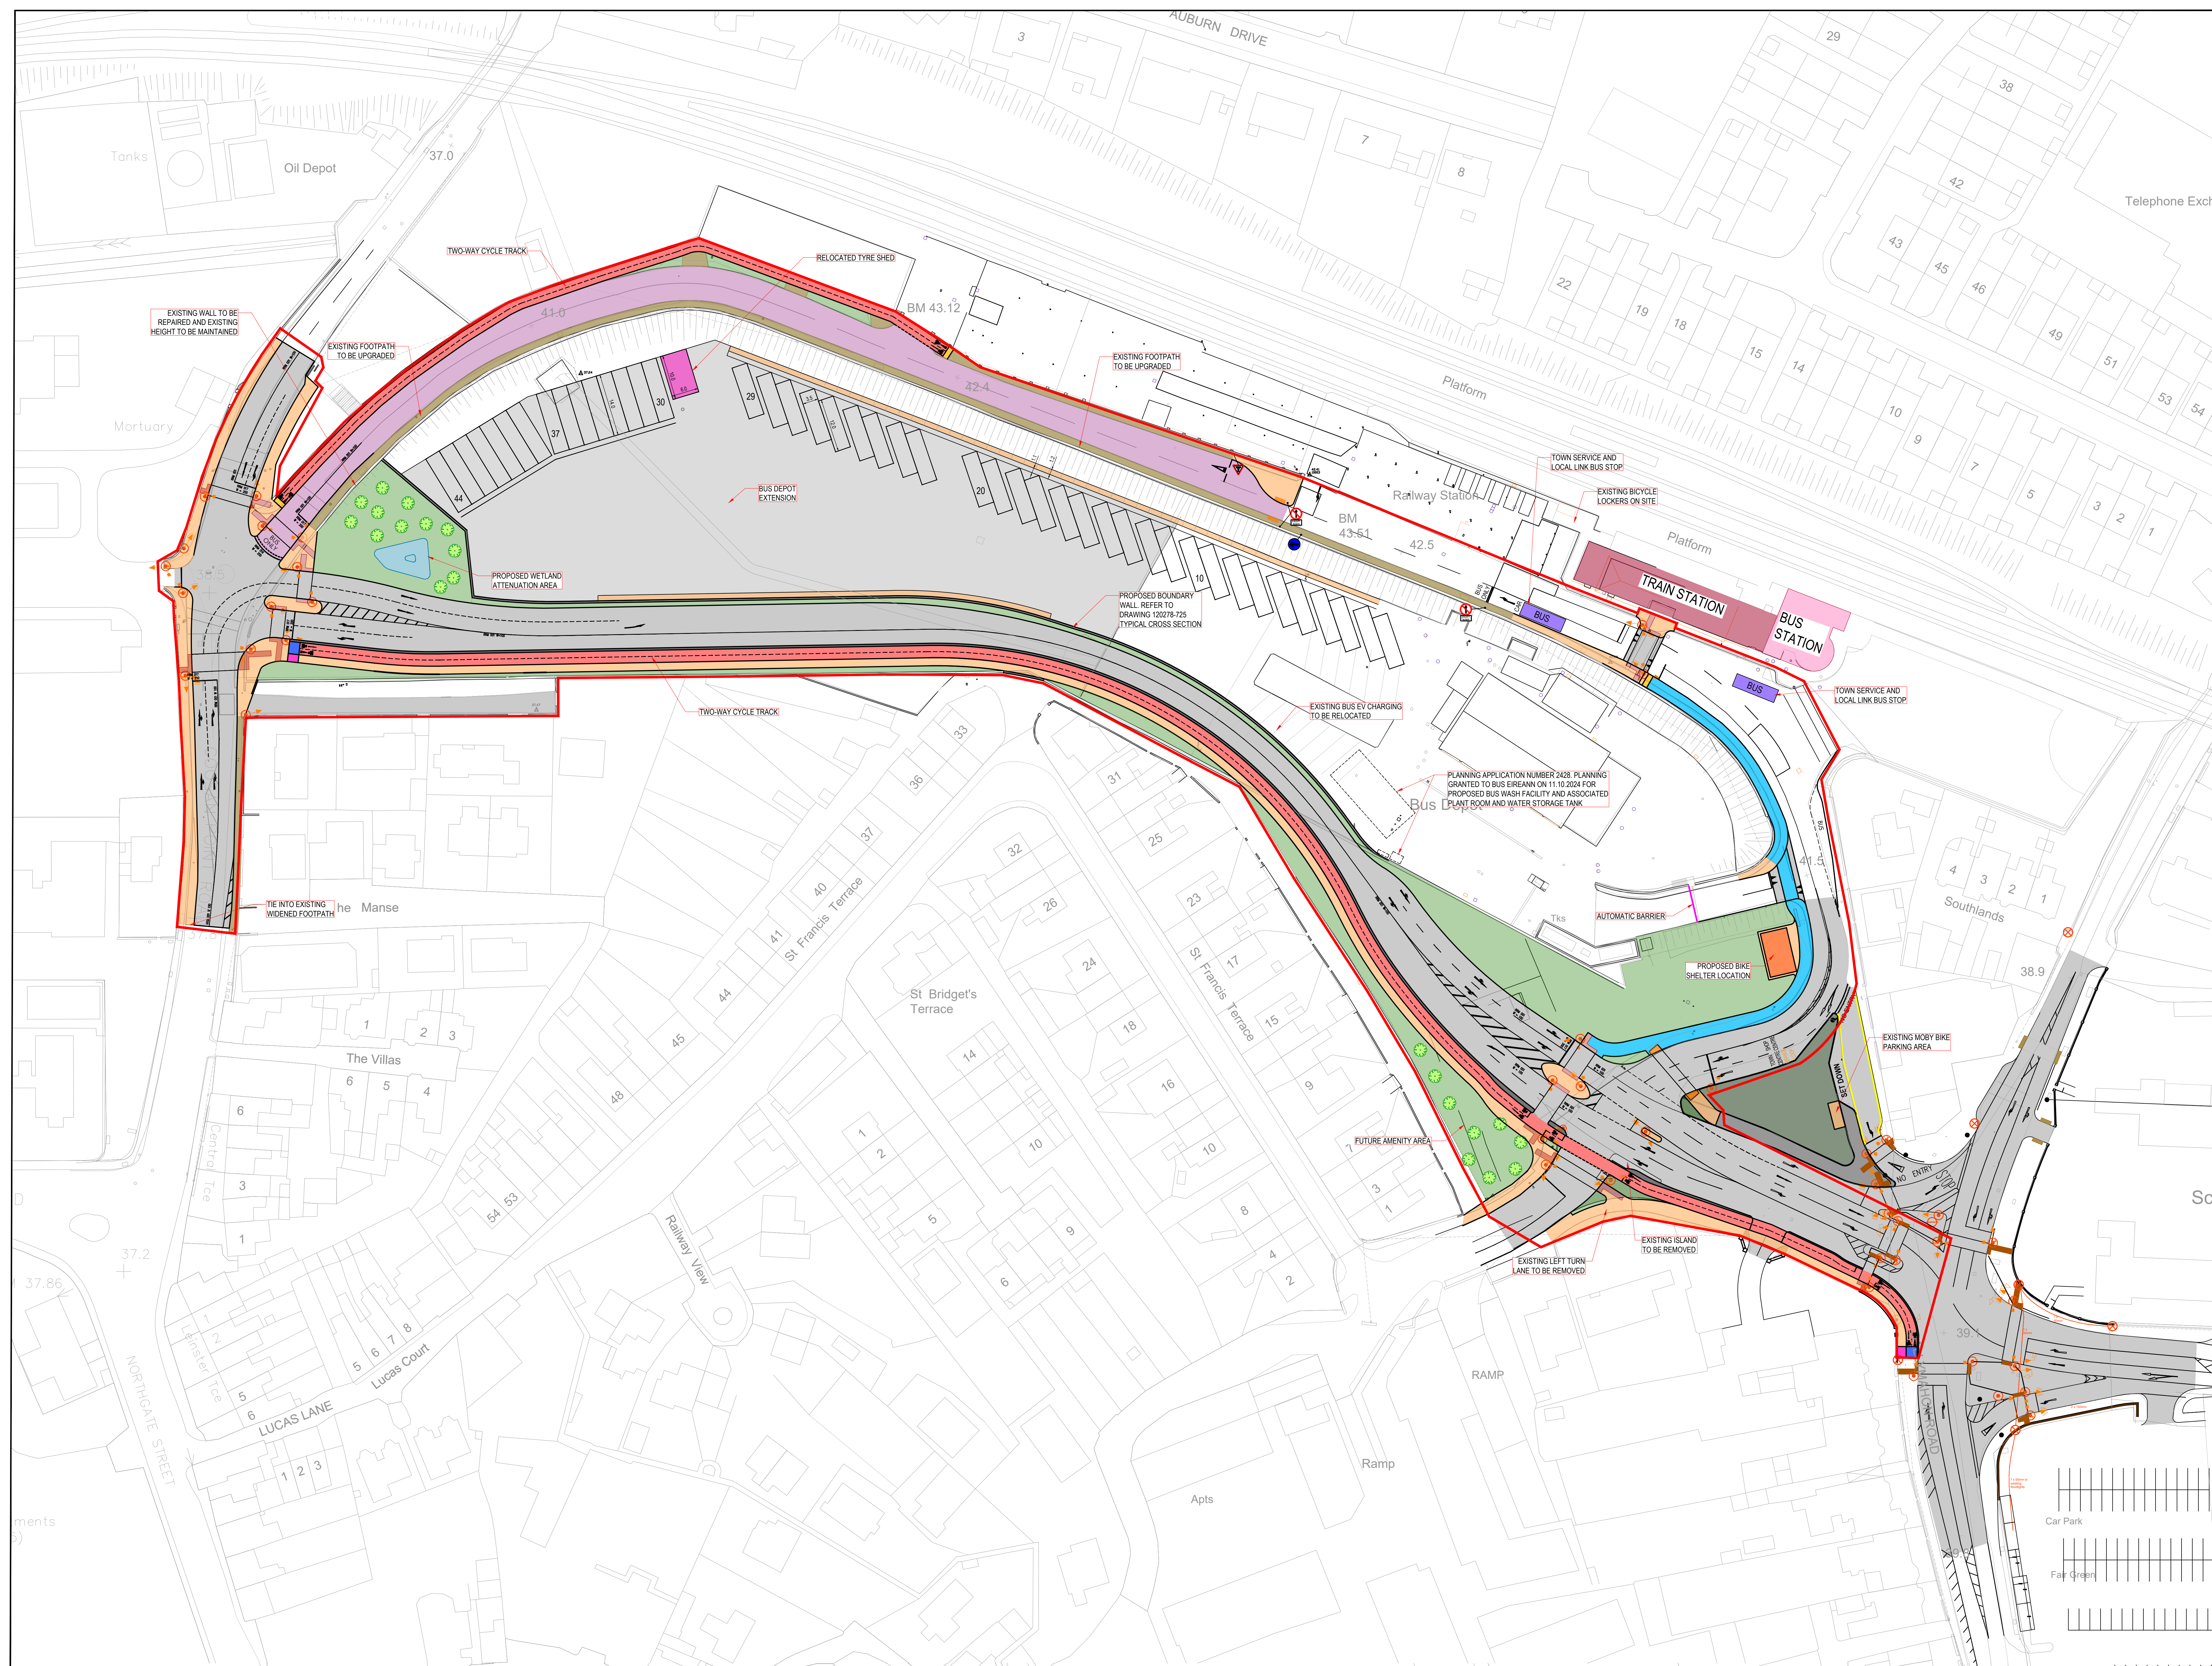

KEY:

-  SITE BOUNDARY
-  PROPOSED CYCLE TRACK
-  PROPOSED SHARED PATH/CYCLE PATH
-  PROPOSED FOOTPATH
-  EXISTING FOOTPATH
-  CARRIAGEWAY
-  BUS DEPOT EXTENSION
-  BUS LANE

PL4	RSA Comments Implemented - Titleblock Update	KF	0
PL3	Bush Wash Application added	KL	2
PL2	Minor Amendments to Cycle Path	KL	0
PL1	WCC Comments	KL	2
REV.	AMENDMENT	BY	

DRAWN: KL	TECH. CHECK: KF
SCALE @ A0: 1:500	ENG. CHECK: SS
DATE: 09.06.21	APPROVED: FF
STAGE: PLANNING	

JOB TITLE: **ATHLONE LINK ROAD**

DRAWING TITLE: **SITE LAYOUT**

CLIENT: WESTMEATH COUNTY COUNCIL

DRAWING No: 120278-4001	
	REV: PL4