


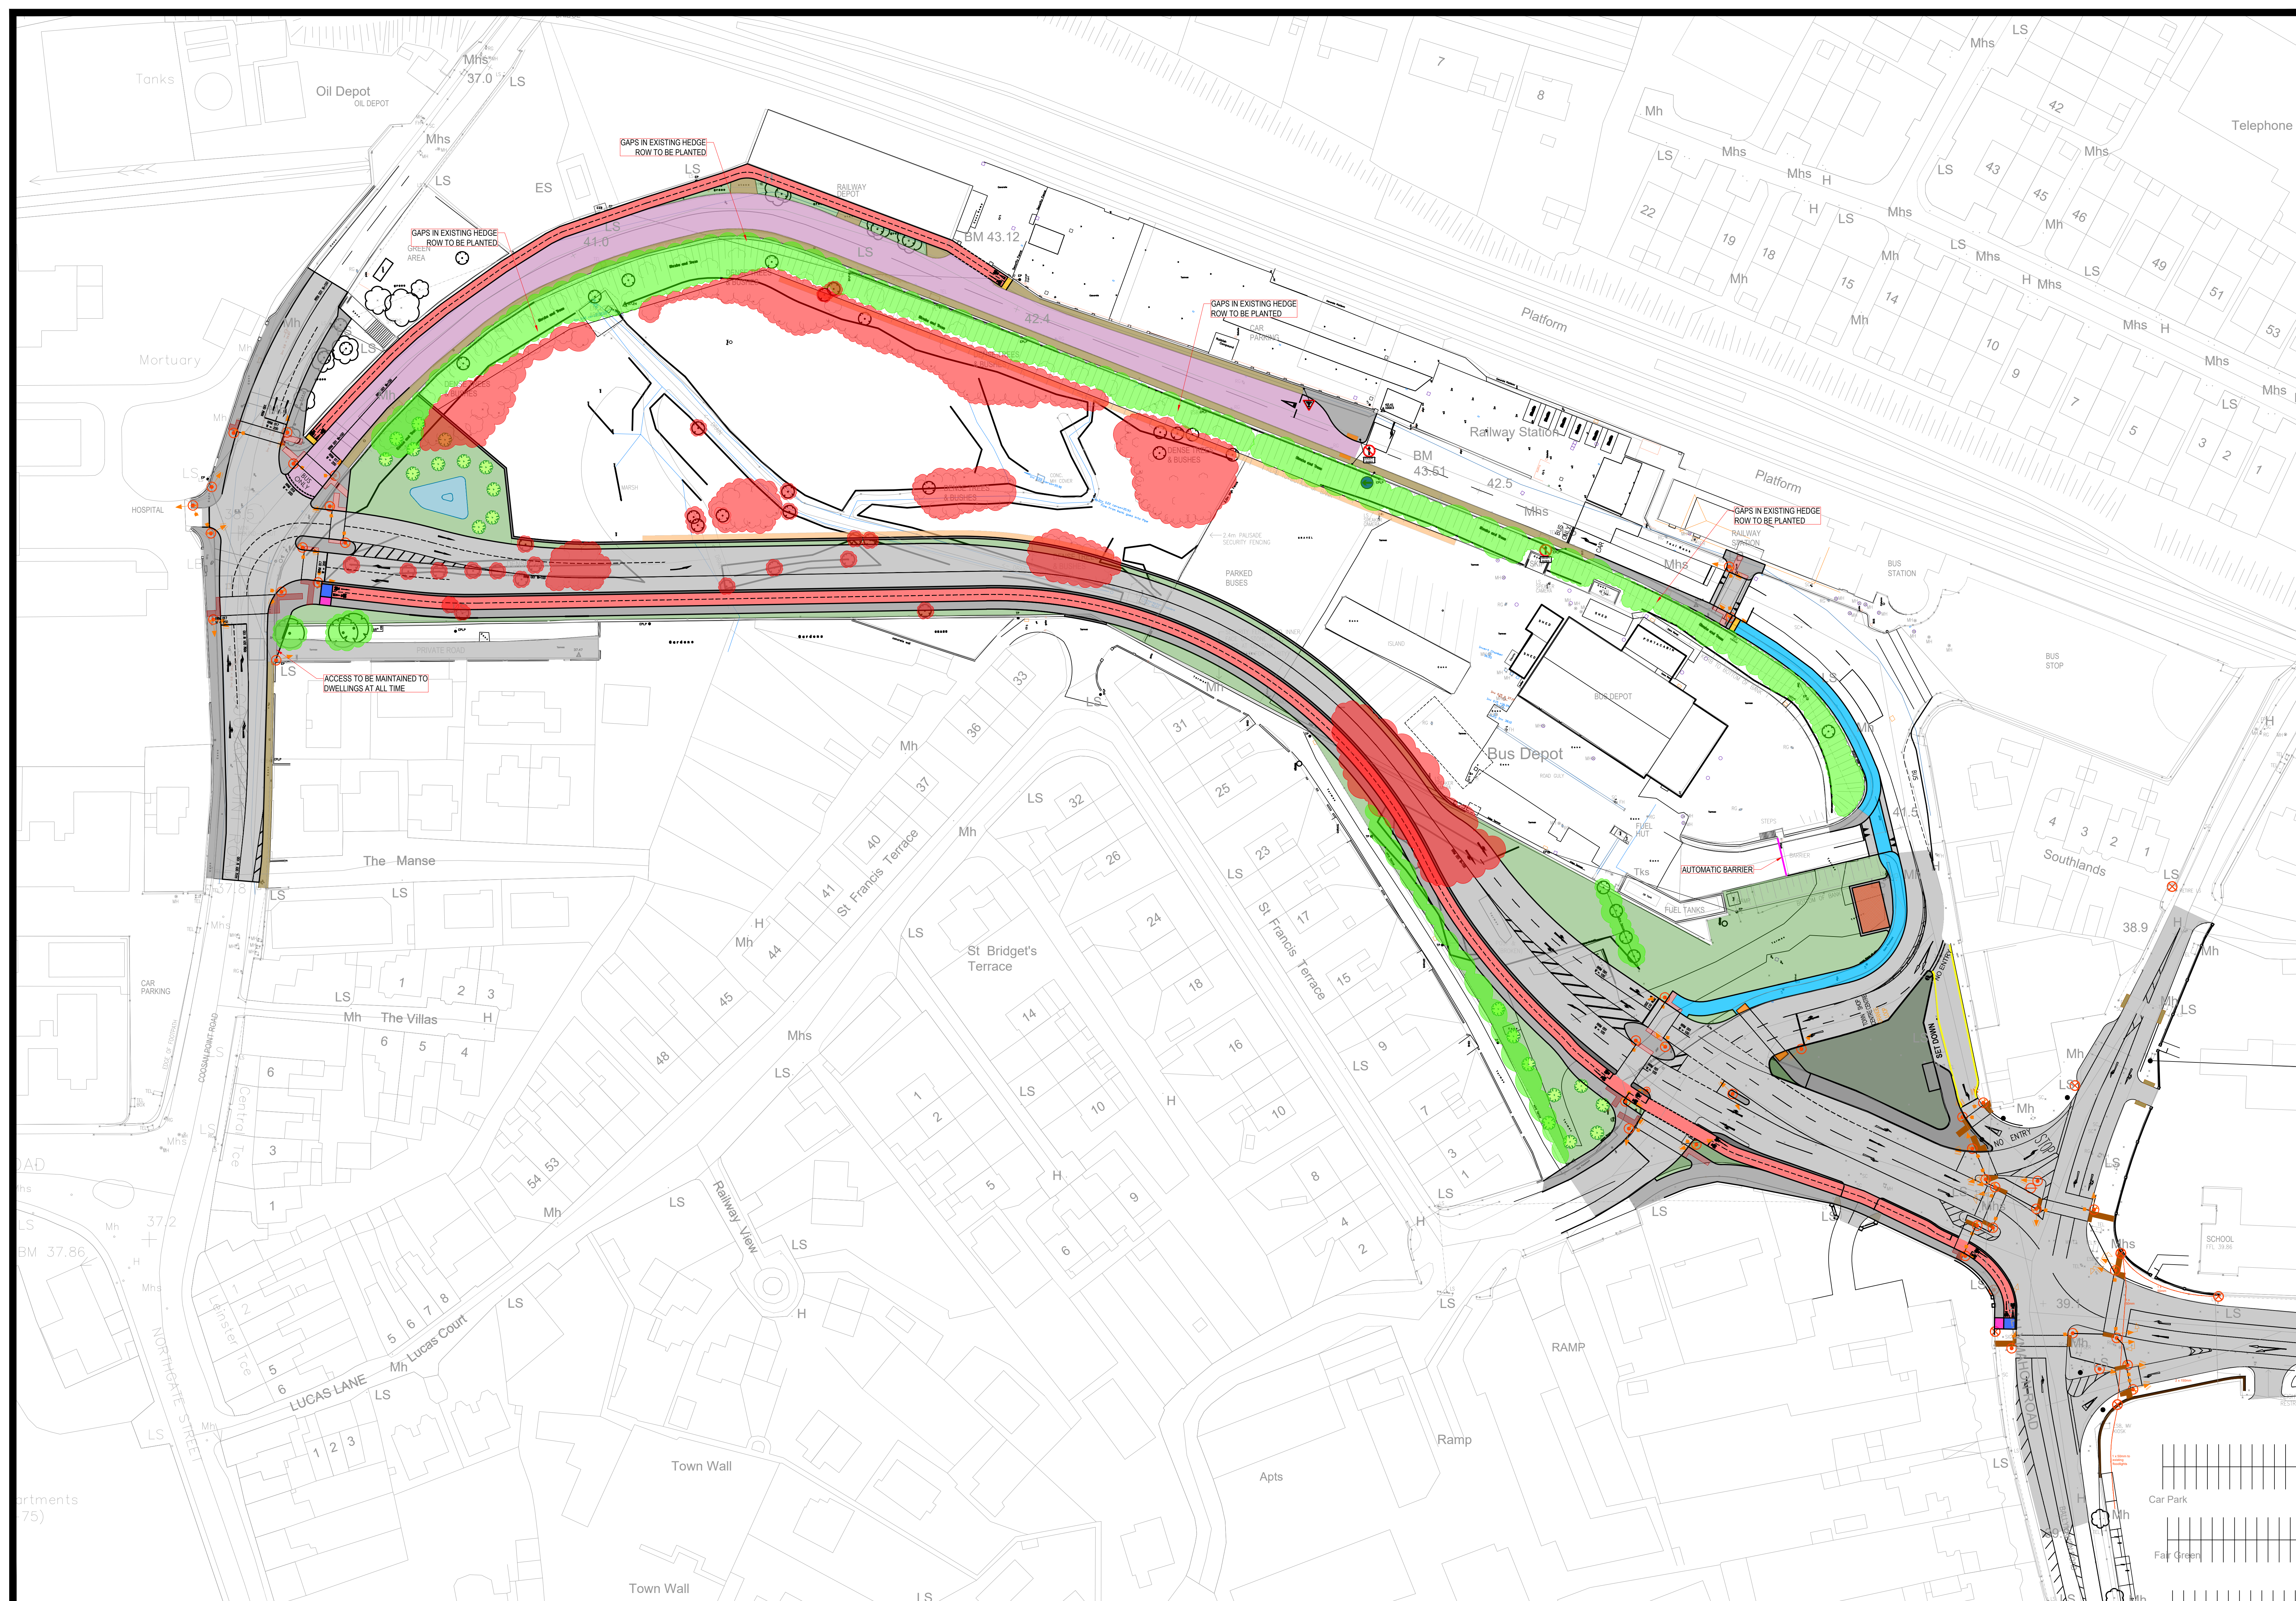

 **CST Group**
Chartered Consulting Engineers

1, O'CONNELL ST.
SLIGO
F91 W7YV
IRELAND
+353 71 919 4500
info@cstgroup.ie
www.cstgroup.ie