


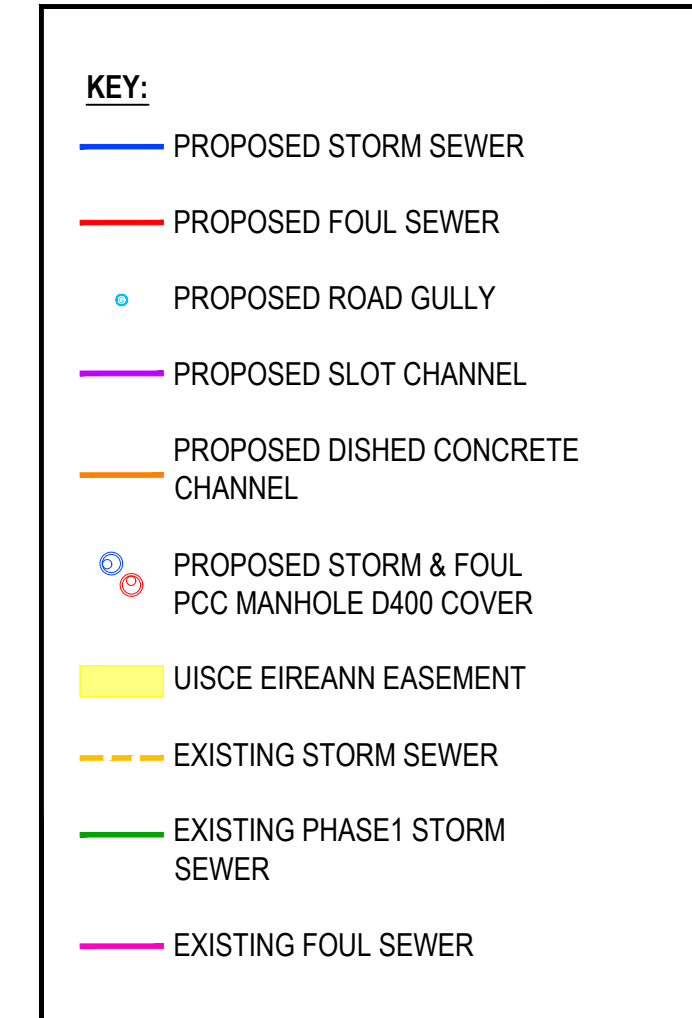

DRAWN:	KL	TECH. CHECK:	KF
SCALE @ A0:	1:500	ENG. CHECK:	SS
DATE:	09.06.21	APPROVED:	FF
STAGE:	PLANNING		

DRAWING No: 120278-501

REV: PL1



Chartered Consulting Engineers info@cstgroup.ie
www.cstgroup.ie