
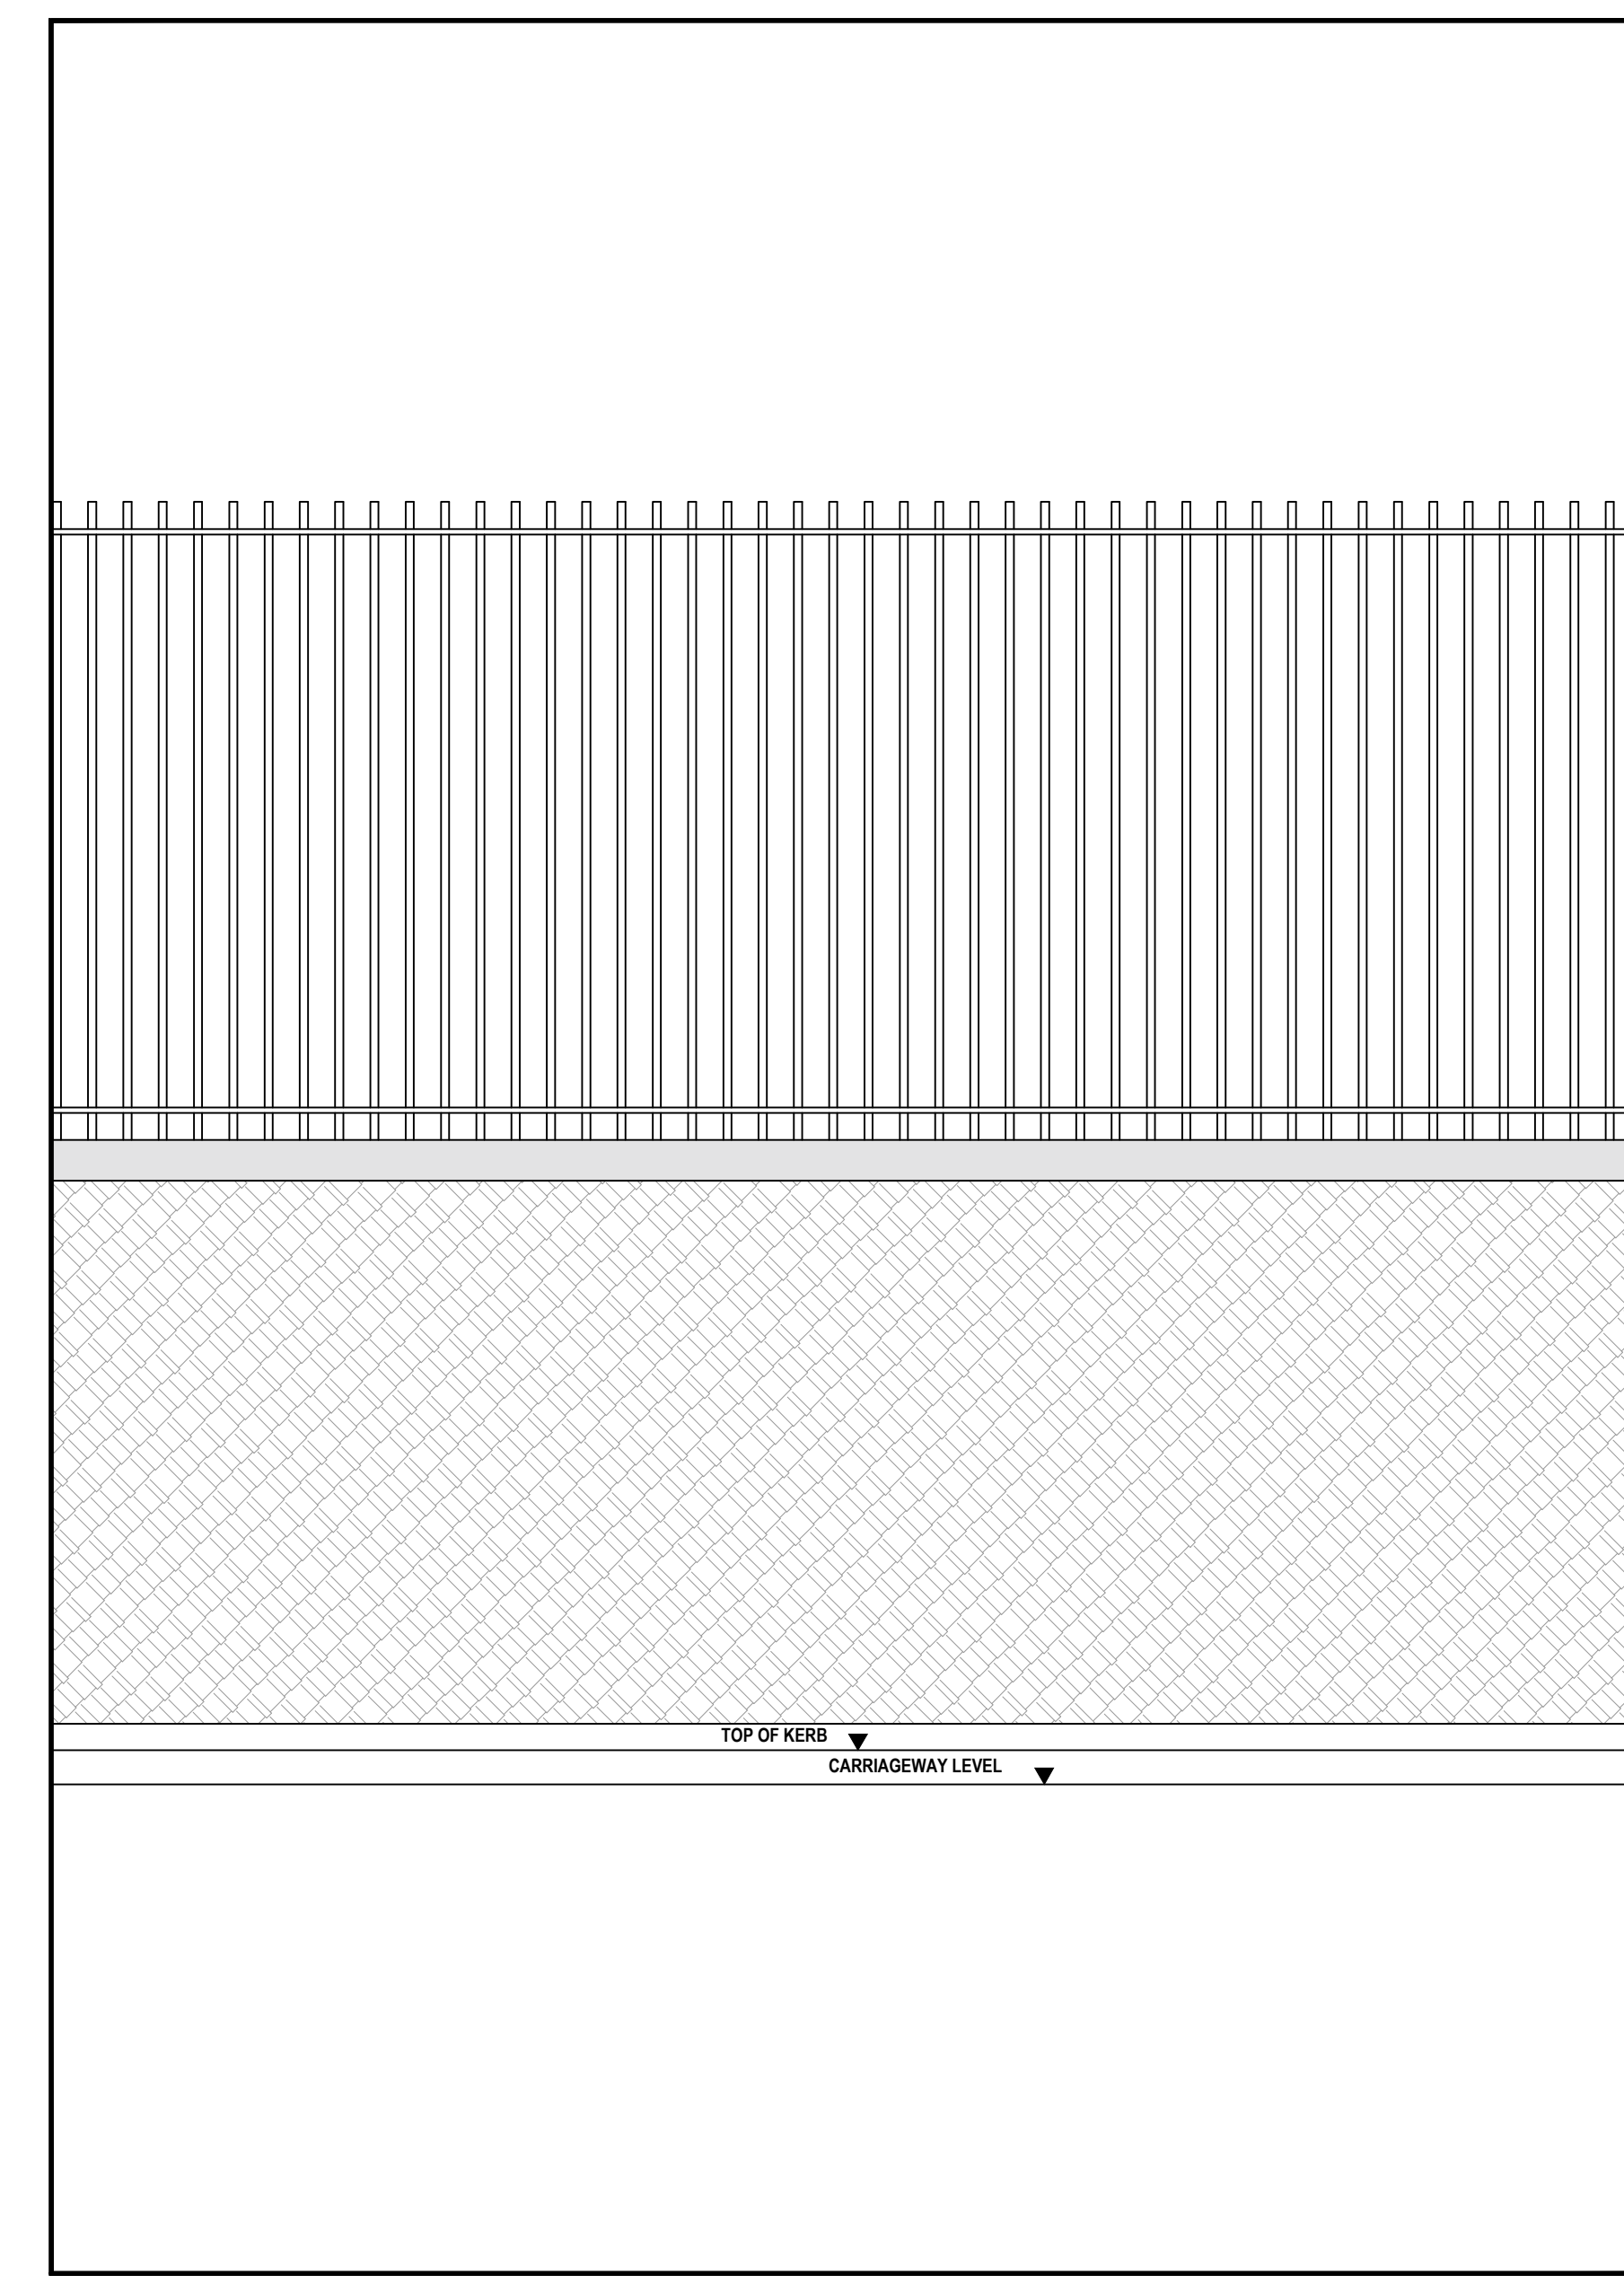
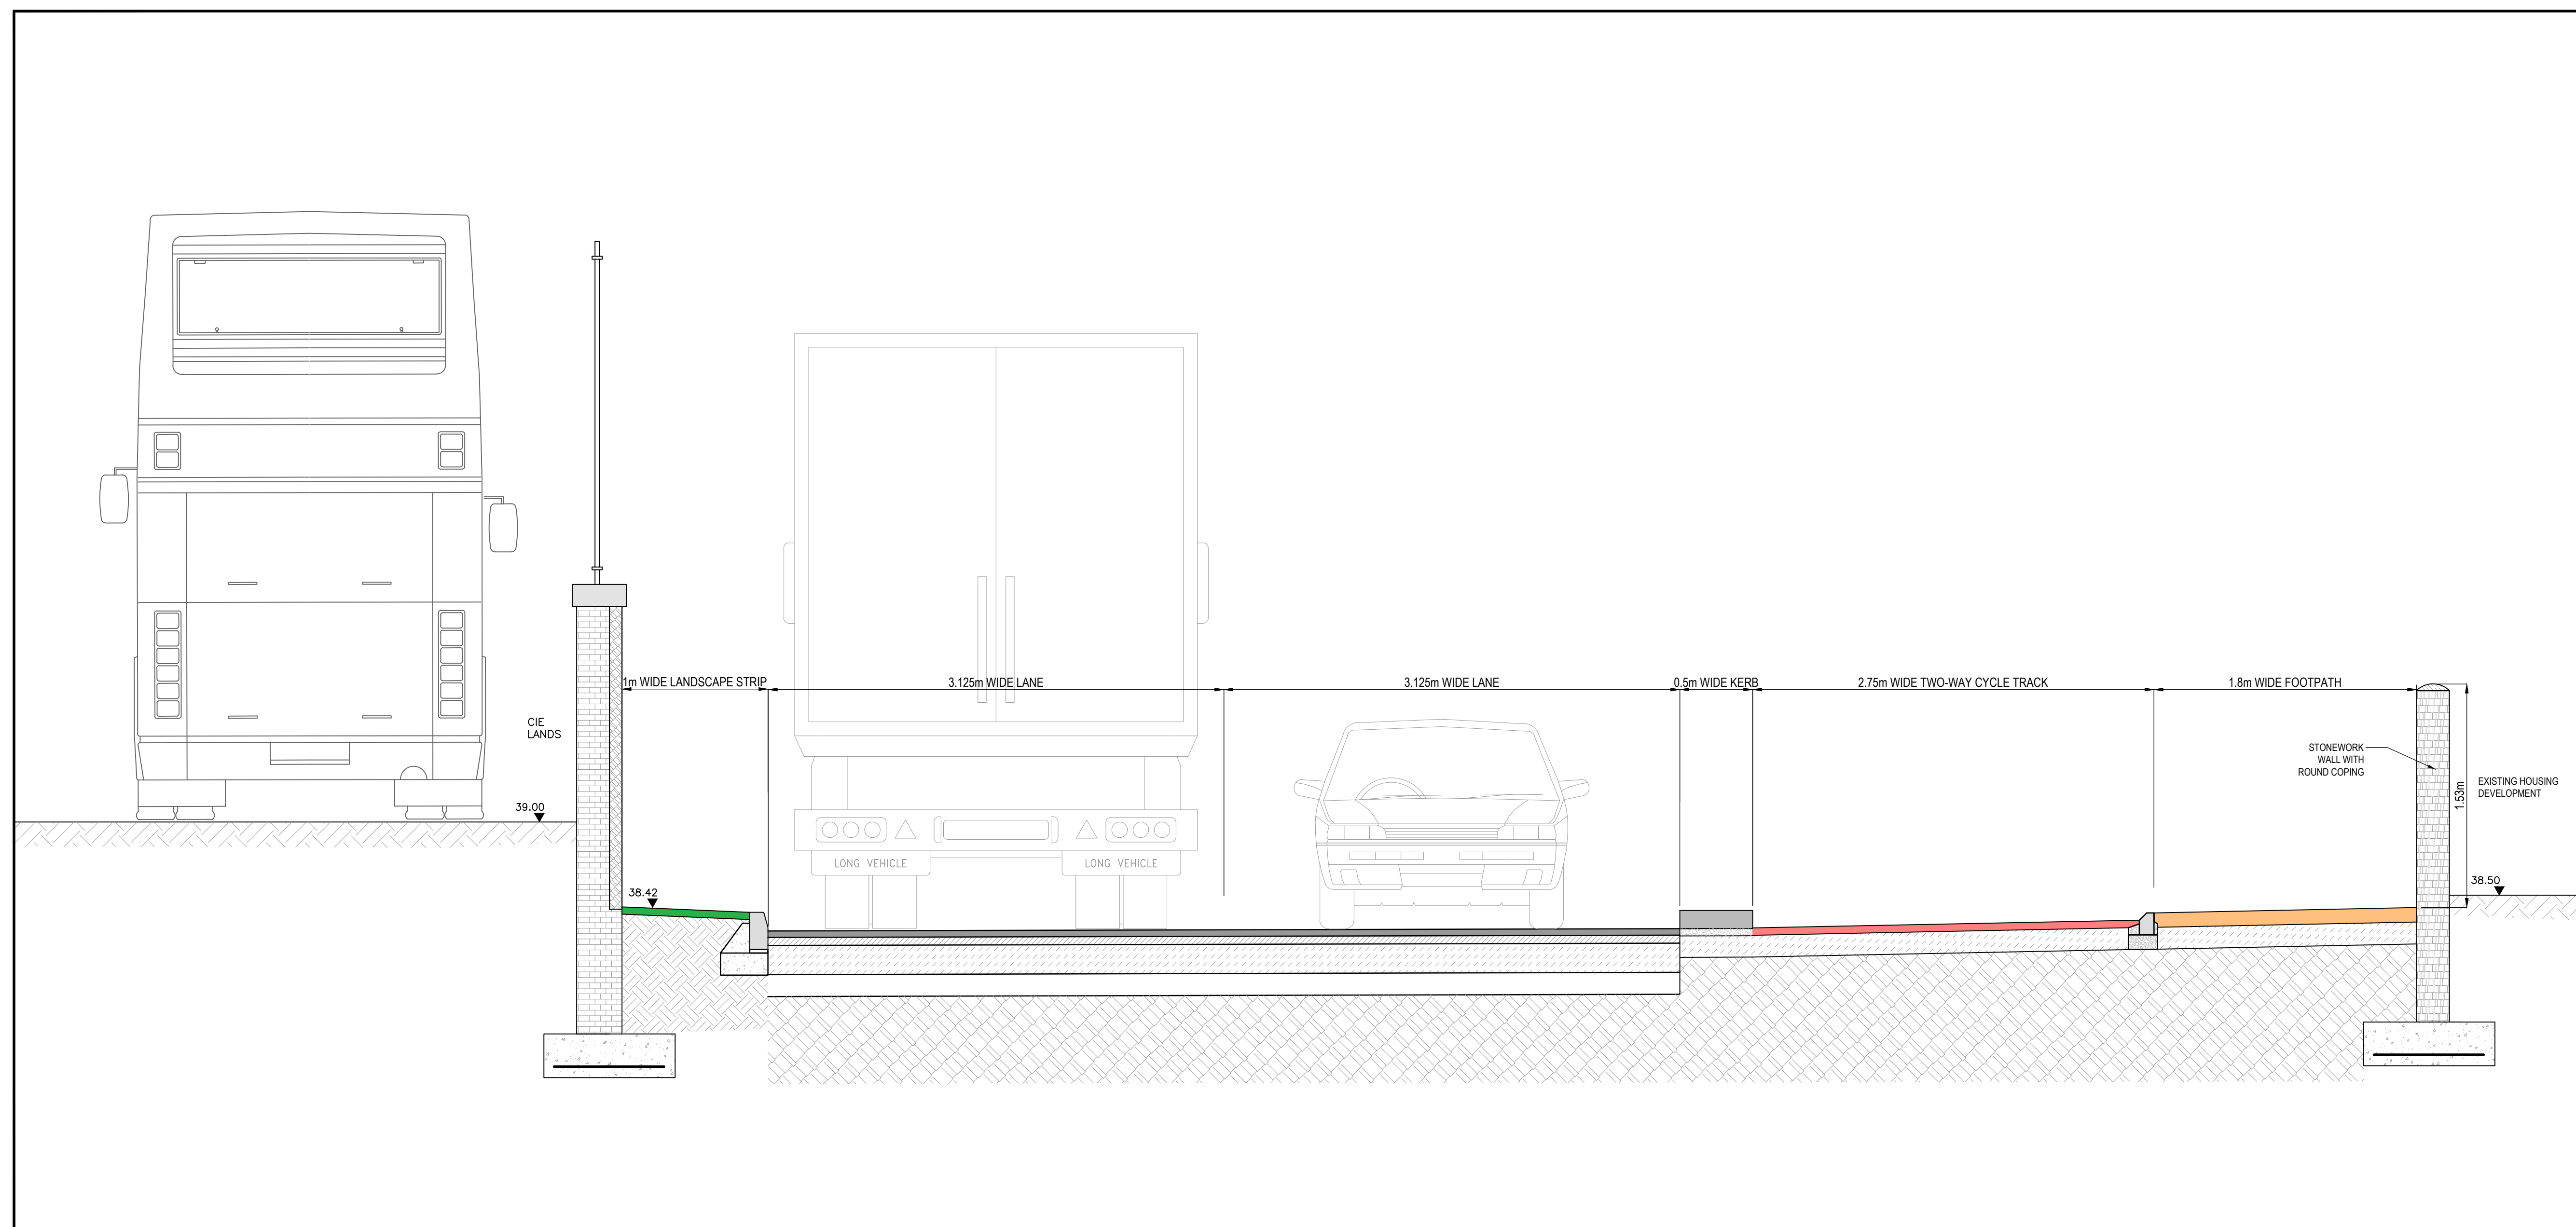
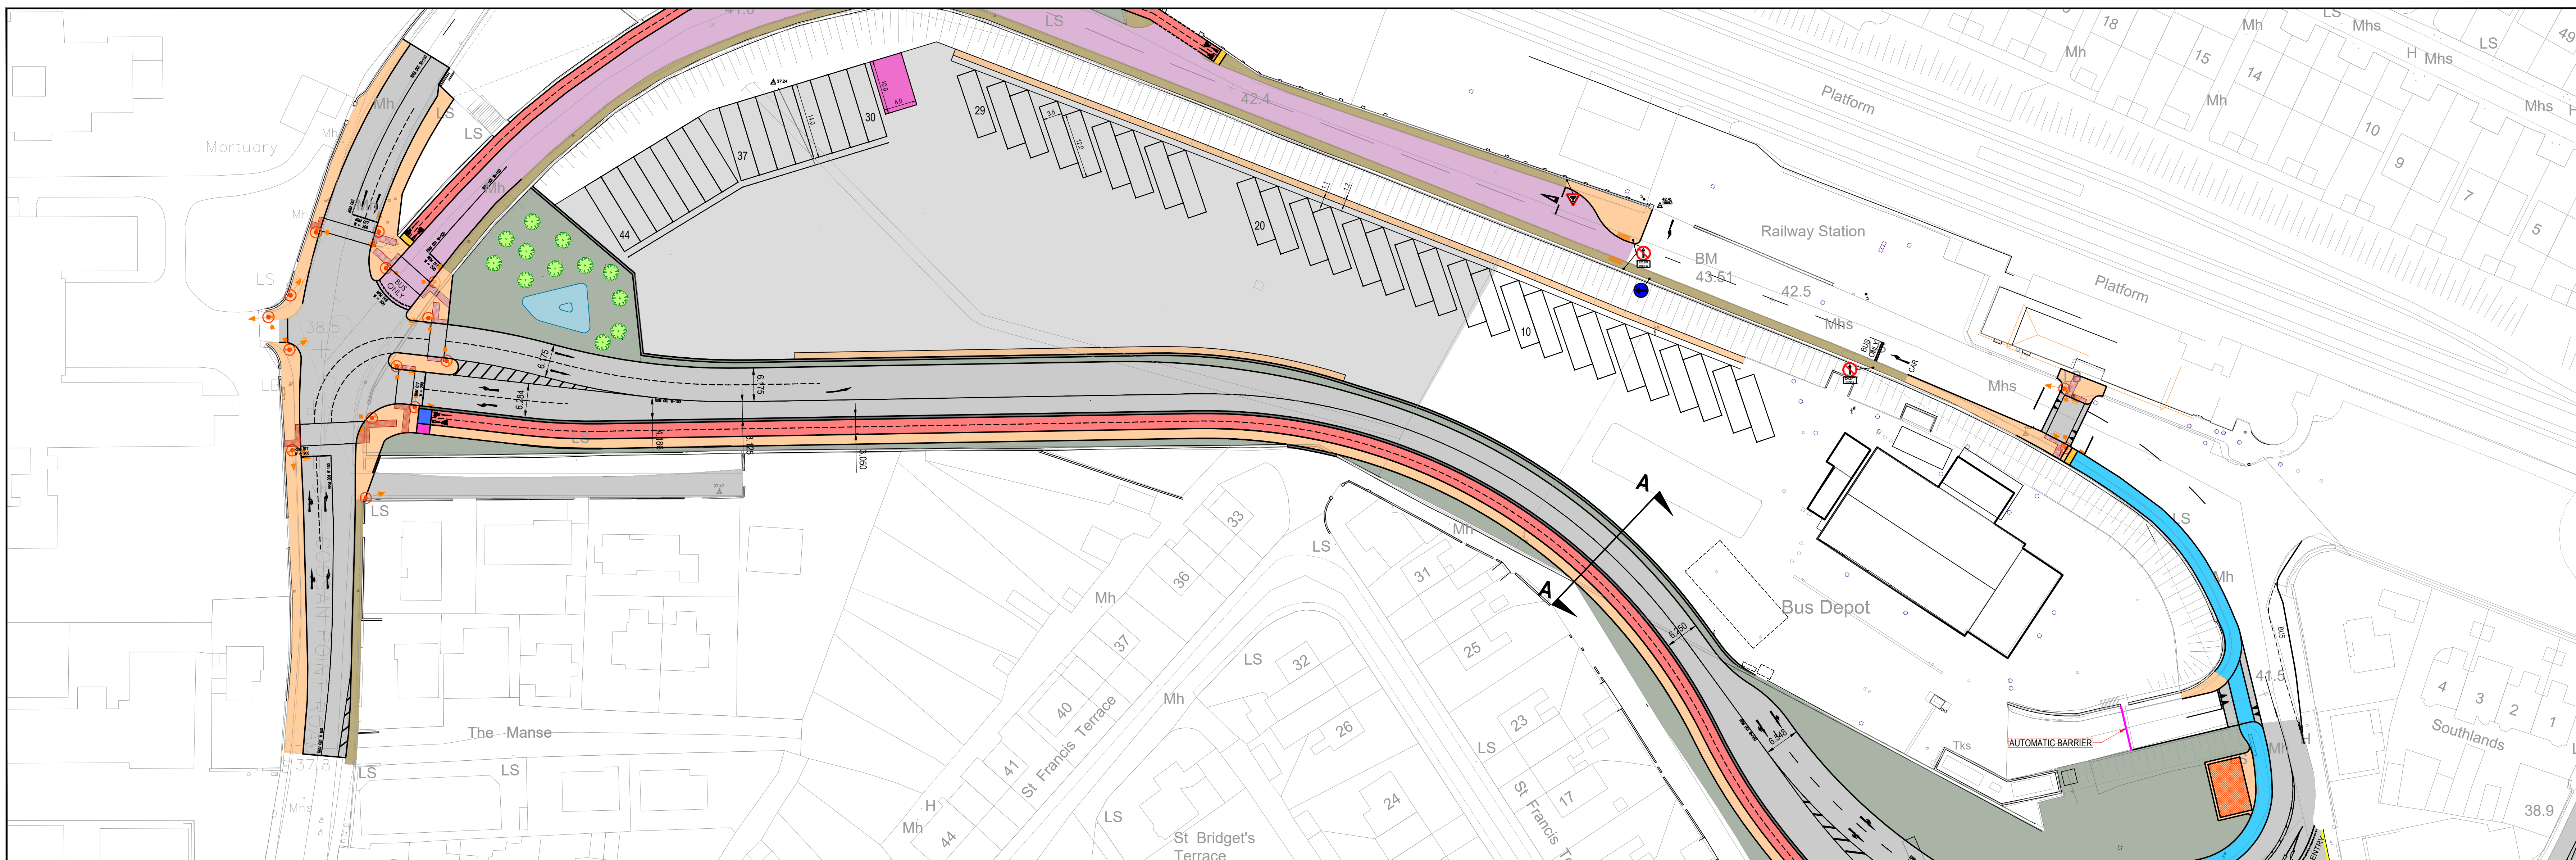


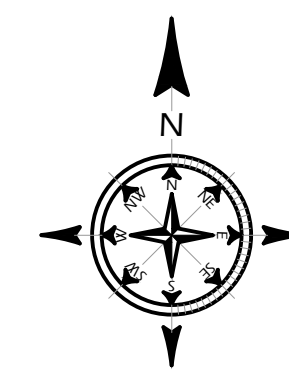

PL2	CHANGE OF TITELBLOCK TEMPLATE	RM2	30.06.25
PL1	WCC COMMENTS	KL	28.02.25
REV.	AMENDMENT	BY	DATE
DRAWN:	KL	TECH. CHECK:	KF
SCALE @ A0:	1:500	ENG. CHECK:	SS
DATE:	09.06.21	APPROVED:	FF
STAGE:	PLANNING		
JOB TITLE:	ATHLONE LINK ROAD		
DRAWING TITLE:	TYPICAL CROSS SECTION		
CLIENT:	WESTMEATH COUNTY COUNCIL		
DRAWING No:	120278-725		
	PUNCH consulting engineers	REV:	PL2
	CST Group Chartered Consulting Engineers		
			1, O'CONNELL ST. SU20 P91 WYV IRELAND +353 71 919 4500 info@cstgroup.ie www.cstgroup.ie