



© CST Group  
This drawing and any design hereon is the copyright of the Consultants and must not be reproduced without written consent. All drawings remain the property of the Consultants. Figured dimension only to be taken from this drawing. All dimensions to be checked on site. Consultants to be informed immediately of any discrepancies before work proceeds.  
© Tailte Éireann - Surveying  
Tailte Éireann - Surveying Licence Number CYAL50369672

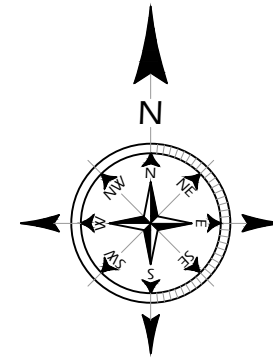

- KEY:**
- SITE BOUNDARY
  - PROPOSED CYCLE TRACK
  - PROPOSED SHARED PATH/CYCLE PATH
  - PROPOSED FOOTPATH
  - EXISTING FOOTPATH
  - CARRIAGEWAY
  - BUS DEPOT EXTENSION
  - BUS LANE



PL1	CHANGE OF TITLEBLOCK TEMPLATE	SMD	30.06.25
REV.	AMENDMENT	BY	DATE
DRAWN:	KL	TECH. CHECK:	KF
SCALE @ A1:	As Shown	ENG. CHECK:	SS
DATE:	09.06.21	APPROVED:	FF
STAGE:	PLANNING		
JOB TITLE:	ATHLONE LINK ROAD		
DRAWING TITLE:	BIKE SHELTER ELEVATION		
CLIENT:	WESTMEATH COUNTY COUNCIL		
DRAWING No:	120278-9001		
<b>PUNCH</b> consulting engineers		REV:	PL1
 Chartered Consulting Engineers		1, O'CONNELL ST. SLIGO F91 W7YV IRELAND +353 71 919 4500 info@cstgroup.ie www.cstgroup.ie	