


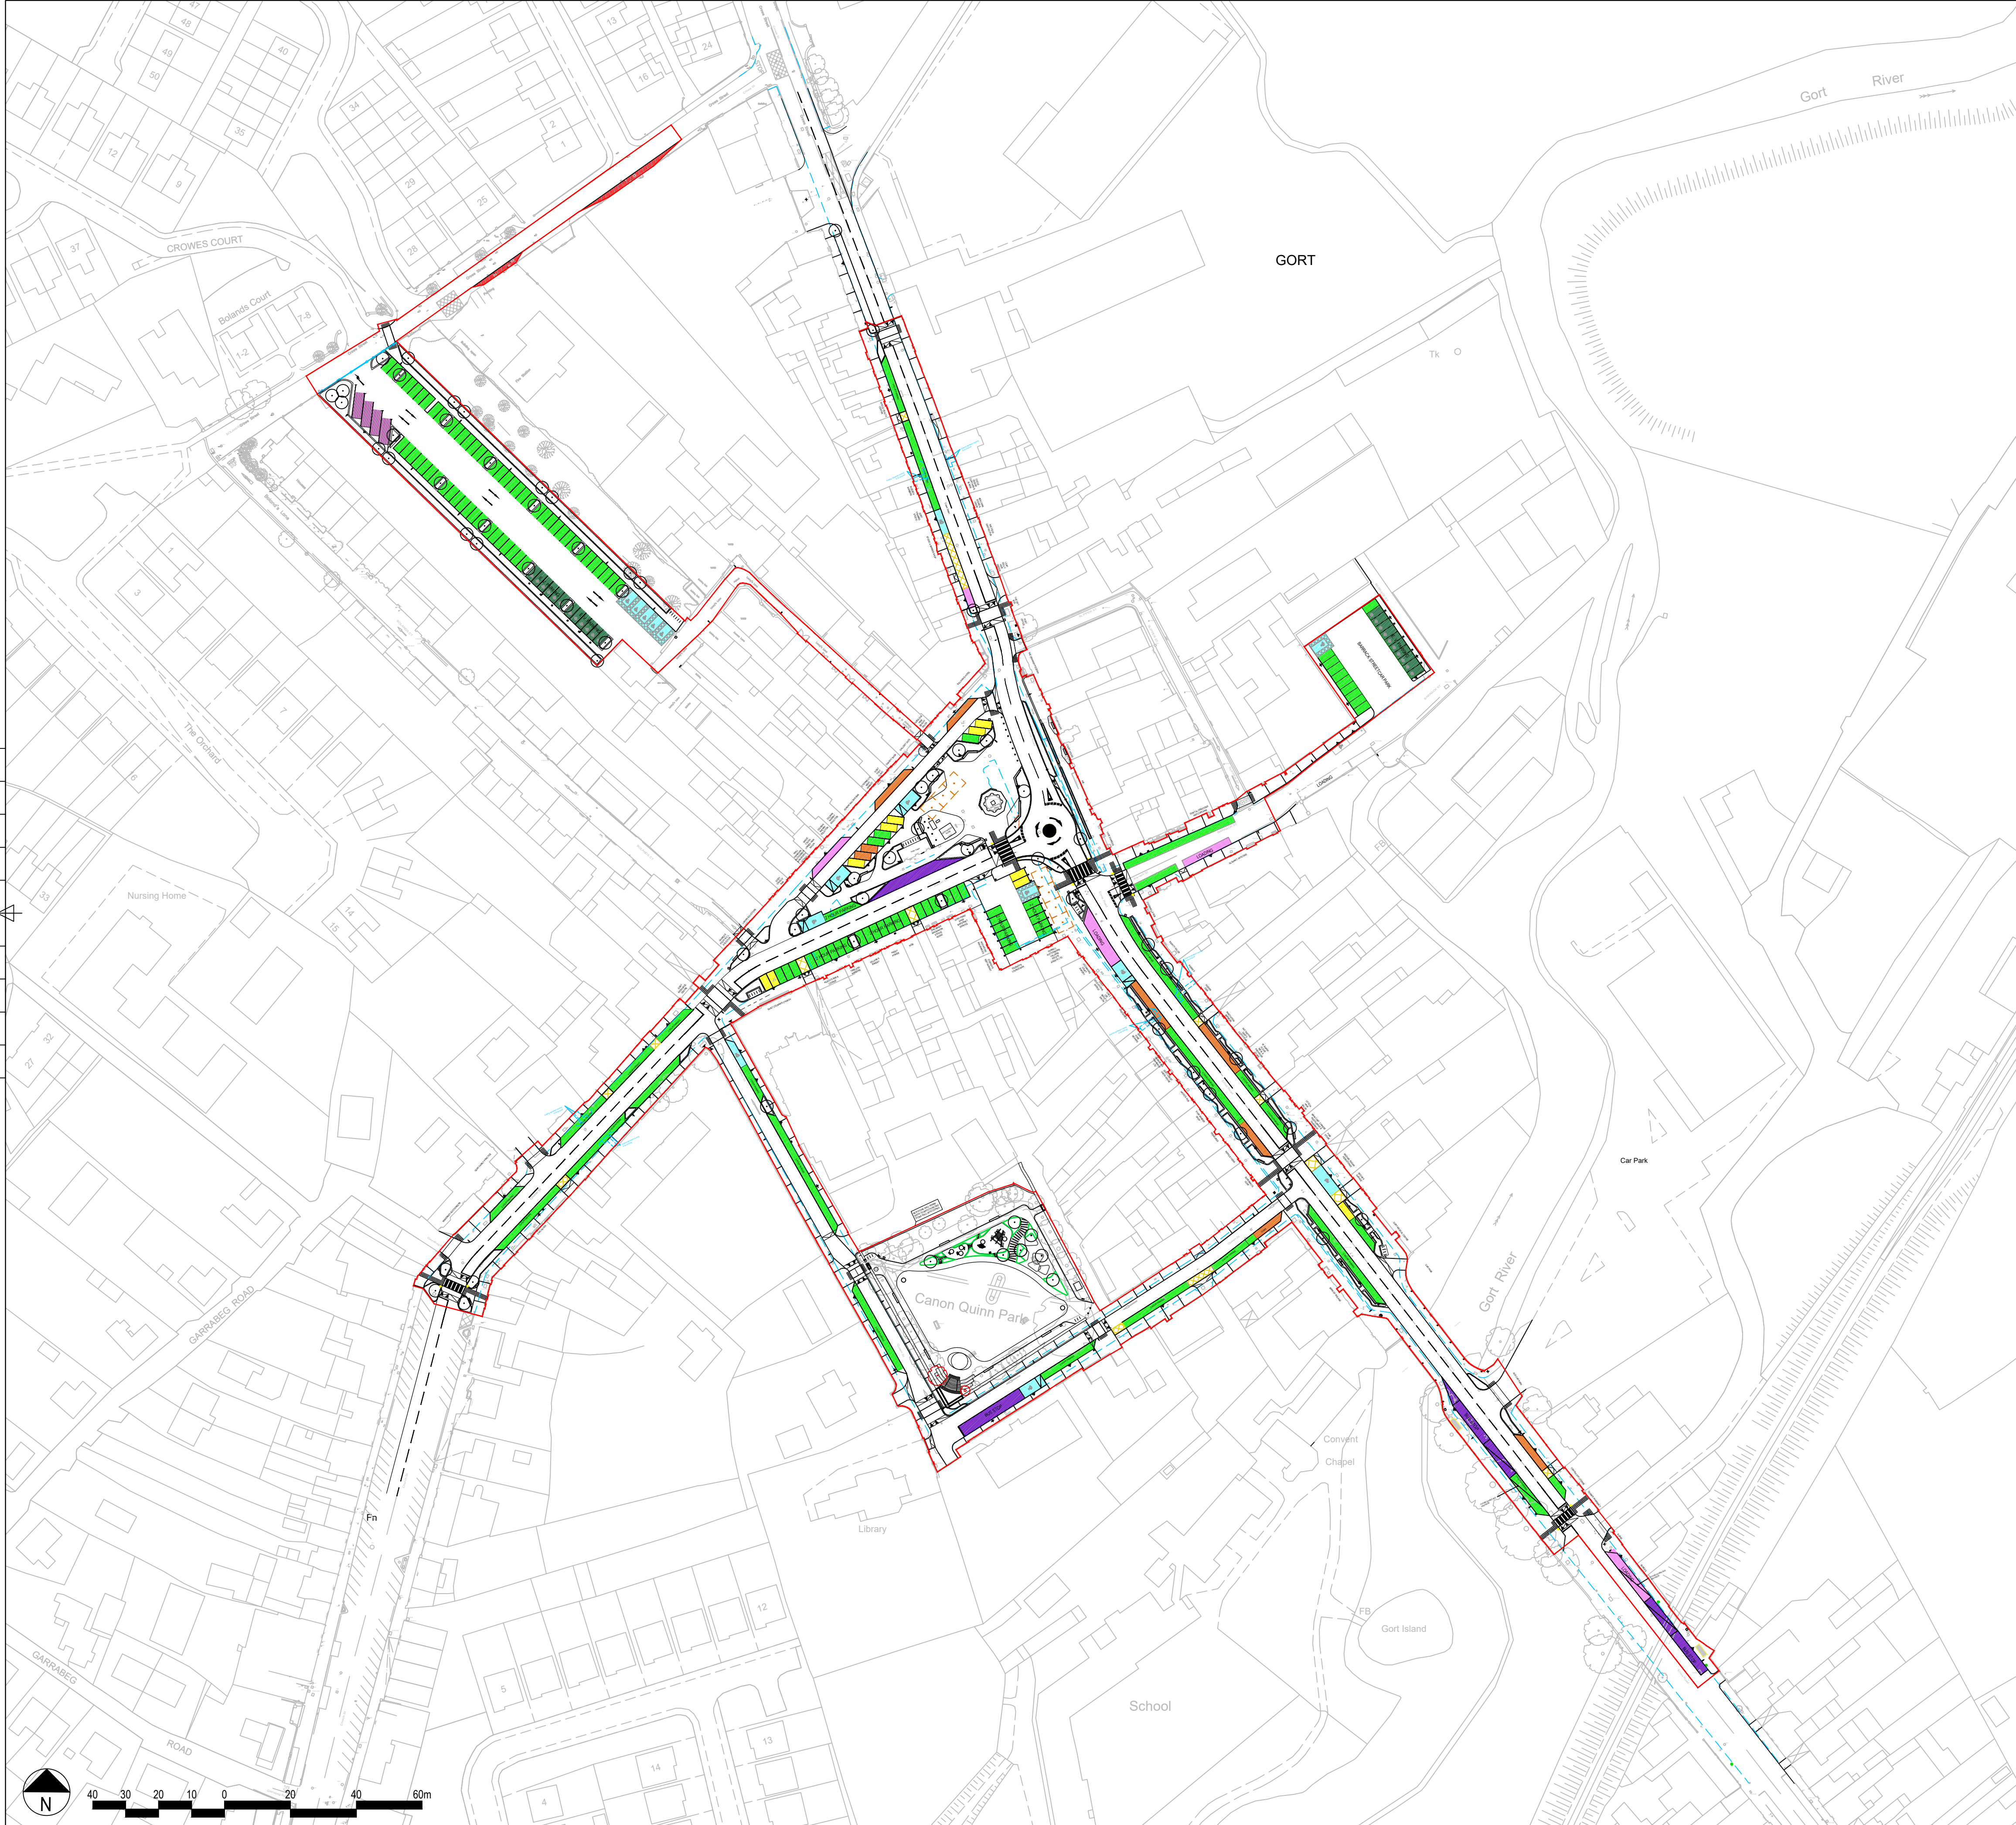

- KEY:
- PAID PARKING BAY
 - E.V. PARKING BAY
 - LOADING BAY
 - 15 MINUTE PARKING BAY
 - COACH / BUS BAY
 - AGE FRIENDLY PARKING BAY
 - DISABLED PARKING BAY
 - RV PARKING BAY
 - LAYBY

BUILDING DESIGN PARTNERSHIP SHALL HAVE NO RESPONSIBILITY FOR ANY USE MADE OF THIS DOCUMENT OTHER THAN FOR THAT WHICH IT WAS PREPARED AND ISSUED.

ALL DIMENSIONS SHOULD BE CHECKED ON SITE.

DO NOT SCALE FROM THIS DRAWING.

ANY DRAWING ERRORS OR DIVERGENCES SHOULD BE BROUGHT TO THE ATTENTION OF BUILDING DESIGN PARTNERSHIP AT THE ADDRESS SHOWN BELOW.

NOTES

TO BE READ IN CONJUNCTION WITH:

- 3160-BDP-00-XX-DR-L-0101 - GENERAL ARRANGEMENT 1 OF 9
- 3160-BDP-00-XX-DR-L-0102 - GENERAL ARRANGEMENT 2 OF 9
- 3160-BDP-00-XX-DR-L-0103 - GENERAL ARRANGEMENT 3 OF 9
- 3160-BDP-00-XX-DR-L-0104 - GENERAL ARRANGEMENT 4 OF 9
- 3160-BDP-00-XX-DR-L-0105 - GENERAL ARRANGEMENT 5 OF 9
- 3160-BDP-00-XX-DR-L-0106 - GENERAL ARRANGEMENT 6 OF 9
- 3160-BDP-00-XX-DR-L-0107 - GENERAL ARRANGEMENT 7 OF 9
- 3160-BDP-00-XX-DR-L-0108 - GENERAL ARRANGEMENT 8 OF 9
- 3160-BDP-00-XX-DR-L-0109 - GENERAL ARRANGEMENT 9 OF 9

P04 PART 10 PLANNING	DK	KM	16.08.24
P03 DRAFT PLANNING	IF	MK	17.10.23
P02 FINAL DRAFT PLANNING	IF	MK	29.09.23
P01 SECOND ISSUE DRAFT PLANNING	IF	MK	15.09.23
P00 FIRST ISSUE DRAFT PLANNING	IF	MK	07.07.23

REVISION / DESCRIPTION

DATE

CLIENT

BDP.

Blackhall Green
Stoneybatter
Dublin D07 V0RF
Ireland
T +353 1 474 0600
www.bdp.com

Comhairle Chontae na Gaillimhe
Galway County Council

Tionscadal Éireann
Project Ireland
2040

PROJECT TITLE

GORT TOWN CENTRE

PROJECT NUMBER

P3003160

PROJECT TITLE

PARKING ALLOCATION PLAN

DRAWING NO.

3160-BDP-00-XX-DR-L-0003

SCALE

@ A1
1:1000

DATE

07.07.23

REVISION

P04