


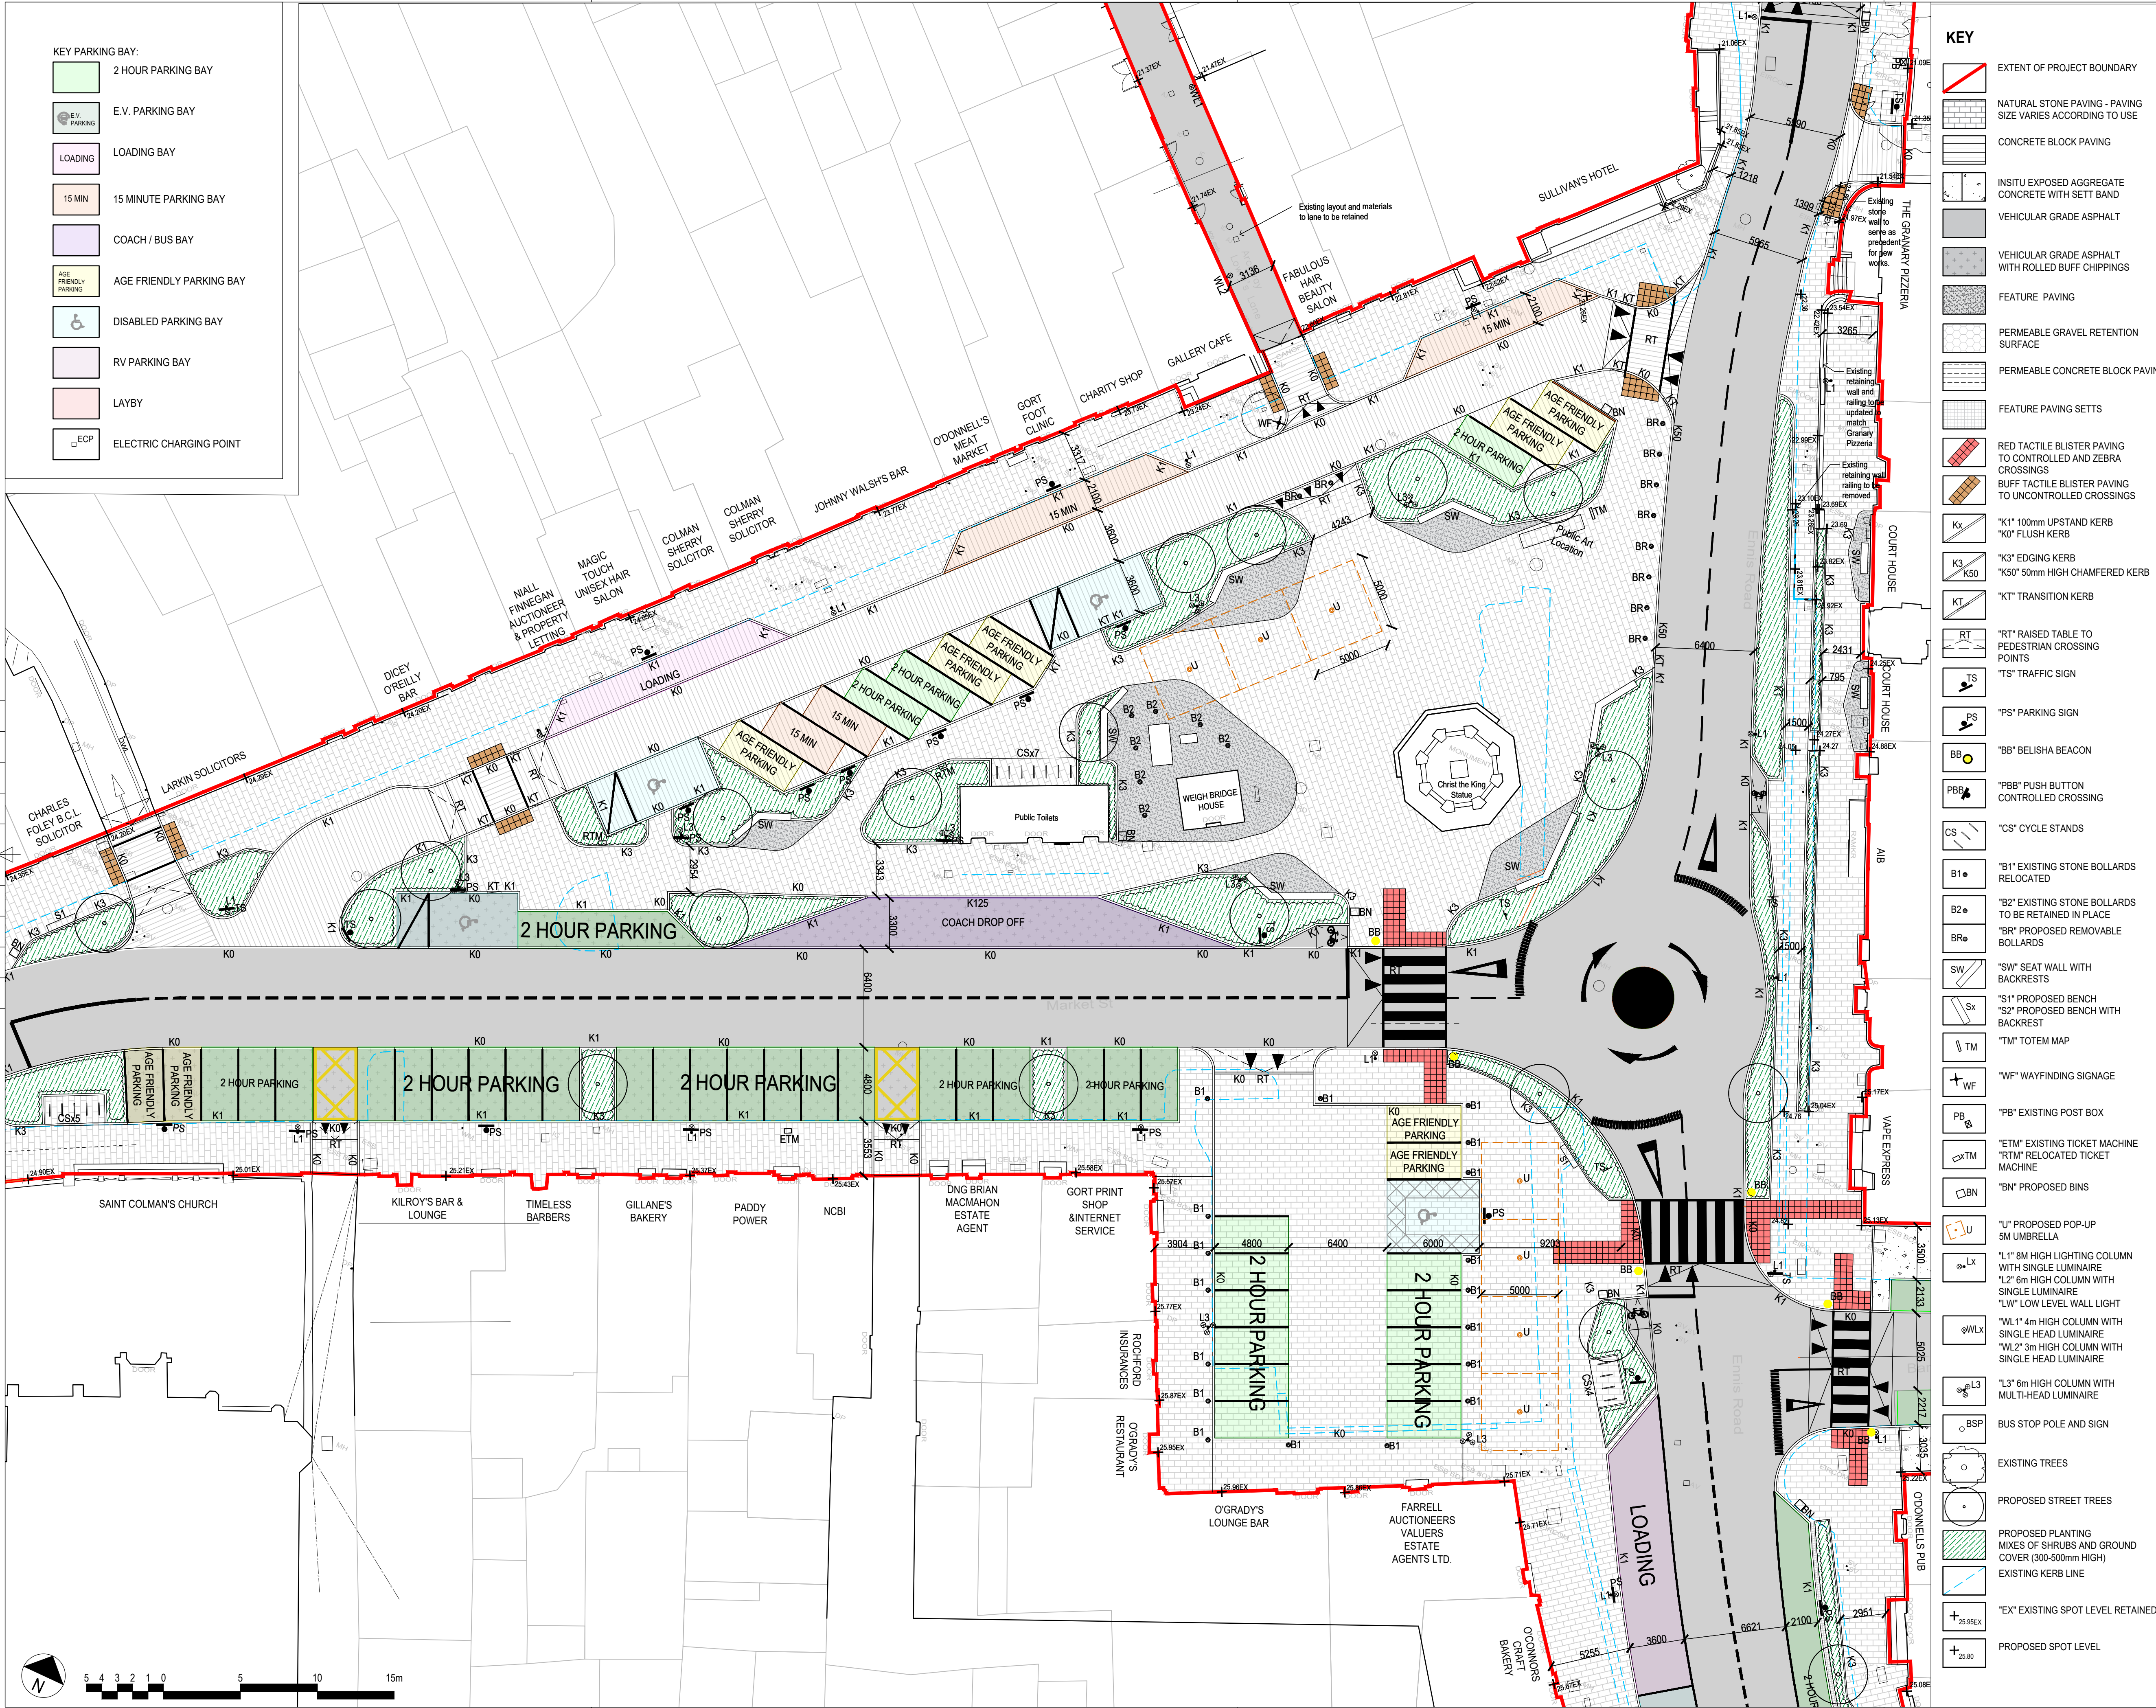

- KEY PARKING BAY:
- 2 HOUR PARKING BAY
 - E.V. PARKING
 - LOADING BAY
 - 15 MIN 15 MINUTE PARKING BAY
 - COACH / BUS BAY
 - AGE FRIENDLY PARKING
 - DISABLED PARKING BAY
 - RV PARKING BAY
 - LAYBY
 - ELECTRIC CHARGING POINT

- KEY
- EXTENT OF PROJECT BOUNDARY
 - NATURAL STONE PAVING - PAVING SIZE VARIES ACCORDING TO USE
 - CONCRETE BLOCK PAVING
 - INSITU EXPOSED AGGREGATE CONCRETE WITH SETT BAND
 - VEHICULAR GRADE ASPHALT
 - VEHICULAR GRADE ASPHALT WITH ROLLED BUFF CHIPPINGS
 - FEATURE PAVING
 - PERMEABLE GRAVEL RETENTION SURFACE
 - PERMEABLE CONCRETE BLOCK PAVING
 - FEATURE PAVING SETTS
 - RED TACTILE BLISTER PAVING TO CONTROLLED AND ZEBRA CROSSINGS
 - BUFF TACTILE BLISTER PAVING TO UNCONTROLLED CROSSINGS
 - "K1" 100mm UPSTAND KERB
 - "K0" FLUSH KERB
 - "K3" EDGING KERB
 - "K50" 50mm HIGH CHAMFERED KERB
 - "KT" TRANSITION KERB
 - "RT" RAISED TABLE TO PEDESTRIAN CROSSING POINTS
 - "TS" TRAFFIC SIGN
 - "PS" PARKING SIGN
 - "BB" BELISHA BEACON
 - "PBB" PUSH BUTTON CONTROLLED CROSSING
 - "CS" CYCLE STANDS
 - "B1" EXISTING STONE BOLLARDS RELOCATED
 - "B2" EXISTING STONE BOLLARDS TO BE RETAINED IN PLACE
 - "BR" PROPOSED REMOVABLE BOLLARDS
 - "SW" SEAT WALL WITH BACKRESTS
 - "S1" PROPOSED BENCH
 - "S2" PROPOSED BENCH WITH BACKREST
 - "TM" TOTEM MAP
 - "WF" WAYFINDING SIGNAGE
 - "PB" EXISTING POST BOX
 - "ETM" EXISTING TICKET MACHINE
 - "RTM" RELOCATED TICKET MACHINE
 - "BN" PROPOSED BINS
 - "U" PROPOSED POP-UP 5M UMBRELLA
 - "L1" 8m HIGH LIGHTING COLUMN WITH SINGLE LUMINAIRE
 - "L2" 6m HIGH COLUMN WITH SINGLE LUMINAIRE
 - "LW" LOW LEVEL WALL LIGHT
 - "WL1" 4m HIGH COLUMN WITH SINGLE HEAD LUMINAIRE
 - "WL2" 3m HIGH COLUMN WITH SINGLE HEAD LUMINAIRE
 - "L3" 6m HIGH COLUMN WITH MULT-HEAD LUMINAIRE
 - BUS STOP POLE AND SIGN
 - EXISTING TREES
 - PROPOSED STREET TREES
 - PROPOSED PLANTING MIXES OF SHRUBS AND GROUND COVER (300-500mm HIGH)
 - EXISTING KERB LINE
 - "EX" EXISTING SPOT LEVEL RETAINED
 - PROPOSED SPOT LEVEL

BUILDING DESIGN PARTNERSHIP SHALL HAVE NO RESPONSIBILITY FOR ANY USE MADE OF THIS DOCUMENT OTHER THAN FOR THAT WHICH IT WAS PREPARED AND ISSUED.

ALL DIMENSIONS SHOULD BE CHECKED ON SITE.

DO NOT SCALE FROM THIS DRAWING.

ANY DRAWING ERRORS OR DIVERGENCES SHOULD BE BROUGHT TO THE ATTENTION OF BUILDING DESIGN PARTNERSHIP AT THE ADDRESS SHOWN BELOW.

NOTES

REFER TO DRAWINGS:

- 3160-BDP-00-XX-DR-L-0001 - OVERALL MASTERPLAN
- 3160-BDP-00-XX-DR-L-0101 - GA SHEET 1 OF 9
- 3160-BDP-00-XX-DR-L-0102 - GA SHEET 2 OF 9
- 3160-BDP-00-XX-DR-L-0103 - GA SHEET 3 OF 9
- 3160-BDP-00-XX-DR-L-0104 - GA SHEET 4 OF 9
- 3160-BDP-00-XX-DR-L-0105 - GA SHEET 5 OF 9
- 3160-BDP-00-XX-DR-L-0106 - GA SHEET 6 OF 9
- 3160-BDP-00-XX-DR-L-0107 - GA SHEET 7 OF 9
- 3160-BDP-00-XX-DR-L-0108 - GA SHEET 8 OF 9
- 3160-BDP-00-XX-DR-L-0109 - GA SHEET 9 OF 9

REVISION/DESCRIPTION	ISSUED	UNISSUED	DATE
P08 PART 10 PLANNING	DK	KM	26.07.24
P05 DRAFT PLANNING	DK	MK	14.06.24
P04 DRAFT PLANNING	DK	MK	02.05.24
P03 DRAFT PLANNING	IF	MK	17.10.23
P02 FINAL DRAFT PLANNING	IF	MK	29.09.23
P01 SECOND ISSUE DRAFT PLANNING	IF	MK	15.09.23
DRAFT PLANNING	IF	MK	16.08.23

CLIENT

BDP.
Blackhall Green
Stoneybatter
Dublin D07 V0RF
Ireland
T +353 1 474 0600
www.bdp.com

Tionscadal Éireann 2040
Comhairle Chontae na Gaillimhe
Galway County Council

PROJECT TITLE
GORT TOWN CENTRE

PROJECT NUMBER
P3003160

DRAWING TITLE
LANDSCAPE GENERAL ARRANGEMENT

SHEET 3 OF 9

SCALE
@ A1
1:200

DATE
16.08.23

REVISION
P06