


KEY - CANON QUINN PARK

- KEY**
- BM "BM" BARK MULCH CHIPPING PLAY SURFACING
 - RBG RESIN BOUND GRAVEL SURFACING
 - PMP "PMP" PERFORMANCE PLATFORM
 - SBG "SBG" SELF BINDING GRAVEL
 - WOOD LOG STEPS
 - HW "HW" TACTILE HAZARD WARNING PAVING
 - PT PARK TOTEM
 - SS "SS" STEPPING STONES
 - ST "ST" STEPS
 - AS "AS" AMPHITHEATER SEAT STEPS
 - EXISTING STONE WALL 600MM WIDTH AND 1M HIGH TO BE RETAINED
 - NEW STONE WALL 600MM TO MATCH THE EXISTENT WALL
 - FS "FS" SOCIAL FEATURE SEATING
 - NS "NS" RELOCATED MILL STONE BENCHES
 - LAWN
 - EXISTING TREE TO BE REMOVED TBC
 - ESB "ESB" EXISTING ESB SUBSTATION
 - B3 "B3" RETRACTABLE BOLLARDS
 - EXISTING WALL TO BE REMOVED

- PROPOSED PLAY EQUIPMENT:**
- 1 CLIMBING STRUCTURE
 - 2 SWAYING SHIP
 - 3 LITTLE CHICKEN
 - 4 ROCKING HORSE
 - 5 WOODEN PHONES

- KEY PARKING BAY:**
- 2 HOUR PARKING BAY
 - E.V. PARKING BAY
 - LOADING BAY
 - 15 MIN 15 MINUTE PARKING BAY
 - COACH / BUS BAY
 - AGE FRIENDLY PARKING BAY
 - DISABLED PARKING BAY
 - RV PARKING BAY
 - LAYBY
 - ELECTRIC CHARGING POINT

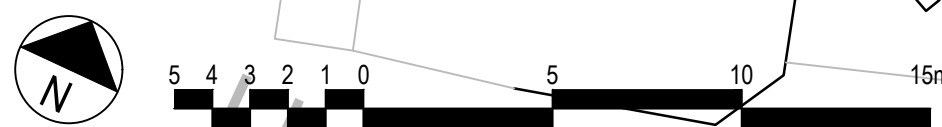

- KEY**
- EXTENT OF PROJECT BOUNDARY
 - NATURAL STONE PAVING - PAVING SIZE VARIES ACCORDING TO USE
 - CONCRETE BLOCK PAVING
 - INSITU EXPOSED AGGREGATE CONCRETE WITH SETT BAND
 - VEHICULAR GRADE ASPHALT
 - VEHICULAR GRADE ASPHALT WITH ROLLED BUFF CHIPPINGS
 - FEATURE PAVING
 - PERMEABLE GRAVEL RETENTION SURFACE
 - PERMEABLE CONCRETE BLOCK PAVING
 - FEATURE PAVING SETTS
 - RED TACTILE BLISTER PAVING TO CONTROLLED AND ZEBRA CROSSINGS
 - BUFF TACTILE BLISTER PAVING TO UNCONTROLLED CROSSINGS
 - "K1" 100mm UPSTAND KERB
 - "K0" FLUSH KERB
 - "K3" EDGING KERB
 - "K50" 50mm HIGH CHAMFERED KERB
 - "KT" TRANSITION KERB
 - "RT" RAISED TABLE TO PEDESTRIAN CROSSING POINTS
 - "TS" TRAFFIC SIGN
 - "PS" PARKING SIGN
 - "BB" BELISHA BEACON
 - "PBB" PUSH BUTTON CONTROLLED CROSSING
 - "CS" CYCLE STANDS
 - "B1" EXISTING STONE BOLLARDS RELOCATED
 - "B2" EXISTING STONE BOLLARDS TO BE RETAINED IN PLACE
 - "BR" PROPOSED REMOVABLE BOLLARDS
 - "SW" SEAT WALL WITH BACKRESTS
 - "S1" PROPOSED BENCH
 - "S2" PROPOSED BENCH WITH BACKREST
 - "TM" TOTEM MAP
 - "WF" WAYFINDING SIGNAGE
 - "PB" EXISTING POST BOX
 - "ETM" EXISTING TICKET MACHINE
 - "RTM" RELOCATED TICKET MACHINE
 - "BN" PROPOSED BINS
 - "U" PROPOSED POP-UP 5M UMBRELLA
 - "L1" 8M HIGH LIGHTING COLUMN WITH SINGLE LUMINAIRE
 - "L2" 6m HIGH COLUMN WITH SINGLE LUMINAIRE
 - "LW" LOW LEVEL WALL LIGHT
 - "WL1" 4m HIGH COLUMN WITH SINGLE HEAD LUMINAIRE
 - "WL2" 3m HIGH COLUMN WITH SINGLE HEAD LUMINAIRE
 - "L3" 6m HIGH COLUMN WITH MULT-HEAD LUMINAIRE
 - BUS STOP POLE AND SIGN
 - EXISTING TREES
 - PROPOSED STREET TREES
 - PROPOSED PLANTING MIXES OF SHRUBS AND GROUND COVER (300-500mm HIGH)
 - EXISTING KERB LINE
 - "EX" EXISTING SPOT LEVEL RETAINED
 - PROPOSED SPOT LEVEL



BUILDING DESIGN PARTNERSHIP SHALL HAVE NO RESPONSIBILITY FOR ANY USE MADE OF THIS DOCUMENT OTHER THAN FOR THAT WHICH IT WAS PREPARED AND ISSUED.

ALL DIMENSIONS SHOULD BE CHECKED ON SITE.
DO NOT SCALE FROM THIS DRAWING.
ANY DRAWING ERRORS OR DIVERGENCES SHOULD BE BROUGHT TO THE ATTENTION OF BUILDING DESIGN PARTNERSHIP AT THE ADDRESS SHOWN BELOW.

NOTES

REFER TO DRAWINGS:
3160-BDP-00-XX-DR-L-0001 - OVERALL MASTERPLAN
3160-BDP-00-XX-DR-L-0101 - GA SHEET 1 OF 9
3160-BDP-00-XX-DR-L-0102 - GA SHEET 2 OF 9
3160-BDP-00-XX-DR-L-0103 - GA SHEET 3 OF 9
3160-BDP-00-XX-DR-L-0104 - GA SHEET 4 OF 9
3160-BDP-00-XX-DR-L-0105 - GA SHEET 5 OF 9
3160-BDP-00-XX-DR-L-0106 - GA SHEET 6 OF 9
3160-BDP-00-XX-DR-L-0107 - GA SHEET 7 OF 9
3160-BDP-00-XX-DR-L-0108 - GA SHEET 8 OF 9
3160-BDP-00-XX-DR-L-0109 - GA SHEET 9 OF 9

P05 PART 10 PLANNING	DK	KM	26.07.24
P04 DRAFT PLANNING	DK	MK	14.06.24
P03 DRAFT PLANNING	IF	MK	17.10.23
P02 FINAL DRAFT PLANNING	IF	MK	29.09.23
P01 SECOND ISSUE DRAFT PLANNING	IF	MK	15.09.23
DRAFT PLANNING	IF	MK	16.08.23

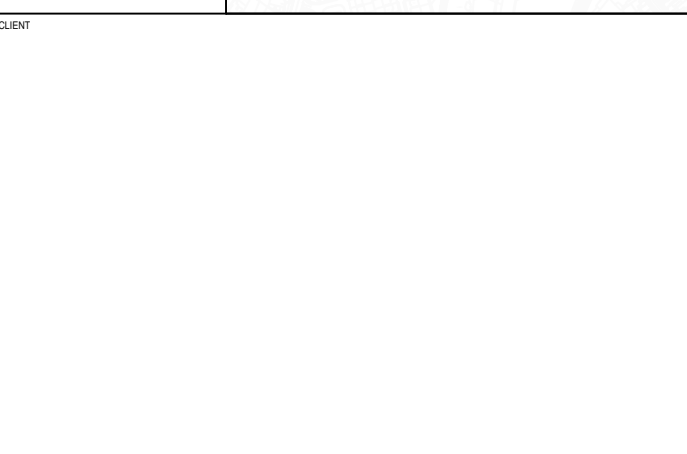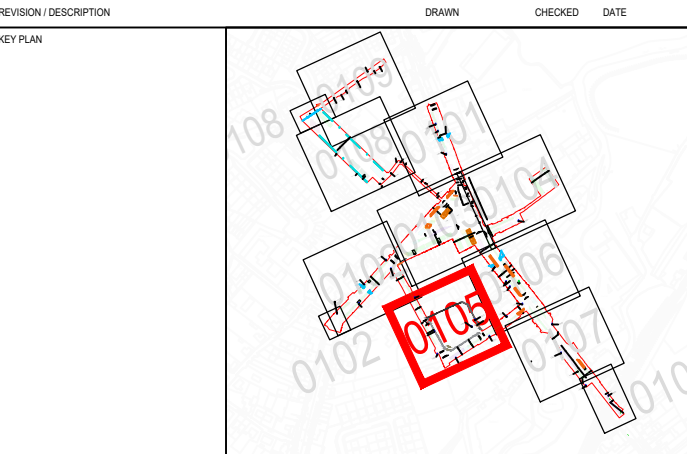

BDP.
Blackhall Green
Stoneybatter
Dublin D07 V0RF
Ireland
T +353 1 474 0600
www.bdp.com

Comhairle Chontae na Gaillimhe
Galway County Council

Tionscadal Éireann
Project Ireland
2040

PROJECT TITLE	GORT TOWN CENTRE
PROJECT NUMBER	P3003160
DRAWING TITLE	LANDSCAPE GENERAL ARRANGEMENT
SHEET	SHEET 5 OF 9
DATE	16.08.23
REVISION	P05