


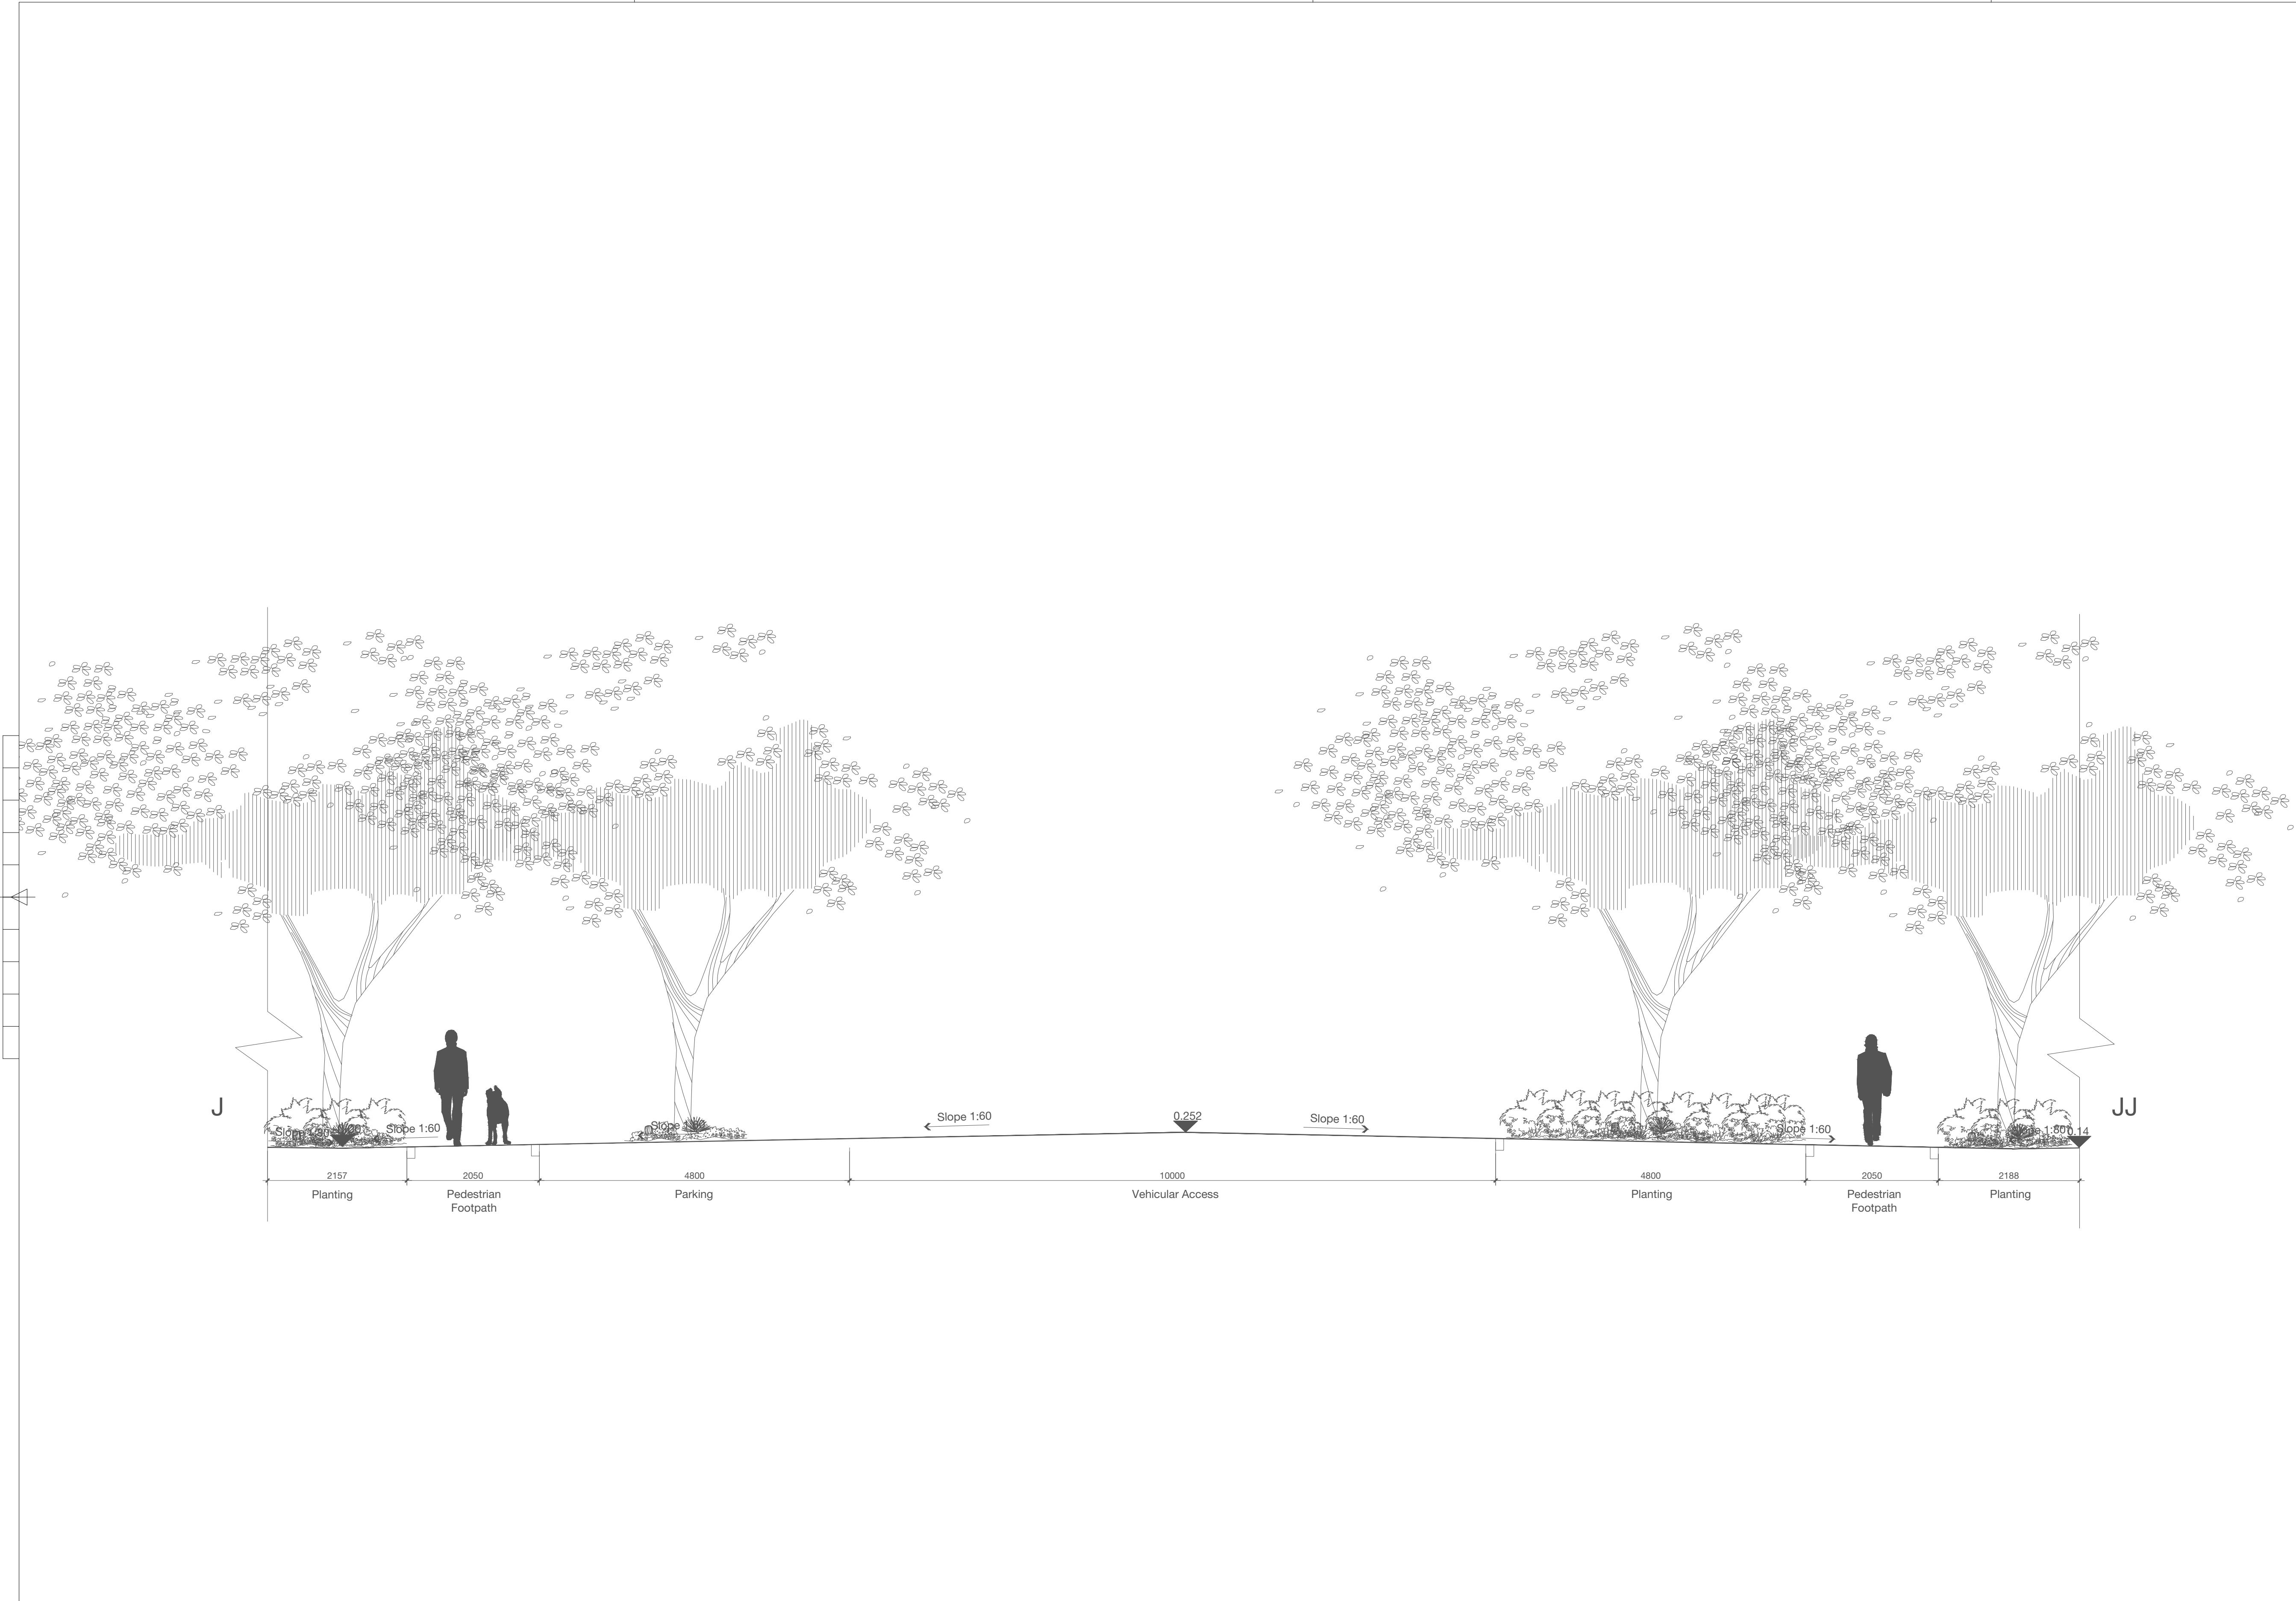

BUILDING DESIGN PARTNERSHIP SHALL HAVE NO RESPONSIBILITY FOR ANY USE MADE OF THIS DOCUMENT OTHER THAN FOR THAT WHICH IT WAS PREPARED AND ISSUED.

ALL DIMENSIONS SHOULD BE CHECKED ON SITE.

DO NOT SCALE FROM THIS DRAWING.

ANY DRAWING ERRORS OR DIVERGENCES SHOULD BE BROUGHT TO THE ATTENTION OF BUILDING DESIGN PARTNERSHIP AT THE ADDRESS SHOWN BELOW.

NOTES

KEY

XX.XX

Existing Levels

XX.XX

Existing Levels

XX.XX

Proposed Levels

XX.XX

Proposed Levels

KEY PLAN

SECTION LINE

P01	PART 10 PLANNING	DK	KM	26.07.24
FIRST ISSUE		ME	MK	24.10.23

KEY PLAN

CLIENT

BDP.

Blackhall Green
Stoneybatter
Dublin D07 V0RF
Ireland
T +353 1 474 0600

www.bdp.com

PROJECT TITLE

GORT TOWN CETRE

P3001253

DRAWING TITLE

LANDSCAPE SECTION J
EXISTING & PROPOSED

SCALE

@ A1

DATE

24.10.23

REVISION

P01

REVISION / DESCRIPTION

REVISION / DESCRIPTION	DRAWN	CHECKED	DATE	

FIRST ISSUE