

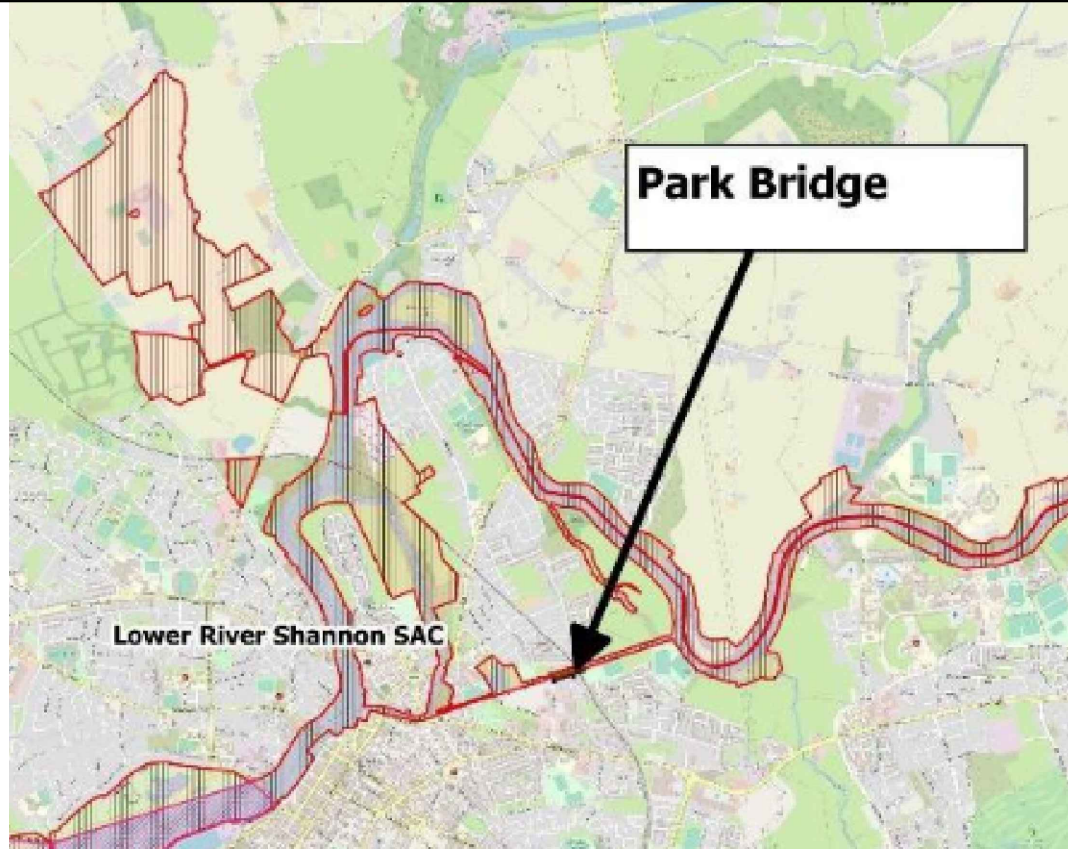


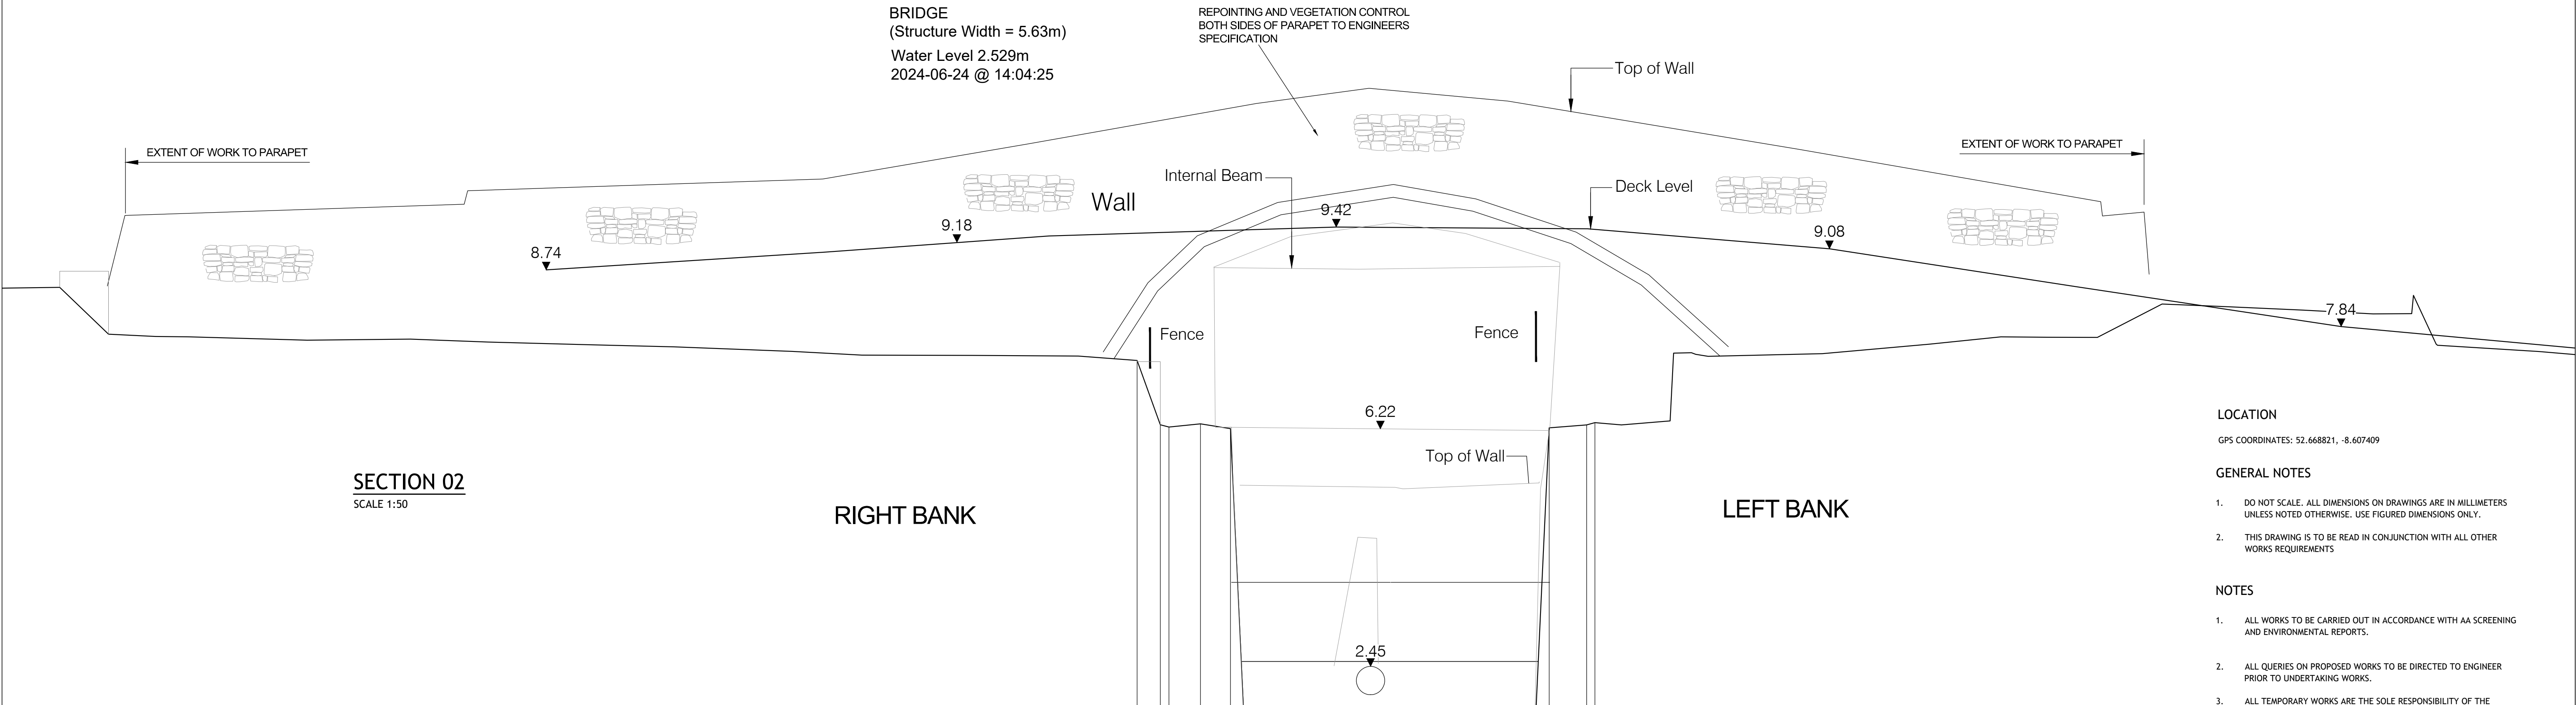

KEY PLAN
SCALE N.T.S.

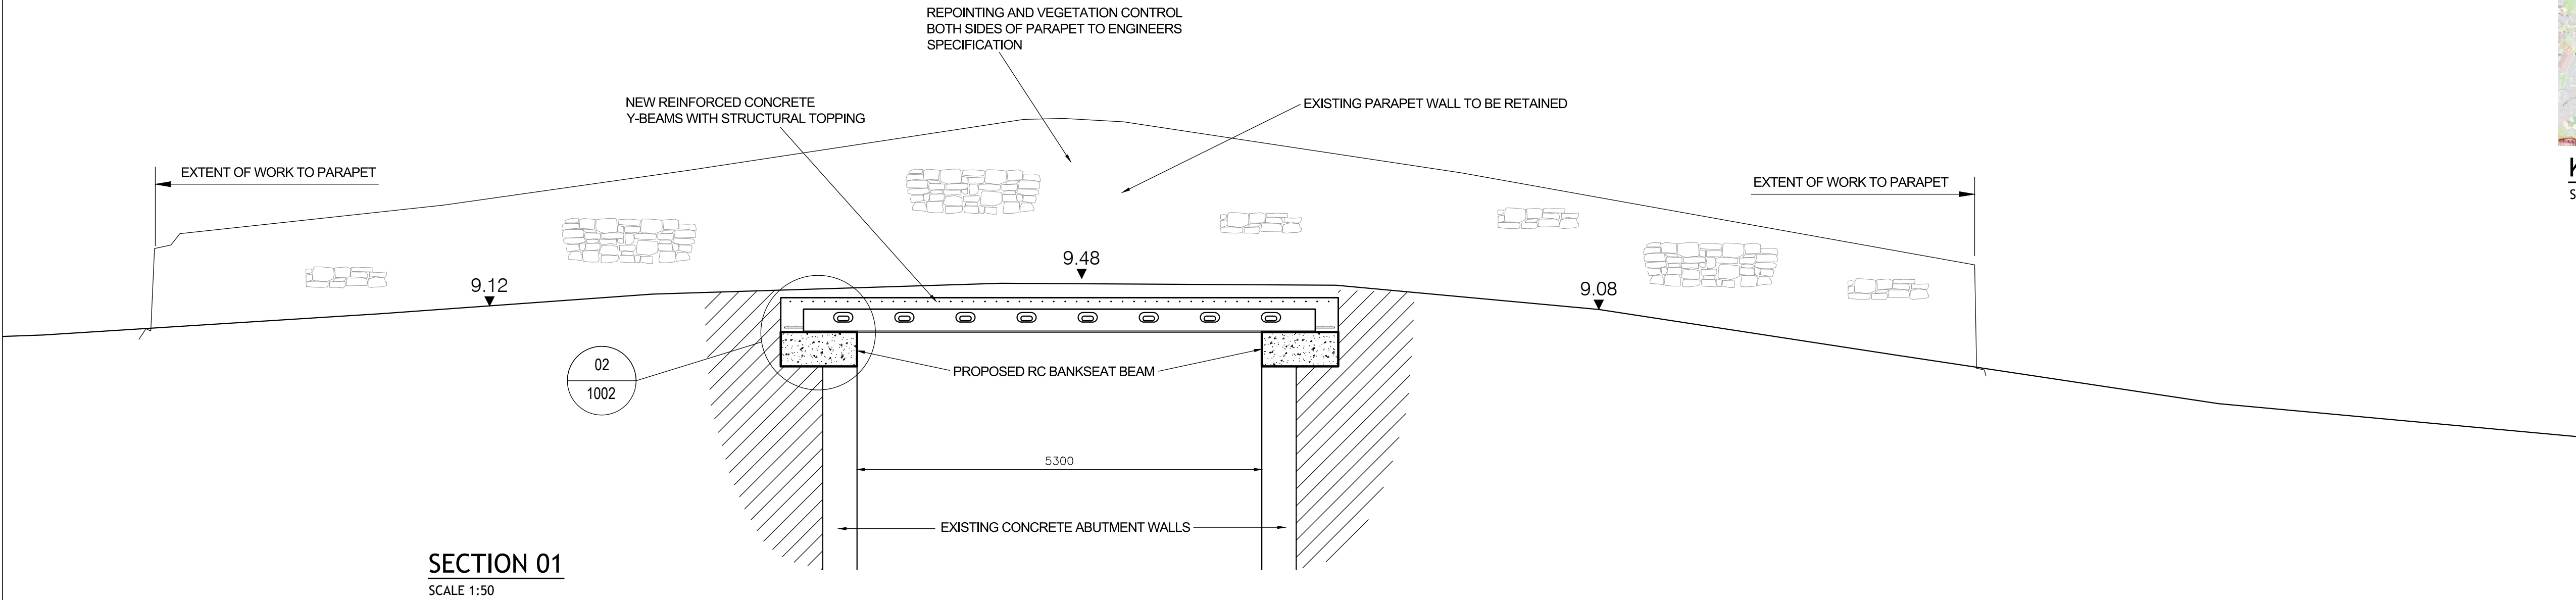


LOCATION
GPS COORDINATES: 52.668821, -8.607409

- GENERAL NOTES
- DO NOT SCALE. ALL DIMENSIONS ON DRAWINGS ARE IN MILLIMETERS UNLESS NOTED OTHERWISE. USE FIGURED DIMENSIONS ONLY.
 - THIS DRAWING IS TO BE READ IN CONJUNCTION WITH ALL OTHER WORKS REQUIREMENTS

- NOTES
- ALL WORKS TO BE CARRIED OUT IN ACCORDANCE WITH AA SCREENING AND ENVIRONMENTAL REPORTS.
 - ALL QUERIES ON PROPOSED WORKS TO BE DIRECTED TO ENGINEER PRIOR TO UNDERTAKING WORKS.
 - ALL TEMPORARY WORKS ARE THE SOLE RESPONSIBILITY OF THE CONTRACTOR.
 - FINAL SURFACE DRESSING TO NEW ROAD SURFACES WILL BE UNDERTAKEN BY LCCC OUTSIDE THE CONTRACT AT A LATER STAGE.

© PUNCH Consulting Engineers

This drawing and any design hereon is the copyright of the Consultants and must not be reproduced without their written consent. All drawings remain the property of the Consultants. Figured dimension only to be taken from this drawing. Consultants to be informed immediately of any discrepancies before work proceeds.

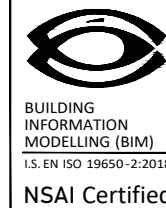

Rev	Amendment	By	Date	Rev	Amendment	By	Date



Project: LIMERICK Co. Co. PARK ROAD BRIDGE				
Title: BRIDGE SECTIONS				
Drawn: E.SHIRE	Date drawn: 07-10-2024	Technician Check: E.SHIRE	Engineer Check: P.LEYDEN	Approved: P.LEYDEN
Project No: 241164	Model Ref: 241164-PUNCH-XX-XX-M2-CS-1003	Drawing Status: AZ TENDER		
Scale @ A1: 1:50	Document No: 241164-PUNCH-XX-XX-DR-CS-1003	Revision No: C01		