
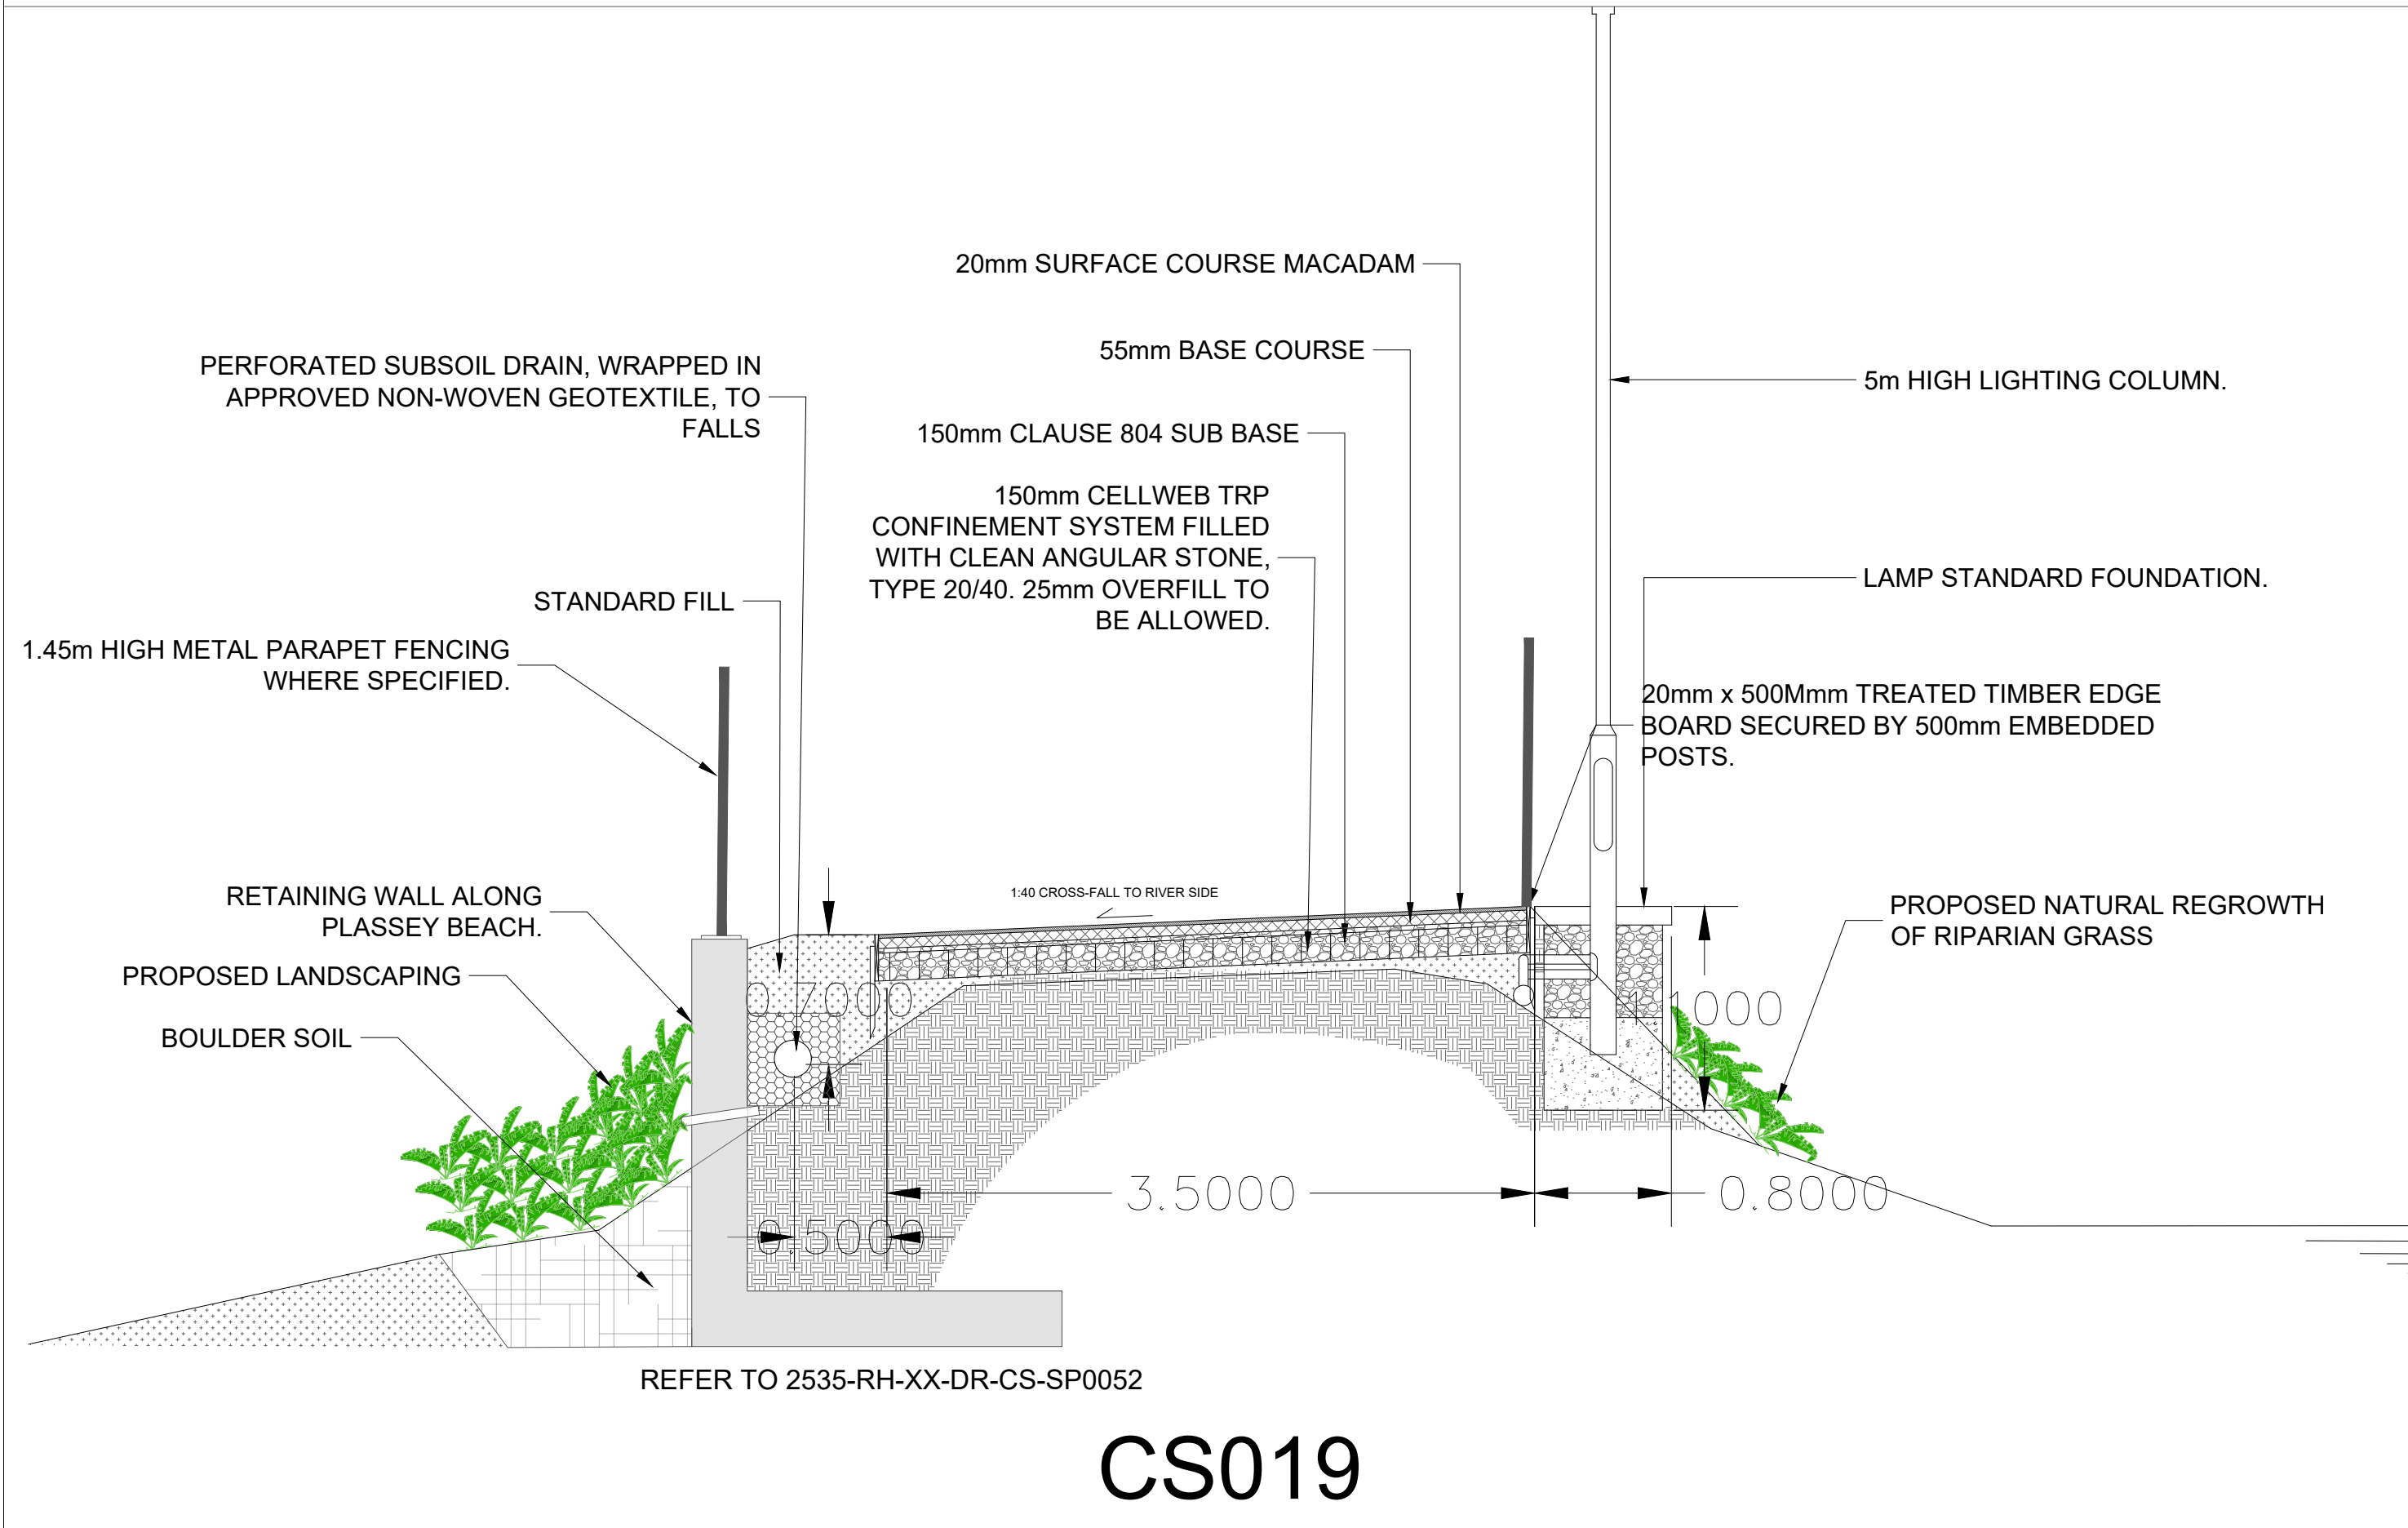


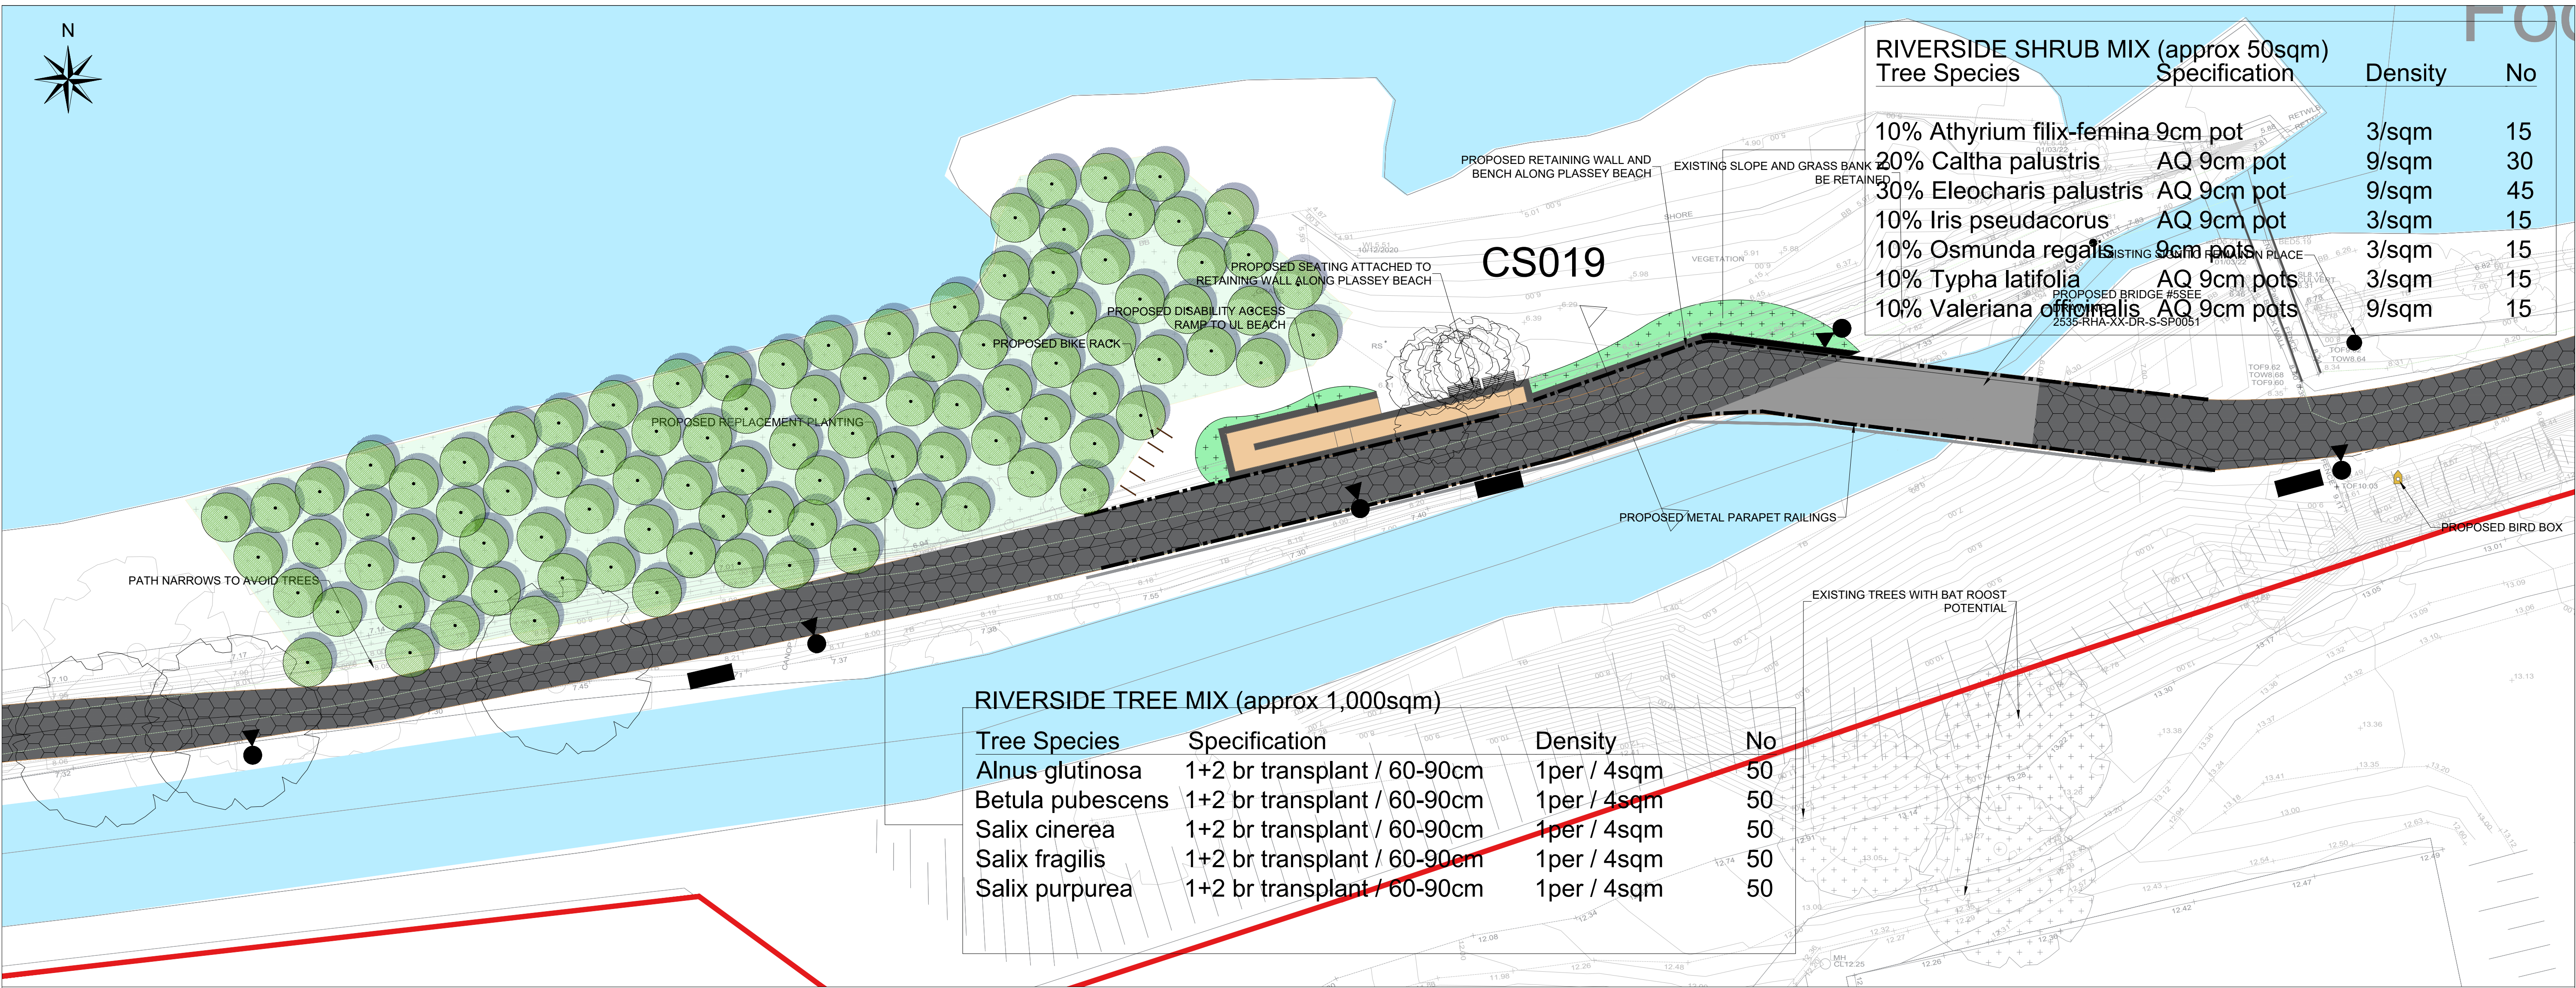

KEY:

- PROPOSED TREES
- EXISTING VEGETATION UNDERSTORY
- PROPOSED RIPARIAN PLANTING
- SAC BOUNDARY

Corten Steel Cycle Stand
 Supplier : Corteen Steel Ireland
www.cortensteelireland.ie
info@cortensteelireland.ie

REV	DATE	AMENDMENT

CUNNANE STRATTON REYNOLDS
LAND PLANNING & DESIGN

GALWAY OFFICE
 ARDA CONG, BALLYTRASNA, TUAM, CO GALWAY.
 TEL 093 60854
 EMAIL galwayinfo@csrlandplan.ie
www.csrlandplan.ie

PROJECT: LIMERICK CITY GREENWAY (UL to ANNACOTTY)	DATE:	JANUARY 2025
	SCALE:	1:500 @ A1
	DRAWN:	KM
	CHECKED:	KM
DRAWING: LANDSCAPE MASTERPLAN AREA 5	DRAWING NO:	2535-RHA-XX-DR-C-LA0004