

Notes

1. Levels are in metres O.D. and refer to Malin Head Datum.
2. Dimensions are in millimetres unless otherwise stated.
3. Figured dimensions only to be used. If in doubt check with the Engineer in advance of construction.
4. For Existing Electrical and Telecom Services contact the relevant utility provider.
5. Existing Services are based on record drawings and should not be deemed to be inclusive of all.
6. Services should be located on site by the Contractor prior to commencement of excavation.
7. The Contractor shall consult with utility companies and carry out investigative works to locate all services prior to all excavations.

© Ordnance Survey Ireland. All Rights Reserved.
Licence No. 2019/09/CCMA/Limerick City & County Council

Legend

- Proposed Greenway /Root Protection
- Footpath
- Existing Road Surface
- Structural Bridge/Deck
- Cycle Lane
- Proposed Raised Table
- Proposed Corduroy Tactile Paving
- Proposed Blister Tactile Paving
- Proposed Grading
- Proposed Drain
- Existing Path
- Wooden Post & Rail Fencing
- Metal Parapet
- Electrical Ducting for Lighting
- SAC Boundary Line
- Area for Replacement Tree Planting
- 5m High Lighting Column
- Existing Tree - To Be Retained
- Existing Tree - To Be Removed
- New Tree - To Be Planted

PLATE NO.4



REV	DATE	DRN	DESCRIPTION	CHK	APD

REVISIONS

Copyright Ryan Hanley
This drawing must not be reproduced in any form without the prior written consent of Ryan Hanley Consulting Engineers

DRAWING STATUS	CONTRACT	TENDER	CONSTRUCTION
<input checked="" type="checkbox"/> PRELIMINARY	<input type="checkbox"/>	<input type="checkbox"/>	<input type="checkbox"/>
<input type="checkbox"/> FOR APPROVAL	<input type="checkbox"/> FOR YOUR INFORMATION	<input type="checkbox"/> AS CONSTRUCTED	<input type="checkbox"/> DRAFT



CLIENT



PROJECT

Limerick City Greenway
(UL to NTP)


TITLE

Planning Drawings


Sheet 4 of 32

SCALE @ A1	DATE	DRAWN	CHECKED	APPROVED
1:200	OCT 2023	KB	BL	PS

JOB No.	CAD FILE PATH	DRAWING No.	REV.
2535	2535 / 04 / DD / 01	PD0004	

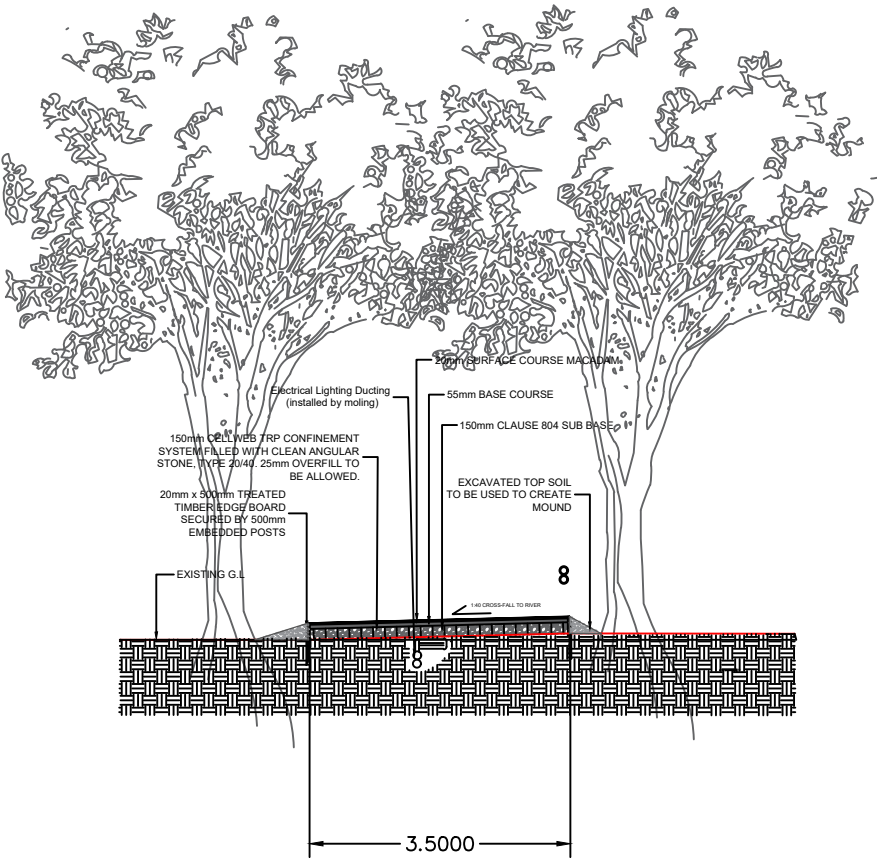

CS004 and CS005

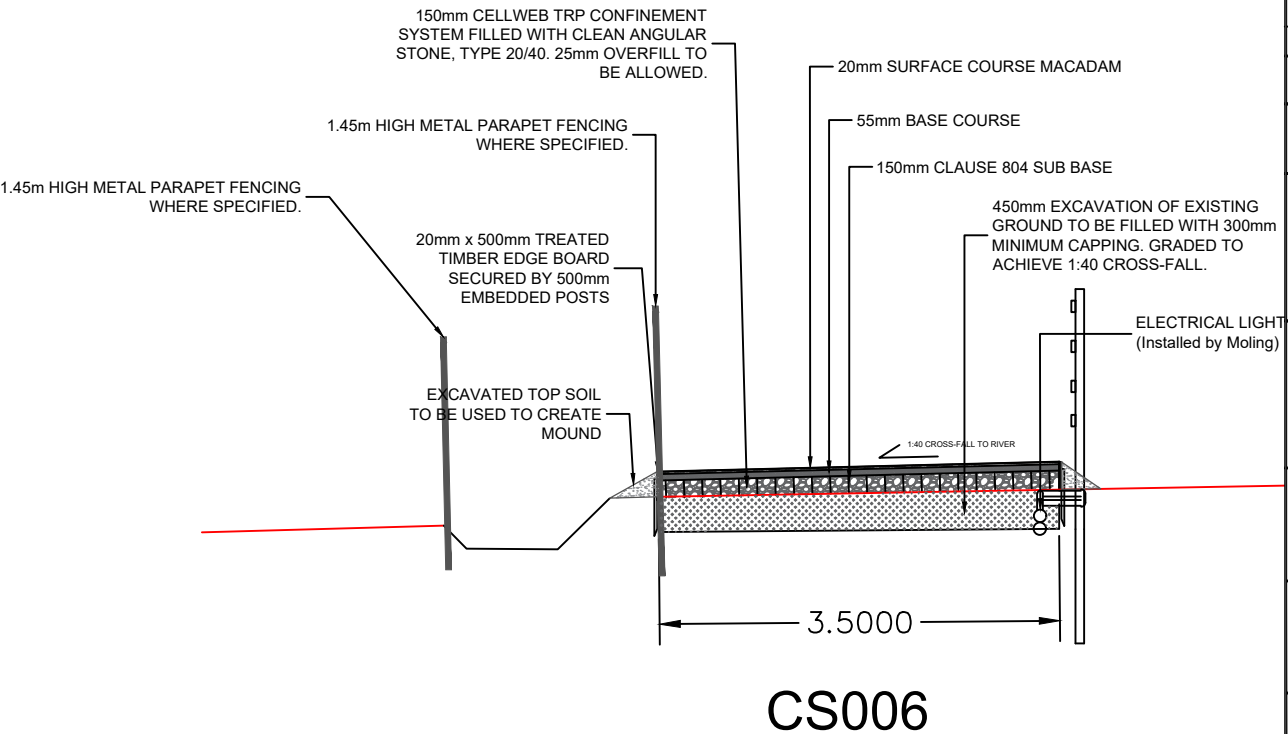

CS006