
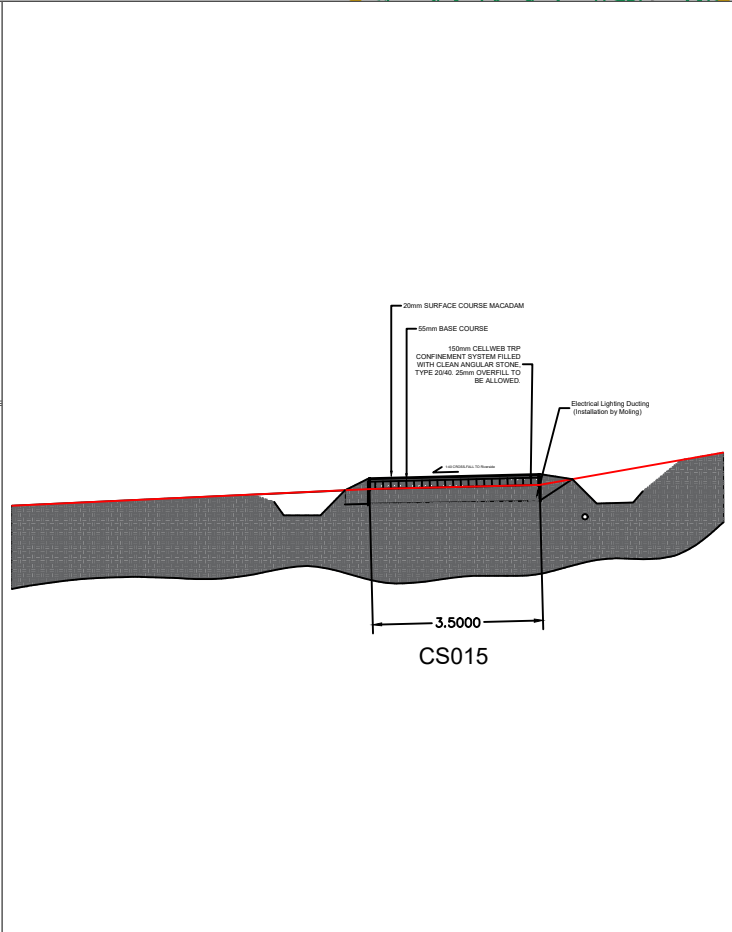
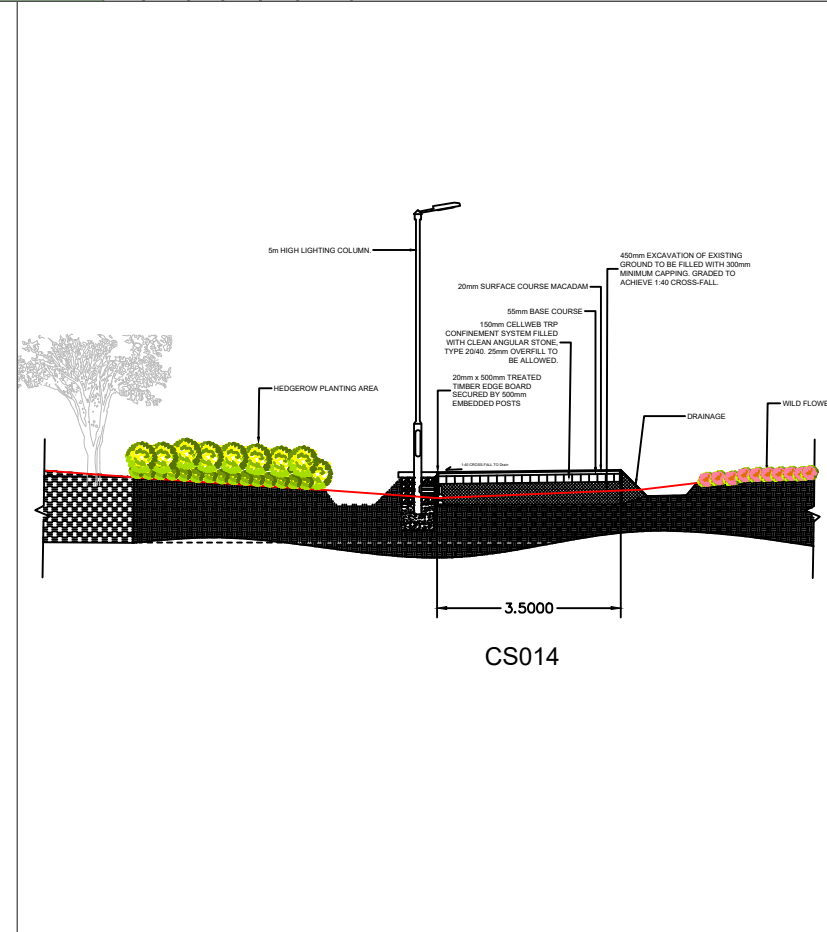


- Notes**
1. Levels are in metres O.D. and refer to Main Head Datum.
 2. Dimensions are in millimetres unless otherwise stated.
 3. Figured dimensions only to be used. In doubt check with the Engineer in advance of construction.
 4. For Existing Electrical and Telecom Services contact the relevant utility provider.
 5. Existing Services are based on record drawings and should not be deemed to be inclusive of all.
 6. Services should be located on site by the Contractor prior to commencement of excavation.
 7. The Contractor shall consult with utility companies and carry out investigative works to locate all services prior to all excavations.

© Ordnance Survey Ireland. All Rights Reserved.
Licence No. 2019/09/CCMA/Limerick City & County Council

Legend

Proposed Greenway /Root Protection	
Footpath	
Existing Road Surface	
Structural Bridge/Deck	
Cycle Lane	
Proposed Raised Table	
Proposed Corduroy Tactile Paving	
Proposed Blister Tactile Paving	
Proposed Grading	
Proposed Drain	
Existing Path	
Wooden Post & Rail Fencing	
Metal Parapet	
Electrical Ducting for Lighting	
SAC Boundary Line	
Area for Replacement Tree Planting	
5m High Lighting Column	
Existing Tree - To Be Retained	
Existing Tree - To Be Removed	
New Tree - To Be Planted	

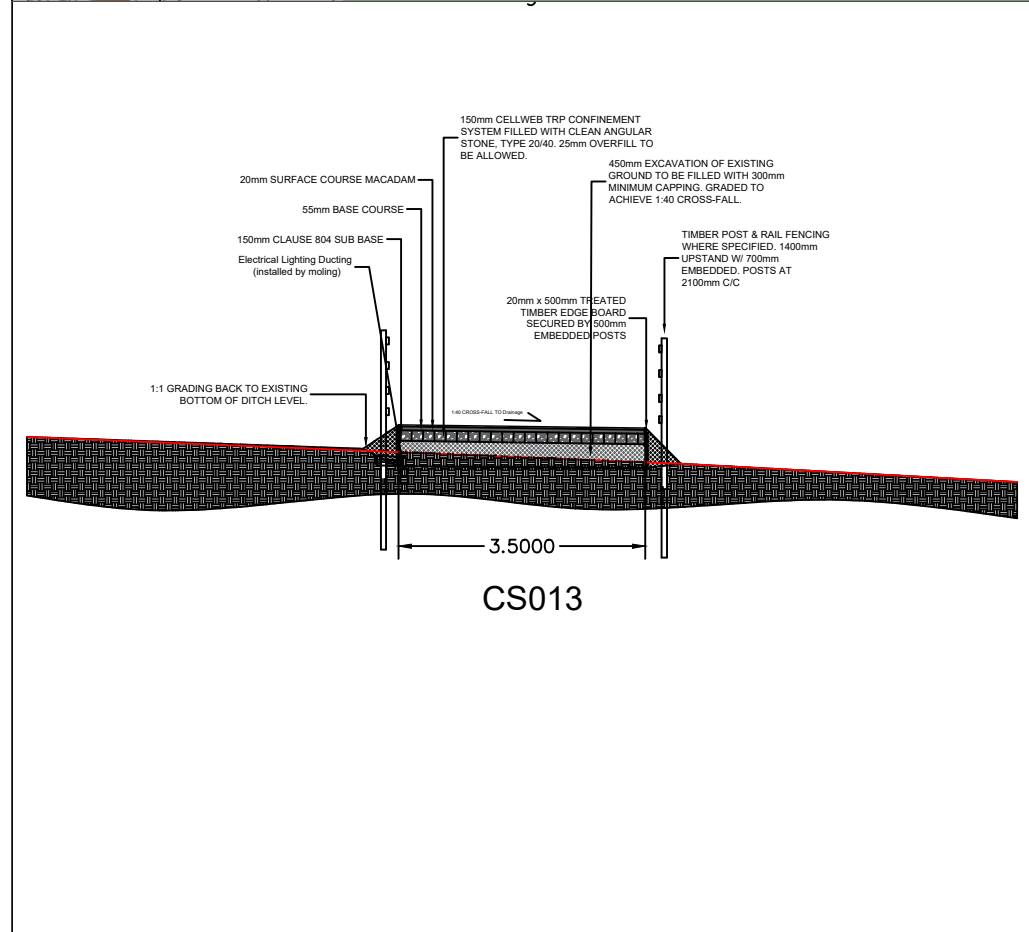

REV	DATE	DRN	DESCRIPTION	CHK	APD

REVISIONS

Copyright Ryan Hanley
This drawing must not be reproduced in any form without the prior written consent of Ryan Hanley Consulting Engineers

DRAWING STATUS

<input checked="" type="checkbox"/> PRELIMINARY	<input type="checkbox"/> CONTRACT	<input type="checkbox"/> TENDER	<input type="checkbox"/> CONSTRUCTION
<input type="checkbox"/> FOR APPROVAL	<input type="checkbox"/> FOR YOUR INFORMATION	<input type="checkbox"/> AS CONSTRUCTED	<input type="checkbox"/> DRAFT



CLIENT
Comhairle Cathrach & Contae Luimnigh
Limerick City & County Council

PROJECT
Limerick City Greenway (UL to NTP)

TITLE
Planning Drawings

Sheet 11 of 32

SCALE @ A1	DATE	DRAWN	CHECKED	APPROVED
1:1000	OCT 2023	KB	BL	PS
JOB No.	CAD FILE PATH	DRAWING No.	REV.	
2535	2535 / 04 / DD / 01	PD0011		