
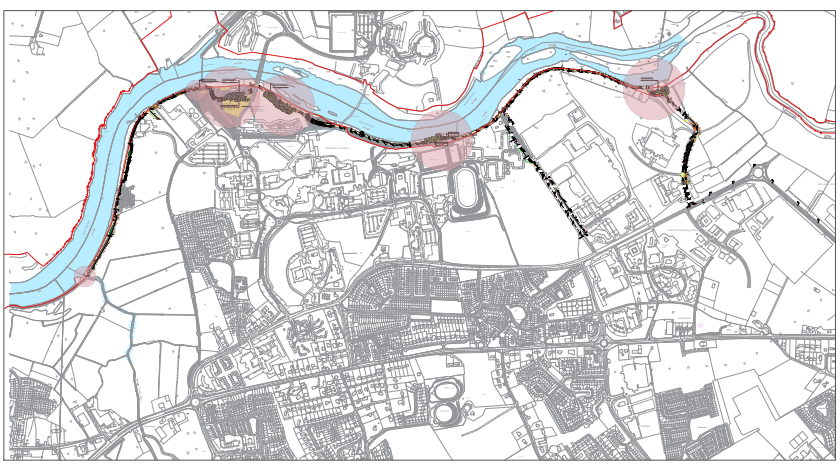


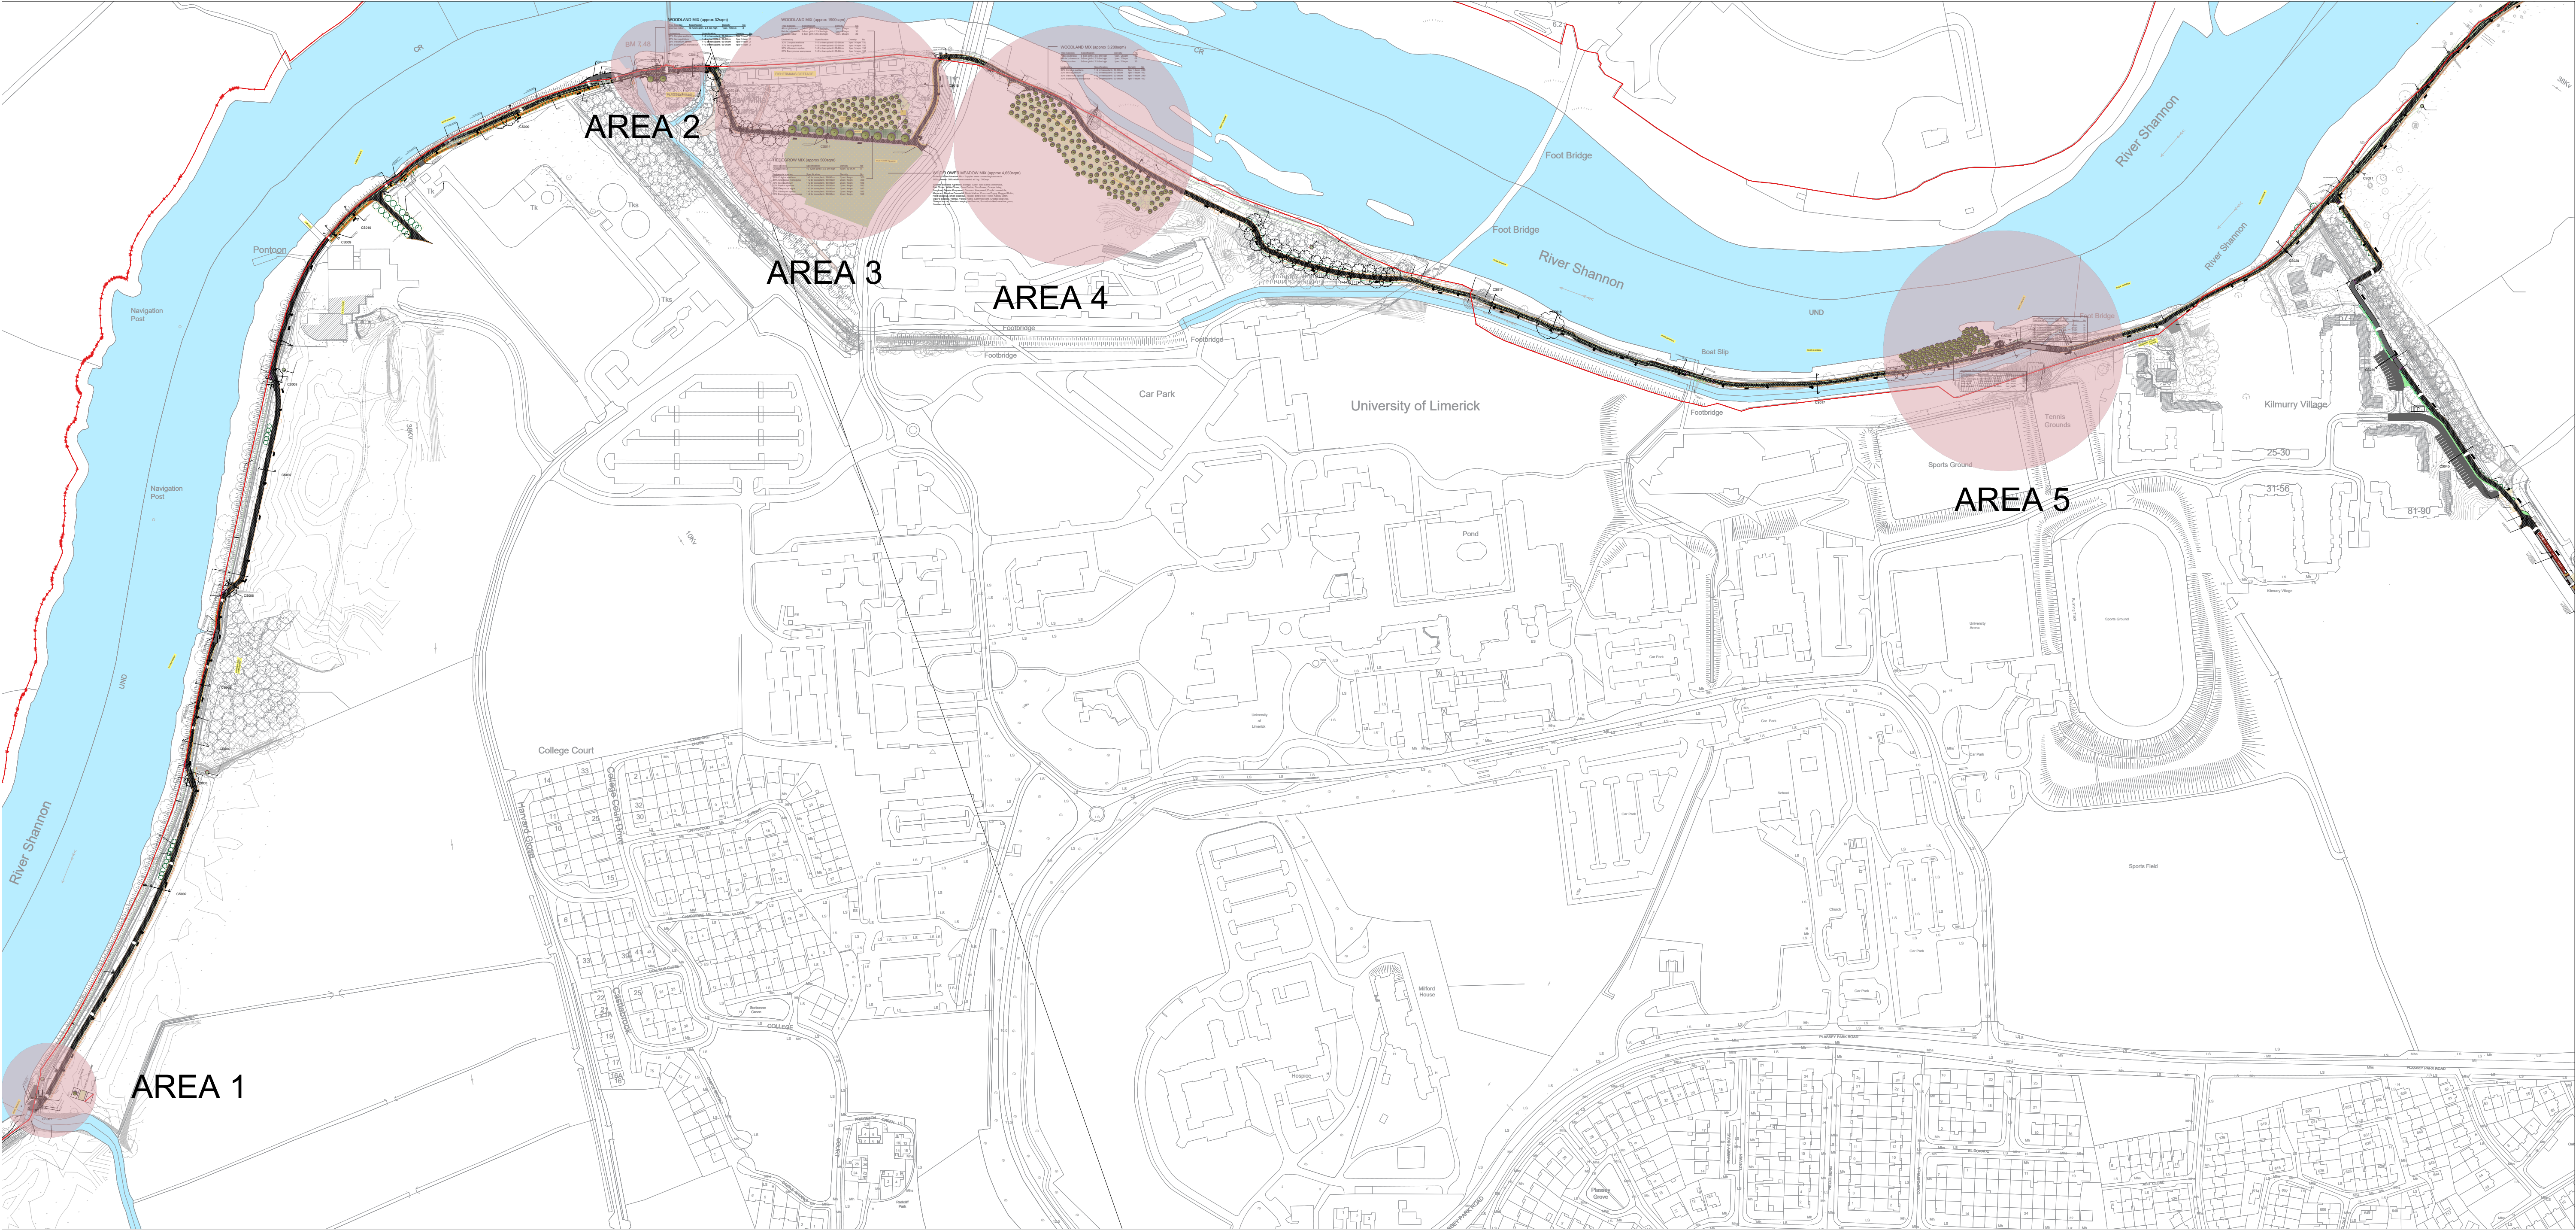

REV	DATE	AMENDMENT
-----	------	-----------

CUNNANE STRATTON REYNOLDS
LAND PLANNING & DESIGN

GALWAY OFFICE
ARDA CONG, BALLYTRASNA, TUAM, CO GALWAY.
TEL 093 60854
EMAIL: galwayinfo@csrlandplan.ie
www.csrlandplan.ie

PROJECT:
**LIMERICK CITY GREENWAY
(UL to ANNACOTTY)**

DRAWING:
LANDSCAPE MASTERPLAN

DATE: JANUARY 2025

SCALE: 1:500 @ A1

DRAWN: KM
CHECKED: KM

DRAWING NO:
2535-RHA-XX-DR-C-LA0001