



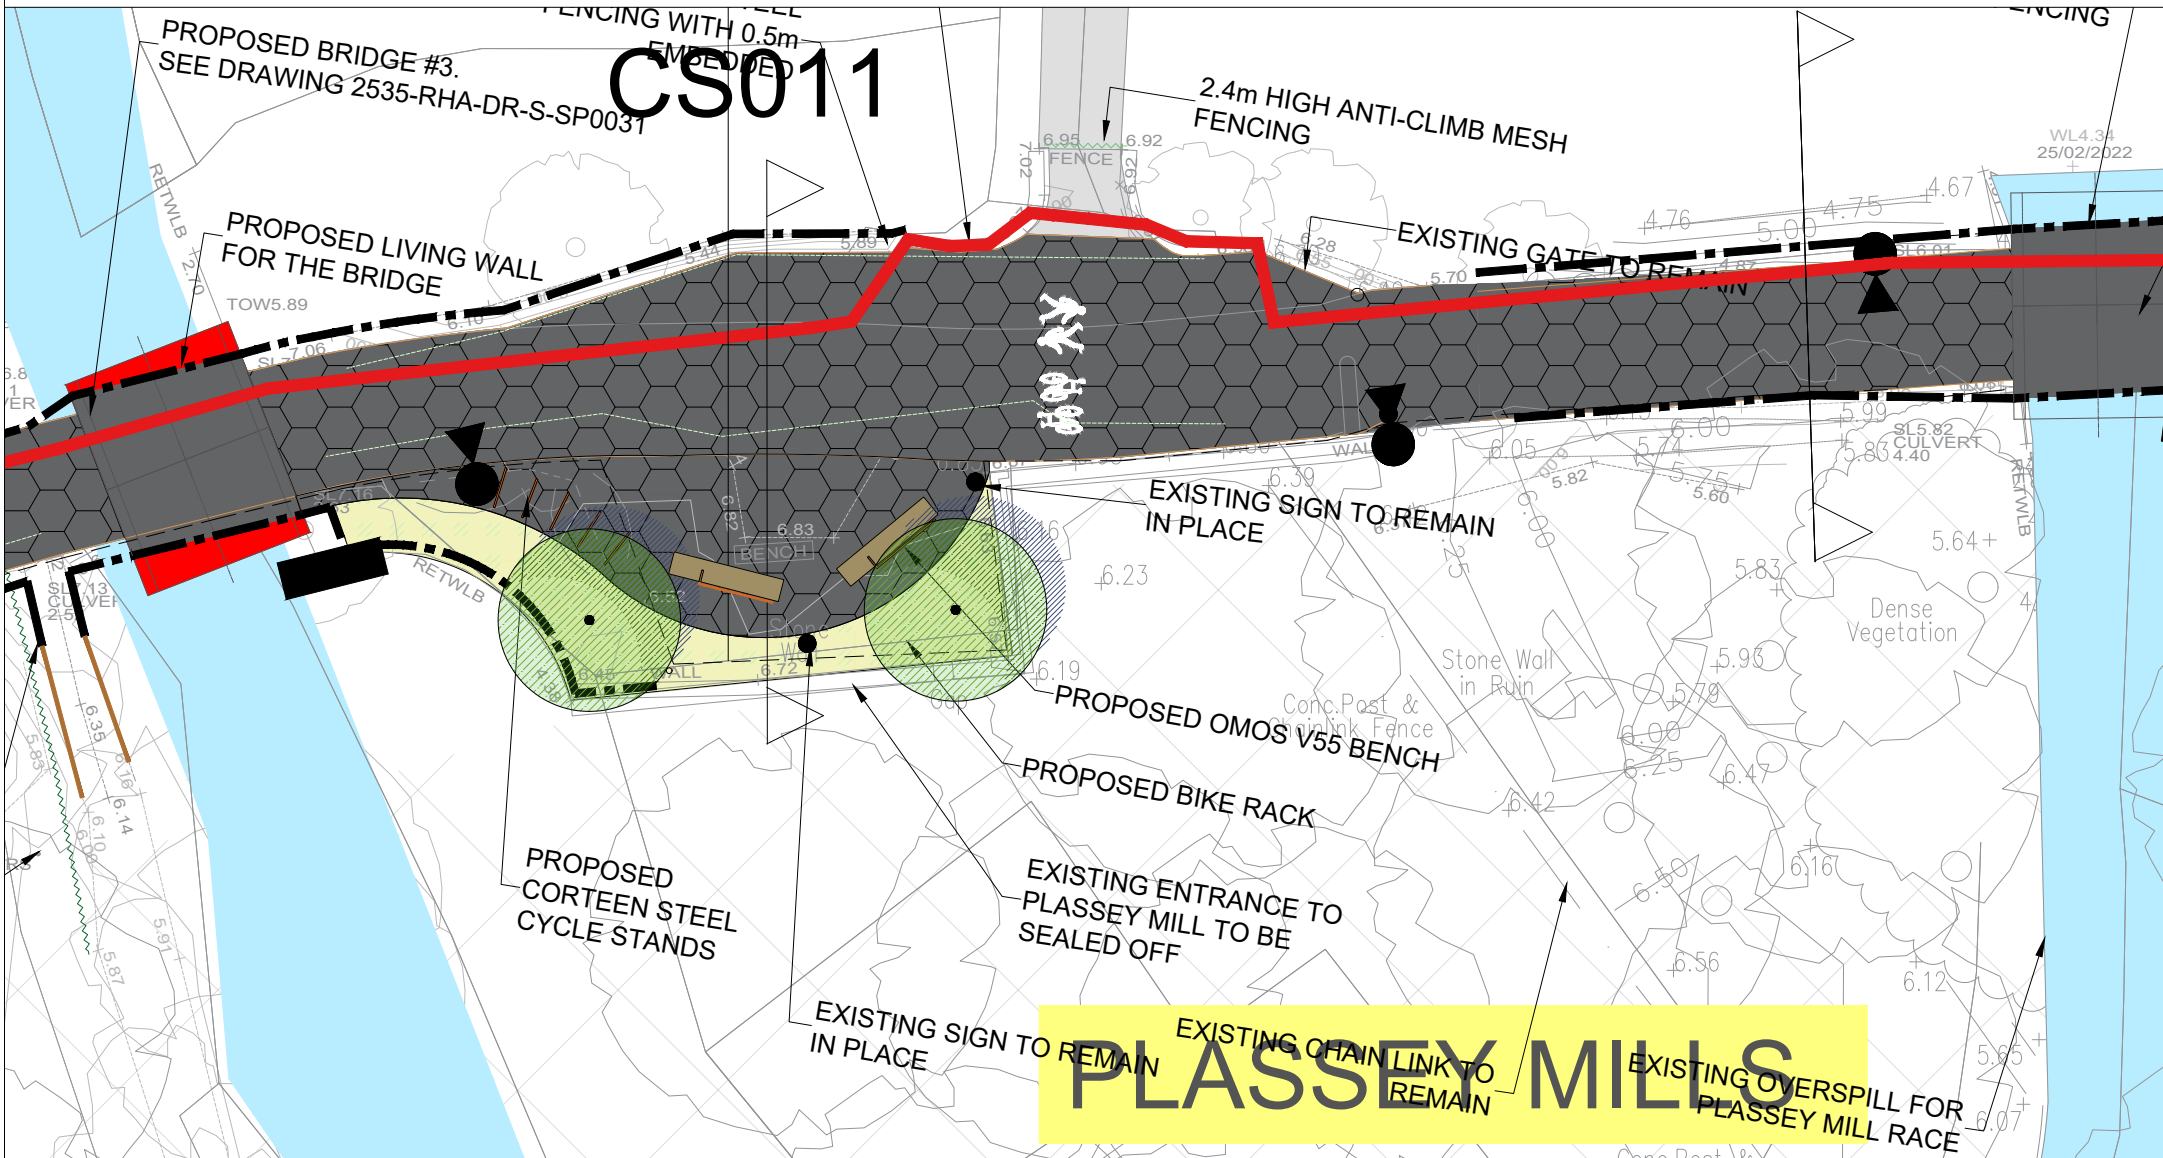

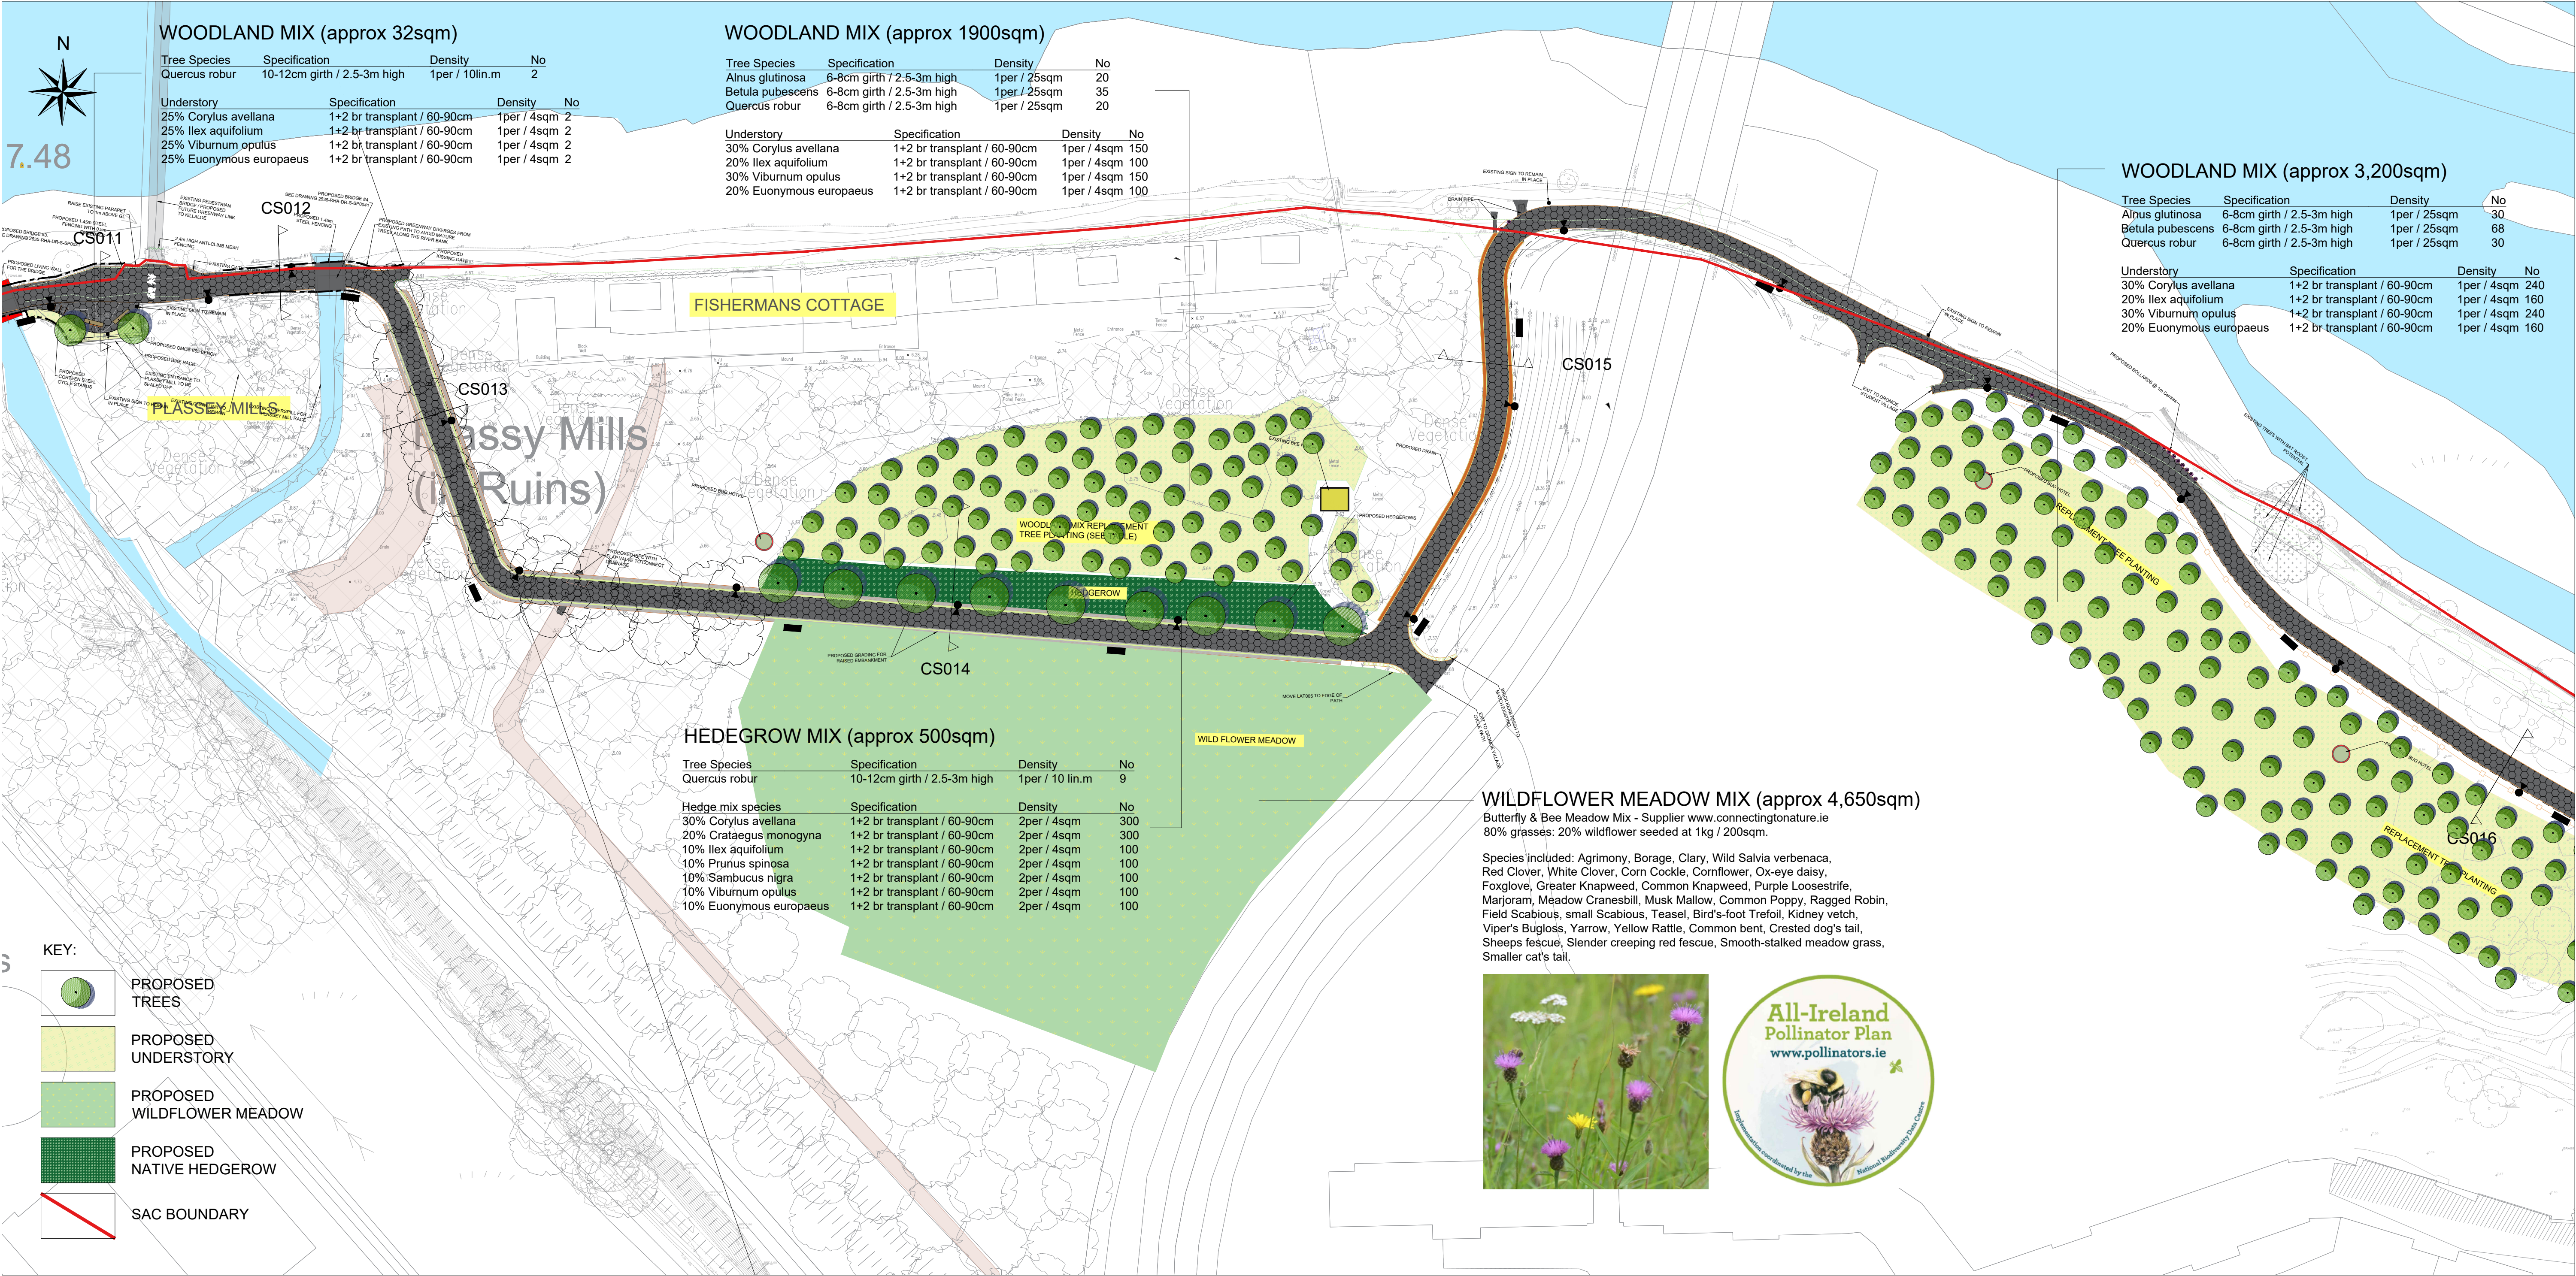

v55 Seat

OMOS V55 Green Oak & Corten Steel Bench
Supplier : OMOS
www.omos.ie
info@omos.ie



Corten Steel Cycle Stand
Supplier : Corteen Steel Ireland
www.cortensteelireland.ie
info@cortensteelireland.ie

CUNNANE STRATTON REYNOLDS LAND PLANNING & DESIGN		
GALWAY OFFICE ARDA CONG, BALLYTRASNA, TUAM, CO GALWAY. TEL 093 60854 EMAIL: galwayinfo@csrlandplan.ie www.csrlandplan.ie		
PROJECT: LIMERICK CITY GREENWAY (UL to ANNACOTTY)	DATE: JANUARY 2025	
	SCALE: 1:500 / 1:200 @ A1	
DRAWING: LANDSCAPE MASTERPLAN AREAS 2, 3 & 4	DRAWN: CHECKED: KM KM	
	DRAWING NO: 2535-RHA-XX-DR-C-LA0003	