


PROPOSED BRIDGE: LONG-SECTION B1 scale 1:25

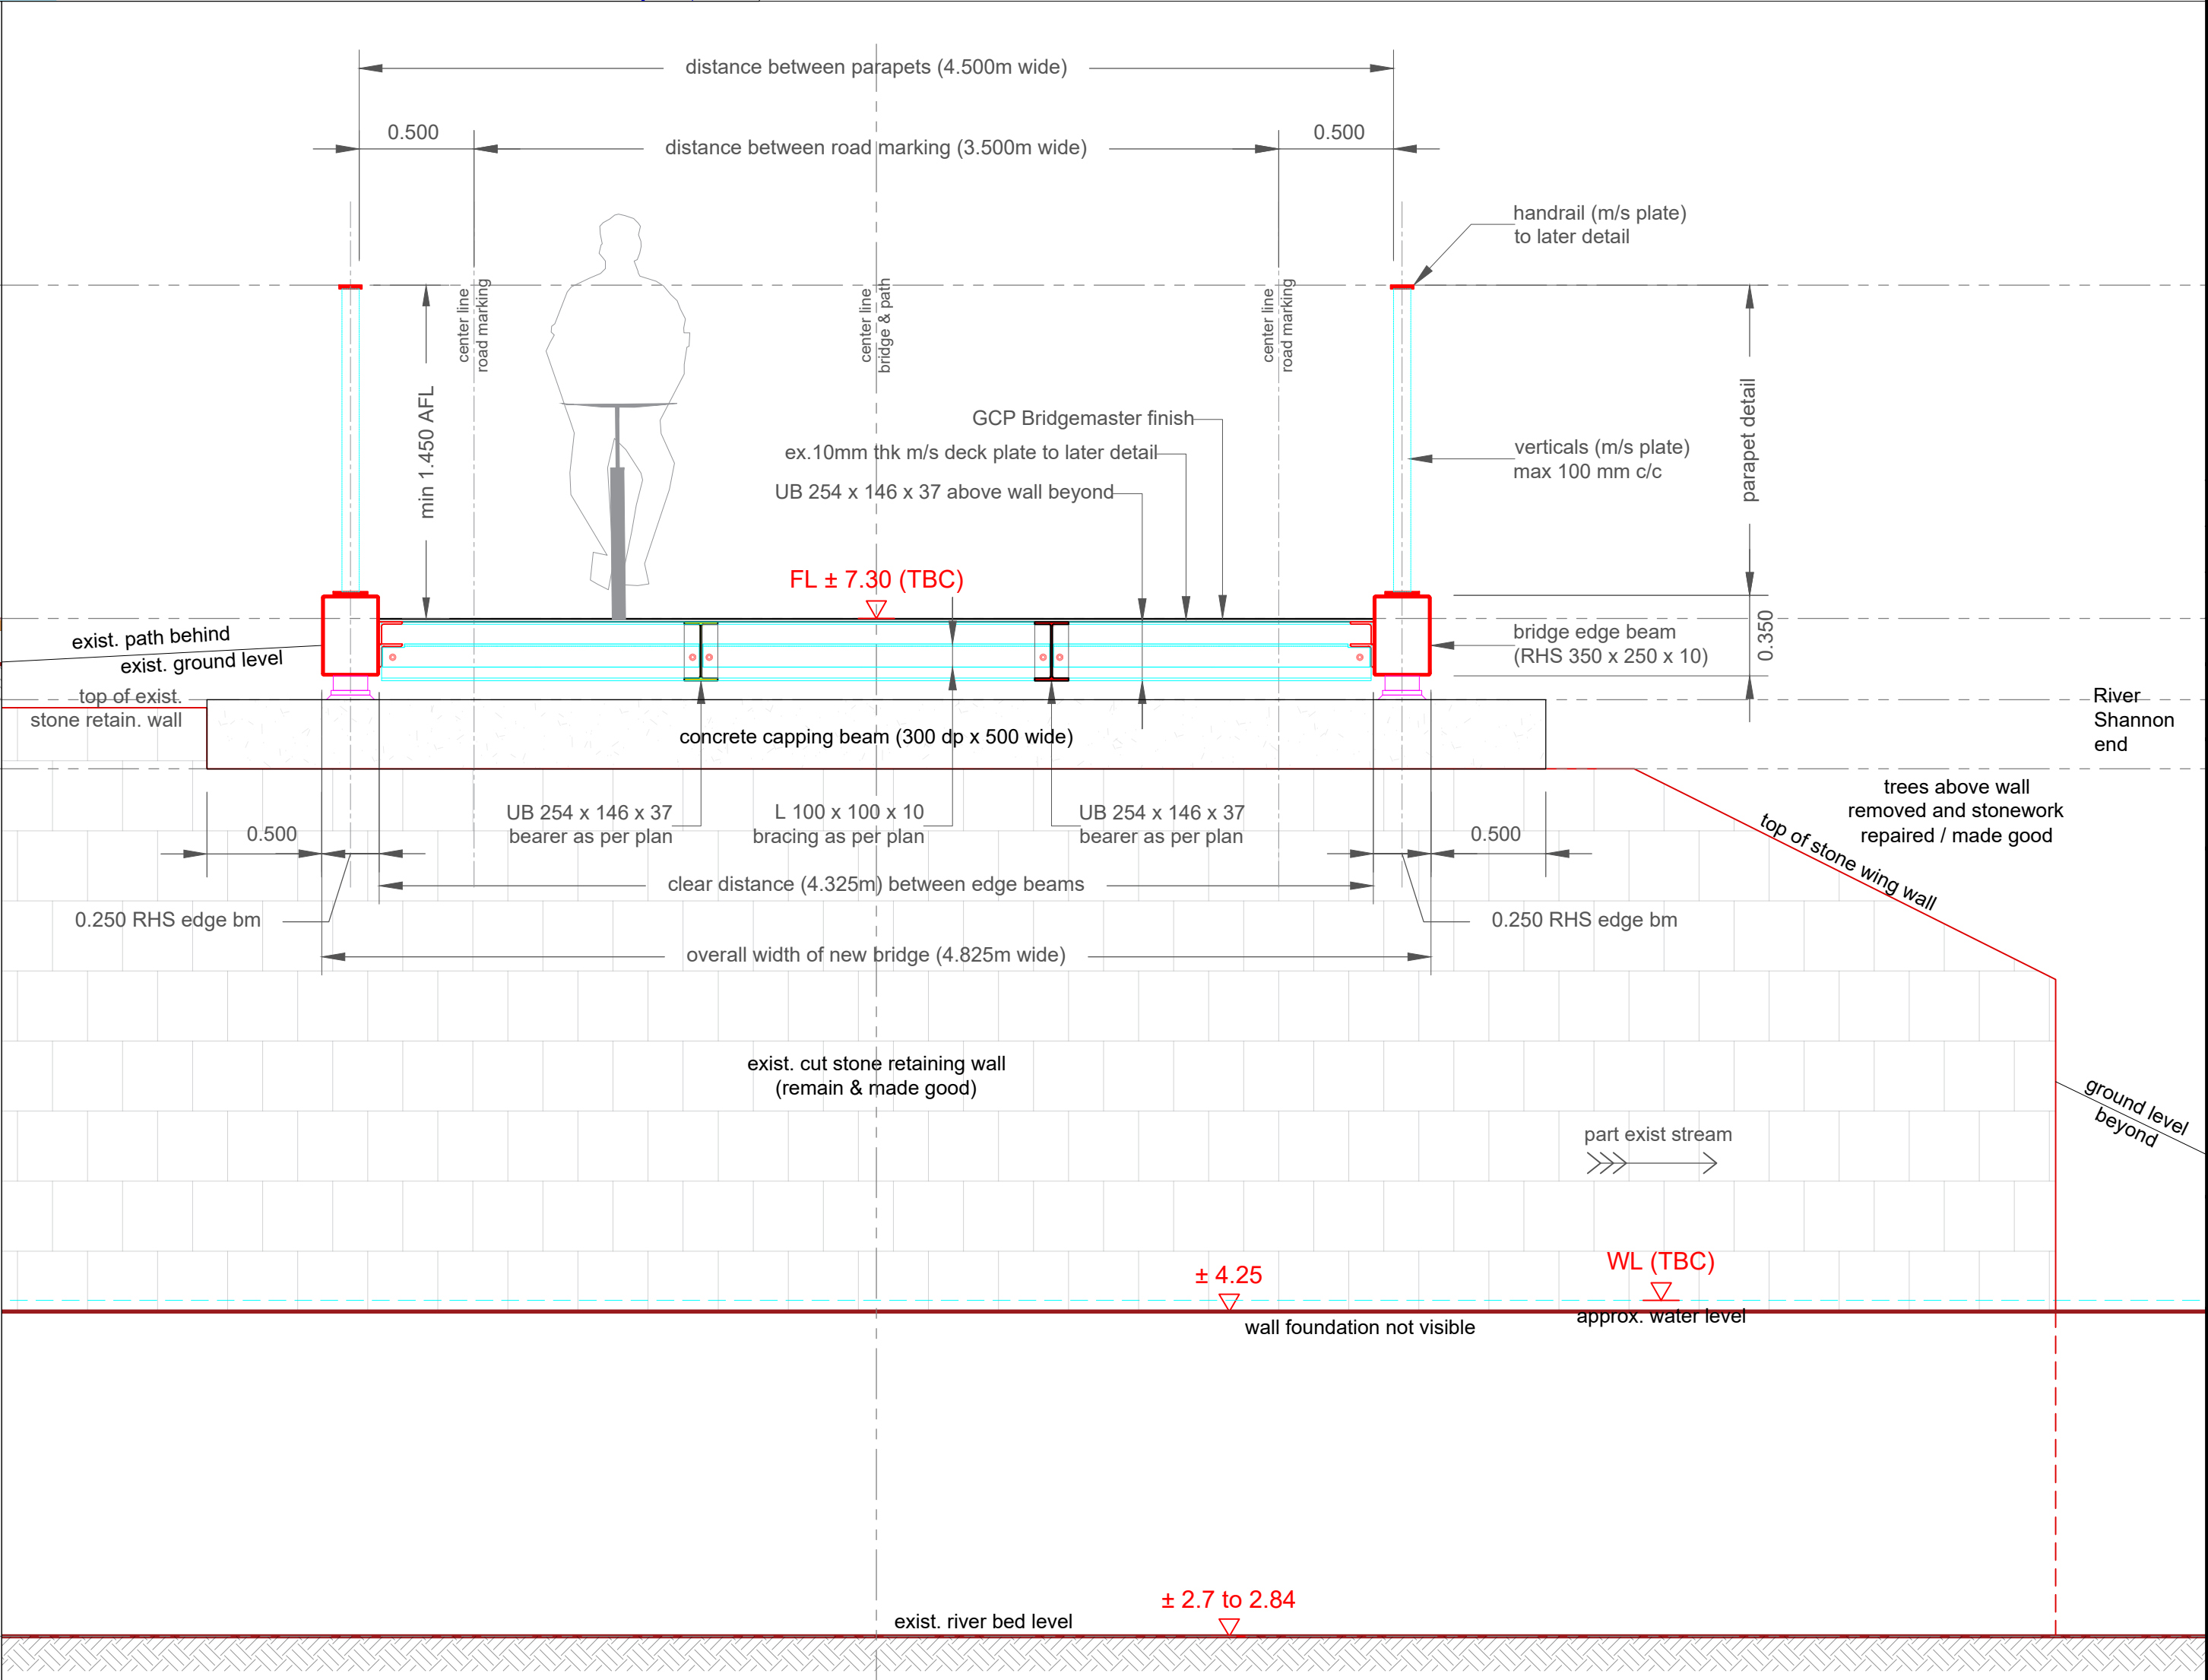

PROPOSED BRIDGE: SECTIONAL-ELEVATION A1 scale 1:25

GENERAL NOTES

- G1. This drawing is to be read in conjunction with all the relevant Architect's and Engineers' drawings and specifications.
- G2. Do not scale off this drawing. All details and dimensions are to be checked by the Contractor and Manufacture on site prior to commencement of construction/fabrication. Any existing dimensions noted on this drawing are to be checked by the contractor prior to commencement of the works.
- G3. Any discrepancies are to be reported to the Engineer.
- G4. All dimensions are in millimetres unless noted otherwise. All levels are in metres relative to Ordnance Datum (OD) at Malin Head.
- G5. All proprietary materials and products shall be installed and used in accordance with the manufacturer's details and specification.
- G6. The design of temporary works and the provision of stability of all elements of the work during Construction is the responsibility of the Contractor.

REFERENCE DRAWINGS

2535-RHA-XX-DR-C-GA-000_R1 GA Detail Design.
2535-RHA-XX-DR-S-SKP001 Key Plan New Bridges.

NOTE: AWAITING FINAL SITE INSVESTIGATION REPORT

Foundations and Walls Design are Provisional, and all the information shown to be confirmed once the Final Site Investigation Report is complete and confirmed.

© Ordnance Survey Ireland. All Rights Reserved.
Licence No. 2019/09/CCMA/Limerick City & County Council

REV	DATE	DESCRIPTION	DRG	CHK	APD
-	17.05.2022	Draft for Approval & Planning Purposes	ASM	PGS	BL

REVISIONS					
-----------	--	--	--	--	--

Copyright Ryan Hanley
This drawing must not be reproduced in any form without the prior written consent of Ryan Hanley Consulting Engineers

DRAWING STATUS
☒ PRELIMINARY ☐ CONTRACT ☐ TENDER ☐ CONSTRUCTION
☐ FOR APPROVAL ☐ FOR YOUR INFORMATION ☐ AS CONSTRUCTED ☐ DRAFT

RYAN HANLEY
CONSULTING ENGINEERS

1 Galway Business Park,
Dangan, Galway,
H91A3EF (Head Office).

Tel: (091) 587116
Email: info@ryanhaley.ie
Web: www.ryanhaley.ie

DUBLIN - GALWAY - CASTLEBAR - CORK

CLIENT
Comhairle Cathrach
& Contae Luimnigh
Limerick City
& County Council

PROJECT
University of Limerick to National
Technology Park Cycle Path

TITLE
BRIDGE 3: PROPOSED PLAN
ELEVATIONS & SECTIONS

Sheet 1 of 1				
SCALE @ A1	DATE	DRAWN	CHECKED	APPROVED
As Shown	April 2022	ASM	PGS	RW
JOB No.	DRAWING No.	REV.		
2535	RHA-XX-DR-S-SP0031	-		