


REFER TO DRAWING No. 20814.2-NOD-XX-XX-DR-C-01248 FOR CONSTRAINT MAP OF STUDY AREA 1.

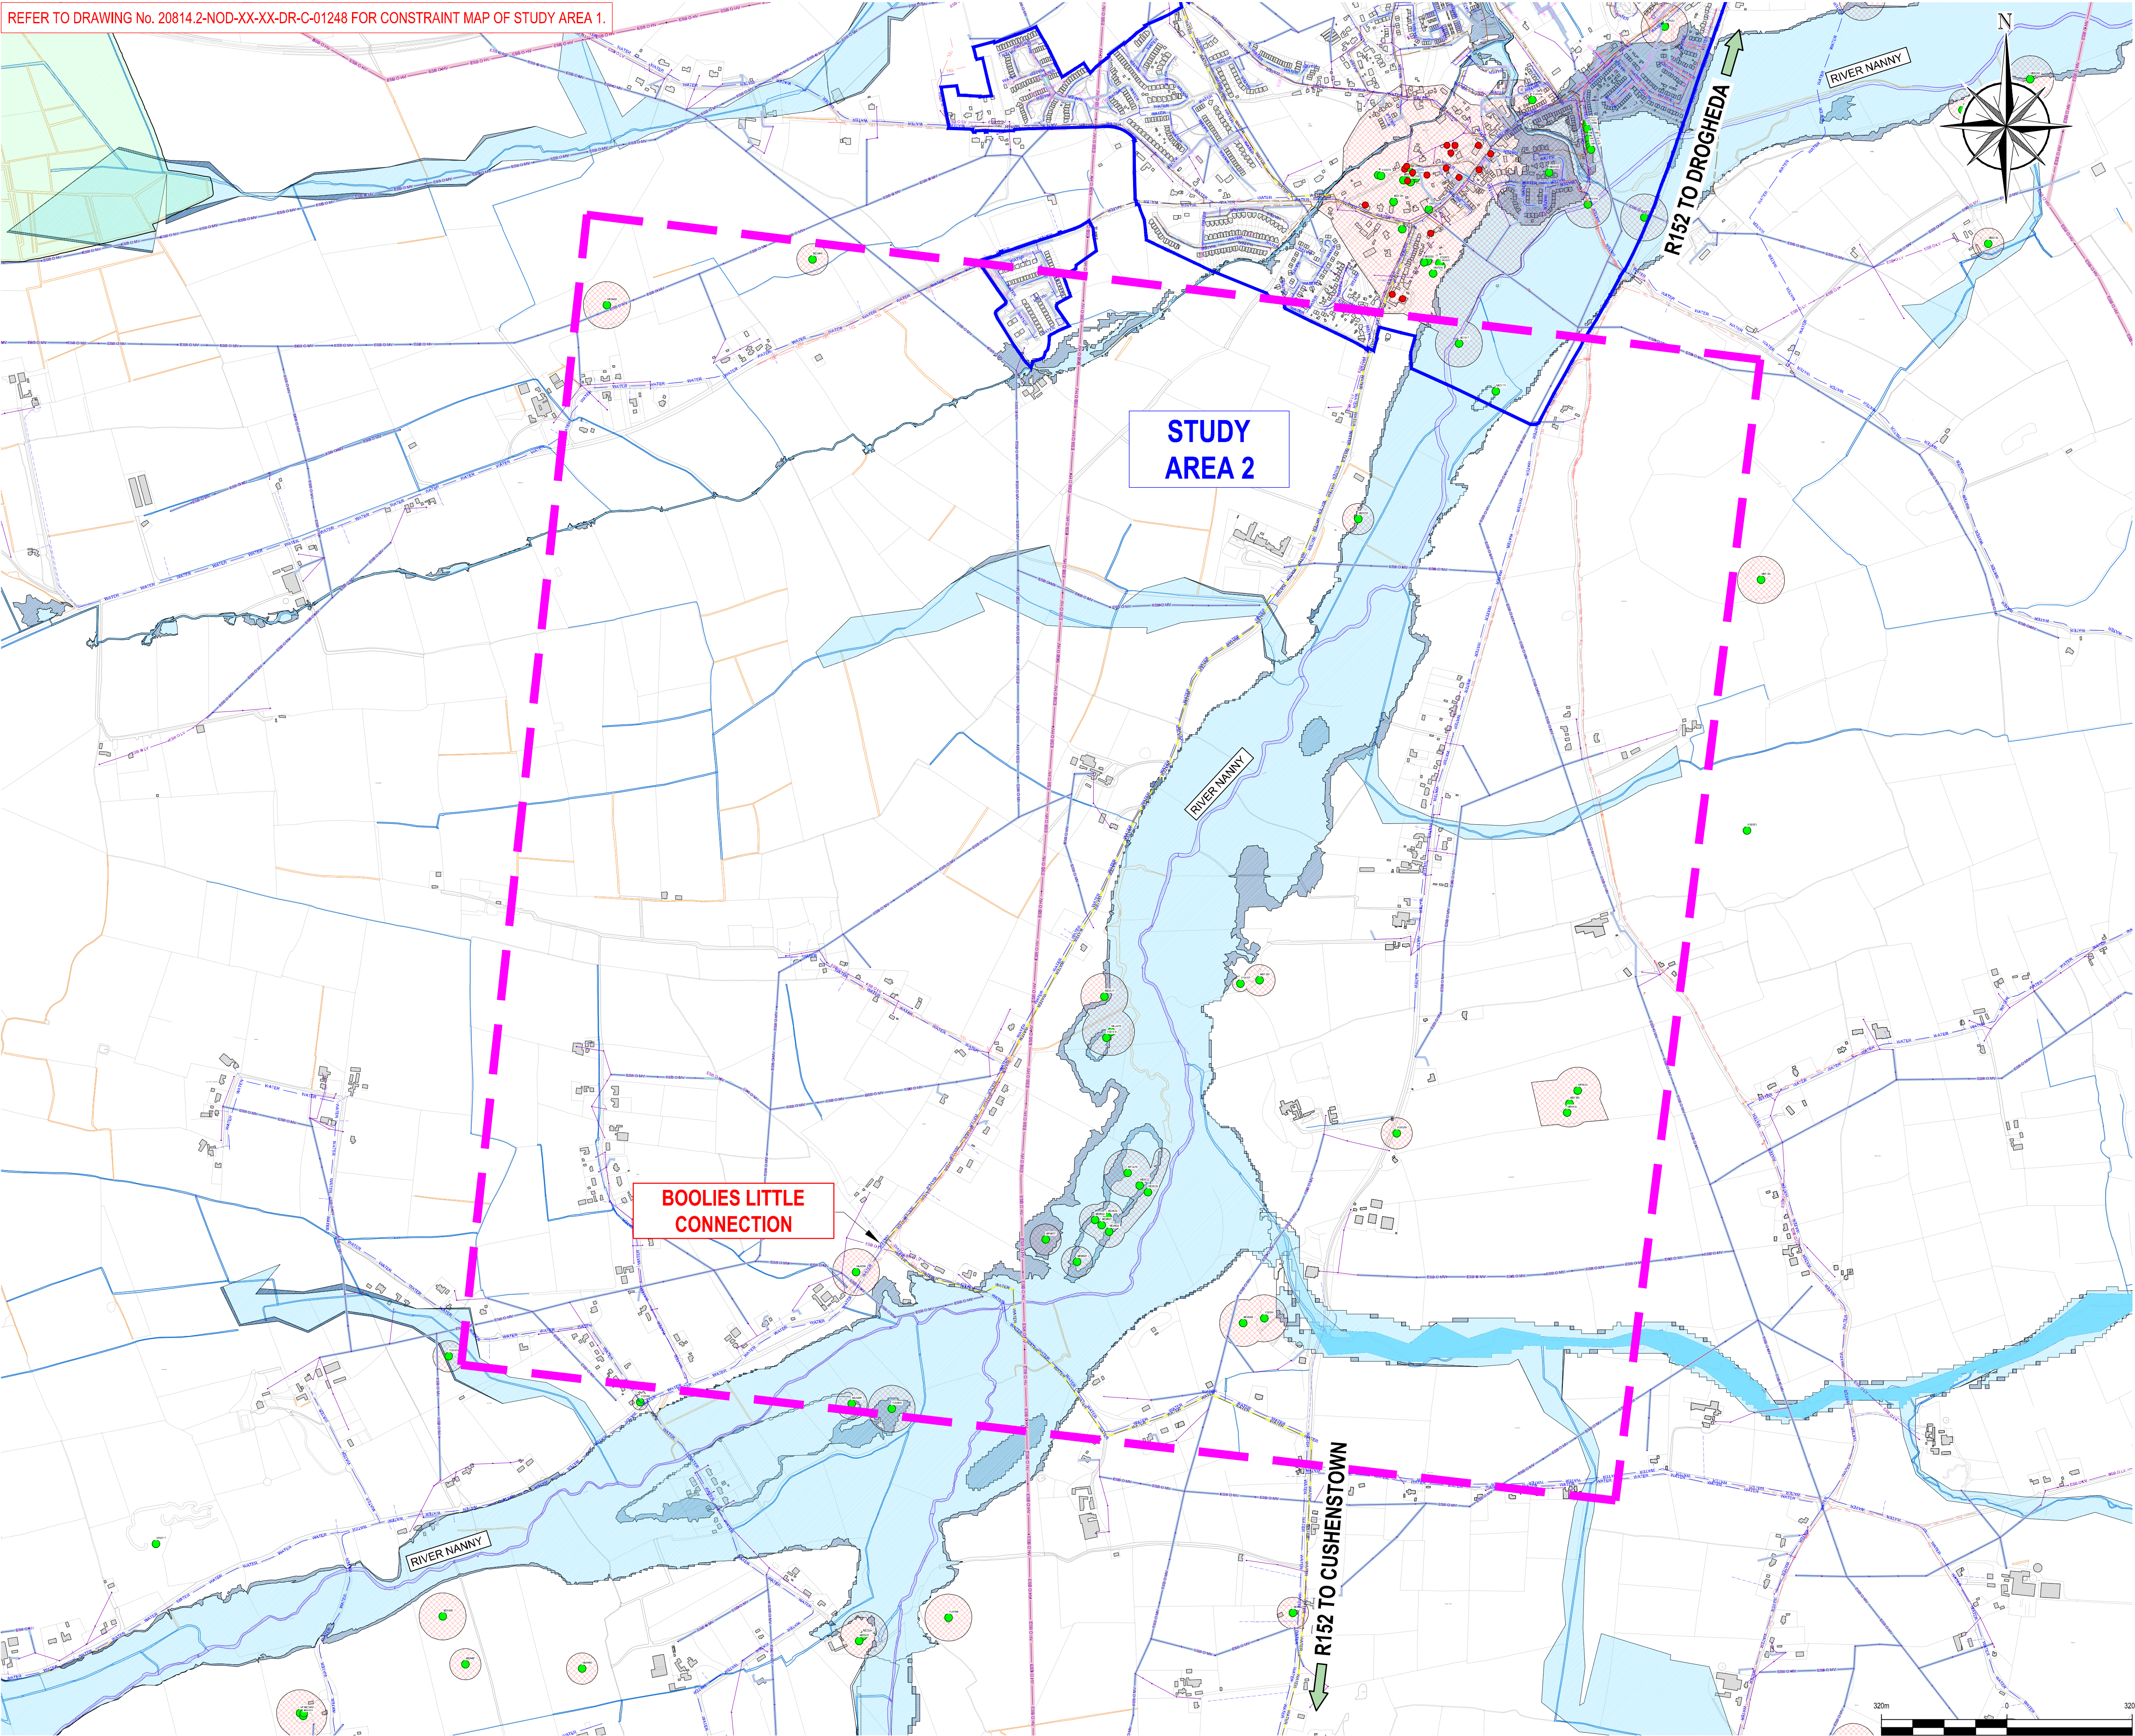

NOTES

All Dimensions are in metres (m) unless noted otherwise

All levels are in metres and relate to the Ordnance Survey Datum Malin Head.

Includes Ordnance Survey Ireland data reproduced under O.S.i. licence number 3-3-34. Unauthorised reproduction infringes Ordnance Survey Ireland and the Government of Ireland copyright.

CONSTRAINTS MAPPING & PIPELINE ROUTES LEGEND

	STUDY AREA		BUILDINGS
---	------------	---	-----------

ARCHAEOLOGY LEGEND

	SMR ZONE		NIAH SITES
	MONUMENTS		

ECOLOGY LEGEND

	NHA		SAC
	PNHA		SPA

FLOOD ZONE LEGEND

	FLOOD ZONE A		FLOOD ZONE B
---	--------------	---	--------------

UTILITIES LEGEND

	ESB HV OVERHEAD		BORD GAS TRANS.
	ESB HV UNDERGROUND		BORD GAS DIST.
	ESB MV OVERHEAD		GAS 10m EXCLUSION
	ESB MV UNDERGROUND		FOUL SEWER
	ESB LV OVERHEAD		TELECOMS
	ESB LV UNDERGROUND		OVERFLOW
	ESB HV 10m EXCLUSION		SURFACE WATER
	ESB MV 5m EXCLUSION		WATER MAIN
			WATERMAIN 1m EXCLUSION

RIVERS & STREAMS LEGEND

	RIVERS		WATER DRAINS
	STREAMS		

CONTOURS

AREAS LEGEND

	MEATH DEVELOPMENT PLAN AREAS
---	------------------------------------

P01	08.11.2024	FIRST ISSUE		A.F.K.	S.K.
REV	DATE	DESCRIPTION	D	C	

COPYRIGHT RESERVED - THIS DRAWING IS NOT TO BE USED FOR A PURPOSE OTHER THAN THAT FOR WHICH IT HAS BEEN ISSUED BY NICHOLAS O'DWYER LTD. NOR IS IT TO BE COPIED OR REPRODUCED IN ANY MANNER WITHOUT WRITTEN CONSENT.



CLIENT

Uisce Éireann
Irish Water



UISCE ÉIREANN
Colvill House,
24-26 Talbot Street,
Dublin 1.
Tel. 1890 278 278
Web. www.water.ie

PROJECT

STALEEN WTP TO DULEEK
TRUNKMAIN

CONSTRAINTS MAP STUDY AREA 2

SCALES @ A1 1 : 8 000	DRAWN A.Kelner	CHECKED S.Kumar	APPROVED P.Coleman
	DATE 08.11.2024	DATE 08.11.2024	DATE 08.11.2024

SUITABILITY CODE	SUITABILITY DESCRIPTION
S3	REVIEW AND COMMENT

DRAWING No.	REVISION
20814.2-NOD-XX-XX-DR-C-01249	P0