


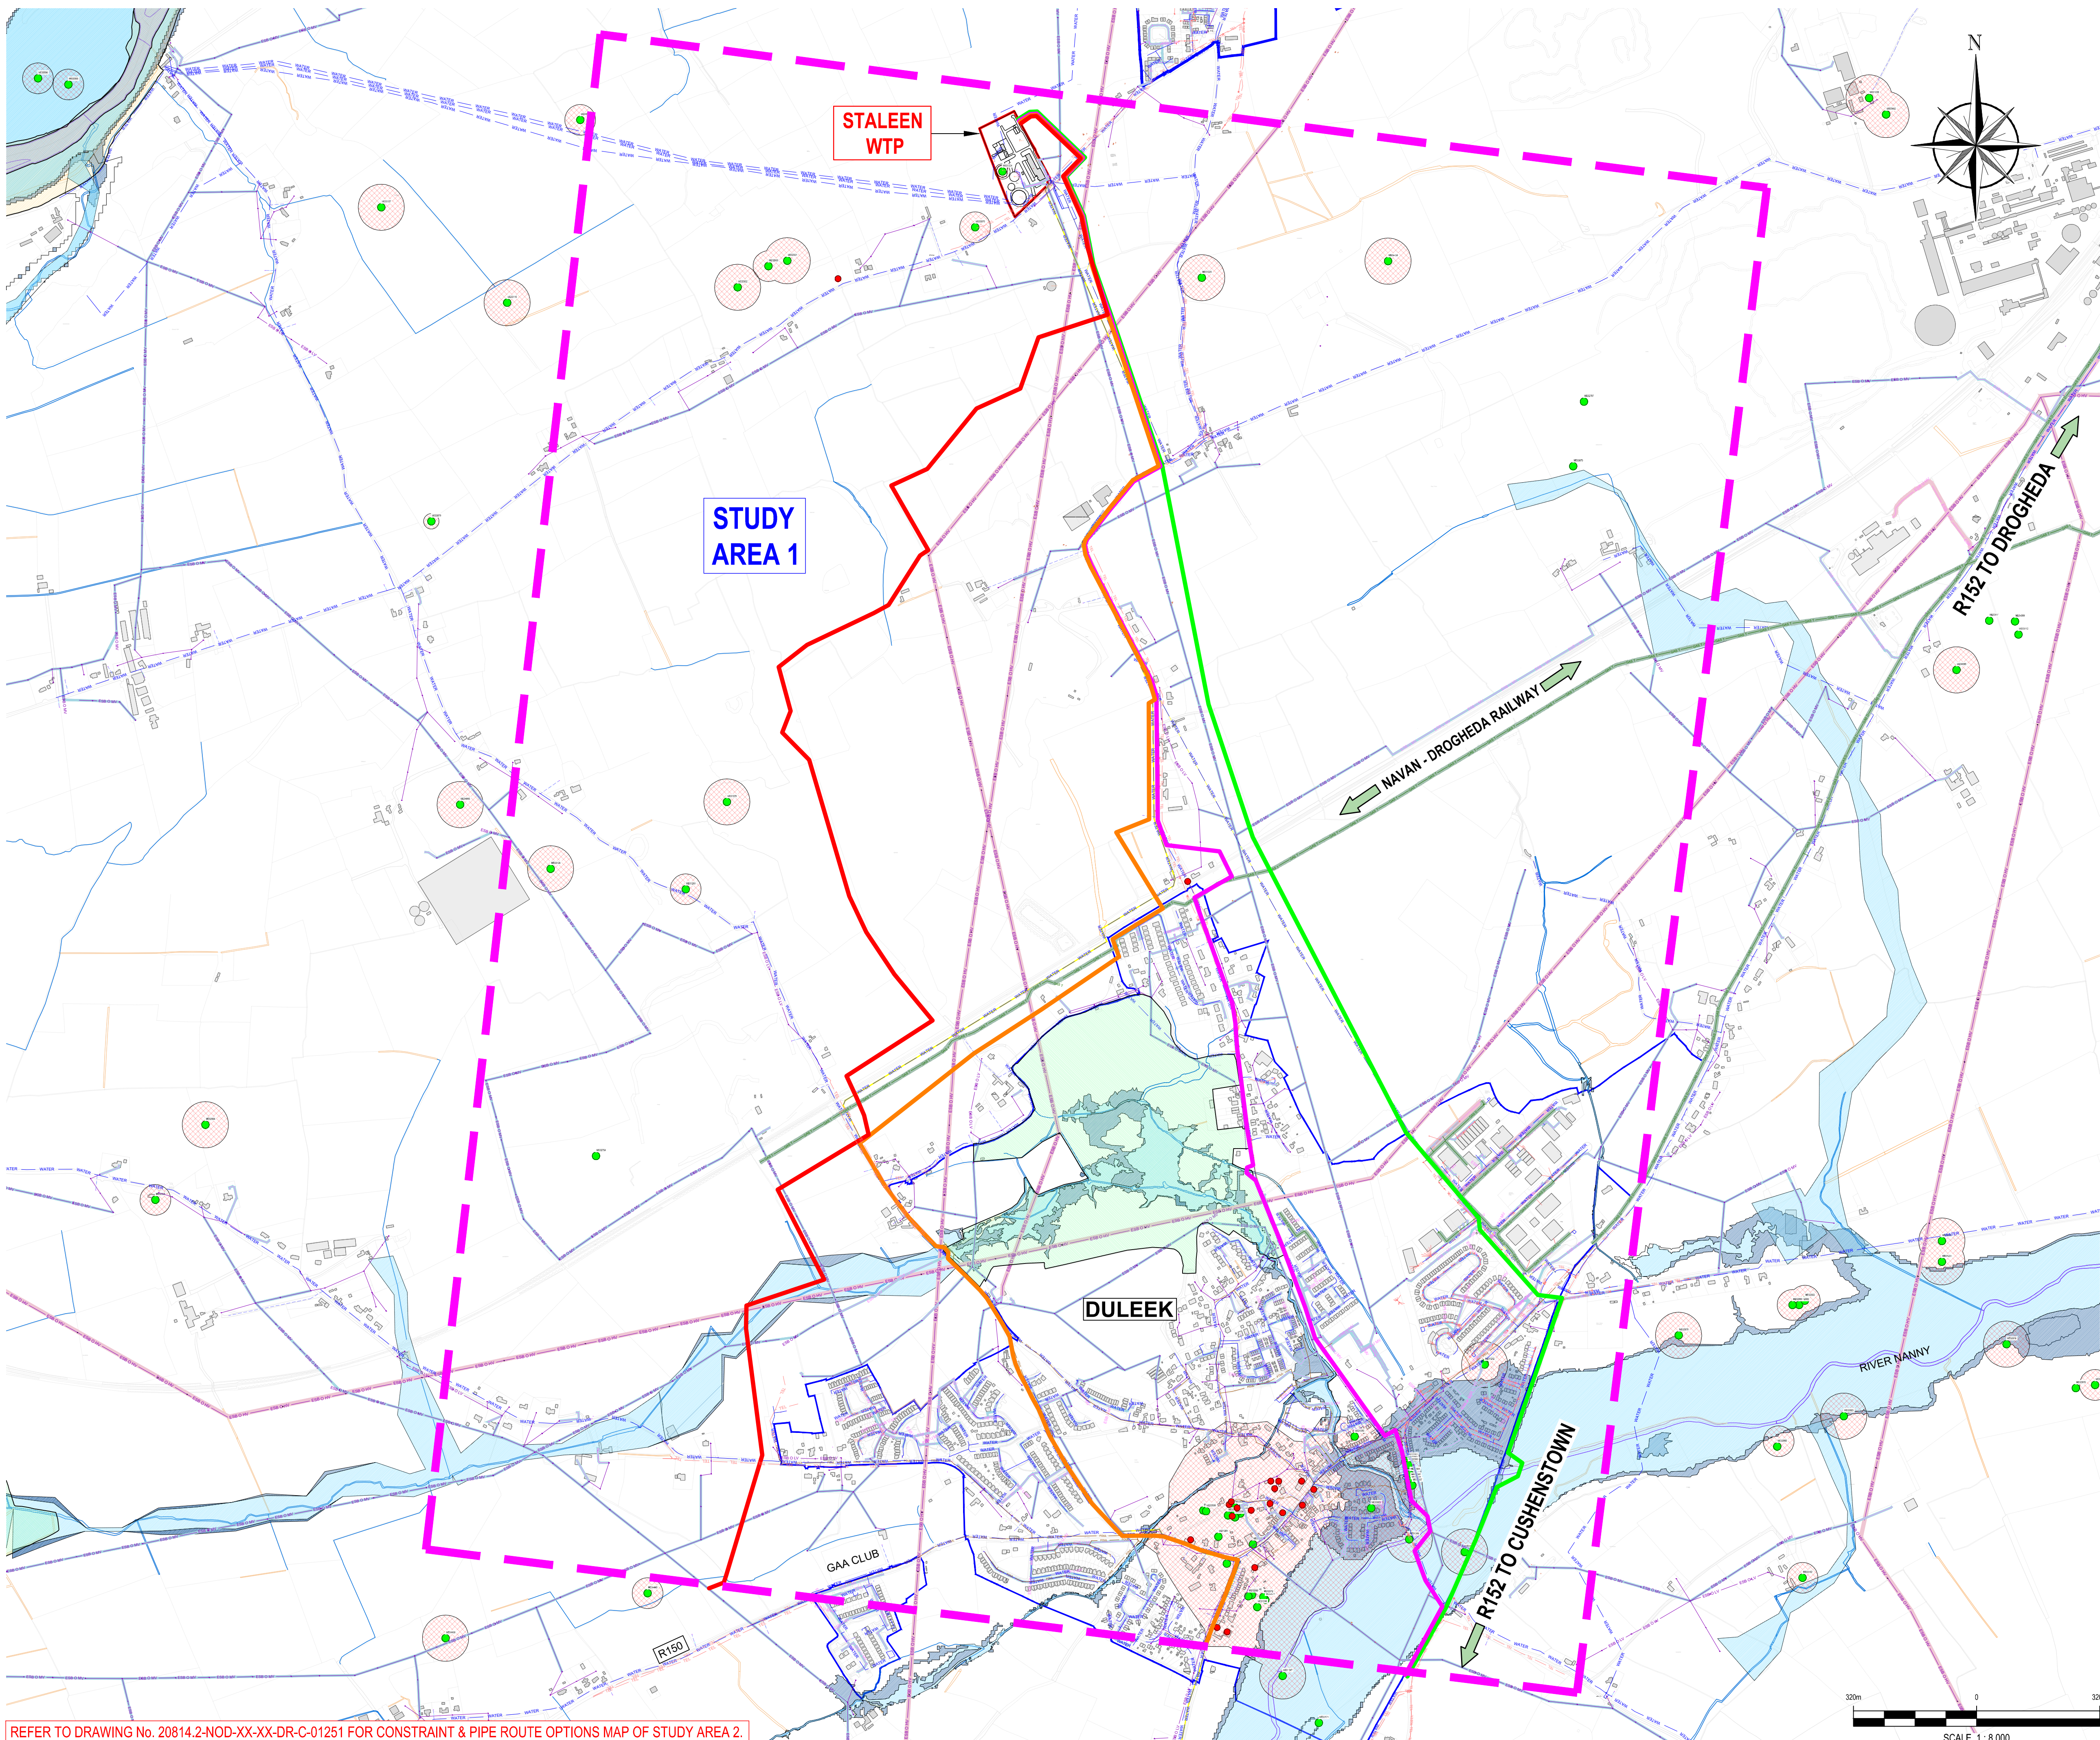

REFER TO DRAWING No. 20814.2-NOD-XX-XX-DR-C-01251 FOR CONSTRAINT & PIPE ROUTE OPTIONS MAP OF STUDY AREA 2.

NOTES

All Dimensions are in metres (m) unless noted otherwise.

All levels are in metres and relate to the Ordnance Survey Datum Malin Head.

Includes Ordnance Survey Ireland data reproduced under O.S.i. licence number 3-3-34. Unauthorised reproduction infringes Ordnance Survey Ireland and the Government of Ireland copyright.

CONSTRAINTS MAPPING & PIPELINE ROUTES LEGEND

STUDY AREA

BUILDINGS

ARCHAEOLOGY LEGEND

SMR ZONE

MONUMENTS

NAH SITES

ECOLOGY LEGEND

NHA

PNHA

SAC

SPA

FLOOD ZONE LEGEND

FLOOD ZONE A

FLOOD ZONE B

UTILITIES LEGEND

ESB HV OVERHEAD

ESB HV UNDERGROUND

ESB MV OVERHEAD

ESB MV UNDERGROUND

ESB LV OVERHEAD

ESB LV UNDERGROUND

ESB HV 10m EXCLUSION

ESB MV 5m EXCLUSION

ESB HV 10m EXCLUSION

ESB MV 5m EXCLUSION

BORD GAS TRANS.

BORD GAS DIST.

GAS 10m EXCLUSION

FOUL

FOUL SEWER

TELECOMS

OVERFLOW

SURFACE WATER

WATER MAIN

WATERMAIN 1m EXCLUSION

RIVERS & STREAMS LEGEND

RIVERS

STREAMS

WATER DRAINS

CONTOURS

90m

100m

110m

PIPE ROUTE - OPTIONS (STUDY AREA 1)

PIPE ROUTE 1A

PIPE ROUTE 1B

PIPE ROUTE 1C

PIPE ROUTE 1D

PROJECT No.

20814.2

STAGE

CONCEPTUAL

COPYRIGHT RESERVED - THIS DRAWING IS NOT TO BE USED FOR A PURPOSE OTHER THAN THAT FOR WHICH IT HAS BEEN ISSUED BY NICHOLAS O'DWYER LTD. NOR IS IT TO BE COPIED OR REPRODUCED IN ANY MANNER WITHOUT WRITTEN CONSENT.

NICHOLAS O'DWYER

an RSK company

Unit E4, Nutgrove Office Park, Nutgrove Avenue, Dublin 14
T +353 1 296 9000
F +353 1 296 9001
E dublin@nodwyer.com
W www.nodwyer.com

CLIENT

Uisce Éireann

Irish Water

UISCE ÉIREANN
Colvill House,
24-26 Talbot Street,
Dublin 1.
Tel. 1890 278 278
Web. www.water.ie

PROJECT

STALEEN WTP TO DULEEK TRUNKMAIN

TITLE

PIPE ROUTE OPTIONS STUDY AREA 1

SCALES @ A1

1 : 8 000

DRAWN

A.Kelner

CHECKED

S.Kumar

APPROVED

P.Coleman

SUITABILITY CODE

S3

SUITABILITY DESCRIPTION

REVIEW AND COMMENT

DRAWING No.

20814.2-NOD-XX-XX-DR-C-01250

REVISION

P01