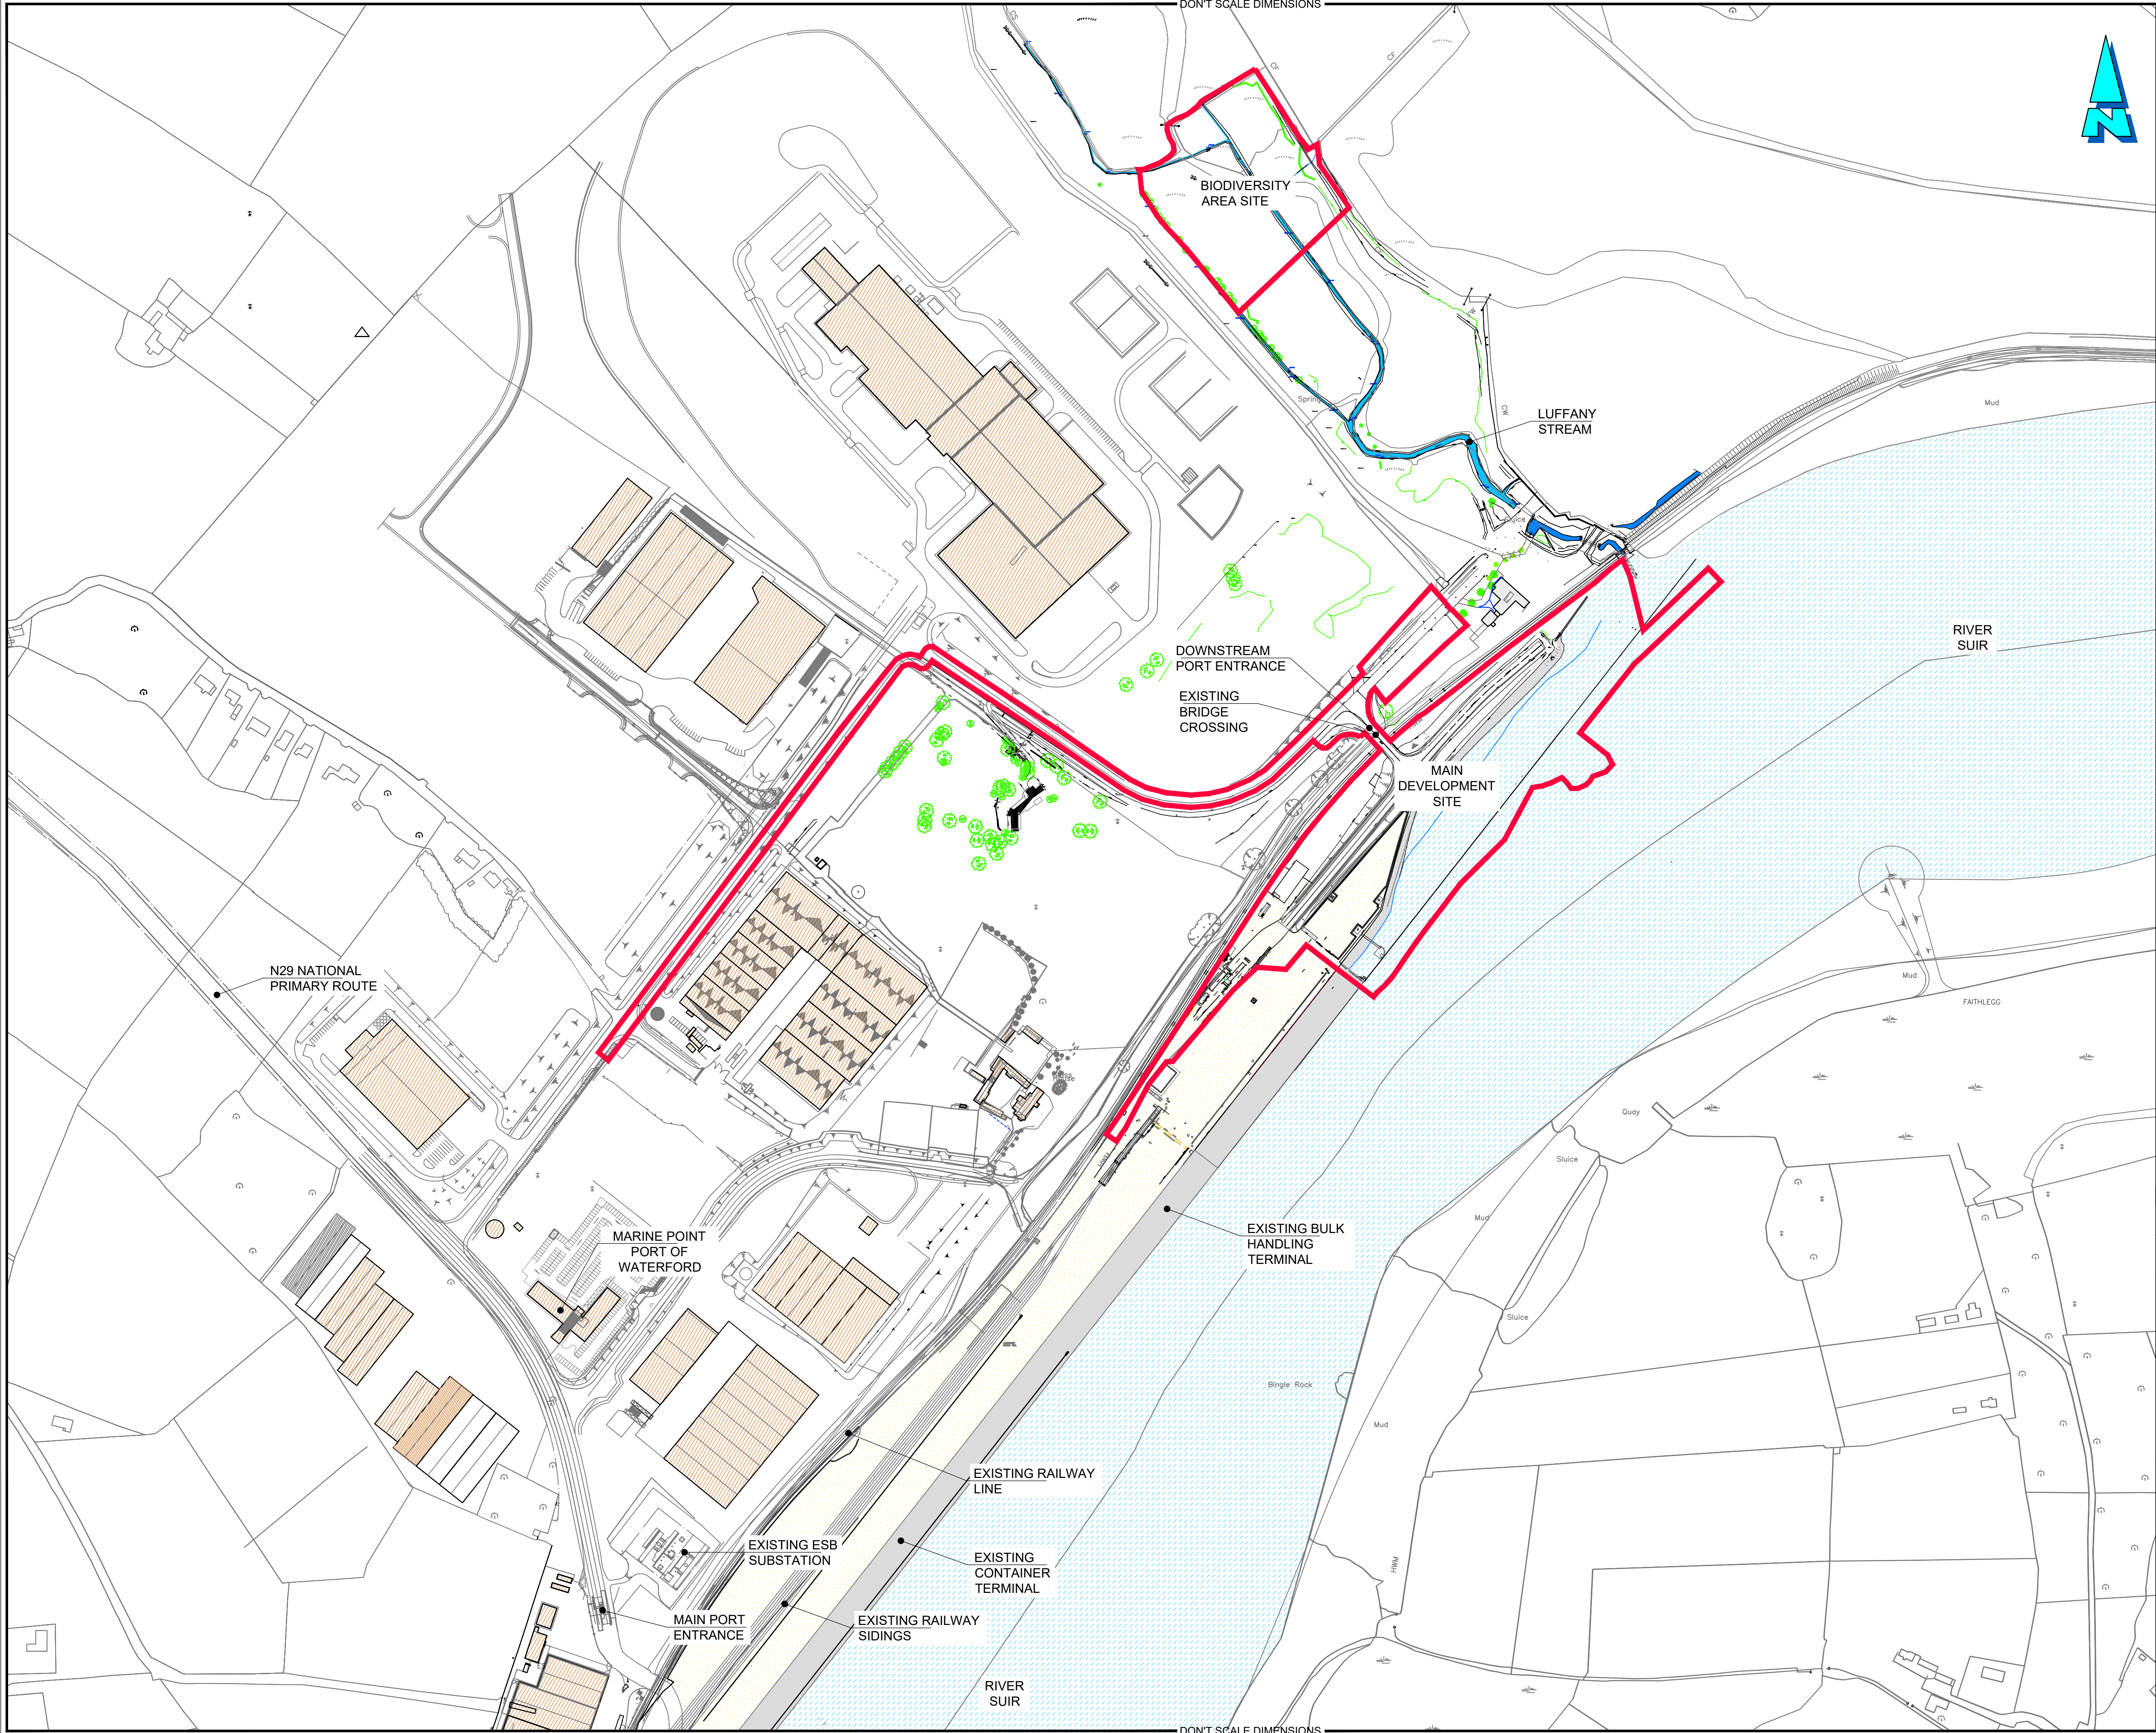
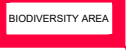


Health and Safety:
THIS DRAWING TO BE READ IN CONJUNCTION WITH ALL OTHER RELEVANT DRAWINGS, THE SPECIFICATION AND THE SAFETY AND HEALTH PLAN.

- Note:**
1. NO PART OF THIS DRAWING MAY BE REPRODUCED OR TRANSMITTED IN ANY FORM OR STORED IN ANY RETRIEVAL SYSTEM OF ANY NATURE WITHOUT THE WRITTEN PERMISSION OF MALONE O'REGAN CONSULTING ENGINEERS AS COPYRIGHT HOLDER EXCEPT AS AGREED FOR USE ON THE PROJECT FOR WHICH THE DRAWING WAS ORIGINALLY ISSUED.
 2. ALL DIMENSIONS IN mm UNLESS NOTED OTHERWISE.
 3. ALL LEVELS ARE TO POOLBEG DATUM

LEGEND:
PROPOSED AREA OF MAIN DEVELOPMENT SITE
6.1102ha (15.099 acres)
DENOTED THUS: 
PROPOSED AREA OF BIODIVERSITY AREA SITE 1.8212ha (4.50 acres)
DENOTED THUS: 
TOTAL AREA OF SITE = 7.9314ha (19.599 acres)

0 PLANNING ISSUE 05.09.2025 JD ES

Rev.	Description	Date	Drawn	Chkd

Status: P3 - ISSUED FOR PLANNING

MOR
MALONE O'REGAN
CONSULTING ENGINEERS
3-4 Canada Street
Waterford
Co. Waterford.
X91 V52K
Tel: +353 51 876 855
Email: waterford@mor.ie
Web: www.maloneoregan.com

Offices also in:
DUBLIN : Tel: +353 1 260 2655 Email: dublin@mor.ie
GALWAY: Tel: +353 91 531 069 Email: galway@mor.ie
LONDON: Tel: +44 208 5281685 Email: london@mor.ie

Client  **PORT OF WATERFORD COMPANY**

Job PROPOSED OFFSHORE RENEWABLE ENERGY CAPABLE TERMINAL ON A 250m WHARF EXTENSION & ANCILLARY OPERATIONAL SUPPORT INFRASTRUCTURE

Drawing EXISTING OVERALL SITE LAYOUT

Job No	Revision	Approver	Scale	Sheet
W20088	0	ES	A1 1:2,500 A3 1:5,000	A1

Drg No W20088-XX-XXX-DR-MOR-CE-01201