


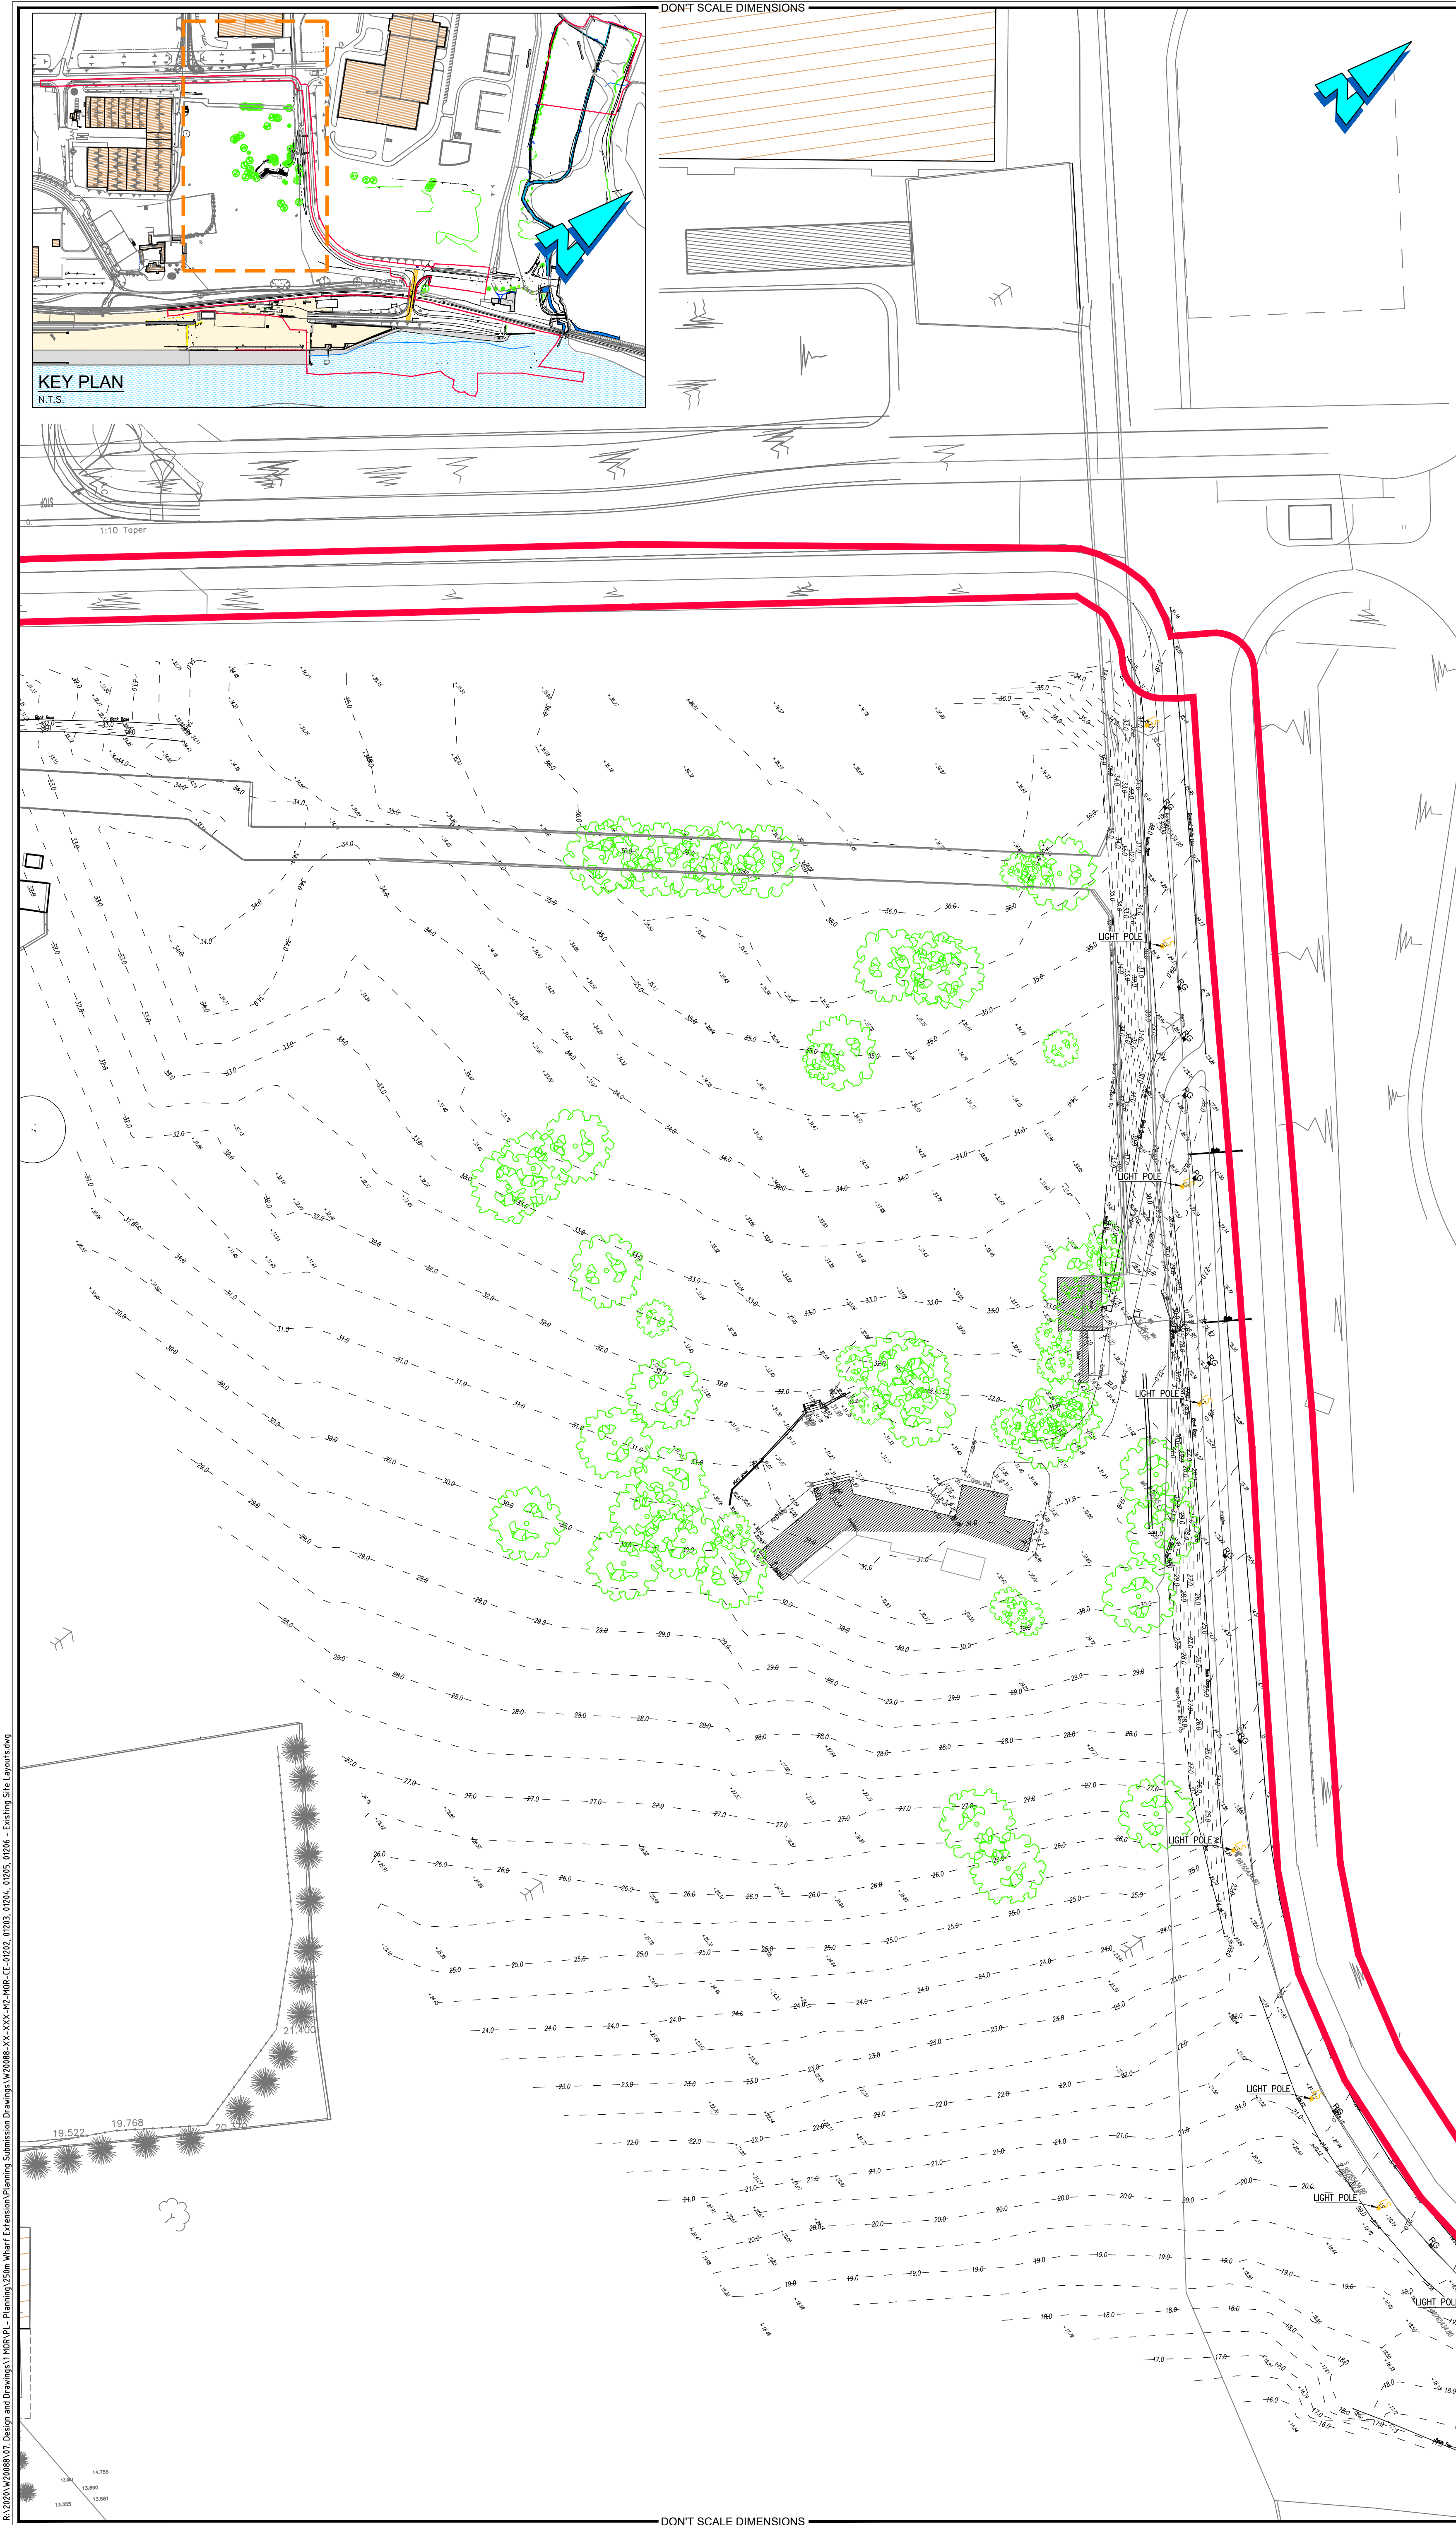

Health and Safety:

THIS DRAWING TO BE READ IN CONJUNCTION WITH ALL OTHER RELEVANT DRAWINGS, THE SPECIFICATION AND THE SAFETY AND HEALTH PLAN.

Note:

- NO PART OF THIS DRAWING MAY BE REPRODUCED OR TRANSMITTED IN ANY FORM OR STORED IN ANY RETRIEVAL SYSTEM OF ANY NATURE WITHOUT THE WRITTEN PERMISSION OF MALONE O'REGAN CONSULTING ENGINEERS AS COPYRIGHT HOLDER EXCEPT AS AGREED FOR USE ON THE PROJECT FOR WHICH THE DRAWING WAS ORIGINALLY ISSUED.
- ALL DIMENSIONS IN mm UNLESS NOTED OTHERWISE.
- ALL LEVELS ARE TO POOLBEG DATUM

LEGEND:

PROPOSED PLANNING OUTLINE
DENOTED THUS:

EXISTING COBLOC PAVING
DENOTED THUS:

EXISTING WHARF (CONCRETE DECK)
DENOTED THUS:

0	PLANNING ISSUE	05.09.2025	JD	ES
Rev.	Description	Date	Drawn	Chkd
Status: P3 - ISSUED FOR PLANNING				
 MALONE O'REGAN CONSULTING ENGINEERS		3-4 Canada Street Waterford Co. Waterford. X91 V52K Tel: +353 51 876 855 Email: waterford@morce.ie Web: www.maloneoregan.com		
Offices also in: DUBLIN : Tel: +353 1 260 2655 Email: dublin@morce.ie GALWAY: Tel: +353 91 531 069 Email: galway@morce.ie LONDON: Tel: +44 208 528 1685 Email: london@morce.ie				
Client	 PORT OF WATERFORD COMPANY			
Job	PROPOSED OFFSHORE RENEWABLE ENERGY CAPABLE TERMINAL ON A 250m WHARF EXTENSION & ANCILLARY OPERATIONAL SUPPORT INFRASTRUCTURE			
Drawing	EXISTING SITE LAYOUT SHEET 2			
Job No	Revision	Approver	Scale	Sheet
W20088	0	ES	A1 1:500 A3 1:1,000	A1
Drg No W20088-XX-XXX-DR-MOR-CE-01203				

R:\2025\W20088\07 Design and Drawings\1 MOR\PL - Planning\250m Wharf Extension\Planning Submission Drawings\W20088-XX-XXX-DR-MOR-CE-01203_01203_01204_01205_01206 - Existing Site Layouts.dwg