


R:\2020\W20088\07 Design and Drawings\1 MDR\PL - Planning\250m Wharf Extension\Planning Submission Drawings\W20088-XX-XXX-DR-MOR-CE-01202_01203_01204_01205_01206 - Existing Site Layouts.dwg

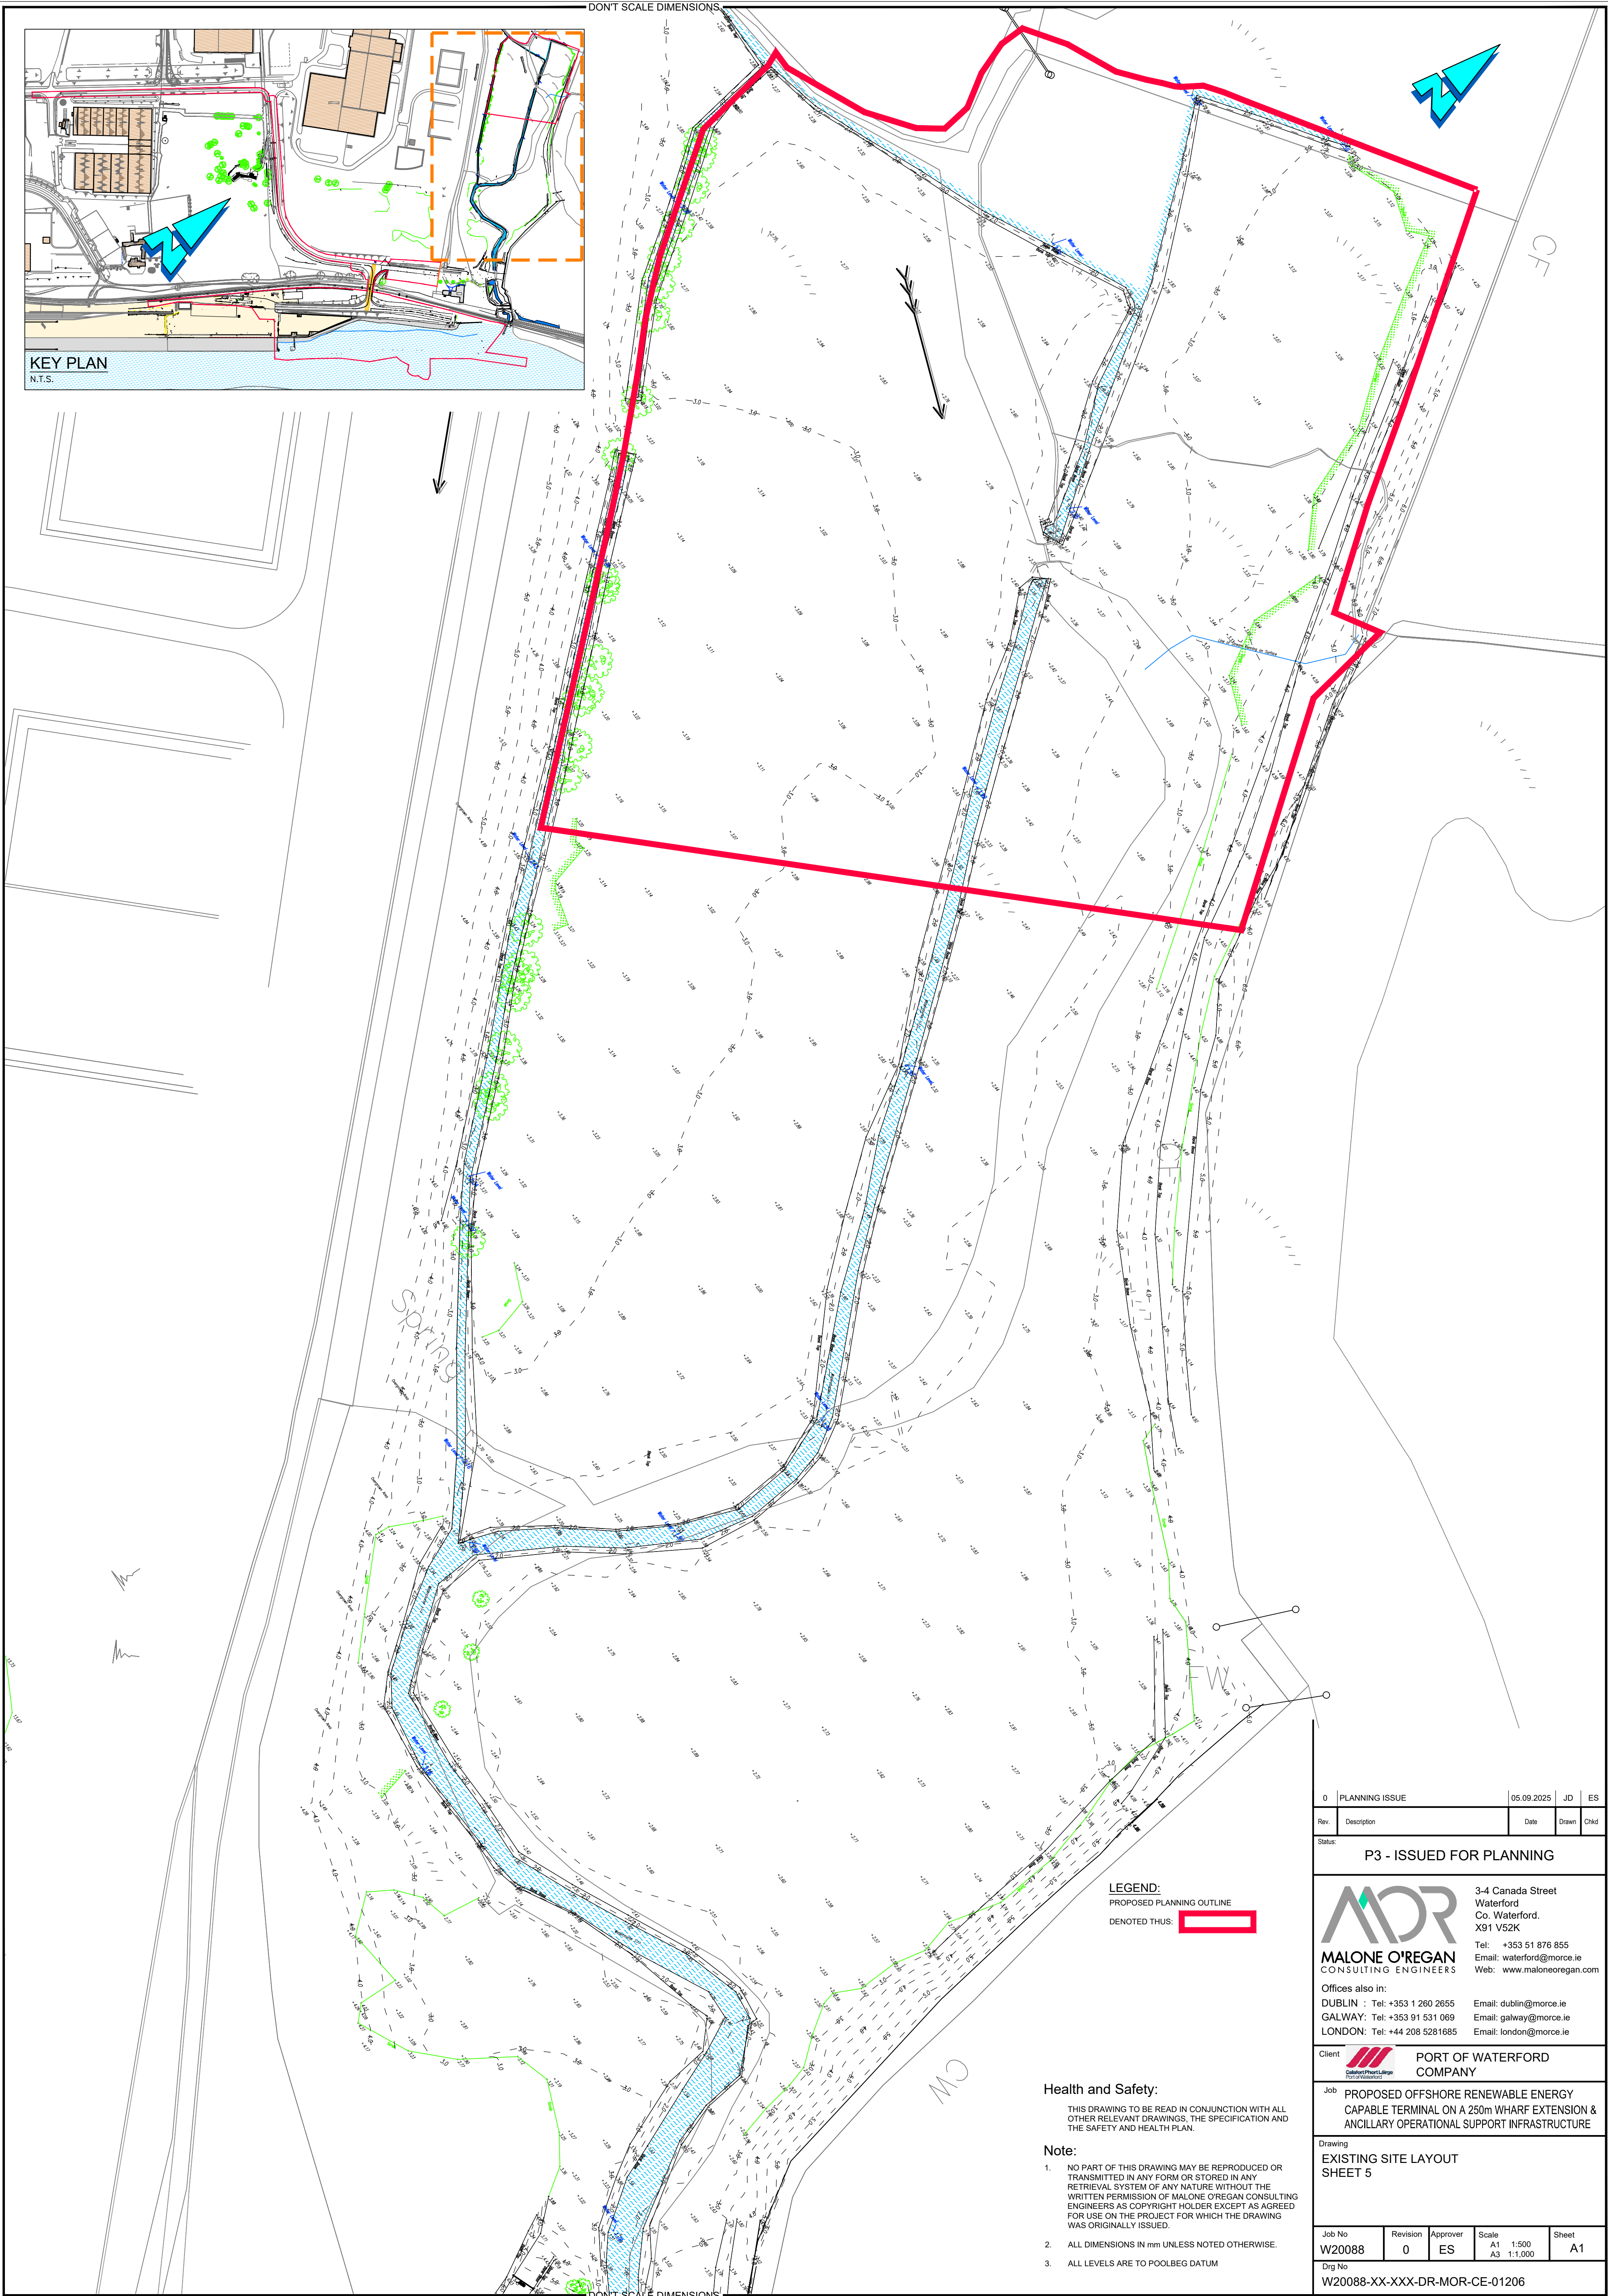

KEY PLAN
N.T.S.

LEGEND:
PROPOSED PLANNING OUTLINE
DENOTED THUS: 

Health and Safety:

THIS DRAWING TO BE READ IN CONJUNCTION WITH ALL OTHER RELEVANT DRAWINGS, THE SPECIFICATION AND THE SAFETY AND HEALTH PLAN.

Note:

- NO PART OF THIS DRAWING MAY BE REPRODUCED OR TRANSMITTED IN ANY FORM OR STORED IN ANY RETRIEVAL SYSTEM OF ANY NATURE WITHOUT THE WRITTEN PERMISSION OF MALONE O'REGAN CONSULTING ENGINEERS AS COPYRIGHT HOLDER EXCEPT AS AGREED FOR USE ON THE PROJECT FOR WHICH THE DRAWING WAS ORIGINALLY ISSUED.
- ALL DIMENSIONS IN mm UNLESS NOTED OTHERWISE.
- ALL LEVELS ARE TO POOLBEG DATUM

0 PLANNING ISSUE 05.09.2025 JD ES

Rev. Description Date Drawn Chkd

Status: P3 - ISSUED FOR PLANNING

MDR
MALONE O'REGAN
CONSULTING ENGINEERS
3-4 Canada Street
Waterford
Co. Waterford
X91 V52K
Tel: +353 51 876 855
Email: waterford@morco.ie
Web: www.maloneoregan.com

Offices also in:
DUBLIN : Tel: +353 1 260 2655 Email: dublin@morco.ie
GALWAY: Tel: +353 91 531 069 Email: galway@morco.ie
LONDON: Tel: +44 208 5281685 Email: london@morco.ie

Client:  **PORT OF WATERFORD COMPANY**

Job: **PROPOSED OFFSHORE RENEWABLE ENERGY CAPABLE TERMINAL ON A 250m WHARF EXTENSION & ANCILLARY OPERATIONAL SUPPORT INFRASTRUCTURE**

Drawing: **EXISTING SITE LAYOUT SHEET 5**

Job No	Revision	Approver	Scale	Sheet
W20088	0	ES	A1 1:500 A3 1:1,000	A1
Drg No W20088-XX-XXX-DR-MOR-CE-01206				