

THIS DRAWING TO BE READ IN CONJUNCTION WITH ALL
OTHER RELEVANT DRAWINGS, THE SPECIFICATION AND
THE SAFETY AND HEALTH PLAN.

1. NO PART OF THIS DRAWING MAY BE REPRODUCED OR TRANSMITTED IN ANY FORM OR STORED IN ANY RETRIEVAL SYSTEM OF ANY NATURE WITHOUT THE WRITTEN PERMISSION OF MALONE O'REGAN CONSULTING ENGINEERS AS COPYRIGHT HOLDER EXCEPT AS AGREED FOR USE ON THE PROJECT FOR WHICH THE DRAWING WAS ORIGINALLY ISSUED.

2. ALL DIMENSIONS IN mm UNLESS NOTED OTHERWISE.
3. ALL LEVELS ARE TO POOLBEG DATUM

PROPOSED PLANNING OUTLINE

DENOTED THUS:

EXISTING STORM WATER DRAIN

DENOTED THUS: $\frac{1}{2} \frac{1}{2} \frac{1}{2} \frac{1}{2}$

EXISTING DRAINAGE FROM SMARTPLY SITE


DENOTED THUS: $\text{---} \text{---} \text{---} \text{---}$

EXISTING WATERMAIN

DENOTED THUS: $\text{---} \cdot \text{---} \cdot \text{---} \cdot \text{---}$

EXISTING FIREMAIN

DENOTED THUS: $\text{---} \times \text{---} \times \text{---} \times \text{---} \times \text{---}$

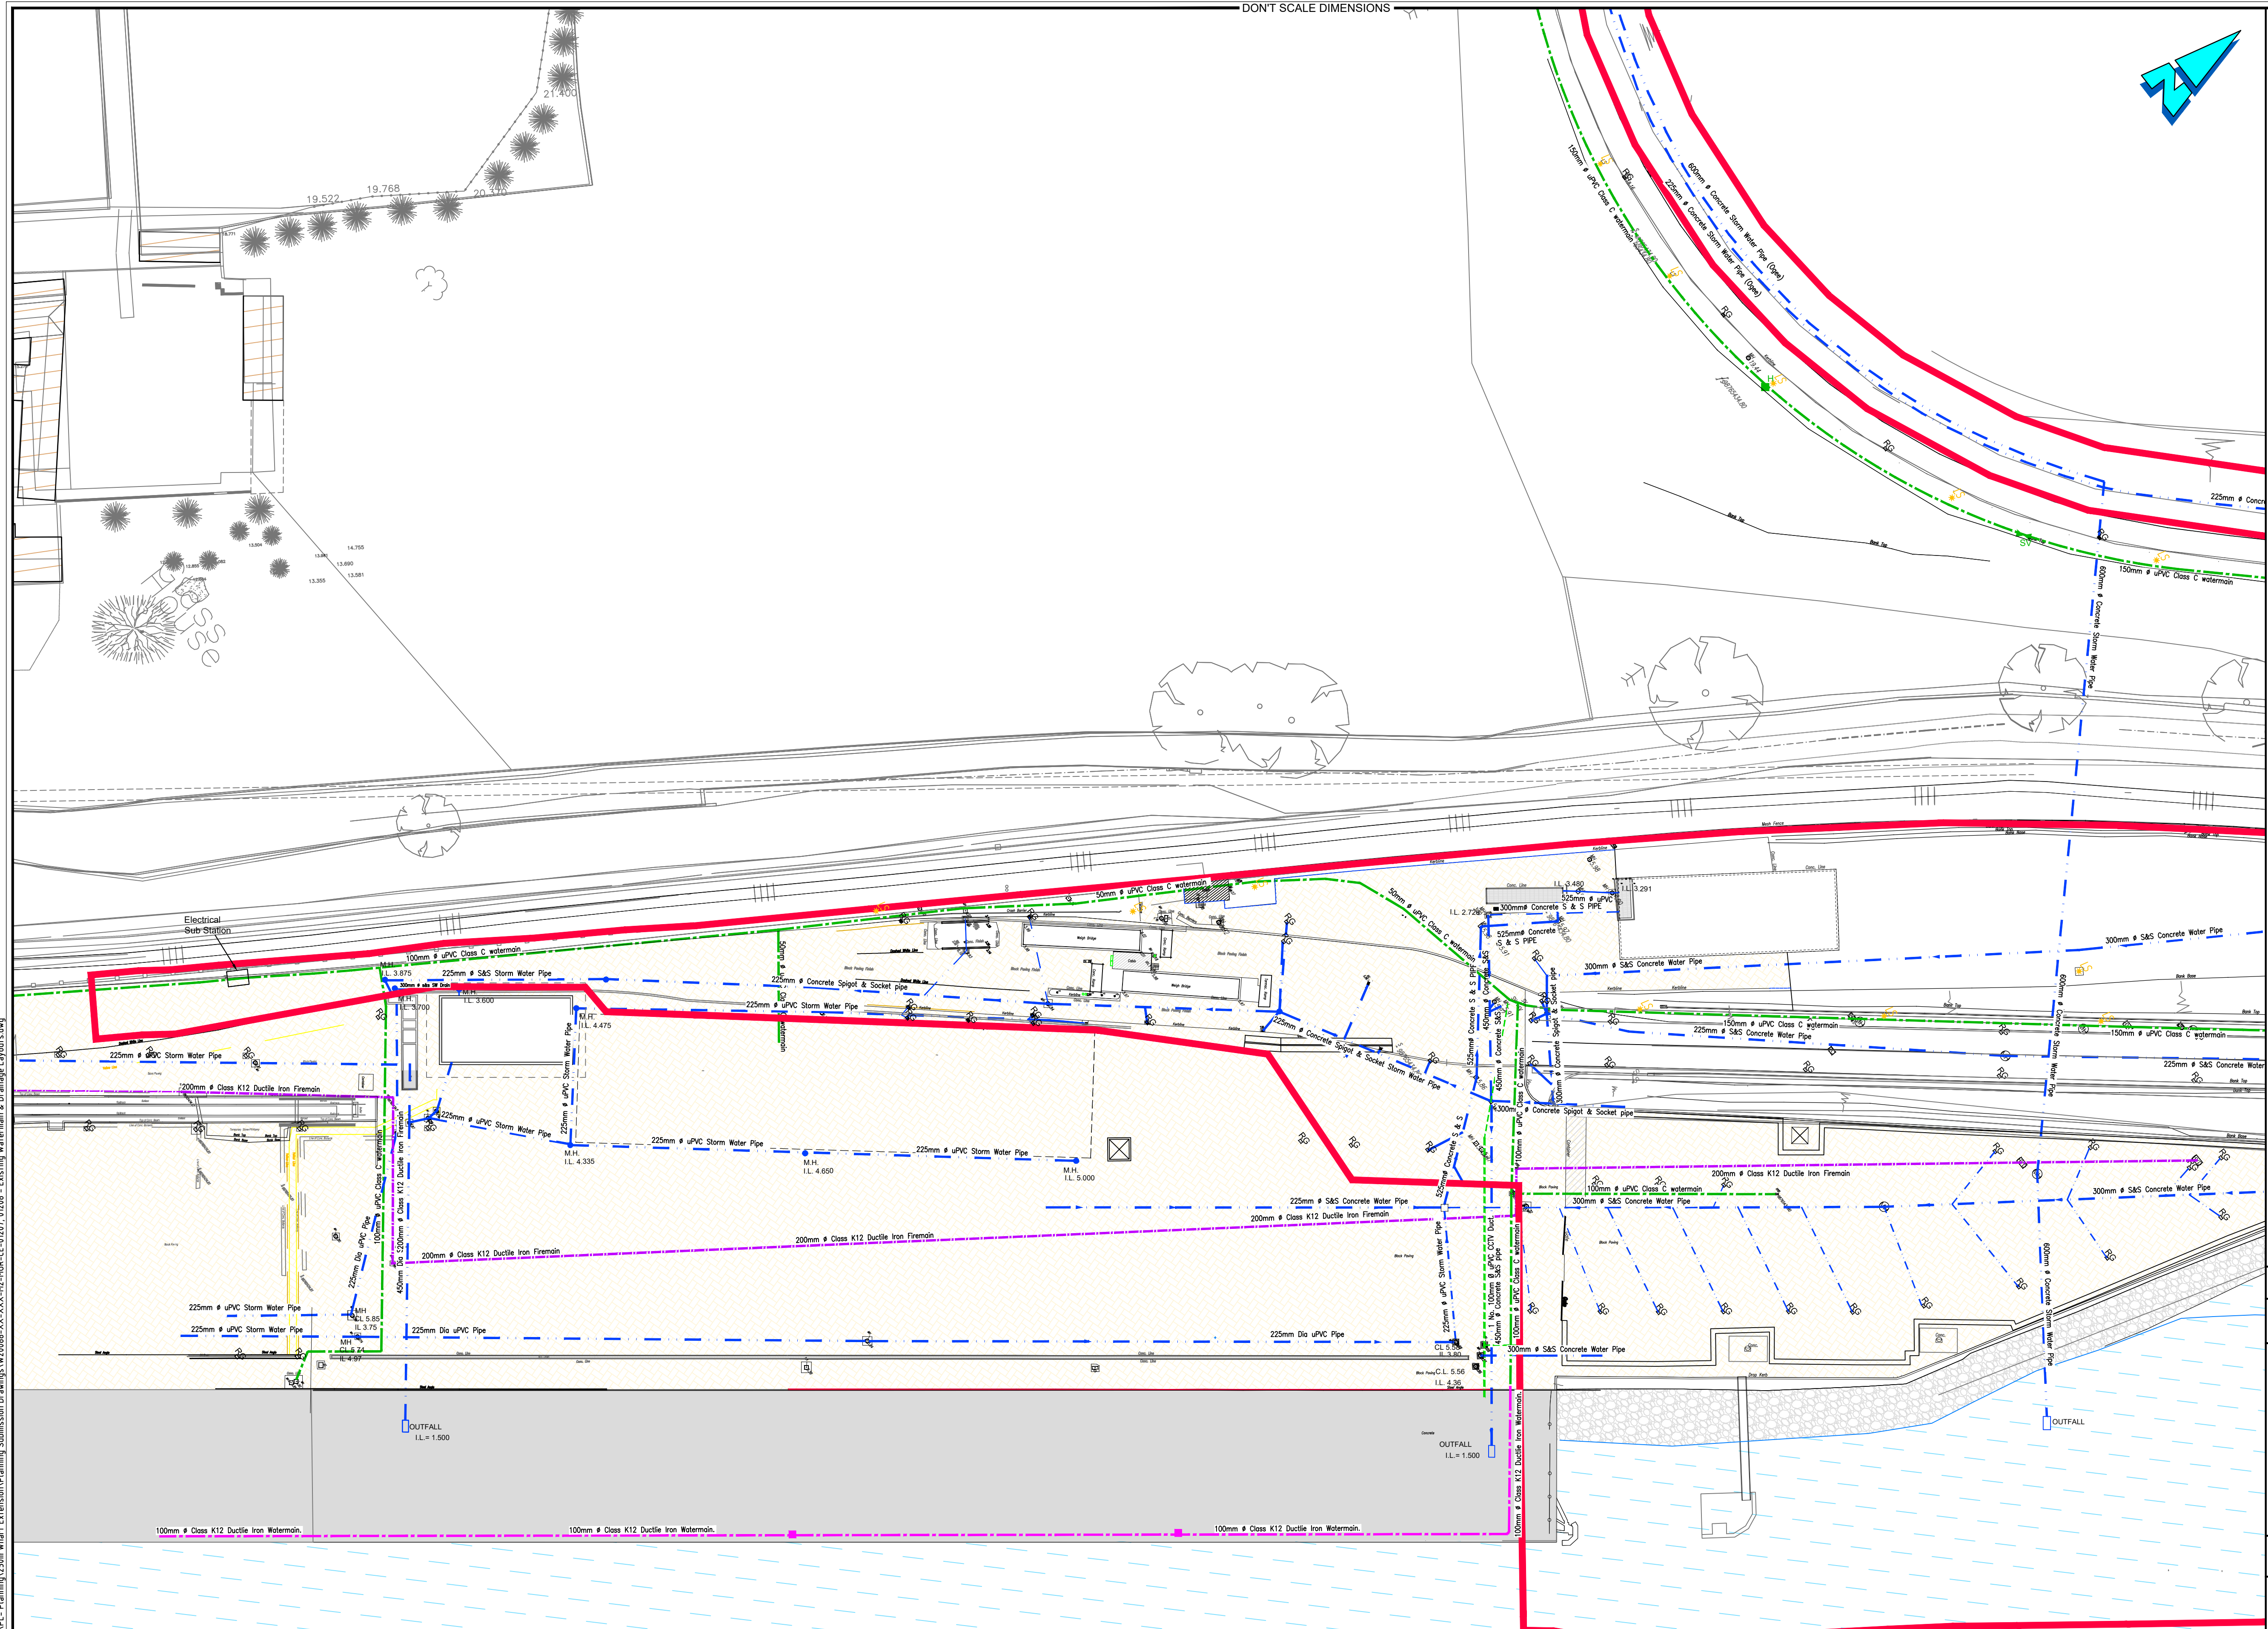

RIVER SUIR