


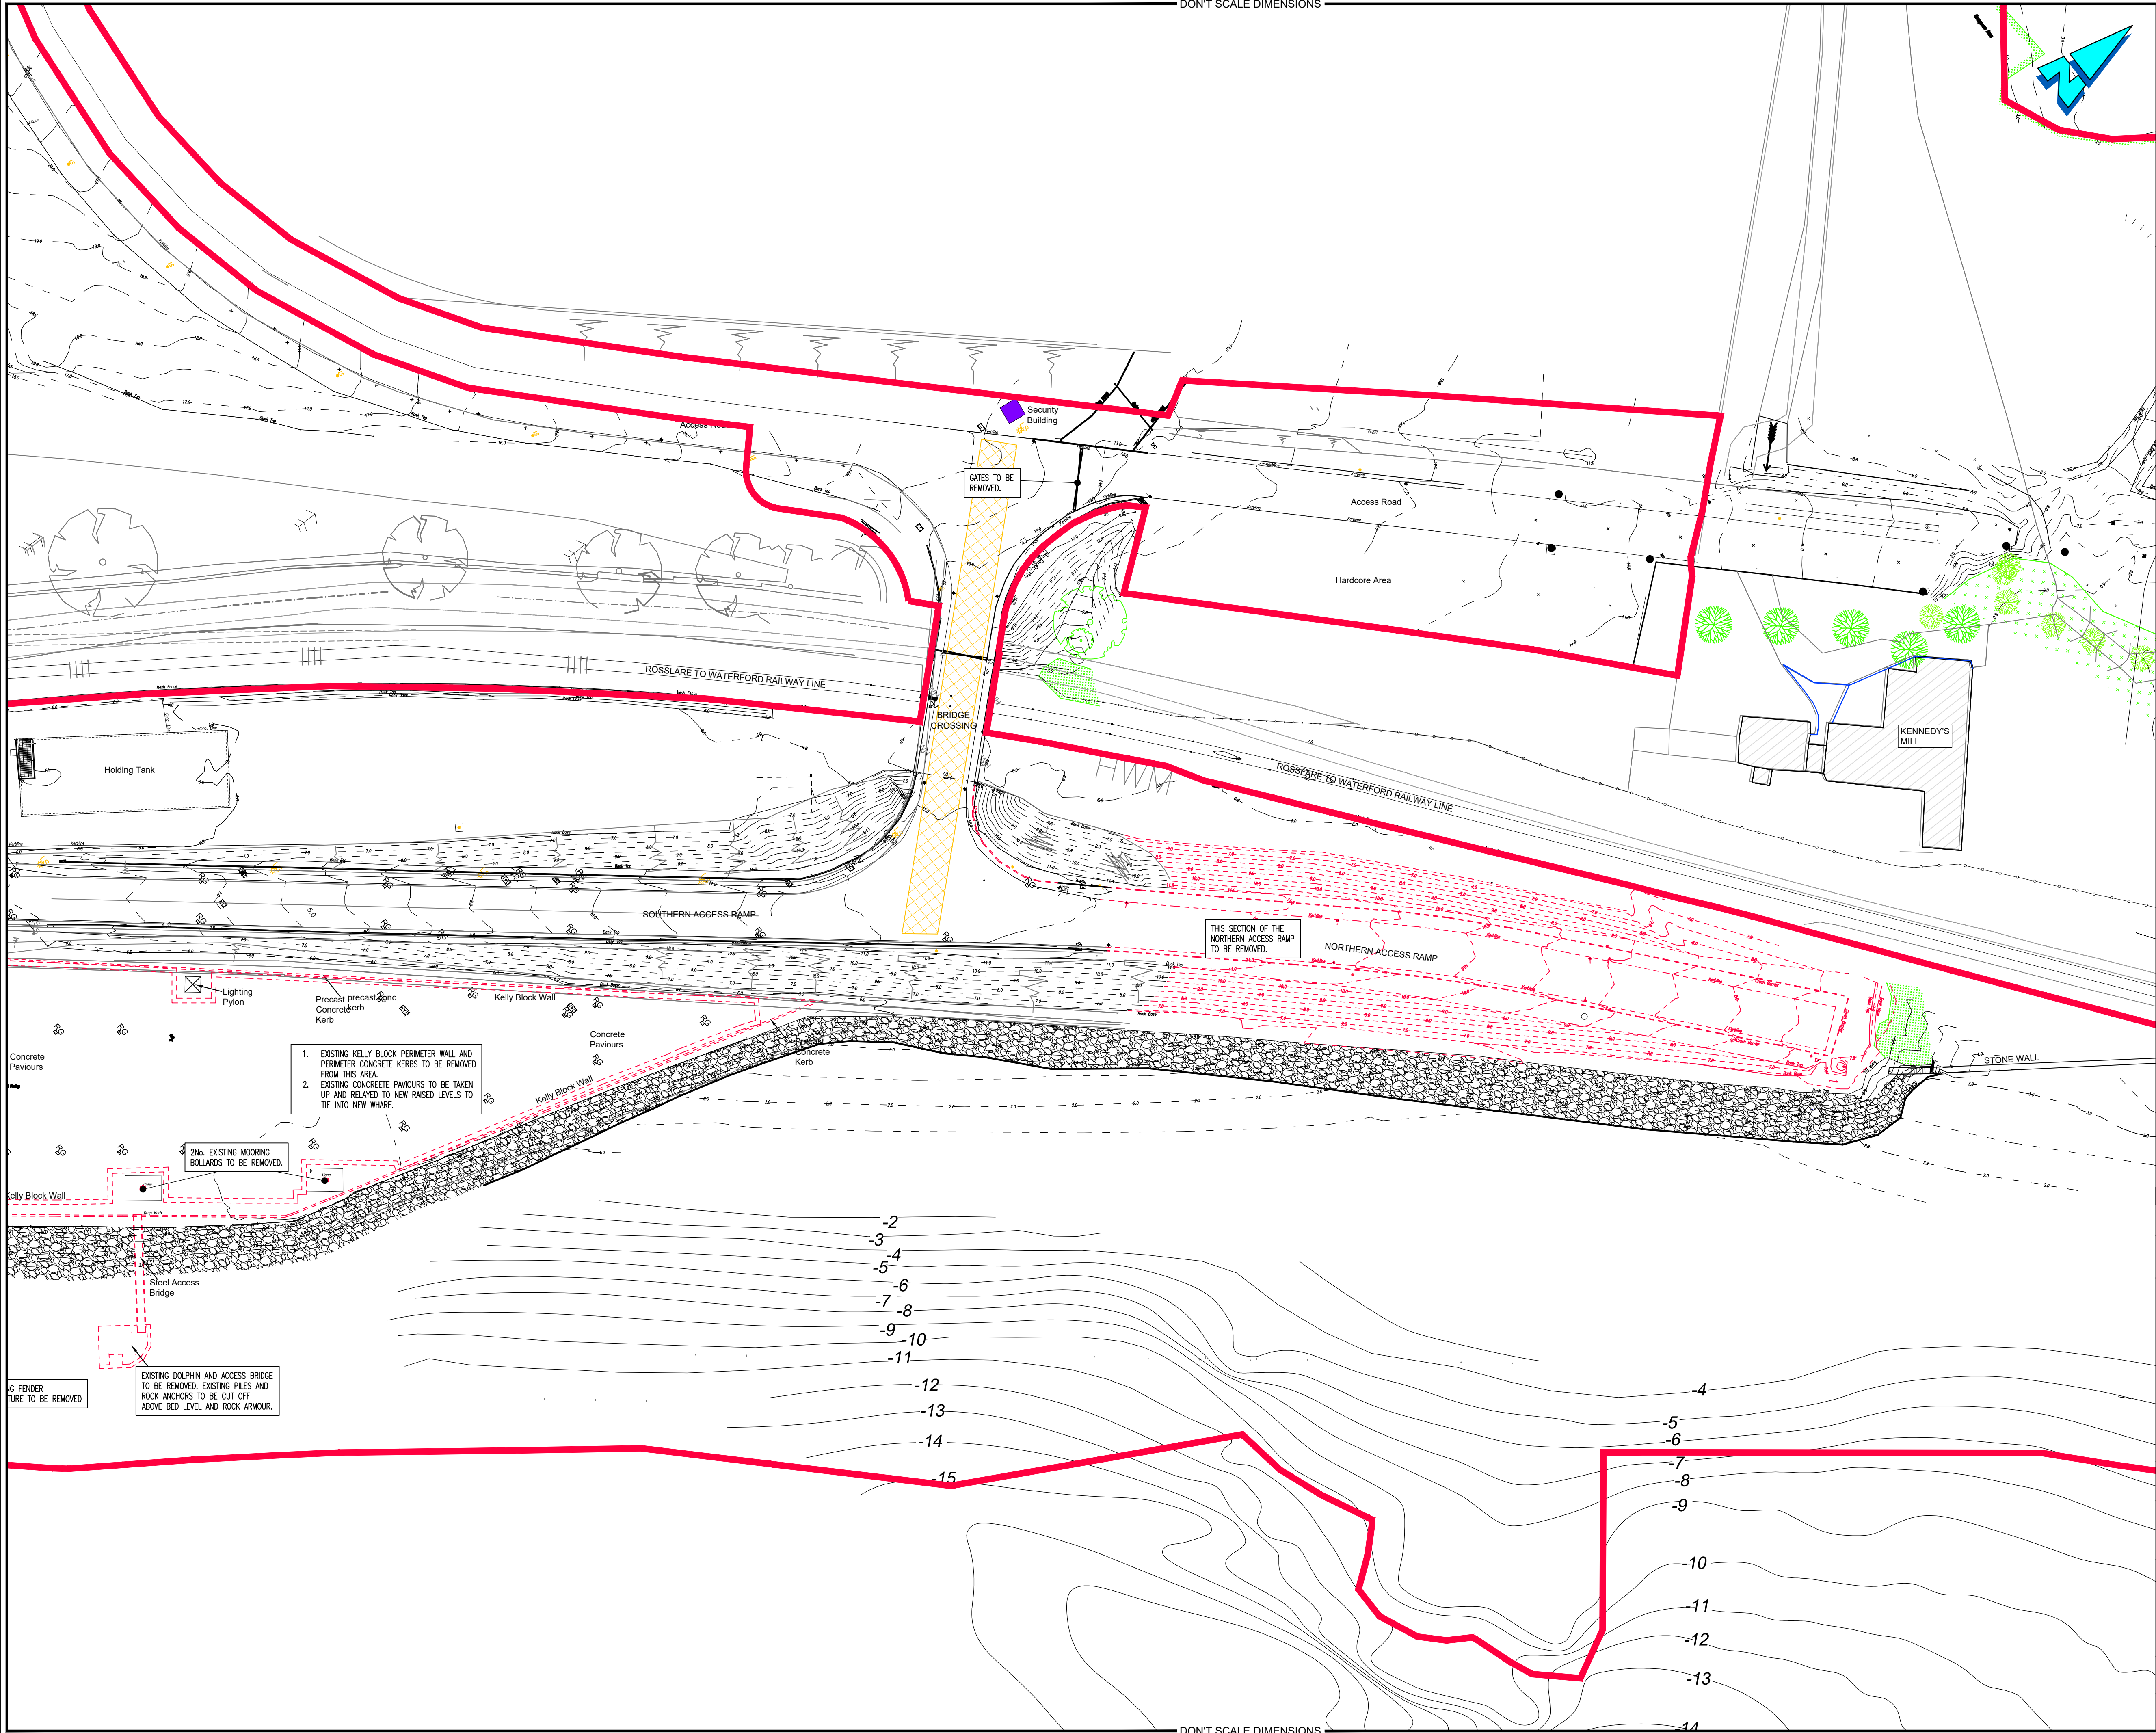

Health and Safety:

THIS DRAWING TO BE READ IN CONJUNCTION WITH ALL OTHER RELEVANT DRAWINGS, THE SPECIFICATION AND THE SAFETY AND HEALTH PLAN.

Note:

- NO PART OF THIS DRAWING MAY BE REPRODUCED OR TRANSMITTED IN ANY FORM OR STORED IN ANY RETRIEVAL SYSTEM OF ANY NATURE WITHOUT THE WRITTEN PERMISSION OF MALONE O'REGAN CONSULTING ENGINEERS AS COPYRIGHT HOLDER EXCEPT AS AGREED FOR USE ON THE PROJECT FOR WHICH THE DRAWING WAS ORIGINALLY ISSUED.
- ALL DIMENSIONS IN mm UNLESS NOTED OTHERWISE.
- ALL LEVELS ARE TO POOLBEG DATUM

0	PLANNING ISSUE	05.09.2025	JD	ES
Rev.	Description	Date	Drawn	Chkd
Status: P3 - ISSUED FOR PLANNING				

**MALONE O'REGAN**
CONSULTING ENGINEERS

3-4 Canada Street
Waterford
Co. Waterford.
X91 V52K
Tel: +353 51 876 855
Email: waterford@mor.ie
Web: www.maloneoregan.com

Offices also in:
DUBLIN : Tel: +353 1 260 2655
GALWAY: Tel: +353 91 531 069
LONDON: Tel: +44 208 5281685

Email: dublin@mor.ie
Email: galway@mor.ie
Email: london@mor.ie

Client **PORT OF WATERFORD**
COMPANY

Job PROPOSED OFFSHORE RENEWABLE ENERGY
CAPABLE TERMINAL ON A 250m WHARF EXTENSION &
ANCILLARY OPERATIONAL SUPPORT INFRASTRUCTURE

Drawing
DEMOLITION LAYOUT
SHEET 2

Job No	Revision	Approver	Scale	Sheet
W20088	0	ES	A1 1:500 A3 1:1,000	A1

Drg No
W20088-XX-XXX-DR-MOR-CE-01210

R:\2020\W20088\07_Design and Drawings\1 MOR\01 - Planning\250m Wharf Extension Submission Drawings\W20088-XX-XXX-DR-MOR-CE-01210 - Demolition Layout.dwg