


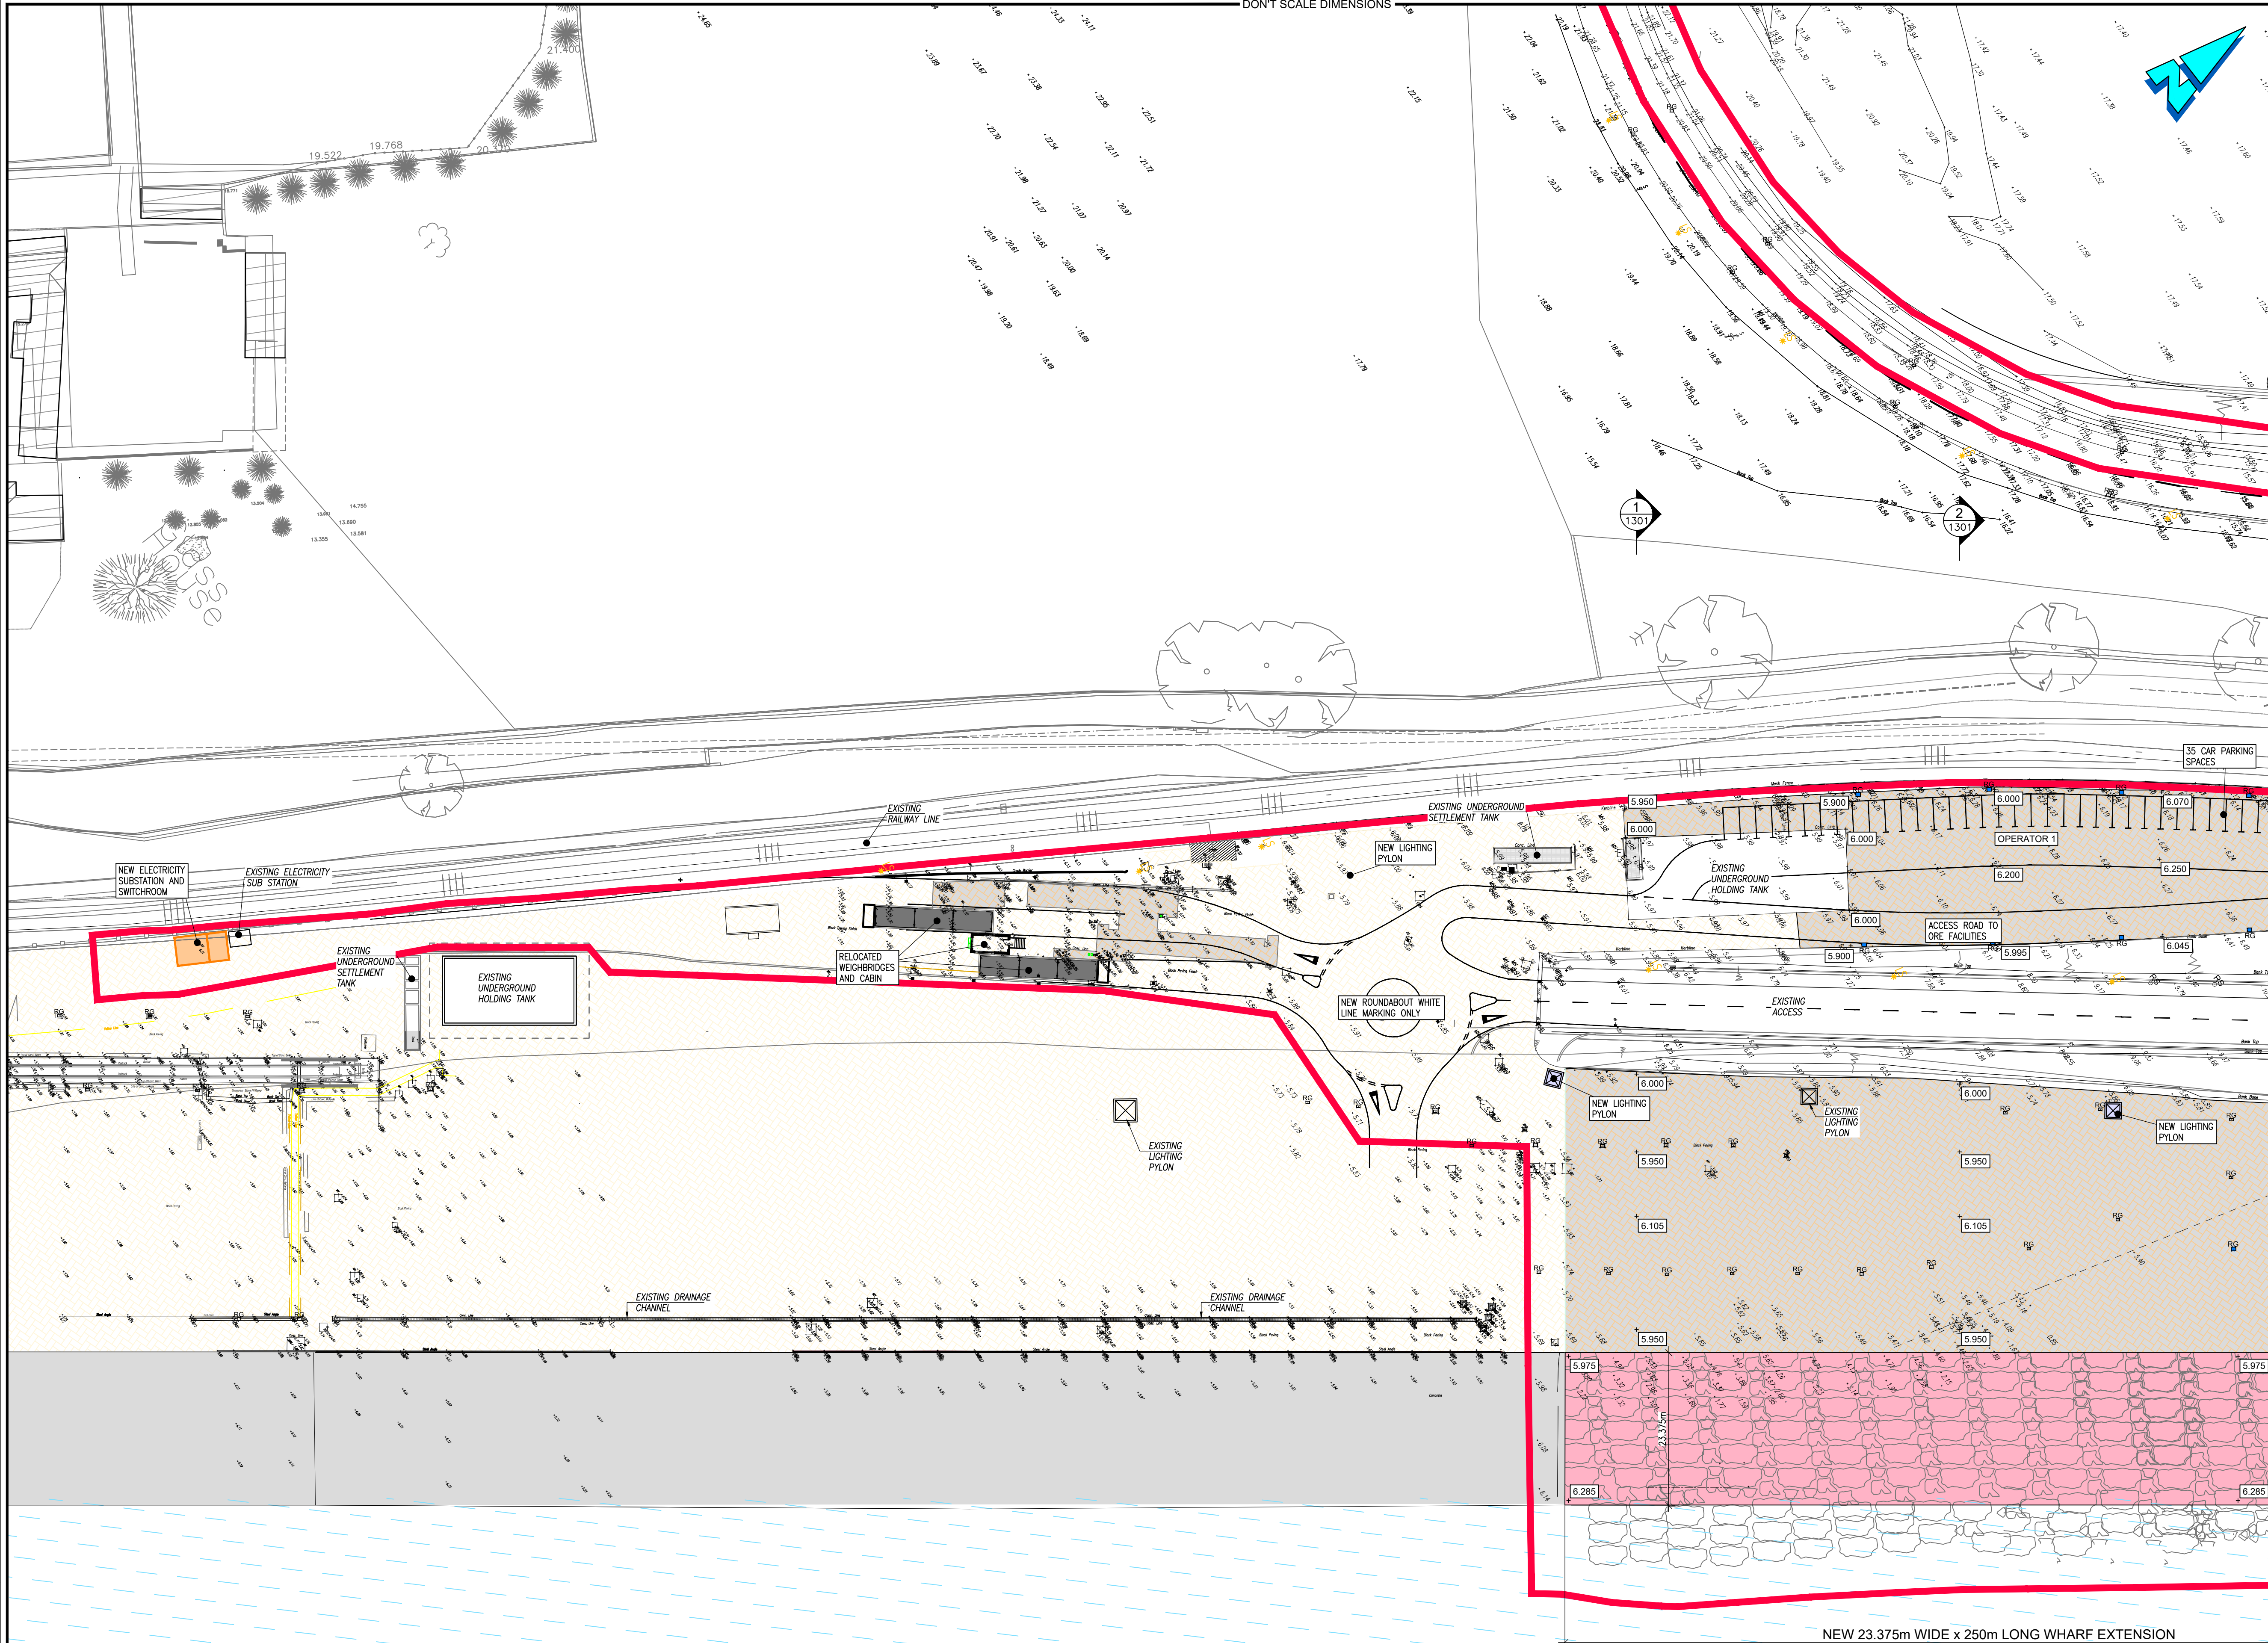

Health and Safety:
THIS DRAWING TO BE READ IN CONJUNCTION WITH ALL OTHER RELEVANT DRAWINGS, THE SPECIFICATION AND THE SAFETY AND HEALTH PLAN.

- Note:**
- NO PART OF THIS DRAWING MAY BE REPRODUCED OR TRANSMITTED IN ANY FORM OR STORED IN ANY RETRIEVAL SYSTEM OF ANY NATURE WITHOUT THE WRITTEN PERMISSION OF MALONE O'REGAN CONSULTING ENGINEERS AS COPYRIGHT HOLDER EXCEPT AS AGREED FOR USE ON THE PROJECT FOR WHICH THE DRAWING WAS ORIGINALLY ISSUED.
 - ALL DIMENSIONS IN mm UNLESS NOTED OTHERWISE.
 - ALL LEVELS ARE TO POOLBEG DATUM

LEGEND:
PROPOSED PLANNING OUTLINE

NOTED THUS:

EXISTING COBLOC PAVING

NOTED THUS:

EXISTING WHARF (CONCRETE DECK)

NOTED THUS:

NEW WHARF EXTENSION

NOTED THUS:

WHARF CONSISTING OF CONCRETE DECK AND BEAMS WITH DRIVEN STEEL PILES

NEW COBLOC PAVING

NOTED THUS:

COBLOC PAVING ON SAND BED ON COMPACTED CLAUSE 804 ON QUARRY RUNROCK FILL

NEW PERMEABLE PAVING

NOTED THUS:

PERMEABLE PAVING ON BEDDING LAYER ON MODIFIED OPEN GRADED SUBBASE ON CLAUSE 804 ON PREPARED FORMATION

AREA OF ROCK ARMOUR RETEVMENT

NOTED THUS:

0 PLANNING ISSUE 05.09.2025 JD ES

Rev.	Description	Date	Drawn	Chkd
0	PLANNING ISSUE	05.09.2025	JD	ES

Status: P3 - ISSUED FOR PLANNING

MALONE O'REGAN
CONSULTING ENGINEERS

3-4 Canada Street
Waterford
Co. Waterford.
X91 V52K

Tel: +353 51 876 855
Email: waterford@morce.ie
Web: www.maloneoregan.com

Offices also in:

DUBLIN : Tel: +353 1 260 2655 Email: dublin@morce.ie
GALWAY: Tel: +353 91 531 069 Email: galway@morce.ie
LONDON: Tel: +44 208 5281685 Email: london@morce.ie

Client: **PORT OF WATERFORD COMPANY**

Job: PROPOSED OFFSHORE RENEWABLE ENERGY CAPABLE TERMINAL ON A 250m WHARF EXTENSION & ANCILLARY OPERATIONAL SUPPORT INFRASTRUCTURE

Drawing: PROPOSED SITE LAYOUT
SHEET 1

Job No	Revision	Approver	Scale	Sheet
W20088	0	ES	A1 1:500 A3 1:1,000	A1

Drg No: W20088-XX-XXX-DR-MOR-CE-01212