



R:\2020\W20088\07_Design and Drawings\1 MOR\VL - Planning\250m Wharf Extension\Planning Submission Drawings\W20088-XX-XXX-M2-MOR-CE-01232 - Proposed Wharf Extension Elevation.dwg

DON'T SCALE DIMENSIONS


PROPOSED WHARF 250m LONG

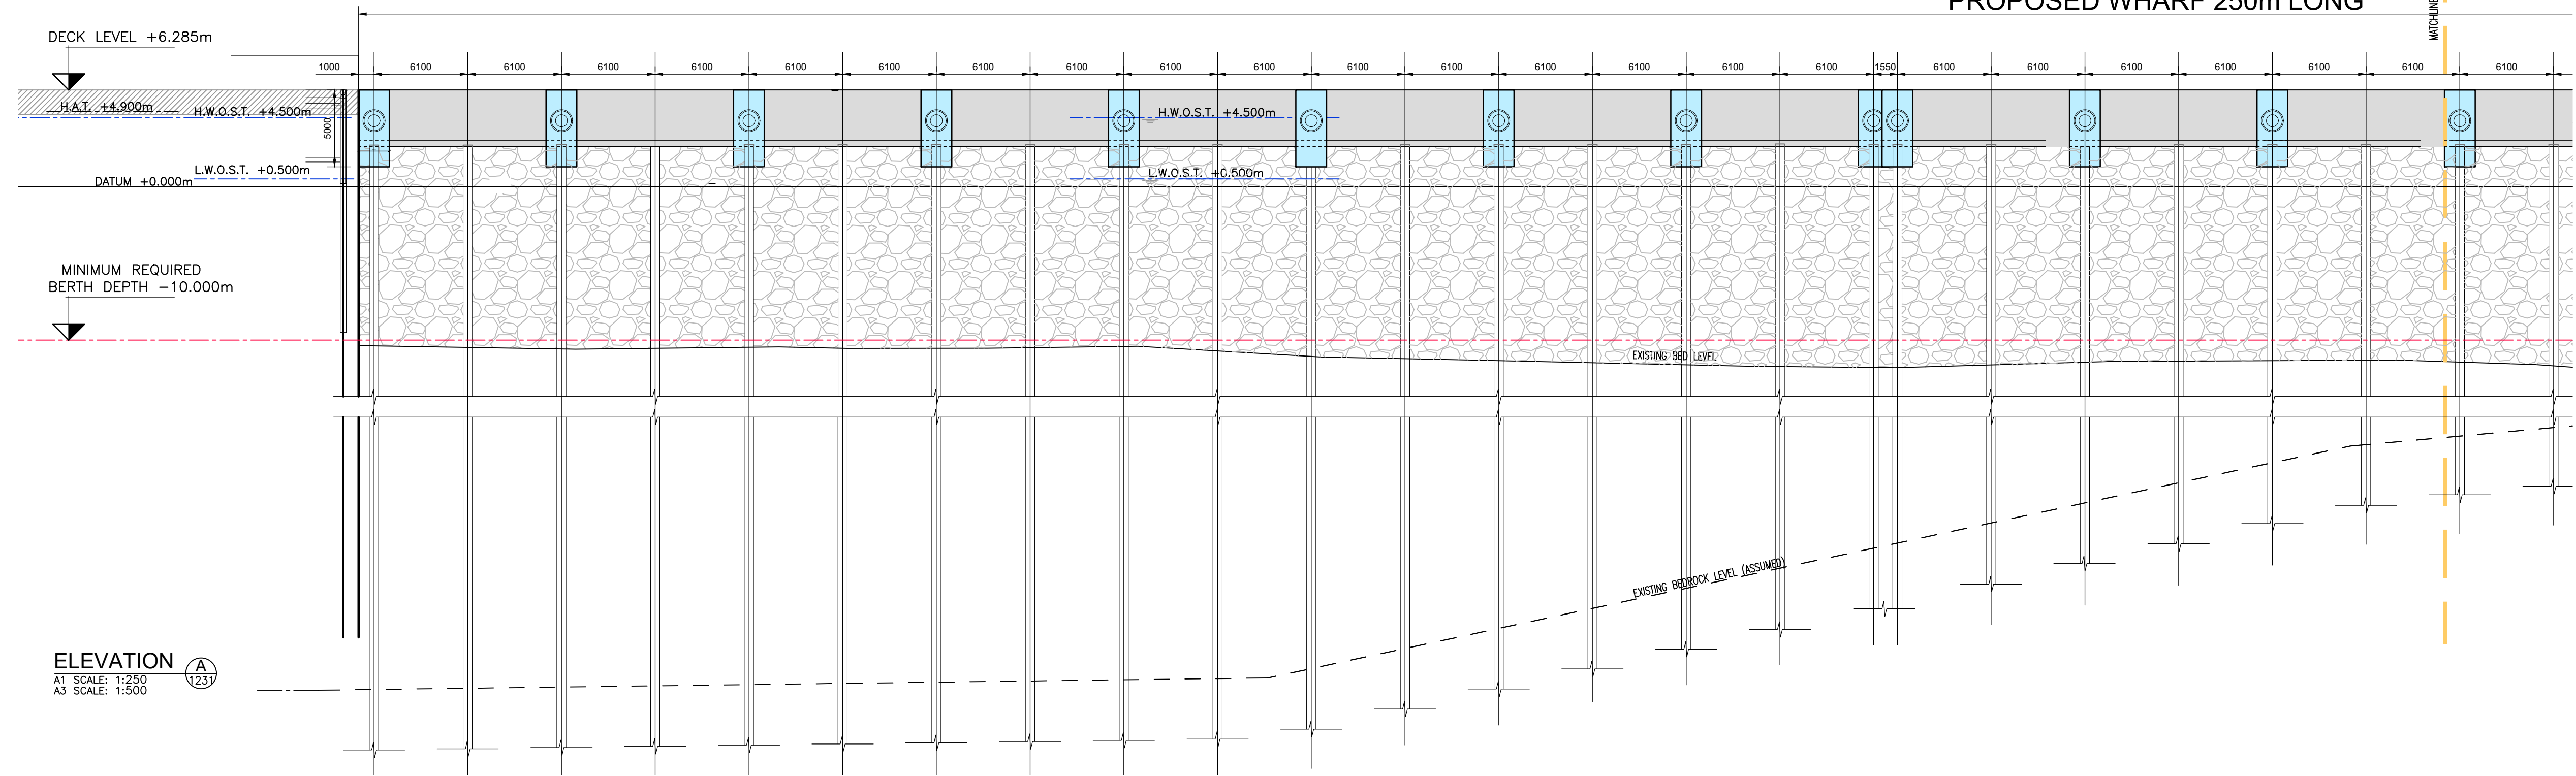

ELEVATION
A1 SCALE: 1:250
A3 SCALE: 1:500

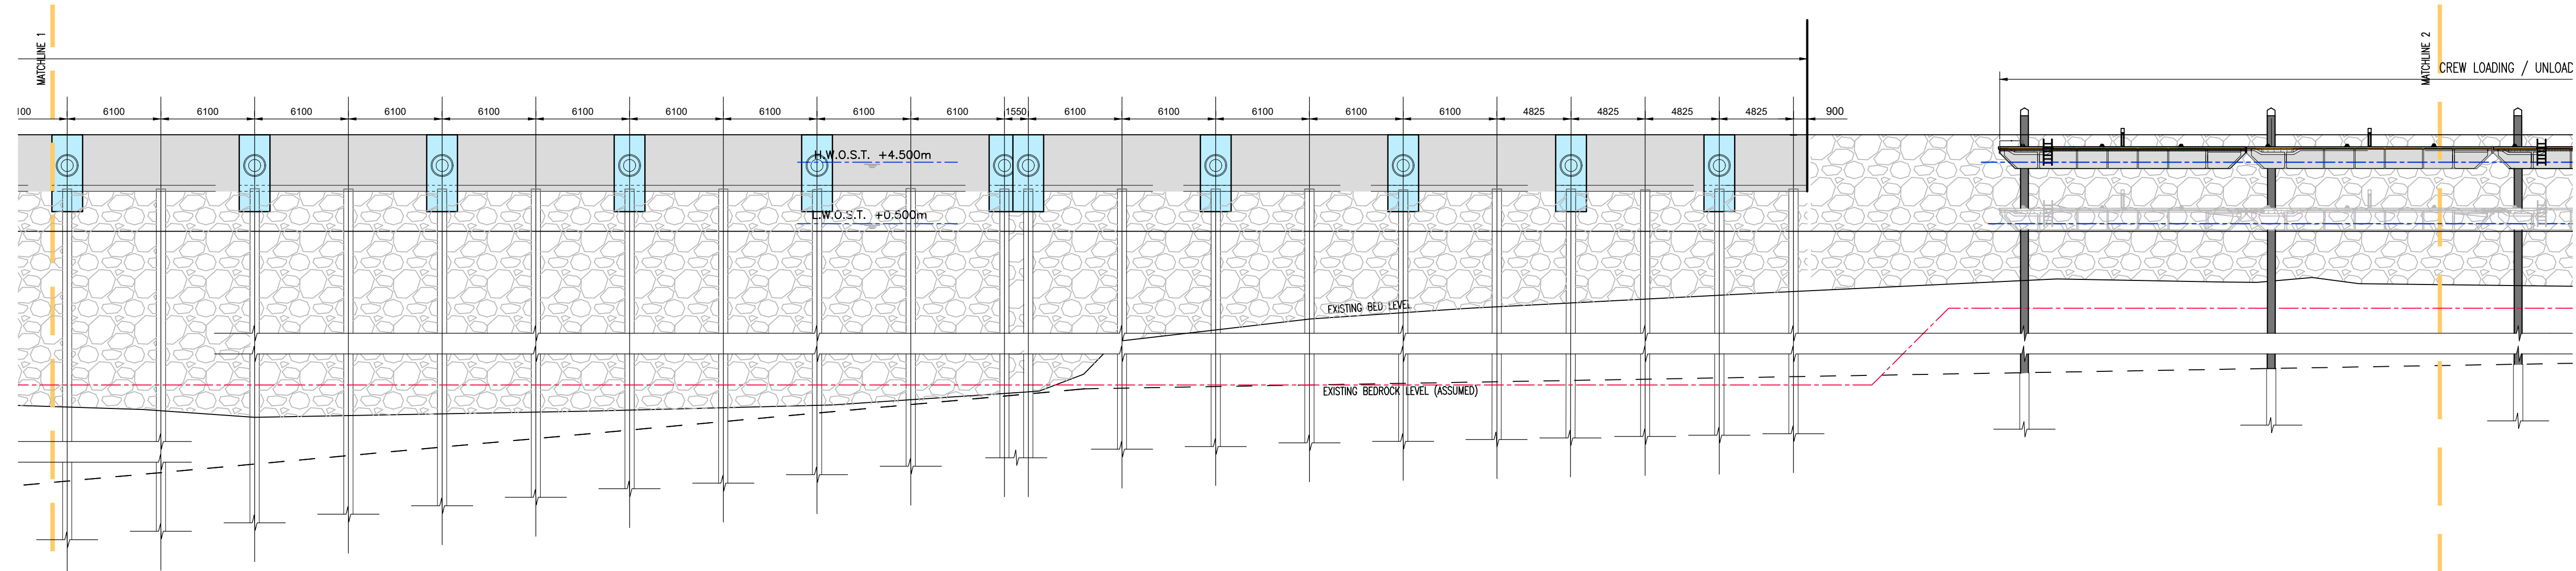

ELEVATION
A1 SCALE: 1:250
A3 SCALE: 1:500

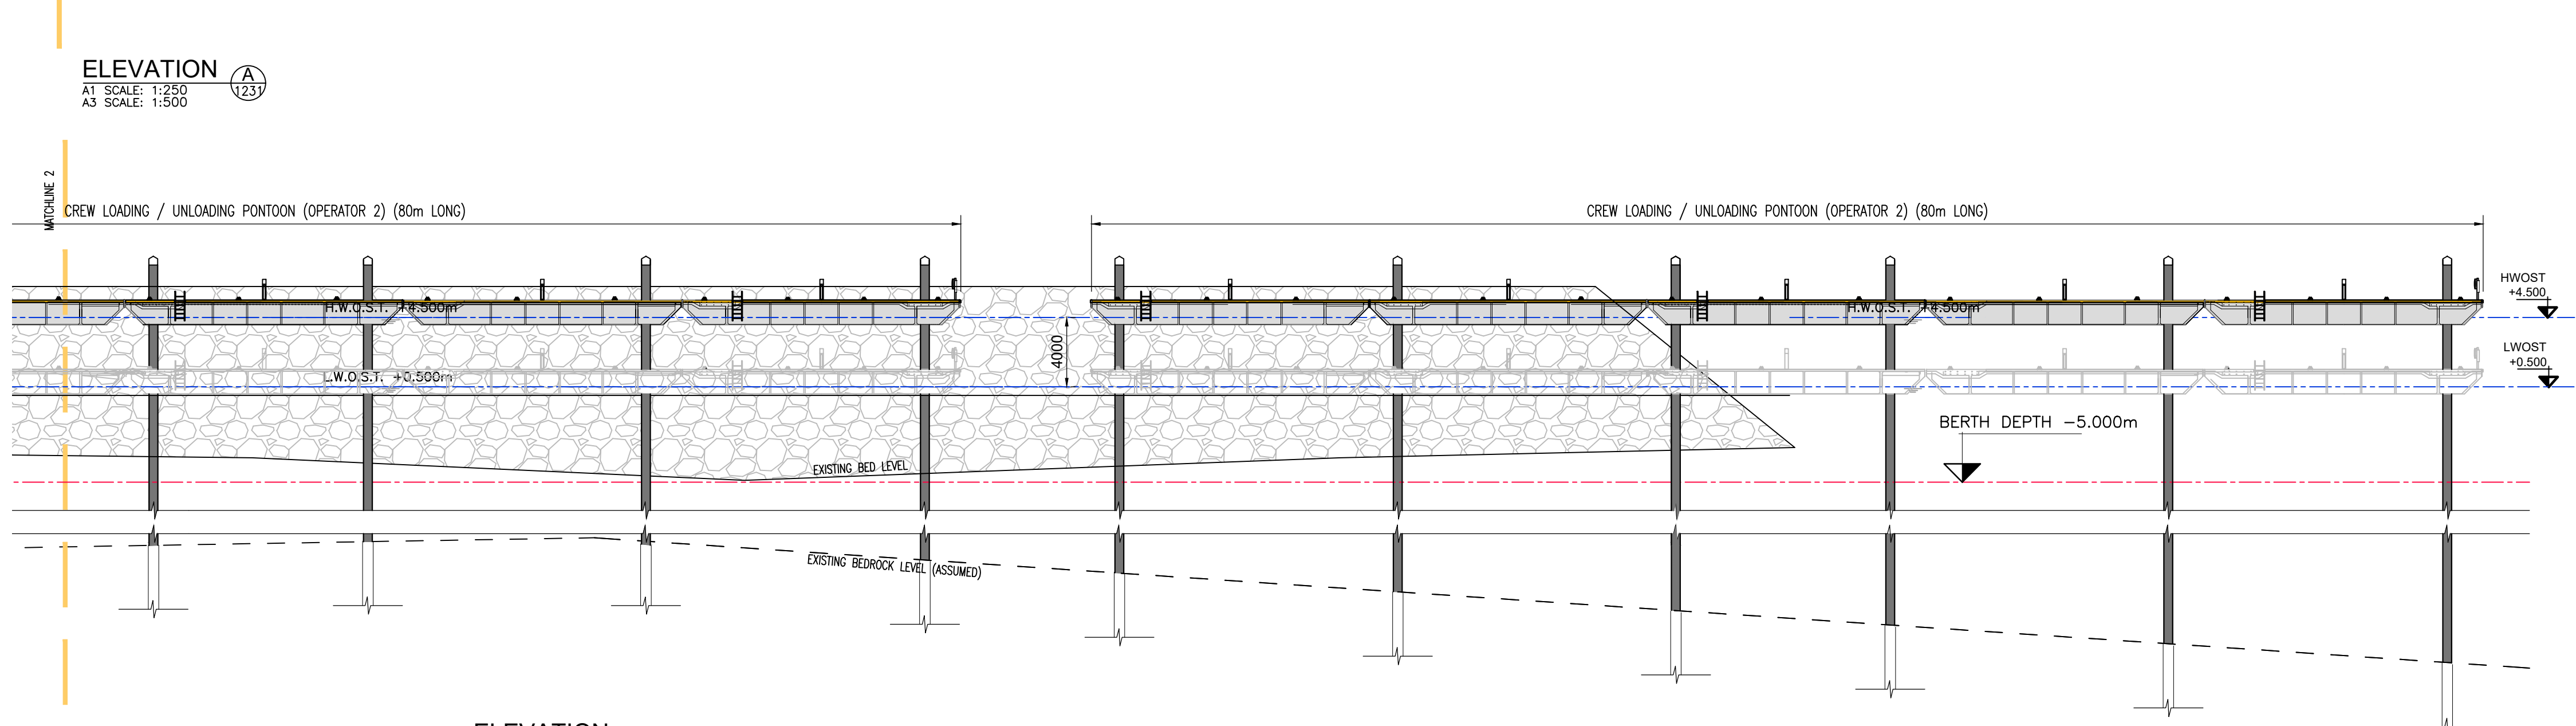

ELEVATION
A1 SCALE: 1:250
A3 SCALE: 1:500

DON'T SCALE DIMENSIONS

Health and Safety:

THIS DRAWING TO BE READ IN CONJUNCTION WITH ALL OTHER RELEVANT DRAWINGS, THE SPECIFICATION AND THE SAFETY AND HEALTH PLAN.

Note:

- NO PART OF THIS DRAWING MAY BE REPRODUCED OR TRANSMITTED IN ANY FORM OR STORED IN ANY RETRIEVAL SYSTEM OF ANY NATURE WITHOUT THE WRITTEN PERMISSION OF MALONE O'REGAN CONSULTING ENGINEERS AS COPYRIGHT HOLDER EXCEPT AS AGREED FOR USE ON THE PROJECT FOR WHICH THE DRAWING WAS ORIGINALLY ISSUED.
- ALL DIMENSIONS IN mm UNLESS NOTED OTHERWISE.
- ALL LEVELS ARE TO POOLBEG DATUM

0 PLANNING ISSUE 05.09.2025 JD ES

Rev.	Description	Date	Drawn	Chkd
0	PLANNING ISSUE	05.09.2025	JD	ES

Status: P3 - ISSUED FOR PLANNING

MOR
MALONE O'REGAN
CONSULTING ENGINEERS
3-4 Canada Street
Waterford
Co. Waterford.
X91 V52K
Tel: +353 51 876 855
Email: waterford@mor.ie
Web: www.maloneoregan.com

Offices also in:
DUBLIN : Tel: +353 1 260 2655 Email: dublin@mor.ie
GALWAY: Tel: +353 91 531 069 Email: galway@mor.ie
LONDON: Tel: +44 208 5281685 Email: london@mor.ie

Client: **PORT OF WATERFORD
COMPANY**

Job: PROPOSED OFFSHORE RENEWABLE ENERGY
CAPABLE TERMINAL ON A 250m WHARF EXTENSION &
ANCILLARY OPERATIONAL SUPPORT INFRASTRUCTURE

Drawing: PROPOSED WHARF EXTENSION ELEVATIONS

Job No	Revision	Approver	Scale	Sheet
W20088	0	ES	A1 AS SHOWN A3 AS SHOWN	A1

Drg No
W20088-XX-XXX-DR-MOR-CE-01232