


R:\2020\W20088\07_Design and Drawings\1 MOR\VL - Planning\250m Wharf Extension\Planning Submission Drawings\W20088-XX-XXX-M2-MOR-CE-01301_01302_01303_01304 - Existing & Proposed Site Cross Sections.dwg

DON'T SCALE DIMENSIONS

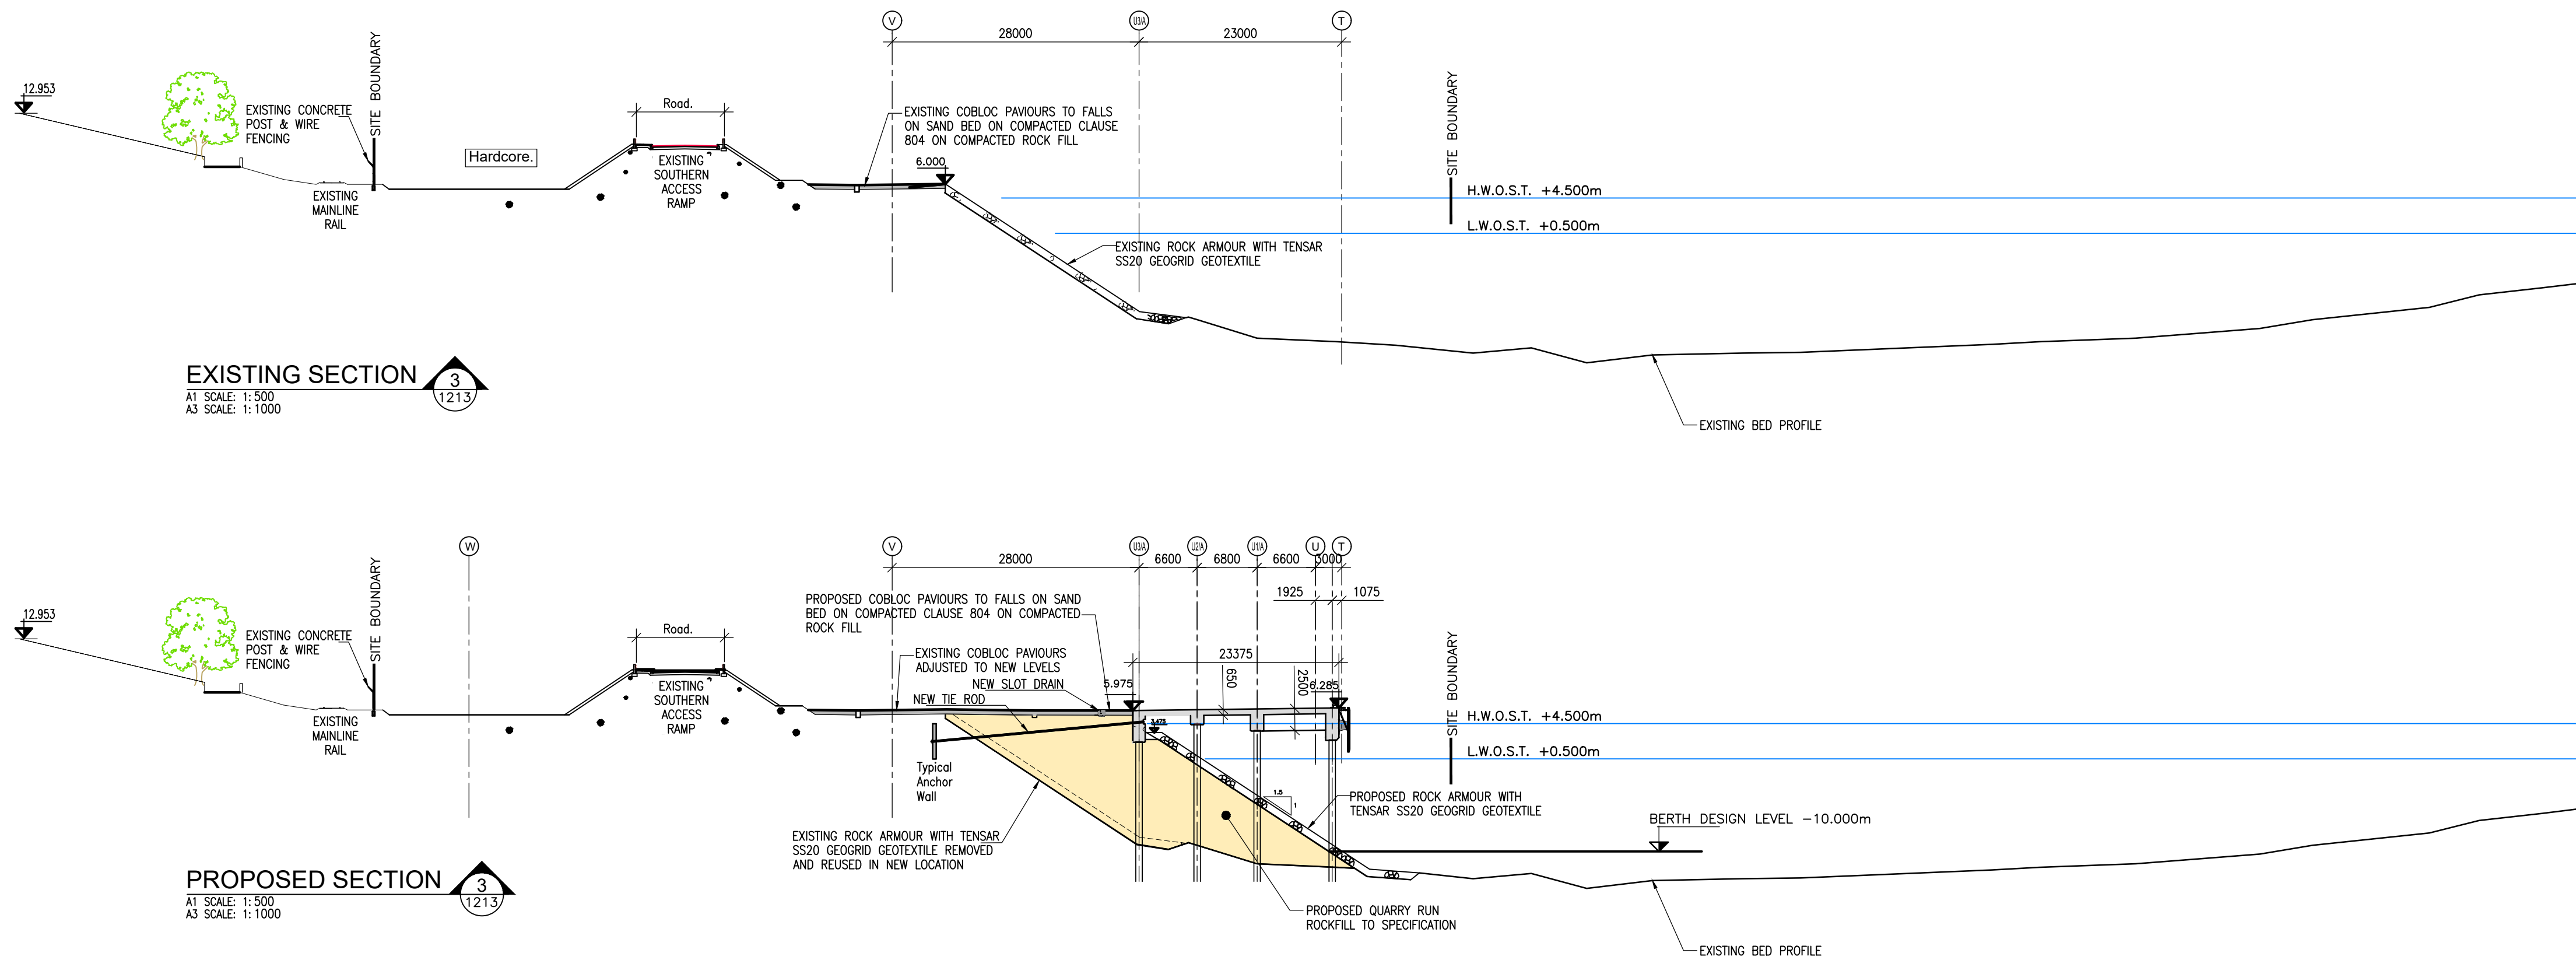

Health and Safety:

THIS DRAWING TO BE READ IN CONJUNCTION WITH ALL OTHER RELEVANT DRAWINGS, THE SPECIFICATION AND THE SAFETY AND HEALTH PLAN.

THE APPOINTMENT OF THE PROJECT SUPERVISOR DESIGN PROCESS IS THE CLIENT'S RESPONSIBILITY.

TEMPORARY WORKS PROPOSALS AND/OR METHOD STATEMENTS TO BE SUBMITTED TO THE PSDP AND THE PSCS FOR WORKS WHICH INVOLVE PARTICULAR RISKS.

Note:

- NO PART OF THIS DRAWING MAY BE REPRODUCED OR TRANSMITTED IN ANY FORM OR STORED IN ANY RETRIEVAL SYSTEM OF ANY NATURE WITHOUT THE WRITTEN PERMISSION OF MALONE O'REGAN CONSULTING ENGINEERS AS COPYRIGHT HOLDER EXCEPT AS AGREED FOR USE ON THE PROJECT FOR WHICH THE DRAWING WAS ORIGINALLY ISSUED.
- THE APPOINTMENT OF THE PROJECT SUPERVISOR DESIGN PROCESS IS THE CLIENT'S RESPONSIBILITY.
- ALL DIMENSIONS IN mm UNLESS NOTED OTHERWISE.
- THE CONTRACTOR SHALL CHECK ALL DIMENSIONS PRIOR TO COMMENCEMENT OF CONSTRUCTION. DISCREPANCIES SHALL BE REPORTED TO THIS OFFICE IN WRITING.
- THIS DRAWING TO BE READ IN ACCORDANCE WITH ALL RELEVANT ENGINEERS' DRAWINGS AND SPECIFICATIONS.
- ALL LEVELS IN METRES TO POOLBEG DATUM.
- ALL DIMENSION IN mm

0 PLANNING ISSUE 05.09.2025 JD ES

Rev. Description Date Draw Chkd

Status: P3 - ISSUED FOR PLANNING

ADR
MALONE O'REGAN
CONSULTING ENGINEERS
3-4 Canada Street
Waterford
Co. Waterford.
X91 V52K
Tel: +353 51 876 855
Email: waterford@mor.ie
Web: www.maloneoregan.com

Offices also in:
DUBLIN : Tel: +353 1 260 2655 Email: dublin@mor.ie
GALWAY: Tel: +353 91 531 069 Email: galway@mor.ie
LONDON: Tel: +44 208 5281685 Email: london@mor.ie

Client **PORT OF WATERFORD COMPANY**

Job PROPOSED OFFSHORE RENEWABLE ENERGY
CAPABLE TERMINAL ON A 250m WHARF EXTENSION &
ANCILLARY OPERATIONAL SUPPORT INFRASTRUCTURE

Drawing
EXISTING & PROPOSED SITE CROSS SECTIONS
SHEET 2

Job No W20088 Revision 0 Approver ES Scale A1AS SHOWN A3AS SHOWN Sheet A1

Dwg No
W20088-XX-XXX-DR-MOR-CE-01302

DON'T SCALE DIMENSIONS