

DO NOT SCALE FROM THIS DRAWING. USE FIGURED DIMENSIONS IN ALL CASES. VERIFY DIMENSIONS ON SITE AND REPORT ANY DISCREPANCIES TO THE DESIGNERS IMMEDIATELY.

THIS DRAWING IS TO BE READ IN CONJUNCTION WITH THE DESIGNERS SPECIFICATION.

© THIS DRAWING IS COPYRIGHT AND MAY ONLY BE REPRODUCED WITH THE DESIGNERS PERMISSION.

NOTES:

- ALL DRAWINGS ARE TO BE READ IN CONJUNCTION WITH ALL RELEVANT SPECIFICATIONS AND ENGINEERING DRAWINGS.
- ALL LEVELS ARE IN **METRES** RELATED TO ORDNANCE DATUM MALIN HEAD, OSGM15.
- ALL CO-ORDINATES ARE TO IRISH TRANSVERSE MERCATOR (ITM) AND IN **METRES**.
- ANY DISCREPANCIES BETWEEN THESE DOCUMENTS SHALL BE BROUGHT TO THE ATTENTION OF THE ENGINEER.
- DRAWINGS ARE NOT TO BE SCALED.
- ALL DIMENSIONS ARE IN **METRES**, UNLESS NOTED OTHERWISE.

BALLINLA W.F. - KEY PLAN:


LEGEND

	PLANNING APPLICATION BOUNDARY
	NEW ACCESS TRACK / HARDSTAND
	CONSTRUCTION WORKS AREA / TEMPORARY ACCESS TRACK
	MATERIAL DEPOSITION AREA
	SUBSTATION AREA
	EXISTING TRACK TO BE UPGRADED
T1	DENOTES TURBINE I.D.
J01	DENOTES JUNCTION I.D.

Map Reproduced From Tailte Éireann
By Permission Of The Government.
CYAL50399548.

OSI SHEET NO: 3248, 3249, 3313,
3314, 3376, 3377 AND 3497

P01	20.01.25	ISSUED FOR PLANNING	O.R.	P.C.
REV	DATE	DESCRIPTION	BY	APP
PROJECT:				
BALLINLA WIND FARM				
TITLE:				
SITE LAYOUT - MASTER SHEET				
CLIENT:				
BALLINLA WIND FARM LIMITED				
ENGINEERING AND ENVIRONMENTAL CONSULTANTS CORK TRALEE LONDON LIMERICK MWP.ie				
DRAWN: O.R.		CHECKED: S.H.	APPROVED: P.C.	
PROJECT NUMBER: 23882		DATE: JAN '25	SCALE @ A1: 1:7500	
STATUS DESCRIPTION: FOR APPROVAL			STATUS: S4	
DRAWING NUMBER: 23882 - MWP - 00 - 00 - DR - C - 5006			REV: P01	

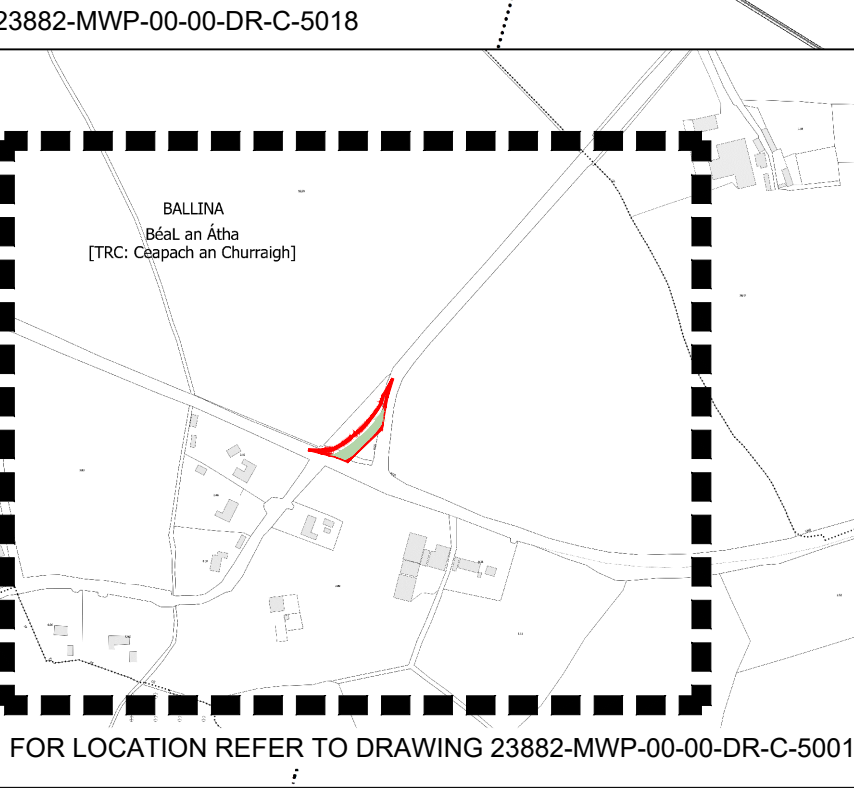

FOR LOCATION REFER TO DRAWING 23882-MWP-00-00-DR-C-5001